
PART V

City of Bend Standard Drawings



Part V – City of Bend Standard Drawings

Table of Contents

| ROADWAY | R |
|---|----------|
| Typical Street Cross-Sections – General Notes..... | R-1 |
| Typical Street Cross-Sections – Arterial | R-1A |
| Typical Street Cross-Sections – Major Collector..... | R-1B |
| Typical Street Cross-Sections – Minor Collector..... | R-1C |
| Typical Street Cross-Sections – Local | R-1D |
| Typical Street Cross-Sections – Local..... | R-1E |
| Typical Street Cross-Sections – Industrial Local..... | R-1F |
| Typical Street Section – Alley..... | R-1G |
| Typical Street Dead-End Turnaround | R-1H |
| Clear Vision Areas at Intersections..... | R-2 |
| Concrete Curb..... | R-3 |
| Concrete Curb Notes..... | R-3A |
| Shared-Use Path/Sidewalk, Setback | R-4A |
| Shared-Use Path/Sidewalk, Curb-Tight..... | R-4B |
| Driveway Approach, Setback (Standard)..... | R-5A |
| Driveway Approach, Setback, Partially Lowered (Alternate B)..... | R-5B |
| Driveway Approach, Curb-Tight, Fully Lowered (Alternate C)..... | R-5C |
| Driveway Approach, Curb-Tight, Partially Lowered (Alternate D)..... | R-5D |
| Driveway Approach, Curb-Tight, Wrapping Sidewalk (Alternate E)..... | R-5E |
| Curb Ramp General Notes | R-6 |
| Typical Perpendicular Curb Ramp..... | R-6A |
| Typical Parallel Curb Ramp..... | R-6B |
| Curb Ramp Details | R-6C |
| PSST Anchor Base Foundation..... | R-7 |
| PSST Slip Base Foundation | R-7A |
| Removal Post and Markings..... | R-7B |
| Standard Street Name Signs | R-8 |
| Standard Street Sign Placement | R-9 |
| Typical Trench Section..... | R-10 |
| Franchise Utility Joint Trench | R-10A |

| | |
|---|-------|
| Trench Surface Restoration..... | R-11 |
| Patterned Colored Concrete Detail..... | R-24 |
| Median End Detail..... | R-25 |
| Local Street Curb Extensions | R-26 |
| Collector / Local Intersection | R-27 |
| Accessible Parking – Angle | R-29 |
| Speed Humps and Sharrows Placement..... | R-32 |
| Raised Crosswalk | R-33 |
| Traffic Circle | R-34 |
| Rectangular Rapid Flashing Beacon | R-35 |
| Pavement Markings – White..... | R-40 |
| Pavement Markings – Yellow | R-41 |
| Pavement Markings..... | R-42A |
| Pavement Markings..... | R-42B |
| Pavement Markings - Bike..... | R-43 |
| Pavement Markings - Bike..... | R-43A |
| Turn Lane Marking Layout..... | R-44 |
| Intersection Bike Safety..... | R-44A |
| Bike Lane Markings..... | R-44B |
| Bike Lane Markings..... | R-44C |
| Intersection Pavement Marking Layout..... | R-45 |
| Crosswalk Markings | R-47 |
| Primary Trail..... | R-48 |
| Connector Trail..... | R-49 |
| Mobility Points – Small/Medium..... | R-50A |
| Mobility Points – Large | R-50B |

SANITARY S

| | |
|--|------|
| Sewer Main Typical Profile | S-1 |
| Gravity Sewer/Storm Services on New Mains | S-2A |
| Gravity Sewer/Storm Service Connection to Existing Main..... | S-2B |
| Gravity Sewer/Storm Cleanout | S-2C |
| Standard Sewer Manhole Ring & Cover | S-3A |
| Composite Manhole Frame and Cover | S-3B |
| Standard Sewer/Storm Manhole | S-3C |
| Typical Manhole Invert Layout..... | S-3D |

| | |
|---|------|
| Standard Outside Drop - Larger Than 12" Pipe | S-4 |
| Standard Inside Drop – 12" Pipe and Smaller..... | S-4A |
| 3" & 4" Pressure Sewer Line Termination Cleanout..... | S-5 |
| Air Release/Vac Breaker Pressure Sewer MH..... | S-6 |
| Main Line Cleanout Pressure Sewer | S-7 |
| Pressure Sewer Service – Traffic Area..... | S-8 |
| Pressure Sewer Service – Non Traffic Area | S-9 |
| Industrial and Commercial Services Sampling MH..... | S-15 |
| Vacuum Sewer Service | S-16 |

WATER

W

| | |
|--|-------|
| Water Main Typical Profile..... | W-1 |
| Residential Water Service Installation | W-4 |
| 3/4"-1" Residential Meter Service Installation | W-4A |
| 3/4"-1" Residential Meter Service Installation | W-4B |
| Commercial & IRR Meter Service Installation | W-5 |
| 1" Commercial & IRR Meter Service Installation..... | W-5A |
| 1 1/2" & 2" Commercial and Irrigation Meter Service Installation | W-5B |
| 3" & 4" Commercial Meter Installation | W-5C |
| 6" and Larger Commercial Meter Installation | W-5D |
| Meter Installation in Sidewalks | W-5E |
| Galv. Ladder w/ Alum Ext For Water Vaults | W-6 |
| Typical Hydrant | W-7 |
| Hydrant Location and Clear Zone..... | W-8 |
| Separation of Water Line to Irrigation Culverts | W-9 |
| 1" & 2" Standard Air Release Valve – Traffic Area..... | W-10 |
| 1" Standard Air Release Valve | W-10A |
| 2" Standard Air Release Valve | W-10B |
| Typical DCVA Installations 2" and Smaller | W-13 |
| 2" & Larger Double Check Valve Assembly | W-13A |
| Fire Sprinkler Line | W-13B |
| 2 1/2"-10" Reduced Pressure Backflow Assembly..... | W-15 |
| 1"-2" Reduced Pressure Backflow Assembly..... | W-15A |
| 2 1/2" + Reduced Pressure Backflow Assembly | W-15B |
| Fire Gate | W-21 |
| Hydrant Permit/Filling Tanker Truck | W-22 |

| | |
|---|------|
| Standard 2" Blow-Off Assembly..... | W-23 |
| 4" Blow-Off Detail | W-24 |
| Standard Water Sampling Station | W-25 |
| Cross Connection Detail..... | W-29 |
| Valve Box and Operator Extension Assembly | W-30 |

STORMWATER **STRM**

| | |
|---|----------|
| Vegetated Swale Detail | STRM-2 |
| Typical Swale Layout | STRM-3 |
| Typical Curb Cut | STRM-3A |
| Check Dam Detail | STRM-4 |
| Stormwater Planter Detail | STRM-5 |
| Stormwater Filter Detail..... | STRM-6 |
| Stormwater Sedimentation Manhole..... | STRM-7 |
| Stormwater Sedimentation Manhole – Alternate..... | STRM-7A |
| Stormwater Manhole Lid Detail | STRM-8 |
| Standard Catch Basin Special Inlets | STRM-9 |
| Standard Pre-Cast Drywell..... | STRM-10 |
| Drywell w/ Manufactured Treatment Layout | STRM-11 |
| Standard Catch Basin | STRM-12 |
| Stormwater Grate | STRM-13A |
| Combination Catch Basin Inlet | STRM-13B |
| Existing Catch Basin Pavement Resurfacing..... | STRM-14 |
| Infiltration Pond Detail | STRM-16 |
| Chainlink Fence Detail | STRM-17 |

EROSION CONTROL **E**

| | |
|--|------|
| Sediment Fence Detail..... | E-1 |
| Bio-Filter Bag Inlet Protection..... | E-2A |
| Filter Insert Inlet Protection..... | E-2B |
| Tree/Vegetation Protection Fencing | E-3 |
| Straw Wattle..... | E-4 |
| Slope / Stockpile Stabilization | E-5 |
| Erosion Blanket – Channel Installation | E-6 |
| Concrete Truck Washout..... | E-7 |


| | |
|------------------------------------|-----|
| Gravel Construction Entrance | E-8 |
|------------------------------------|-----|

LANDSCAPING

L

| | |
|---|------|
| Planting or Turf Bed Drip Layout | L-1 |
| Sprinkler Head and Joint | L-2 |
| Irrigation Sleeve Under Paving | L-3 |
| Irrigation – Typical Trench | L-4 |
| Irrigation Fittings | L-5 |
| Irrigation Remote Control Valve | L-6 |
| Irrigation Blow Out | L-7 |
| Termination Point | L-8 |
| Quick Coupling Valve | L-9 |
| Drip Control Valve, Filter, and Regulator | L-10 |
| 1" Comm. Control Zone Kit with Basket Filter | L-12 |
| Air Relief Valve in Kit – AR Valve Kit | L-13 |
| Drip Irrigation Mainline Layout | L-14 |
| Point Source Drip Emitter | L-15 |
| Dripline 2" Below Grade Potable System | L-16 |
| Landscape Dripline Flush Point Potable System | L-17 |
| Tree Root Watering System Detail | L-18 |
| Tree Well Detail | L-19 |

CITY OF BEND STANDARD DRAWINGS
Roadway (R)

 

GENERAL NOTES FOR STD DWGS R-1A THROUGH R-1H:

1. CENTER STREETS IN THE RIGHT-OF-WAY UNLESS OTHERWISE APPROVED BY CITY ENGINEER FOR UNIQUE TRANSITIONS OR SITE CONSTRAINTS.
2. THE LEVEL OF TRAFFIC STRESS PER THE ODOT APM CH. 14 IS SHOWN ON EACH STANDARD CROSS-SECTION. MODIFICATION OF THE CROSS-SECTIONS MUST PROVIDE THE APPROPRIATE LTS.
3. INSTALL SIDEWALKS/SHARED-USE PATHS PROPERTY TIGHT. SIDEWALKS/SHARE-USE PATHS MAY MEANDER AROUND UTILITIES, TREES, AND OTHER NON-MOVEABLE OBJECTS. EASEMENTS ARE REQUIRED WHERE SIDEWALK/SHARED-USE PATH MEANDERS OUT OF THE RIGHT-OF-WAY.
4. PAVEMENT SECTIONS FOR STREETS AND SIDEWALKS PER THE THICKNESSES NOTED IN TABLE BELOW OR AS SPECIFIED IN A STAMPED GEOTECHNICAL REPORT APPROVED BY THE CITY ENGINEER.
5. RETAINING WALLS AND STAIRS ARE NOT PERMITTED WITHIN THE RIGHT-OF-WAY UNLESS OTHERWISE APPROVED BY THE CITY ENGINEER.
6. STREET CROSS-SECTION/IMPROVEMENT STANDARDS ARE BASED ON STREET CLASSIFICATION. REFERENCE THE BEND DEVELOPMENT CODE SECTION 3.4 PUBLIC IMPROVEMENTS STANDARDS AND STANDARD CROSS-SECTIONS FOR ADDITIONAL DETAIL.
7. THE CROSS-SLOPE OF THE PLANTER STRIP BETWEEN THE CURB AND RIGHT-OF-WAY SHALL NOT BE STEEPER THAN 4H:1V TO PROVIDE A RECOVERABLE ROADSIDE SLOPE. 50H:1V (2%) IS TYPICAL/PREFERRED.
8. MAX 1.5H:1V CUT SLOPES PERMITTED IN ROCK CUTS WHEN APPROVED BY A GEOTECHNICAL ENGINEER.
9. MASTER PLAN DEVELOPMENTS PER BEND DEVELOPMENT CODE 4.5.100(E)(2)(C) MAY PROPOSE MODIFIED STREET SECTIONS THAT INCLUDE ADDITIONS TO OR ENHANCEMENTS OF THE BASIC MINIMUM STANDARD SECTIONS SHOWN HERE.
10. OFF STREET SHARED-USE PATHS (PATHS MEETING THE GENERAL ALIGNMENT OF THE TSP LOW STRESS NETWORK AND ARE MORE THAN 30 FT OUTSIDE OF THE RIGHT-OF-WAY) ARE ENCOURAGED, PARTICULARLY ALONG ARTERIAL STREET CORRIDORS. SIDEWALKS MAY BE REDUCED TO A MINIMUM 6 FT OR ELIMINATED WHEN THE SAME SIDE OF THE ROAD CORRIDOR IS SERVED BY A SHARED-USE PATH DEPENDING ON ADJACENT LAND USE AND PEDESTRIAN/BIKE ACCESS AND WITH CITY ENGINEER APPROVAL.
11. TWELVE-FOOT CENTER MEDIAN ON ARTERIAL AND COLLECTOR CROSS-SECTIONS INCLUDES EITHER A STRIPED MEDIAN (TWO-WAY LEFT TURN LANE, DOUBLE YELLOW, AND/OR TURN BAY) OR A NINE-FOOT RAISED REFUGE ISLAND WITH A ONE AND A HALF FOOT SHY LINE STRIPE EACH SIDE AS REQUIRED PER STANDARDS.
12. RAISED MEDIAN ARE AT THE CITY ENGINEER'S DISCRETION ON ARTERIALS & COLLECTORS. MEDIAN REFUGE ISLANDS FOR STREET CROSSINGS ON A LOW STRESS ROUTE OR AN ENHANCED CROSSING ON A CONNECTOR ROUTE DO NOT REQUIRE CITY ENGINEER APPROVAL.
13. ON-STREET PARKING SPACES ARE NOT STRIPED. IN HIGH PARKING DEMAND AREAS, A PARKING LINE MAY BE USED WITH CITY ENGINEER APPROVAL.
14. SEE BEND DEVELOPMENT CODE 3.4.200(F)(3) FOR STREETS AND INTERSECTIONS NOT IDENTIFIED FOR TRAVEL LANE EXPANSION WHERE ADDITIONAL RIGHT-OF-WAY IS NOT REQUIRED FOR VEHICLE TRAVEL LANES.
15. PLTS = PEDESTRIAN LEVEL OF TRAFFIC STRESS / BLTS = BICYCLISTS LEVEL OF TRAFFIC STRESS.
16. DEVIATIONS FROM THE PAVEMENT SECTIONS PROVIDED IN THE TABLE BELOW REQUIRE A STAMPED GEOTECHNICAL REPORT. PCC ROADWAYS REQUIRE A STAMPED GEOTECHNICAL REPORT.
17. SEE CITY SPEC 00744/00745 FOR MAXIMUM AC PAVEMENT LIFT THICKNESS.
18. WHERE EXISTING GROUND CROSS SLOPE EXCEEDS 12%, CURB-TIGHT SIDEWALK IS ALLOWED PER DESIGN STANDARD 3.4.7 - HILLSIDE.


| STREET TYPE | "A" ROW | "B" STREET | "C" SIDEWALK | "D" CURB | "E" ACP DEPTH/LEVEL | "F" BASE | "G" CUT/FILL |
|---------------------|-----------------|------------|--------------|----------|---------------------|----------|--------------|
| ARTERIAL | PER R-1A | | | 7"/16" | 8" - LEVEL IV | 10" | 4H:1V |
| COLLECTOR | PER R-1B & R-1C | | | 6"/14" | 6" - LEVEL III | 8" | 4H:1V |
| LOCAL | PER R-1D & R-1E | | | 6"/12" | 4" - LEVEL III | 6" | 2H:1V |
| INDUSTRIAL LOCAL | PER R-1F | | | 6"/12" | 4" - LEVEL III | 8" | 2H:1V |
| ALLEY | PER R-1G | | | -- | 4" - LEVEL III | 6" | 2H:1V |
| ROUDABOUT - ACP | VARIES | VARIES | VARIES | ** | 8" - LEVEL IV | 10" | 4H:1V |
| ROUDABOUT - PCC *** | VARIES | VARIES | VARIES | ** | * | * | 4H:1V |

* THE STANDARD PAVEMENT SECTION FOR ARTERIAL STREETS IS ASPHALT. FOR RECONSTRUCTION, NEW STREETS MORE THAN 1/4 MILE LONG, AND FOR ROUNDABOUTS, A LIFE CYCLE COST ANALYSIS EVALUATING ASPHALT, PERPETUAL PAVEMENT, CONCRETE, AND OTHER SECTIONS SHALL BE SUBMITTED TO AND APPROVED BY THE CITY ENGINEER.


* CURBS AT ROUNDABOUTS AND ON SPLITTER ISLANDS SHALL BE HIGH-STRENGTH PER CITY SPEC 00759.13.

*** DOWELING REQUIRED AT ROUNDABOUT JOINTS


| | | | | | | | | |
|-------|---------|--|--|--|--|-------|------------|-----|
| DRAWN | AJD |  CITY OF BEND | CITY OF BEND STANDARD DRAWING 710 NW WALL ST., BEND, OREGON 97701 | | | SCALE | NTS | |
| DIV | ROADWAY | | | | | DATE | 01/31/2022 | |
| REV | | | | | | | APPR | |
| | | | | | | | STD DWG | R-1 |
| | | | TYPICAL STREET CROSS-SECTIONS - GENERAL NOTES | | | | | |

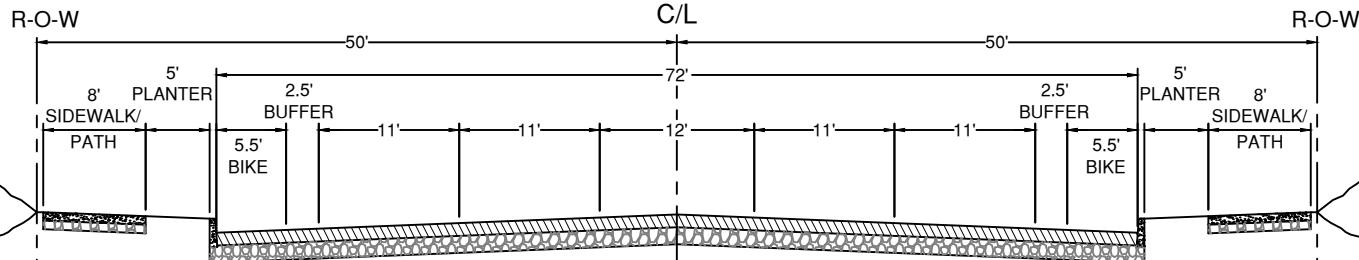

5 LANE ARTERIAL - NO PARKING

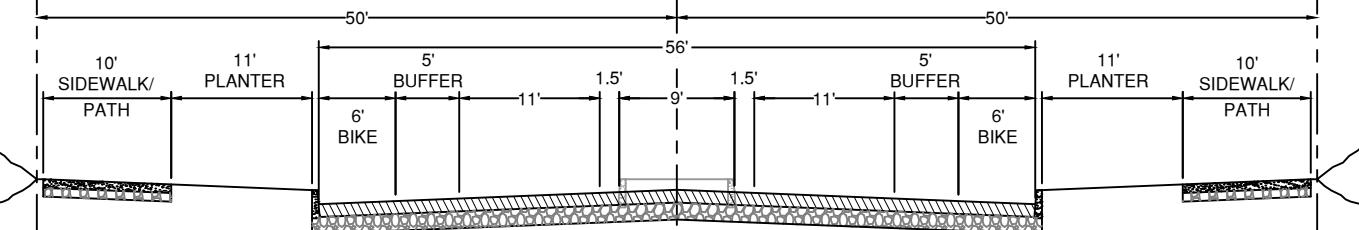

3 LANE ARTERIAL - NO PARKING WITH MEDIAN, TURN LANE, OR REFUGE

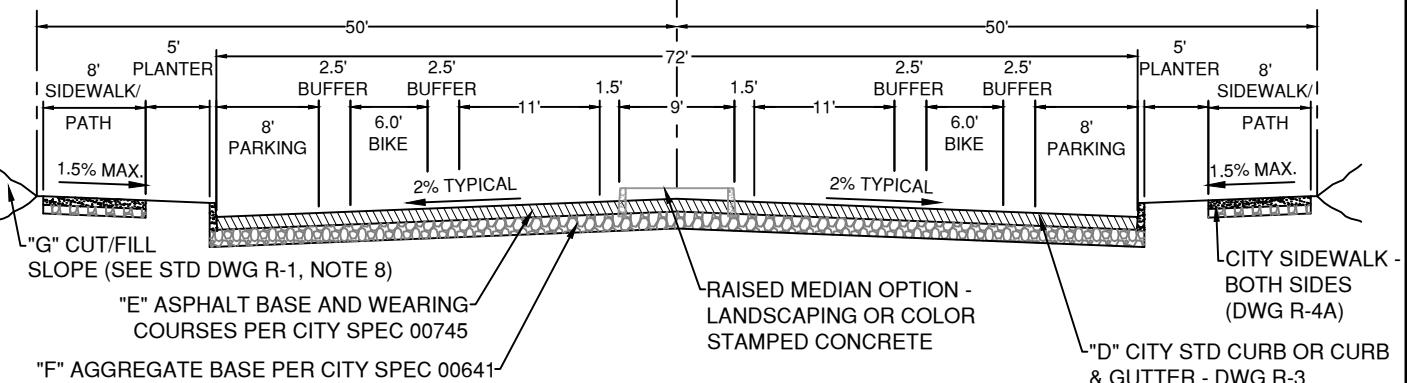

3 LANE ARTERIAL - PARKING BOTH SIDES WITH MEDIAN, TURN LANE, OR REFUGE

PLTS: $1 \leq 35 \text{ MPH}$
 $2 \geq 40 \text{ MPH}$


BLTS: 1
(SUP)

BLTS: $1 \leq 30 \text{ MPH}$
(BIKE LANE) $2 = 35 \text{ MPH}$
 $3 \geq 40 \text{ MPH}$

ARTERIAL GENERAL NOTES:

- SEE R-1 FOR GENERAL NOTES.
- WHERE PERMITTED BY THE BEND DEVELOPMENT CODE, ON-STREET PARKING MAY BE PROVIDED ON ARTERIAL STREETS WITH SPEEDS 35 MPH OR LESS. ON-STREET PARKING DESIGN PER ENGINEERING STANDARDS.
- PROTECTED BIKE LANES, OTHER THAN PARKING PROTECTED, REQUIRE CITY ENGINEER APPROVAL. PARKING PROTECTED BIKE LANES ALLOWED ON A CASE-BY-CASE BASIS.
- SIDEWALK MAY MEANDER WITH A MINIMUM 5 FT PLANTER STRIP. DESIGN MEANDERING CURVES FOR 10 MPH.
- FOR EXISTING ARTERIAL SECTIONS IN 100 FT RIGHT-OF-WAY WITH 52 FT PAVEMENT WIDTHS, THE CITY ENGINEER MAY APPROVE REDUCING THE BIKE LANE TO 6.0 FT TO MATCH THE 52 FT CURB-TO-CURB EXISTING CONSTRUCTED SECTIONS; EXCEPTION DOES NOT APPLY TO SECTIONS (NEW OR RECONSTRUCTED) AT THE OUTER EXTENTS OF THE NETWORK WHERE UNDEVELOPED LAND AND FUTURE EXPANSIONS/RECONSTRUCTIONS CAN ACCOMMODATE THE 56/72 FT PAVEMENT SECTION.
- THE FIVE-LANE ARTERIAL SECTION IS TO BE USED ON 3RD STREET, 27TH STREET SOUTH OF NEFF ROAD, REED MARKET ROAD EAST OF US 97, AND OTHER MAJOR ARTERIAL STREETS AS IDENTIFIED BY A TRAFFIC ANALYSIS WITH CITY ENGINEER APPROVAL (SEE STANDARDS FOR LANE ADDITIONS).
- PARKING IS NOT PERMITTED ON A FIVE LANE ARTERIAL.
- FOR PARKING ON ONE SIDE OF A THREE LANE ARTERIAL, COMBINE THE APPLICABLE HALF STREET SECTIONS FROM THE NO PARKING AND PARKING ON BOTH SIDES TYPICAL SECTIONS. THE ROAD CENTERLINE SHALL REMAIN IN THE CENTER OF ROW TO ALLOW FOR FUTURE EXPANSION.

| | | | | | |
|-------|---------|-------------------------|--|-------|------------|
| DRAWN | AJD | CITY OF BEND | CITY OF BEND STANDARD DRAWING 710 NW WALL ST., BEND, OREGON 97701 TYPICAL STREET CROSS-SECTIONS - ARTERIAL | SCALE | NTS |
| DIV | ROADWAY | | | DATE | 01/31/2022 |
| REV | DATE | CITY OF BEND | APPR STD DWG R-1A | APPR | |
| | | | | | |

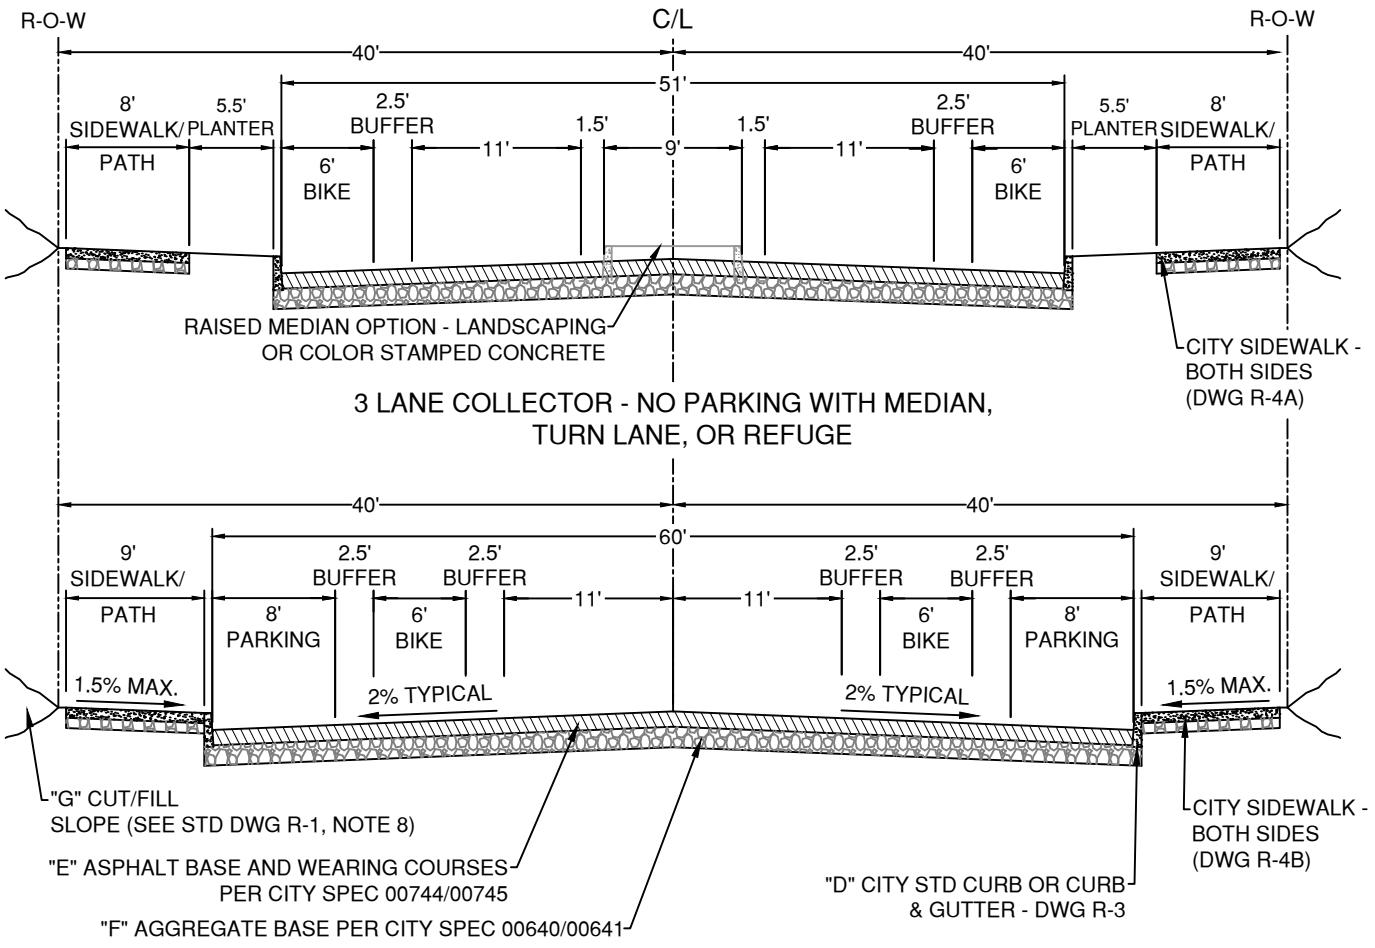

PLTS: 1 \leq 35 MPH

2 \geq 40 MPH

BLTS: 1

(SUP)

BLTS: 1 \leq 30 MPH


(BIKE LANE) 2 = 35 MPH

3 \geq 40 MPH

MAJOR COLLECTOR GENERAL NOTES:

1. SEE R-1 FOR GENERAL NOTES.
2. WHERE PERMITTED BY THE BEND DEVELOPMENT CODE, ON-STREET PARKING MAY BE PROVIDED ON COLLECTOR STREETS WITH SPEEDS 35 MPH OR LESS. ON-STREET PARKING DESIGN PER ENGINEERING STANDARDS.
3. WHERE THE CROSS-SECTION DOES NOT PROVIDE FOR TREES IN A PLANTER STRIP, DEVELOPMENT MUST STILL MEET BEND DEVELOPMENT CODE TREE REQUIREMENTS IN AN ALTERNATE LOCATION ON-SITE OR PROVIDE MITIGATION AND RECEIVE APPROVAL OF A VARIANCE AS REQUIRED BY CODE.
4. PROTECTED BIKE LANES, OTHER THAN PARKING PROTECTED, REQUIRE CITY ENGINEER APPROVAL. PARKING PROTECTED BIKE LANES ALLOWED ON A CASE-BY-CASE BASIS.
5. SIDEWALK MAY MEANDER WITH A MINIMUM 5 FT PLANTER STRIP. DESIGN MEANDERING CURVES FOR 10 MPH.

| | | | | |
|---------------------|---------|--|--|-----------------|
| DRAWN | AJD | | CITY OF BEND STANDARD DRAWING 710 NW WALL ST., BEND, OREGON 97701 | SCALE NTS |
| DIV | ROADWAY | | | DATE 01/31/2022 |
| REV | DATE | | | APPR |
| | | | | STD DWG R-1B |
| CITY OF BEND | | TYPICAL STREET CROSS-SECTIONS - MAJOR COLLECTOR | | |

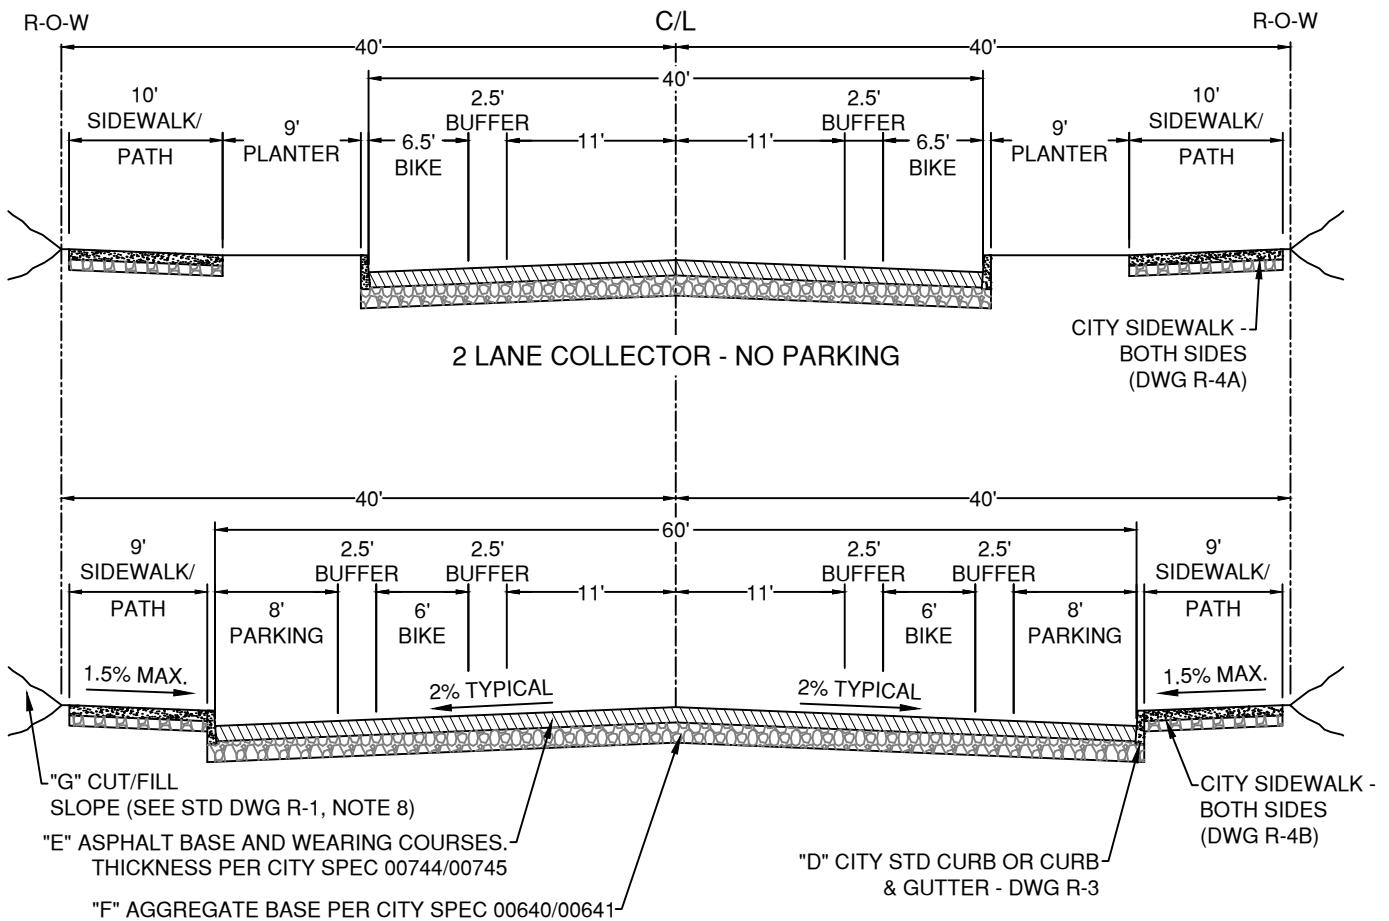

PLTS: 1 \leq 35 MPH
2 \geq 40 MPH


BLTS: 1
(SUP)

BLTS: 1 \leq 30 MPH
(BIKE LANE) 2 = 35 MPH
3 \geq 40 MPH

MINOR COLLECTOR GENERAL NOTES:

- SEE R-1 FOR GENERAL NOTES.
- WHERE PERMITTED BY THE BEND DEVELOPMENT CODE, ON-STREET PARKING MAY BE PROVIDED ON COLLECTOR STREETS WITH SPEEDS 35 MPH OR LESS. ON-STREET PARKING DESIGN PER ENGINEERING STANDARDS.
- WHERE THE CROSS-SECTION DOES NOT PROVIDE FOR TREES IN A PLANTER STRIP, DEVELOPMENT MUST STILL MEET BEND DEVELOPMENT CODE TREE REQUIREMENTS IN AN ALTERNATE LOCATION ON-SITE OR PROVIDE MITIGATION AND RECEIVE APPROVAL OF A VARIANCE AS REQUIRED BY CODE.
- PROTECTED BIKE LANES, OTHER THAN PARKING PROTECTED, REQUIRE CITY ENGINEER APPROVAL. PARKING PROTECTED BIKE LANES ALLOWED ON A CASE-BY-CASE BASIS.
- SIDEWALK MAY MEANDER WITH A MINIMUM 5 FT PLANTER STRIP. DESIGN MEANDERING CURVES FOR 10 MPH.
- FOR PARKING ON ONE SIDE, COMBINE THE APPLICABLE HALF STREET SECTIONS FROM THE NO PARKING AND PARKING ON BOTH SIDES TYPICAL SECTIONS. THE ROAD CENTERLINE SHALL REMAIN IN THE CENTER OF ROW TO ALLOW FOR FUTURE EXPANSION.


| | | | | |
|--------------|---------|---|---|-----------------|
| DRAWN | AJD |  | CITY OF BEND STANDARD DRAWING 710 NW WALL ST., BEND, OREGON 97701 | SCALE NTS |
| DIV | ROADWAY | | | DATE 01/31/2022 |
| REV | DATE | | | APPR |
| | | | | STD DWG R-1C |
| CITY OF BEND | | TYPICAL STREET CROSS-SECTIONS - MINOR COLLECTOR | | |

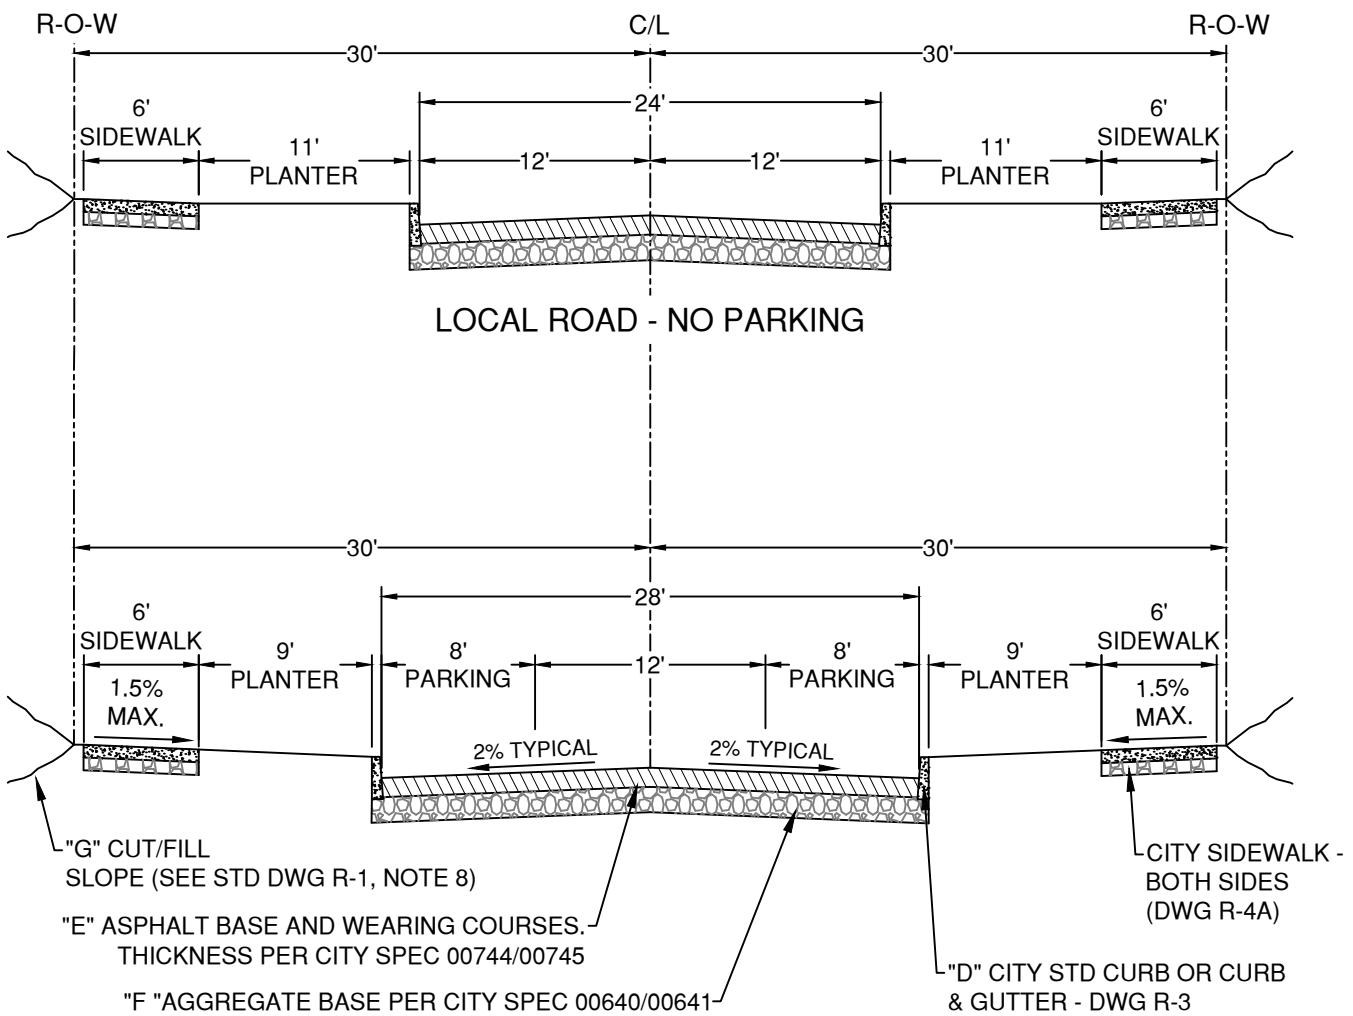


LOCAL ROAD GENERAL NOTES:

1. SEE R-1 FOR GENERAL NOTES
2. UTILITY EASEMENTS MAY BE REQUIRED FOR PEDESTALS, TRANSFORMERS, ETC.
3. LOCAL ROADS WITH TRAVEL LANES LESS THAN 10' IN EACH DIRECTION ARE CONSIDERED QUEUING STREETS. SEE DESIGN STANDARDS SECTION 3.4.2.2 FOR APPROPRIATE QUEUING STREET APPLICATIONS.

| | | | | |
|-------|---------|--|---|-----------------|
| DRAWN | AJD |  CITY OF BEND | CITY OF BEND STANDARD DRAWING 710 NW WALL ST., BEND, OREGON 97701 TYPICAL STREET CROSS-SECTION - LOCAL | SCALE NTS |
| DIV | ROADWAY | | | DATE 01/31/2022 |
| REV | DATE | | | APPR |
| | | | | STD DWG R-1D |

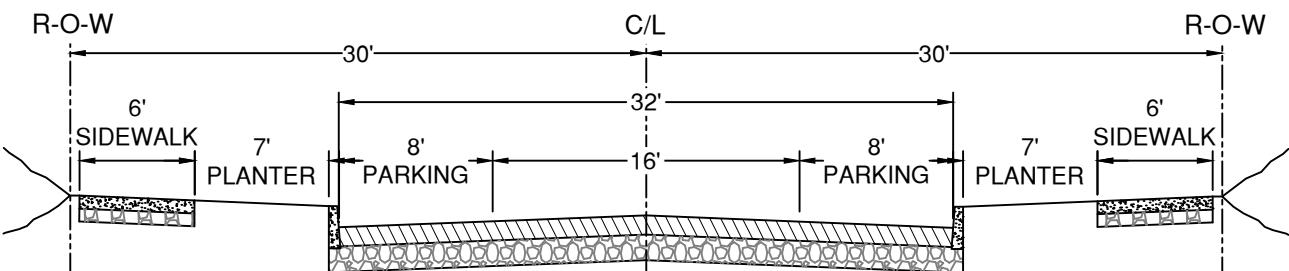

32' LOCAL ROAD - PARKING BOTH SIDES (SEE NOTE 3)

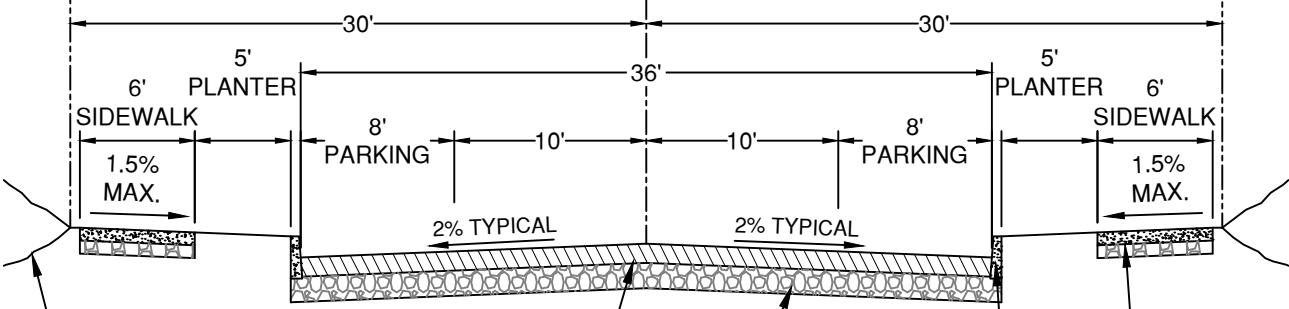

"G" CUT/FILL
SLOPE (SEE STD DWG R-1, NOTE 8)

"E" ASPHALT BASE AND WEARING COURSES.
THICKNESS PER CITY SPEC 00744/00745

"F" AGGREGATE BASE PER CITY SPEC 00640/00641

CITY SIDEWALK -
BOTH SIDES
(DWG R-4A)

"D" CITY STD CURB OR CURB
& GUTTER - DWG R-3


36' LOCAL ROAD - PARKING BOTH SIDES

| | |
|------------------------|--------|
| PLTS:1 | BLTS:1 |
| 2 (STRIPED CENTERLINE) | |

LOCAL ROAD GENERAL NOTES:

1. SEE R-1 FOR GENERAL NOTES
2. UTILITY EASEMENTS MAY BE REQUIRED FOR PEDESTALS, TRANSFORMERS, ETC.
3. LOCAL ROADS WITH TRAVEL LANES LESS THAN 10' IN EACH DIRECTION ARE CONSIDERED QUEUING STREETS. SEE DESIGN STANDARDS SECTION 3.4.2.2 FOR APPROPRIATE QUEUING STREET APPLICATIONS.

| | | | | |
|-------|---------|--|---|-----------------|
| DRAWN | AJD |  CITY OF BEND | CITY OF BEND STANDARD DRAWING 710 NW WALL ST., BEND, OREGON 97701 TYPICAL STREET CROSS-SECTION - LOCAL | SCALE NTS |
| DIV | ROADWAY | | | DATE 01/31/2022 |
| REV | DATE | | | APPR |
| | | | | STD DWG R-1E |

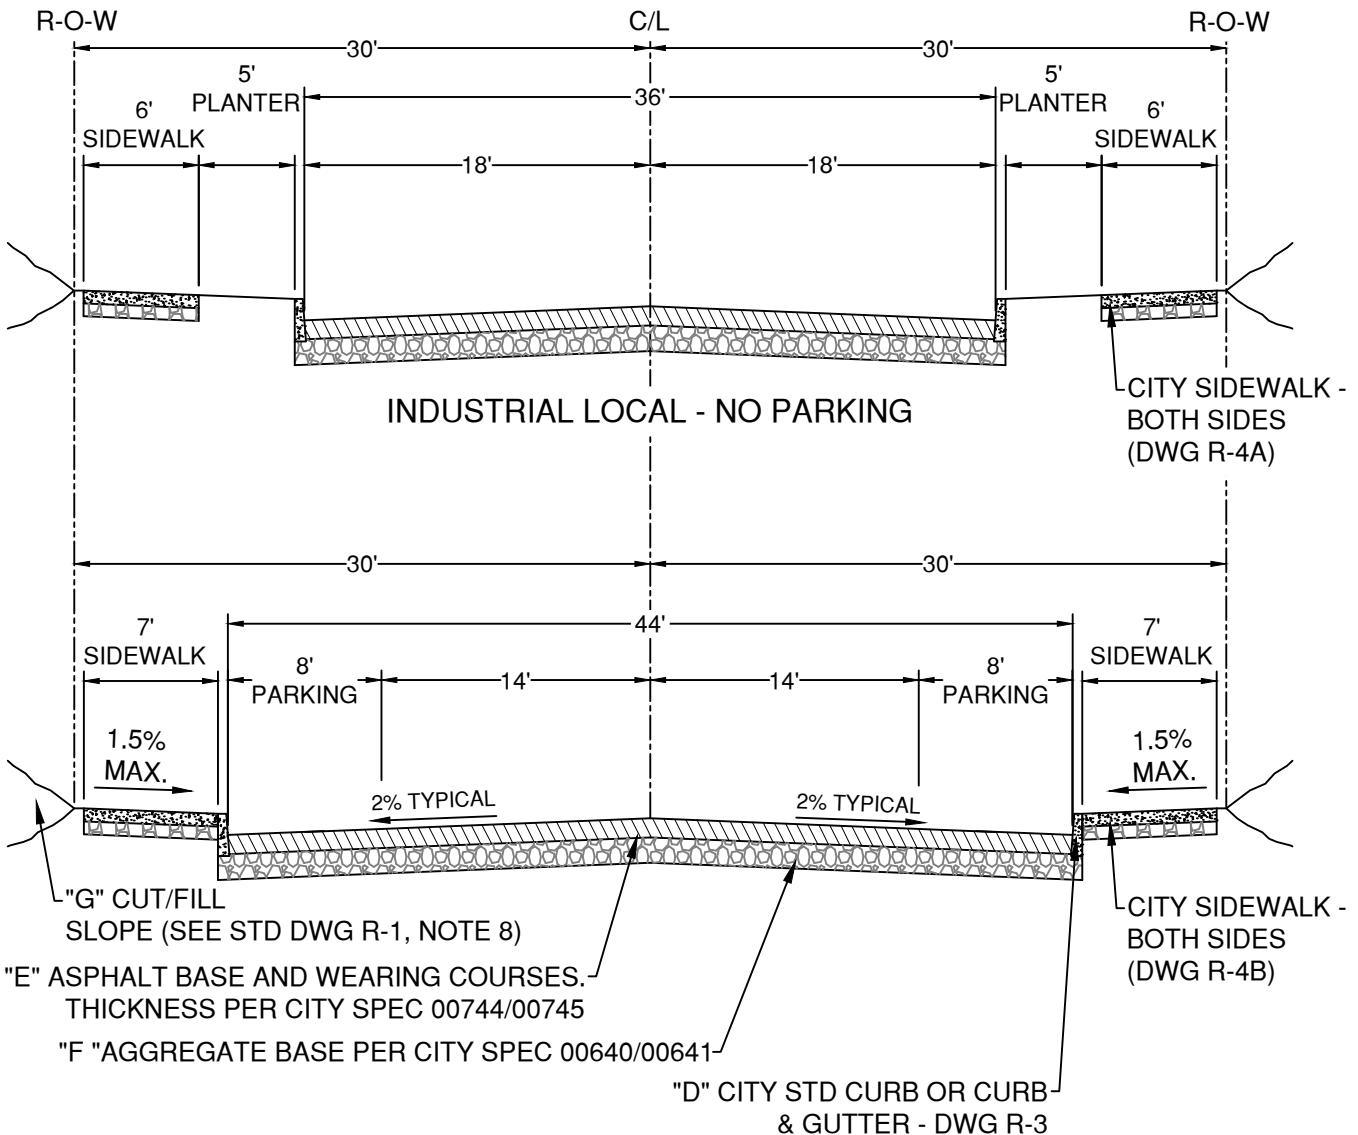

PLTS:1


BLTS:1

2 (STRIPED CENTERLINE)

LOCAL ROAD GENERAL NOTES:


1. SEE R-1 FOR GENERAL NOTES
2. THE SIDE PARKING IS ON MAY ALTERNATE BY BLOCK. PROVIDE PARKING NEXT TO PARKS, SCHOOLS, AND OTHER ACTIVITY GENERATING LAND USES.
3. UTILITY EASEMENTS MAY BE REQUIRED FOR PEDESTALS, TRANSFORMERS, ETC.
4. FOR PARKING ON ONE SIDE, COMBINE THE APPLICABLE HALF STREET SECTIONS FROM THE NO PARKING AND PARKING ON BOTH SIDES TYPICAL SECTIONS. THE ROAD CENTERLINE SHALL REMAIN IN THE CENTER OF ROW TO ALLOW FOR FUTURE EXPANSION.

| | | | | |
|-------|---------|--|--|-----------------|
| DRAWN | AJD |  CITY OF BEND | CITY OF BEND STANDARD DRAWING 710 NW WALL ST., BEND, OREGON 97701 TYPICAL STREET CROSS-SECTION - INDUSTRIAL LOCAL | SCALE NTS |
| DIV | ROADWAY | | | DATE 01/31/2022 |
| REV | DATE | | | APPR |
| | | | | STD DWG R-1F |

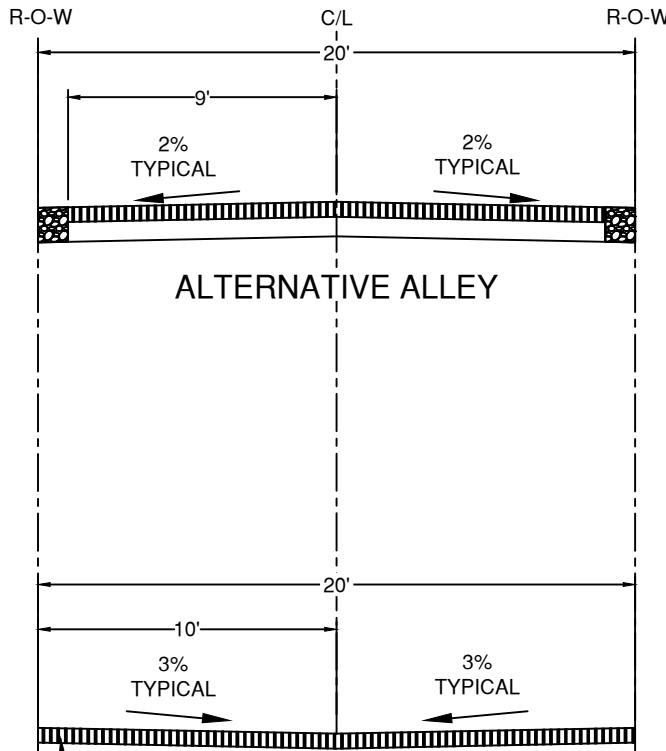

ALTERNATIVE ALLEY

- ASPHALT BASE AND WEARING COURSES.
THICKNESS PER "E" IN TABLE ON STD
DWG R-1 AND PER CITY SPEC 00744

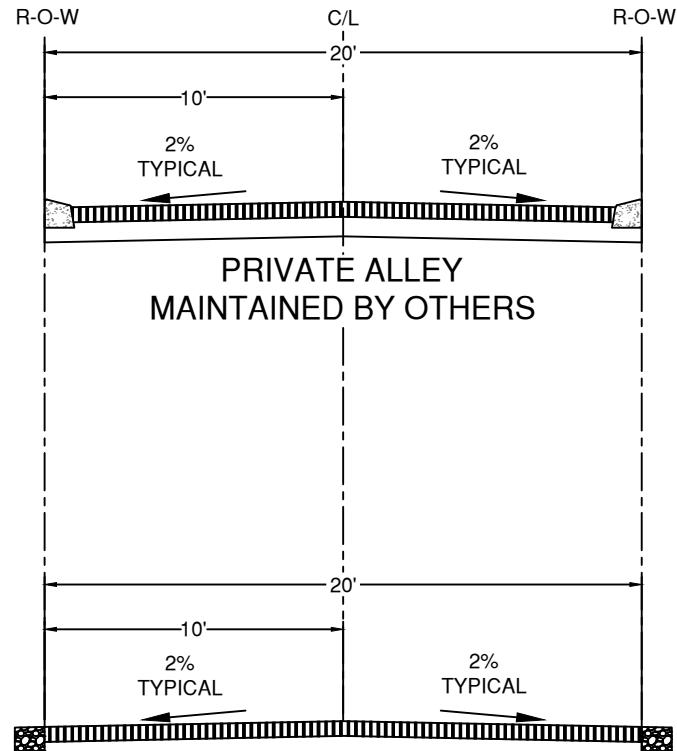


STANDARD ALLEY

AGGREGATE BASE PER "F" IN
TABLE ON STD DWG R-1 AND
PER CITY SPEC 00640

ALLEY GENERAL NOTES:

1. SEE R-1 FOR GENERAL NOTES.
2. NEW ALLEY RIGHT-OF-WAY AND PAVED WIDTH WILL BE 20' WIDE. WHERE ALLEYS ARE INSTALLED IN EXISTING RIGHT-OF-WAY, THE PAVED WIDTH MAY BE UP TO 2 FEET LESS THAN THE RIGHT-OF-WAY WIDTH. 1-FOOT WIDE BUFFERS ON EACH SIDE OF THE ALLEY MAY BE LEFT UNPAVED WHEN ALLEYS ARE INSTALLED IN EXISTING RIGHT-OF-WAY.
3. SURFACE RESTORATION OF TRANSVERSE TRENCHING WILL NOT REQUIRE ASPHALT IF THE EXISTING ALLEY IS UNPAVED. RESTORE SURFACE TO MATCH EXISTING.

| | | | | | |
|---------------------------------------|---------|--|---|--|-----------------|
| DRAWN | AJD |  CITY OF BEND | CITY OF BEND STANDARD DRAWING | | SCALE NTS |
| DIV | ROADWAY | | | | DATE 01/31/2022 |
| REV | DATE | | | | APPR |
| | | | 710 NW WALL ST., BEND, OREGON 97701 | | STD DWG R-1G |
| TYPICAL STREET SECTION - ALLEY | | | | | |

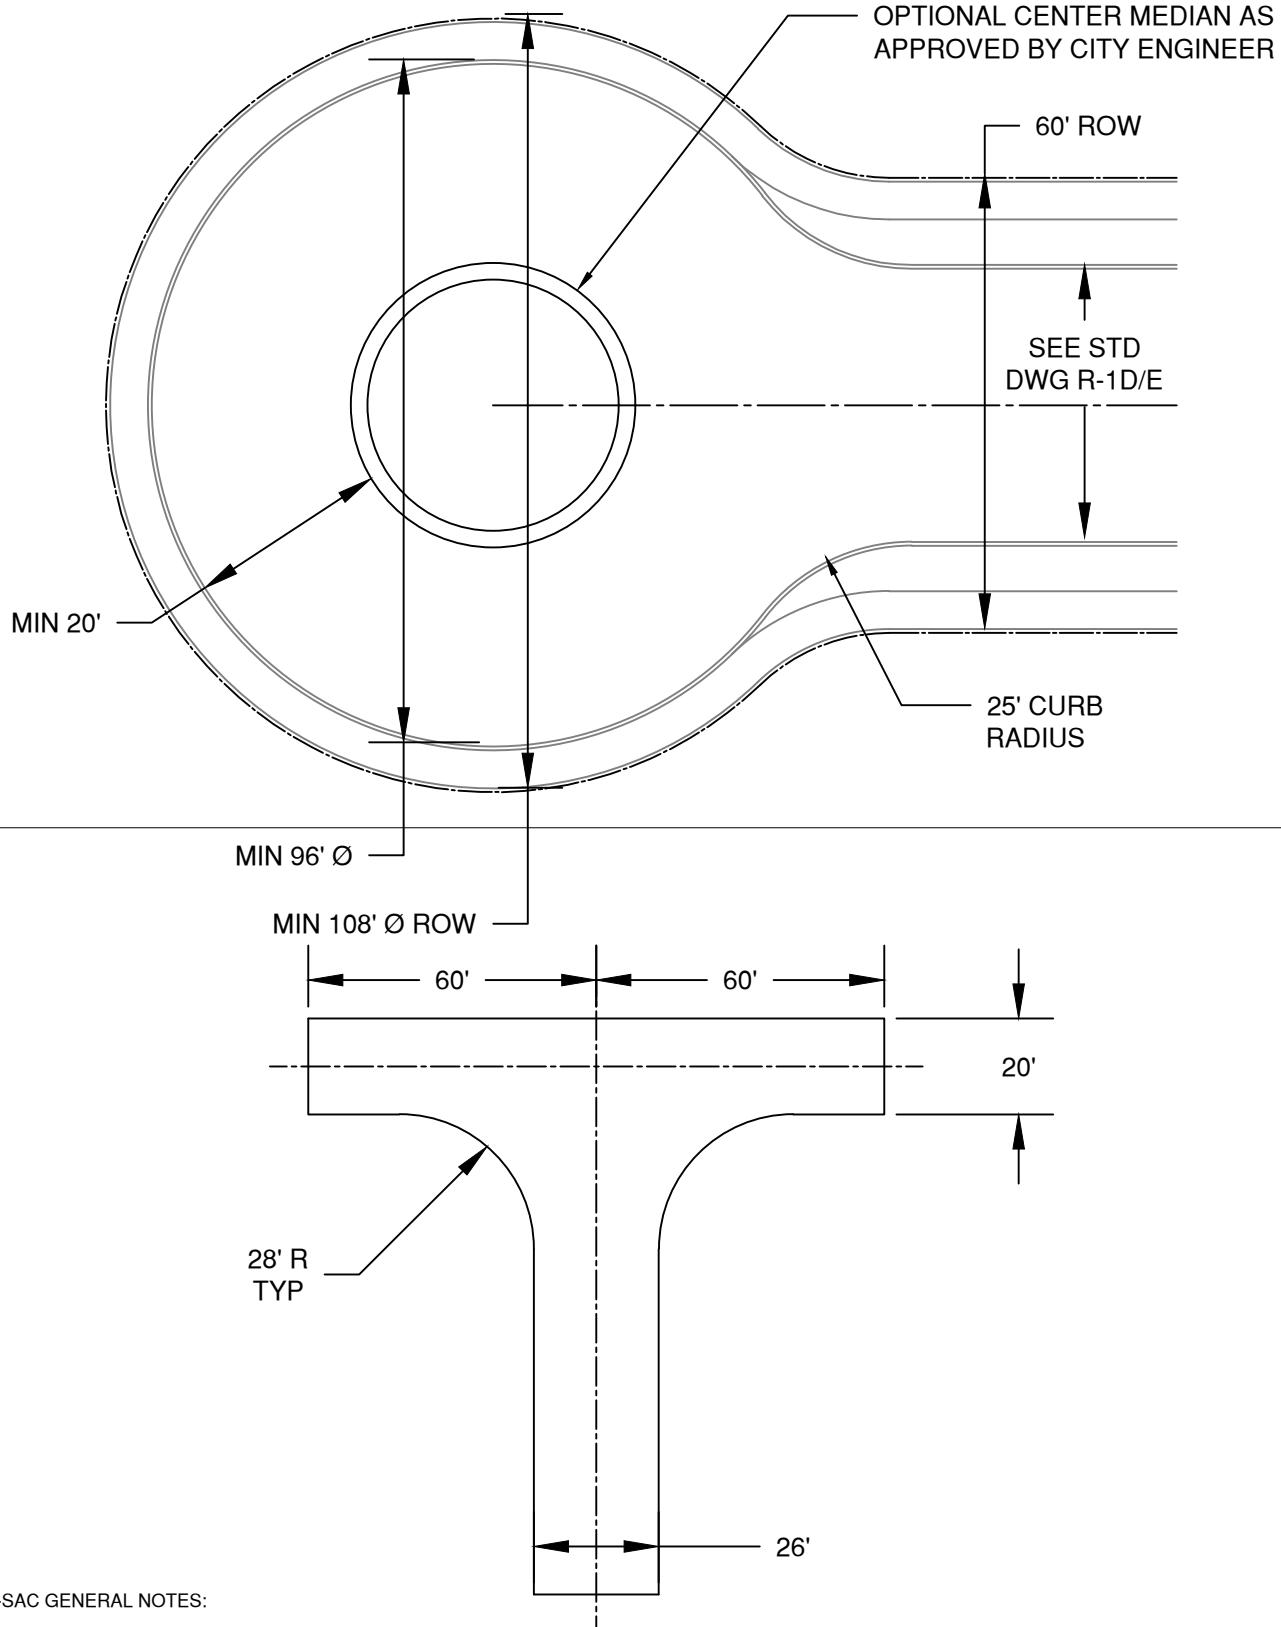

| | |
|-------|---------|
| DRAWN | AJD |
| DIV | ROADWAY |
| REV | DATE |
| | |



CITY OF BEND

CITY OF BEND

STANDARD DRAWING

710 NW WALL ST., BEND, OREGON 97701


TYPICAL STREET DEAD-END TURNAROUND

SCALE NTS

DATE 01/31/2022

APPR

STD DWG R-1H




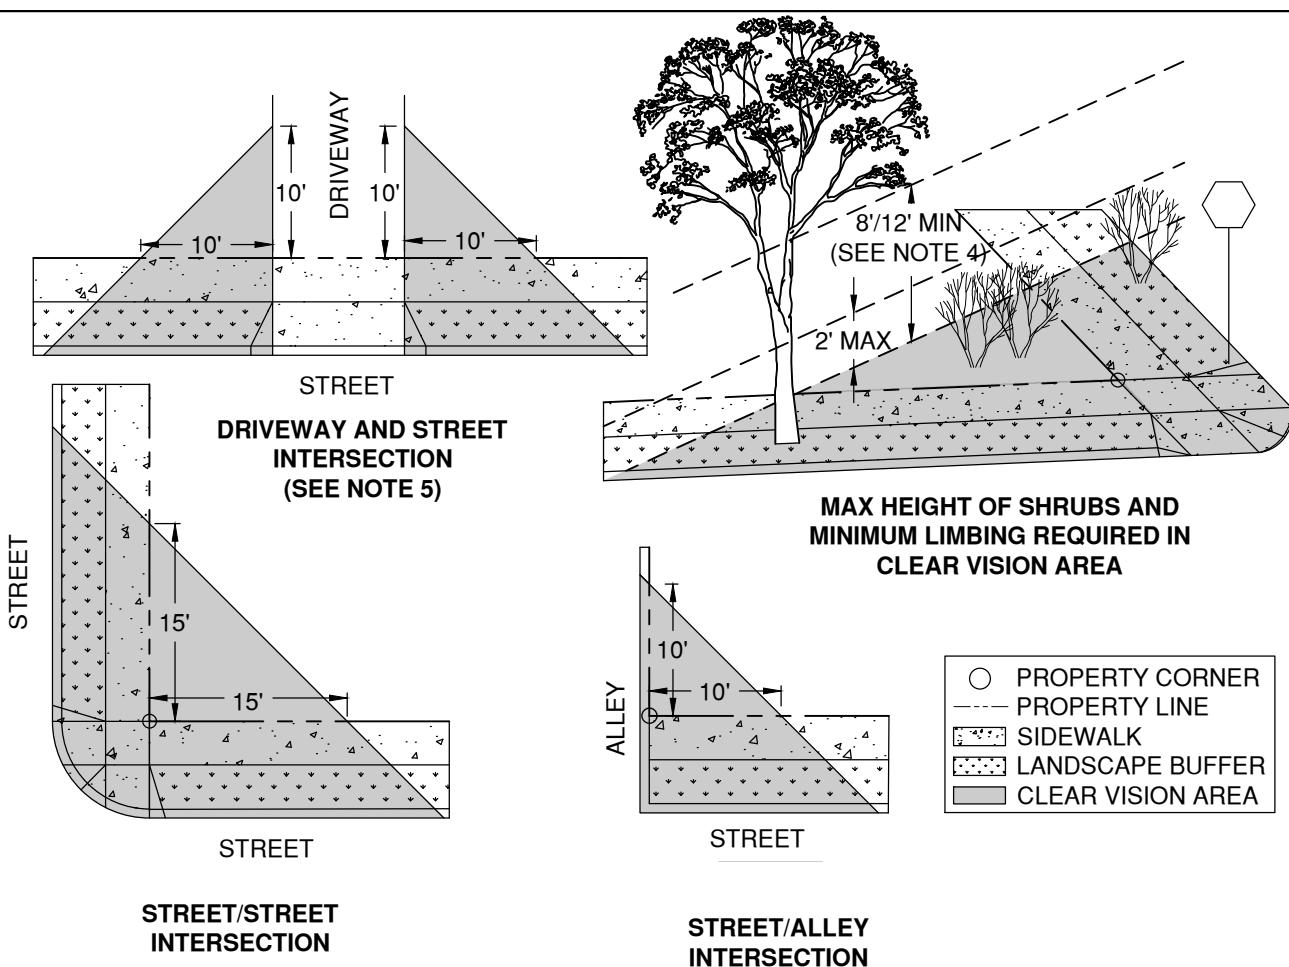


CLEAR VISION AREAS ARE ESTABLISHED AS FOLLOWS:



- 1) CLEAR VISION TRIANGLES SHALL BE ESTABLISHED AT THE CORNER OF ANY PROPERTY ADJACENT TO INTERSECTIONS OF PUBLIC OR PRIVATE STREETS, ALLEYS, MID-BLOCK LANES, AND/OR RAILROAD RIGHTS-OF-WAY.
- 2) THE TWO LEGS OF THE CLEAR VISION TRIANGLE ARE EACH MEASURED FROM THE POINT OF INTERSECTION OF THE TWO CORNER LOT LINES, SPECIAL SETBACK LINES, OR ACCESS EASEMENT LINES. WHERE LOT LINES HAVE ROUNDED CORNERS, THE LOT LINES ARE EXTENDED IN A STRAIGHT LINE TO A POINT OF INTERSECTION. THE CLEAR VISION AREA EXTENDS TO THE FACE OF CURB AT THE STREET OR ALLEY
- 3) THE LENGTH OF BOTH LEGS OF THE CLEAR VISION AREA TRIANGLE IS AS FOLLOWS:
 TYPICAL, ALL ZONES: 15 FEET
 RAILROADS: 15 FEET
 ALLEY INTERSECTION: 10 FEET
 DRIVEWAYS: 10 FEET
- 4) WITHIN THE CLEAR VISION AREA, OBSTRUCTIONS TO VISION OTHER THAN A STREET SIGN, POST, OR POLE LESS THAN 8 INCHES IN DIAMETER SHALL BE CLEARED FROM PROPERTY UNDER THE CONTROL OF THE CITY, HOMEOWNER, OR DEVELOPER. SHRUBS OR FOLIAGE MUST NOT EXCEED 2'-0" IN HEIGHT. PLANTING NEW TREES OR INSTALLATION OF COMMUNICATION TOWERS AND TRANSFORMERS, ARE NOT PERMITTED WITHIN THE CLEAR VISION AREA. EXISTING TREES MUST BE MAINTAINED/LIMBED TO A MINIMUM OF 8'-0" ABOVE THE TOP OF CURB OR 12'-0" ABOVE ADJACENT BIKE LANES.
- 5) DRIVEWAY APPROACHES AND DRIVEWAYS ARE NOT PERMITTED WITHIN THE CLEAR VISION AREA. ON-STREET PARKING DESIGN DOES NOT INCLUDE SPACES WITHIN 20 FEET OF AN ACCESSIBLE RAMP OR WITHIN 10 FEET OF A DRIVEWAY APPROACH.

NOTE: INTERSECTION SIGHT TRIANGLES ARE DISTINCT FROM, AND IN ADDITION TO, CLEAR VISION AREAS. INTERSECTION SIGHT TRIANGLE DIMENSIONS VARY WITH STREET WIDTH, GEOMETRY, TOPOGRAPHY, AND POSTED SPEED; ADDITIONAL CLEARING AS NECESSARY TO PROVIDE CLEAR INTERSECTION SIGHT DISTANCE IS ALSO REQUIRED; SEE CHAPTER 3.3 OF THE CITY OF BEND DESIGN STANDARDS.

| | | | | | |
|-------|---------|-------------------------|--|---------|------------|
| DRAWN | AJD | CITY OF BEND | CITY OF BEND STANDARD DRAWING 710 NW WALL ST., BEND, OREGON 97701 | SCALE | NTS |
| DIV | ROADWAY | | | DATE | 01/31/2022 |
| REV | DATE | CITY OF BEND | CLEAR VISION AREAS AT INTERSECTIONS | APPR | |
| | | | | STD DWG | R-2 |

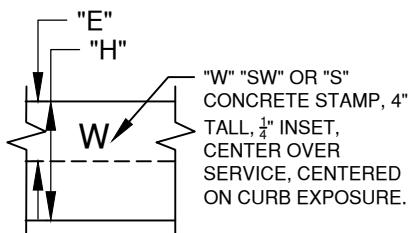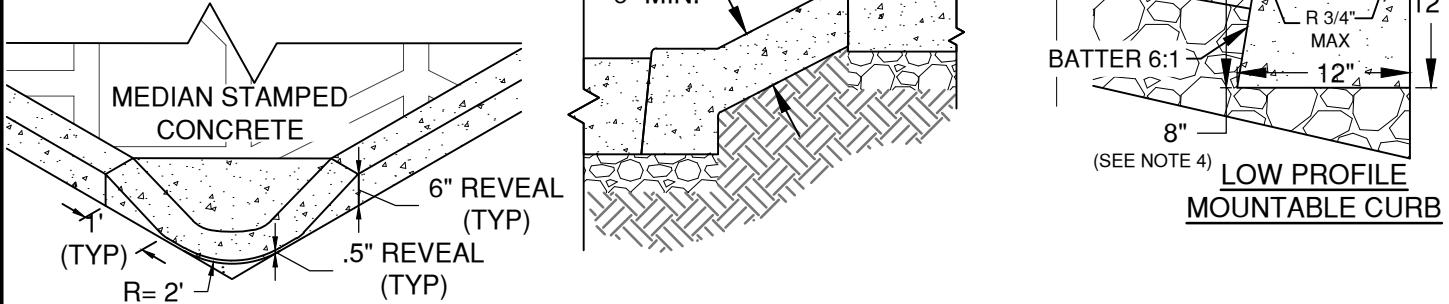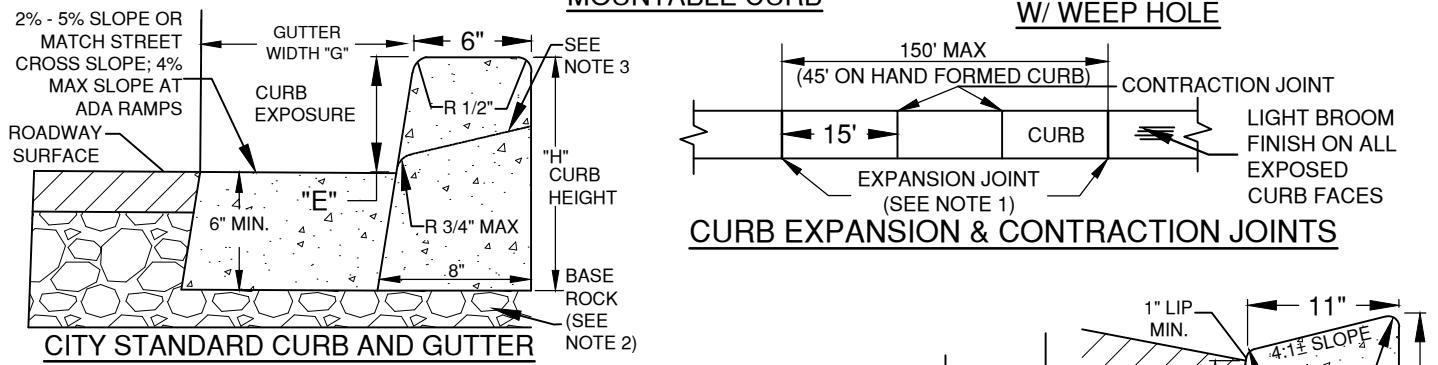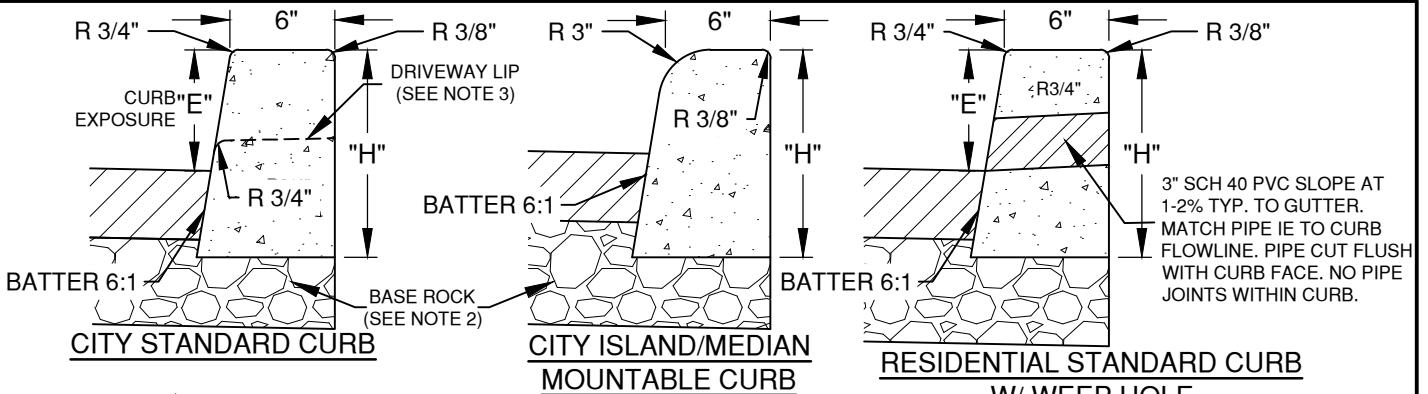

| ROAD CLASS | CURB HEIGHT - H | CURB EXPOSURE - E | GUTTER WIDTH - G |
|------------|-----------------|-------------------|------------------|
| ARTERIAL | 16" | 7" | 12" |
| COLLECTOR | 14" | 6" | 18" |
| LOCAL | 12" | 6" | 18" |

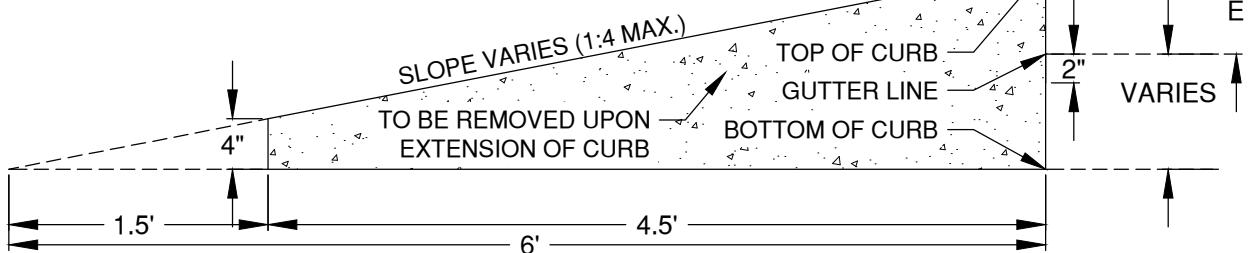 

CURB ENDING DETAIL

SEE NOTES ON STD DWG R-3A

| | |
|-----------|-------------|
| DRAWN AJD | DIV ROADWAY |
| REV | DATE |
| | |



CITY OF BEND

CITY OF BEND

STANDARD DRAWING

710 NW WALL ST., BEND, OREGON 97701

CONCRETE CURB

SCALE NTS

DATE 01/31/2022


APPR

STD DWG R-3


NOTES FOR STD DWG R-3:

1. EXPANSION JOINTS REQUIRED AT END OF RADII, DRIVEWAY APRONS, POINTS OF CURVATURE, AND NO GREATER THAN 150' MAXIMUM.
2. AGGREGATE BASE SHALL CONFORM TO SPECIFICATION SECTION 00640/00641. DEPTH AS REQUIRED TO MATCH BOTTOM OF STREET SECTION, 4" MIN.
3. SLOPE DRIVEWAY TOWARD STREET. 3/4" MAXIMUM LIP AT GUTTER, 1" ON COLLECTORS AND ARTERIALS.
4. MOUNTABLE CURB PERMITTED ON LOCAL STREET CUL-DE-SACS, ALLEYS, AND WHERE PERMITTED BY THE CITY ENGINEER. WHERE SIDEWALK ABUTS CURB, SIDEWALK SHALL BE MIN. 6" THICK
5. CURB AND GUTTER MAY BE REQUIRED WHEN GUTTER SLOPE IS BETWEEN 0.5% - 0.75%.
6. WEEP HOLE CURBS ON RESIDENTIAL STREETS ONLY WHERE APPROVED. SIDEWALK CANNOT BE PLACED CURB TIGHT WITH WEEP HOLES. SEE R-4A AND STRM-18.
7. CONCRETE MATERIAL AND PLACEMENT SHALL CONFORM TO SPECIFICATION SECTION 00759.
8. LOCATE TAPERED CURB ON DOWNSTREAM SIDE OF PEDESTRIAN REFUGE IN CENTER MEDIAN CURB RAMPS TO PROTECT FROM SNOW PLOW DAMAGE.

| | | | | | |
|-------|---------|---|---|-------|--------------|
| DRAWN | AJD |  | CITY OF BEND STANDARD DRAWING 710 NW WALL ST., BEND, OREGON 97701 | SCALE | NTS |
| DIV | ROADWAY | | | DATE | 01/31/2022 |
| REV | DATE | CITY OF BEND | CONCRETE CURB NOTES | APPR | |
| | | | | | STD DWG R-3A |

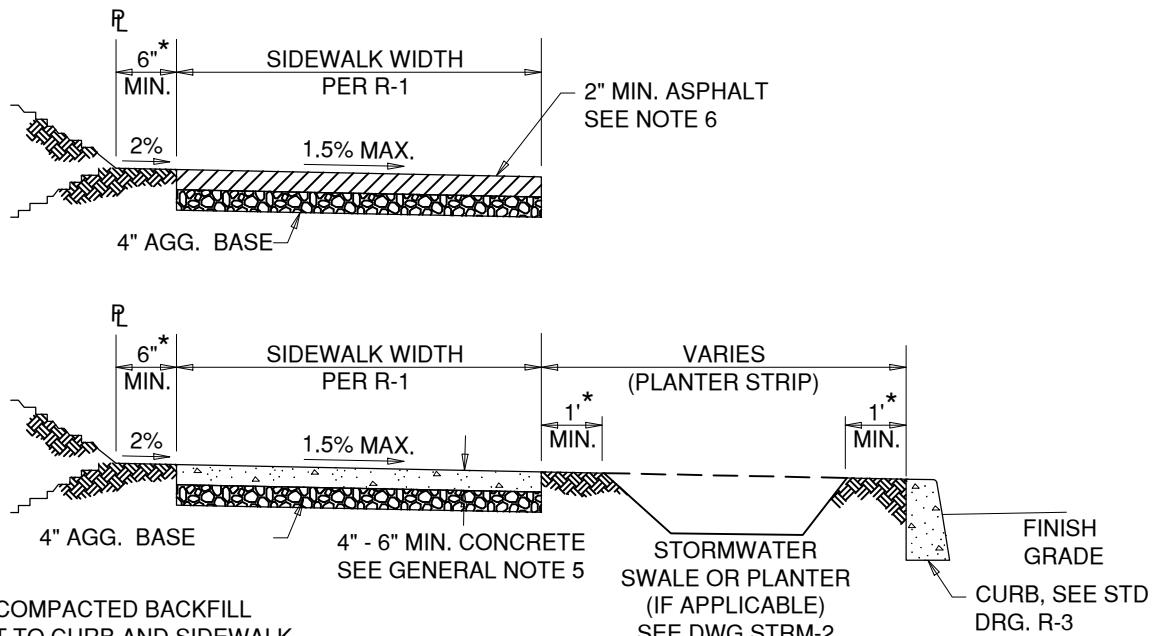


TYPICAL CROSS SECTION

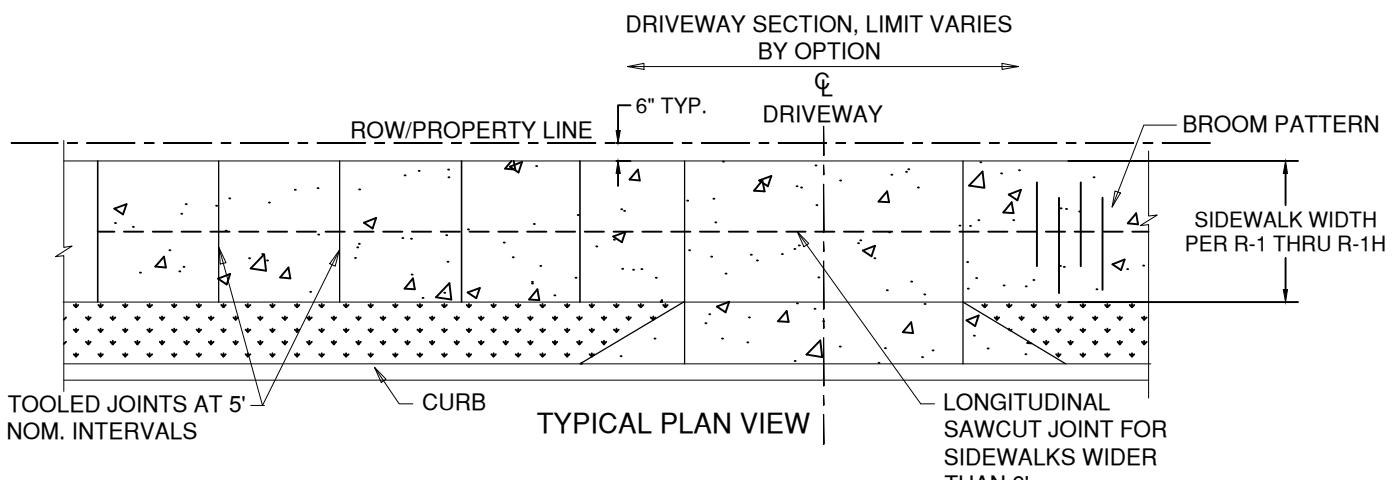

GENERAL NOTES FOR ALL DETAILS:


1. SIDEWALKS SET BACK ADJACENT TO PROPERTY LINE ARE STANDARD. USE CURB-TIGHT SIDEWALKS ONLY WHERE PERMITTED. SIDEWALK SHALL BE PROPERTY-TIGHT EXCEPT TO MEANDER AROUND TREES OR BARRIERS (UTILITIES, SIGNS, ETC.) OR PER DESIGN STANDARD SECTION 3.4.7 - HILLSIDE.
2. CONST. EXPANSION JOINTS AT 25' MAXIMUM SPACING, AND AT POINTS OF TANGENCY, AND ON EACH SIDE OF DRIVEWAY APRONS. EXPANSION JOINTS MUST BE FULL DEPTH OF PAVING SECTION.
3. CONST. CONTRACTION JOINTS AT 5' MAXIMUM SPACING, AND AT ENDS OF EACH RAMP.
4. FOR DRIVEWAY DETAILS, SEE STD. DRGS. R-5A THROUGH R-5E.
5. SIDEWALK THICKNESS MINIMUM 4" THICK, TYPICAL. MINIMUM 6" THICK IF SIDEWALK IS INTENDED AS PORTION OF DRIVEWAY, CURB RAMP, OR ADJACENT TO MOUNTABLE CURB.
6. ASPHALT SHARED-USE PATH WHERE APPROVED BY THE ENGINEER.

| | | | | |
|-------|---------|-------------------------|--|-----------------|
| DRAWN | AJD | CITY OF BEND | CITY OF BEND STANDARD DRAWING 710 NW WALL ST., BEND, OREGON 97701 | SCALE NTS |
| DIV | ROADWAY | | | DATE 01/31/2022 |
| REV | DATE | CITY OF BEND | SHARED-USE PATH/SIDEWALK, SETBACK | APPR |
| | | | | STD DWG R-4A |

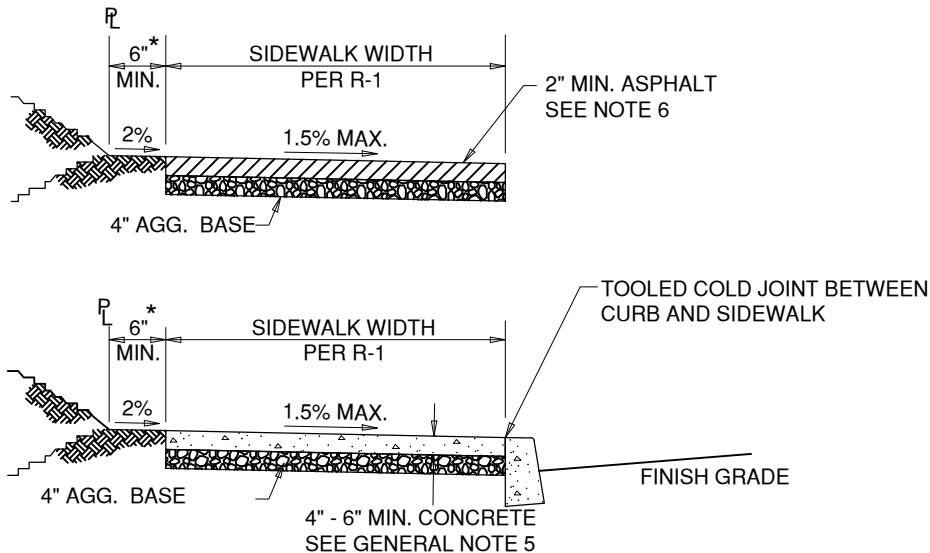

* PROVIDE COMPACTED BACKFILL
ADJACENT TO CURB AND SIDEWALK


TYPICAL CROSS SECTION

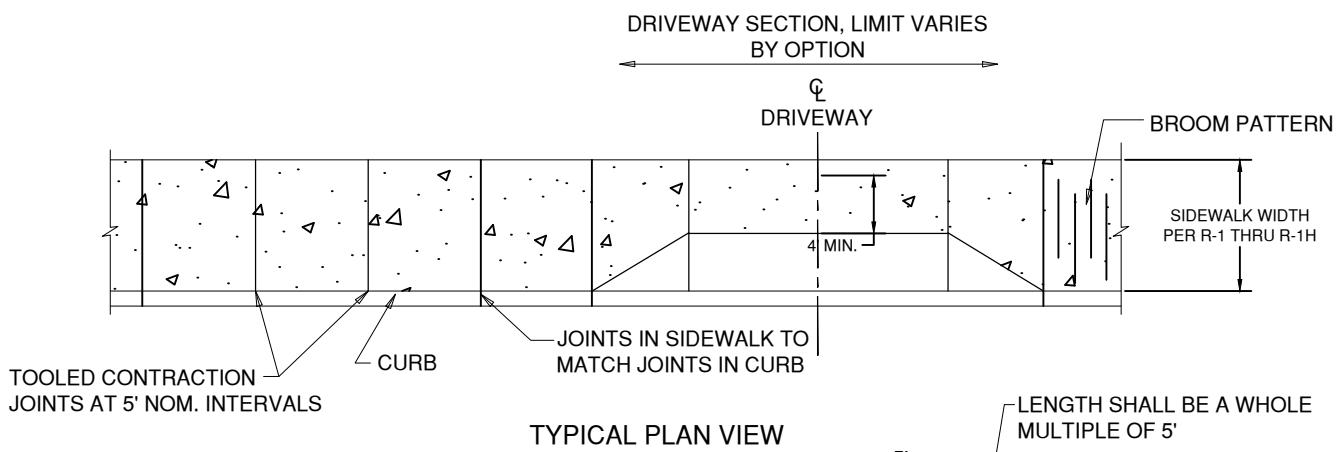

TYPICAL PLAN VIEW

GENERAL NOTES FOR ALL DETAILS:

1. SIDEWALKS SET BACK ADJACENT TO PROPERTY LINE ARE STANDARD. USE CURB-TIGHT SIDEWALKS ONLY WHERE PERMITTED.
2. CONST. EXPANSION JOINTS AT 25' MAXIMUM SPACING, AND AT POINTS OF TANGENCY, AND ON EACH SIDE OF DRIVEWAY APRONS. EXPANSION JOINTS MUST BE FULL DEPTH OF PAVING SECTION.
3. CONST. CONTRACTION JOINTS AT 5' MAXIMUM SPACING, AND AT ENDS OF EACH RAMP.
4. FOR DRIVEWAY DETAILS, SEE STD. DRGS. R-5A THROUGH R-5E.
5. SIDEWALK THICKNESS MINIMUM 4" THICK, TYPICAL. MINIMUM 6" THICK IF SIDEWALK IS PORTION OF DRIVEWAY, CURB RAMP, OR ADJACENT TO MOUNTABLE CURB.
6. ASPHALT SHARED-USE PATH WHERE APPROVED BY THE ENGINEER.

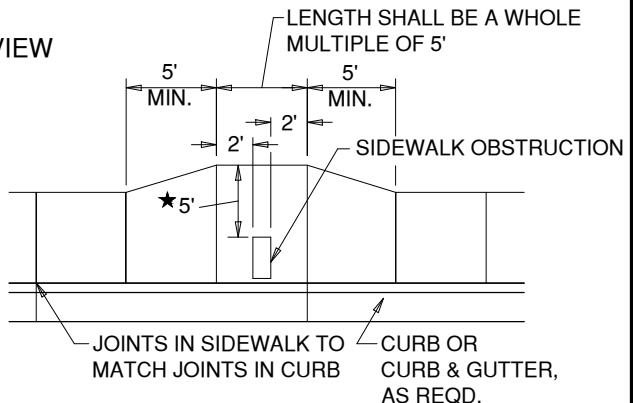

★ WHEN SITE CONSTRAINTS PROHIBIT A 5' PASSAGE, THE ENGINEER MAY DIRECT THIS TO BE REDUCED, BUT NO LESS THAN 4'.

REQUIRED SIDEWALK WIDENING
AROUND OBSTRUCTIONS

| | |
|-------|---------|
| DRAWN | AJD |
| DIV | ROADWAY |
| REV | DATE |
| | |



CITY OF BEND

CITY OF BEND

STANDARD DRAWING

710 NW WALL ST., BEND, OREGON 97701

SCALE NTS

DATE 01/31/2022

APPR

STD DWG R-4B

SHARED-USED PATH/SIDEWALK, CURB-TIGHT

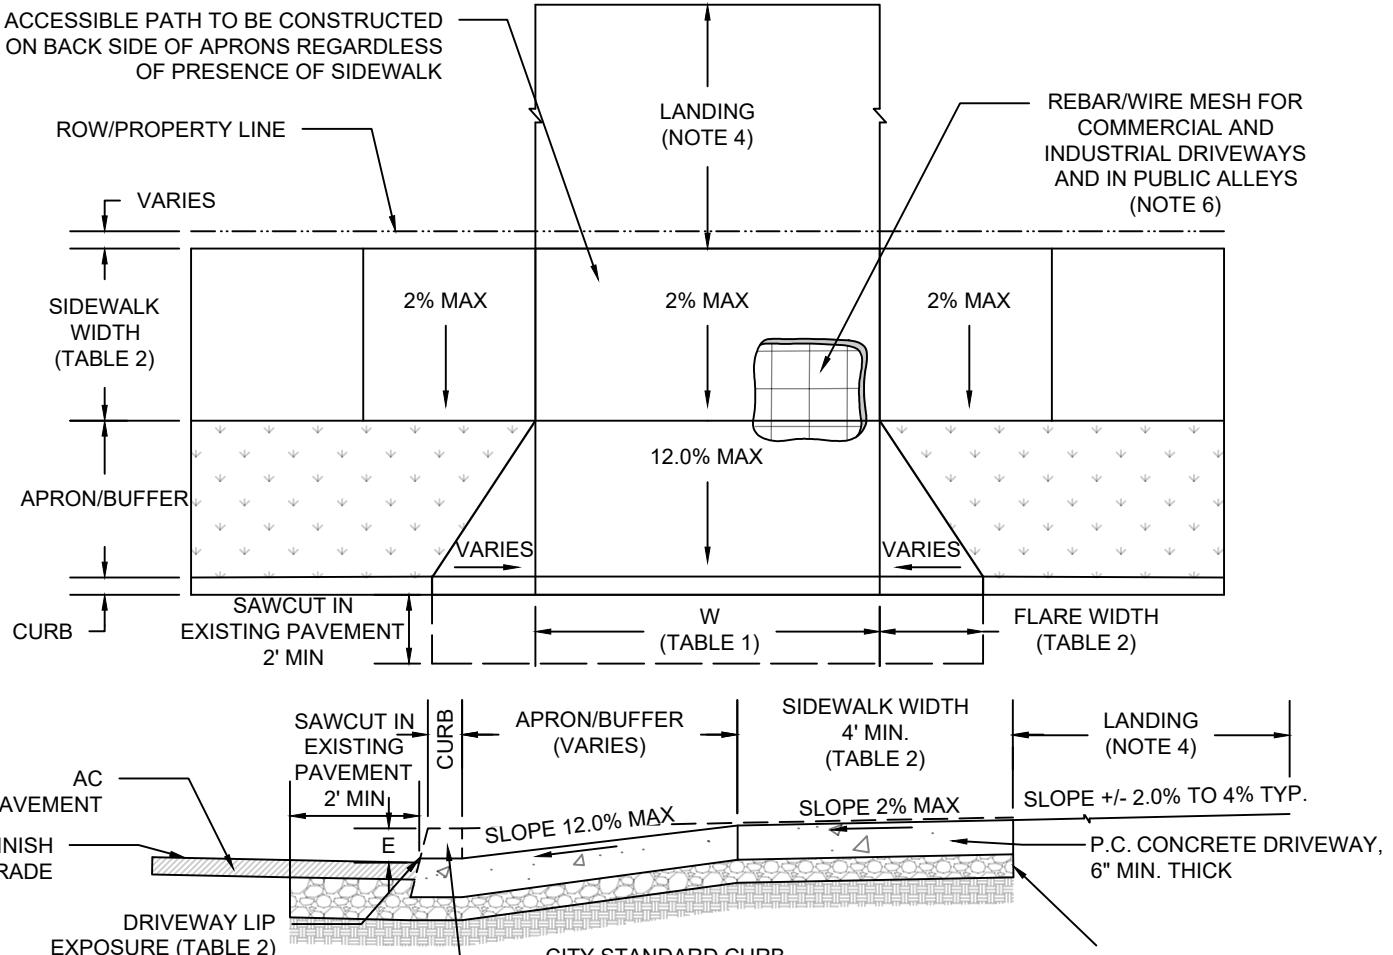


TABLE 1 - APPROACH WIDTH (W)

| TYPE | WIDTH |
|---------------|--|
| RESIDENTIAL | 10' - 24' |
| SINGLE FAMILY | 10'-24' |
| TOWNHOME | 32' MAX SHARED; 16' MAX LOCAL STREETS |
| DUPLEX | SUM 32' MAX (2 APRON MAX) |
| TRIPLEX | SUM 32' MAX (3 APRON MAX) |
| QUADPLEX | SUM 32' MAX (4 APRON MAX) |
| MULTIFAMILY | 20' - 30' |
| COMMERCIAL | 10' - 35' |

TYPICAL PLAN AND PROFILE VIEW
DRIVEWAY APPROACH, SETBACK SIDEWALK (STANDARD)

TABLE 2 - DRIVEWAY APPROACH WITH SETBACK SIDEWALK SPECIFICATIONS

| TYPE OF STREET | SIDEWALK WIDTH | LIP EXPOSURE | APRON GRADE, POSITIVE GRADE TO ROW | FLARE WIDTH |
|----------------|--------------------|-----------------|------------------------------------|-------------|
| LOCAL | PER R-1D THRU R-1F | $\frac{3}{4}$ " | 12.0% MAX | 3' |
| COLLECTOR | PER R-1B & R1-C | 1" | 12.0% MAX | 6' |
| ARTERIAL | PER R-1A | 1" | 12.0% MAX | 6' |

GENERAL NOTES:

1. SIDEWALKS SHALL MEET ALL STANDARDS OF CURRENT PUBLIC RIGHTS OF WAY ACCESSIBILITY GUIDELINES (PROWAG).
2. CURB AND SIDEWALK TYPES VARY, SEE PLANS. SEE STD. DRG. R-3 FOR CURB DETAILS. SEE STD. DRGS. R-4A & R-4B FOR SIDEWALK DETAILS.
3. TOOLED JOINTS ARE REQUIRED AT ALL DRIVEWAY SLOPE BREAK LINES.
4. THE LANDING SHALL BE PAVED WITH CONCRETE OR ASPHALT SURFACE FOR A MINIMUM OF 20 FEET. PAVING BEYOND THE LANDING SHALL BE IN ACCORDANCE WITH THE BEND DEVELOPMENT CODE. CONSTRUCT AS DIRECTED OR AS SHOWN ON PLANS. DO NOT ENTER PRIVATE PROPERTY WITHOUT APPROPRIATE PERMIT OR EASEMENT. MATERIAL WITHIN THE ROW SHALL BE CONCRETE.
5. CHECK THE GUTTER FLOW DEPTH AT DRIVEWAY LOCATIONS TO ASSURE THAT THE DESIGN FLOOD DOES NOT OVERTOP THE BACK OF SIDEWALK AT DRIVEWAY. IF OVERTOPPING OCCURS PLACE AN INLET AT UPSTREAM SIDE OF DRIVEWAY OR PERFORM OTHER APPROVED DESIGN MITIGATION.
6. #4 REBAR (2'0" ON CENTER, TO BE SUSPENDED TO CENTER OF CONCRETE DEPTH) REQUIRED IN COMMERCIAL AND INDUSTRIAL DRIVEWAYS AND IN PUBLIC ALLEYS. 6"X6" 10 GAUGE MINIMUM WELDED WIRE MAY BE USED IN LIEU OF REBAR.
7. CONCRETE DRIVEWAY APRON REQUIRED WHERE SIDEWALK AND/OR CURB IS EXISTING/PROPOSED, OTHERWISE AN ASPHALT APPROACH CAN BE INSTALLED TO EDGE OF PAVEMENT TO SIMILAR WIDTHS OF THE DRIVEWAY APRON AS APPROVED BY THE CITY ENGINEER.
8. REFER TO THE BEND DEVELOPMENT CODE 3.1.400 AND 3.6.200 FOR NUMBER AND WIDTH OF APRONS PERMITTED PER LOT.
9. THIS SAME STANDARD APPLIES TO ALLEYS

DRAWN AJD

DIV ROADWAY

REV DATE



CITY OF BEND

CITY OF BEND

STANDARD DRAWING

710 NW WALL ST., BEND, OREGON 97701

SCALE NTS

DATE 01/31/2022

APPR

STD DWG R-5A

DRIVEWAY APPROACH, SETBACK (STANDARD)

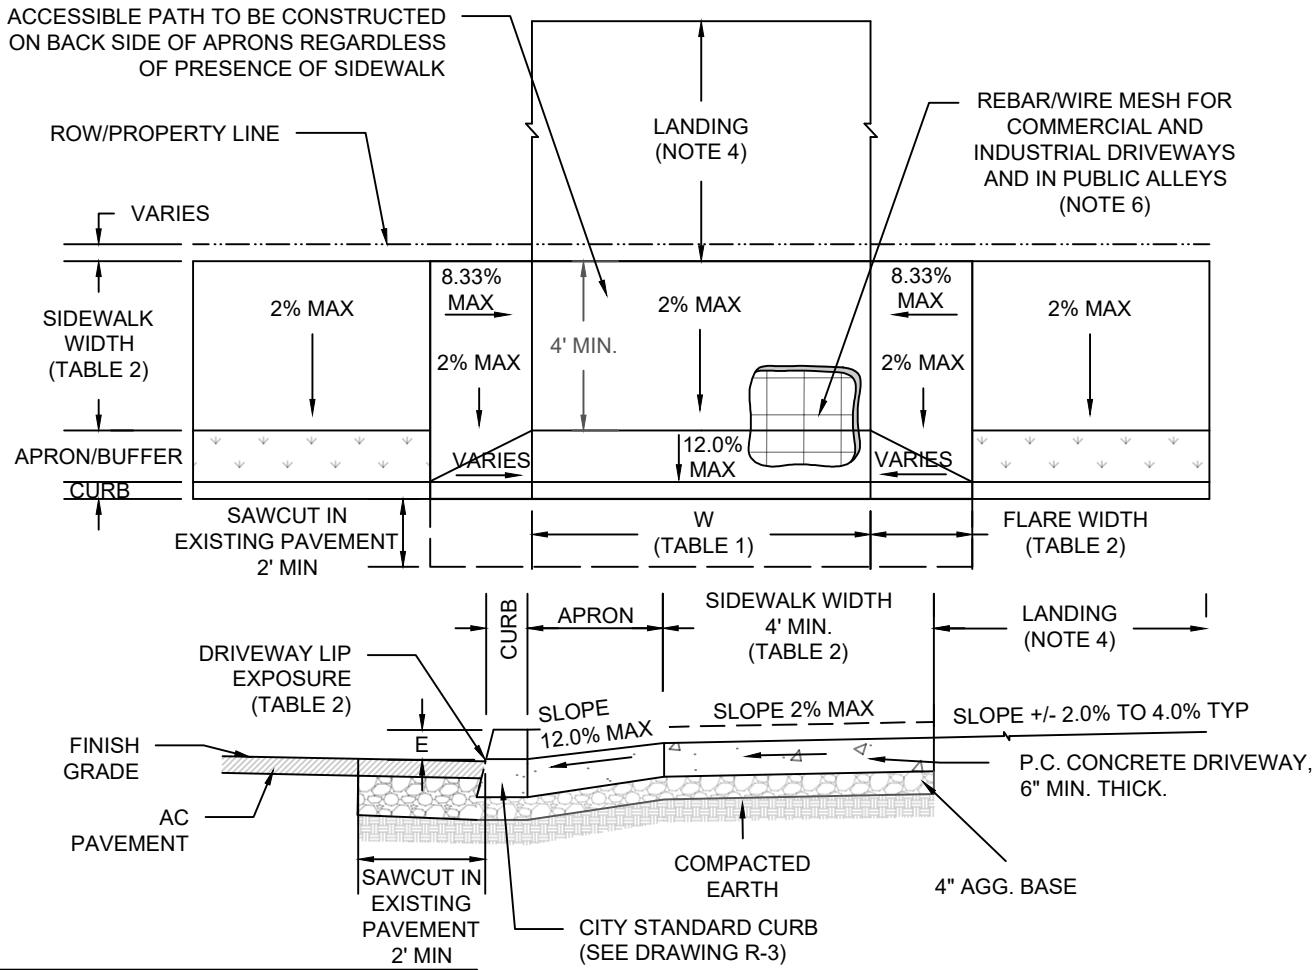


TABLE 1 - APPROACH WIDTH (W)

| TYPE | WIDTH |
|---------------|--|
| RESIDENTIAL | 10' - 24' |
| SINGLE FAMILY | 10'-24' |
| TOWNHOME | 32' MAX SHARED; 16' MAX LOCAL STREETS |
| DUPLEX | SUM 32' MAX (2 APRON MAX) |
| TRIPLEX | SUM 32' MAX (3 APRON MAX) |
| QUADPLEX | SUM 32' MAX (4 APRON MAX) |
| MULTIFAMILY | 20' - 30' |
| COMMERCIAL | 10' - 35' |

TYPICAL PLAN AND PROFILE VIEW
DRIVEWAY APPROACH, SETBACK, PARTIALLY LOWERED
(ALTERNATE B)

TABLE 2 - DRIVEWAY APPROACH WITH SETBACK SIDEWALK SPECIFICATIONS

| TYPE OF STREET | SIDEWALK WIDTH | LIP EXPOSURE | APRON GRADE, POSITIVE GRADE TO ROW | FLARE WIDTH |
|----------------|--------------------|-----------------|------------------------------------|-------------|
| LOCAL | PER R-1D THRU R-1F | $\frac{3}{4}$ " | 12.0% MAX | 3' |
| COLLECTOR | PER R-1B & R1-C | 1" | 12.0% MAX | 6' |
| ARTERIAL | PER R-1A | 1" | 12.0% MAX | 6' |

GENERAL NOTES:

1. SIDEWALKS SHALL MEET ALL STANDARDS OF CURRENT PUBLIC RIGHTS OF WAY ACCESSIBILITY GUIDELINES (PROWAG).
2. CURB AND SIDEWALK TYPES VARY, SEE PLANS. SEE STD. DRG. R-3 FOR CURB DETAILS. SEE STD. DRGS. R-4A & R-4B FOR SIDEWALK DETAILS.
3. TOOLED JOINTS ARE REQUIRED AT ALL DRIVEWAY SLOPE BREAK LINES.
4. THE LANDING SHALL BE PAVED WITH CONCRETE OR ASPHALT SURFACE FOR A MINIMUM OF 20 FEET. PAVING BEYOND THE LANDING SHALL BE IN ACCORDANCE WITH THE BEND DEVELOPMENT CODE. CONSTRUCT AS DIRECTED OR AS SHOWN ON PLANS. DO NOT ENTER PRIVATE PROPERTY WITHOUT APPROPRIATE PERMIT OR EASEMENT. MATERIAL WITHIN THE ROW SHALL BE CONCRETE.
5. CHECK THE GUTTER FLOW DEPTH AT DRIVEWAY LOCATIONS TO ASSURE THAT THE DESIGN FLOOD DOES NOT OVERTOP THE BACK OF SIDEWALK AT DRIVEWAY. IF OVERTOPPING OCCURS PLACE AN INLET AT UPSTREAM SIDE OF DRIVEWAY OR PERFORM OTHER APPROVED DESIGN MITIGATION.
6. #4 REBAR (2'0" ON CENTER, TO BE SUSPENDED TO CENTER OF CONCRETE DEPTH) REQUIRED IN COMMERCIAL AND INDUSTRIAL DRIVEWAYS AND IN PUBLIC ALLEYS. 6"X6" 10 GAUGE MINIMUM WELDED WIRE MAY BE USED IN LIEU OF REBAR.
7. CONCRETE DRIVEWAY APRON REQUIRED WHERE SIDEWALK AND/OR CURB IS EXISTING/PROPOSED, OTHERWISE AN ASPHALT APPROACH CAN BE INSTALLED TO EDGE OF PAVEMENT TO SIMILAR WIDTHS OF THE DRIVEWAY APRON AS APPROVED BY THE CITY ENGINEER.
8. REFER TO THE BEND DEVELOPMENT CODE 3.1.400 AND 3.6.200 FOR NUMBER AND WIDTH OF APRONS PERMITTED PER LOT.
9. THIS SAME STANDARD APPLIES TO ALLEYS

| | |
|-------------|------|
| DRAWN AJD | |
| DIV ROADWAY | |
| REV | DATE |
| | |



CITY OF BEND

CITY OF BEND

STANDARD DRAWING

710 NW WALL ST., BEND, OREGON 97701

SCALE NTS

DATE 01/31/2022

APPR

STD DWG R-5B

DRIVEWAY APPROACH, SETBACK, PARTIALLY LOWERED (ALTERNATE B)

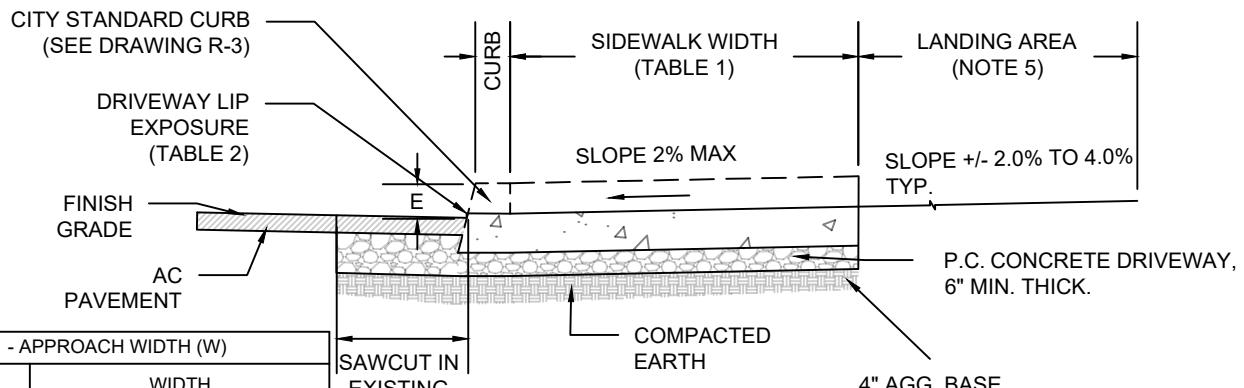
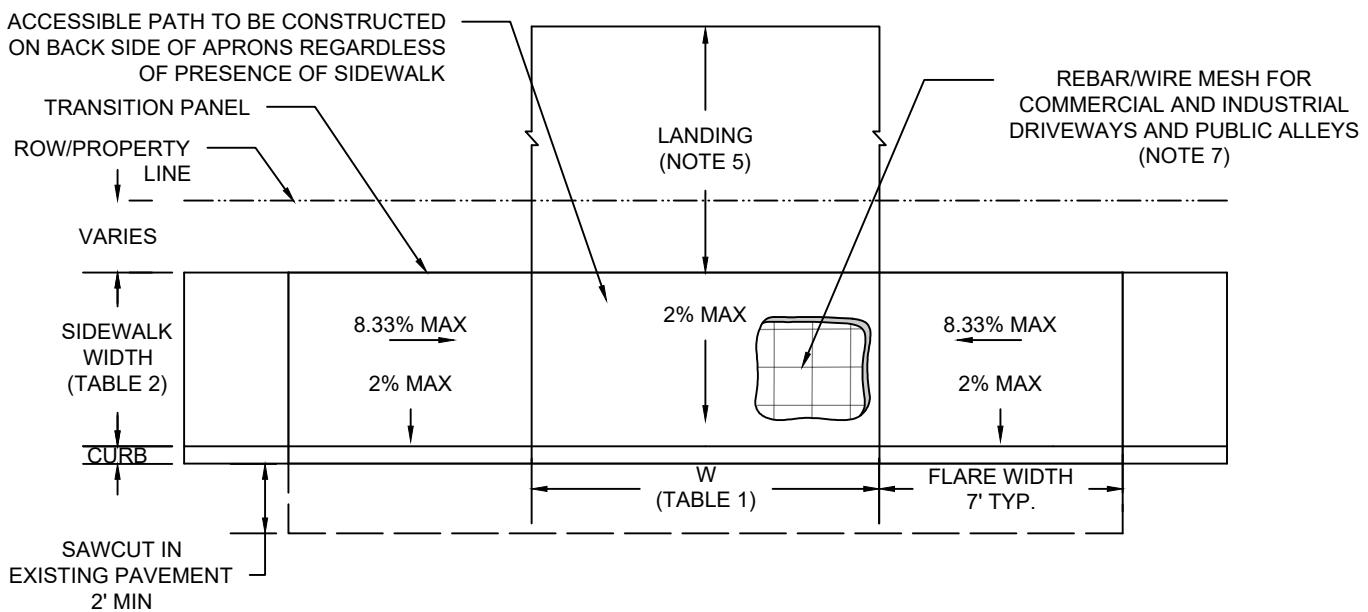


TABLE 1 - APPROACH WIDTH (W)

| TYPE | WIDTH |
|---------------|--|
| RESIDENTIAL | 10' - 24' |
| SINGLE FAMILY | 10'-24' |
| TOWNHOME | 32' MAX SHARED; 16' MAX LOCAL STREETS |
| DUPLEX | SUM 32' MAX (2 APRON MAX) |
| TRIPLEX | SUM 32' MAX (3 APRON MAX) |
| QUADPLEX | SUM 32' MAX (4 APRON MAX) |
| MULTIFAMILY | 20' - 30' |
| COMMERCIAL | 10' - 35' |

TYPICAL PLAN AND PROFILE VIEW
DRIVEWAY APPROACH, CURB-TIGHT, FULLY LOWERED (ALTERNATE C)

TABLE 2 - DRIVEWAY APPROACH WITH SETBACK SIDEWALK SPECIFICATIONS

| TYPE OF STREET | SIDEWALK WIDTH | LIP EXPOSURE | APRON GRADE, POSITIVE GRADE TO ROW | FLARE WIDTH |
|----------------|--------------------|-----------------|------------------------------------|-------------|
| LOCAL | PER R-1D THRU R-1F | $\frac{3}{4}$ " | 12.0% MAX | 3' |
| COLLECTOR | PER R-1B & R-1-C | 1" | 12.0% MAX | 6' |
| ARTERIAL | PER R-1A | 1" | 12.0% MAX | 6' |

GENERAL NOTES:

1. SIDEWALKS SHALL MEET ALL STANDARDS OF CURRENT PUBLIC RIGHTS OF WAY ACCESSIBILITY GUIDELINES (PROWAG).
2. CURB AND SIDEWALK TYPES VARY, SEE PLANS. SEE STD. DRG. R-3 FOR CURB DETAILS. SEE STD. DRGS. R-4A & R-4B FOR SIDEWALK DETAILS.
3. TOOLED JOINTS ARE REQUIRED AT ALL DRIVEWAY SLOPE BREAK LINES.
4. THE LANDING SHALL BE PAVED WITH CONCRETE OR ASPHALT SURFACE FOR A MINIMUM OF 20 FEET. PAVING BEYOND THE LANDING SHALL BE IN ACCORDANCE WITH THE BEND DEVELOPMENT CODE. CONSTRUCT AS DIRECTED OR AS SHOWN ON PLANS. DO NOT ENTER PRIVATE PROPERTY WITHOUT APPROPRIATE PERMIT OR EASEMENT. MATERIAL WITHIN THE ROW SHALL BE CONCRETE.
5. CHECK THE GUTTER FLOW DEPTH AT DRIVEWAY LOCATIONS TO ASSURE THAT THE DESIGN FLOOD DOES NOT OVERTOP THE BACK OF SIDEWALK AT DRIVEWAY. IF OVERTOPPING OCCURS PLACE AN INLET AT UPSTREAM SIDE OF DRIVEWAY OR PERFORM OTHER APPROVED DESIGN MITIGATION.
6. #4 REBAR (2'0" ON CENTER, TO BE SUSPENDED TO CENTER OF CONCRETE DEPTH) REQUIRED IN COMMERCIAL AND INDUSTRIAL DRIVEWAYS AND IN PUBLIC ALLEYS. 6"X6" 10 GAUGE MINIMUM WELDED WIRE MAY BE USED IN LIEU OF REBAR.
7. CONCRETE DRIVEWAY APRON REQUIRED WHERE SIDEWALK AND/OR CURB IS EXISTING/PROPOSED, OTHERWISE AN ASPHALT APPROACH CAN BE INSTALLED TO EDGE OF PAVEMENT TO SIMILAR WIDTHS OF THE DRIVEWAY APRON AS APPROVED BY THE CITY ENGINEER.
8. REFER TO THE BEND DEVELOPMENT CODE 3.1.400 AND 3.6.200 FOR NUMBER AND WIDTH OF APRONS PERMITTED PER LOT.
9. THIS SAME STANDARD APPLIES TO ALLEYS

DRAWN AJD

DIV ROADWAY

REV DATE



CITY OF BEND

CITY OF BEND

STANDARD DRAWING

710 NW WALL ST., BEND, OREGON 97701


SCALE NTS

DATE 01/31/2022

APPR

STD DWG R-5C

DRIVEWAY APPROACH, CURB-TIGHT, FULLY LOWERED (ALTERNATE C)

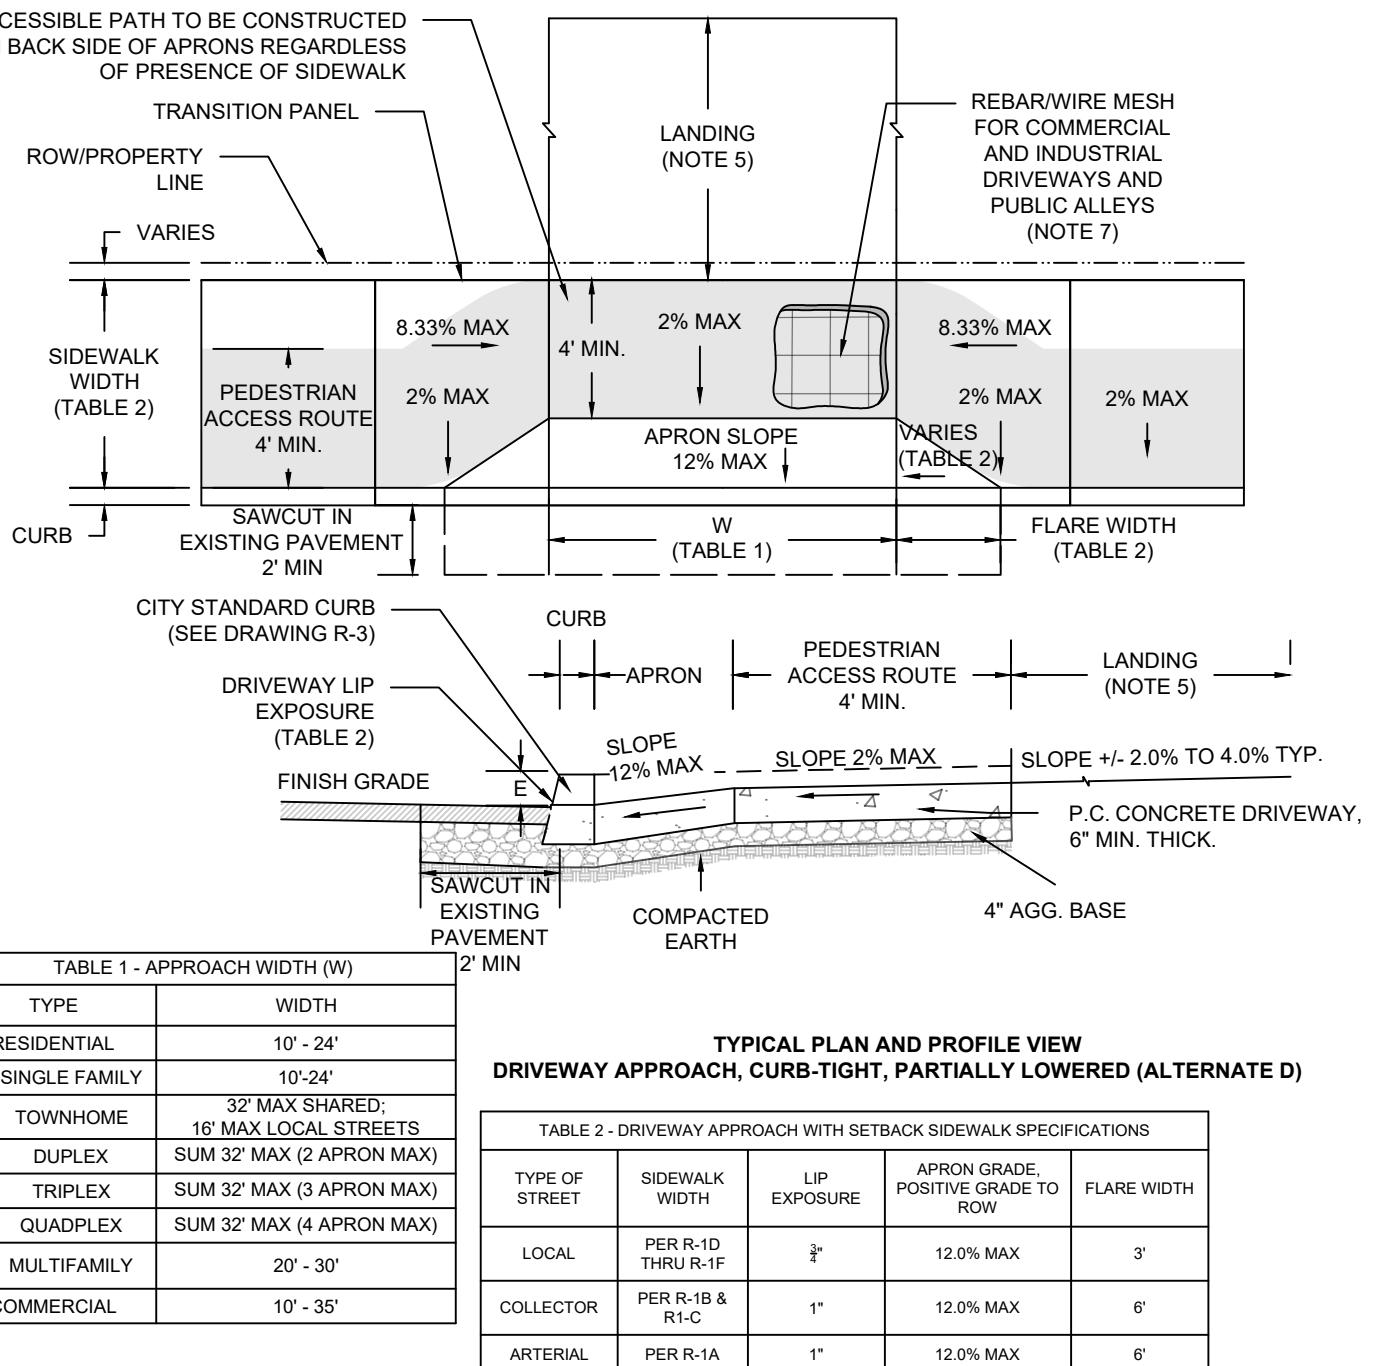

GENERAL NOTES:

1. SIDEWALKS SHALL MEET ALL STANDARDS OF CURRENT PUBLIC RIGHTS OF WAY ACCESSIBILITY GUIDELINES (PROWAG).
2. CURB AND SIDEWALK TYPES VARY, SEE PLANS. SEE STD. DRG. R-3 FOR CURB DETAILS. SEE STD. DRGS. R-4A & R-4B FOR SIDEWALK DETAILS.
3. TOOLED JOINTS ARE REQUIRED AT ALL DRIVEWAY SLOPE BREAK LINES.
4. THE LANDING SHALL BE PAVED WITH CONCRETE OR ASPHALT SURFACE FOR A MINIMUM OF 20 FEET. PAVING BEYOND THE LANDING SHALL BE IN ACCORDANCE WITH THE BEND DEVELOPMENT CODE. CONSTRUCT AS DIRECTED OR AS SHOWN ON PLANS. DO NOT ENTER PRIVATE PROPERTY WITHOUT APPROPRIATE PERMIT OR EASEMENT. MATERIAL WITHIN THE ROW SHALL BE CONCRETE.
5. CHECK THE GUTTER FLOW DEPTH AT DRIVEWAY LOCATIONS TO ASSURE THAT THE DESIGN FLOOD DOES NOT OVERTOP THE BACK OF SIDEWALK AT DRIVEWAY. IF OVERTOPPING OCCURS PLACE AN INLET AT UPSTREAM SIDE OF DRIVEWAY OR PERFORM OTHER APPROVED DESIGN MITIGATION.
6. #4 REBAR (2'0" ON CENTER, TO BE SUSPENDED TO CENTER OF CONCRETE DEPTH) REQUIRED IN COMMERCIAL AND INDUSTRIAL DRIVEWAYS AND IN PUBLIC ALLEYS. 6"X6" 10 GAUGE MINIMUM WELDED WIRE MAY BE USED IN LIEU OF REBAR.
7. CONCRETE DRIVEWAY APRON REQUIRED WHERE SIDEWALK AND/OR CURB IS EXISTING/PROPOSED, OTHERWISE AN ASPHALT APPROACH CAN BE INSTALLED TO EDGE OF PAVEMENT TO SIMILAR WIDTHS OF THE DRIVEWAY APRON AS APPROVED BY THE CITY ENGINEER.
8. REFER TO THE BEND DEVELOPMENT CODE 3.1.400 AND 3.6.200 FOR NUMBER AND WIDTH OF APRONS PERMITTED PER LOT.
9. THIS SAME STANDARD APPLIES TO ALLEYS

| | | | |
|-------------|--|--|-----------------|
| DRAWN AJD |  CITY OF BEND | CITY OF BEND STANDARD DRAWING 710 NW WALL ST., BEND, OREGON 97701 DRIVEWAY APPROACH, CURB-TIGHT, PARTIALLY LOWERED (ALTERNATE D) | SCALE NTS |
| DIV ROADWAY | | | DATE 01/31/2022 |
| REV DATE | | | APPR |
| | | | STD DWG R-5D |

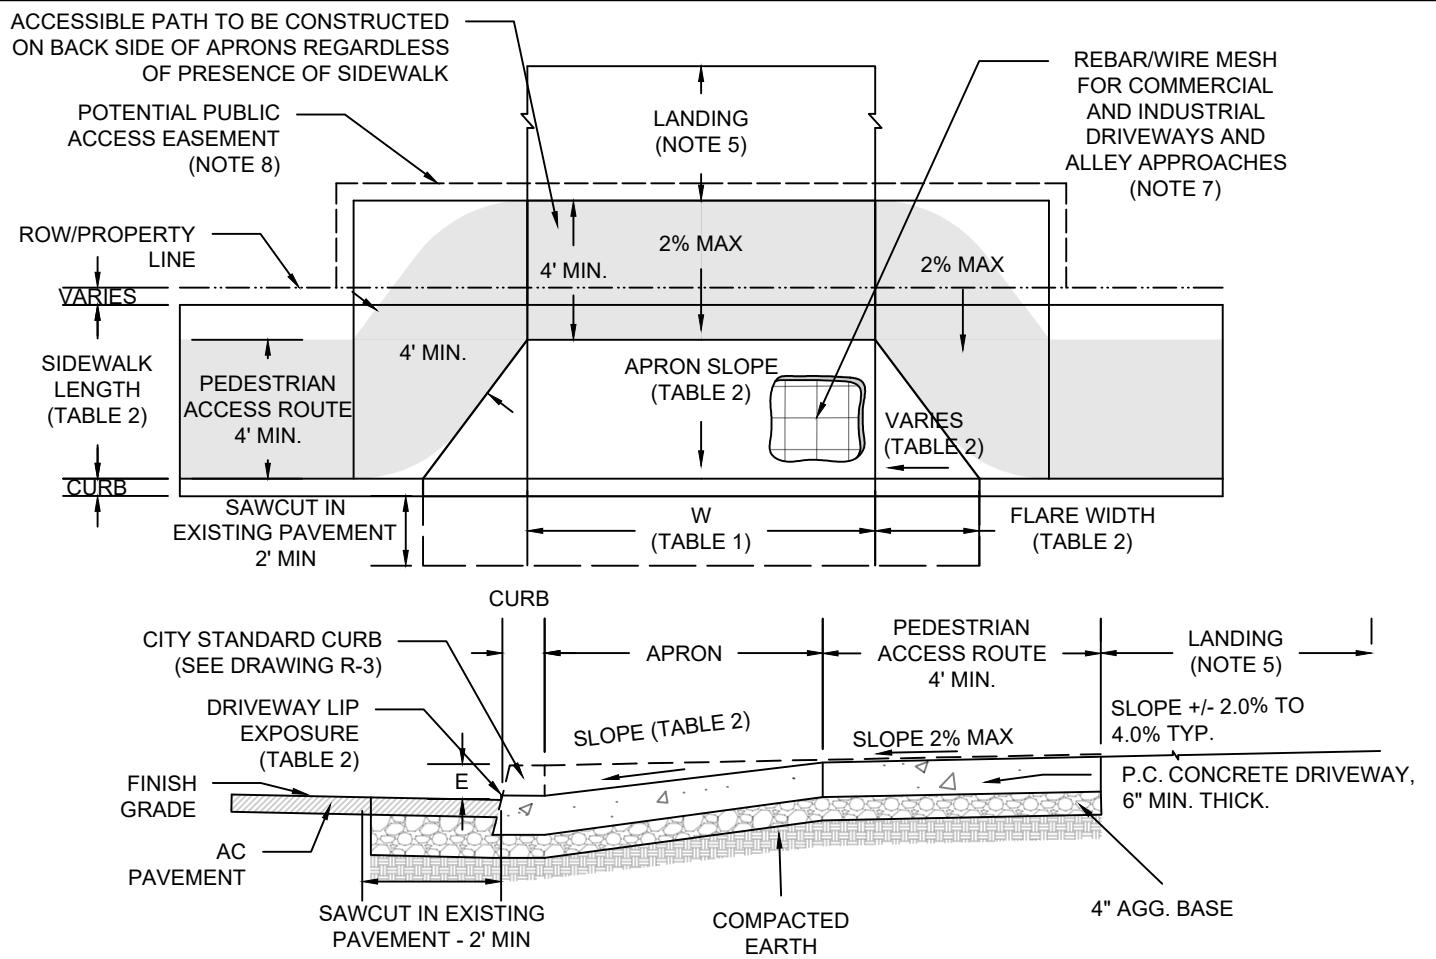


TABLE 1 - APPROACH WIDTH (W)

| TYPE | WIDTH |
|---------------|--|
| RESIDENTIAL | 10' - 24' |
| SINGLE FAMILY | 10'-24' |
| TOWNHOME | 32' MAX SHARED; 16' MAX LOCAL STREETS |
| DUPLEX | SUM 32' MAX (2 APRON MAX) |
| TRIPLEX | SUM 32' MAX (3 APRON MAX) |
| QUADPLEX | SUM 32' MAX (4 APRON MAX) |
| MULTIFAMILY | 20' - 30' |
| COMMERCIAL | 10' - 35' |

TYPICAL PLAN VIEW
DRIVEWAY APPROACH, CURB-TIGHT, WRAPPING SIDEWALK
(ALTERNATE E)

TABLE 2 - DRIVEWAY APPROACH SPECIFICATIONS WITH CURB-TIGHT WRAPPING SIDEWALK

| TYPE OF STREET | MINIMUM SIDEWALK WIDTH | LIP EXPOSURE | APRON GRADE, POSITIVE GRADE TO ROW | FLARE WIDTH |
|----------------|------------------------|-----------------|------------------------------------|-------------|
| LOCAL | PER R-1D THRU R-1F | $\frac{3}{4}$ " | 12.0% MAX | 3' |
| COLLECTOR | PER R-1B & R1-C | 1" | 12.5% MAX | 6' |
| ARTERIAL | PER R-1A | 1" | 12.5% MAX | 6' |

GENERAL NOTES:

1. SIDEWALKS SHALL MEET ALL STANDARDS OF CURRENT PUBLIC RIGHTS OF WAY ACCESSIBILITY GUIDELINES (PROWAG).
2. CURB AND SIDEWALK TYPES VARY, SEE PLANS. SEE STD. DRG. R-3 FOR CURB DETAILS. SEE STD. DRGS. R-4A & R-4B FOR SIDEWALK DETAILS.
3. TOOLED JOINTS ARE REQUIRED AT ALL DRIVEWAY SLOPE BREAK LINES.
4. THE LANDING SHALL BE PAVED WITH CONCRETE OR ASPHALT SURFACE FOR A MINIMUM OF 20 FEET. PAVING BEYOND THE LANDING SHALL BE IN ACCORDANCE WITH THE BEND DEVELOPMENT CODE. CONSTRUCT AS DIRECTED OR AS SHOWN ON PLANS. DO NOT ENTER PRIVATE PROPERTY WITHOUT APPROPRIATE PERMIT OR EASEMENT. MATERIAL WITHIN THE ROW SHALL BE CONCRETE.
5. CHECK THE GUTTER FLOW DEPTH AT DRIVEWAY LOCATIONS TO ASSURE THAT THE DESIGN FLOOD DOES NOT OVERTOP THE BACK OF SIDEWALK AT DRIVEWAY. IF OVERTOPPING OCCURS PLACE AN INLET AT UPSTREAM SIDE OF DRIVEWAY OR PERFORM OTHER APPROVED DESIGN MITIGATION.
6. #4 REBAR (2'0" ON CENTER, TO BE SUSPENDED TO CENTER OF CONCRETE DEPTH) REQUIRED IN COMMERCIAL AND INDUSTRIAL DRIVEWAYS AND IN PUBLIC ALLEYS. 6"X6" 10 GAUGE MINIMUM WELDED WIRE MAY BE USED IN LIEU OF REBAR.
7. CONCRETE DRIVEWAY APRON REQUIRED WHERE SIDEWALK AND/OR CURB IS EXISTING/PROPOSED, OTHERWISE AN ASPHALT APPROACH CAN BE INSTALLED TO EDGE OF PAVEMENT TO SIMILAR WIDTHS OF THE DRIVEWAY APRON AS APPROVED BY THE CITY ENGINEER.
8. REFER TO THE BEND DEVELOPMENT CODE 3.1.400 AND 3.6.200 FOR NUMBER AND WIDTH OF APRONS PERMITTED PER LOT.
9. THIS SAME STANDARD APPLIES TO ALLEYS

| | | | |
|-------------|-------------------------|--|-----------------|
| DRAWN AJD | CITY OF BEND | CITY OF BEND STANDARD DRAWING 710 NW WALL ST., BEND, OREGON 97701 DRIVEWAY APPROACH, CURB-TIGHT, WRAPPING SIDEWALK (ALTERNATE E) | SCALE NTS |
| DIV ROADWAY | | | DATE 01/31/2022 |
| REV DATE | | | APPR |
| | | | STD DWG R-5E |

GENERAL NOTES :

1. CITY OF BEND STD DWGS R-6, R-6A, R-6B, AND R-6C ARE INTENDED AS A SUMMARY OF PROWAG REQUIREMENTS. SEE CURRENT PROWAG GUIDELINES FOR COMPLETE REQUIREMENTS.
2. SLOPES USED FOR DESIGN ARE TYPICALLY LESS THAN THE MAXIMUMS TO ALLOW FOR CONSTRUCTION TOLERANCES. RECOMMENDED DESIGN SLOPES ARE AS FOLLOWS:

| PROWAG MAX. SLOPE | DESIGN MAX. SLOPE |
|-------------------|-------------------|
| 1:10 (10%) | 9.5% |
| 1:12 (8.33%) | 7.5% |
| 1:20 (5.0%) | 4.5% |
| 1:50 (2%) | 1.5% |

3. GRADE BREAKS ARE NOT PERMITTED ON THE SURFACE OF CURB RAMPS, BLENDED TRANSITIONS, LANDINGS, AND GUTTER AREAS WITHIN THE PEDESTRIAN ACCESS ROUTE.
4. THE COUNTER SLOPE OF THE GUTTER OR STREET AT THE FOOT OF A CURB RAMP, LANDING, OR BLENDED TRANSITION SHALL BE 5% MAXIMUM.
5. SURFACES OF CURB RAMPS, BLENDED TRANSITIONS, AND LANDINGS SHALL COMPLY WITH R302.7. GRATINGS, ACCESS COVERS, AND OTHER APPURTENANCES SHALL NOT BE LOCATED ON CURB RAMPS, LANDINGS, BLENDED TRANSITIONS AND GUTTERS WITHIN THE PEDESTRIAN ACCESS ROUTE.
6. SURFACE DISCONTINUITIES SHALL NOT EXCEED 0.5 in. MAXIMUM. VERTICAL DISCONTINUITIES BETWEEN 0.25 in. AND 0.5 in. MAXIMUM SHALL BE BEVELED AT 1:2 MINIMUM. THE BEVEL SHALL BE APPLIED ACROSS THE ENTIRE LEVEL CHANGE. SEE PROWAG R302.7.2.
7. WHERE SIDEWALKS ARE CONSTRUCTED OUTSIDE THE RIGHT OF WAY, A PUBLIC ACCESS EASEMENT MUST BE RECORDED OVER THE PRIVATE PROPERTY ENCROACHMENT.
8. 6 INCHES OF COMMERCIAL GRADE CONCRETE PER CITY SPEC 00440 AND 4 INCHES OF STATE SPEC AGGREGATE PER CITY SPEC 00640/00641 IS REQUIRED FOR CONSTRUCTION OF CURB RAMPS, FLARES, AND LANDINGS.
9. DETECTABLE WARNING SURFACES COMPLYING WITH PROWAG R305 SHALL BE PROVIDED, WHERE A CURB RAMP, LANDING, OR BLENDED TRANSITION CONNECTS TO A STREET.
10. DETECTABLE WARNING SURFACES SHALL EXTEND 24 in. MINIMUM IN THE DIRECTION OF TRAVEL AND THE FULL WIDTH OF THE CURB RAMP (EXCLUSIVE OF FLARES), THE LANDING, OR THE BLENDED TRANSITION.
11. THE ROWS OF TRUNCATED DOMES IN A DETECTABLE WARNING SURFACE SHALL BE ALIGNED TO BE PERPENDICULAR OR RADIAL TO THE GRADE BREAK BETWEEN THE RAMP, LANDING, OR BLENDED TRANSITION AND THE STREET.
12. THE CLEAR WIDTH OF LANDINGS BLENDED TRANSITIONS, AND CURB RAMPS, EXCLUDING FLARES, SHALL BE 4.0 FT. MINIMUM.

| | | | | | |
|-------|---------|--|--|---------|------------|
| DRAWN | AJD |  CITY OF BEND | CITY OF BEND STANDARD DRAWING 710 NW WALL ST., BEND, OREGON 97701 | SCALE | NTS |
| DIV | ROADWAY | | | DATE | 01/31/2022 |
| REV | DATE | | CURB RAMP GENERAL NOTES | APPR | |
| | | | | STD DWG | R-6 |

CURB EXPOSURE TO BE MINIMUM 3-INCHES (6-INCH PREFERRED) BETWEEN RAMPS UNLESS OTHERWISE APPROVED.

GRADE BREAKS AT THE TOP AND BOTTOM OF PERPENDICULAR CURB RAMPS SHALL BE PERPENDICULAR TO THE DIRECTION OF RAMP RUN. AT LEAST ONE END OF THE BOTTOM GRADE BREAK SHALL BE AT THE BACK OF CURB. THE GRADE FROM THE BOTTOM OF THE DETECTABLE WARNING TO THE LANDING SHALL BE A CONTINUOUS GRADE (5% MAXIMUM). SURFACE SLOPES THAT MEET THE GRADE BREAKS SHALL BE FLUSH.


FLARED SIDES ARE PREFERRED, PARTICULARLY WHERE SUBJECT TO DAMAGE FROM ONCOMING TRAFFIC AND SNOWPLOWS. IF ADJACENT CONSTRAINTS PREVENT FLARE CONSTRUCTION, SIDE OF RAMPS MAY BE RETURNED IF PROTECTED FROM CROSS TRAVEL BY LANDSCAPING, STREET FURNITURE, POLES, OR EQUIPMENT.

ONE CORNER OF THE DETECTABLE WARNING MUST BE WITHIN 2 in. OF THE GRADE BREAK; NO OTHER POINT ON THE LEADING EDGE OF THE DETECTABLE WARNING MAY BE MORE THAN 5 ft. FROM THE BACK OF CURB.

WHERE BOTH ENDS OF THE BOTTOM GRADE BREAK, COMPLYING WITH PROWAG R305.2.1, ARE 5.0 ft. OR LESS FROM THE BACK OF CURB, THE DETECTABLE WARNING SHALL BE LOCATED ON THE RAMP SURFACE AT THE BOTTOM GRADE BREAK. WHERE EITHER END OF THE BOTTOM GRADE BREAK IS MORE THAN 5.0 ft. FROM THE BACK OF CURB, THE DETECTABLE WARNING SHALL BE LOCATED ON THE LOWER LANDING.

FLARED SIDES WITH A SLOPE OF 10% MAXIMUM, MEASURED PARALLEL TO THE CURB LINE, SHALL BE PROVIDED WHERE A PEDESTRIAN CIRCULATION PATH CROSSES THE CURB RAMP OR WHEN THE FLARE ABUTS A HARD SURFACE.

FLARES REQUIRED UNLESS BARRIERS EXIST OR WHERE APPROVED BY THE CITY ENGINEER. FLARE SLOPE CAN EXCEED 10% WHERE ABUTTING MIN 2' LANDSCAPING AREA.

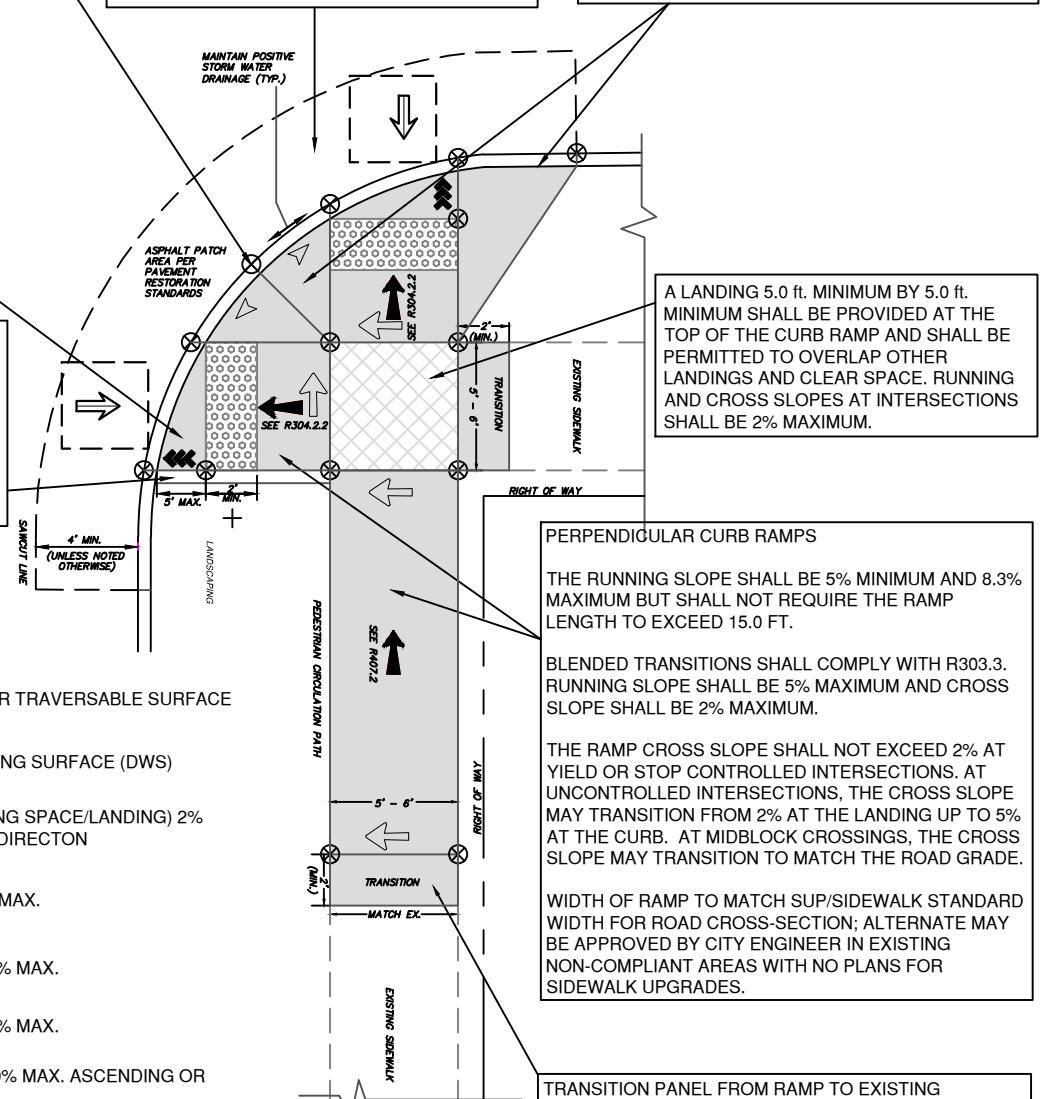

TYPICAL PERPENDICULAR CURB RAMP
ACCORDING TO PROWAG REQUIREMENTS

NOT TO SCALE - ROTATED TO FIT

| | |
|-------|---------|
| DRAWN | AJD |
| DIV | ROADWAY |
| REV | DATE |
| | |



CITY OF BEND

CITY OF BEND

STANDARD DRAWING

710 NW WALL ST., BEND, OREGON 97701

SCALE NTS

DATE 01/31/2022

APPR

STD DWG R-6A

TYPICAL PERPENDICULAR CURB RAMP

TRANSITION PANEL FROM RAMP TO EXISTING SIDEWALK (WHERE REQUIRED TO MATCH EX. SIDEWALK CROSS SLOPE). MAX. GRADES ARE NOT SPECIFIED BY PROWAG. ADJUST LENGTH AS NEEDED TO PROVIDE SMOOTH TRANSITION. IF PROPOSED MATCH LINE LOCATION FALLS WITHIN 2 FEET FROM AN EXISTING JOINT IN THE SECTION OF SIDEWALK TO REMAIN, THE EXISTING WALK SHALL BE REMOVED BACK TO THE NEXT JOINT.

GRADE BREAKS AT THE TOP AND BOTTOM OF PARALLEL CURB RAMPS SHALL BE PERPENDICULAR TO THE DIRECTION OF RAMP RUN. SURFACE SLOPES THAT MEET THE GRADE BREAKS SHALL BE FLUSH.


PARALLEL CURB RAMPS

THE RUNNING SLOPE SHALL BE 8.33% MAXIMUM BUT SHALL NOT REQUIRE THE RAMP LENGTH TO EXCEED 15.0 FT.

THE CROSS SLOPE SHALL BE 2% MAXIMUM.

THE CLEAR WIDTH OF LANDINGS BLENDED TRANSITIONS, AND CURB RAMPS, EXCLUDING FLARES, SHALL BE 4.0 ft. MINIMUM.

LANDING WIDTH SHALL MATCH THE ADJACENT SIDEWALK WIDTH, 5.0 FT MIN., UNLESS OTHERWISE APPROVED.

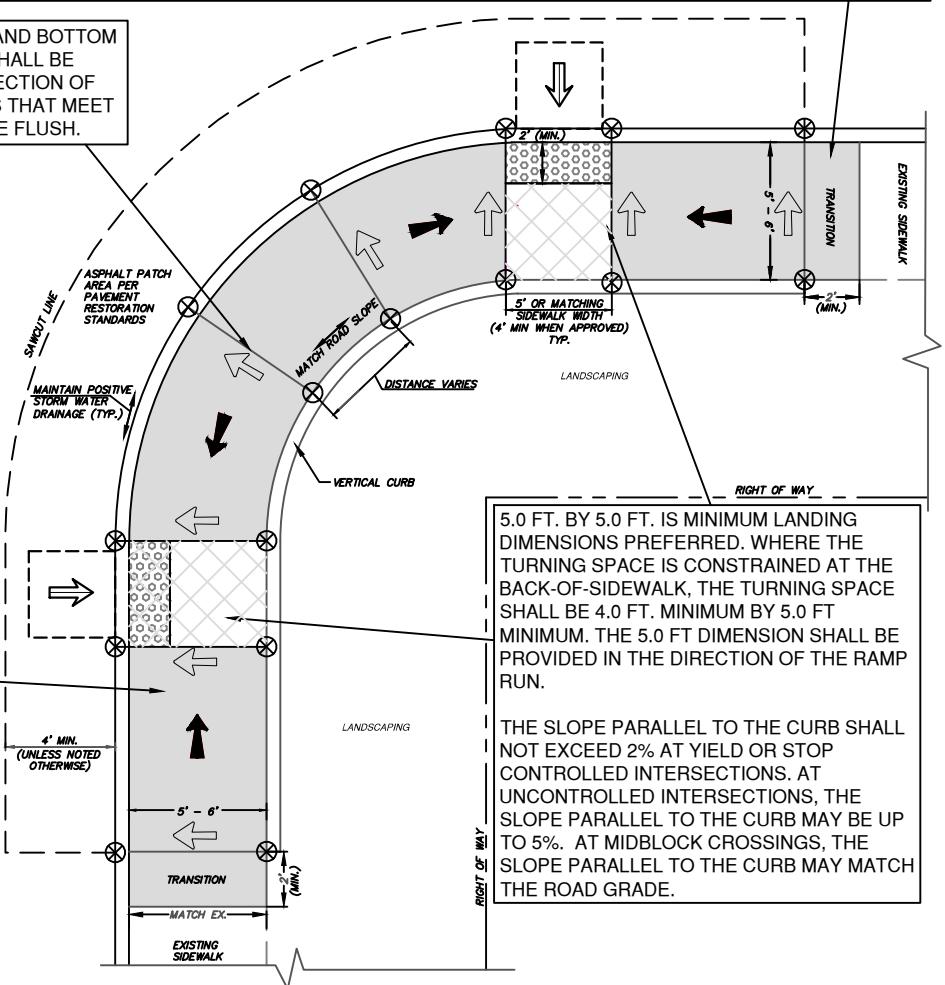

TYPICAL PARALLEL CURB RAMP
ACCORDING TO PROWAG REQUIREMENTS
NOT TO SCALE - ROTATED TO FIT

SIDEWALK OR OTHER TRaversable SURFACE

DETECTABLE WARNING SURFACE (DWS)

LEVEL AREA (TURNING SPACE/LANDING)
2% MAX. SLOPE IN ANY DIRECTION


CROSS SLOPE 2.0% MAX.

RUNNING SLOPE 8.3% MAX.

COUNTER SLOPE 5.0% MAX. ASCENDING OR DESCENDING

4'X4' CLEAR SPACE

REQUIRED DESIGN ELEVATIONS
SLOPES TO BE SHOWN WITH DESIGN

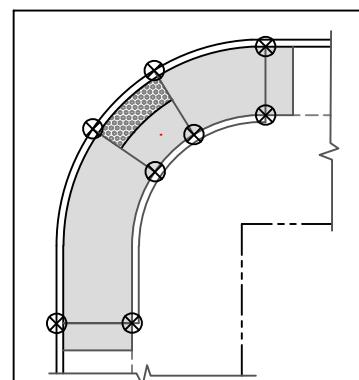

TYPICAL DIAGONAL CURB RAMP
REQUIRES CITY APPROVAL FOR CONSTRUCTION
ACCORDING TO PROWAG REQUIREMENTS
NOT TO SCALE - ROTATED TO FIT

NOTE: DIAGONAL CURB RAMP ALTERNATE IS ONLY ALLOWED WHEN DIRECTIONAL RAMPS ARE NOT POSSIBLE AND MUST BE APPROVED BY THE CITY ENGINEER.

| | |
|-------|---------|
| DRAWN | AJD |
| DIV | ROADWAY |
| REV | DATE |
| | |



CITY OF BEND

CITY OF BEND

STANDARD DRAWING

710 NW WALL ST., BEND, OREGON 97701

TYPICAL PARALLEL CURB RAMP

SCALE NTS


DATE 01/31/2022

APPR


STD DWG R-6B

CROSSWALK MARKING.
STYLE VARIES, SEE
PLANS.

RAMPS TO BE FULLY
LOCATED WITHIN CROSS
WALK MARKING

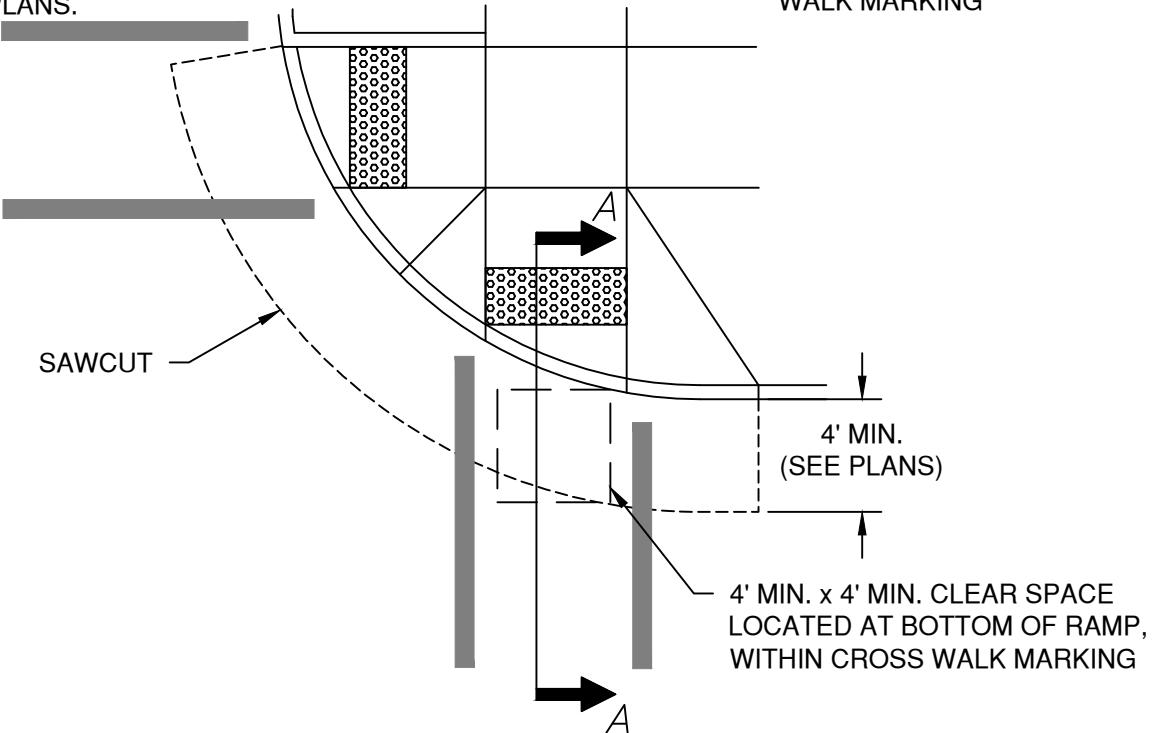

CROSS WALK - CURB RAMP ORIENTATION
NOT TO SCALE

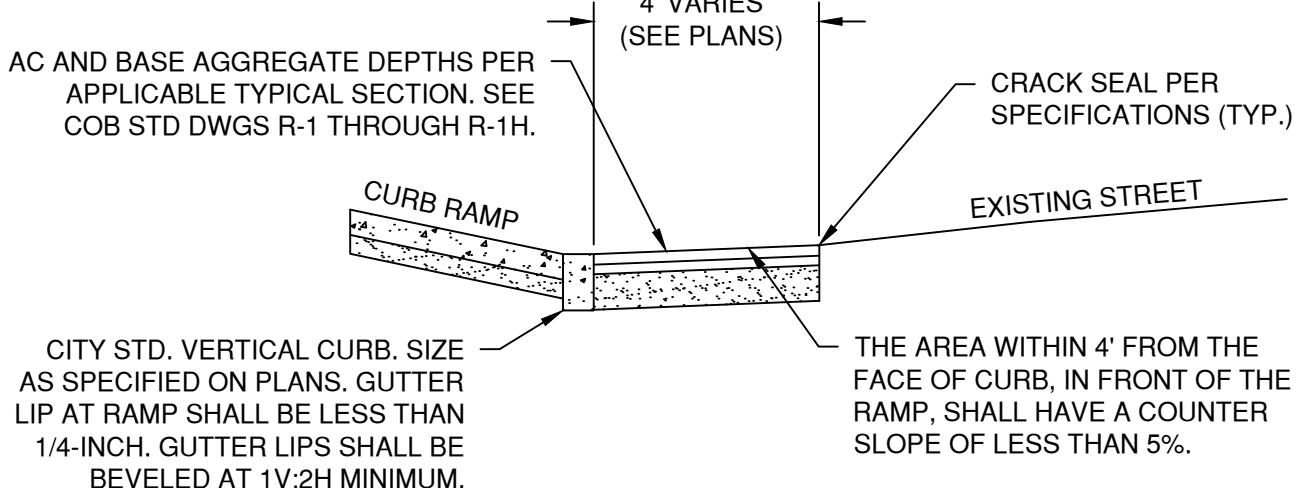


NOTE: IN AREAS WITH UNIT PAVER CROSS WALKS, REMOVE EXISTING PAVERS, AND RE-INSTALL AT GRADES TO ACHIEVE THESE REQUIREMENTS.


TYPICAL RAMP / ASPHALT PATCH SECTION
NOT TO SCALE

| | | | |
|-------------|--------------|---|-----------------|
| DRAWN AJD | CITY OF BEND | CITY OF BEND STANDARD DRAWING 710 NW WALL ST., BEND, OREGON 97701 | SCALE NTS |
| DIV ROADWAY | | | DATE 01/31/2022 |
| REV DATE | CITY OF BEND | CURB RAMP DETAILS | APPR |
| | | | STD DWG R-6C |

INSTALLATION IN NEW CONSTRUCTION

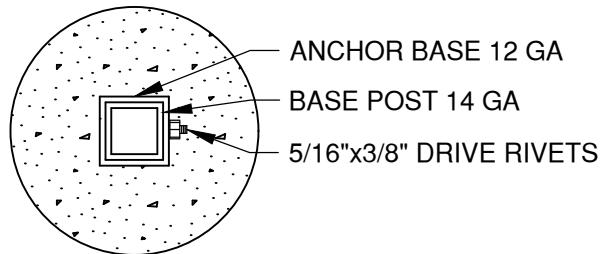

SECTION A-A

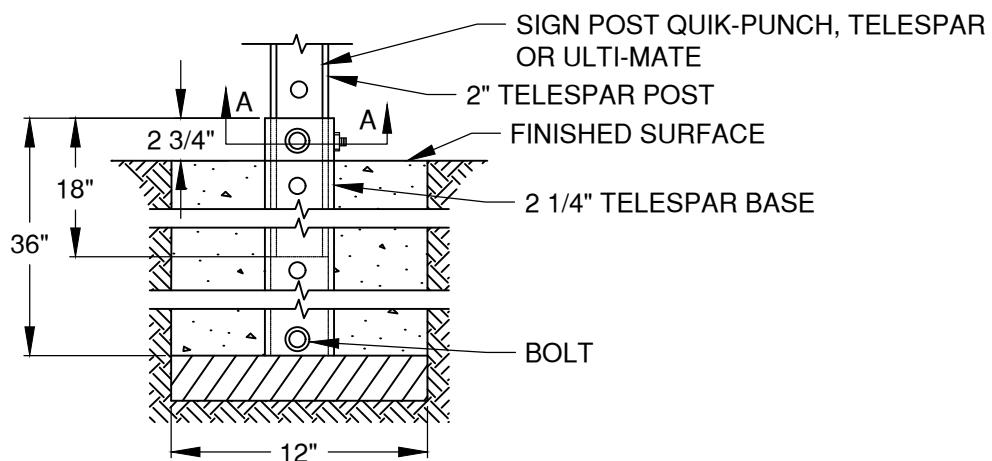


ANCHOR BASE DETAIL

NOTES:

1. USE PSST ANCHOR BASE FOUNDATION FOR ALL SIGN LOCATIONS OTHER THAN IN MEDIAN AND ROUNDABOUT SPLITTER ISLANDS PER STD DWG R-7A.
2. ANCHOR BASE HOLES AND BOTTOM OF ANCHOR BASE SHALL BE COVERED SO THAT CONCRETE DOES NOT SEEP INTO ANCHOR BASE DURING SETTING
3. BASE SHOULD BE SET SEPARATELY FROM POST WITH ANCHOR BOLT IN BASE BOTTOM ONLY
4. POST SHOULD BE ABLE TO SLIDE FREELY WHEN RIVET IS REMOVED
5. FOR LARGE SIGNS THAT EXCEED WINDLOADS 2 1/2" POSTS MAY BE APPROVED BY CITY ENGINEER


| | | | | | |
|-------|---------|--|--|---------|------------|
| DRAWN | AJD |  CITY OF BEND | CITY OF BEND STANDARD DRAWING 710 NW WALL ST., BEND, OREGON 97701 | SCALE | NTS |
| DIV | ROADWAY | | | DATE | 01/31/2022 |
| REV | DATE | | | APPR | |
| | | | | STD DWG | R-7 |
| | | | | | |

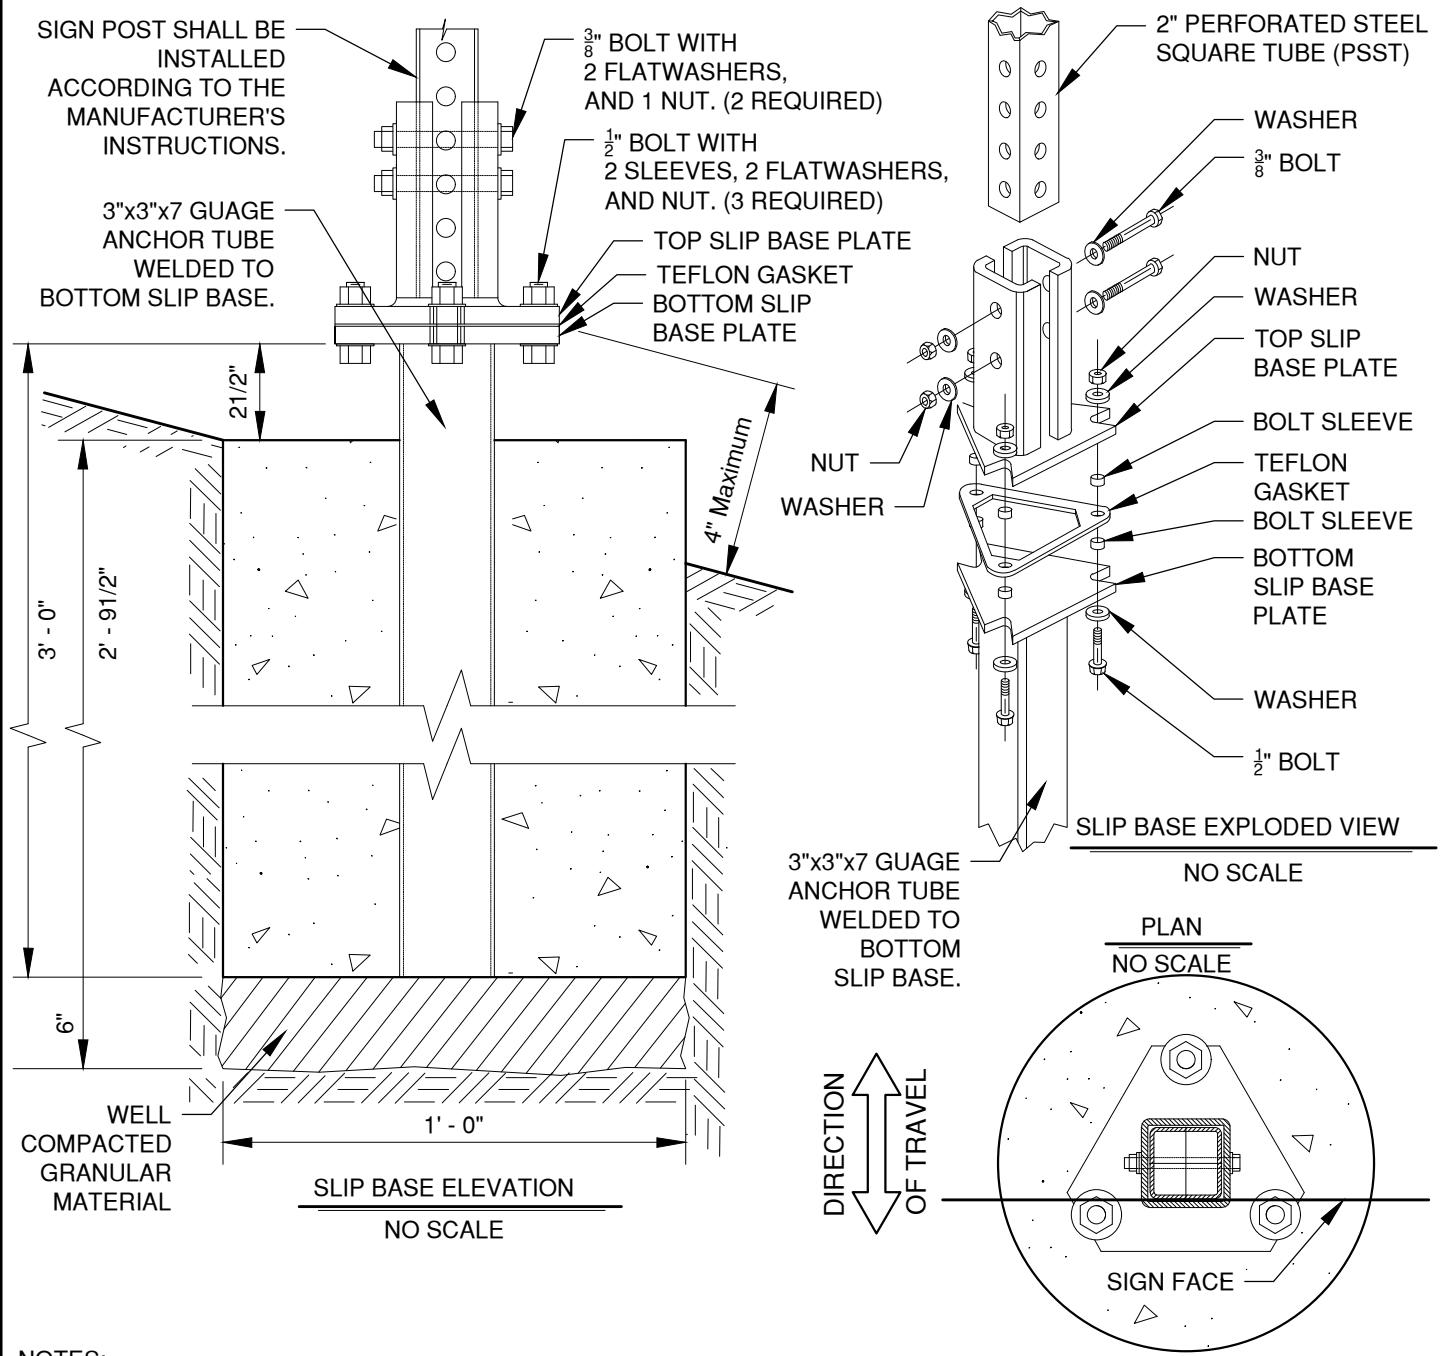

NOTES:

1. USE PSST SLIP BASE FOUNDATION FOR SIGNS INSTALLED IN MEDIANS AND ROUNDABOUT SPLITTER ISLANDS.
2. MATERIAL GRADE FOR BASE HARDWARE CONNECTION SHALL BE ACCORDING TO THE MANUFACTURER'S RECOMMENDATION AND BASED ON CRASH TESTING.
3. SLIP BASE STEEL SHALL BE HOT DIPPED GALVANIZED OR APPROVAL EQUAL.
4. FOOTING CONCRETE SHALL BE COMMERCIAL GRADE CONCRETE (FC=3000PSI) PER SPECIFICATION 00440. THE CGC MIXTURE MAY BE ACCEPTED AT THE SITE OF PLACEMENT ACCORDING TO 00440.14.
5. ALL SLIP BASES SHALL BE PRE-ASSEMBLED BY THE MANUFACTURER AND SHALL BE INSTALLED ACCORDING TO THE MANUFACTURER'S INSTRUCTIONS.
6. SLIP BASE DETAILS SHOWN ARE NOT FOR A SPECIFIC MANUFACTURER AND ARE ONLY SHOWN TO CONVEY GENERAL PIECES OF A SLIP BASE SYSTEM. SPECIFIC SLIP BASE MATERIAL WILL BE ACCORDING TO THE MANUFACTURER'S DOCUMENTATION.
7. FOR LARGE SIGNS THAT EXCEED WINDLOADS, 2 1/2" PSST MAY BE APPROVED BY CITY ENGINEER

| | | | |
|-------------|-------------------------|--|-----------------|
| DRAWN AJD | CITY OF BEND | CITY OF BEND STANDARD DRAWING 710 NW WALL ST., BEND, OREGON 97701 PSST SLIP BASE FOUNDATION | SCALE NTS |
| DIV ROADWAY | | | DATE 01/31/2022 |
| REV DATE | | | APPR |
| | | | STD DWG R-7A |

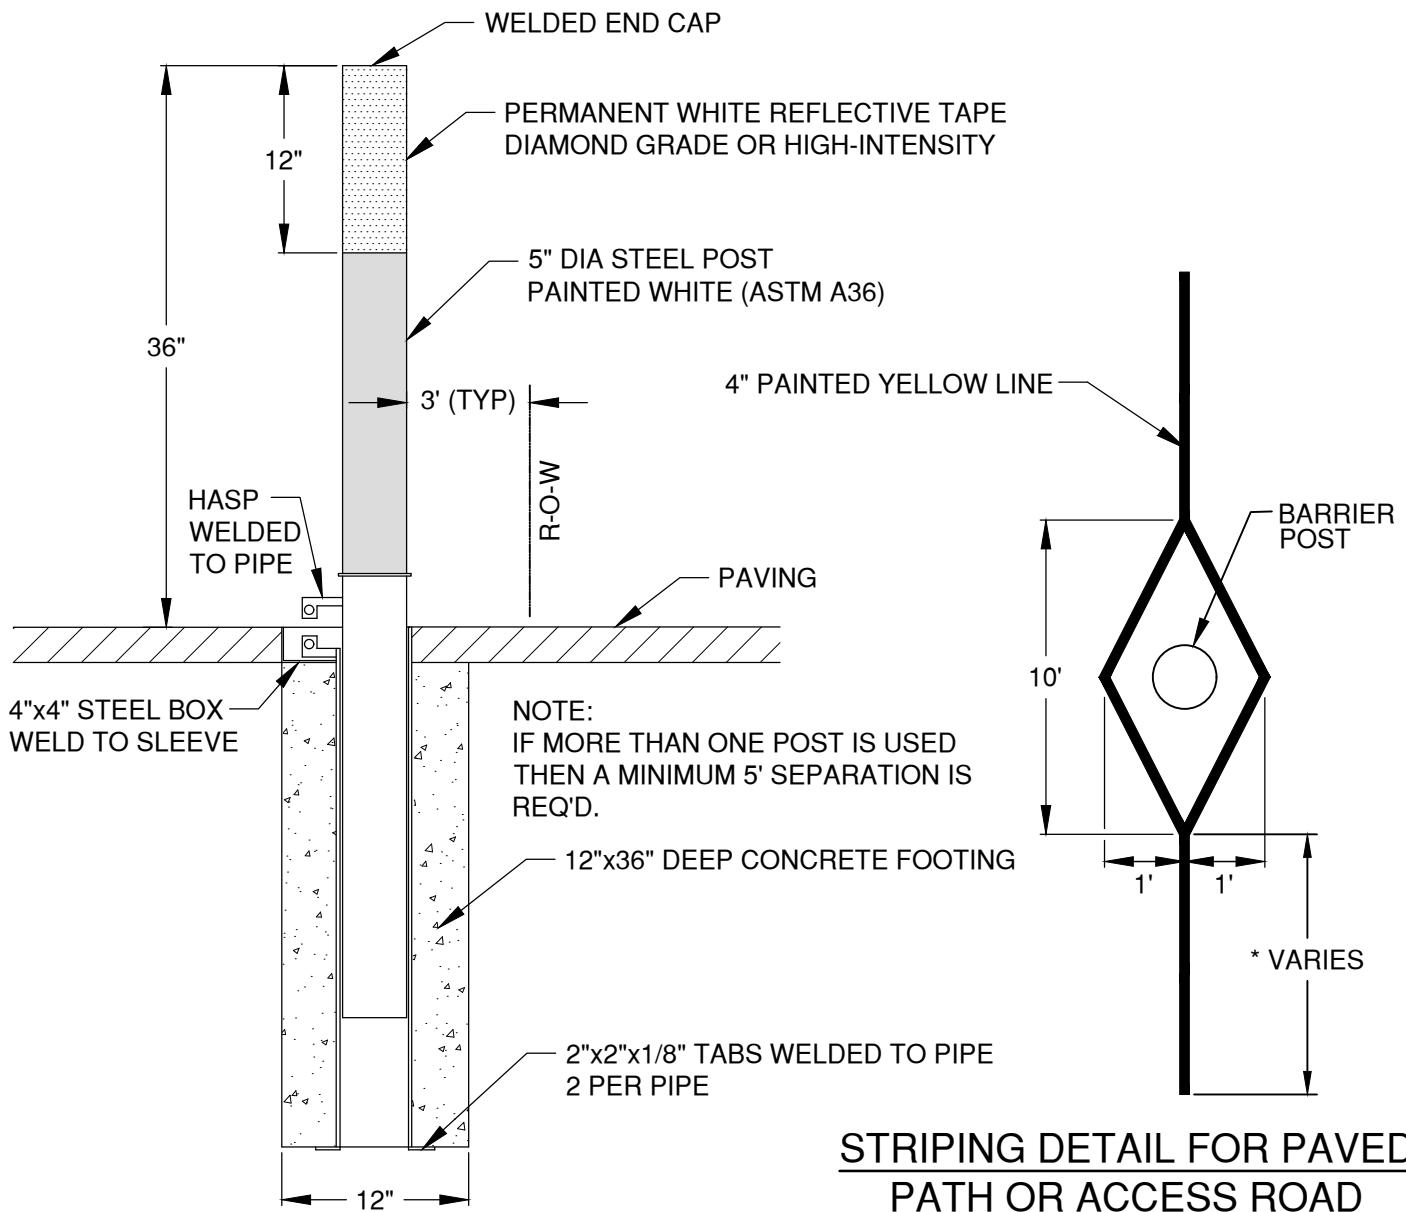

STRIPPING DETAIL FOR PAVED PATH OR ACCESS ROAD

* Length of approach line varies by location, where possible, 25' min.

NOTES:

1. POSTS OR BOLLARDS SHALL BE SET BACK BEYOND THE CLEAR ZONE OF THE ADJACENT STREET OR BE OF A BREAKAWAY DESIGN. THE POST SHALL BE PERMANENTLY REFLECTORIZED FOR NIGHTTIME VISIBILITY AND PAINTED WHITE FOR IMPROVED DAYTIME AND NIGHT TIME VISIBILITY.
2. ON PAVED PATHS OR ACCESS ROADS, APPLY PAVEMENT MARKINGS PER STRIPPING DETAIL.

| | |
|-------|---------|
| DRAWN | AJD |
| DIV | ROADWAY |
| REV | DATE |
| | |

CITY OF BEND
CITY OF BEND

CITY OF BEND

STANDARD DRAWING

710 NW WALL ST., BEND, OREGON 97701


REMOVABLE POST AND MARKINGS

SCALE NTS

DATE 01/31/2022

APPR

STD DWG R-7B




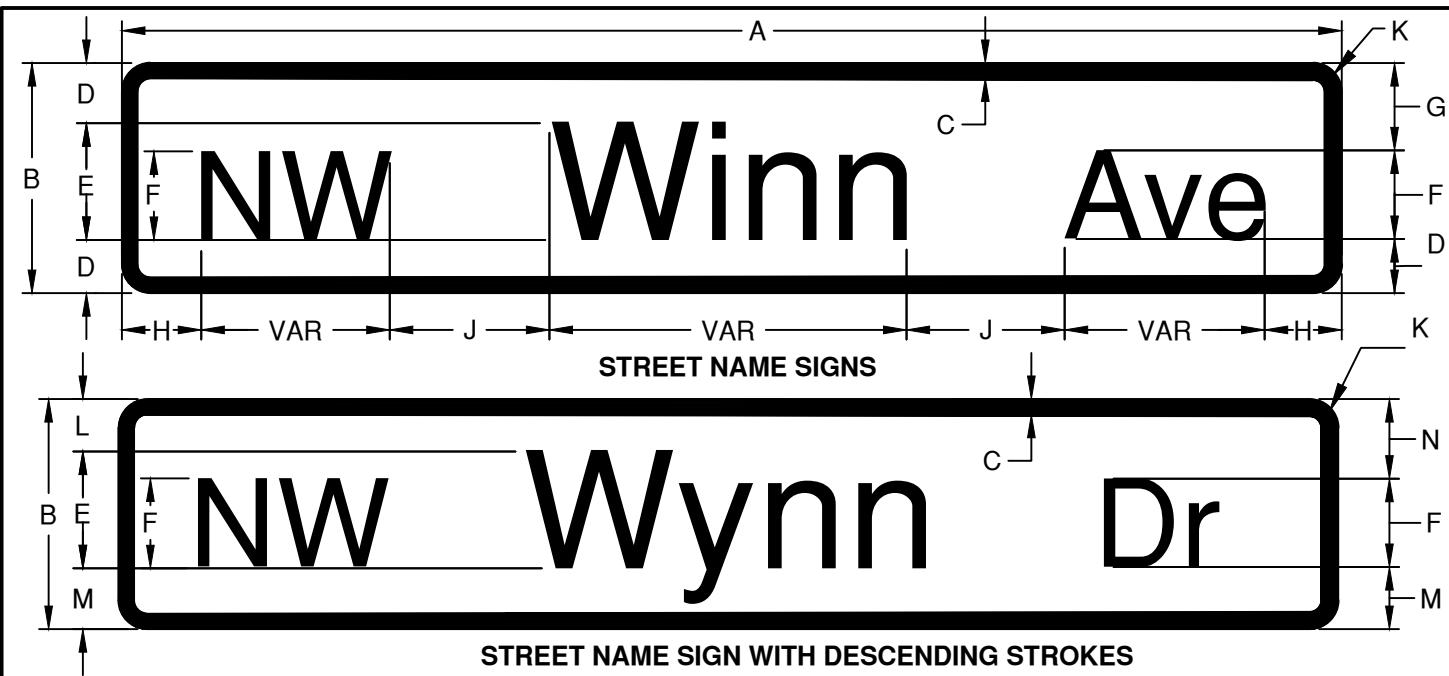


| SIGN LOCATION | DIMENSIONS | | | | | | | | | | | | |
|-------------------------------------|------------|----|-------|---|-----|------|------|----------|-----|-------|------|------|------|
| | A | B | C | D | E | F | G | H | J | K | L | M | N |
| LOCAL | VAR | 8 | 0.375 | 2 | 4C | 3C | 3 | 3 MIN | 3 | 1 | 1.75 | 2.25 | 2.75 |
| COLLECTOR/ ARTERIAL \leq 40MPH | VAR | 12 | 0.5 | 3 | 6C | 4.5C | 5 | 4.5 MIN | 4.5 | 1.5 | 2.75 | 3.25 | 4.75 |
| COLLECTOR/ ARTERIAL $>$ 40 MPH | VAR | 18 | 0.75 | 5 | 8C | 6C | 7.67 | 5.33 MIN | 6 | 1.875 | 5 | 5 | 7.67 |
| OVERHEAD | VAR | 24 | 1 | 6 | 12C | 9C | 10 | 9 MIN | 9 | 2.25 | 5 | 6 | 9.50 |

NOTES:

1. SIGNS INSTALLED ALONG PUBLIC STREETS SHALL BE FABRICATED AND INSTALLED TO CONFORM TO THE MUTCD AND CITY OF BEND SPECIFICATIONS.
2. UNLESS OTHERWISE SPECIFIED, STREET NAME SIGNS SHALL BE FABRICATED AS FOLLOWS:
 - a. SIGN SUBSTRATE: SHEET ALUMINUM (GAUGE 0.80 FOR GROUND-MOUNT) WITH ROUNDED CORNERS
 - b. RETRO-REFLECTIVE SHEETING: GREEN BACKGROUND WITH WHITE LEGEND, USING HIP/TYPE G FOR GROUND-MOUNTED SIGNS, AND DIAMOND GRADE/TYPE G2 FOR SIGNS MOUNTED OVERHEAD;
 - c. LETTERING SHALL BE LOWER-CASE WITH INITIAL UPPER-CASE LETTERS;
 - d. SERIES C2000 FONT, WITH LETTERING AND LETTER SPACING PER THE FEDERAL HIGHWAY ADMINISTRATION'S STANDARD ALPHABETS AS SHOWN IN THE CURRENT EDITION OF THE STANDARD HIGHWAY SIGNS AND PAVEMENT MARKINGS MANUAL. (* EXCEPT FOR OVERHEAD SIGNS, WHERE SIGNS EXCEED 36" LONG, SERIES B2000 FONT SHALL BE USED);
 - e. BOTTOM STREET SIGNS (CLOSEST TO THE REGULATORY/STOP SIGN) SHALL BE TWO SINGLE-SIDED WITH PREDRILLED HOLES. SIGNS SHALL BE RIVETED BACK TO BACK ON THE SQUARE TUBE POST, CENTERED ON THE POST.
 - f. BOTTOM STREET SIGNS SHALL BE USED FOR SIDE STREET.
 - g. TOP STREET SIGN SHALL BE DOUBLE SIDED. TOP SIGN USED FOR MAINLINE STREET.
3. ALL SIGNS SHALL BE REVIEWED AND APPROVED BY THE CITY OF BEND ENGINEERING DEPARTMENT PRIOR TO FABRICATIONS AND INSTALLATION.
4. TYPICAL INSTALLATION INCLUDES 2-INCH SQUARE TUBE CAPS WITH 90-DEGREE ANGLE BRACKETS ON 2-INCH PERFORATED SQUARE TUBE STEEL POSTS. USE 5- OR 6-INCH BLADE MOUNTS FOR SIGNS LESS THAN 36" WIDE; 12-INCH MOUNTS FOR SIGNS 36-INCHES OR WIDER OR OVER 6-INCHES HIGH. SEE STANDARD DRAWINGS R-7 AND R-9.
5. SIGN WIDTHS VARY WITH LEGEND. WHERE SITE CONSTRAINTS LIMIT AVAILABLE SPACE, REDUCED LETTER HEIGHT, FONT STYLE, LINE SPACING, OR EDGE SPACING WILL BE CONSIDERED. REDUCTIONS IN SPACING BETWEEN LETTERS OR WORDS IS NOT PERMITTED.
6. WHERE PRIVATE STREETS INTERSECT WITH PUBLIC STREETS, INSTALL A BLACK ON YELLOW PRIVATE DR SIGN WITH 4-INCH CAPITAL LETTERS (ODOT SIGN POLICY SIGN #OW14-3) DIRECTLY BELOW THE PRIVATE STREET NAME SIGN (OR ON A SEPARATE POST, IF NOT AT AN INTERSECTION).
7. FOR ADDITIONAL INFORMATION, REFER TO MUTCD SECTION 2A AND 2D, AND CITY OF BEND TECHNICAL SPECIFICATION SECTION 00940.
8. CONFIRM SIGN SIZE WITH CITY ENGINEER FOR SIGNS ON EXISTING TRAFFIC SIGNAL POLES OR MAST ARMS.

| | | | | | | | | | | | | | | |
|-------------|------|------|--|--|-----------------|--|------|--|-------------|--|--|--|--|--|
| DRAWN AJD | | |  CITY OF BEND | CITY OF BEND STANDARD DRAWING 710 NW WALL ST., BEND, OREGON 97701 | | | | | SCALE NTS | | | | | |
| DIV ROADWAY | | | | | DATE 01/31/2022 | | APPR | | | | | | | |
| REV | DATE | APPR | | | | | | | | | | | | |
| | | | | STANDARD STREET NAME SIGNS | | | | | STD DWG R-8 | | | | | |

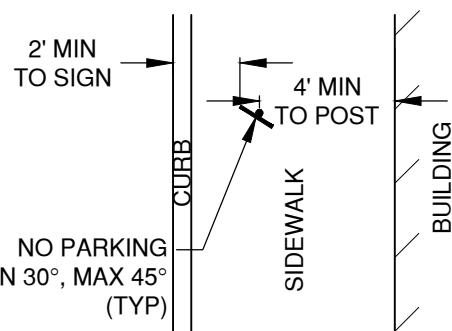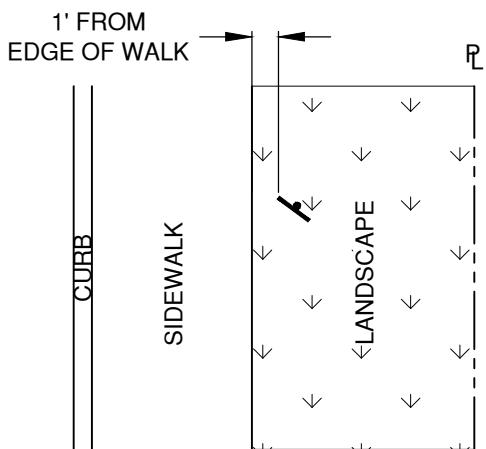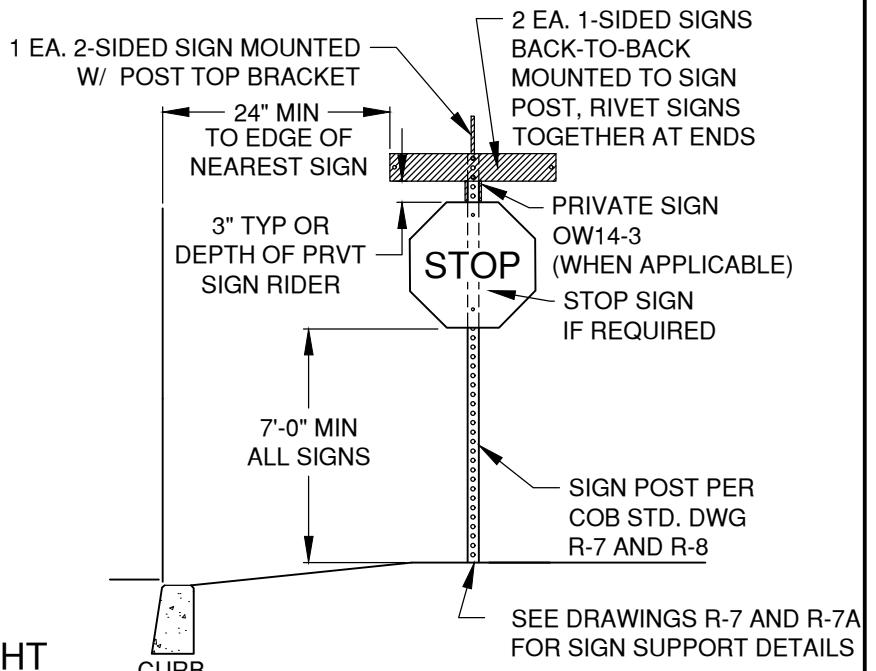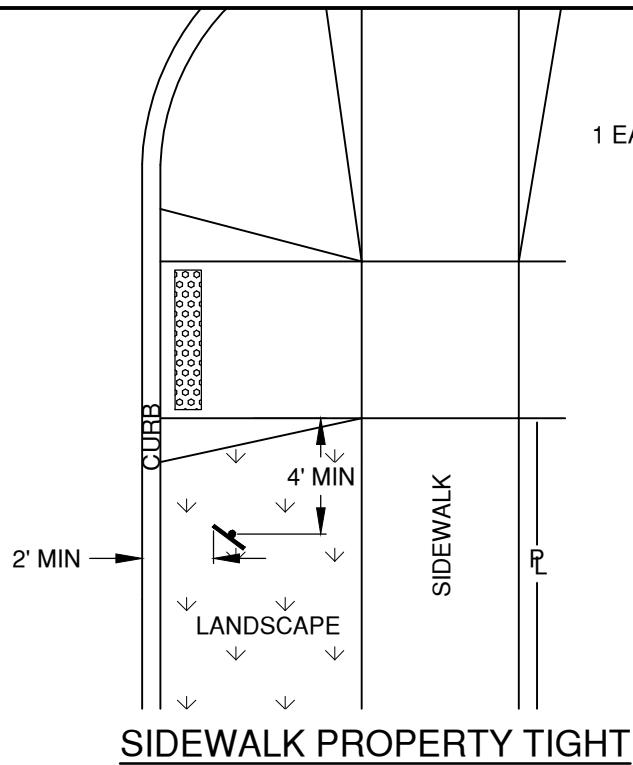


NOTES:

1. SET TO MUTCD SPECS
2. SEE R-8 FOR COB STREET NAME SIGN REQUIREMENTS.
3. CHECK THAT SIGN IS NOT OBSCURED BY VEGETATION, TRIM IF NEEDED.
4. INSTALL ALL SIGNS WITH 5/16"X3/8" DRIVE RIVETS


| | | | | |
|-------|---------|-------------------------|---|-----------------|
| DRAWN | AJD | CITY OF BEND | CITY OF BEND STANDARD DRAWING 710 NW WALL ST., BEND, OREGON 97701 STANDARD STREET SIGN PLACEMENT | SCALE NTS |
| DIV | ROADWAY | | | DATE 01/31/2022 |
| REV | DATE | | | APPR |
| | | | | STD DWG R-9 |

| TABLE A | |
|---------------|----------|
| PIPE DIA (IN) | "A" (IN) |
| 4 | 10 |
| 6 | 10 |
| 8 | 10 |
| 10 | 10 |
| 12 | 12 |
| 15 | 12 |
| 18 | 16 |
| 21 | 16 |
| 24 | 18 |
| 30 | 18 |
| 36 | 24 |
| 42 | 24 |
| 48 | 24 |
| 54 | 24 |
| 60 | 24 |
| 66 | 24 |
| 72 | 24 |

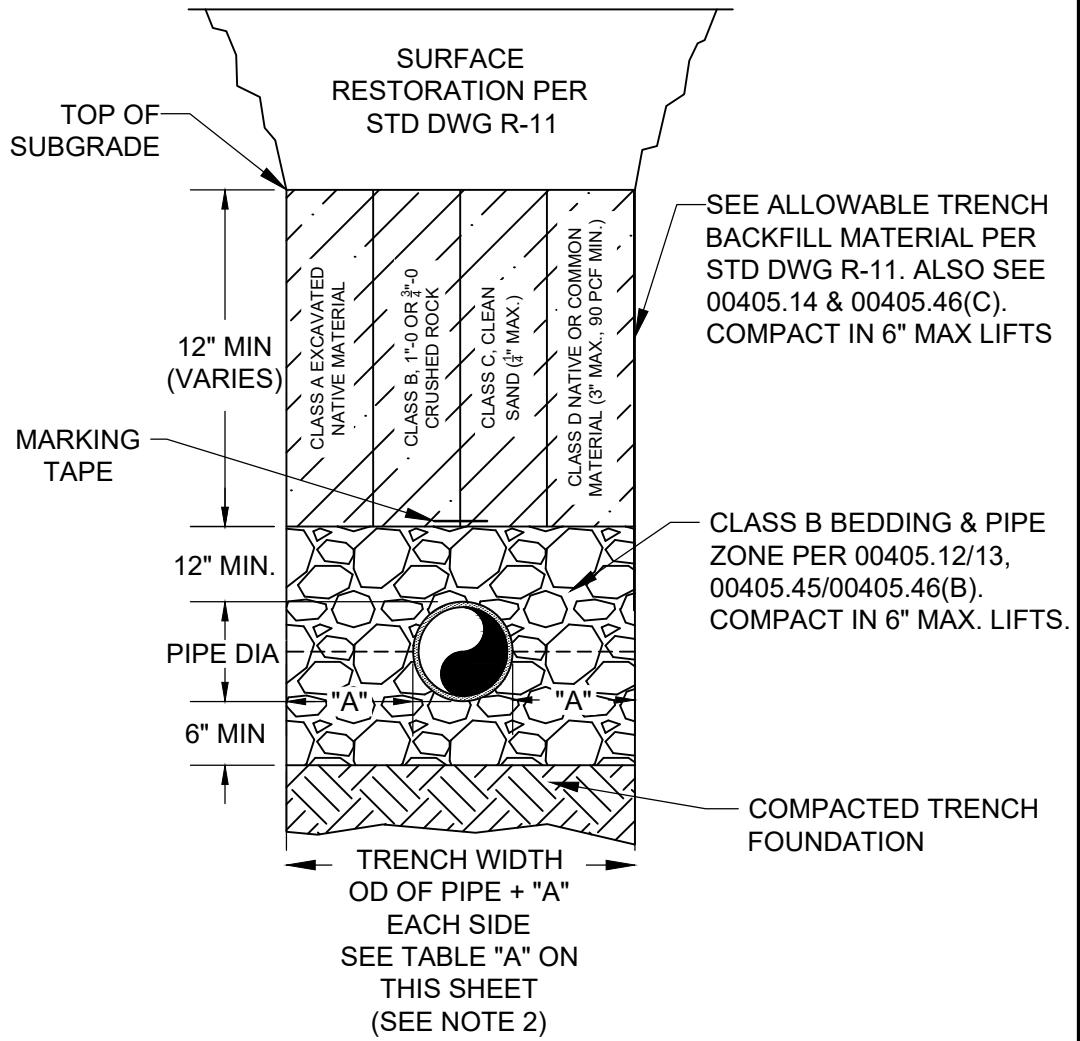

NOTES:

1. ALL COMPACTION TO COMPLY WITH SPECIFICATION SECTION 00330.43 AND 00405.46(c).
2. A FRANCHISE UTILITY THAT IS A SINGLE CONDUIT AND IS 4 INCHES IN DIAMETER OR LESS MAY BE CENTERED IN A 12-INCH WIDE TRENCH PROVIDED THAT THE TRENCH CAN ACCOMMODATE THE COMPACTION EQUIPMENT. TRENCH PATCH SHALL BE IN ACCORDANCE WITH STD DWG R-11 WHERE THE TEE PATCH SHALL NOT BE LESS THAN 12 INCHES ON BOTH SIDES OF THE TRENCH. OVERALL WIDTH MAY BE REDUCED FROM 4 FEET, BUT IN NO CIRCUMSTANCES RESULT IN TEE PATCHES LESS THAN 12 INCHES AND AN OVERALL MINIMUM WIDTH OF 3 FEET.
3. CLASS E - CLSM, MAY BE ALLOWED FOR TRENCH BACKFILL WHERE COMPACTION CANNOT BE MET DUE TO THE PRESENCE OF EXISTING UTILITIES

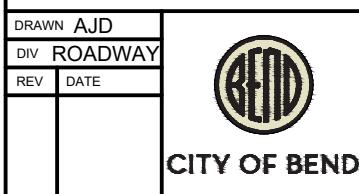

CITY OF BEND

STANDARD DRAWING

710 NW WALL ST., BEND, OREGON 97701


TYPICAL TRENCH SECTION

SCALE NTS

DATE 01/31/2022


APPR

STD DWG R-10

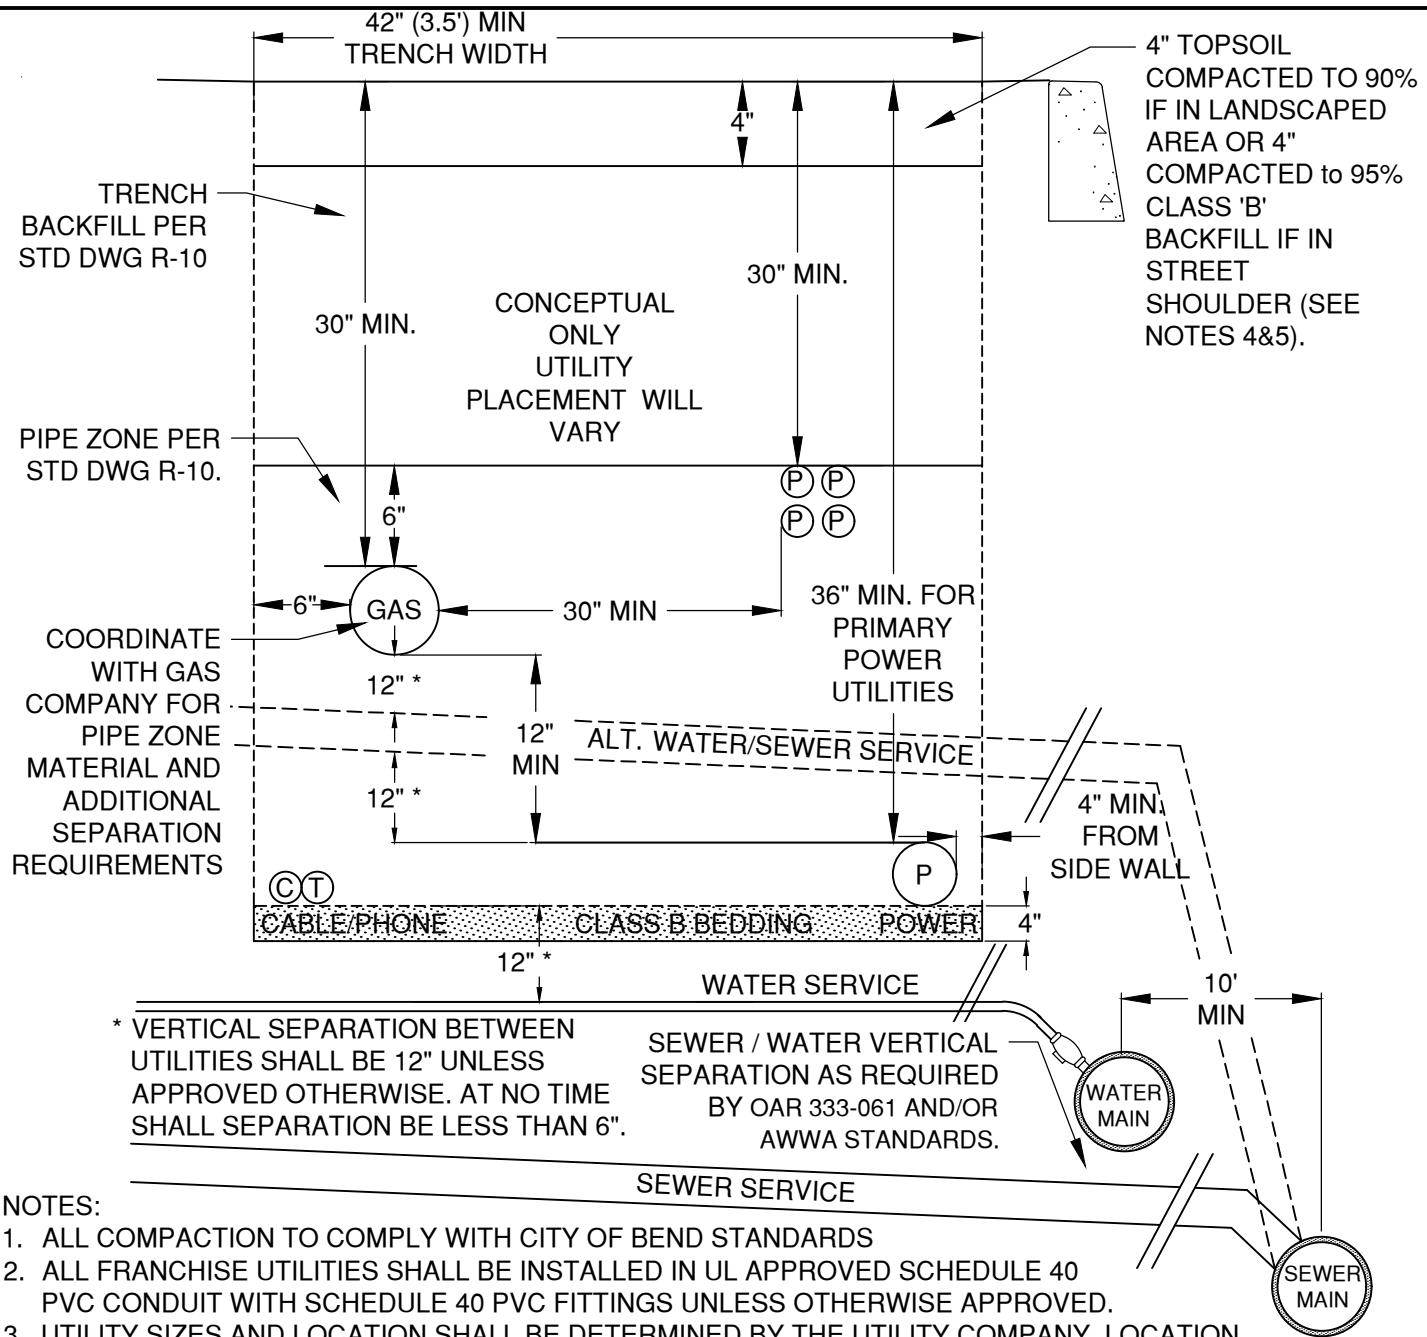

1. ALL COMPACTION TO COMPLY WITH CITY OF BEND STANDARDS
2. ALL FRANCHISE UTILITIES SHALL BE INSTALLED IN UL APPROVED SCHEDULE 40 PVC CONDUIT WITH SCHEDULE 40 PVC FITTINGS UNLESS OTHERWISE APPROVED.
3. UTILITY SIZES AND LOCATION SHALL BE DETERMINED BY THE UTILITY COMPANY. LOCATION TO BE SHOWN AND APPROVED BY CITY WITH A RIGHT OF WAY (ROW) PERMIT.
4. WHERE STORM SWALES ARE PROPOSED WITHIN THE LANDSCAPE STRIP, FRANCHISE UTILITIES SHALL BE INSTALLED OUTSIDE OF THE SWALE AREA.
5. TOP SOIL LAYER TO BE COMPACTION TO 90% MAX DENSITY. WHERE SIDEWALK IS PLACED OVER FRANCHISE UTILITY TRENCH, NO TOP SOIL SHALL BE PLACED AND SIDEWALK TO BE CONSTRUCTED TO COMPLY WITH CITY STANDARDS R-4A AND R-4B
6. STANDARD SHOWN FOR NEW CONSTRUCTION. MODIFICATIONS SHALL BE MADE WHEN WITHIN EXISTING DEVELOPMENTS WHERE APPROVED BY THE CITY ENGINEER.
7. UTILITIES OUTSIDE THE RIGHT OF WAY SHALL BE WITHIN A PUBLIC UTILITIES EASEMENT (PUE). BACKFILL AND INSTALLATION REQUIREMENTS STILL COMPLY WITH THE PUE.
8. NO SWALES OR SURFACE STORMWATER DRAINAGE FACILITIES ARE PERMITTED OVER FRANCHISE UTILITIES.


| | | | | |
|-------|---------|--------------|---|-----------------|
| DRAWN | AJD | CITY OF BEND | CITY OF BEND STANDARD DRAWING 710 NW WALL ST., BEND, OREGON 97701 | SCALE NTS |
| DIV | ROADWAY | | | DATE 01/31/2022 |
| REV | DATE | | | APPR |
| | | | | STD DWG R-10A |
| | | CITY OF BEND | FRANCHISE UTILITY JOINT TRENCH | |

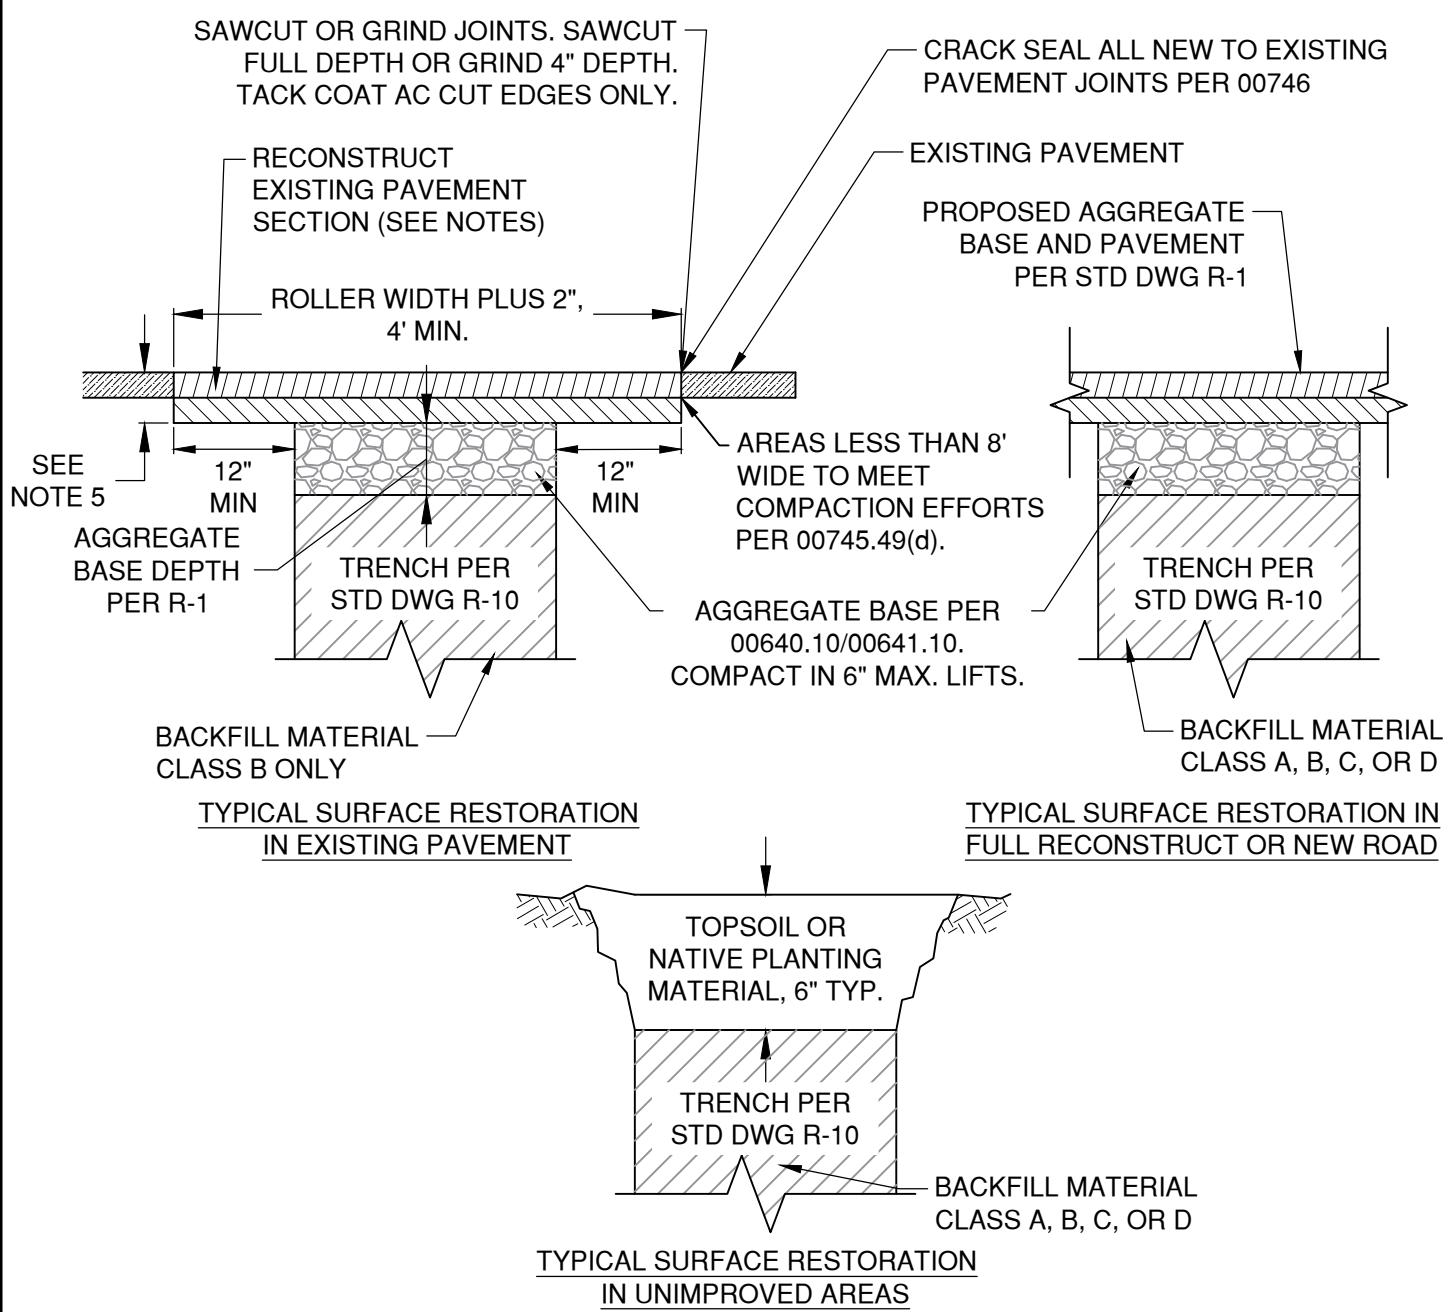

NOTES:

1. SURFACE RESTORATION IN EXISTING PAVEMENT TO COMPLY WITH SPECIFICATION 00495.
2. UNIMPROVED AREA CONSISTS OF ANY PORTION OF THE ROW THAT HAS NOT BEEN IMPROVED TO A CITY STANDARD AND CONSISTS MOSTLY OF NATIVE VEGETATED AREAS. UNIMPROVED AREAS ALSO INCLUDE AREAS WITHIN THE LANDSCAPE STRIP AND PUEs.
3. ALL EXISTING AC OR PCC PAVEMENT SHALL BE SAWCUT PRIOR TO REPAVING. CONCRETE SHALL BE CUT AND REPLACED TO THE NEAREST JOINT(S).
4. CONCRETE PAVEMENT SHALL BE REPLACED WITH CONCRETE TO A MINIMUM THICKNESS OF 6" OR TO THE THICKNESS OF REMOVED PAVEMENT, WHICHEVER IS GREATER
5. PLACE ACP A MINIMUM THICKNESS PER R-1 OR TO THE THICKNESS OF REMOVED PAVEMENT, WHICHEVER IS GREATER. PLACE ACP IN 2" MAX LIFTS.

| | | | |
|-------------|-------------------------|---|-----------------|
| DRAWN AJD | CITY OF BEND | CITY OF BEND STANDARD DRAWING 710 NW WALL ST., BEND, OREGON 97701 TRENCH SURFACE RESTORATION | SCALE NTS |
| DIV ROADWAY | | | DATE 01/31/2022 |
| REV DATE | | | APPR |
| | | | STD DWG R-11 |

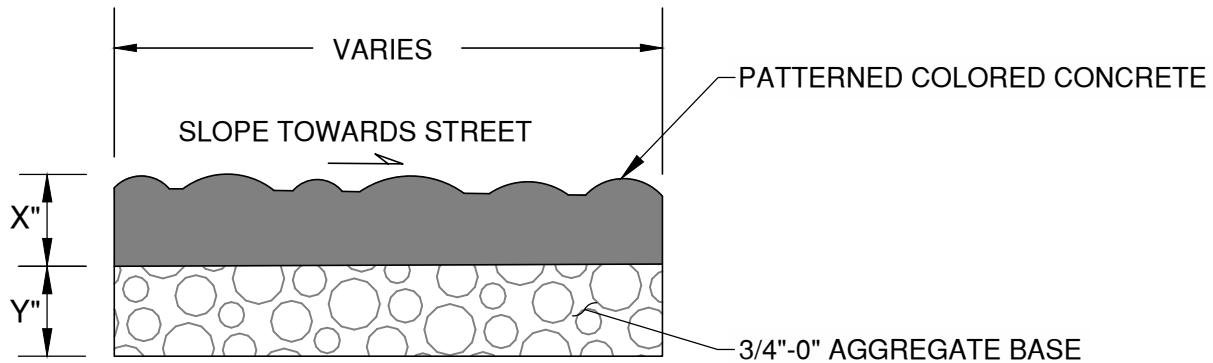

X DIMENSION:

- MEDIAN/ALL ADJACENT TO TRAVEL LANE = 6"
- ONLY BACK SIDE OF SIDEWALK OR SEPARATE FROM TRAVEL LANE = 4"
- TRUCK APRON = 9"


Y DIMENSION:

- MEDIAN/ALL ADJACENT TO TRAVEL LANE = 6"
- ONLY BACK SIDE OF SIDEWALK OR SEPARATE FROM TRAVEL LANE = 4"
- TRUCK APRON = 6"

NOTE:

1. STAMPED CONCRETE SURFACE TEXTURE PATTERN SHALL BE BRICKFORM "FLAGSTONE" TM-700 WITH SAWCUT GROOVE JOINTS 1/3 CONCRETE DEPTH.
2. GLAZE AND SEAL PER MANUFACTURERS SPECS.
3. INTEGRAL COLOR: DAVIS SPANISH GOLD (3 LBS. #5084)
4. RELEASE COLOR: DAVIS DARK GREY (#860)

| | | | |
|-------------|--|---|-----------------|
| DRAWN AJD |  CITY OF BEND | CITY OF BEND STANDARD DRAWING 710 NW WALL ST., BEND, OREGON 97701 PATTERNEDE COLORED CONCRETE DETAIL | SCALE NTS |
| DIV ROADWAY | | | DATE 01/31/2022 |
| REV | | | APPR |
| | | | STD DWG R-24 |

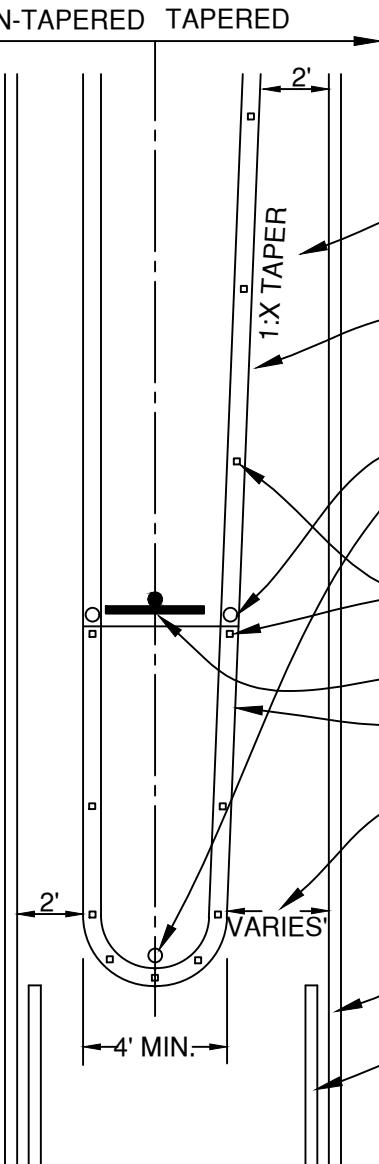

PLAN VIEW

TAPER RATIO IS EQUAL TO POSTED SPEED
EX: 1:25 (X=MPH)

STD. MOUNTABLE CURB PER R-3

INSTALL 36" YELLOW FLEXSTAKE TM 750, OR APPROVED EQUAL, WITH TWO REFLECTIVE STRIPS DELINEATOR ON THE END OF THE BULLNOSE AND WHERE THE MEDIAN BEGINS USING CONCRETE ANCHOR (REDHEAD OR EQUIVALENT)

INSTALL YELLOW RAISED RETROREFLECTIVE PAVEMENT MARKERS (5 MIN) AT 3' MAX SPACING AROUND MEDIAN NOSE AND AT 15' SPACING TO AND BEYOND TAPER SECTION AS SHOWN

INSTALL POST WITH R4-7 SIGN (24" X 30");


RETROREFLECTIVE YELLOW CURB MARKING ON TOP OF CURB TO SAME LIMITS AS RETROREFLECTIVE MARKERS

VARIES WITH APPROACH SPEED

- 3' FOR 25 MPH MIN
- 4' FOR 35 MPH MIN
- 4' FOR 45 MPH MIN

4" SOLID
YELLOW STRIPE

4" SOLID
YELLOW STRIPE

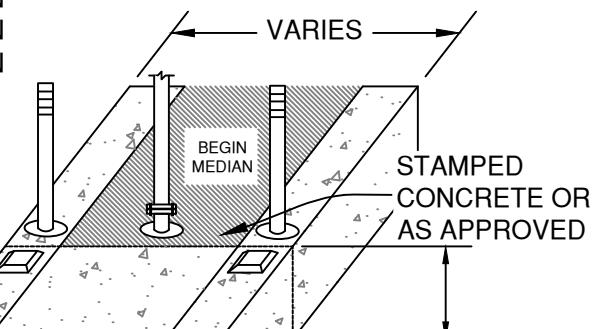

ISOMETRIC VIEW

ISLAND NOSE 1:10 SLOPE

GRAY BROOM FINISHED CONCRETE.
6" THICKNESS.

1" CURB REVEAL
AT END OF BULLNOSE

MEDIAN SHALL NOT BE
DOWELED INTO
ROADWAYS UNLESS
APPROVED BY
CITY ENGINEER.

ALTERNATE LOCATION IF R1-6A IN
STREET PEDESTRIAN CROSSING
SIGN IS INSTALLED AT MARKED
CROSSWALK

| | |
|-------|---------|
| DRAWN | AJD |
| DIV | ROADWAY |
| REV | DATE |
| | |



CITY OF BEND

CITY OF BEND

STANDARD DRAWING

710 NW WALL ST., BEND, OREGON 97701


MEDIAN END DETAIL

SCALE NTS

DATE 01/31/2022

APPR

STD DWG R-25

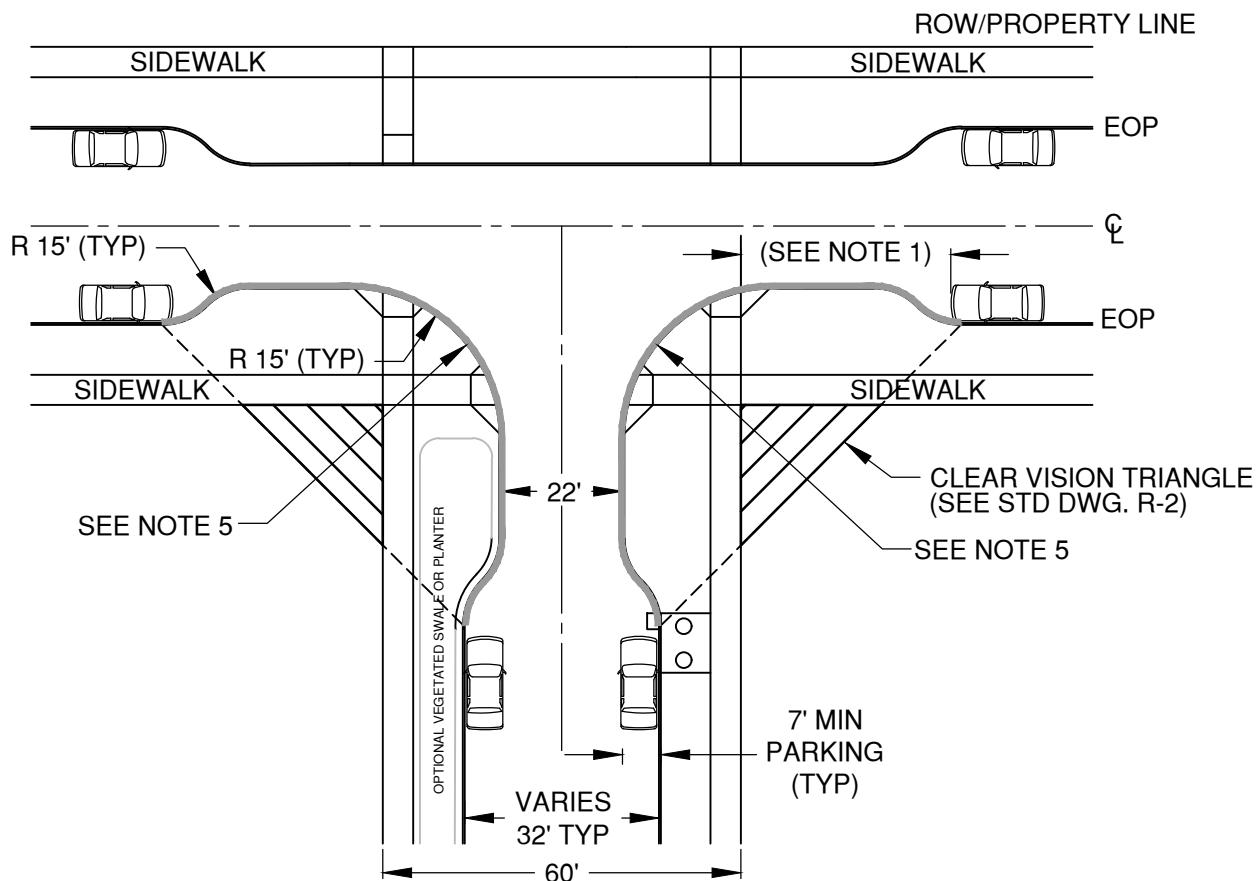

NOTES:

1. NO PARKING WITHIN THE CLEAR VISION OR 20 FEET OF THE INTERSECTION, WHICHEVER IS GREATER.
2. AS REQUIRED BY THE CITY ENGINEER, INSTALL YELLOW 36" TALL YELLOW SURFACE MOUNTED TUBULAR MARKERS, PER SPECIFICATION SECTION 00856 FOR PLOW SIGNAGE AT CURB EXTENSIONS.
3. USE LOW GROWING VEGETATION FOR BIORETENTION SWALES/ PLANTERS LOCATED IN CURB EXTENSIONS.
4. CURB RETURNS TO BE CONSTRUCTED PER DESIGN STANDARD.
5. YELLOW CURB PAINT ON RETURNS IS REQUIRED IN COMMERCIAL AND HIGH DENSITY RESIDENTIAL AREAS

| | |
|-------|---------|
| DRAWN | AJD |
| DIV | ROADWAY |
| REV | DATE |
| | |

CITY OF BEND
CITY OF BEND

CITY OF BEND

STANDARD DRAWING

710 NW WALL ST., BEND, OREGON 97701


LOCAL STREET CURB EXTENSIONS

SCALE NTS

DATE 01/31/2022

APPR



STD DWG R-26

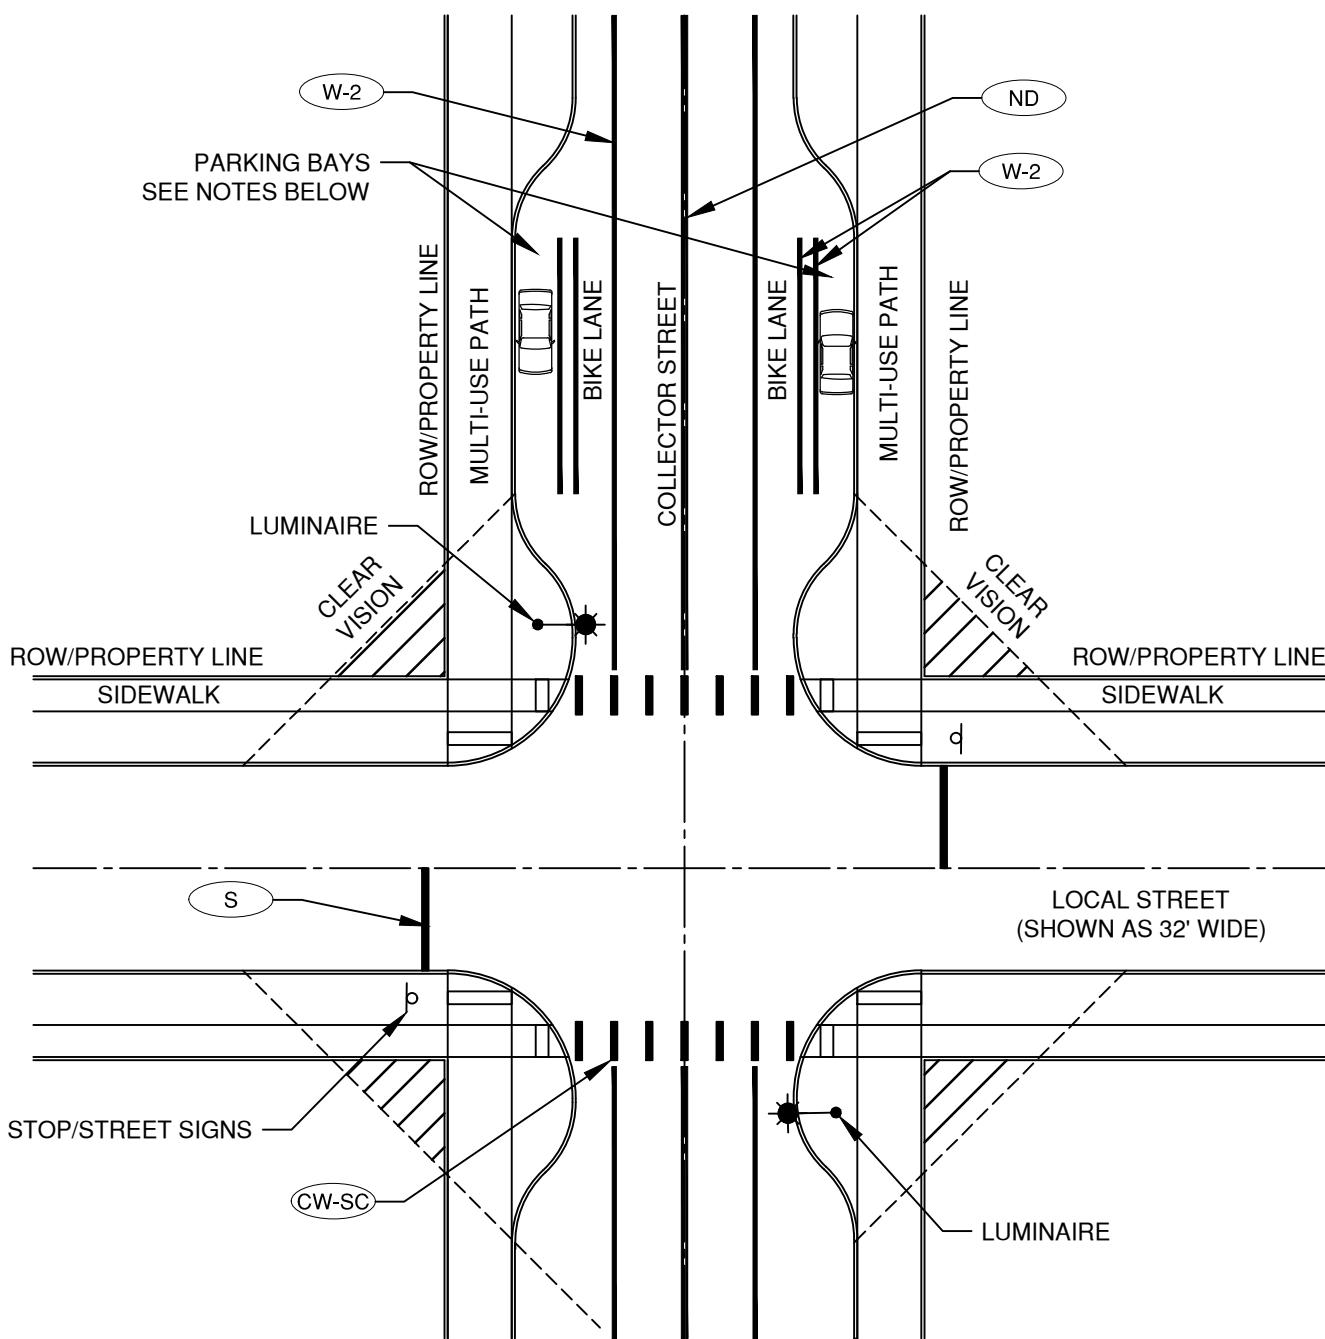


NOTES:

1. PARKING BAYS SHALL BE DESIGNED OUTSIDE THE CLEAR VISION OF THE INTERSECTION. PARKING WILL BE PERMITTED IF CLEAR VISION AND SIGHT DISTANCE AS ANALYZED AS SAFE BY A PROFESSIONAL ENGINEER.
2. PARKING BAYS ON COLLECTORS ARE PERMITTED AS DIRECTED BY THE DEVELOPMENT CODE.
3. NO MORE THAN 10 PARKING BAYS WILL BE PERMITTED TOGETHER. TERMINATION OF BAYS WILL BE FOR VEGETATION PLANTING, UTILITY INSTALLATION (FRANCHISE UTILITY VAULTS, STORM FACILITIES, ETC).
4. PARKING IS NOT PERMITTED WITHIN THE INTERSECTION'S CLEAR VISION AND SIGHT DISTANCE AS DETERMINED BY AASHTO REQUIREMENTS AND ENGINEER REVIEW.

| | | | | | |
|-------|---------|--|---|---------|------------|
| DRAWN | AJD |  CITY OF BEND | CITY OF BEND STANDARD DRAWING 710 NW WALL ST., BEND, OREGON 97701 COLLECTOR / LOCAL INTERSECTION | SCALE | NTS |
| DIV | ROADWAY | | | DATE | 01/31/2022 |
| REV | DATE | | | APPR | |
| | | | | STD DWG | R-27 |

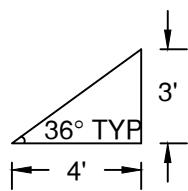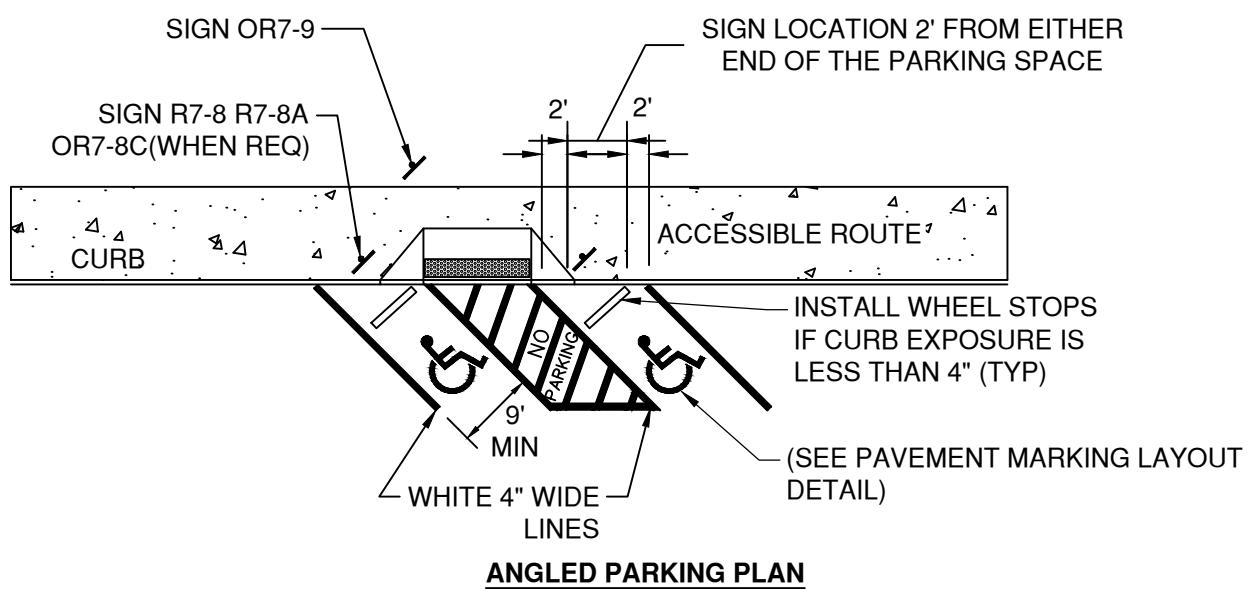

ACCESS AISLE ANGLE LAYOUT

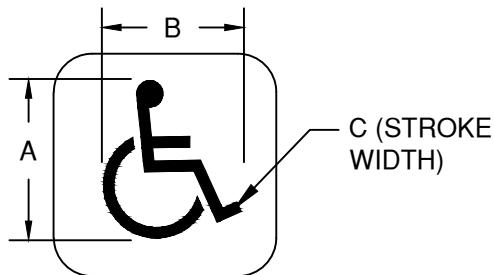


| LEGEND | DIMENSIONS (INCHES) | | |
|----------|---------------------|----|---|
| | A | B | C |
| MINIMUM | 28 | 24 | 3 |
| STANDARD | 41 | 36 | 4 |


PAVEMENT MARKING LAYOUT

NOTE:

1. THIS IS ONE EXAMPLE OF AN ACCESSIBLE PARKING CONFIGURATION. REFER TO ODOT ACCESSIBLE PARKING STANDARDS FOR ADDITIONAL DETAILS AND OTHER CONFIGURATIONS.
2. ALL SIGNS AND PLACEMENT SHALL CONFORM TO ODOT STANDARDS.

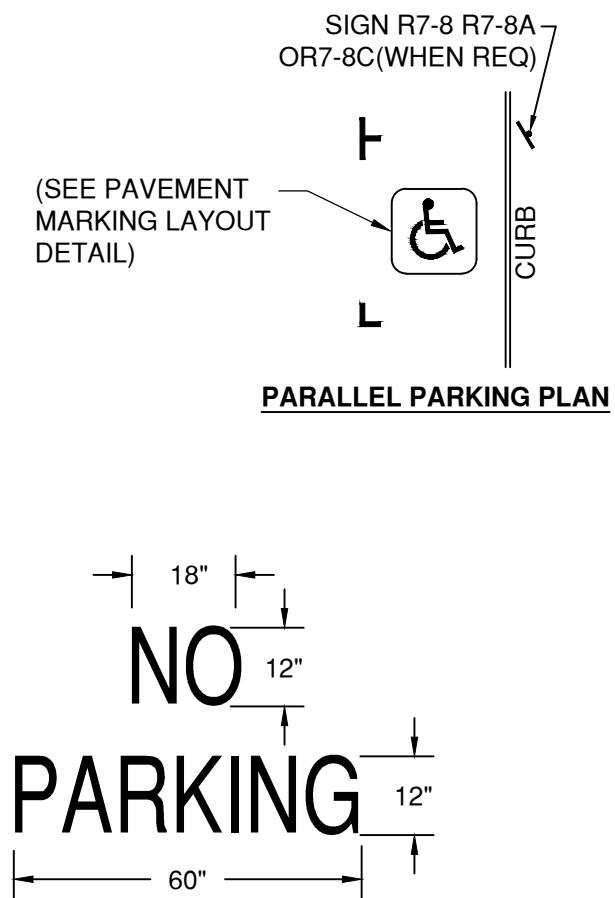



| | | | |
|-------|---------|---|--|
| DRAWN | AJD | CITY OF BEND STANDARD DRAWING 710 NW WALL ST., BEND, OREGON 97701 | SCALE NTS DATE 01/31/2022 APPR STD DWG R-29 |
| DIV | ROADWAY | | |
| REV | DATE | | |
| | | CITY OF BEND | |
| | | ACCESSIBLE PARKING - ANGLE | |

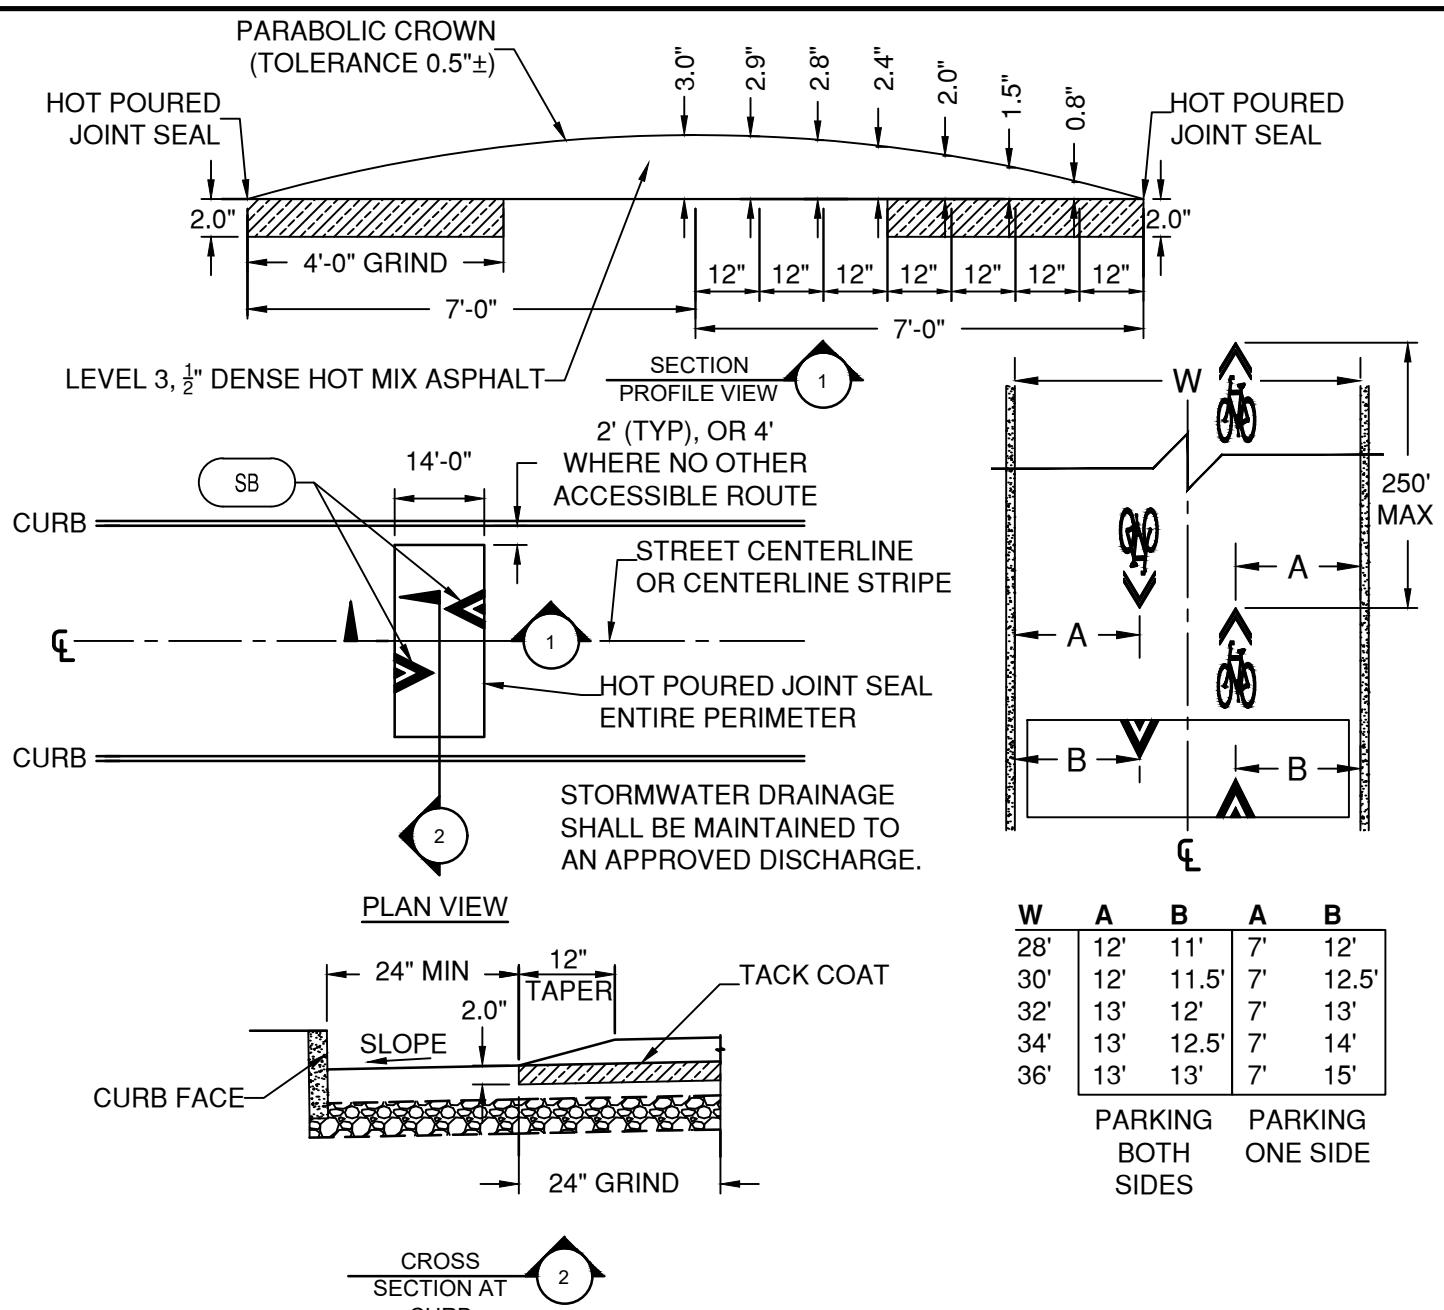

NOTES:


1. SPEED HUMPS ARE ONLY PERMITTED IN SELECT LOCATIONS. REFER TO CITY DESIGN STANDARDS.
2. WHERE SPEED HUMP IS A RETRO-FIT TO AN EXISTING ROAD:
 - 2.1. GRIND / KEY-IN PERIMETER TO THE DIMENSIONS SHOWN OR AS DIRECTED BY THE ENGINEER.
 - 2.2. APPLY TACK COAT TO ALL EXISTING SURFACES WHERE SPEED HUMP WILL BE IN CONTACT.
3. HOT Poured JOINT SEAL THE ENTIRE PERIMETER AFTER INSTALLATION.
4. ALL VERTICAL DIMENSIONS HAVE A REQUIRED MAXIMUM TOLERANCE OF $\pm 1/4"$.
5. THE DISTANCE BETWEEN CURB AND EDGE OF THE SPEED HUMP VARIES. SEE ENGINEERED PLANS.
6. PAVEMENT MARKINGS ON SPEED BUMP SHALL BE INSTALLED CONCURRENTLY WITH THE ASPHALT STRUCTURES. PAVEMENT MARKINGS SHALL BE THERMO-PLASTIC.
7. PAVEMENT MARKINGS SHALL BE INSTALLED BEFORE OPENING ANY LANE TO TRAFFIC THAT IS OCCUPIED BY A NEW SPEED BUMP.
8. SPEED HUMPS ARE NOT PERMITTED IN ACCESSIBLE ROUTES OR WHERE IN CONFLICT WITH DRIVEWAYS.

| | | | | |
|-------|---------|-------------------------|--|-----------------|
| DRAWN | AJD | CITY OF BEND | CITY OF BEND STANDARD DRAWING 710 NW WALL ST., BEND, OREGON 97701 SPEED HUMPS AND SHARROW PLACEMENT | SCALE NTS |
| DIV | ROADWAY | | | DATE 01/31/2022 |
| REV | DATE | CITY OF BEND | | APPR |
| | | | | STD DWG R-32 |

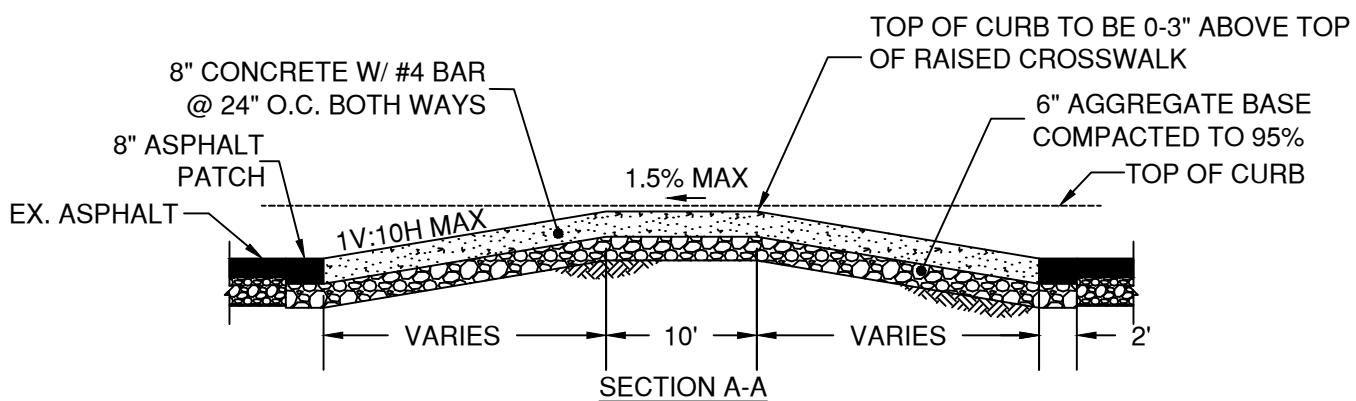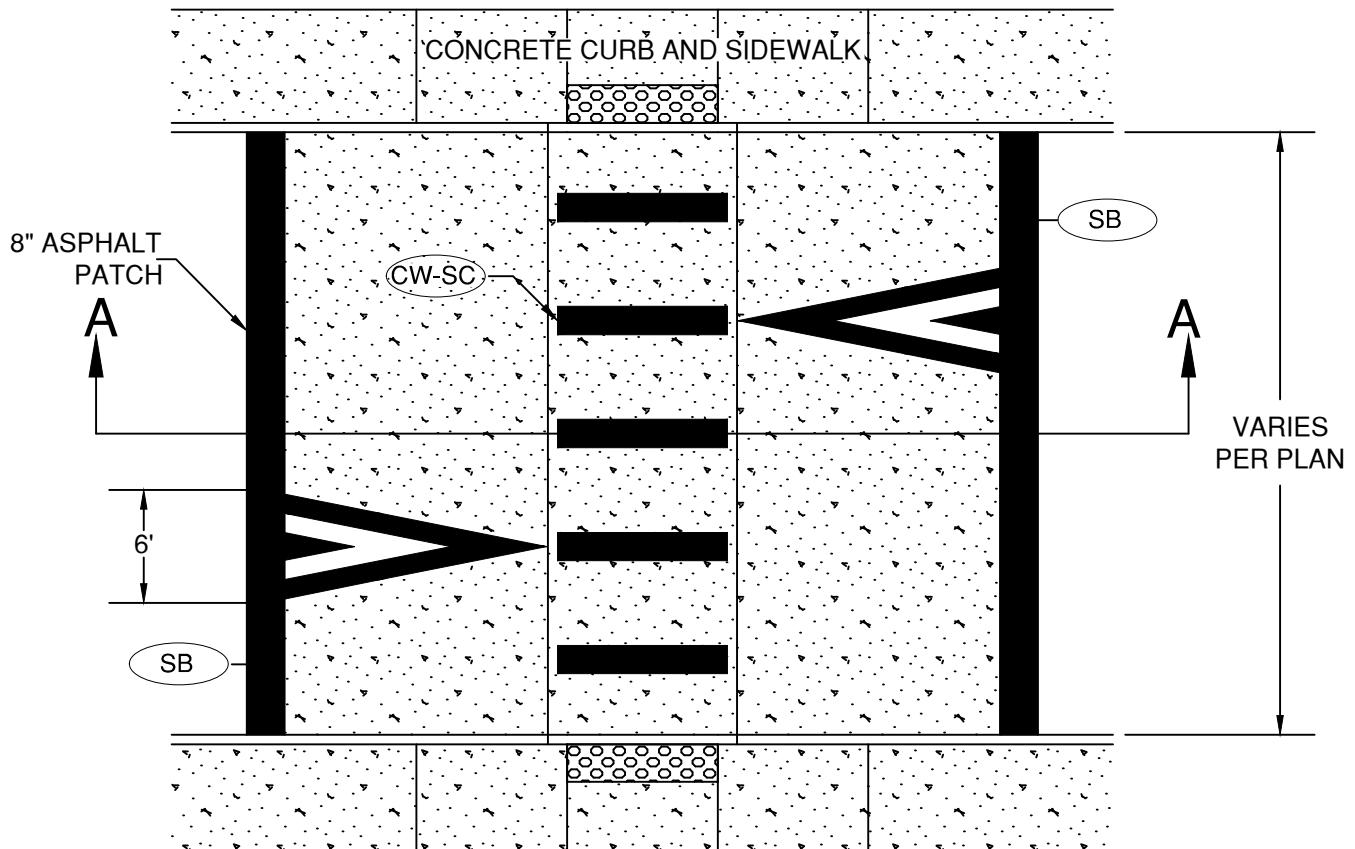

NOTES:

1. RAISED CROSSWALKS ARE ONLY PERMITTED IN SELECT LOCATIONS. REFER TO CITY DESIGN STANDARDS.
2. HOT Poured JOINT SEAL THE ENTIRE PERIMETER AFTER INSTALLATION.
3. PAVEMENT MARKINGS ON RAISED CROSSWALKS SHALL BE THERMO-PLASTIC.
4. PAVEMENT MARKINGS SHALL BE INSTALLED BEFORE OPENING ANY LANE TO TRAFFIC THAT IS OCCUPIED BY A NEW SPEED BUMP.

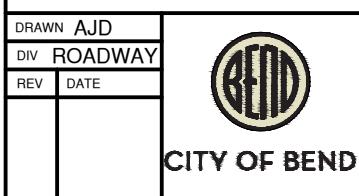

CITY OF BEND

STANDARD DRAWING

710 NW WALL ST., BEND, OREGON 97701


RAISED CROSSWALK

SCALE NTS

DATE 01/31/2022

APPR

STD DWG R-33

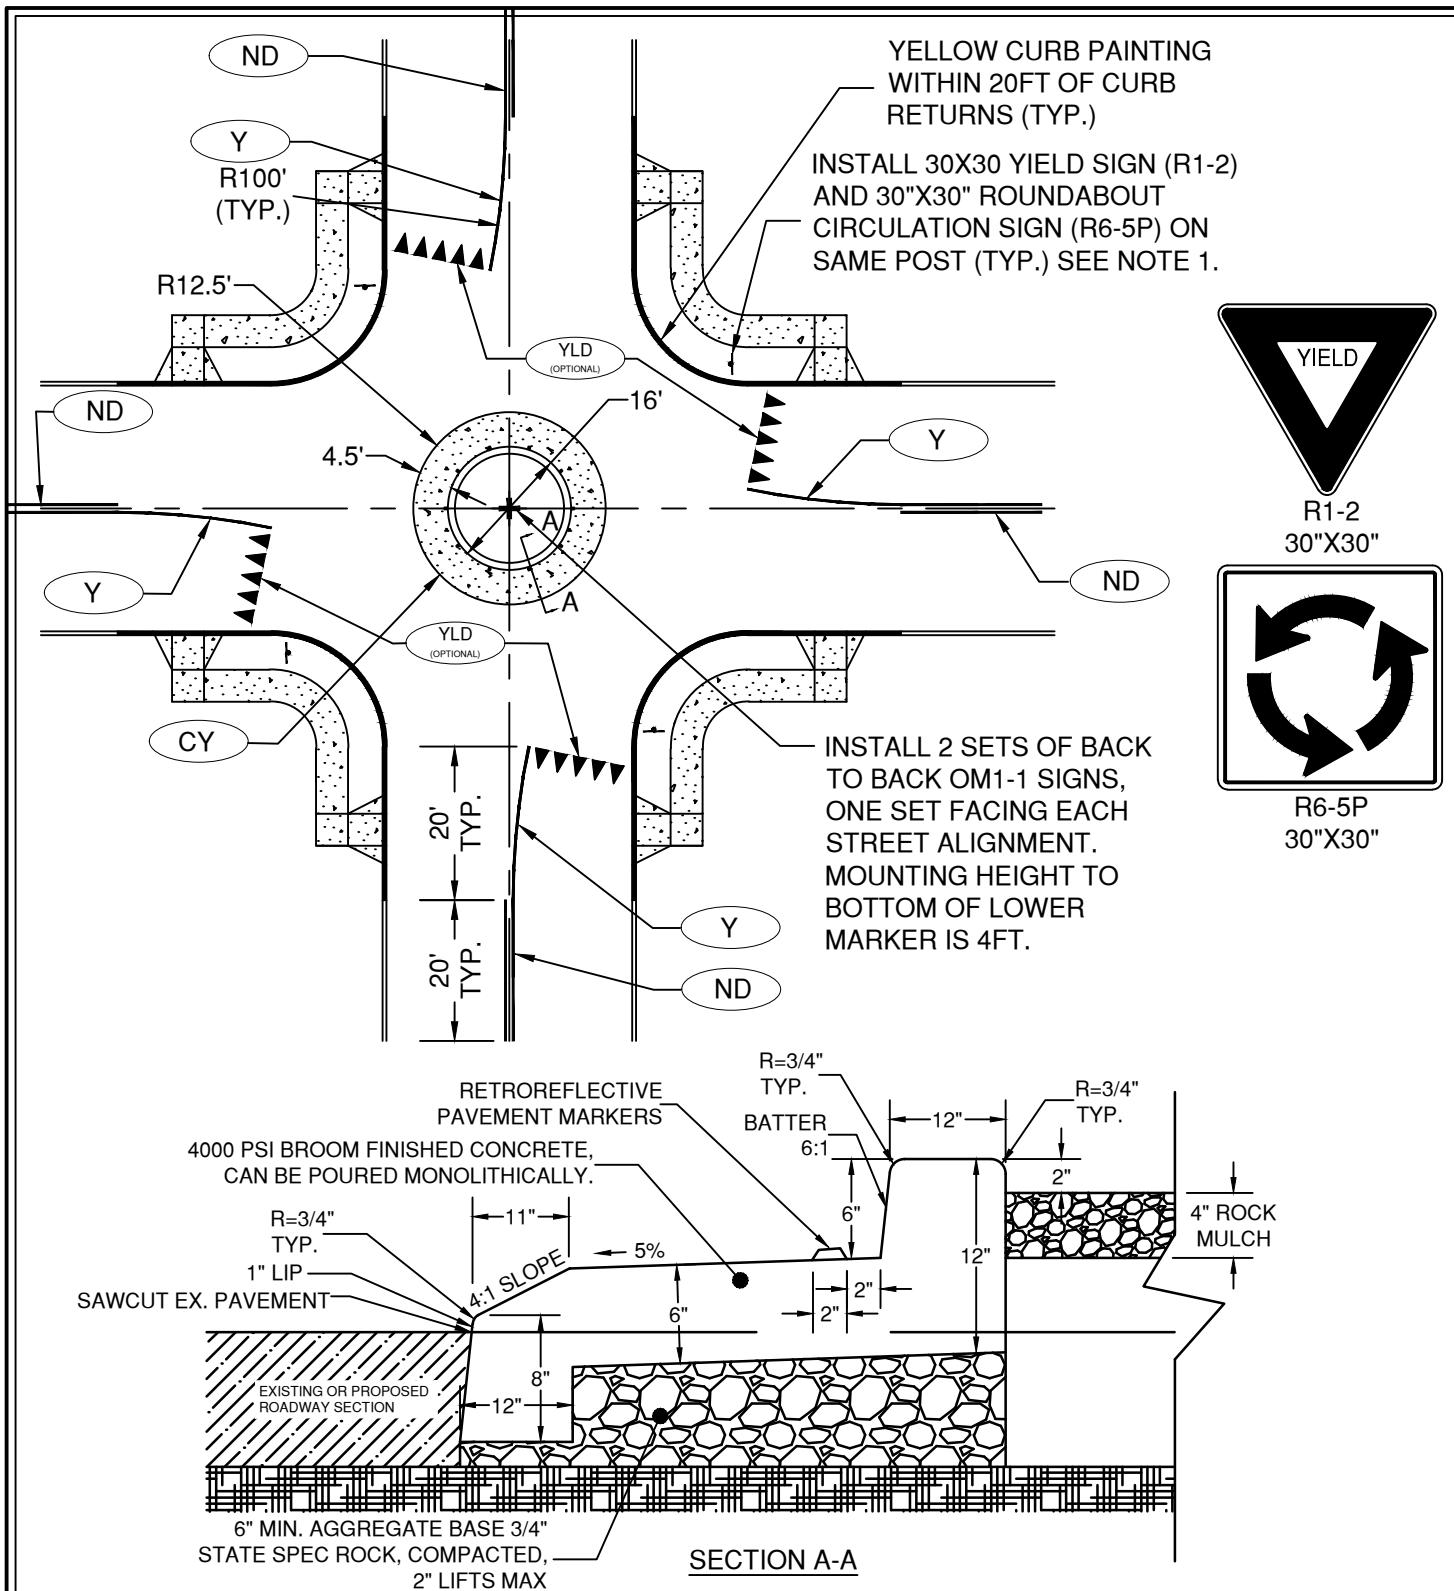

NOTES:

1. STANDARD IS YIELD CONTROL. TWO-WAY STOP MAY BE CONSIDERED FOR CIRCLES WITH INSUFFICIENT CIRCULATING DIAMETER FOR CROSSWALK OR SIGHT DISTANCE OBSTRUCTION THAT CANNOT BE MITIGATED

| | |
|-------|---------|
| DRAWN | AJD |
| DIV | ROADWAY |
| REV | DATE |
| | |



CITY OF BEND

CITY OF BEND

STANDARD DRAWING

710 NW WALL ST., BEND, OREGON 97701


TRAFFIC CIRCLE

SCALE NTS

DATE 01/31/2022

APPR

STD DWG R-34

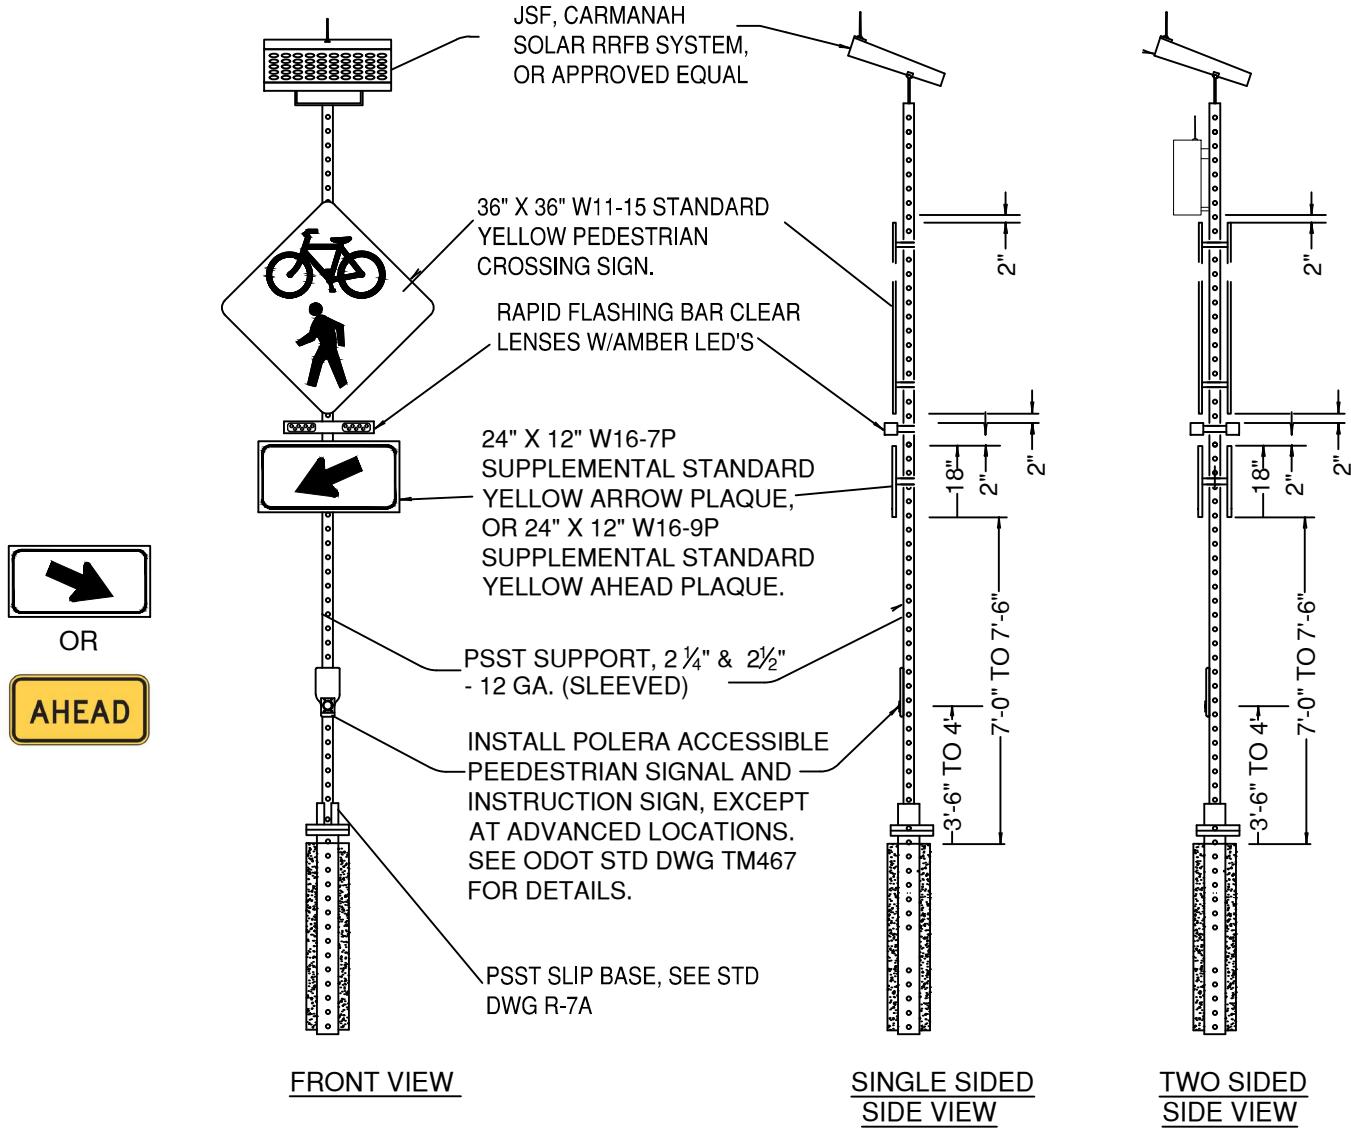


RECTANGULAR RAPID FLASHING BEACON SYSTEM PSST INSTALLATION

NOTES:

1. REMOVE SOLAR EQUIPMENT IF USING COMMERCIAL POWER
2. ADD RADIO NETWORK CONTROLLER FOR WIRELESS EQUIPMENT IF NEEDED
3. USE SCHOOL CROSSING (S1-1) FOR DESIGNATED SCHOOL CROSSING

| | | | | |
|--------------|---------|---|---|-----------------|
| DRAWN | AJD |  | CITY OF BEND STANDARD DRAWING 710 NW WALL ST., BEND, OREGON 97701 | SCALE NTS |
| DIV | ROADWAY | | | DATE 01/31/2022 |
| REV | DATE | | | APPR |
| | | | | STD DWG R-35 |
| CITY OF BEND | | RECTANGULAR RAPID FLASHING BEACON | | |

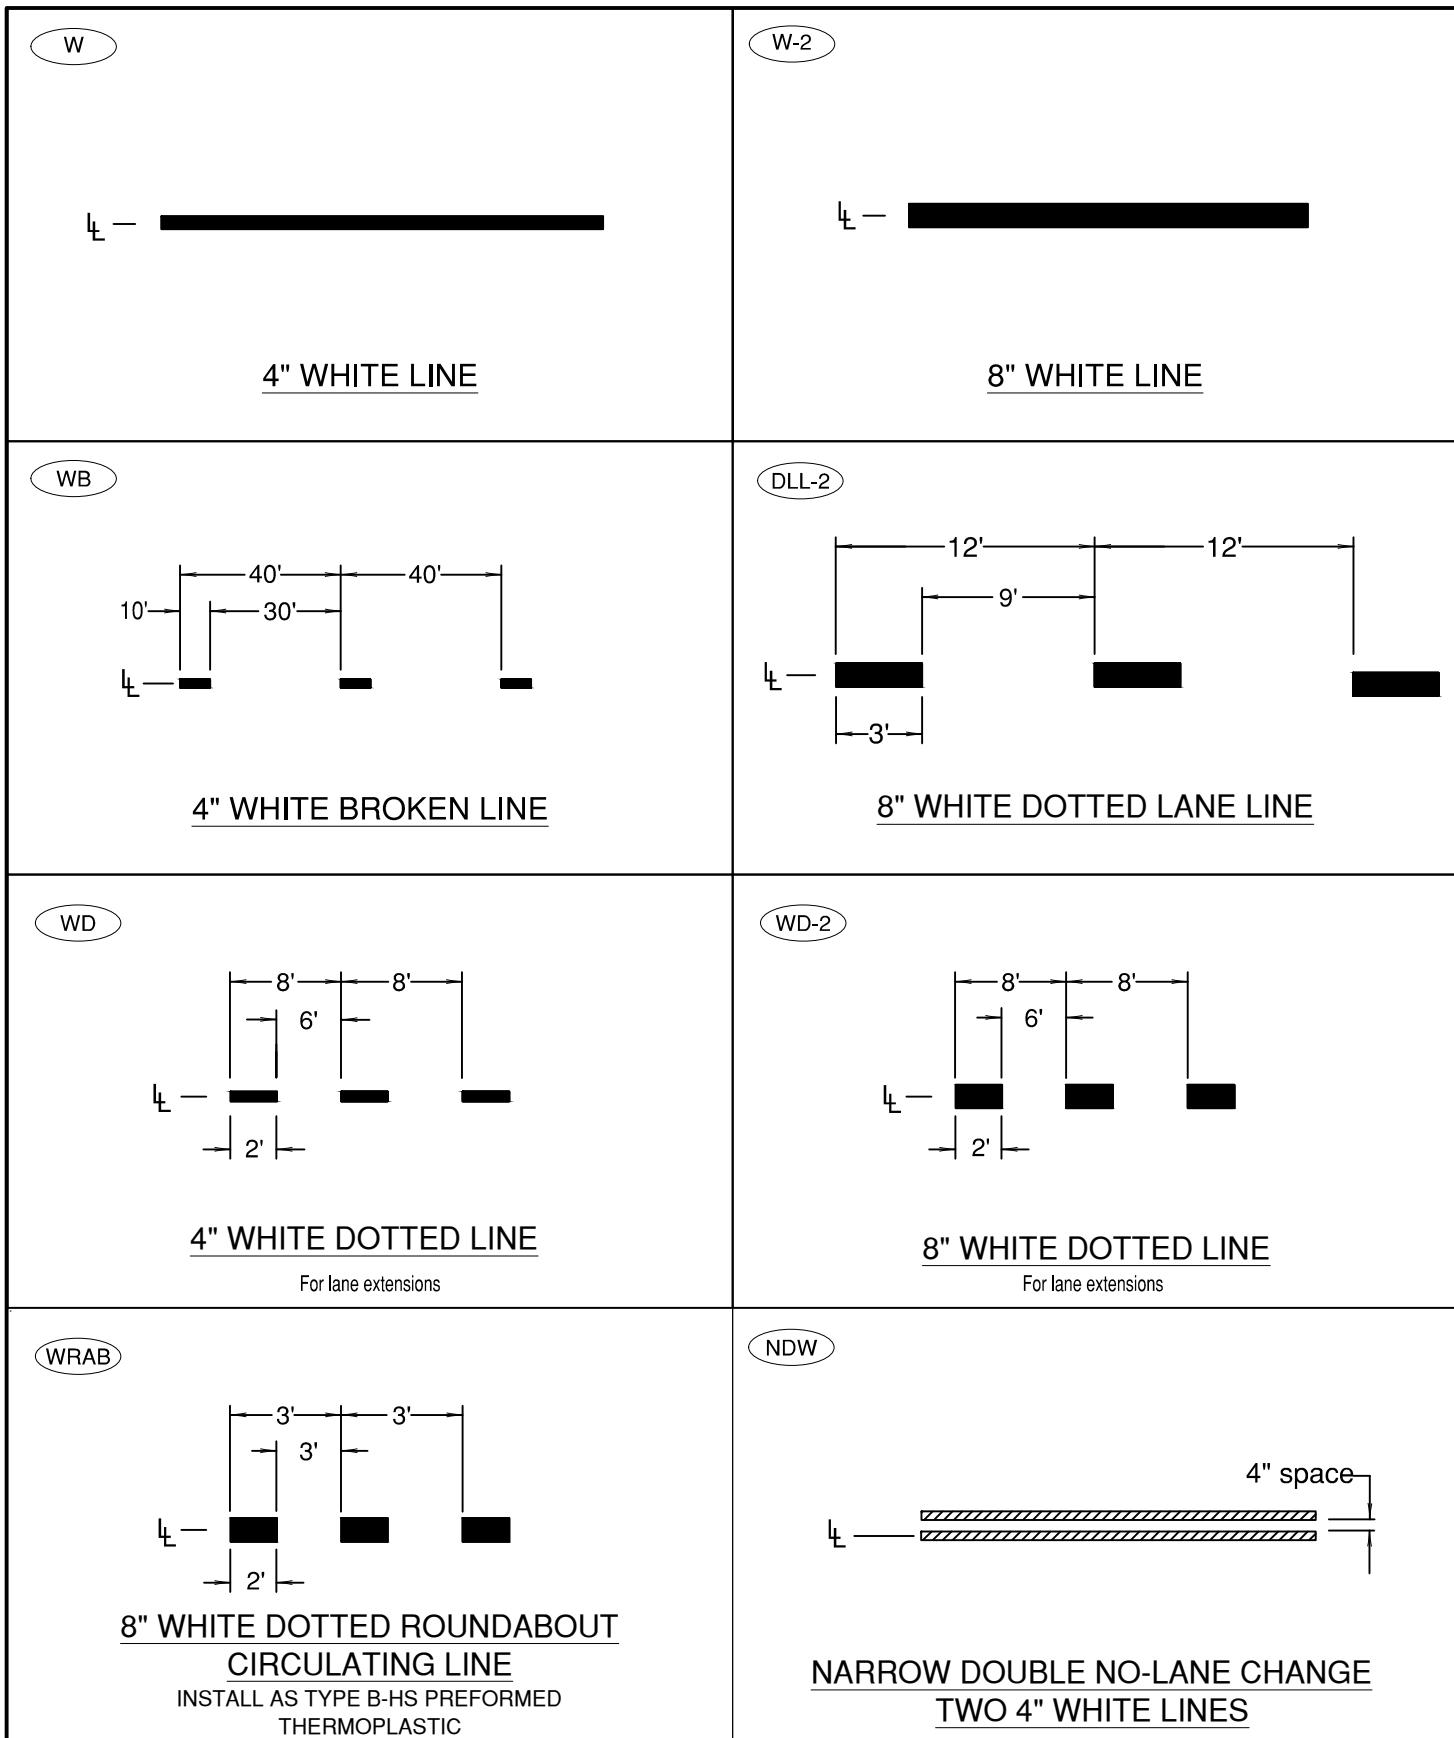


| | | | | |
|-------|---------|---|---|-----------------|
| DRAWN | AJD |  | CITY OF BEND STANDARD DRAWING 710 NW WALL ST., BEND, OREGON 97701 | SCALE NTS |
| DIV | ROADWAY | | | DATE 01/31/2022 |
| REV | DATE | | | APPR |
| | | | | STD DWG R-40 |
| | | CITY OF BEND | PAVEMENT MARKINGS - WHITE | |

Y




4" YELLOW LINE

YB

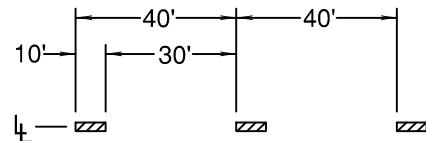

4" YELLOW BROKEN LINE


YD

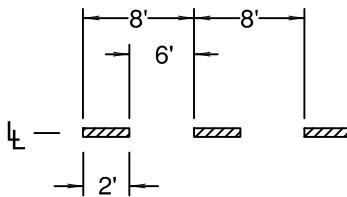

4" YELLOW DOTTED LINE


For lane extensions

D

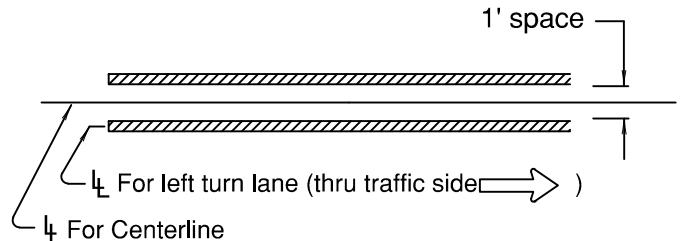


DOUBLE NO-PASS
TWO 4" YELLOW LINES

ND

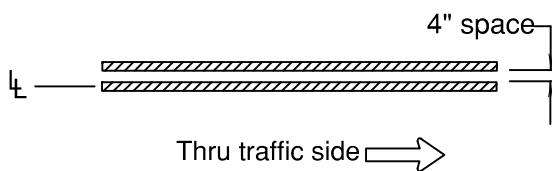


NARROW DOUBLE NO-PASS
TWO 4" YELLOW LINES

NPR

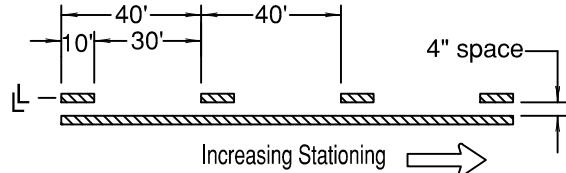


NO-PASS RIGHT
4" YELLOW LINES

NPL

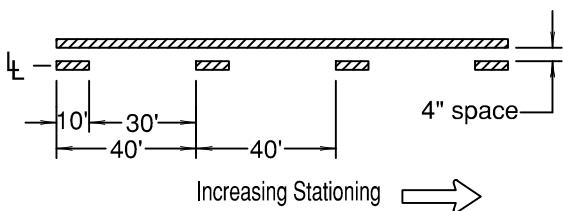

NO-PASS LEFT
4" YELLOW LINES

TWL

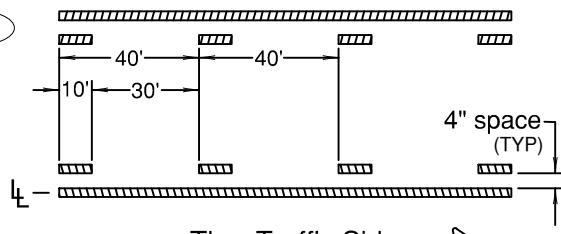

TWO-WAY LEFT TURN
4" YELLOW LINES

SEE R-44 FOR ARROW PLACEMENT

| | |
|-------|---------|
| DRAWN | AJD |
| DIV | ROADWAY |
| REV | DATE |
| | |



CITY OF BEND

CITY OF BEND

STANDARD DRAWING

710 NW WALL ST., BEND, OREGON 97701


SCALE NTS

DATE 01/31/2022

APPR


STD DWG R-41

PAVEMENT MARKINGS - YELLOW

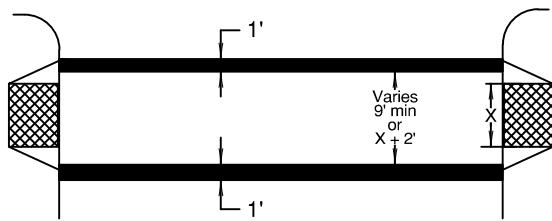


STANDARD CROSSWALK
TWO 1' WHITE BARS

Install per Standard Drawing R-47

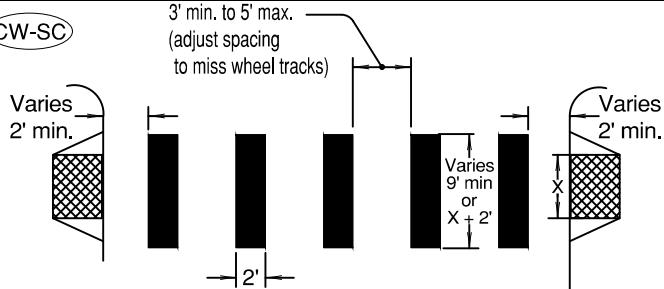


STAGGERED CONTINENTAL CROSSWALK 2' WHITE BARS

Install per standard drawing R-47; Install as Type B-HS preformed thermoplastic;
Install at uncontrolled approach

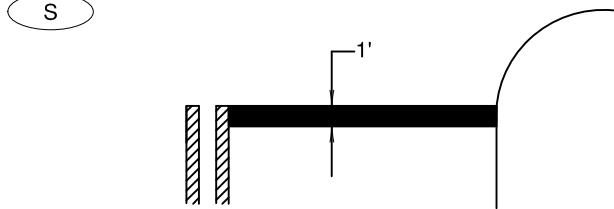


STOP BAR
1' WHITE BAR

Install stop bar in Thermoplastic. Install per Standard Drawing R-45

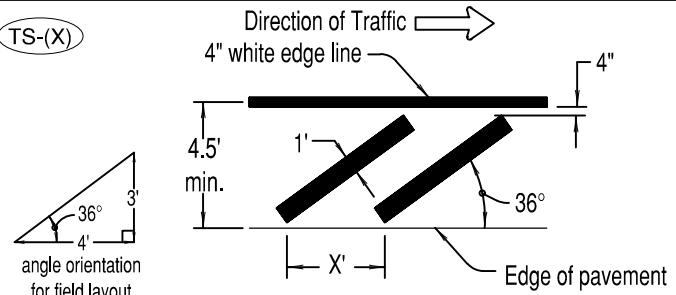


TRANSVERSE SHOULDER BARS
1' WHITE BARS AT 20' SPACING

X = 20', Typical
(40' spacing may be used where median length exceeds 200')

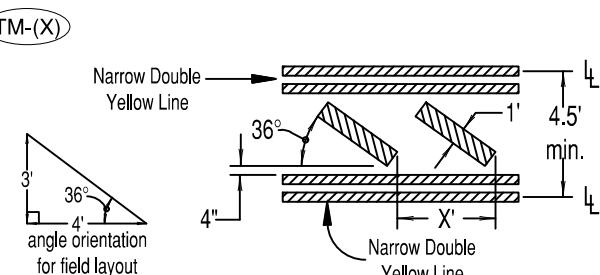


TRANSVERSE MEDIAN BARS
1' YELLOW BARS AT 20' SPACING

X = 20', Typical
(40' spacing may be used where median length exceeds 200')

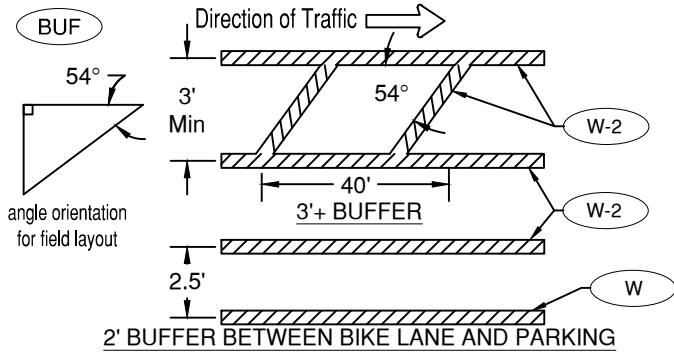

Install buffer stripes in thermoplastic / horizontal stripes parallel with traffic in paint

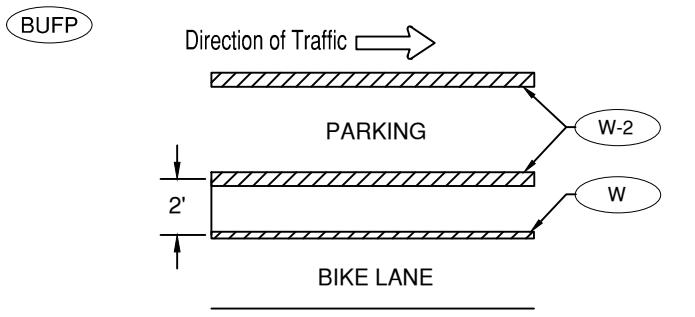

PARKING PROTECTED BIKE LANE

| | |
|-------|---------|
| DRAWN | AJD |
| DIV | ROADWAY |
| REV | DATE |
| | |



CITY OF BEND

CITY OF BEND

STANDARD DRAWING

710 NW WALL ST., BEND, OREGON 97701









PAVEMENT MARKINGS

SCALE NTS


DATE 01/31/2022

APPR


STD DWG R-42A
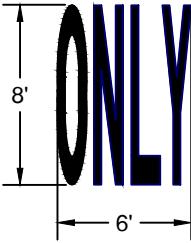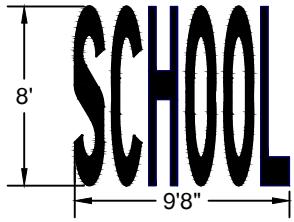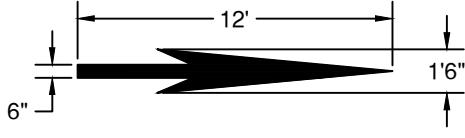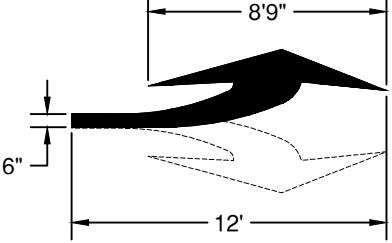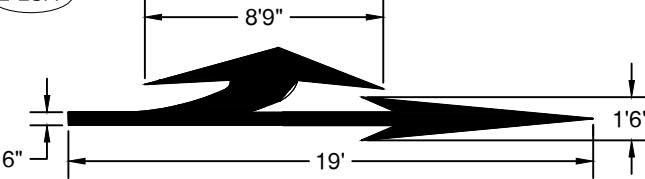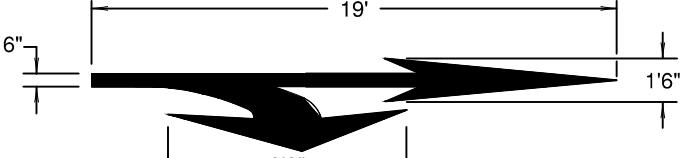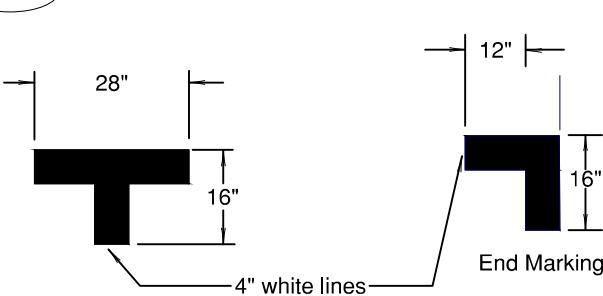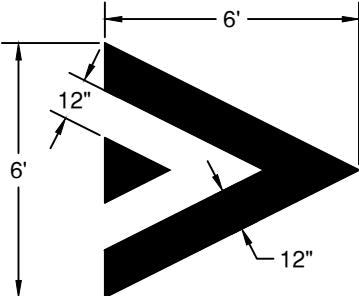
| | |
|--|--|
| <p>ON</p>  <p>ONLY (white)</p> <p>Center marking within lane width Install in Type B - HS Preformed Thermoplastic For letter proportion details, see current version of FHWA Standard Highway Signs</p> | <p>SCH</p>  <p>SCHOOL (white)</p> <p>Center marking within lane width Install in Type B - HS Preformed Thermoplastic For letter proportion details, see current version of FHWA Standard Highway Signs Install at school speed zone sign on arterial and collector roads</p> |
| <p>E-SA</p>  <p>ELONGATED STRAIGHT ARROW (white)</p> <p>For arrow proportion details, see current version of FHWA Standard Highway Signs Install in Type B - HS Preformed Thermoplastic Center marking within lane width</p> | <p>E-LA E-RA</p>  <p>ELONGATED TURN ARROW (white)</p> <p>For arrow proportion details, see current version of FHWA Standard Highway Signs Install in Type B - HS Preformed Thermoplastic Center marking within lane width Use E-LA for Left Turn and E-RA for right turn.</p> |
| <p>E-LSA</p>  <p>ELONGATED LEFT TURN STRAIGHT ARROW (white)</p> <p>For arrow proportion details, see current version of FHWA Standard Highway Signs Install in Type B - HS Preformed Thermoplastic Center marking within lane width</p> | <p>E-RSA</p>  <p>ELONGATED RIGHT TURN STRAIGHT ARROW (white)</p> <p>For arrow proportion details, see current version of FHWA Standard Highway Signs Install in Type B - HS Preformed Thermoplastic Center marking within lane width</p> |
| <p>P</p>  <p>ON-STREET PARKING DETAIL (white)</p> | <p>SB</p>  <p>SPEED BUMP MARKING (WHITE)</p> <p>Install in Type B - HS Preformed Thermoplastic Center marking within lane width</p> |


| | | | | | |
|-------|---------|---|---|---------|------------|
| DRAWN | AJD |  | CITY OF BEND STANDARD DRAWING 710 NW WALL ST., BEND, OREGON 97701 | SCALE | NTS |
| DIV | ROADWAY | | | DATE | 01/31/2022 |
| REV | DATE | CITY OF BEND | PAVEMENT MARKINGS | APPR | |
| | | | | STD DWG | R-42B |

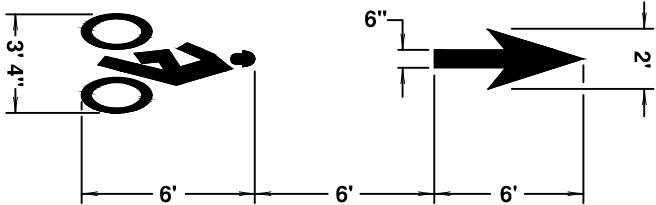BS**BIKE LANE STANDARD STENCIL (white)**


Center marking within lane width
For proportion details, see current version of FHWA Standard Highway Signs

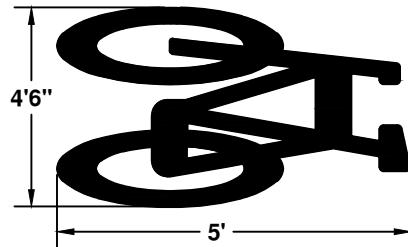B**BIKE SYMBOL (WHITE)**


Install in Type B - HS Preformed Thermoplastic
Center marking within lane width

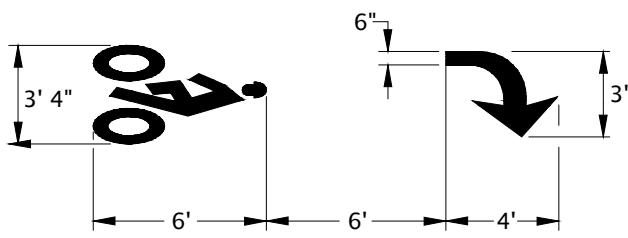BR**BIKE RIGHT TURN STENCIL (white)**


Center marking within lane width
For proportion details, see current version of Standard Highway Signs

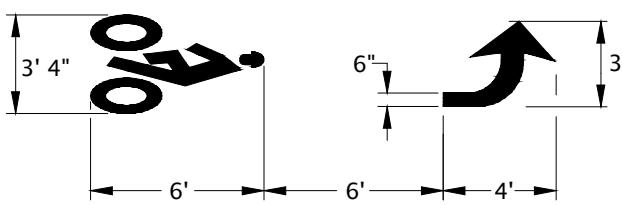BL**BIKE LEFT TURN STENCIL (white)**


Center marking within lane width
For proportion details, see current version of Standard Highway Signs

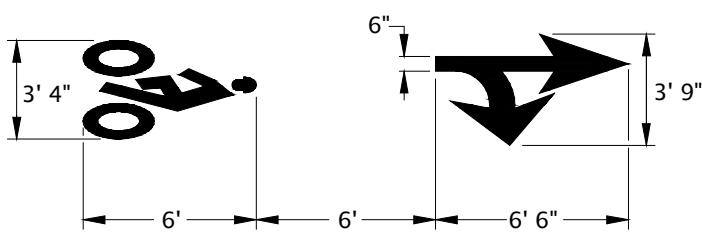BRS**BIKE RIGHT TURN STRAIGHT STENCIL (white)**

Center marking within lane width
For proportion details, see current version of Standard Highway Signs

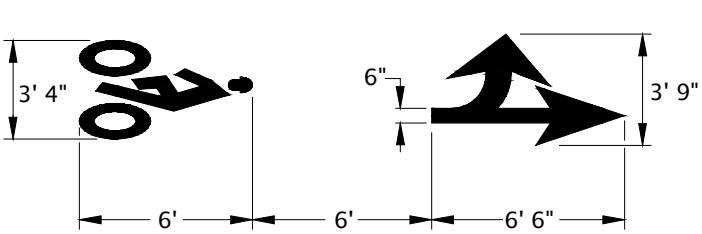BLS**BIKE LEFT TURN STRAIGHT STENCIL (white)**

Center marking within lane width
For proportion details, see current version of Standard Highway Signs

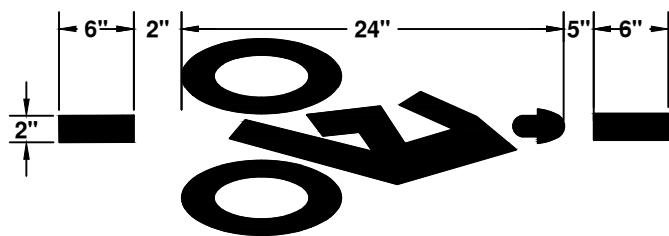BD**BIKE DETECTOR (WHITE)**

Install in Type B - HS Preformed Thermoplastic
Place marking in optimal location for bicycle to actuate the traffic signal.

| DRAWN | AJD |
|-------|---------|
| DIV | ROADWAY |
| REV | DATE |
| | |

**CITY OF BEND****CITY OF BEND**

STANDARD DRAWING

710 NW WALL ST., BEND, OREGON 97701




PAVEMENT MARKINGS - BIKE

SCALE NTS

DATE 01/31/2022

APPR

STD DWG R-43

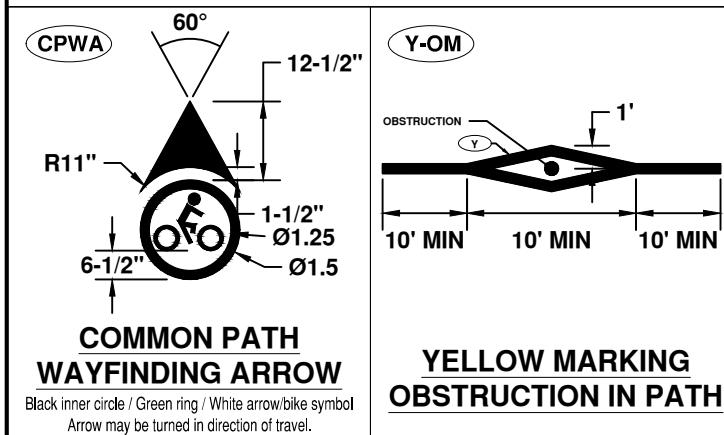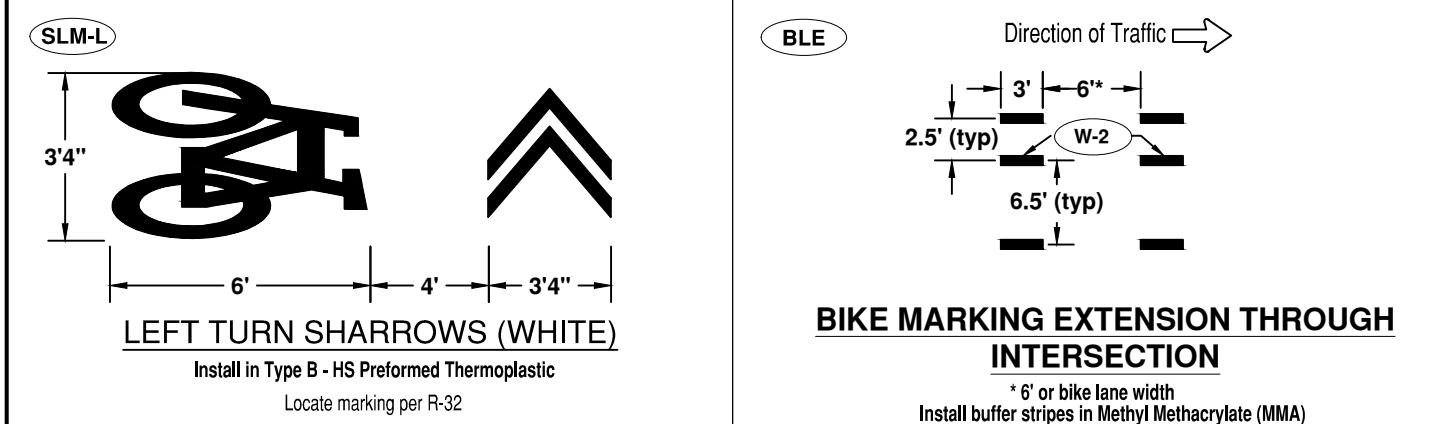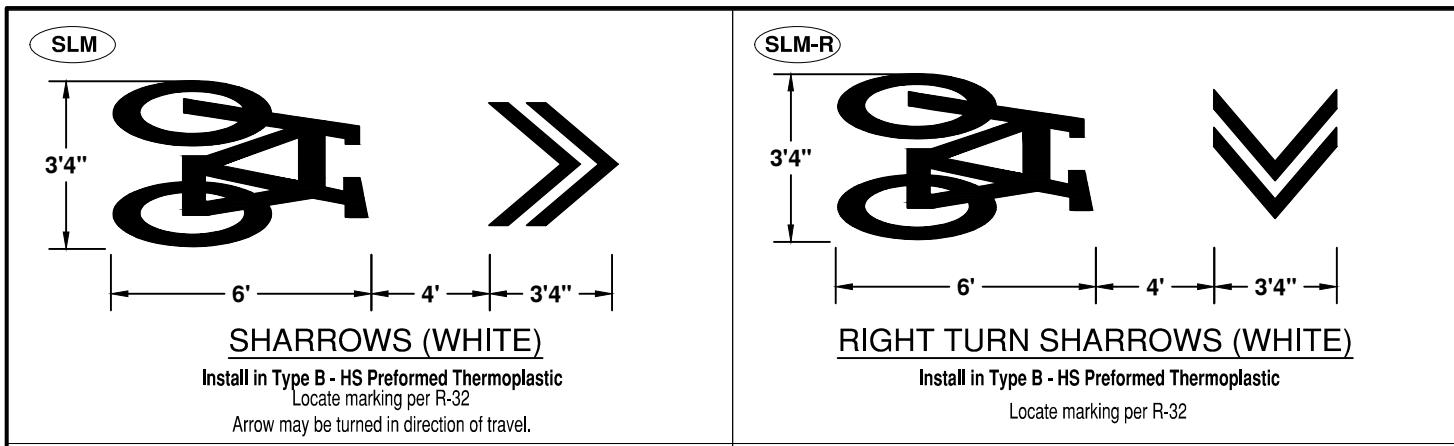

if shown

E-LA

if shown

ON

E-LA

W-2

D

ONLY

Start of break in line for intersection

15'

15'

15'

15'

Start of W-2

Start of break in line for intersection

E-RA

See Note 4

ON

E-RA

W

W-2



LANE USE ARROW
PLACEMENT ($L \leq 400'$)

DETAIL "A"

LANE USE ARROW
PLACEMENT - TRAP LANE

DETAIL "B"

TWO-WAY LEFT TURN LANE
ARROW MARKING PLACEMENT

DETAIL "C"

General Notes:

- 1.) Center pavement marking legends within the lane.
- 2.) Placement of lane use arrows with respect to the 8" wide white line (W-2) channelization shown in details "A", "B" and "C" apply to both left and right turn lanes.
- 3.) When used for a short turn lane ($<40'$), the 2nd (downstream) arrow may be omitted.
- 4.) An ONLY symbol is only required where a through lane approaching an intersection becomes a mandatory turn lane.

** When L is greater than 200', install 3rd lane use arrow at the midpoint of the turn lane.

To be accompanied by Standard Dwg. Nos. R-40 thru R-43

| | |
|-------|---------|
| DRAWN | AJD |
| DIV | ROADWAY |
| REV | DATE |
| | |



CITY OF BEND

CITY OF BEND

STANDARD DRAWING

710 NW WALL ST., BEND, OREGON 97701

SCALE NTS


DATE 01/31/2022

APPR

STD DWG R-44


TURN LANE MARKING LAYOUT

GRN

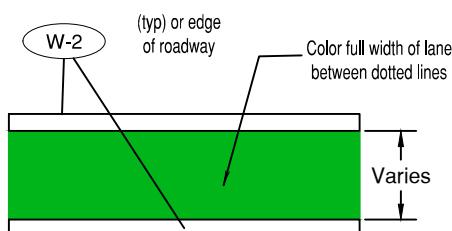


GREEN SUPPLEMENTED BICYCLE LANE
SOLID LANE

BLE-G

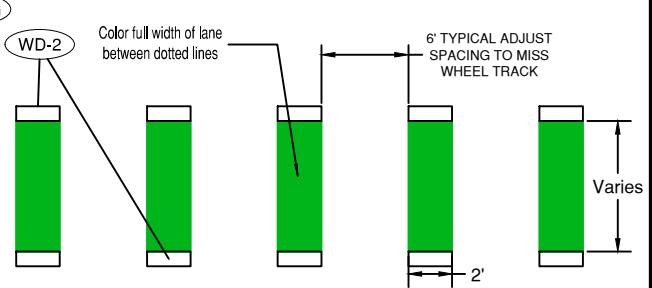

GREEN SUPPLEMENTED BICYCLE LANE
DOTTED LINE EXTENSION

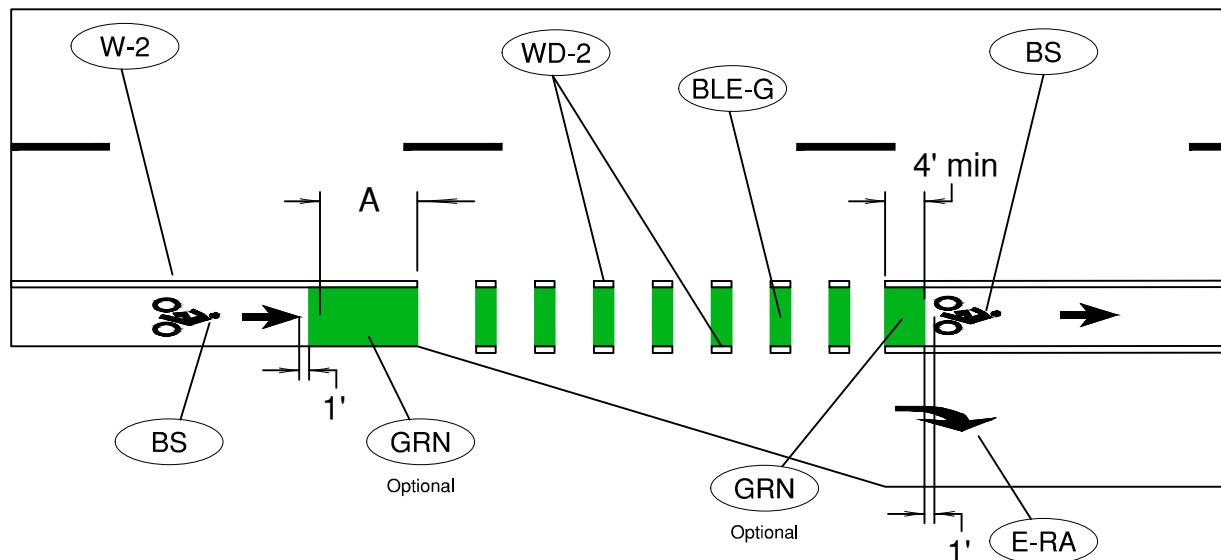


TYPICAL GREEN SUPPLEMENTED BICYCLE LANE ACROSS AN ADDED RIGHT TURN LANE TAPER

NOTES:

1. GREEN PAVEMENT MARKING USE
PER DESIGN STANDARDS WITH
CITY ENGINEER APPROVAL

| POSTED SPEED (MPH) | A* (FT.) (MIN) |
|-----------------------|----------------|
| 35 AND LESS | 9 |
| 40 | 30 |
| 45 | 50 |

Add 20 ft if **BS** does not precede **GRN**

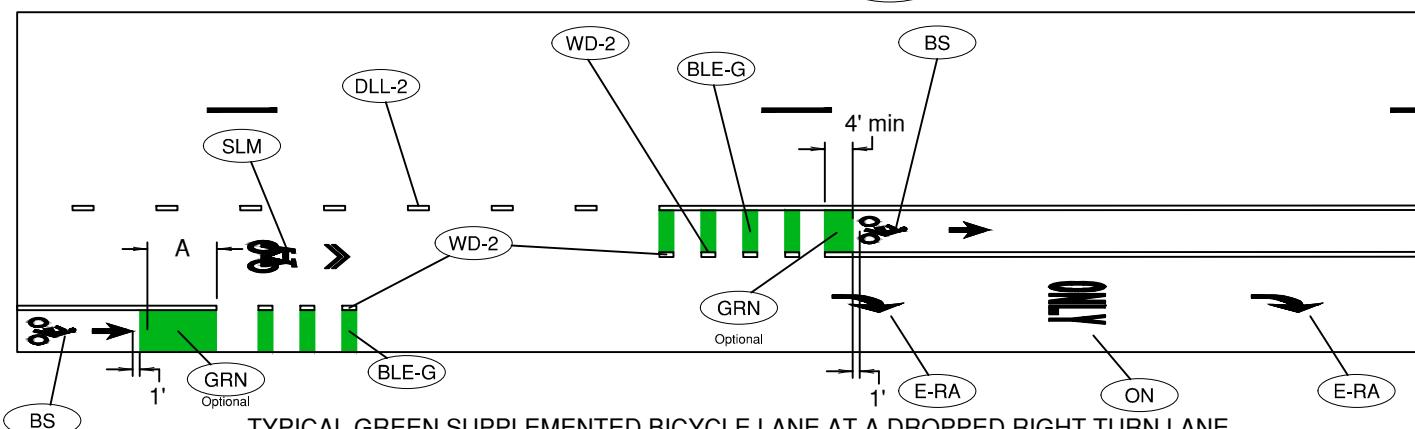

TYPICAL GREEN SUPPLEMENTED BICYCLE LANE AT A DROPPED RIGHT TURN LANE

| | |
|-------|---------|
| DRAWN | AJD |
| DIV | ROADWAY |
| REV | DATE |
| | |



CITY OF BEND

CITY OF BEND

STANDARD DRAWING

710 NW WALL ST., BEND, OREGON 97701


SCALE NTS

DATE 01/31/2022

APPR

STD DWG R-44A

INTERSECTION BIKE SAFETY


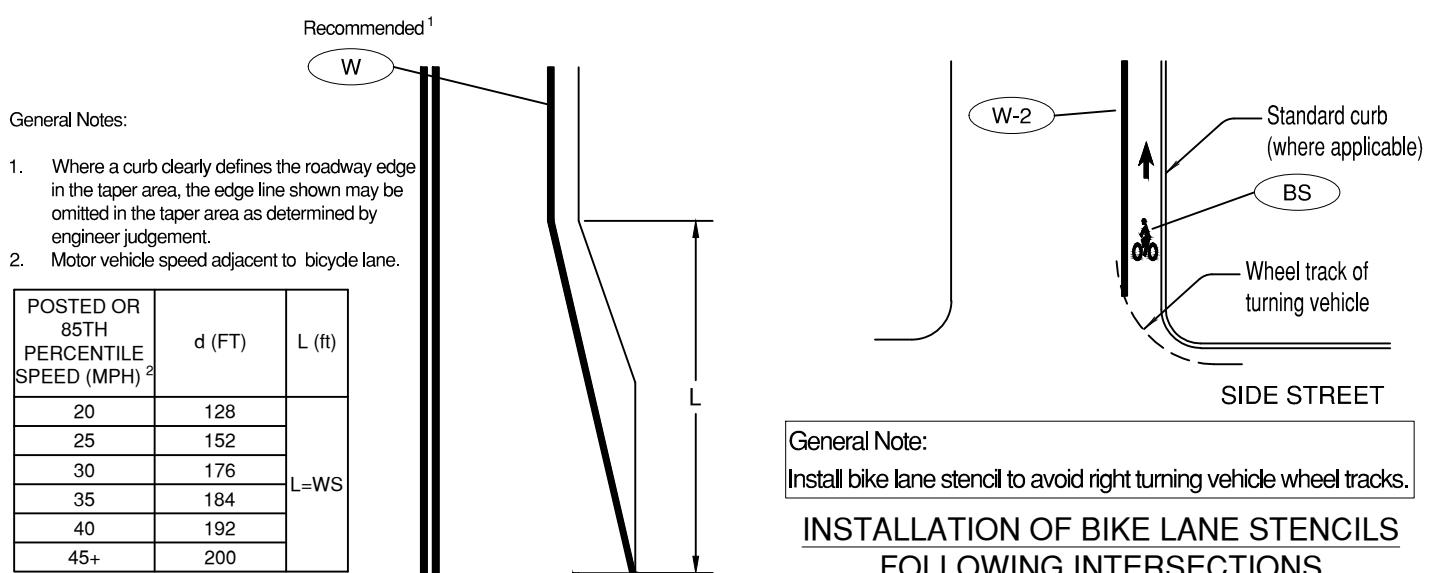


General Note:
Install bike lane stencil to avoid right turning vehicle wheel tracks.

INSTALLATION OF BIKE LANE STENCILS FOLLOWING INTERSECTIONS

WHERE:


L = taper length
W = width of bicycle lane being reduced (ft)
"d" distances are for level roads.
Corrections should be made for grades.

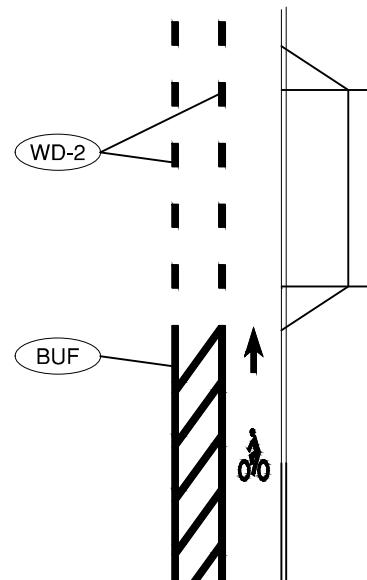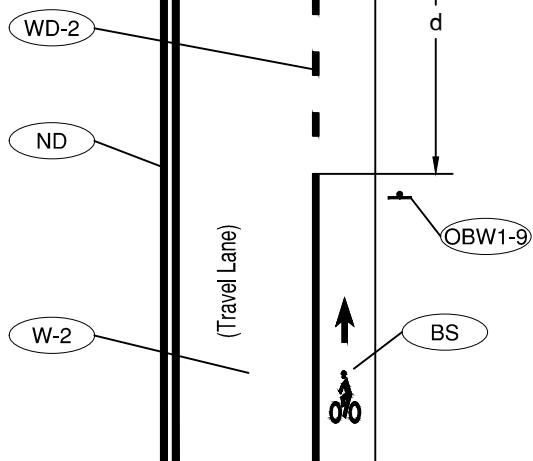

BUFFER BIKE LANE IN CONFLICT AREA

(FOR HIGH VOLUME COMMERCIAL DRIVEWAYS)

To be accompanied by Standard Dwg. Nos. R-40 thru R-43 and R-44A

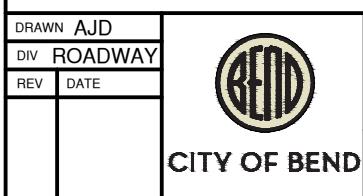

CITY OF BEND

STANDARD DRAWING

710 NW WALL ST., BEND, OREGON 97701



BIKE LANE MARKINGS

SCALE NTS

DATE 01/31/2022

APPR

STD DWG R-44B

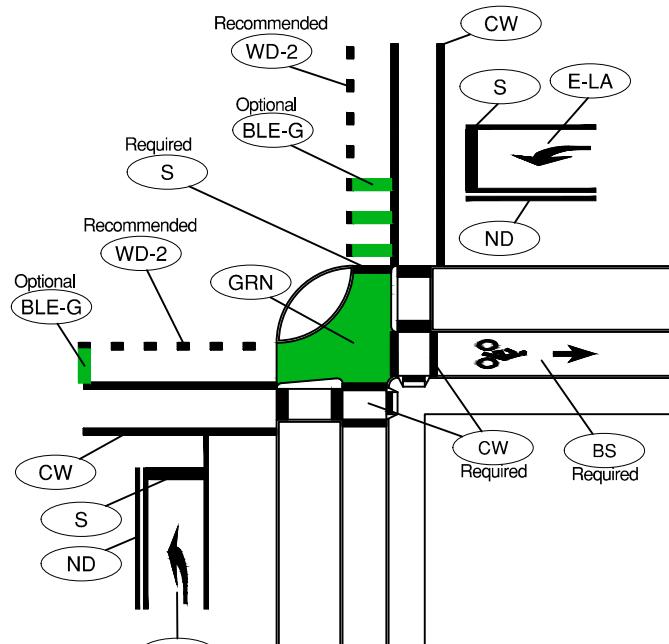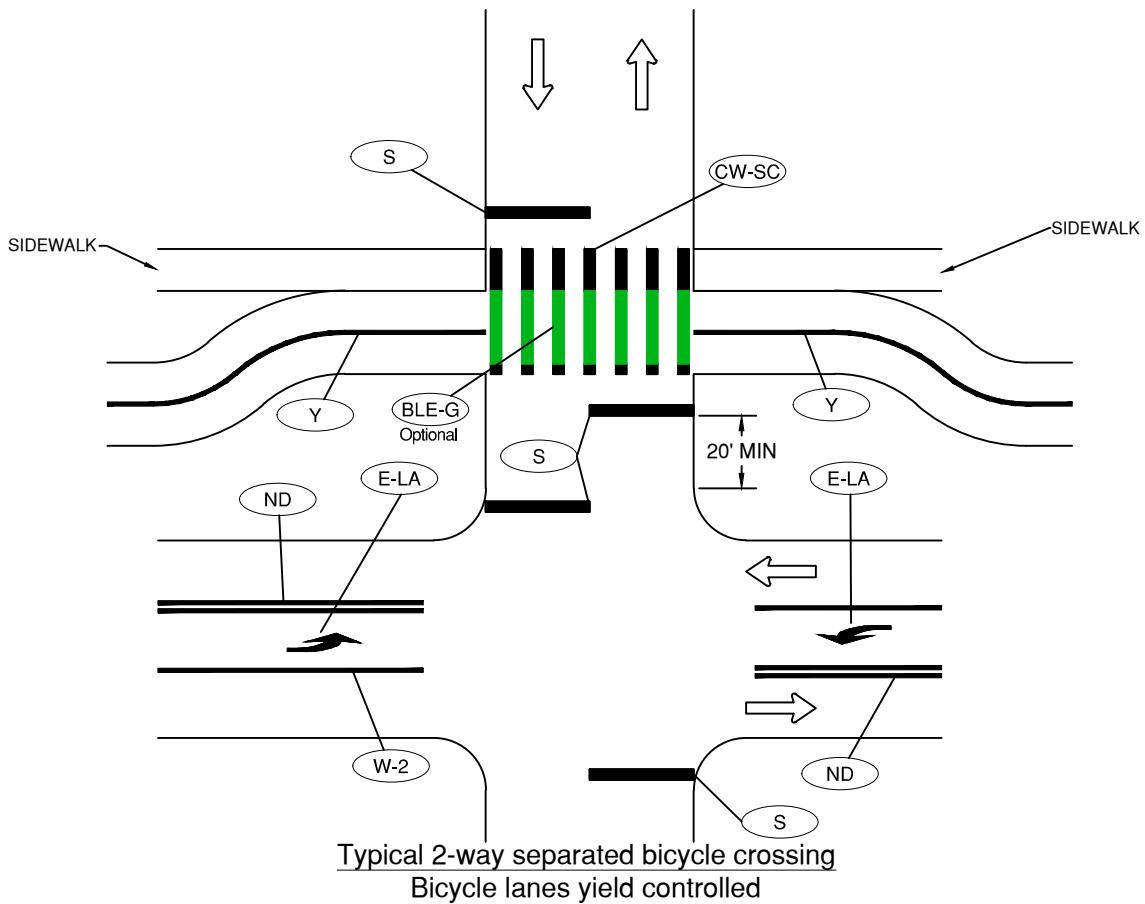

Example separated bicycle lane markings at a signalized intersection

| | |
|-------|---------|
| DRAWN | AJD |
| DIV | ROADWAY |
| REV | DATE |
| | |



CITY OF BEND

CITY OF BEND

STANDARD DRAWING

710 NW WALL ST., BEND, OREGON 97701


BIKE LANE MARKINGS

SCALE NTS


DATE 01/31/2022

APPR


STD DWG R-44C

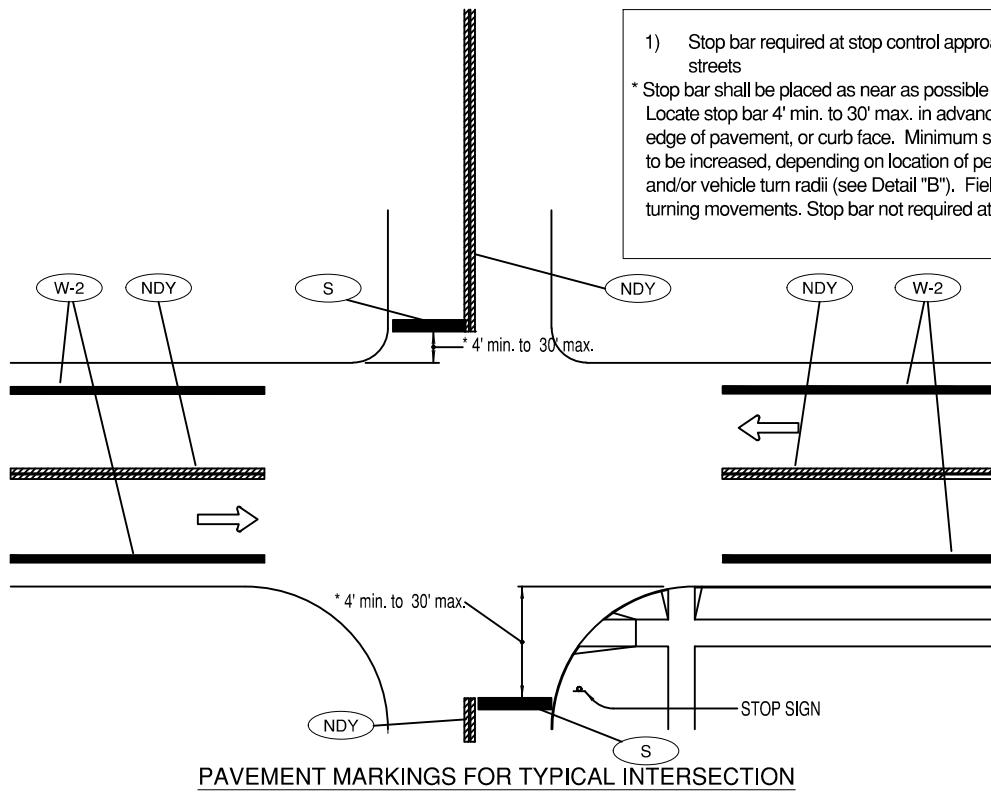

PAVEMENT MARKINGS FOR TYPICAL INTERSECTION

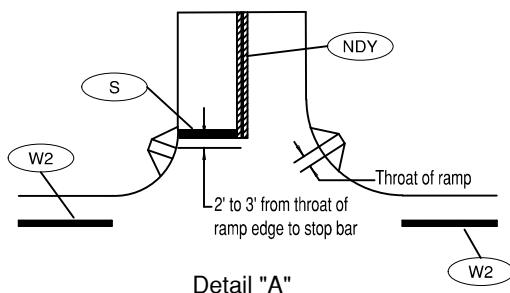

Detail "A"
STOP BAR PLACEMENT WITH
RESPECT TO PEDESTRIAN RAMPS

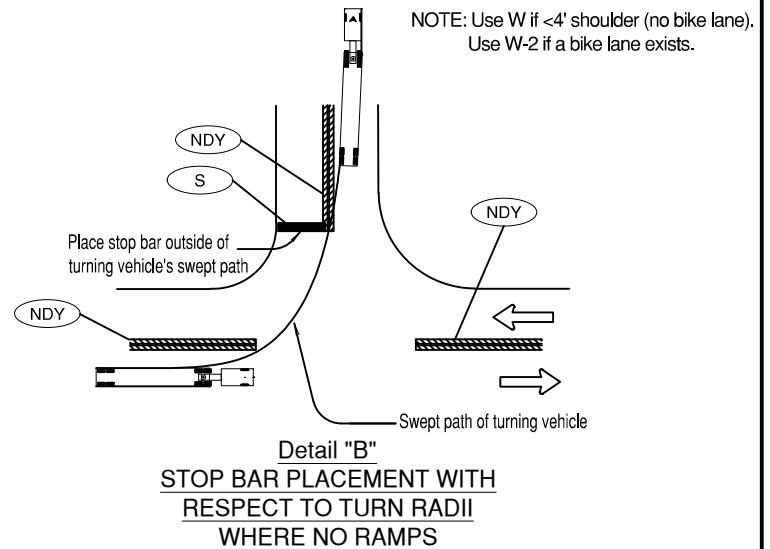

To be accompanied by Standard Dwg. Nos. R-40 thru R-43

| | |
|-------|---------|
| DRAWN | AJD |
| DIV | ROADWAY |
| REV | DATE |
| | |



CITY OF BEND

INTERSECTION PAVEMENT MARKING LAYOUT

CITY OF BEND

STANDARD DRAWING


710 NW WALL ST., BEND, OREGON 97701

SCALE NTS

DATE 01/31/2022

APPR


STD DWG R-45

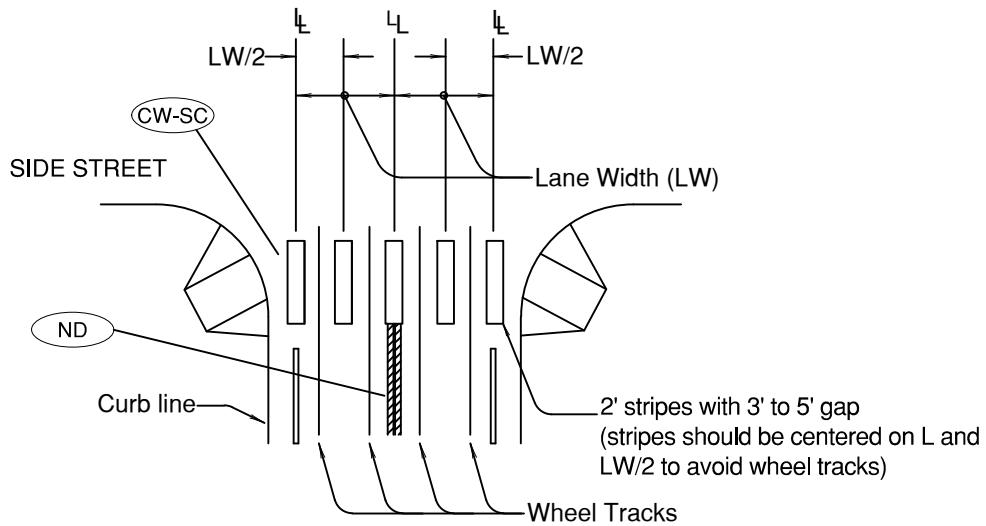

STAGGERED CONTINENTAL LAYOUT

General Note:

1. Install crosswalk bars such that the throat of the ADA ramp is entirely within crosswalk markings, or 5' back of extended fog line, edge of pavement, or curb face.

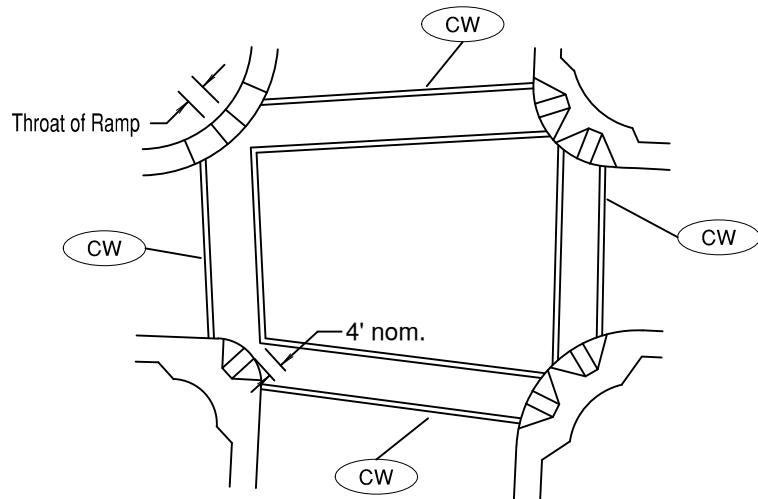

STANDARD CROSSWALK BARS AT 4-WAY CONTROLLED INTERSECTION

To be accompanied by Standard Dwg. Nos. R-40 thru R-43

| | | | | | |
|-------|---------|--|--|---------|------------|
| DRAWN | AJD |  CITY OF BEND | CITY OF BEND STANDARD DRAWING 710 NW WALL ST., BEND, OREGON 97701 | SCALE | NTS |
| DIV | ROADWAY | | | DATE | 01/31/2022 |
| REV | DATE | CITY OF BEND | CROSSWALK MARKINGS | APPR | |
| | | | | STD DWG | R-47 |

TRANSITION AT EDGE WITH NATIVE TOPSOIL AND NATIVE GRASS SEED SUITABLE TO THE SITE

PAVED TRAIL
3" ASPHALT 4" BASE COURSE OF 5/8" MINUS AGGREGATE.

CROSS SLOPE PATH TO DRAIN AT 1.5%

IF TRAIL IS USED AS SERVICE ACCESS, INCREASE PAVING THICKNESS

EXISTING GRADE

10' TYPICAL WIDTH

SLOPE

8' MIN. VERTICAL CLEARANCE

ASPHALT OR CONCRETE PER NOTE 1

2' MIN. GRAVEL SHOULDER AND HORIZONTAL CLEARANCE
COMPACTED NATIVE SUBGRADE

2' MIN. GRAVEL SHOULDER, HORIZONTAL CLEARANCE AND DRAINAGE SWALE ON UPHILL SIDE. PROVIDE DRAINAGE FEATURE PERIODICALLY TO ALLOW FOR DRAINAGE.

20' MIN. EASEMENT WHERE OUTSIDE OF ROW
(SEE STD DWG FOR TRAILS IN RIGHT OF WAY)

NOTES:

1. PRIMARY TRAIL SHALL BE PAVED WITH ASPHALT OR CONCRETE IN THE RIGHT-OF-WAY OR ADJACENT TO STREETS. OUTSIDE OF THE RIGHT-OF-WAY TRAIL MAY BE AGGREGATE AS APPROVED.
2. PRIMARY TRAILS ARE TYPICALLY FACILITIES OUTSIDE OF THE PUBLIC RIGHT-OF-WAY THAT ARE OWNED AND MAINTAINED BY THE BEND PARKS AND RECREATION DISTRICT OR PRIVATELY. (SEE STANDARD CROSS-SECTIONS FOR CITY SHARED USE PATHS IN THE RIGHT-OF-WAY.)
3. WHERE OUTSIDE OF RIGHT-OF-WAY, TRAIL EASEMENT DEDICATION IS REQUIRED INCLUDING A PUBLIC ACCESS EASEMENT AND UTILITY EASEMENT WHERE APPLICABLE.
4. TRAIL ALIGNMENTS ARE ENCOURAGED TO MEANDER AND NOT BE DESIGNED AS FENCED CANYONS.
5. TRAILS WITHIN RIGHT-OF-WAY SHALL MEET PROWAG REQUIREMENTS. TRAILS OUT OF RIGHT-OF-WAY SHALL MEET THE REQUIREMENTS OF THE UNITED STATES ACCESS BOARD ACCESSIBILITY STANDARDS FOR FEDERAL OUTDOOR DEVELOPED AREAS.

| | |
|--------------|---------|
| DRAWN | AJD |
| DIV | ROADWAY |
| REV | DATE |
| | |
| | |
| CITY OF BEND | |



CITY OF BEND

STANDARD DRAWING

710 NW WALL ST., BEND, OREGON 97701

PRIMARY TRAIL

SCALE NTS

DATE 01/31/2022

APPR


STD DWG R-48

TRANSITION AT EDGE WITH NATIVE
TOPSOIL AND NATIVE GRASS SEED
SUITABLE TO THE SITE

PAVED TRAIL
2.5" ASPHALT 4" BASE COURSE OF
5/8" MINUS AGGREGATE

AGGREGATE TRAIL
2" TOP COURSE OF
3/8" MINUS COMPACTED
4" BASE COURSE OF
5/8" MINUS COMPACTED


CROSS SLOPE PATH TO
DRAIN AT 1.5%

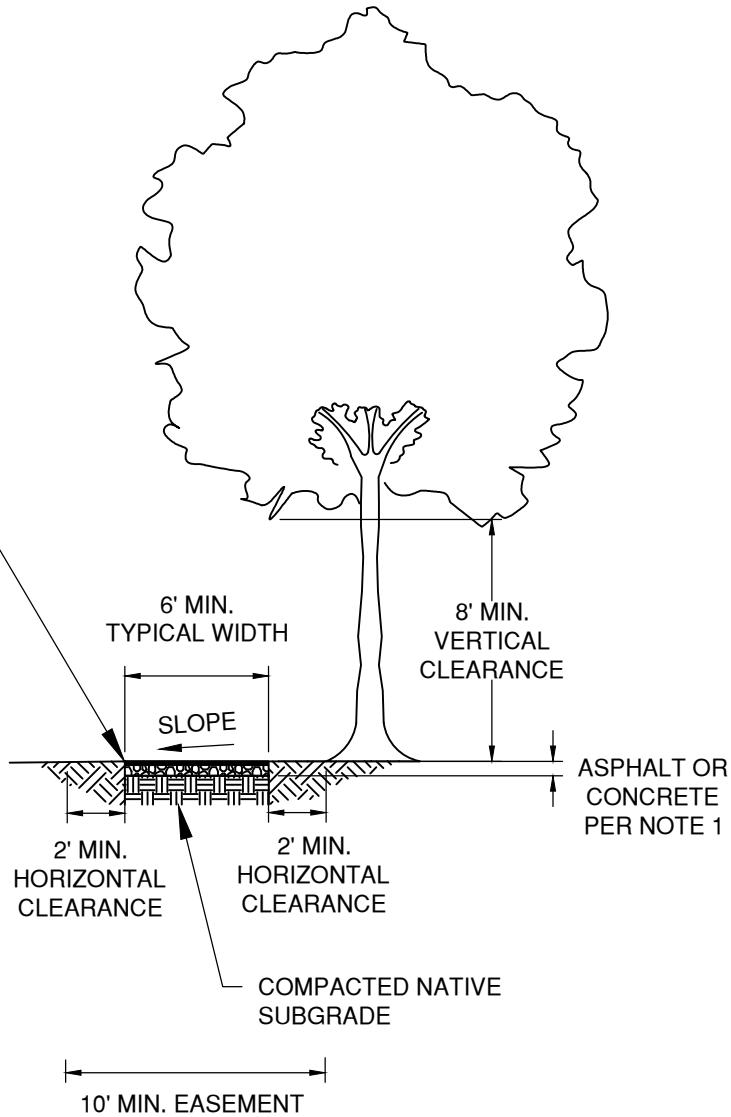


NOTES:

1. CONNECTOR TRAIL SHALL BE PAVED WITH ASPHALT OR CONCRETE IN THE RIGHT-OF-WAY OR ADJACENT TO STREETS. OUTSIDE OF THE RIGHT-OF-WAY TRAIL MAY BE AGGREGATE AS APPROVED.
2. CONNECTOR TRAILS ARE TYPICALLY FACILITIES OUTSIDE OF THE PUBLIC RIGHT-OF-WAY THAT ARE OWNED AND MAINTAINED BY THE BEND PARKS AND RECREATION DISTRICT OR PRIVATELY. (SEE STANDARD CROSS-SECTIONS FOR CITY SHARED USE PATHS IN THE RIGHT-OF-WAY.)
3. WHERE OUTSIDE OF RIGHT-OF-WAY, TRAIL EASEMENT DEDICATION IS REQUIRED INCLUDING A PUBLIC ACCESS EASEMENT AND UTILITY EASEMENT WHERE APPLICABLE.
4. TRAIL ALIGNMENTS ARE ENCOURAGED TO MEANDER AND NOT BE DESIGNED AS FENCED CANYONS.
5. NATIVE SURFACE TRAILS MAY BE USED WITHIN PARKS OR PRIVATE DEVELOPMENTS TO PROVIDE CONNECTIONS TO PRIMARY AND OTHER CONNECTOR TRAILS.
6. TRAILS WITHIN RIGHT-OF-WAY SHALL MEET PROWAG REQUIREMENTS. TRAILS OUT OF RIGHT-OF-WAY SHALL MEET THE REQUIREMENTS OF THE UNITED STATES ACCESS BOARD ACCESSIBILITY STANDARDS FOR FEDERAL OUTDOOR DEVELOPED AREAS AT A MINIMUM.


| | | | | |
|-----------------|---------|-------------------------|--|-----------------|
| DRAWN | AJD | CITY OF BEND | CITY OF BEND STANDARD DRAWING 710 NW WALL ST., BEND, OREGON 97701 | SCALE NTS |
| DIV | ROADWAY | | | DATE 01/31/2022 |
| REV | DATE | | | APPR |
| | | | | STD DWG R-49 |
| CONNECTOR TRAIL | | | | |

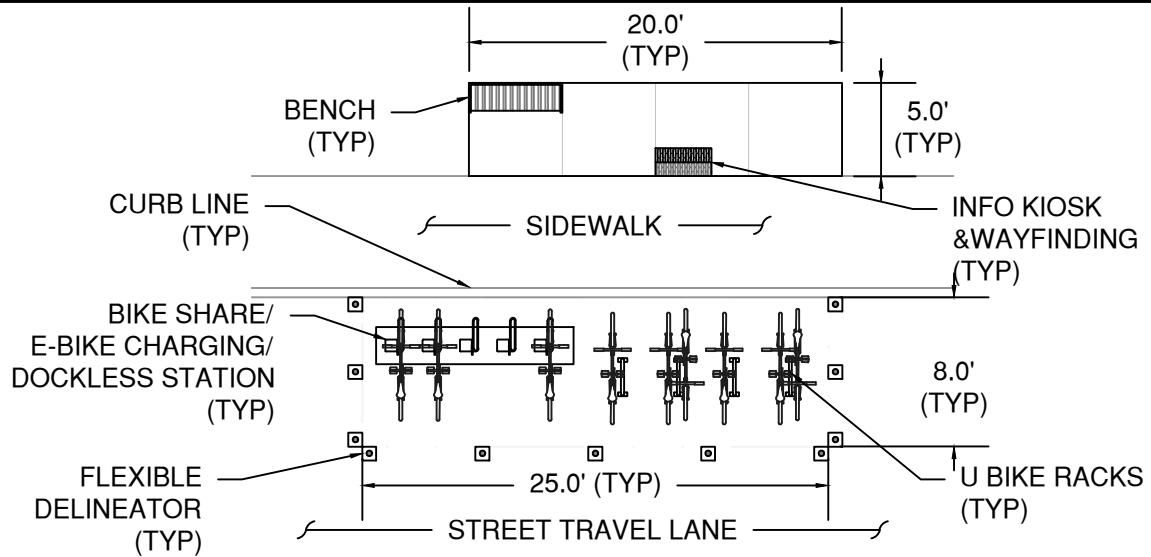

SMALL MOBILITY POINT

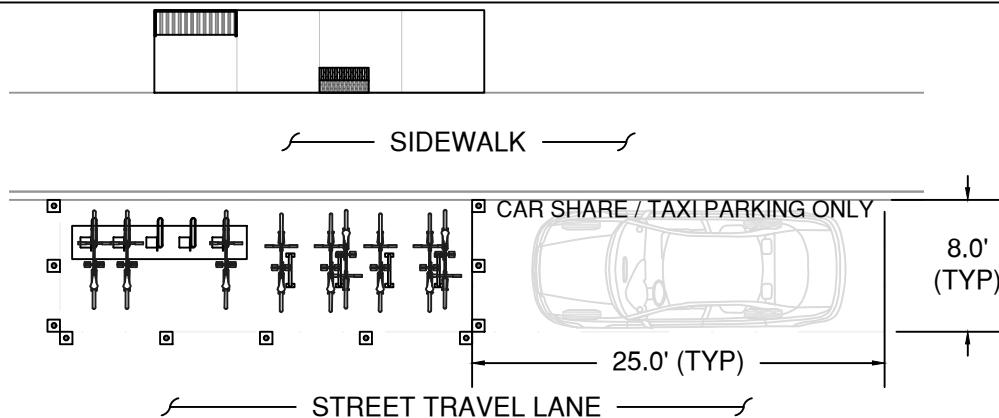

MEDIUM MOBILITY POINT

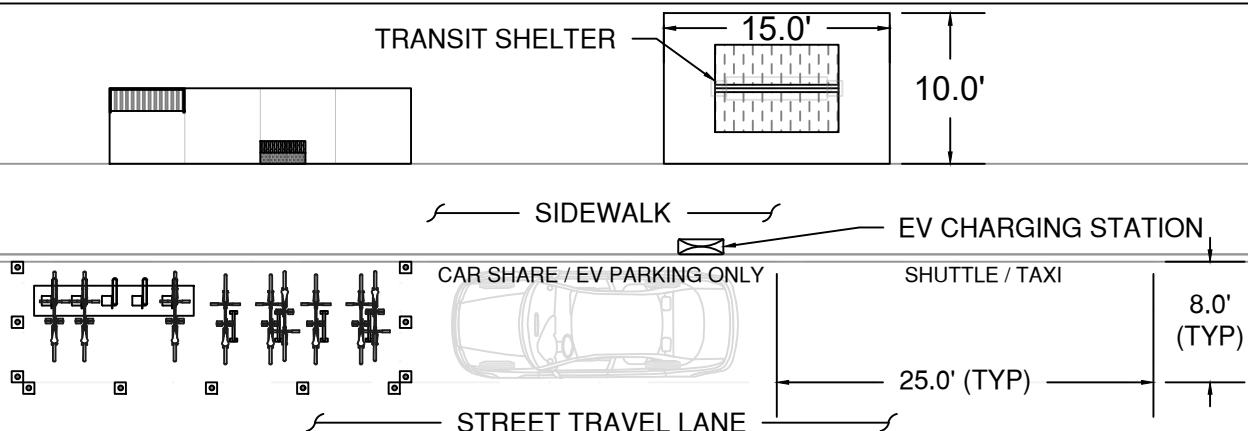


MEDIUM (+) MOBILITY POINT

NOTES:

1. LOCATION & EXISTING CONDITIONS WILL DETERMINE LAYOUT
2. FINAL LAYOUT MUST MEET MINIMUM ADA STANDARDS FOR ACCESSIBLE DESIGN
3. ALL CONCEPTS SHOWN ARE FOR SPATIAL REPRESENTATION ONLY
4. BICYCLE PARKING STATIONS MAY BE PLACED WITHIN ON-STREET PARKING SPACES OR ON PRIVATE PROPERTY

| | | | | | |
|-------|---------|---|--|---------|------------|
| DRAWN | AJD |  <p>CITY OF BEND</p> | <p>CITY OF BEND STANDARD DRAWING 710 NW WALL ST., BEND, OREGON 97701</p> <p>MOBILITY POINTS - SMALL/MEDIUM</p> | SCALE | NTS |
| DIV | ROADWAY | | | DATE | 01/31/2022 |
| REV | DATE | | | APPR | |
| | | | | STD DWG | R-50A |

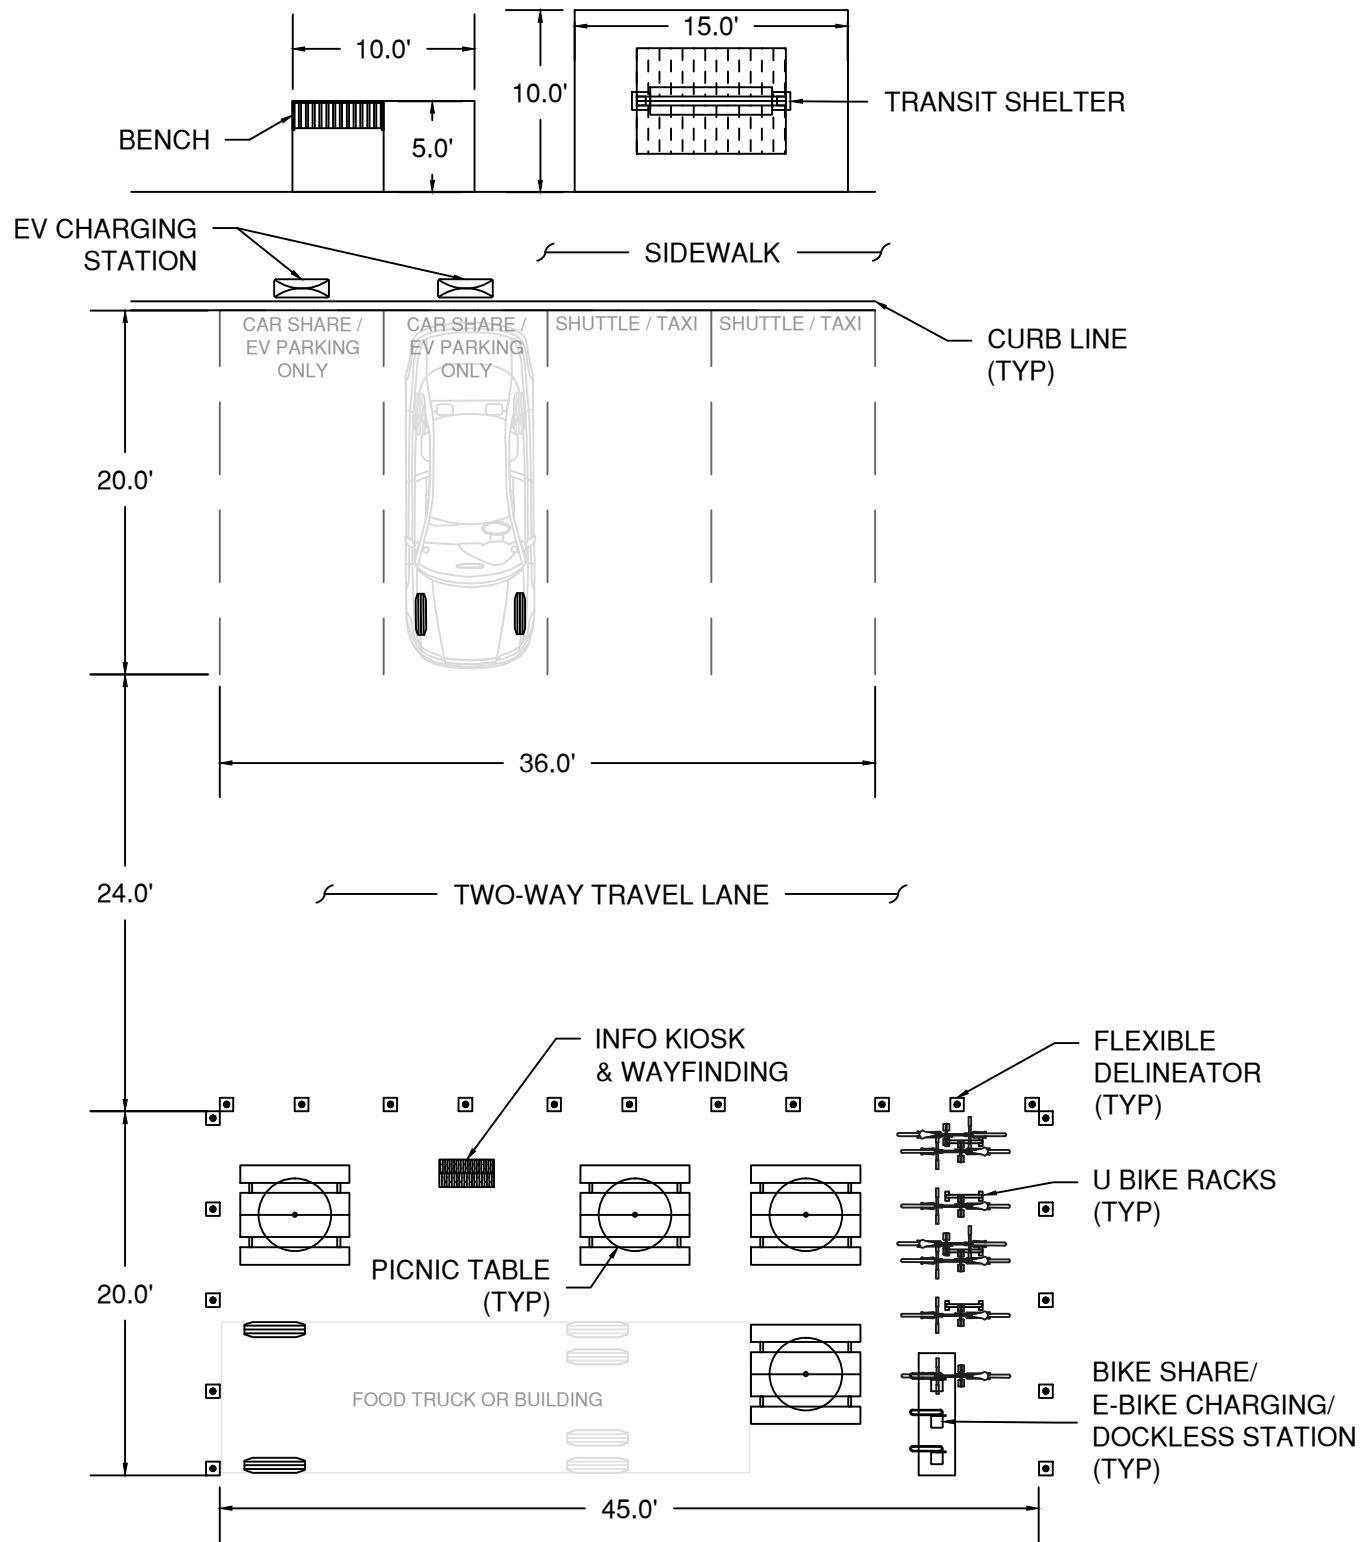




NOTES:

1. LOCATION & EXISTING CONDITIONS WILL DETERMINE LAYOUT
2. FINAL LAYOUT MUST MEET MINIMUM ADA STANDARDS FOR ACCESSIBLE DESIGN
3. ALL CONCEPTS SHOWN ARE FOR SPATIAL REPRESENTATION ONLY


| | | | | | |
|-------|---------|--|--|---------|------------|
| DRAWN | AJD |  CITY OF BEND | CITY OF BEND STANDARD DRAWING 710 NW WALL ST., BEND, OREGON 97701 MOBILITY POINTS - LARGE | SCALE | NTS |
| DIV | ROADWAY | | | DATE | 01/31/2022 |
| REV | DATE | | | APPR | |
| | | | | STD DWG | R-50B |

CITY OF BEND STANDARD DRAWINGS
Sanitary (S)

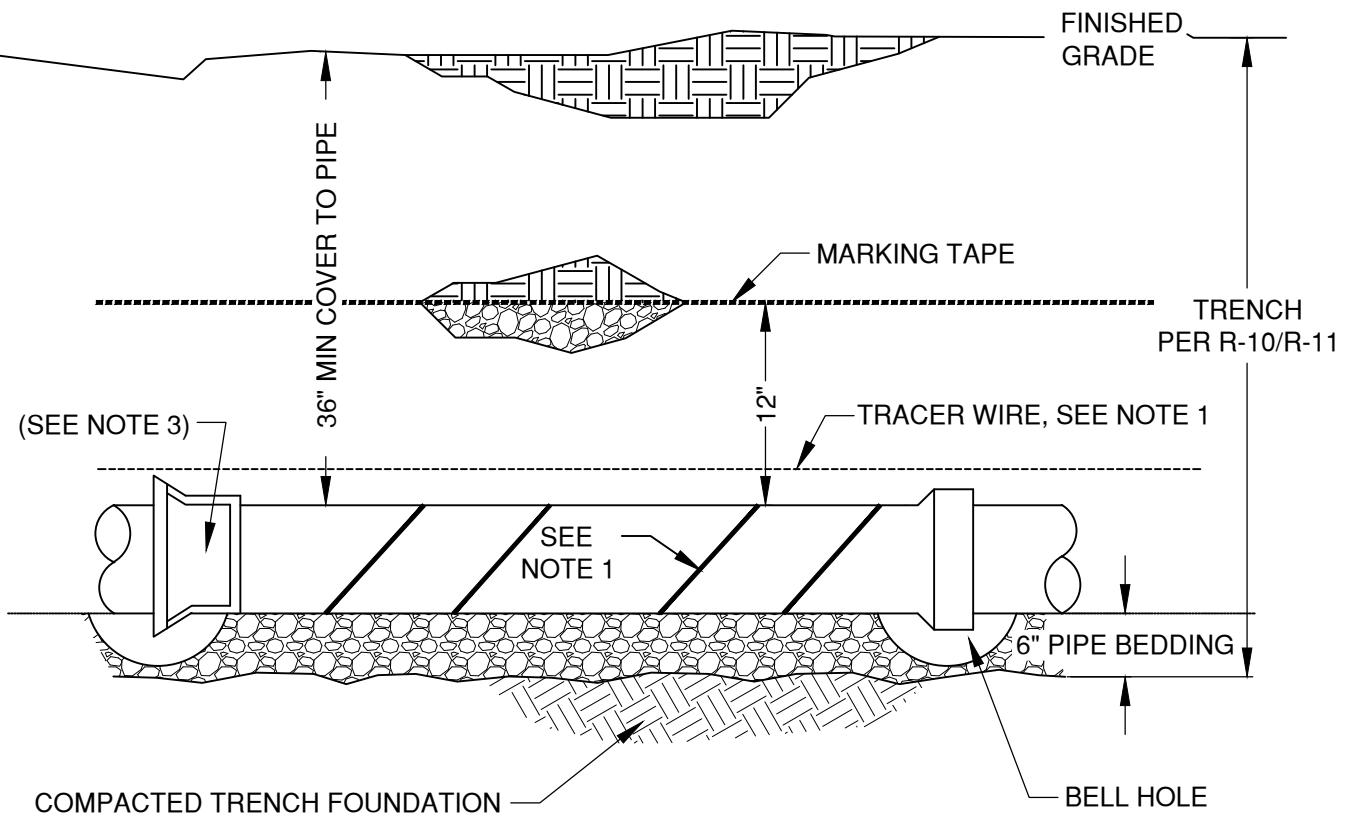

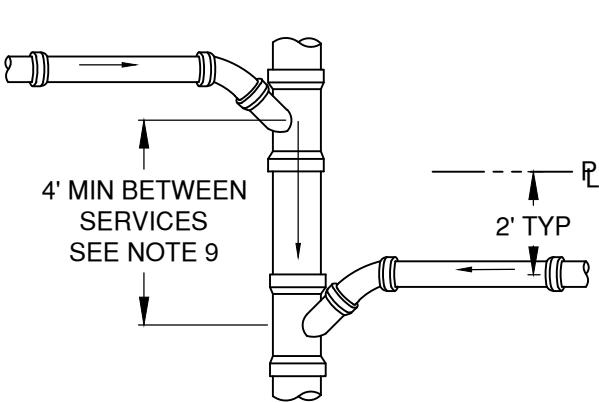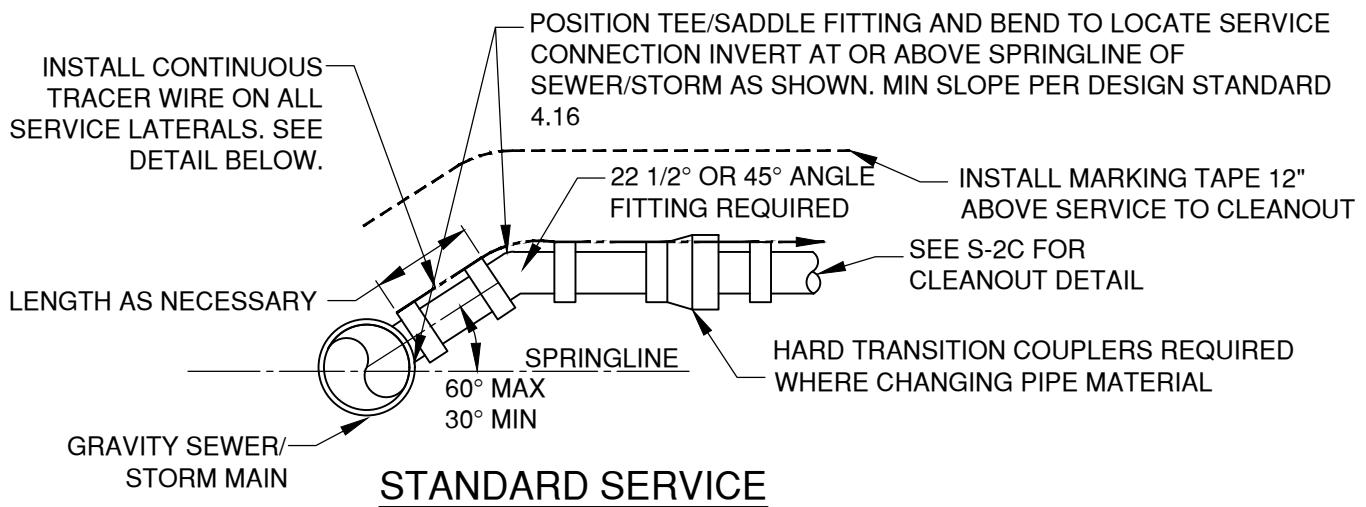

WYE SERVICE CONNECTION
(FOR USE ON MAINS 12" AND SMALLER)

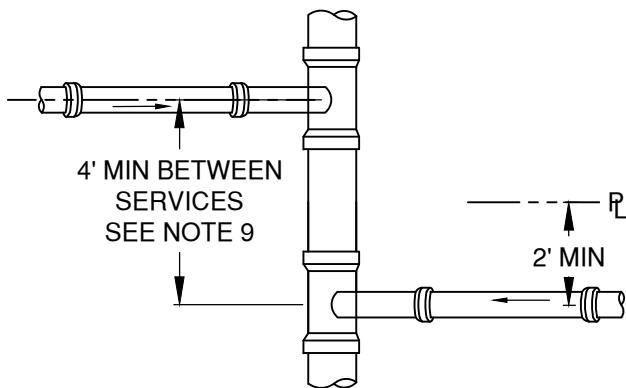


TEE SERVICE CONNECTION
(FOR USE ON MAINS LARGER THAN 12")

NOTES:

1. ALL TRENCHES TO CONFORM TO STD DWG R-10
2. SERVICES OFF NEW MAINS SHALL BE WYE OR TEE CONNECTIONS. SEE STD DWG S-2B FOR SERVICES OFF EXISTING MAINS
3. TRACER WIRE REQUIRED ON ALL SEWER / STORM SERVICES. MARKING TAPE SHALL BE INSTALLED AS SHOWN.
4. SEWER / STORM CONNECTION FROM THE PROPERTY LINE/ROW LINE TO THE CLEAN OUT NEAR THE BUILDING FOUNDATION REQUIRES A PLUMBING PERMIT.
5. WHEN A SEWER SERVICE IS LOCATED ABOVE OR WITHIN 18" BELOW A WATERLINE, THE SEWER SERVICE SHALL BE CONSTRUCTED WITH A MIN. 20 LF OF AWWA C900 OR AWWA C905 PIPE CENTERED AT THE WATERLINE PER OAR 333-061-0050(9).
6. STANDARD RESIDENTIAL SEWER SERVICES ARE 4"Ø. COMMERCIAL, INDUSTRIAL SEWER SERVICES ARE 6"Ø UNLESS OTHERWISE SIZED LARGER BY THE SITE'S ENGINEER.
7. WHERE A SERVICE CROSSES A NEW CURB, STAMP THE FACE OF CURB PER STD DWG R-3.
8. GRAVITY SEWER STANDARDS APPLY TO STORM SEWER MAINS.
9. MINIMUM 3' SECTIONS OF PIPE ARE REQUIRED BETWEEN FITTINGS.
10. ALL STORM SEWER LATERALS MUST COMPLY WITH CITY SEWER STANDARDS.

| | | | |
|--------------|-------------------------|--|-----------------|
| DRAWN AJD | CITY OF BEND | CITY OF BEND STANDARD DRAWING 710 NW WALL ST., BEND, OREGON 97701 | SCALE NTS |
| DIV SANITARY | | | DATE 01/31/2022 |
| REV DATE | | | APPR |
| | | GRAVITY SEWER/STORM SERVICES ON NEW MAINS | STD DWG S-2A |

APPLY PREDCO PE44
EXOTHERMIC EPOXY, OR
APPROVED EQUAL,
AROUND GASKET SEALS

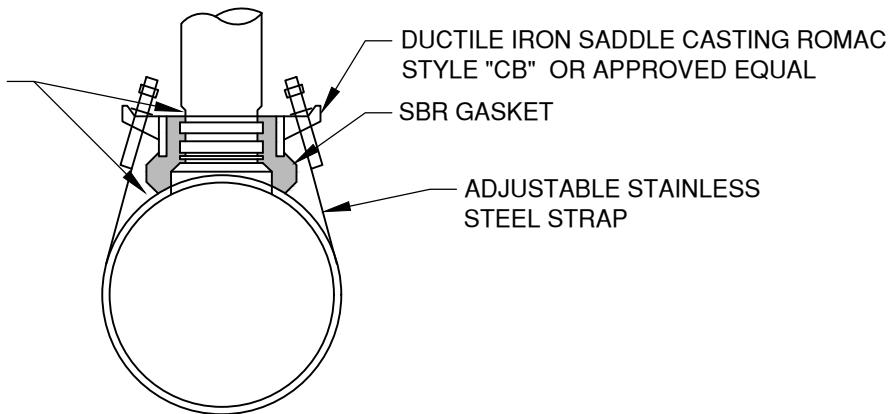


SEWER SADDLE
FOR USE ON MAINS SMALLER 12"

NOTES:

1. INSTALL SERVICE LATERAL PER STD DWG S-2A
2. CONNECTION TO EXISTING MAINS MAY BE CUT-IN FITTINGS PER STD DWG S-2A OR TAPS PER THIS DETAIL. PVC MAINS TO UTILIZE CUT IN FITTINGS.
3. SEWER SADDLE SHALL BE ROMAC STYLE "CB" OR APPROVED EQUAL.
4. INSTALL CONNECTION PER THE MANUFACTURER'S RECOMMENDATIONS.



| | | | | |
|-------|----------|--|---|-----------------|
| DRAWN | AJD |  CITY OF BEND | CITY OF BEND STANDARD DRAWING 710 NW WALL ST., BEND, OREGON 97701 GRAVITY SEWER/STORM SERVICE CONNECTION TO EXISTING MAIN | SCALE NTS |
| DIV | SANITARY | | | DATE 01/31/2022 |
| REV | DATE | | | APPR |
| | | | | STD DWG S-2B |

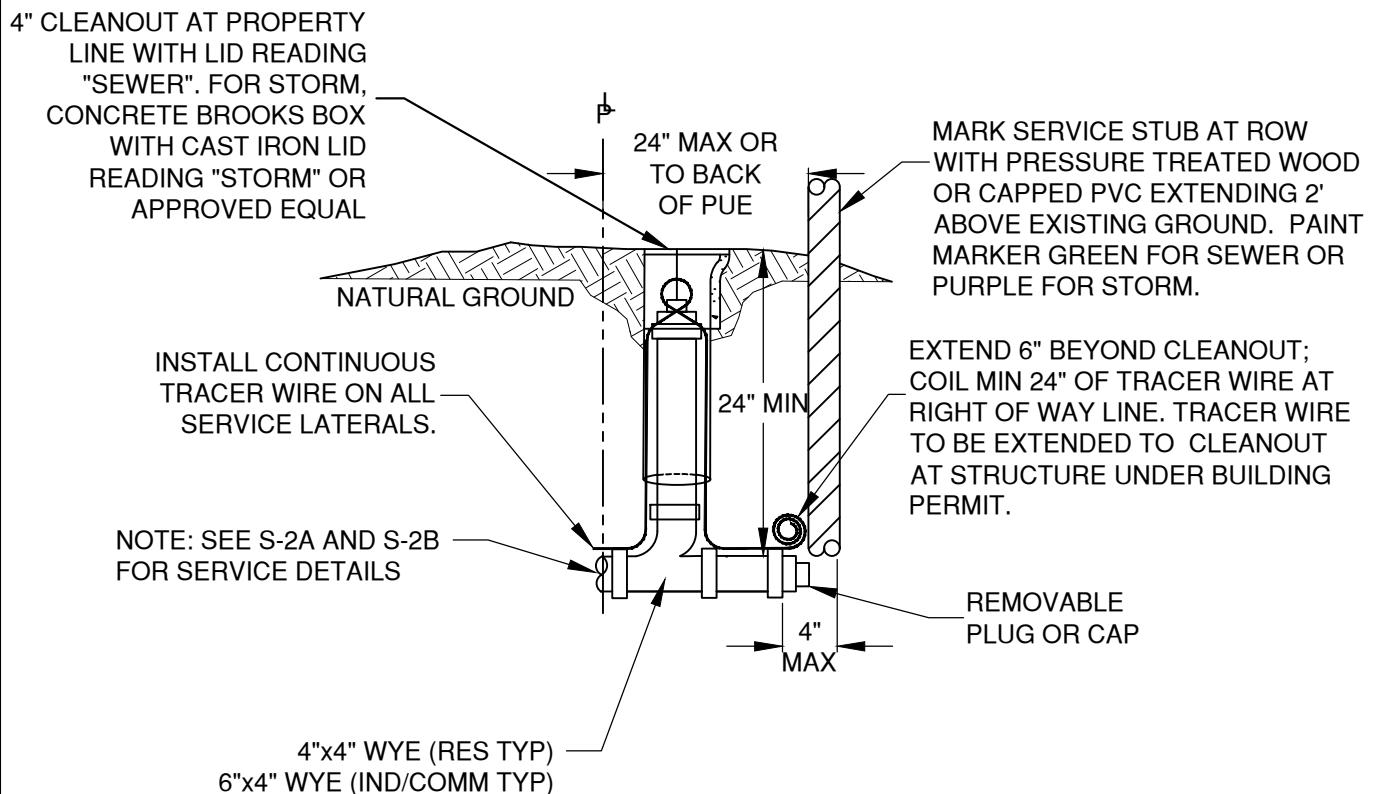


NOTES:

1. SEE STD DWG S-2A FOR GENERAL NOTES.

| | | | | |
|--------------|--------------|---|--|-----------------|
| DRAWN AJD | DIV SANITARY | CITY OF BEND STANDARD DRAWING 710 NW WALL ST., BEND, OREGON 97701 | | SCALE NTS |
| REV | DATE | | | DATE 01/31/2022 |
| CITY OF BEND | | GRAVITY SEWER/STORM CLEANOUT | | APPR |
| | | | | STD DWG S-2C |

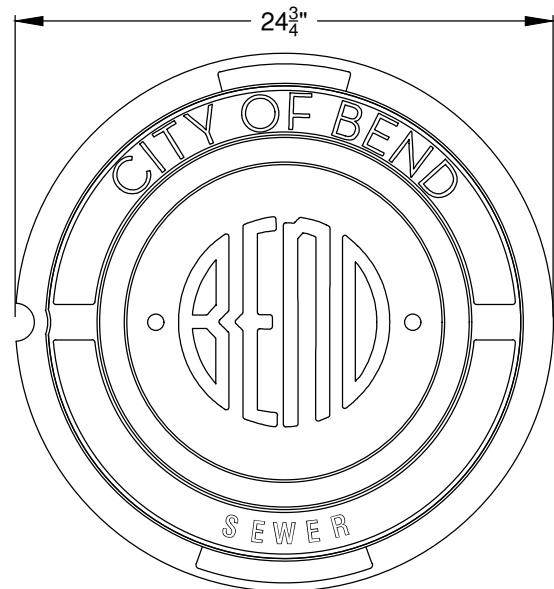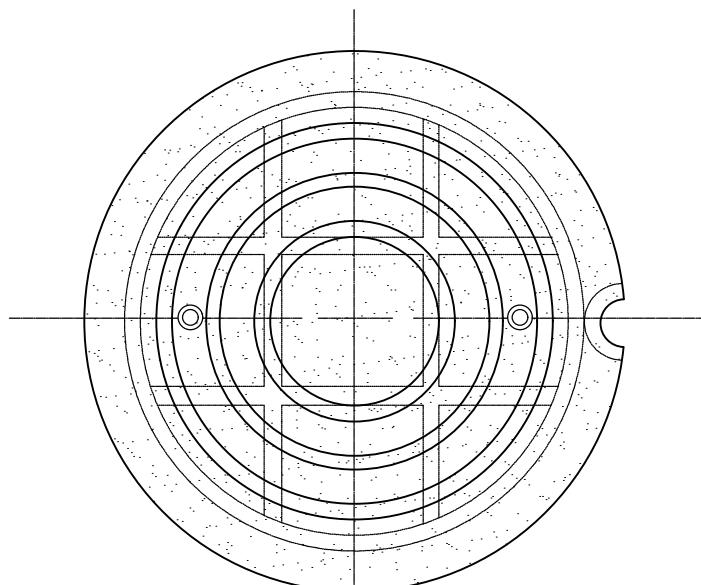


SEWER MANHOLE LID DETAIL

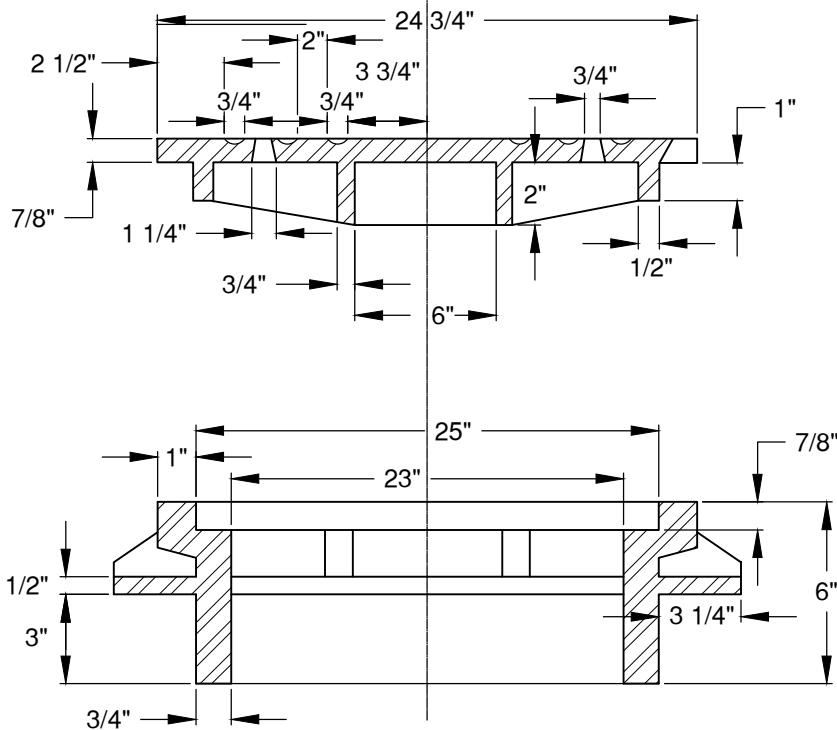



NOTES:

1. CITY SANITARY SEWER MANHOLE COVERS SHALL HAVE THE WORD "SEWER" CAST IN 2" RAISED LETTERS.
2. PRIVATE MANHOLE LIDS SHOULD NOT USE THE CITY OF BEND MANHOLE LID DETAIL.
3. HINGED MANHOLE LIDS ARE NOT PERMITTED UNLESS OTHERWISE APPROVED BY THE CITY ENGINEER.
4. LOCKS ARE TO BE USED ON THE LID WHEN THE LID IS LOCATED OUTSIDE A ROADWAY IF REQUIRED BY THE CITY ENGINEER.
5. MANHOLE LIDS SHALL BE PLACED OUTSIDE THE PATH OF TRAVEL ON SIDEWALKS AND DRIVEWAY APRONS.



| | | | | | |
|-------|----------|---|--|-------|------------|
| DRAWN | AJD |  | CITY OF BEND STANDARD DRAWING 710 NW WALL ST., BEND, OREGON 97701 | SCALE | NTS |
| DIV | SANITARY | | | DATE | 01/31/2022 |
| REV | DATE | | | APPR | |
| | | STD DWG | S-3A | | |

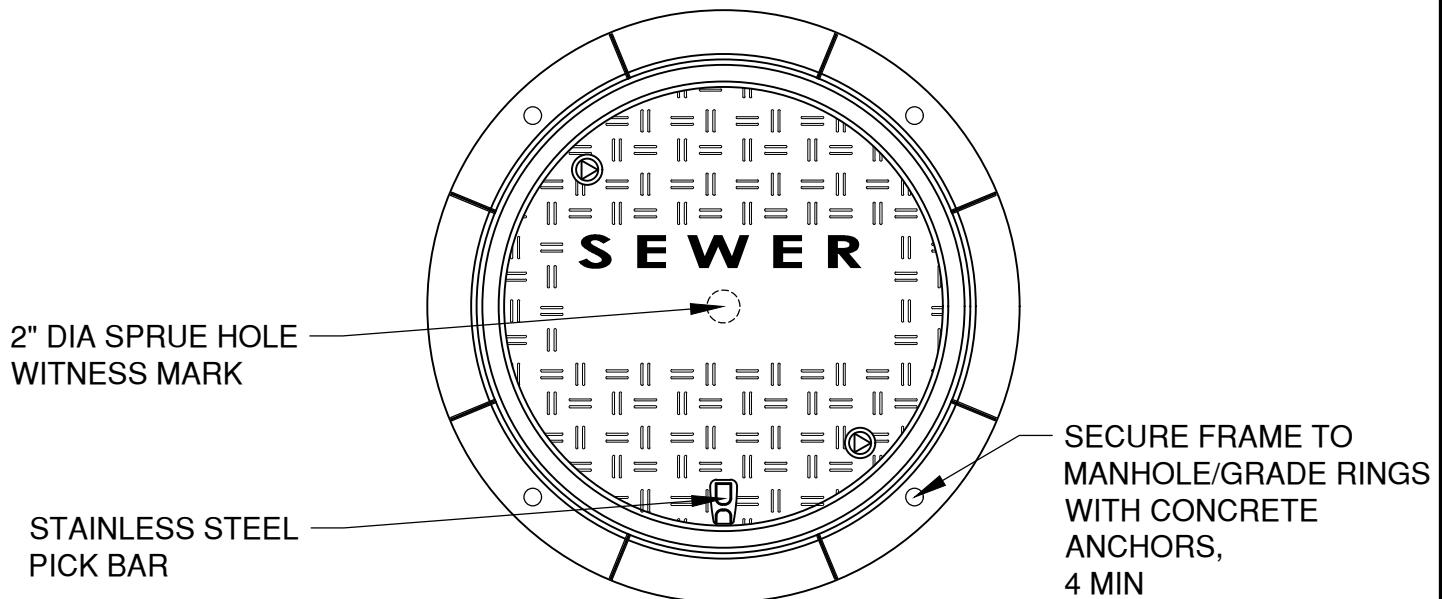

COMPOSITE COVER/FRAME ASSEMBLY
NTS
 FOR USE IN NON-TRAFFIC AREAS ONLY

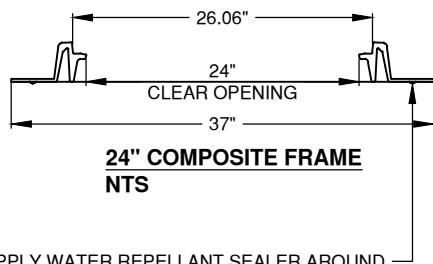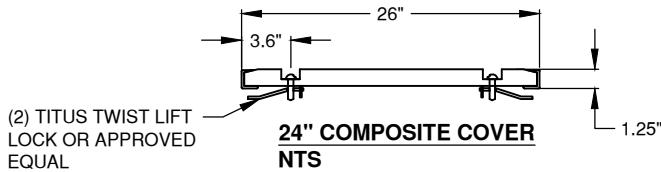

APPLY WATER REPELLANT SEALER AROUND
 ENTIRE FRAME CIRCUMFERENCE PRIOR TO
 TIGHTENING THE CONCRETE ANCHORS.

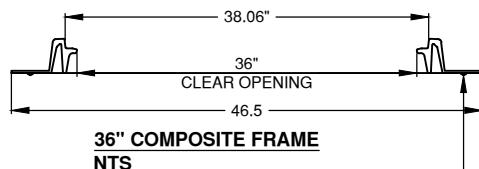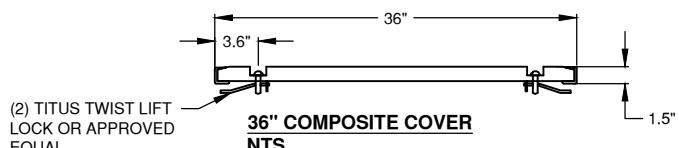

APPLY WATER REPELLANT SEALER AROUND
 ENTIRE FRAME CIRCUMFERENCE PRIOR TO
 TIGHTENING THE CONCRETE ANCHORS.

| | |
|-------|----------|
| DRAWN | AJD |
| DIV | SANITARY |
| REV | DATE |
| | |



CITY OF BEND

CITY OF BEND

STANDARD DRAWING

710 NW WALL ST., BEND, OREGON 97701


SCALE NTS

DATE 01/31/2022


APPR

STD DWG S-3B

COMPOSITE MANHOLE FRAME AND COVER

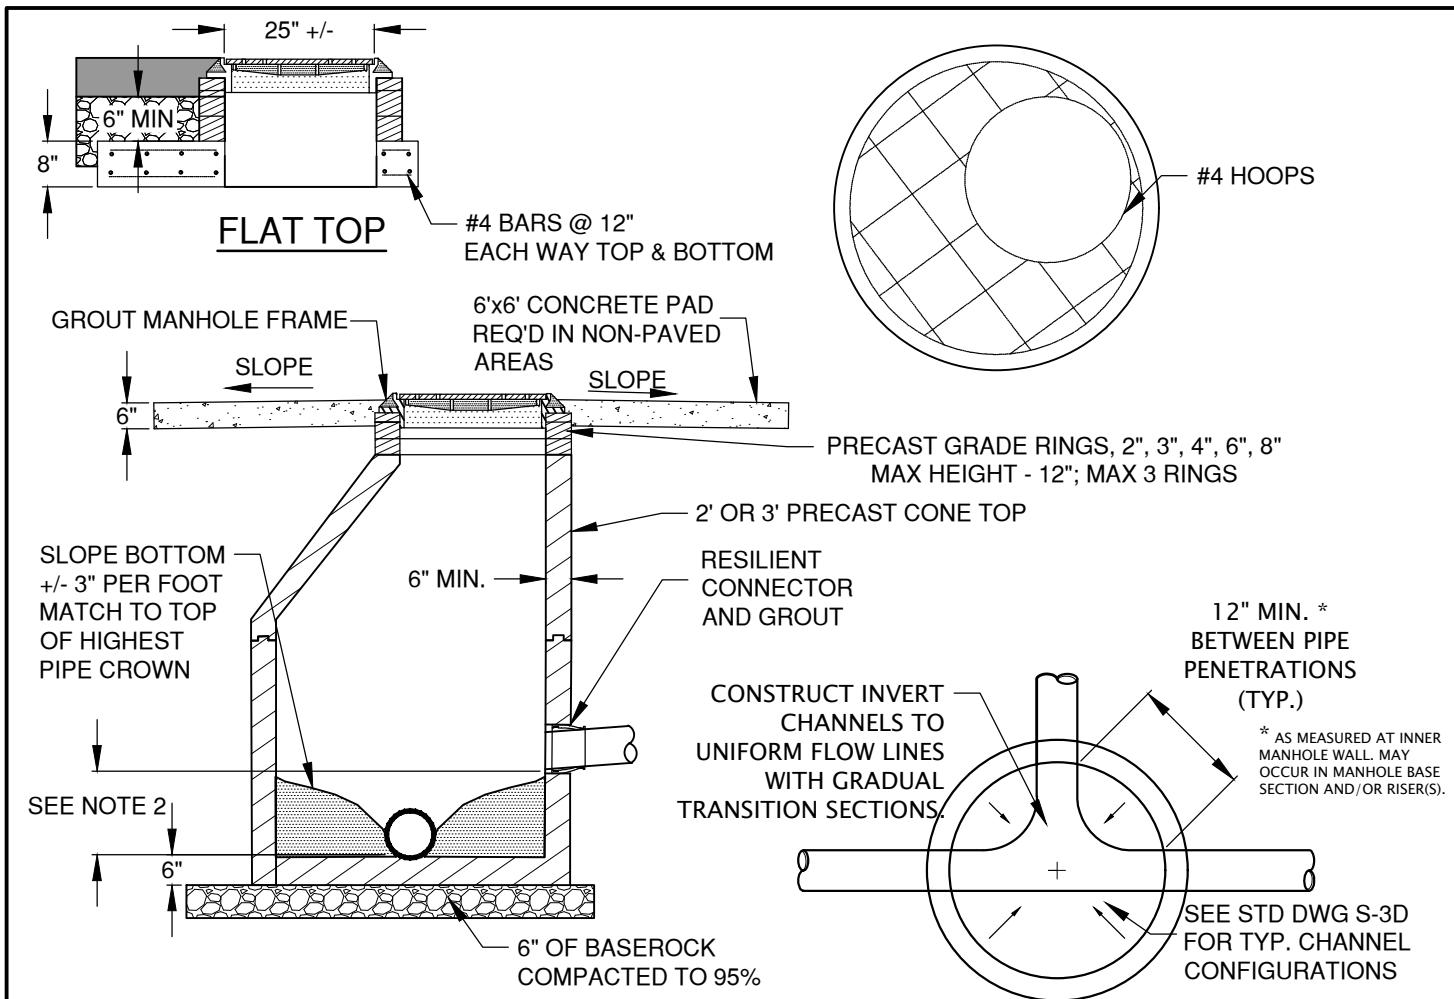

STANDARD MANHOLE WITH PRECAST BASE

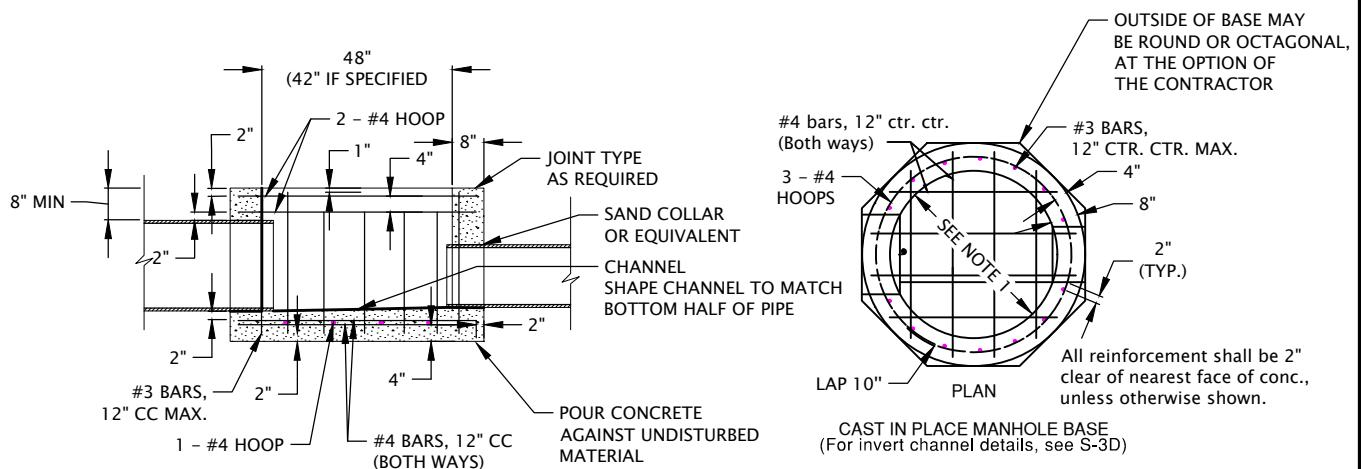

CAST IN PLACE MANHOLE BASE

GENERAL NOTES:

1. MANHOLE DIAMETER PER CITY OF BEND DESIGN STANDARDS.
2. THE MAXIMUM INTERNAL DROP IS 1' FOR PIPES 8" IN DIAMETER OR LESS AND 2' FOR PIPES GREATER THAN 8" IN DIAMETER. SEE DWGS S-4 AND S-4A FOR LARGER DROPS.
3. ALL GROUT USED ON MANHOLES SHALL BE NON-SHRINK

| | |
|-------|----------|
| DRAWN | AJD |
| DIV | SANITARY |
| REV | DATE |
| | |



CITY OF BEND

CITY OF BEND

STANDARD DRAWING

710 NW WALL ST., BEND, OREGON 97701



STANDARD SEWER/STORM MANHOLE

SCALE NTS



DATE 01/31/2022

APPR

STD DWG S-3C

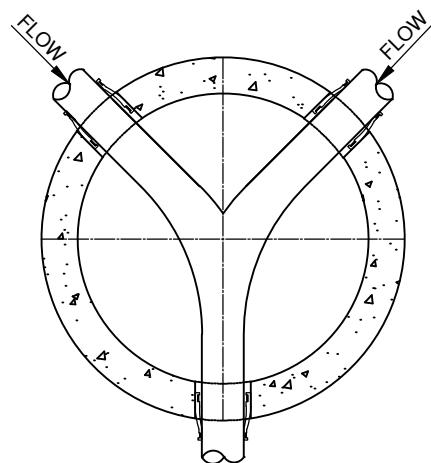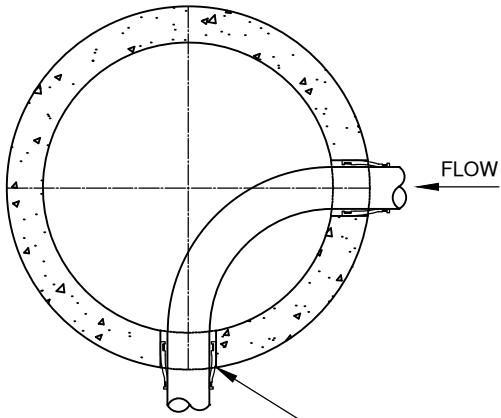

RESILIENT CONNECTOR WITH GROUT
FOR PRECAST BASE. SAND COLLAR OR
EQUIVALENT IN Poured IN PLACE BASE.

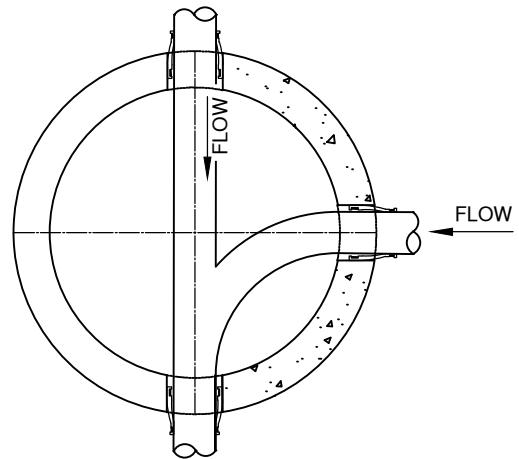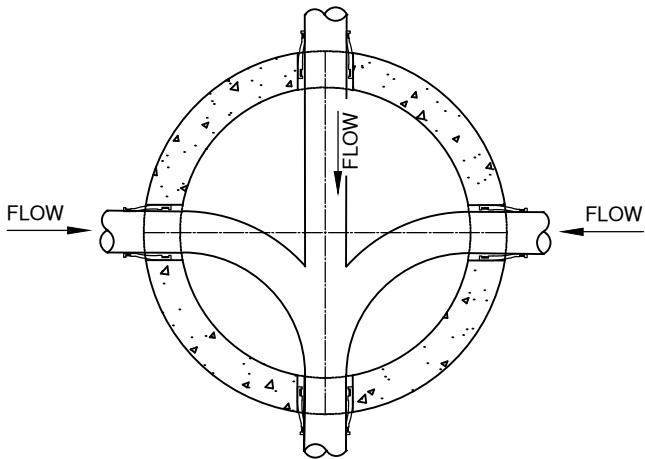

GENERAL NOTES:

1. FLOW CHANNELS DEVIATING FROM THE STANDARD CHANNELS REQUIRE A DETAIL FOR APPROVAL FROM THE ENGINEER
2. WIDTH OF CHANNEL SHOULD MATCH THE INSIDE DIAMETER OF INCOMING AND OUTGOING PIPES.
3. CHANNEL LINING SHALL BE BLENDED FOR SMOOTH CONTOUR BETWEEN PIPES.
4. GROUT CHANNEL TO SMOOTH FINISH.
5. FINISH BOTTOM TO EVEN SLOPE BROOM FINISH TO DRAIN TO CHANNEL.
6. LOCATE MANHOLE OPENING OPPOSITE OUTLET UNLESS OTHERWISE DIRECTED.


| | |
|-------|----------|
| DRAWN | AJD |
| DIV | SANITARY |
| REV | DATE |
| | |

CITY OF BEND



CITY OF BEND
STANDARD DRAWING
710 NW WALL ST., BEND, OREGON 97701
TYPICAL MANHOLE INVERT LAYOUT



| |
|-----------------|
| SCALE NTS |
| DATE 01/31/2022 |
| APPR |
| STD DWG S-3D |

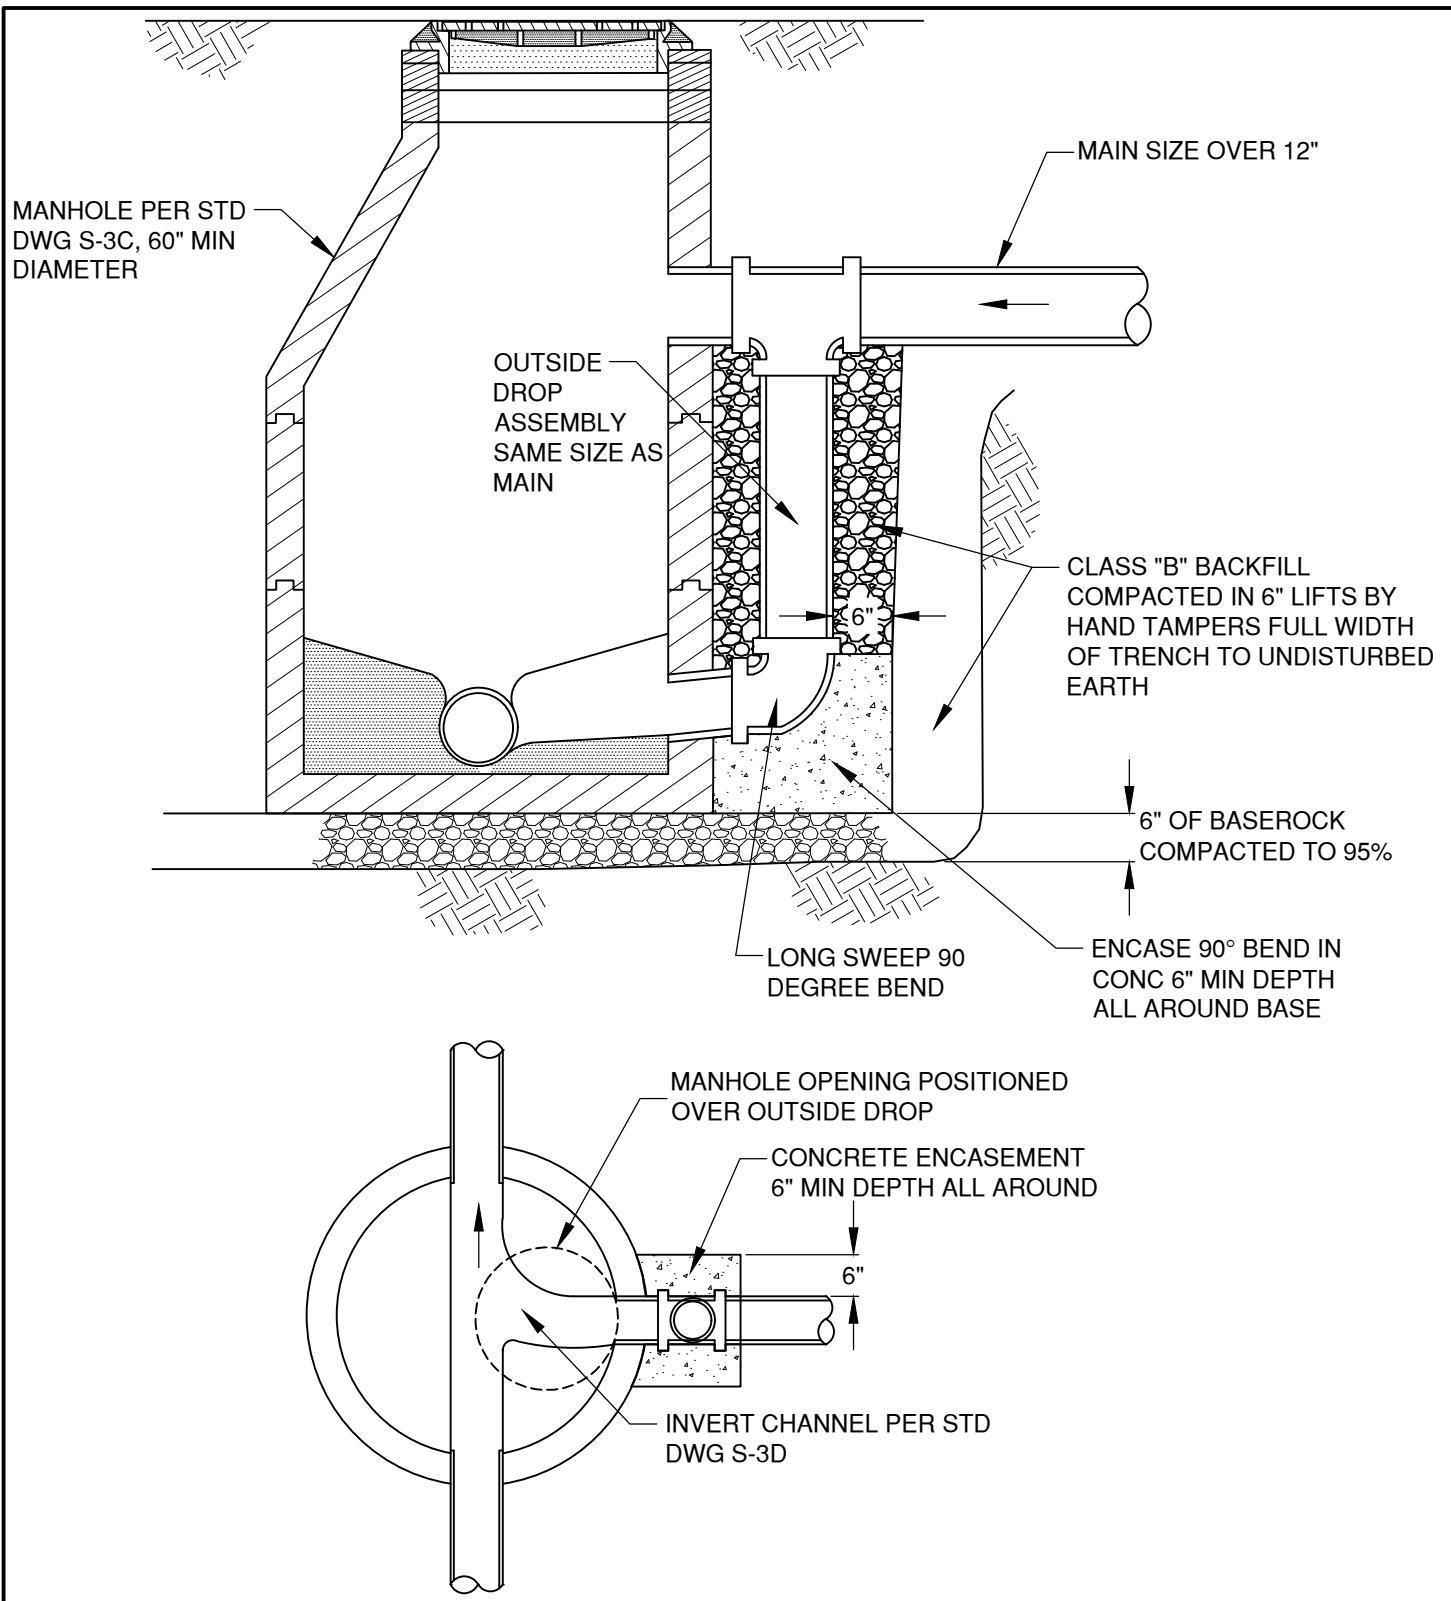

GENERAL NOTES:

1. OUTSIDE DROP MANHOLE FOR USE WITH MAIN SIZE OVER 12" ONLY


| | | | |
|--------------|--|---|-----------------|
| DRAWN AJD |  <p>CITY OF BEND</p> | <p>CITY OF BEND STANDARD DRAWING 710 NW WALL ST., BEND, OREGON 97701</p> | SCALE NTS |
| DIV SANITARY | | | DATE 01/31/2022 |
| REV DATE | | | APPR |
| | | | STD DWG S-4 |

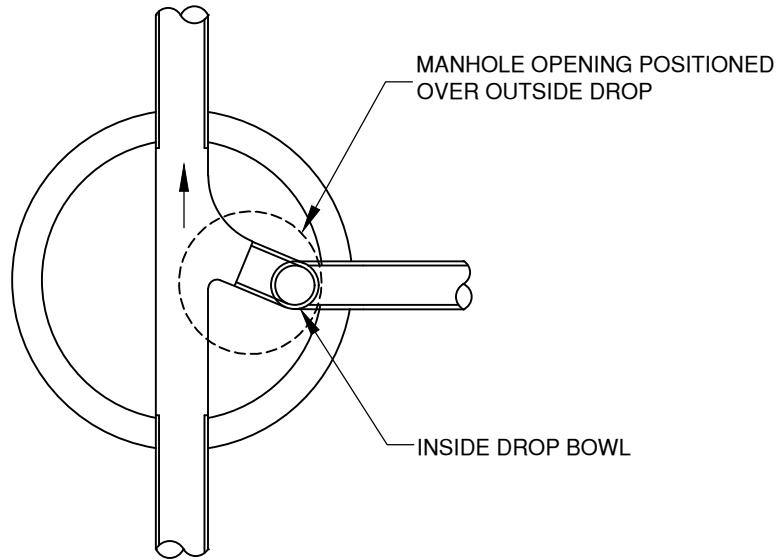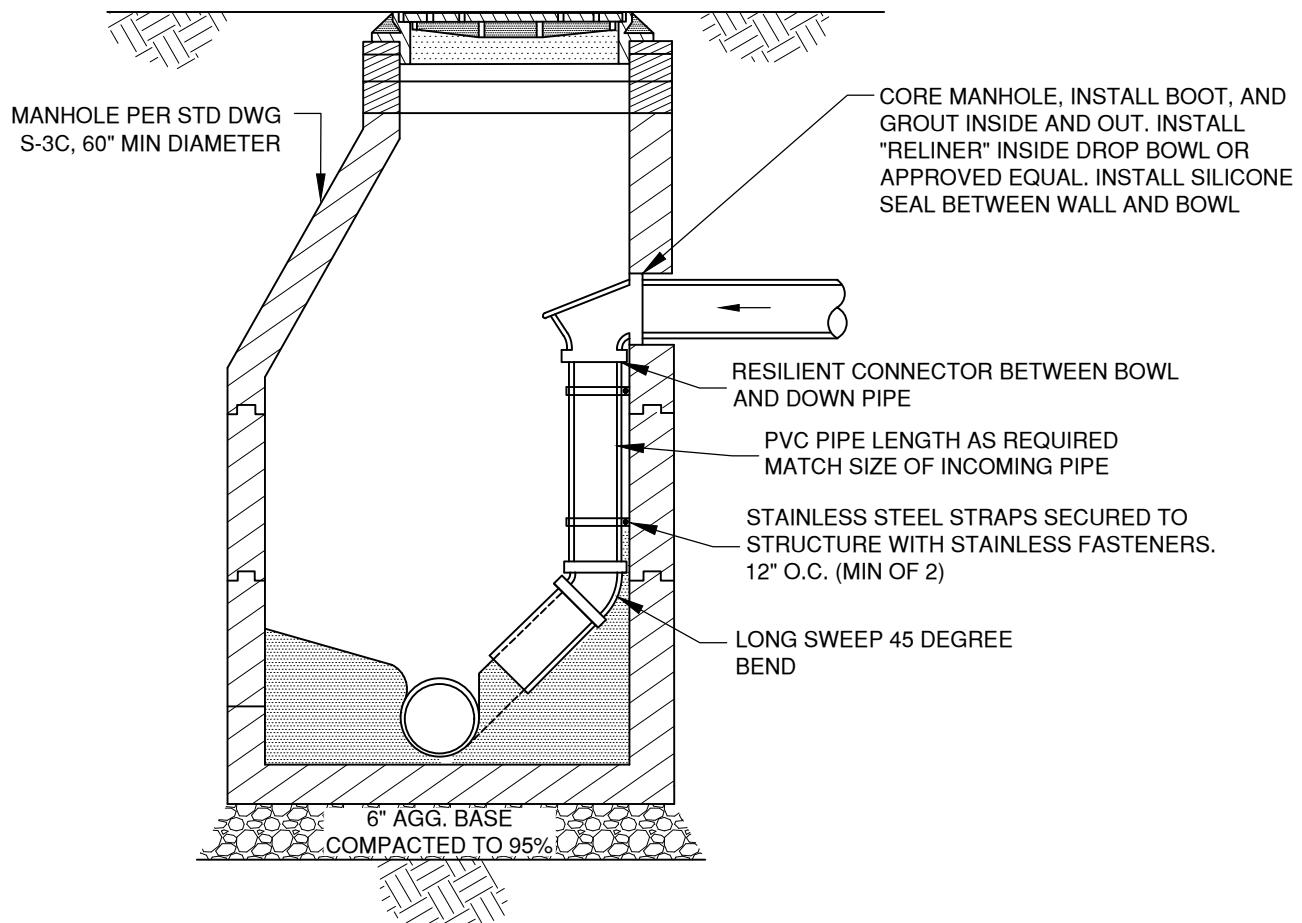

NOTES:

1. INSIDE DROP MANHOLE FOR USE WITH MAIN SIZE 12" AND SMALLER ONLY


| | | |
|--------------|---|-----------------|
| DRAWN AJD | <p>CITY OF BEND STANDARD DRAWING 710 NW WALL ST., BEND, OREGON 97701</p> | SCALE NTS |
| DIV SANITARY | | DATE 01/31/2022 |
| REV DATE | | APPR |
| | | STD DWG S-4A |

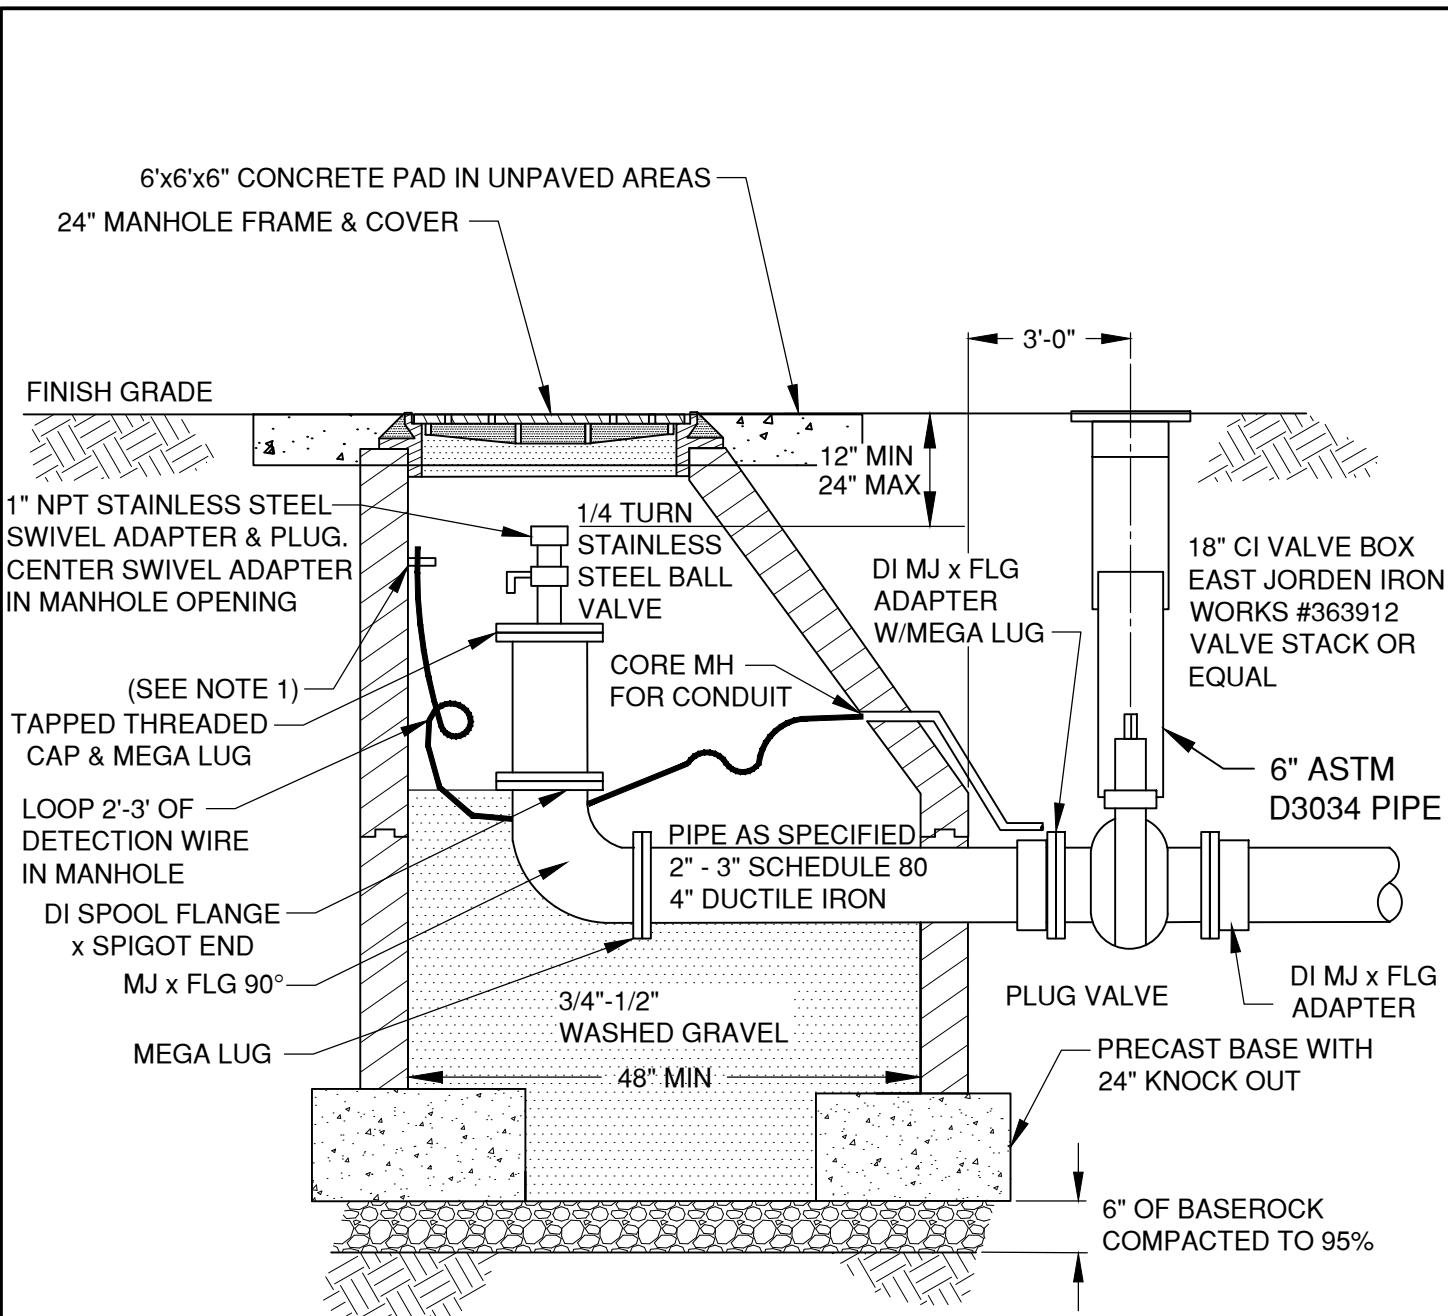

NOTES:

1. TRACER WIRE SHALL BE EXTENDED WITHIN 18-INCHES OF FINISHED GRADE OR 6" BELOW LOWEST GRADE RING, WHICH EVER IS GREATER, TO A 1.75-INCH STAINLESS STEEL RUBBER CUSHIONED CLAMP MOUNTED TO MANHOLE WITH AS MIN 1/4" X 1-3/4" CONCRETE ANCHOR SCREW.


| | | | | |
|--|--------------|-------------------------|--|-----------------|
| DRAWN AJD | DIV SANITARY | CITY OF BEND | CITY OF BEND STANDARD DRAWING 710 NW WALL ST., BEND, OREGON 97701 | SCALE NTS |
| REV | DATE | | | DATE 01/31/2022 |
| | | | | APPR |
| | | | | STD DWG S-5 |
| 3" & 4" PRESSURE SEWER LINE TERMINATION CLEANOUT | | | | |

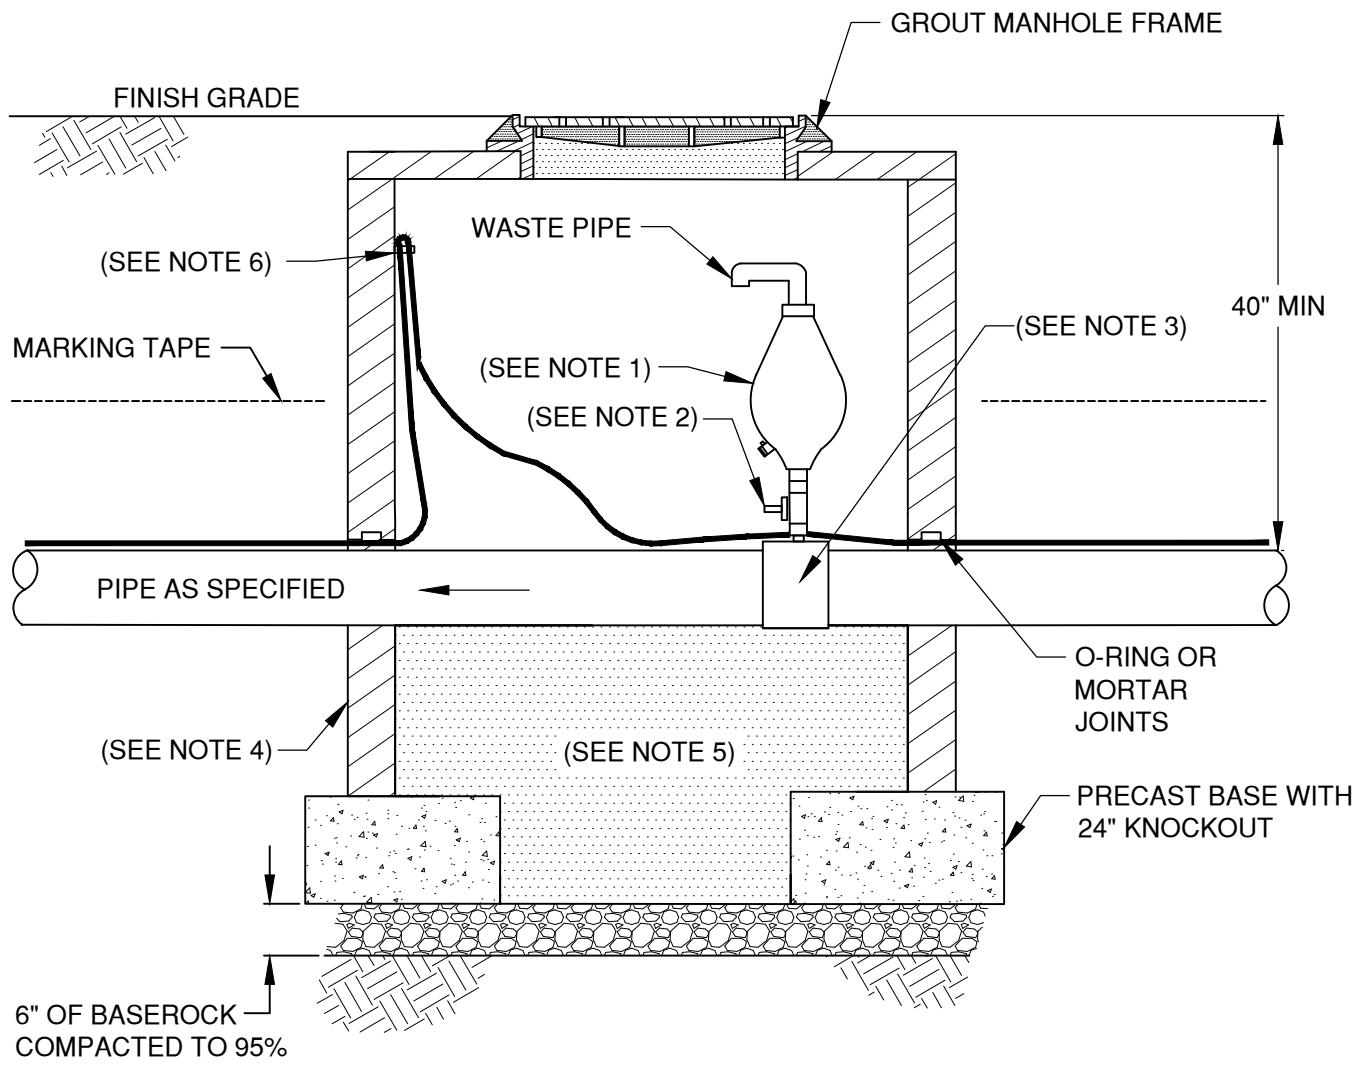

NOTES:

1. 2" COMBINATION AIR VALVE(SHORT VERSION) PER. 00445.11(l)(2)(d)
2. 2" STAINLESS STEEL BALL VALVE
3. 2" TEE OR 2" SADDLE TEE AS APPROVED FOR PRESSURE APPLICATIONS
4. 48" DIAMETER FLAT TOP MANHOLE.
5. 3/4"-1/2" WASHED GRAVEL
6. TRACER WIRE SHALL BE EXTENDED WITHIN 18-INCHES OF FINISHED GRADE OR 6" BELOW LOWEST GRADE RING, WHICH EVER IS GREATER, TO A 1.75-INCH STAINLESS STEEL RUBBER CUSHIONED CLAMP MOUNTED TO MANHOLE WITH AS MIN 1/4" X 1-3/4" CONCRETE ANCHOR SCREW.

| | | | |
|--------------|--|--|-----------------|
| DRAWN AJD |  CITY OF BEND | CITY OF BEND STANDARD DRAWING 710 NW WALL ST., BEND, OREGON 97701 | SCALE NTS |
| DIV SANITARY | | | DATE 01/31/2022 |
| REV | DATE CITY OF BEND | APPR | |
| | | | STD DWG S-6 |

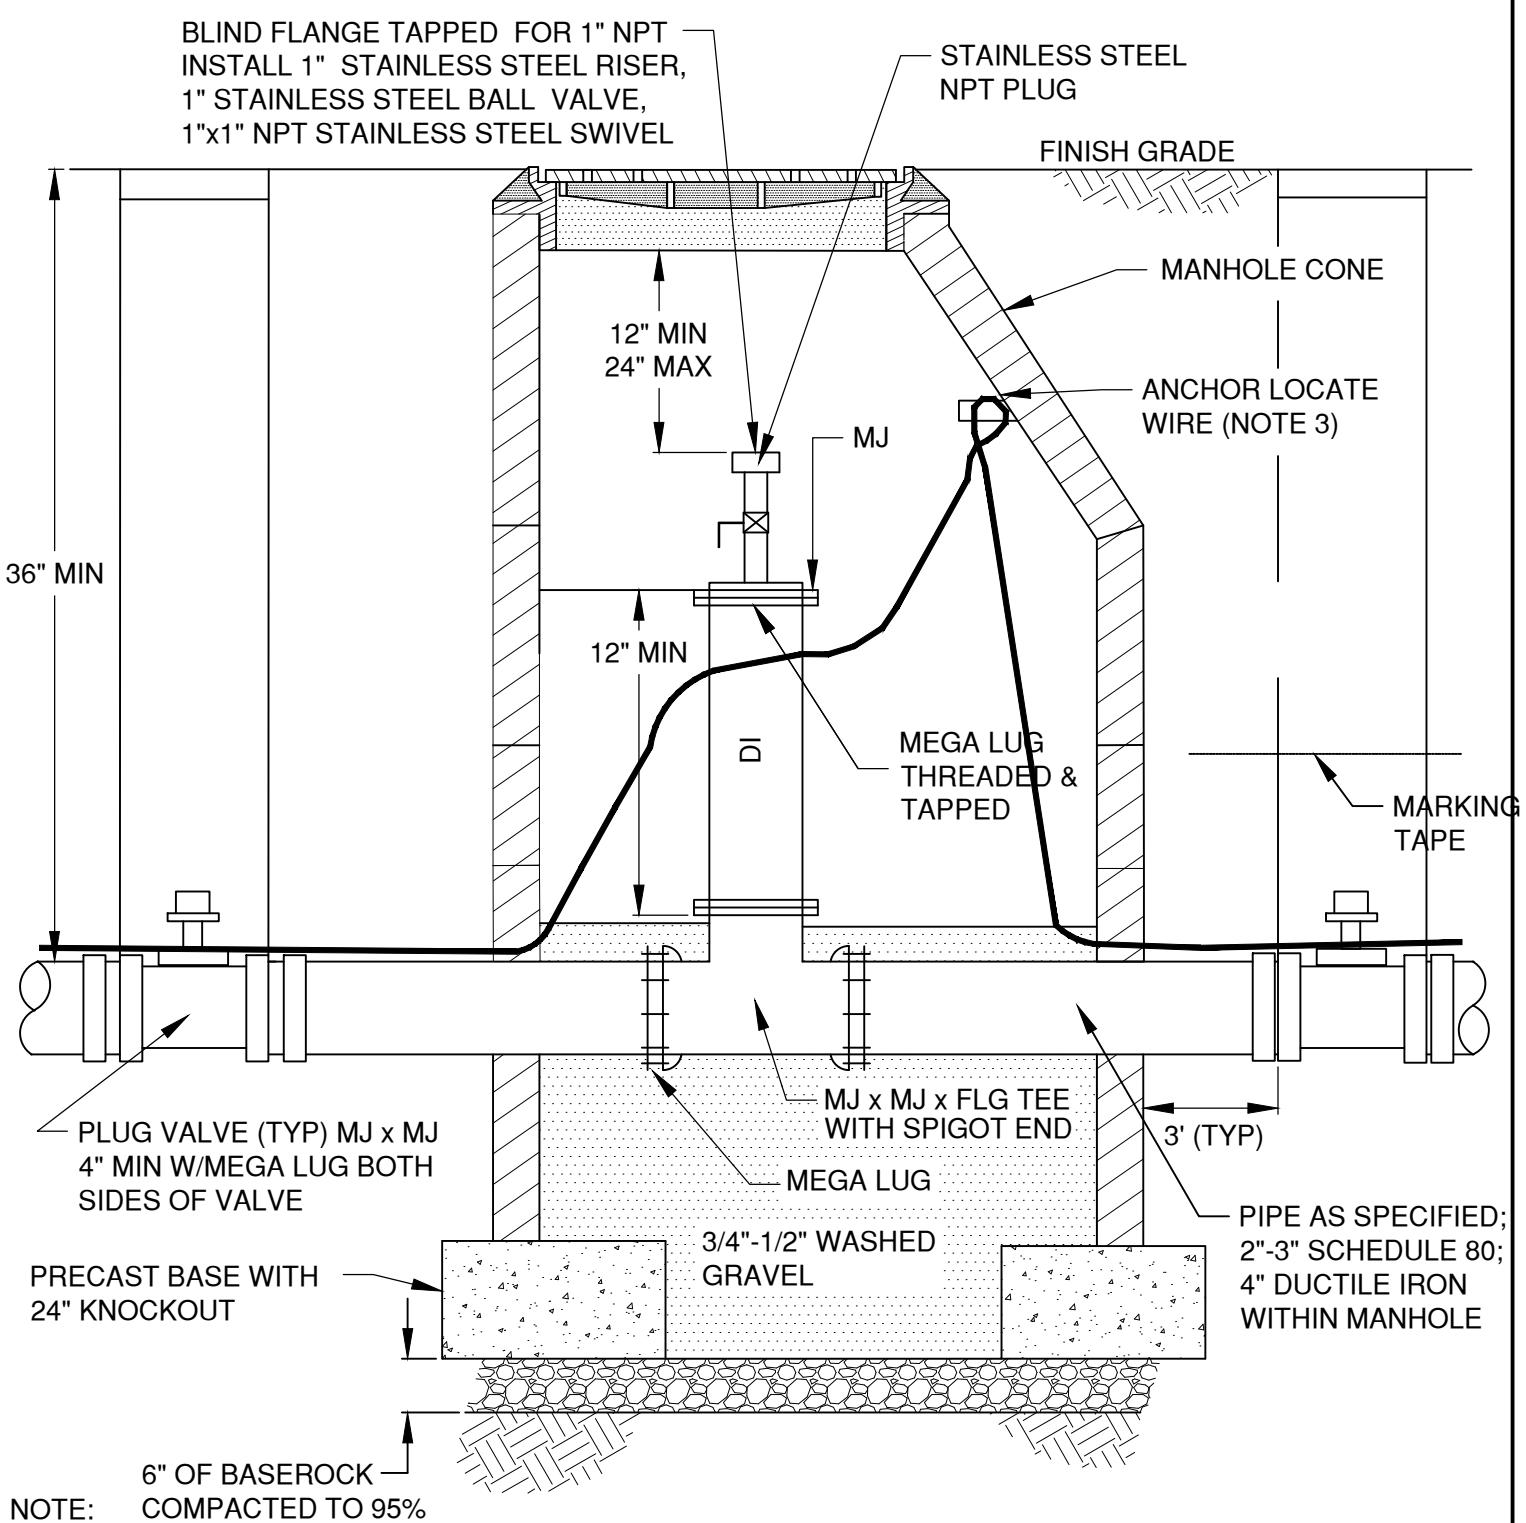

1. ALL DUCTILE IRON FITTINGS THROUGH MANHOLE
2. 48" MINIMUM DIAMETER MANHOLE
3. TRACER WIRE SHALL BE EXTENDED WITHIN 18-INCHES OF FINISHED GRADE OR 6" BELOW LOWEST GRADE RING, WHICH EVER IS GREATER, TO A 1.75-INCH STAINLESS STEEL RUBBER CUSHIONED CLAMP MOUNTED TO MANHOLE WITH AS MIN 1/4" X 1-3/4" CONCRETE ANCHOR SCREW.

| | |
|--------------|------|
| DRAWN AJD | |
| DIV SANITARY | |
| REV | DATE |
| | |



CITY OF BEND

CITY OF BEND

STANDARD DRAWING

710 NW WALL ST., BEND, OREGON 97701


MAIN LINE CLEANOUT PRESSURE SEWER

SCALE NTS

DATE 01/31/2022

APPR

STD DWG S-7


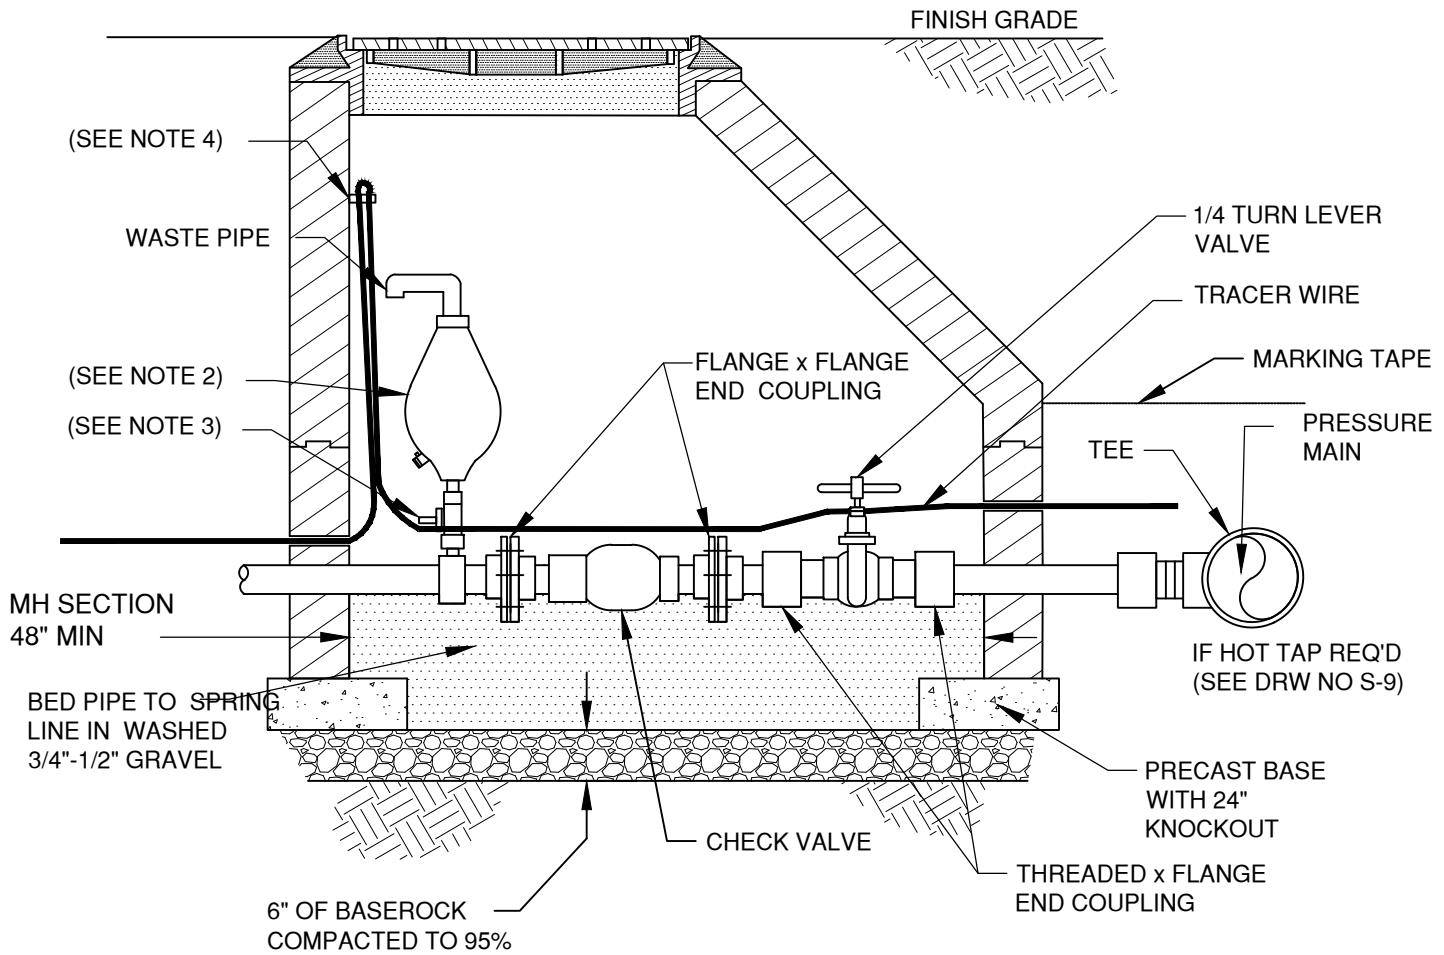


TYPICAL INSTALLATION IN TRAFFIC AREA

NOTE:

1. SHOWN WITH PLUG VALVE IN ENCLOSURE
2. 2" COMBINATION AIR VALVE (SHORT VERSION) PER. 00445.11(I)(2)(d)
3. 2" STAINLESS STEEL BALL VALVE
4. TRACER WIRE SHALL BE EXTENDED WITHIN 18-INCHES OF FINISHED GRADE OR 6" BELOW LOWEST GRADE RING, WHICH EVER IS GREATER, TO A 1.75-INCH STAINLESS STEEL RUBBER CUSHIONED CLAMP MOUNTED TO MANHOLE WITH AS MIN 1/4" X 1-3/4" CONCRETE ANCHOR SCREW.


| | | | |
|--------------|--|--|-----------------|
| DRAWN AJD |  CITY OF BEND | CITY OF BEND STANDARD DRAWING 710 NW WALL ST., BEND, OREGON 97701 | SCALE NTS |
| DIV SANITARY | | | DATE 01/31/2022 |
| REV | | | APPR |
| | | | STD DWG S-8 |

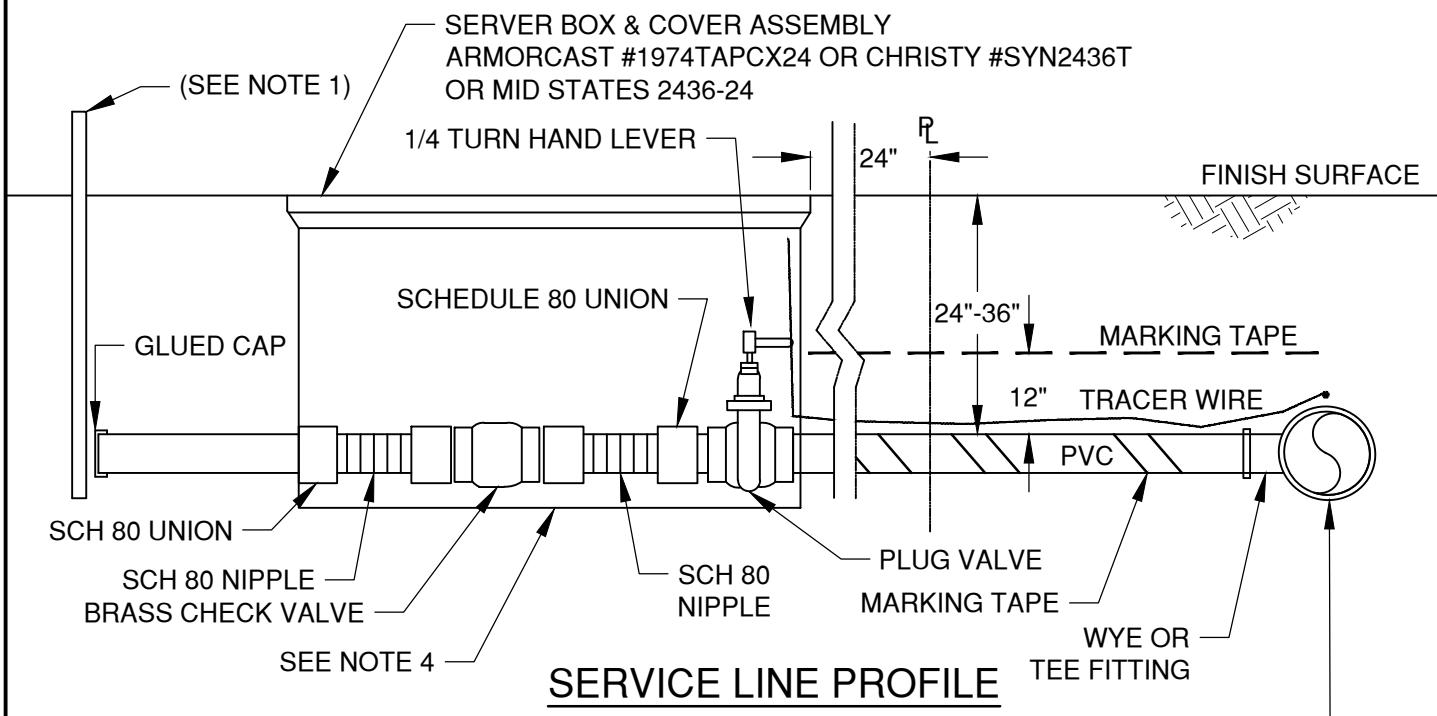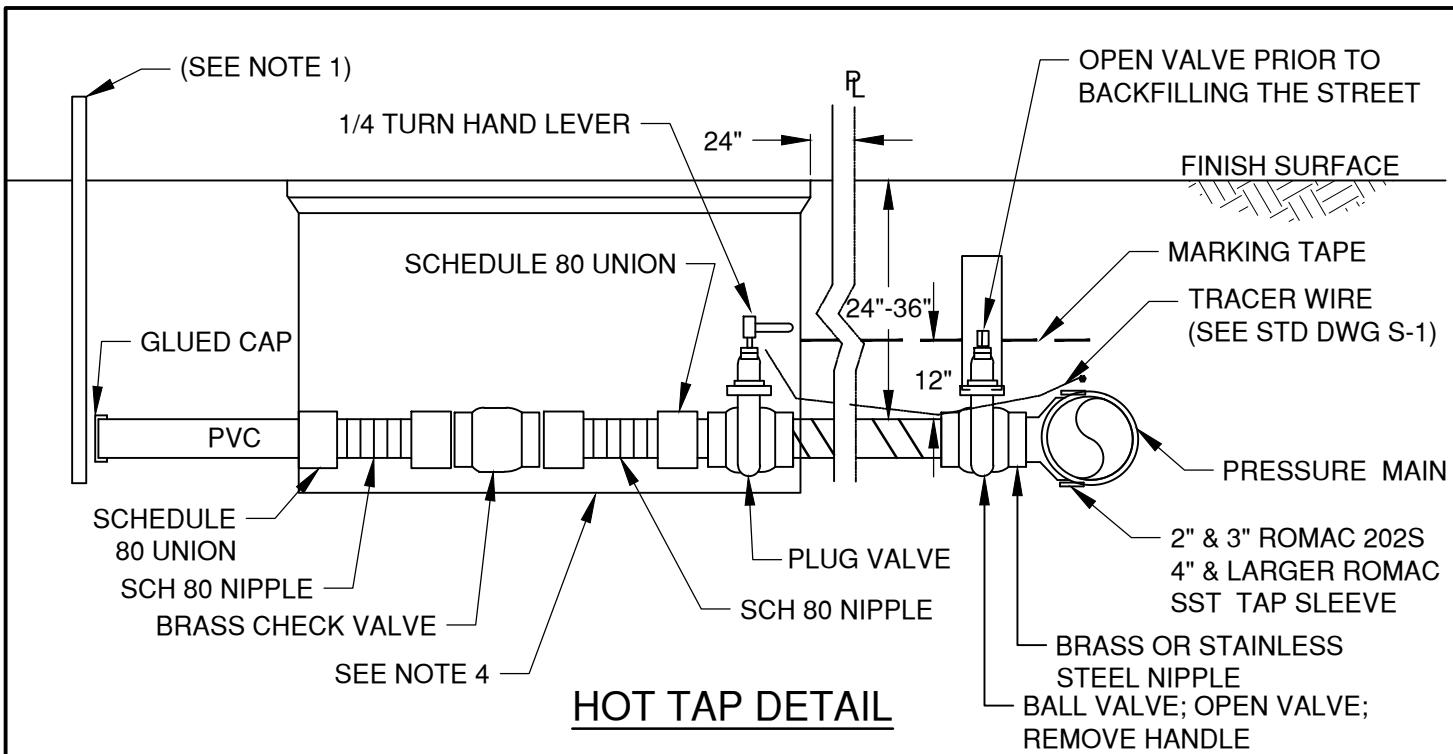

NOTE:

1. 2x4 SERVICE MARKER TO FULL DEPTH OF TRENCH. PROJECT END 2FT MINIMUM ABOVE FINISH GRADE & PAINT GREEN ALL AROUND
2. SERVICE BOX COVER MARKED "SEWER"
3. CHECK VALVES 3" & LARGER APCO 100. 2" LEGEND T451
4. SERVICE BOX AND ALL APPARATUSES WITHIN ARE PRIVATELY OWNED BUT REQUIRED TO BE INSTALLED WITH PRESSURE SEWER SERVICE

| | | | | | |
|-----------|--------------|--|--|-----------------|--|
| DRAWN AJD | DIV SANITARY |  CITY OF BEND | CITY OF BEND STANDARD DRAWING 710 NW WALL ST., BEND, OREGON 97701 PRESSURE SEWER SERVICE - NON TRAFFIC AREA | SCALE NTS | |
| REV | DATE | | | DATE 01/31/2022 | |
| | | APPR STD DWG S-9 | | | |
| | | | | | |

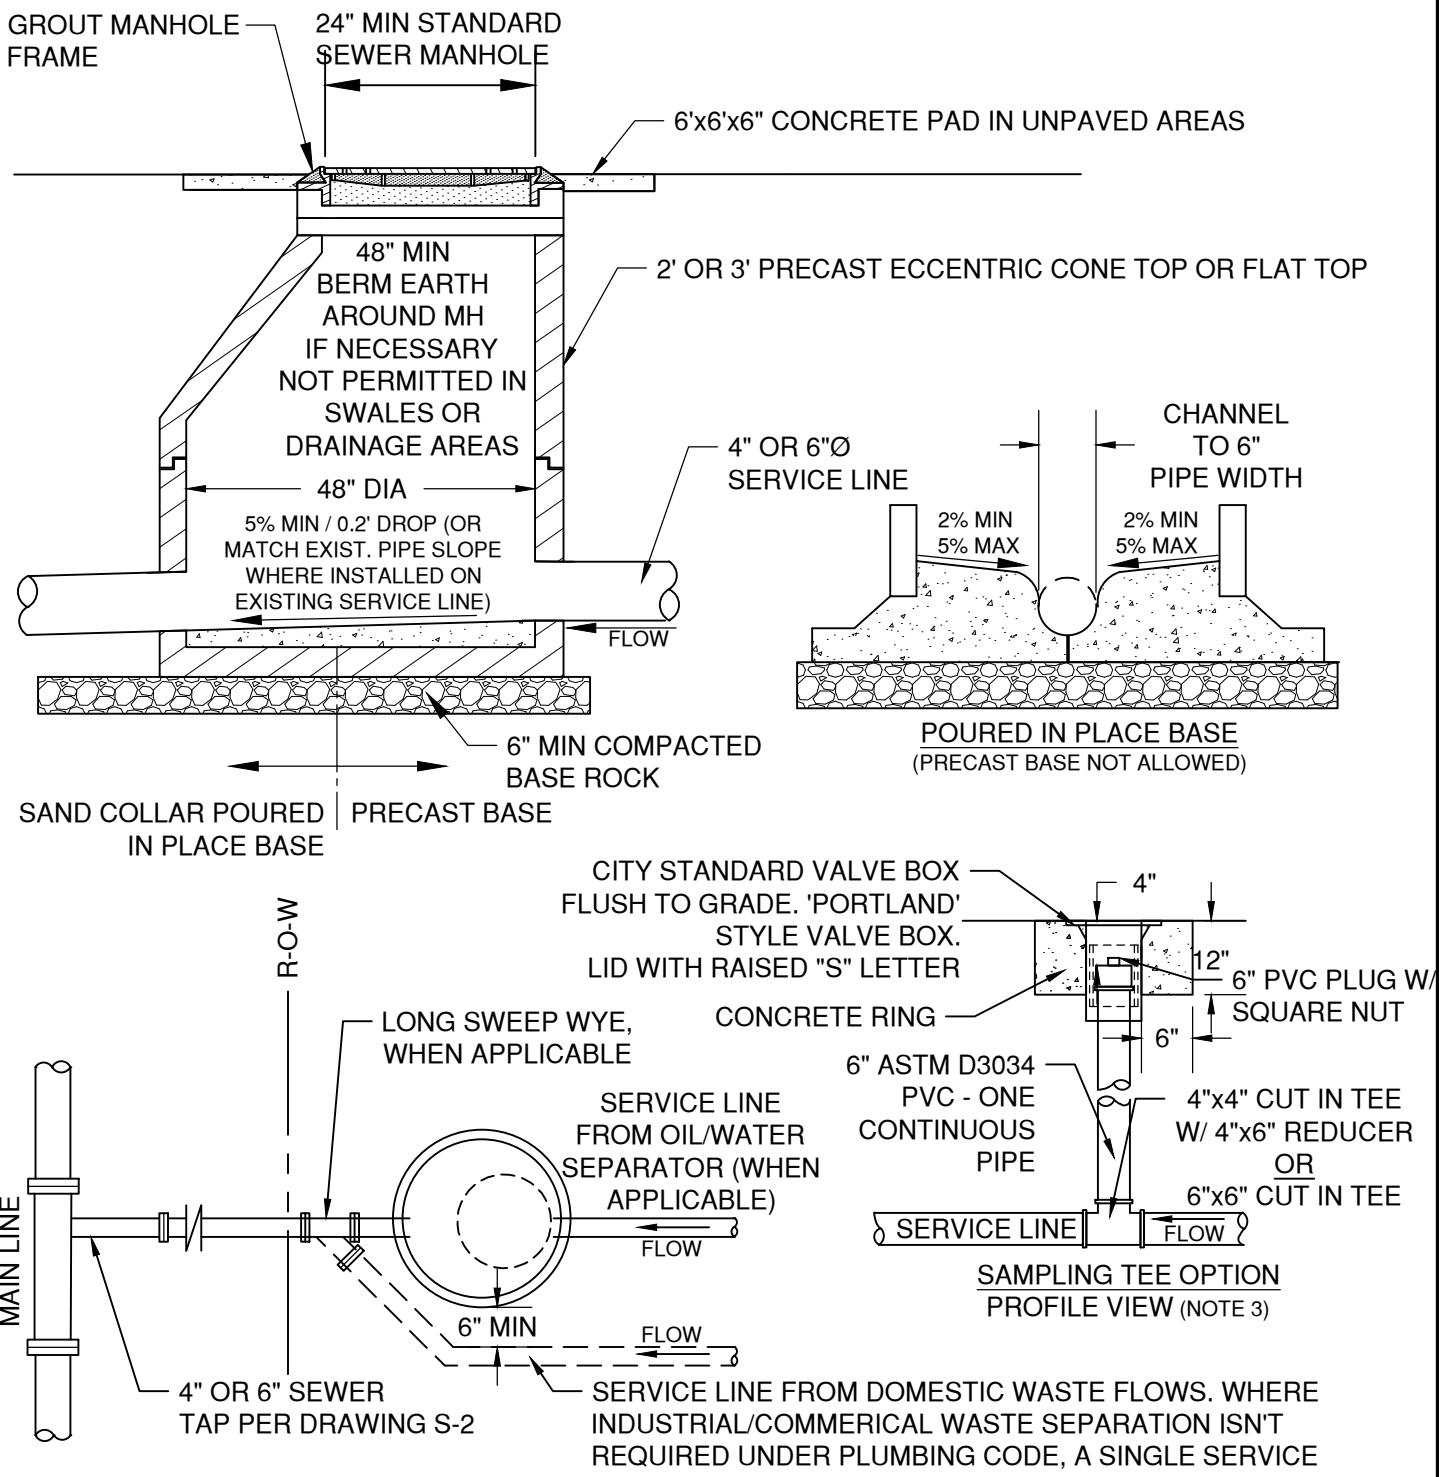

NOTES:

1. MULTIPLE SERVICE LINES SHALL CONNECT UPSTREAM AND OUTSIDE THE SAMPLE MANHOLE
2. SAMPLE MANHOLE TO BE LOCATED ON PRIVATE PROPERTY IN AN ACCESSIBLE AREA.
3. SAMPLING TEE OPTION IS ONLY PERMITTED WHEN APPROVED BY THE CITY ENGINEER AND ARE INTENDED FOR RETROFITS ON EXISTING SYSTEMS ONLY. CONSIDERED IN SITUATIONS WHERE EXISTING UTILITIES OR EASEMENTS PREVENT THE INSTALLATION OF MANHOLE.

| | |
|--------------|------|
| DRAWN AJD | |
| DIV SANITARY | |
| REV | DATE |
| | |



CITY OF BEND

CITY OF BEND

STANDARD DRAWING

710 NW WALL ST., BEND, OREGON 97701


SCALE NTS

DATE 01/31/2022

APPR

STD DWG S-15


INDUSTRIAL AND COMMERCIAL SERVICES SAMPLING MH

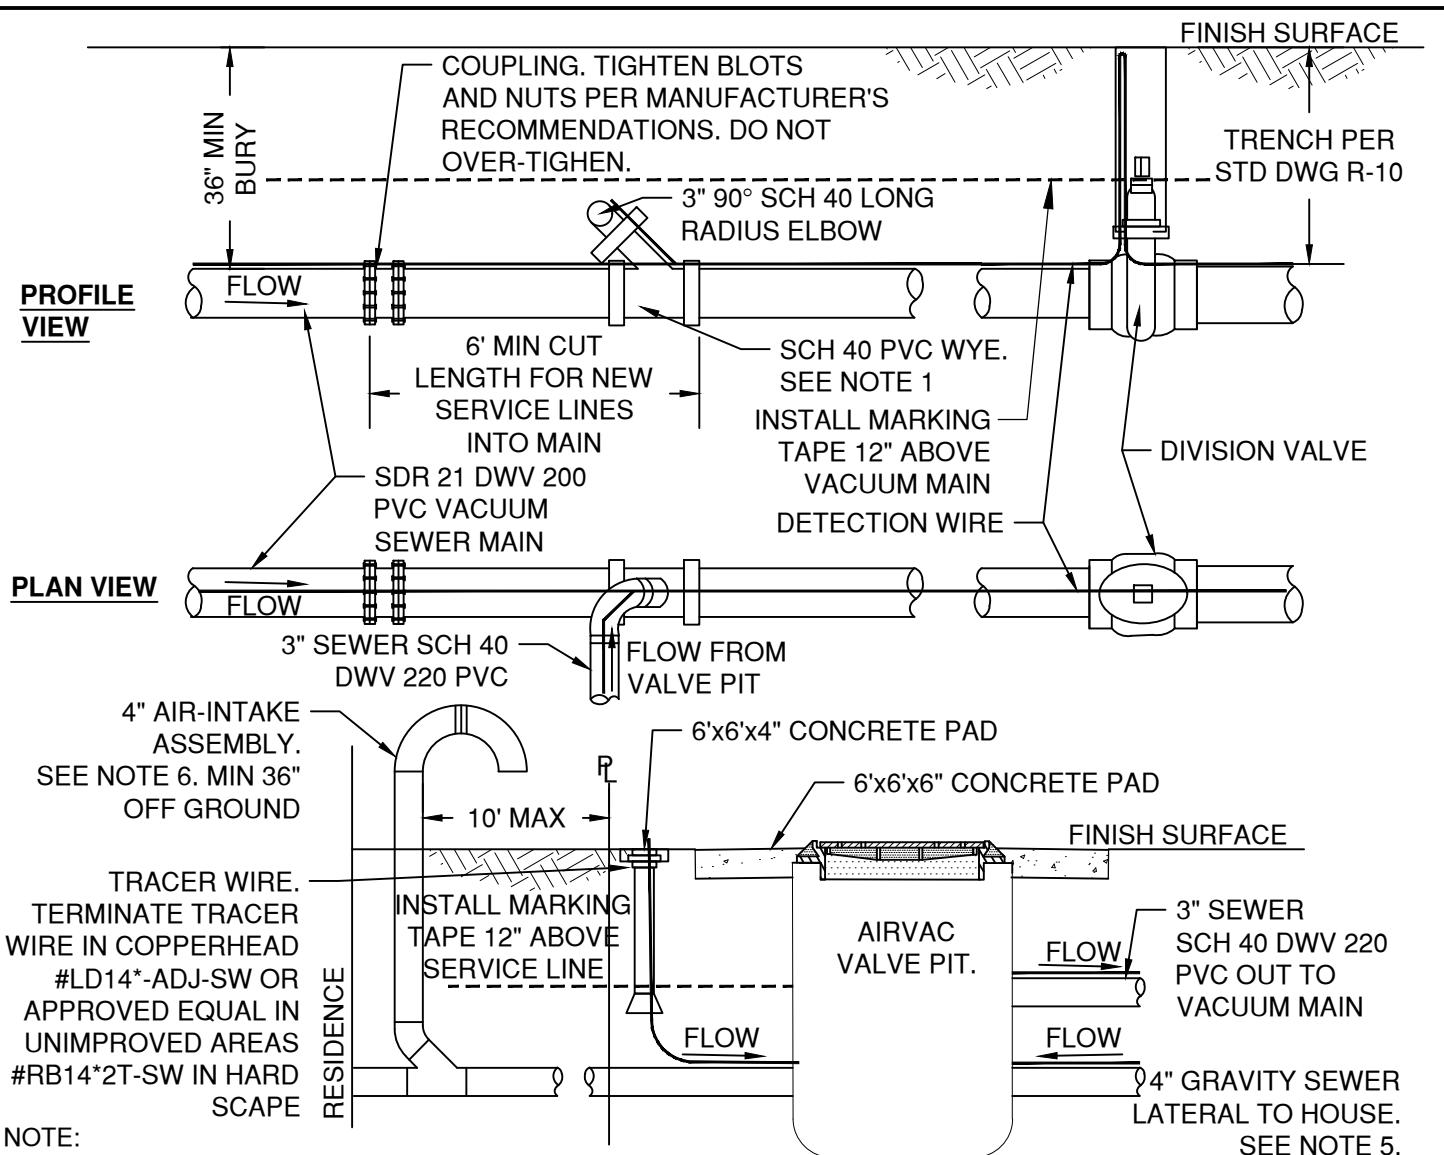

1. ALL WORK DONE ON A VACUUM SEWER SHALL BE COORDINATED WITH PUBLIC WORKS 7 DAYS IN ADVANCE TO COORDINATE VACUUM STATION SHUT DOWN.
2. ALL JOINTS TO BE CONNECTED USING STANDARD PRIMER AND SOLVENT CEMENT. KEEP ALL JOINTS CLEAN AND FREE OF DEBRIS. JOINTS TO BE SCH40 DWV 220 OR APPROVED EQUAL.
3. AFTER INSTALLATION IS COMPLETE, OPEN DIVISION VALVE AND PERFORM VISUAL AND AUDIBLE INSPECTION OF EACH JOINT FOR LEAKS PRIOR TO TRENCH CLOSURE.
4. TRENCH BACKFILL TO BE IN ACCORDANCE TO S-1. MARKING TAPE AND TRACER WIRE TO BE INSTALLED ON ALL MAINS AND SERVICES.
5. INSTALL GRAVITY SEWER LATERALS IN CONFORMANCE WITH PLUMBING CODE. SERVICE LINE FROM THE PIT TO THE HOUSE IS OWNED AND MAINTAINED BY PROPERTY OWNER. CONNECTIONS TO THE AIRVAC VALVE PIT SHALL BE MADE AS PER MANUFACTURER'S SPECIFICATION.
6. AIR-INTAKE SHALL BE INSTALLED IN CONFORMANCE TO THE PLUMBING CODE AND SHALL BE PERMITTED WITH THE BUILDING DEPARTMENT UNDER A PLUMBING PERMIT.
7. PIT TO BE INSTALLED OUTSIDE OF SIDEWALK AND APRON SURFACES IN ROW OR CITY EASEMENT.
8. ALL WORK SHALL CONFORM TO AIR VAC SPECIFICATIONS. NO MORE THAN TWO SERVICES MAY CONNECT TO A ONE VACUUM PIT.
9. CONNECTION AVAILABILITY TO VALVE PIT TO BE DETERMINED BY THE CITY ENGINEER BASED ON MANUFACTURERS ALLOWABLE FLOW INTO PIT AND THE VACUUM SYSTEM.

| | | | |
|--------------|---|---|-----------------|
| DRAWN AJD |  | CITY OF BEND STANDARD DRAWING 710 NW WALL ST., BEND, OREGON 97701 | SCALE NTS |
| DIV SANITARY | | | DATE 01/31/2022 |
| REV DATE | CITY OF BEND | APPR | STD DWG S-16 |
| | | VACUUM SEWER SERVICE | |


CITY OF BEND STANDARD DRAWINGS
Water (W)

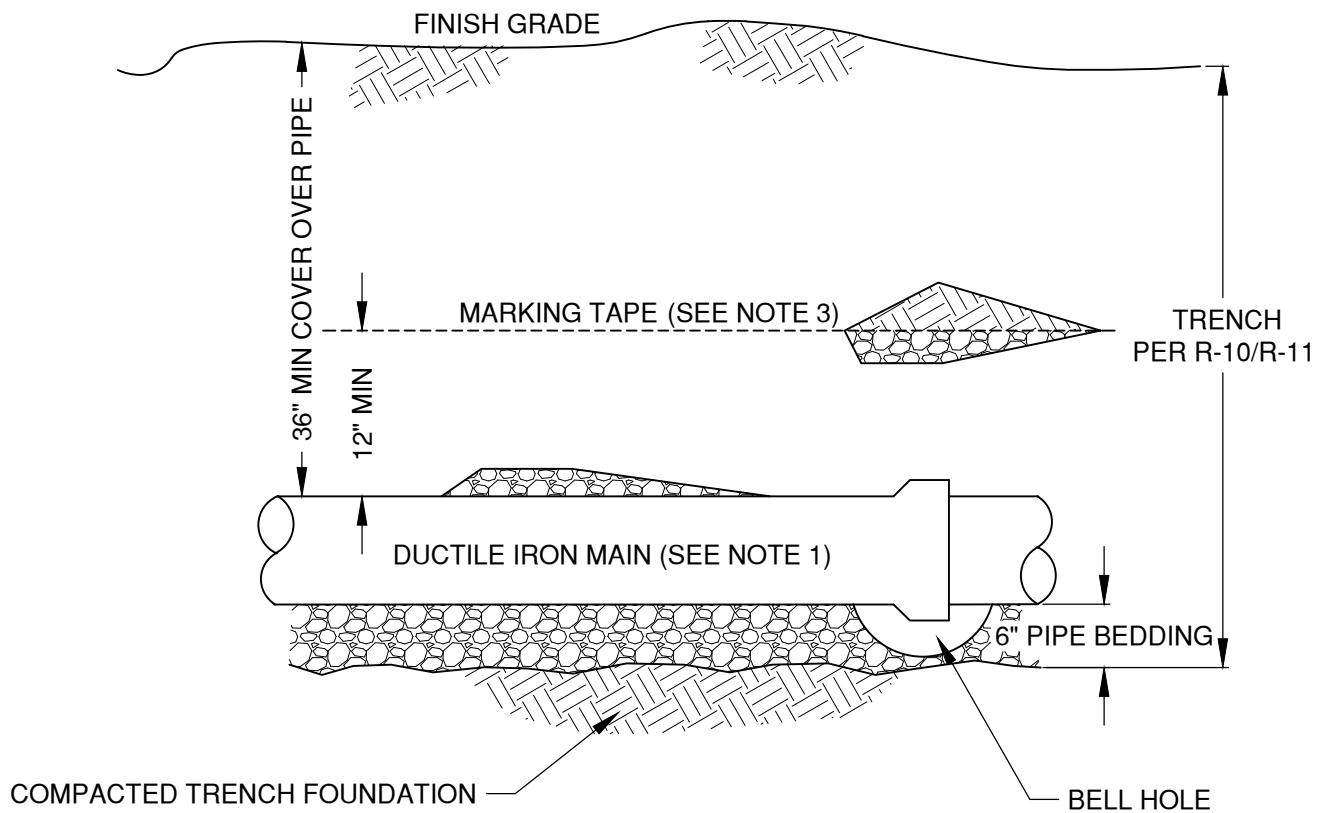

NOTES:

1. REFER TO SPECIFICATION SECTION 01140.41 FOR APPROVED PUSH-ON AND MECHANICAL JOINT RESTRAINT SYSTEMS.
2. WOOD BLOCKING IS NOT PERMITTED IN THE BACKFILLED TRENCH.
3. INSTALL MARKING TAPE ON ALL MAINS AND SERVICES PER SPECIFICATION SECTION 01140.10 AND 01140.45.
4. WHEN INSTALLING A WATER LINE THAT CROSSES BELOW OR WITHIN 18 INCHES ABOVE A NON-POTABLE LINE, FOLLOW OAR 333-061-0050(9). ALL NON-POTABLE LINES SHALL BE TREATED AS "SEWER" LINES AS DESCRIBED IN OAR 333-061-0050(9).
5. COMPACTION SHALL MEET REQUIREMENTS OF SPECIFICATION SECTION 00405.46(c)


| | | | |
|-----------|--|---|-----------------|
| DRAWN AJD |  CITY OF BEND | CITY OF BEND STANDARD DRAWING 710 NW WALL ST., BEND, OREGON 97701 WATER MAIN TYPICAL PROFILE | SCALE NTS |
| DIV WATER | | | DATE 01/31/2022 |
| REV DATE | | | APPR |
| | | | STD DWG W-1 |
| | | | |

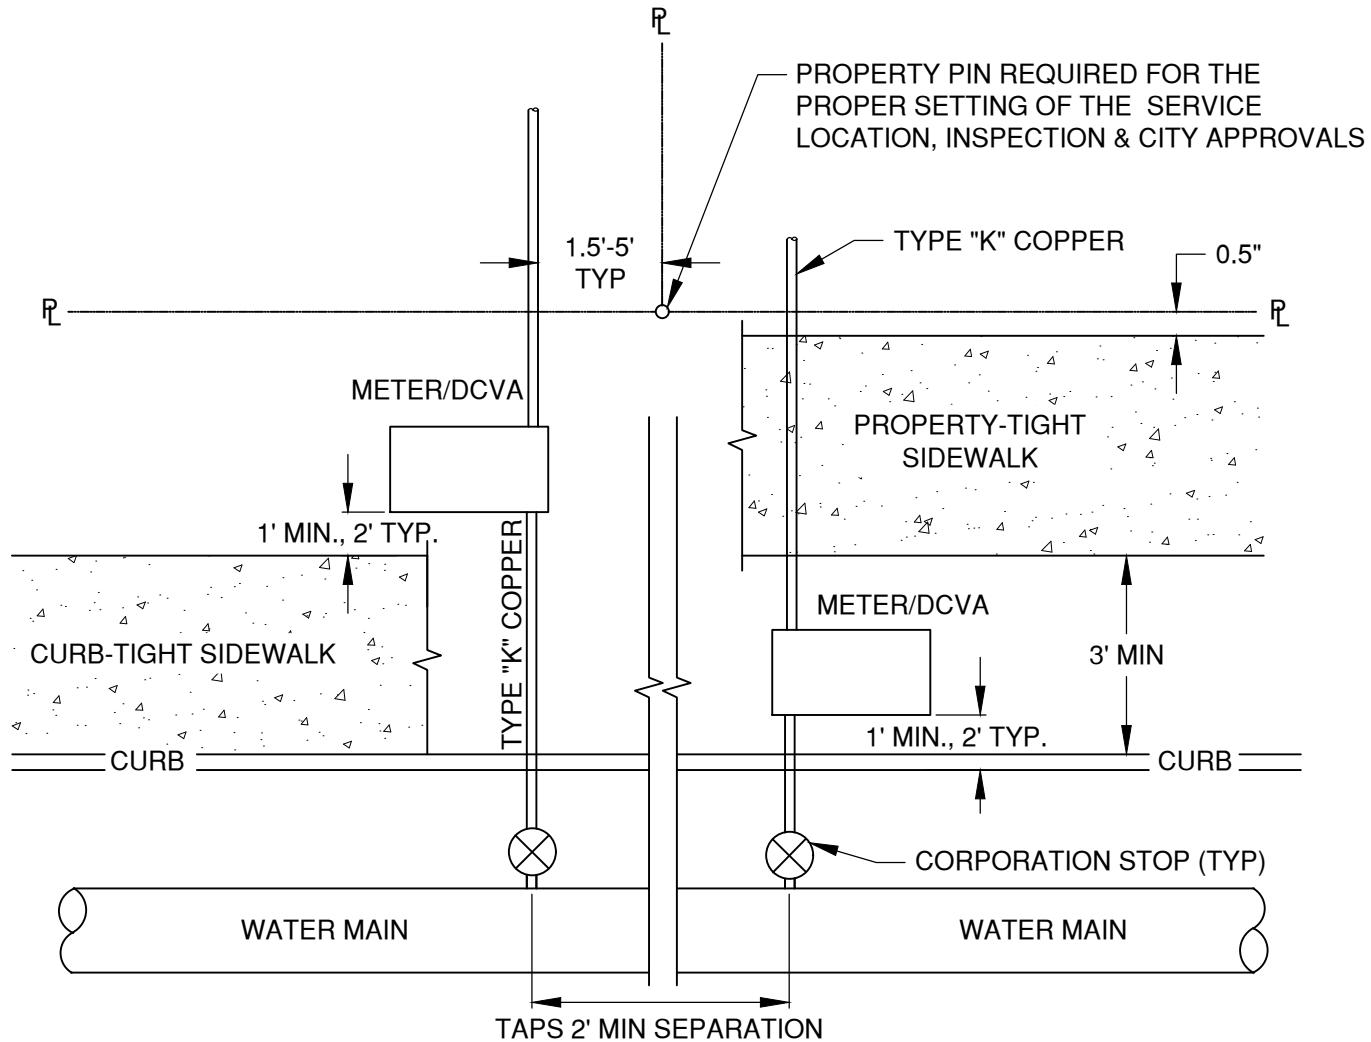


TWO SERVICES SHARING ONE DITCH AT PROPERTY LINE

NOTE:

1. WATER METER BOXES SHALL BE LOCATED IN LANDSCAPE AREAS, NOT IN HARDSCAPE (I.E. SIDEWALKS & DRIVEWAYS). EXCEPTIONS REQUIRE APPROVAL OF CITY ENGINEER
2. SET WATER SERVICES A MINIMUM OF 10' FROM ALL SANITARY, FRANCHISE, STORM, AND ELECTRICAL SERVICES.
3. METER SHALL MATCH SERVICE LINE SIZE OR ONE SIZE SMALLER.
4. A 1" TAP NEAR A BELL SECTION SHALL BE SEPARATED FROM THE BELL BY A MINIMUM OF 2'. TAPS LARGER THAN 1" IN SIZE SHALL BE SEPARATED FROM THE BELL BY A MINIMUM OF 3'.
5. WHERE METERS ARE PLACED IN METER BANKS, A PERMANENT ADDRESS TAG PROVIDED BY THE CONTRACTOR SHALL BE PLACED ON THE METER BOX PRIOR TO 1 YEAR WARRANTY RELEASE.
6. IF AN EXISTING METER BOX, METER, OR HARDWARE WITHIN THE METER BOX DOES NOT MEET CURRENT CITY STANDARDS, CORRECTIONS OR REPAIRS SHALL BE MADE PRIOR TO THE METER BEING SET.
7. METER BOX SHALL BE SET ON 6" MIN CLASS B MATERIAL COMPAKTED TO 95% OF MAXIMUM DENSITY.

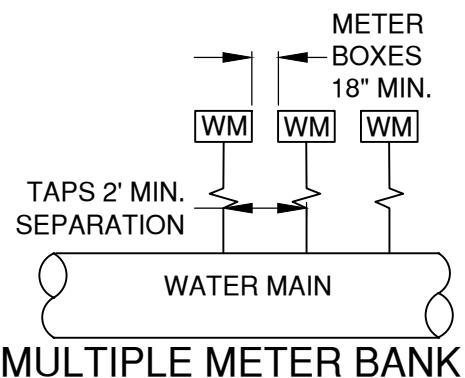

| | | | |
|-----------|-------------------------|---|-----------------|
| DRAWN AJD | CITY OF BEND | CITY OF BEND STANDARD DRAWING 710 NW WALL ST., BEND, OREGON 97701 RESIDENTIAL WATER SERVICE INSTALLATION | SCALE NTS |
| DIV WATER | | | DATE 01/31/2022 |
| REV DATE | | | APPR |
| | | | STD DWG W-4 |

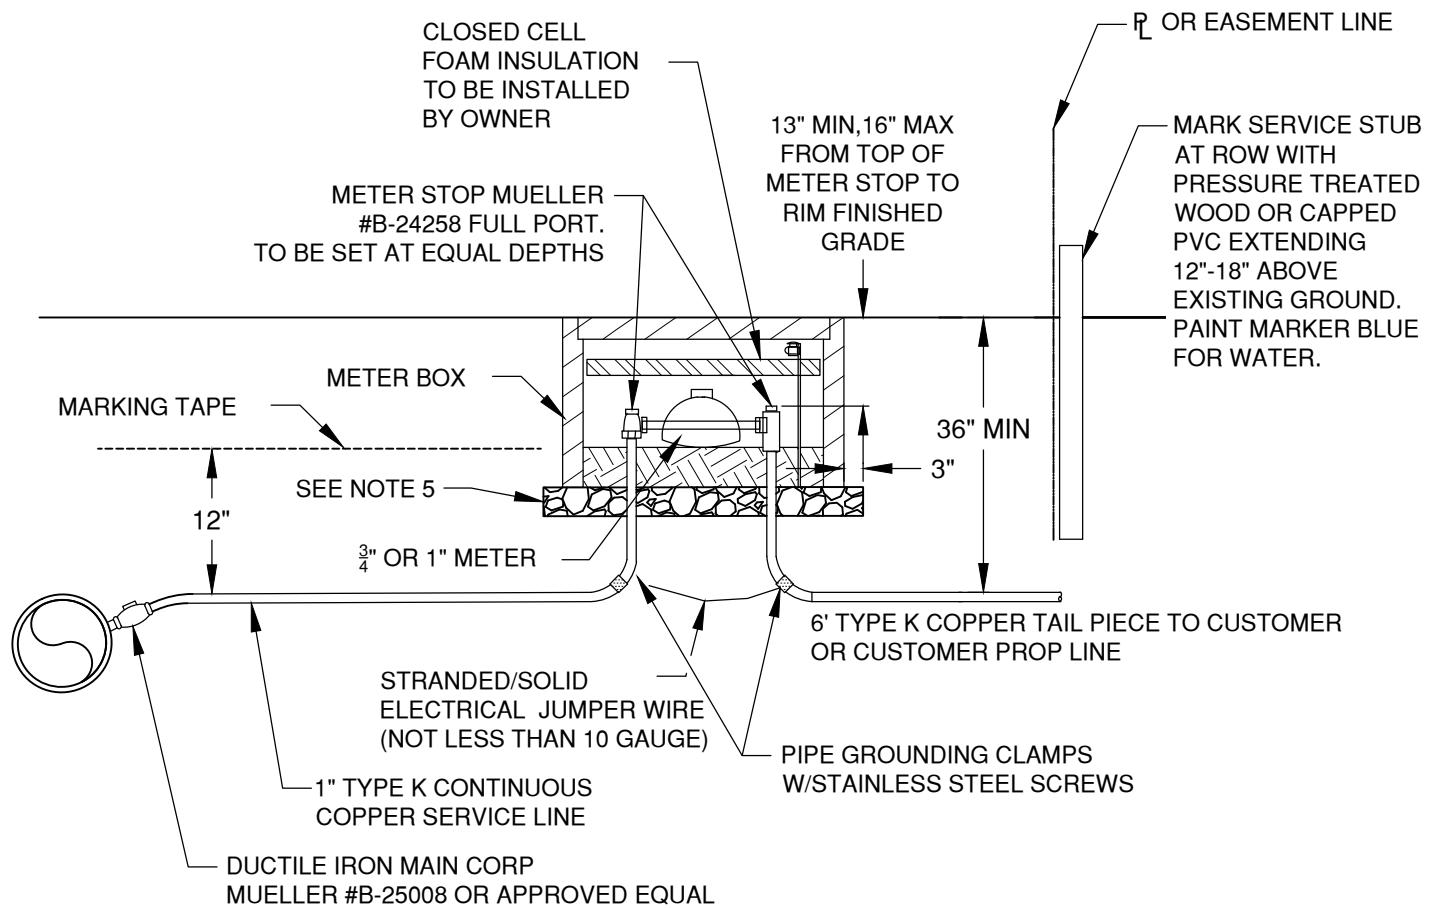


TYPICAL SERVICE


NOTES:

1. RESIDENTIAL METER BOXES SHALL BE SET PARALLEL W/THE CURB LINE AND SHALL NOT BE INSTALLED WITHIN SIDEWALK OR PAVED AREAS
2. JUMPER SIZE 1" METER SETTER - 1 1/4"x11" SCHEDULE 80 THREADED NIPPLE (DOMESTIC) DRILLED TO PREVENT FLOW
3. METERS ARE TO BE THE SAME SIZE AS THE SERVICE LINE OR ONE SIZE SMALLER.
4. IF AN EXISTING BOX, METER, OR HARDWARE WITHIN THE METER BOX DOES NOT MEET CURRENT CITY STANDARDS, CORRECTIONS OR REPAIRS SHALL BE MADE TO THE EXISTING SERVICE TO MEET CURRENT CITY STANDARDS PRIOR TO THE METER BEING SET.
5. METER SHALL BE SET ON 6" MIN CLASS B MATERIAL COMPAKTED TO 95% OF MAXIMUM DENSITY.

| | | | |
|-----------|--|---|-----------------|
| DRAWN AJD |  CITY OF BEND | CITY OF BEND STANDARD DRAWING 710 NW WALL ST., BEND, OREGON 97701 3/4"-1" RESIDENTIAL METER SERVICE INSTALLATION | SCALE NTS |
| DIV WATER | | | DATE 01/31/2022 |
| REV DATE | | | APPR |
| | | | STD DWG W-4A |
| | | | |

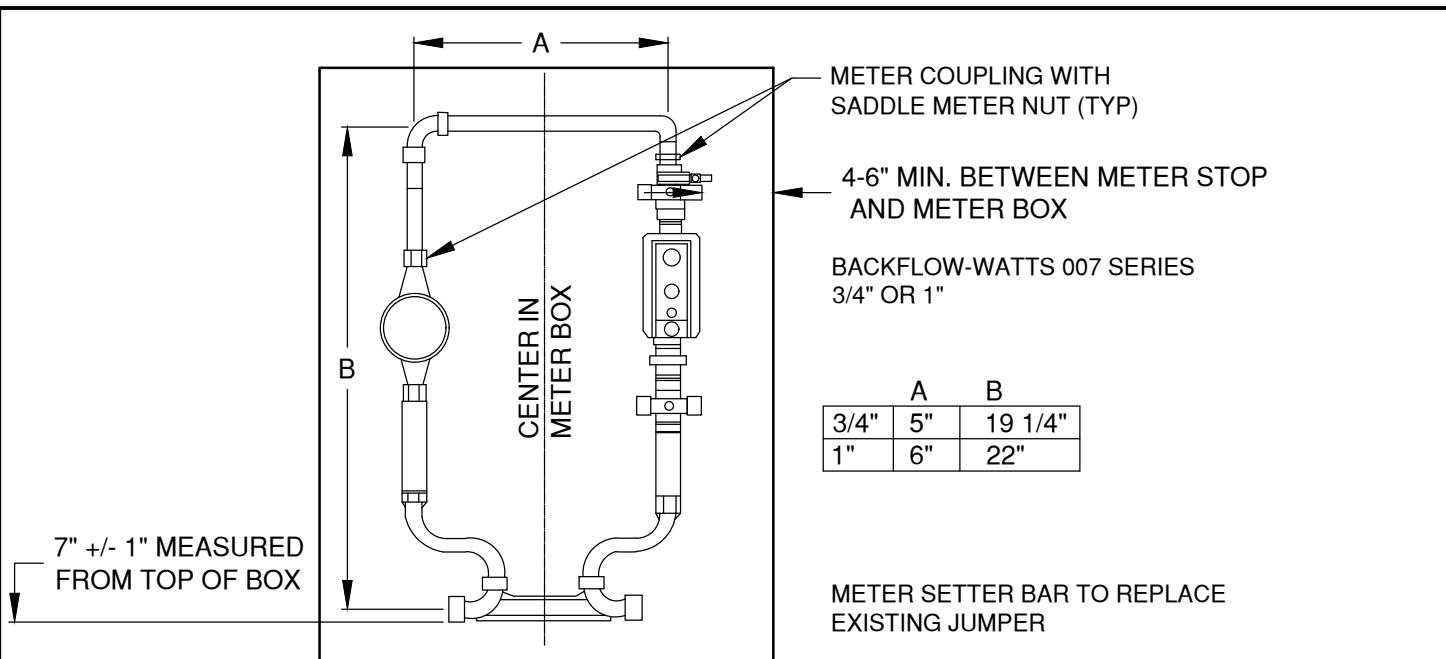

PLAN

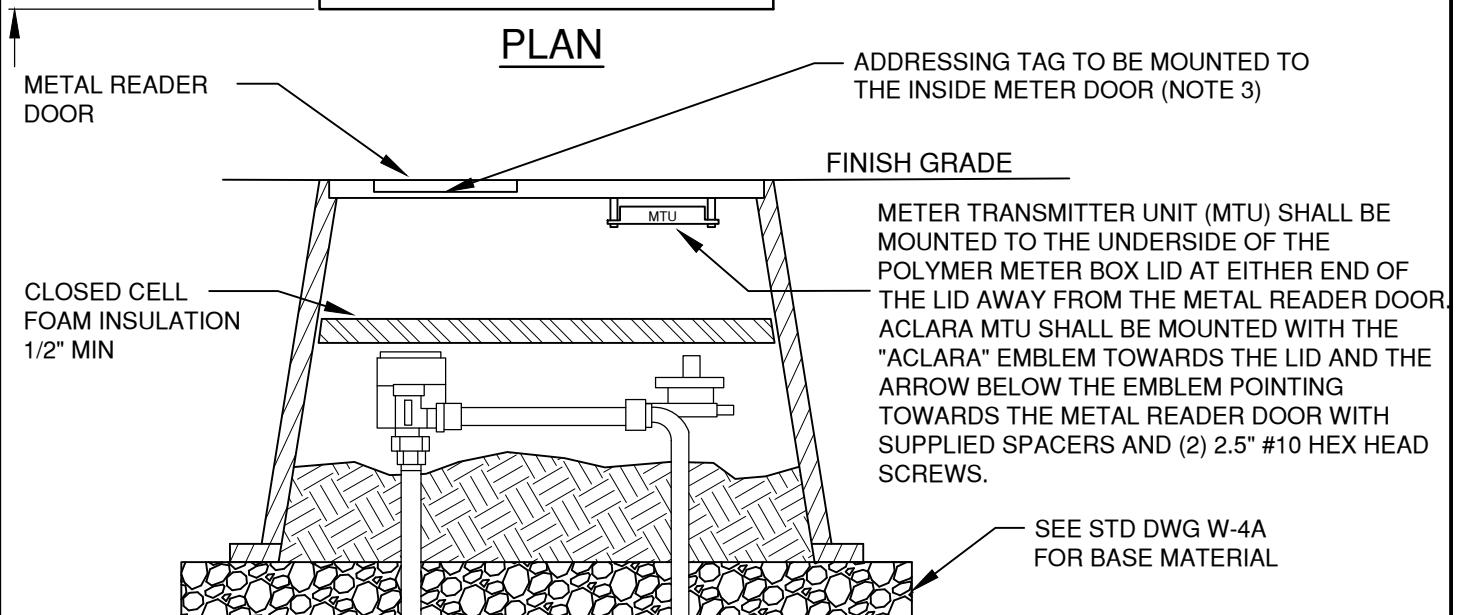


SECTION

OFFSET METER "LOOP" WITH BACKFLOW PREVENTION ASSEMBLY

NOTES:

1. RESIDENTIAL METER BOXES SHALL BE SET PARALLEL W/THE CURB LINE AND SHALL NOT BE INSTALLED WITHIN SIDEWALK OR PAVED AREAS
2. JUMPER SIZE 1" METER SETTER - 1 1/4"x11" SCHEDULE 80 THREADED NIPPLE (DOMESTIC) DRILLED TO PREVENT FLOW
3. WHERE METER BOXES ARE INSTALLED IN A METER BANK, A BRASS OR STAINLESS STEEL TAG/PLAQUE SHALL BE MOUNTED TO THE INSIDE METER DOOR WITH THE LOT ADDRESS STAMPED PRIOR TO 1 YEAR WARRANTY RELEASE.
4. IF THE METER ASSEMBLY/BOX OR SERVICE LINE IS DAMAGED DURING CONSTRUCTION/SITE IMPROVEMENT ACTIVITIES, DURING THE WARRANTY PERIOD, OR IF THE EXISTING METER BOX OR SERVICE LINE DOES NOT MEET CURRENT CITY STANDARDS, THE DEVELOPER/PROPERTY OWNER SHALL UPGRADE THE COMPONENTS OF THE SERVICE THAT IS OUT OF CONFORMANCE.


| | | | | |
|-------|-------|-------------------------|---|-----------------|
| DRAWN | AJD | CITY OF BEND | CITY OF BEND STANDARD DRAWING 710 NW WALL ST., BEND, OREGON 97701 | SCALE NTS |
| DIV | WATER | | | DATE 01/31/2022 |
| REV | DATE | CITY OF BEND | 3/4"-1" RESIDENTIAL METER SERVICE INSTALLATION | APPR |
| | | | | STD DWG W-4B |

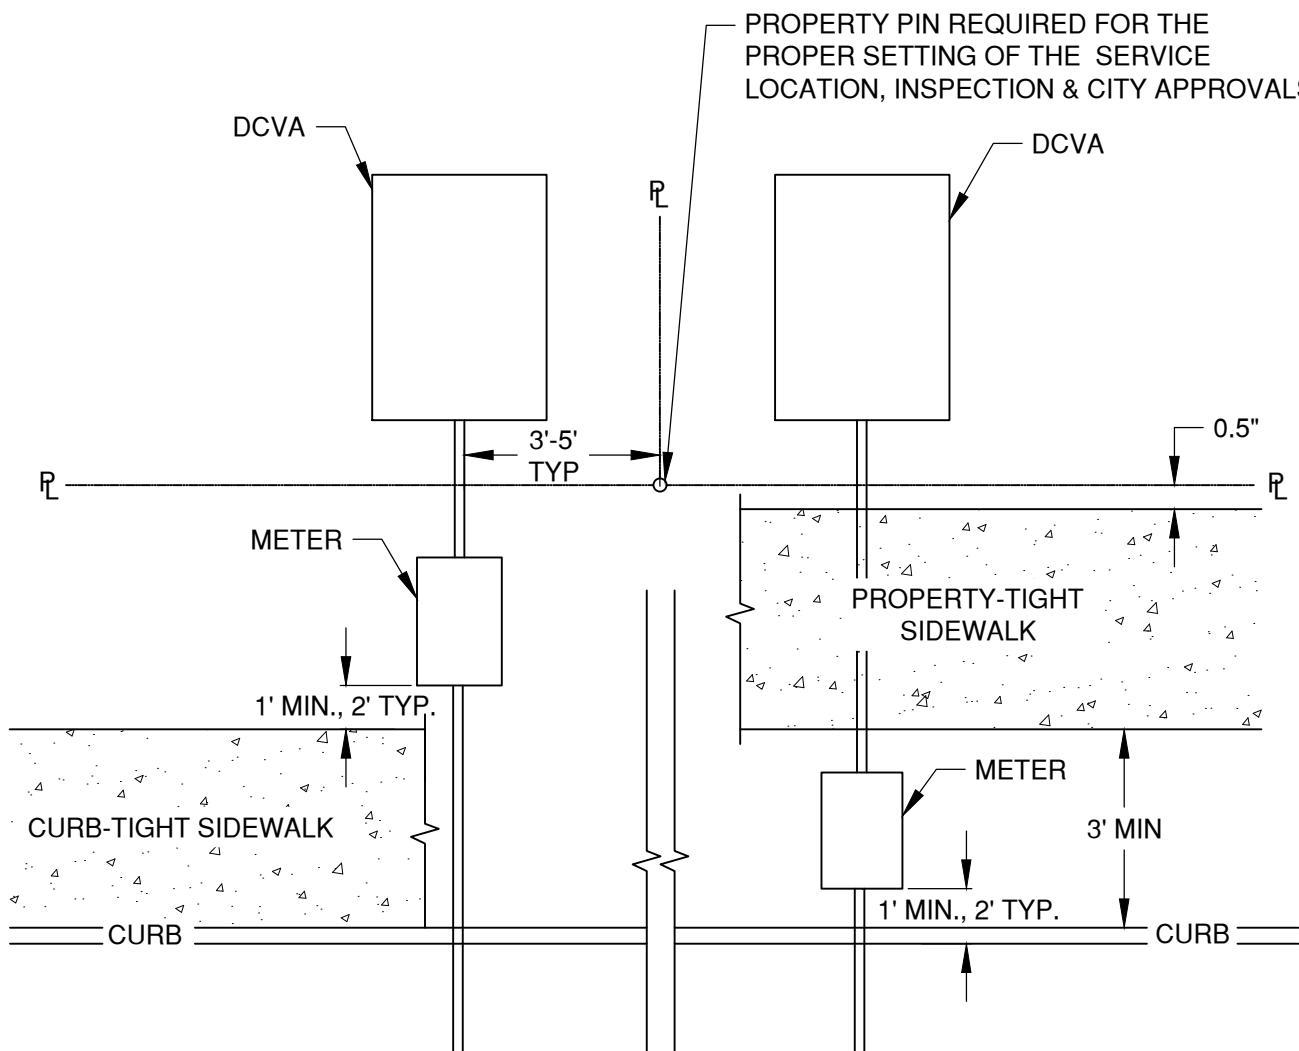

NOTES:

1. COMMERCIAL METER BOXES SHALL BE INSTALLED PERPENDICULAR TO THE CURB LINE WITH DOUBLE CHECK VALVE ASSEMBLY TO BE LOCATED ON PRIVATE PROPERTY.
2. WATER METER BOXES SHALL BE LOCATED IN LANDSCAPE AREAS WHEN POSSIBLE, SEE STD DWG W-5E FOR LOCATING METER BOX IN HARD SURFACE.
3. SET WATER SERVICES A MINIMUM OF 10' FROM ALL SANITARY, FRANCHISE, STORM, AND ELECTRICAL SERVICES. ALL TREE WELLS SHALL BE A MINIMUM 6 FEET FROM THE METER BOX INSTALLATION.
4. BACKFLOW PREVENTION DEVICES SHALL BE INSTALLED ON PRIVATE PROPERTY.
5. IF AN EXISTING METER BOX, METER, OR HARDWARE WITHIN THE METER BOX DOES NOT MEET CURRENT CITY STANDARDS, CORRECTIONS OR REPAIRS SHALL BE MADE TO THE EXISTING SERVICE TO MEET CURRENT CITY STANDARDS PRIOR TO THE METER BEING SET.
6. METER BOX SHALL BE SET ON 6" MIN CLASS B MATERIAL COMPAKTED TO 95% OF MAXIMUM DENSITY.

| | | | | |
|-------|-------|---|---|-----------------|
| DRAWN | AJD |  <p>CITY OF BEND</p> | <p>CITY OF BEND STANDARD DRAWING 710 NW WALL ST., BEND, OREGON 97701</p> <p>COMMERCIAL & IRR METER SERVICE INSTALLATION</p> | SCALE NTS |
| DIV | WATER | | | DATE 01/31/2022 |
| REV | DATE | | | APPR |
| | | | | STD DWG W-5 |

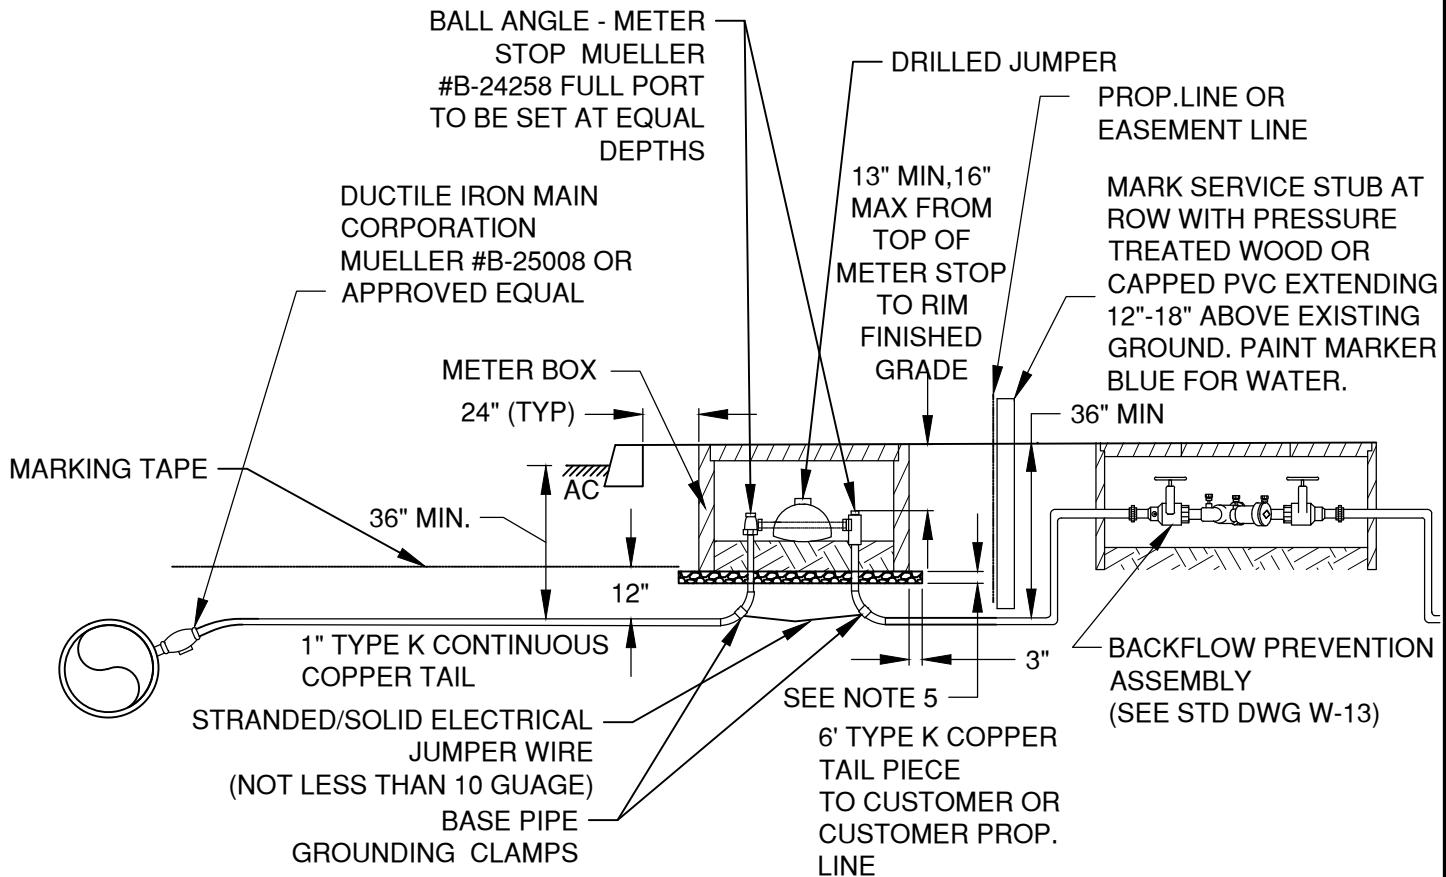


TYPICAL 1" SERVICE WITH METER

NOTES:

1. COMMERCIAL METERS NOT TO BE LESS THAN 1-INCH. METER SIZE TO MATCH SERVICE LINE SIZE.
2. COMMERCIAL METER BOXES SHALL BE INSTALLED PERPENDICULAR TO THE CURB LINE WITH DOUBLE CHECK VALVE ASSEMBLY TO BE LOCATED ON PRIVATE PROPERTY PER STD DWG W-5.
3. COMMERCIAL METERS WILL NOT BE SET UNTIL BACKFLOW PREVENTION ASSEMBLY IS IN PLACE.
4. IF AN EXISTING METER BOX, METER, OR HARDWARE WITHIN THE METER BOX DOES NOT MEET CURRENT CITY STANDARDS, CORRECTIONS OR REPAIRS SHALL BE MADE TO THE EXISTING SERVICE TO MEET CURRENT CITY STANDARDS PRIOR TO THE METER BEING SET.
5. METER BOX SHALL BE SET ON 6" MIN CLASS B MATERIAL COMPACTED TO 95% OF MAXIMUM DENSITY.

| | | | | |
|---------------------|-------|--|---|-----------------|
| DRAWN | AJD |  CITY OF BEND | CITY OF BEND STANDARD DRAWING 710 NW WALL ST., BEND, OREGON 97701 | SCALE NTS |
| DIV | WATER | | | DATE 01/31/2022 |
| REV | DATE | | | APPR |
| | | | | STD DWG W-5A |
| CITY OF BEND | | 1" COMMERCIAL & IRR METER SERVICE INSTALLATION | | |

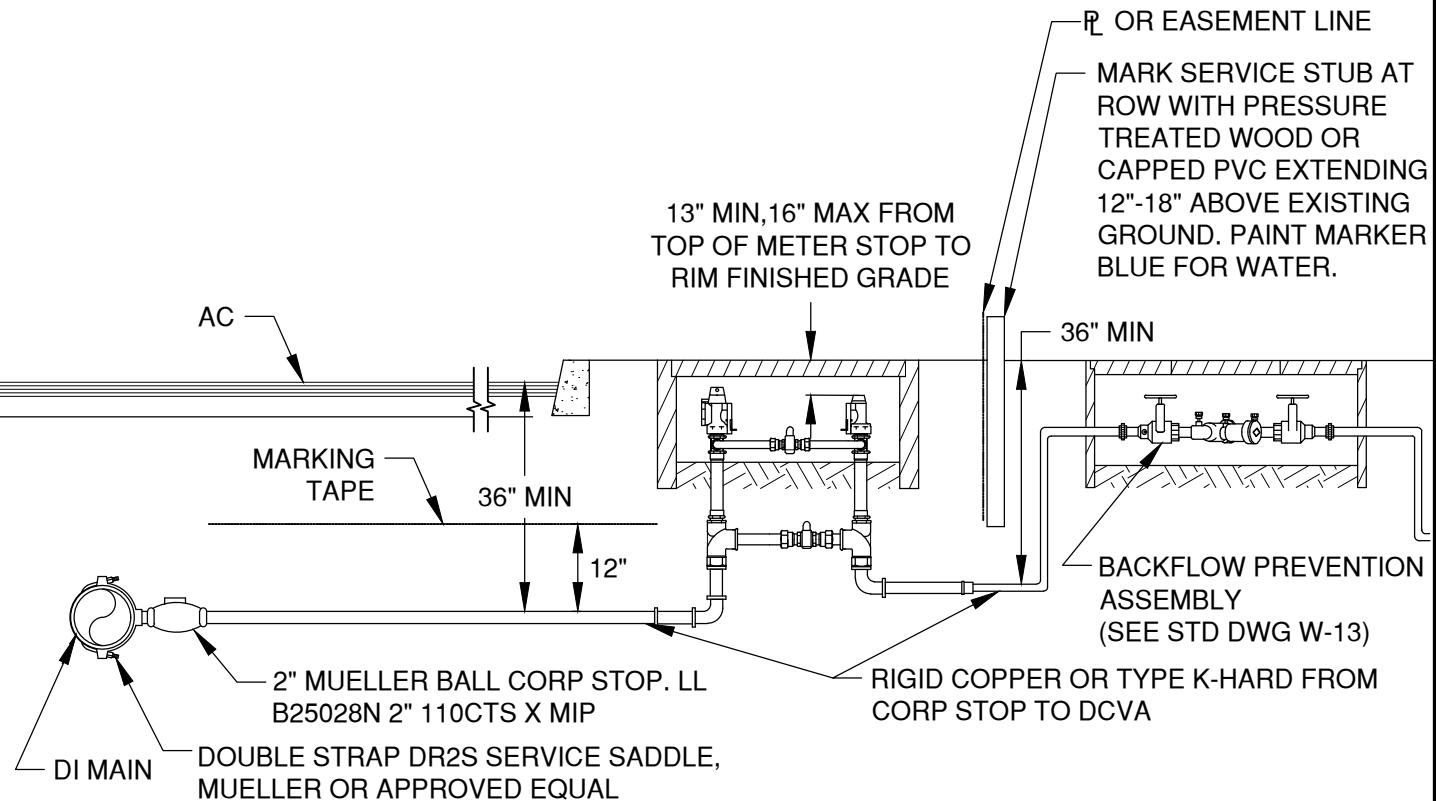

TYPICAL 2" SERVICE WITH 1-1/2" AND 2" METER

NOTES:



1. COMMERCIAL METERS WILL NOT BE SET UNTIL BACKFLOW PREVENTION ASSEMBLY IS IN PLACE
2. COMMERCIAL METER BOXES SHALL BE INSTALLED PERPENDICULAR TO THE CURB LINE WITH DOUBLE CHECK TO BE LOCATED ON PROPERTY
3. ALL METERS LESS THAN 2" WHEN USING A 2" SERVICE LINE ARE TO BE REDUCED WITHIN THE 2" METER SETTER
4. IF AN EXISTING METER BOX, METER, OR HARDWARE WITHIN THE METER BOX DOES NOT MEET CURRENT CITY STANDARDS CORRECTIONS OR REPAIRS SHALL BE MADE TO THE EXISTING SERVICE TO MEET CURRENT CITY STANDARDS PRIOR TO THE METER BEING SET.
5. DOUBLE CHECK ASSEMBLY SHALL BE INSTALLED USING THE UNIFORM BUILDING CODE (UBC) AND SHALL BE LOCATED ON A PRIVATE PROPERTY. THE ABOVE DIAGRAM IS FOR REFERENCE ONLY AND IS SUBJECT TO CHANGE BASED ON A REVIEW BY THE UBC PLANS EXAMINER.
6. METER BOX SHALL BE SET ON 6" MIN CLASS B MATERIAL COMPAKTED TO 95% OF MAXIMUM DENSITY

| | | | | |
|-------|-------|--|---|-----------------|
| DRAWN | AJD |  CITY OF BEND | CITY OF BEND STANDARD DRAWING 710 NW WALL ST., BEND, OREGON 97701 1 1/2" & 2" COMMERCIAL AND IRRIGATION METER SERVICE INSTALLATION | SCALE NTS |
| DIV | WATER | | | DATE 01/31/2022 |
| REV | DATE | | | APPR |
| | | | | STD DWG W-5B |

STREET SIDE

CUSTOMER SIDE

8
WATER METERS SHALL BE WITHIN
THE RIGHT OF WAY OR WITHIN CITY
WATER EASEMENT ON PRIVATE
PROPERTY

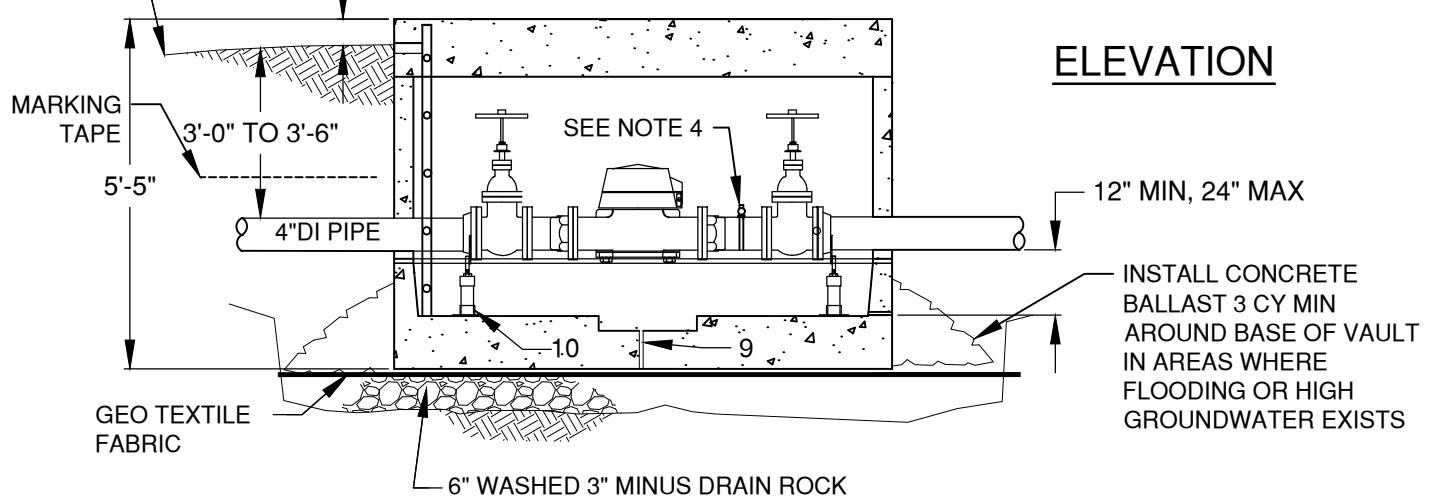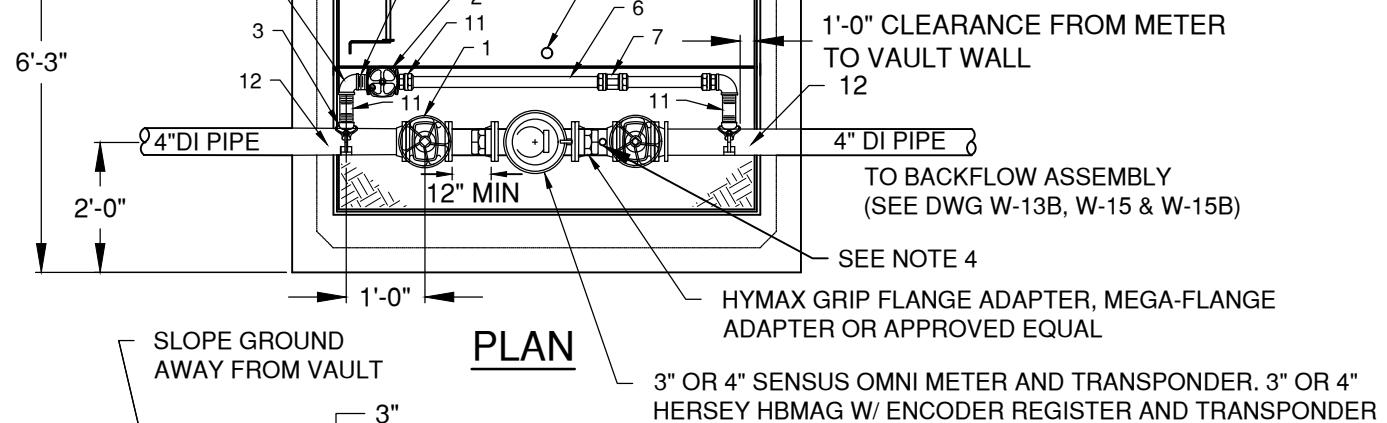

| ITEM | QTY | DESCRIPTION |
|------|-----|---|
| 1 | 2EA | 4"x3" FLG x FLG REDUCER & 3" FLG GATE VALVE WITH HANDWHEEL OR 4"x4" FLG GATE VALVE WITH HANDWHEEL |
| 2 | 1 | 2" SE GATE VALVE AWWA C509 |
| 3 | 2 | DOUBLE STRAP DR-25 SERVICE SADDLE, MUELLER OR APPROVED EQUAL |
| 5 | 2 | 2" BRASS 90° COMP x COMP |
| 6 | 2 | 2" TYPE K HARD COPPER PIPE |
| 7 | 1 | 2" COMP UNION |
| 8 | 1 | OLD CASTLE 675-WA WITH OPENING FOR BILCO DOOR JD-3AL AND OSHA APPROVED LADDER (SEE STD DWG W-6) |
| 9 | 1 | WEEP HOLE (12"x12"x3" SUMP) |
| 10 | 2 | 2" PIPE STAND "STANDON" |
| 11 | 4 | 2" MPT x COMP ADAPTER |
| 12 | 2 | 4"x3" REDUCER (WHERE 3" METER IS INSTALLED) |

NOTES:

1. SEAL ALL OPENINGS IN VAULT WITH NON SHRINK GROUT
2. ENGINEER TO PROVIDE PIPE RESTRAINT DETAIL ENTERING & EXITING VAULT
3. METER SIZE TO MATCH SERVICE SIZE OR ONE SIZE SMALLER.
4. WHERE THE METER DOES NOT PROVIDE A TEST PORT, A 2" TEST PORT SHALL BE INSTALLED WITH 2" TAP SADDLE, 2" BRASS BALL VALVE, AND 2" BRASS NIPPLE.

DRAWN AJD

DIV WATER

REV DATE



CITY OF BEND

CITY OF BEND

STANDARD DRAWING

710 NW WALL ST., BEND, OREGON 97701



SCALE NTS

DATE 01/31/2022

APPR

STD DWG W-5C

3" & 4" COMMERCIAL METER INSTALLATION

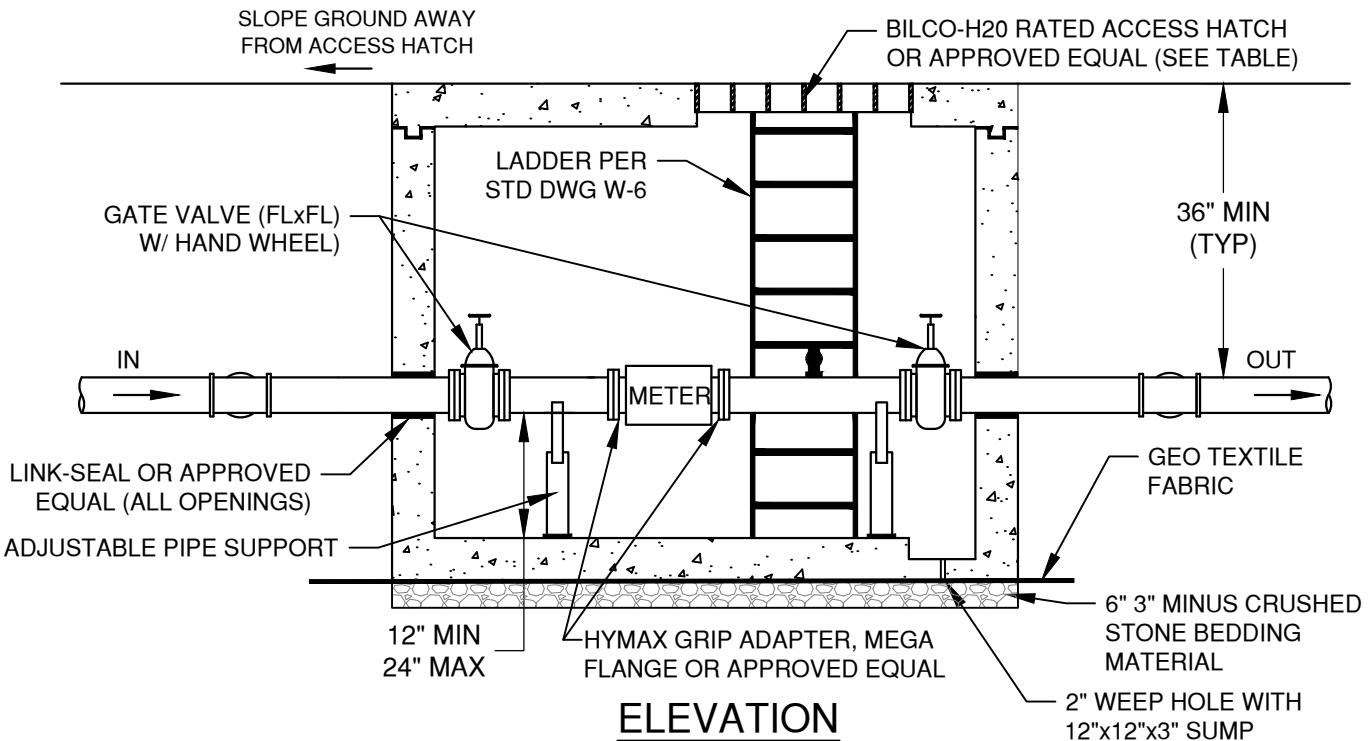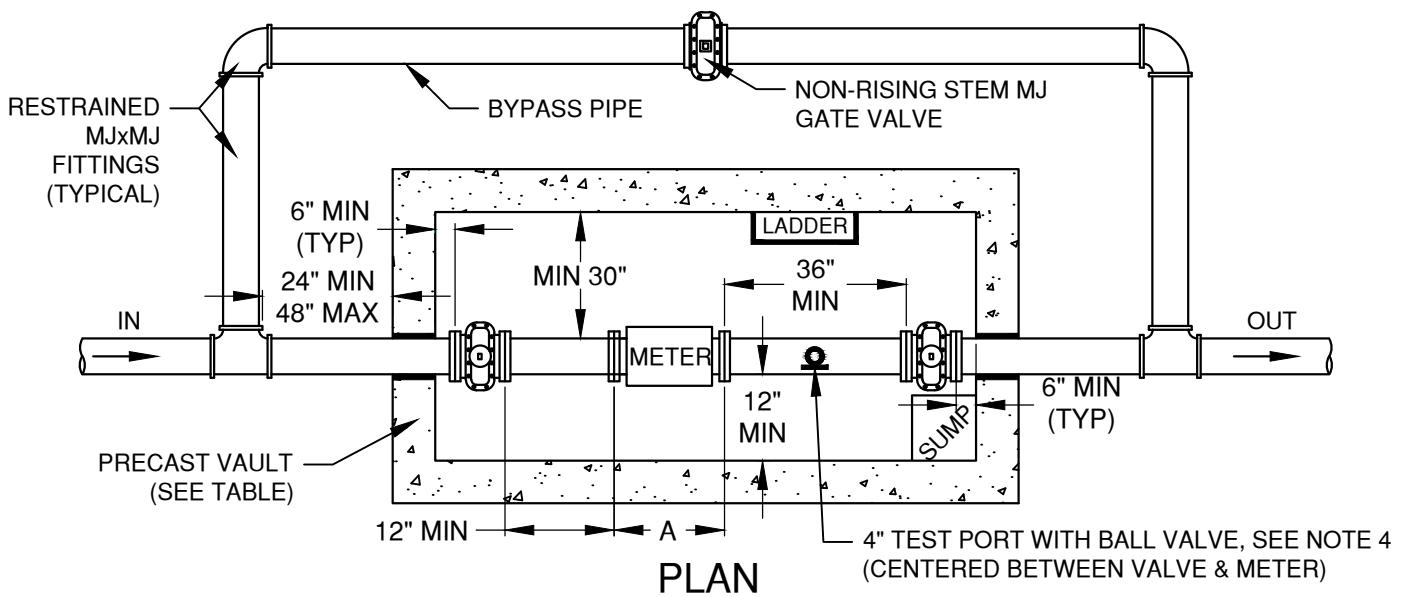

NOTES:

1. CONTRACTOR TO BRING ERT'S TO PUBLIC WORKS FOR INSTALLATION AND INSPECTION
2. ENGINEER TO PROVIDE PIPE RESTRAINT DETAIL ENTERING & EXITING VANT
3. METER SIZE TO MATCH SERVICE SIZE OR ONE SIZE SMALLER.
4. WHERE THE METER DOES NOT PROVIDE A TEST PORT, A 4" TEST PORT SHALL BE INSTALLED WITH 4" TAPPING SADDLE, 4" BRASS BALL VALVE, AND 4" BRASS NIPPLE.

| METER (INCH) | BYPASS (INCHES) | VAULT* | BILCO DOOR | A (INCHES) |
|--------------|-----------------|--------|------------|------------|
| 6" | 4" | 810-LA | J-5AL | 15"± |
| 8" | 6" | 810-LA | JD-3AL | 17"± |
| 10" | 8" | 612-LA | JD-3AL | 20"± |
| 12" | 12" | 612-LA | JD-3AL | 24"± |

* VAULT SIZES MAY VARY BY ENGINEER DESIGN PROVIDE MIN DIMENSIONS ARE MAINTAINED

| | |
|-------|-------|
| DRAWN | AJD |
| DIV | WATER |
| REV | DATE |
| | |



CITY OF BEND

CITY OF BEND

STANDARD DRAWING

710 NW WALL ST., BEND, OREGON 97701

6" AND LARGER COMMERCIAL METER INSTALLATION

SCALE NTS


DATE 01/31/2022

APPR

STD DWG W-5D

SIDEWALK INSTALLATION
WITHIN 5' PUBLIC ACCESS
EASEMENT AS REQUIRED BY
BEND CENTRAL DISTRICT.
MAY NOT BE APPLICABLE FOR
ALL PROJECTS.


TREE WELL, MIN 4'X9' AS
APPLICABLE. REFER TO 12.2.4.1
OF THE CONSTRUCTION DESIGN
STANDARDS

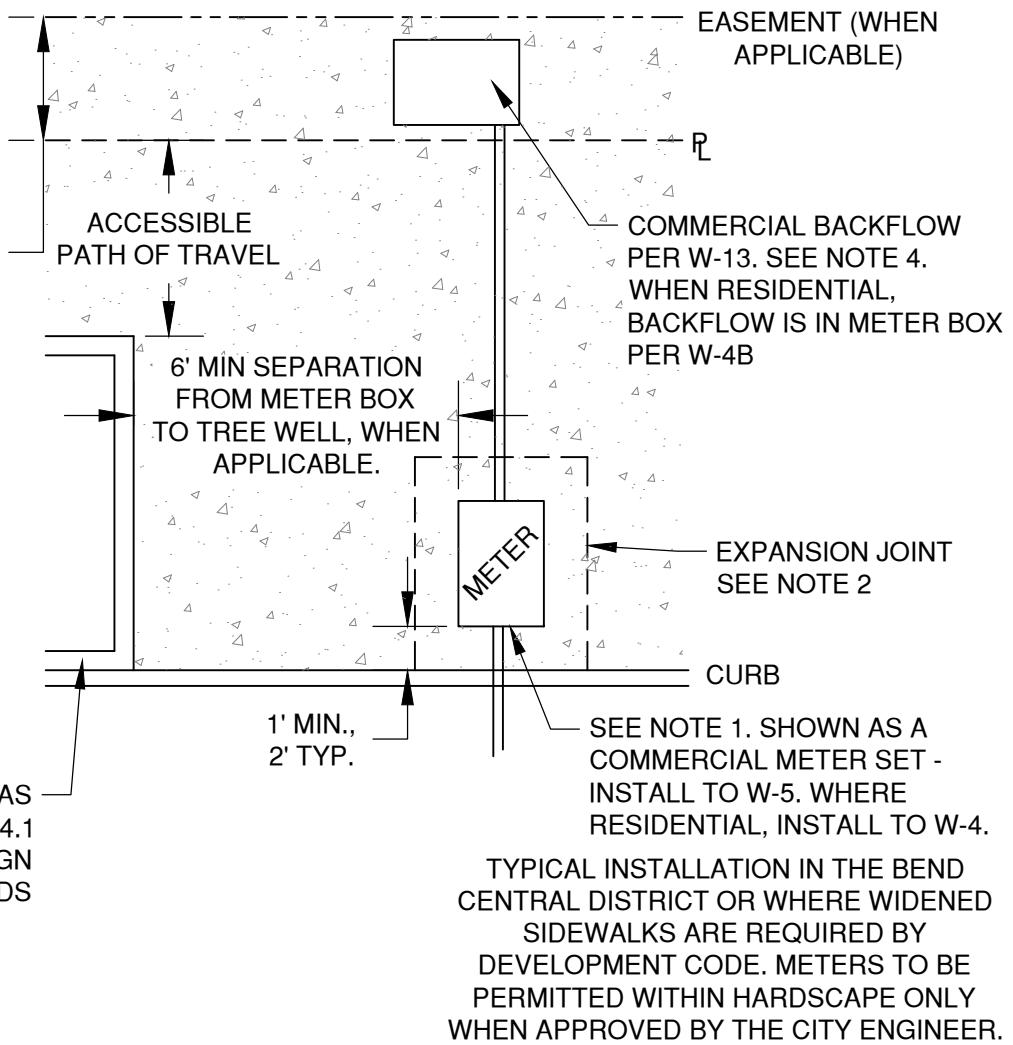

NOTE:

1. WATER METER BOXES SHALL BE LOCATED IN LANDSCAPE AREAS WHEN POSSIBLE. IF WATER METER BOX CAN BE LOCATED ON PRIVATE PROPERTY TO REMOVE IT FROM SIDEWALK, A UTILITY EASEMENT SHALL BE GRANTED TO THE CITY TO MAINTAIN THE METER.
2. AN EXPANSION JOINT IN THE SIDEWALK SHALL BE INSTALLED 12-INCH AROUND THE ENTIRE PERIMETER OF THE METER BOX.
3. STATE SPEC BASE ROCK SHALL BE COMPACTED TO 95% IMMEDIATELY BELOW AND FOR A MINIMUM OF 3 FEET AROUND THE METER BOX.
4. BACKFLOW DEVICE SHALL BE INSTALLED ON PRIVATE PROPERTY. WHERE BACKFLOW DEVICES CANNOT BE PLACED WITHIN LANDSCAPE, THE BOX SHALL BE INSTALLED OUTSIDE THE RIGHT OF WAY AND OUTSIDE A PUBLIC UTILITY EASEMENT. INSTALLATION OF BACKFLOW DEVICES WITHIN A BUILDING WILL BE GRANTED ON A CASE BY CASE BASIS BY THE CITY ENGINEER ONLY WHERE IT CAN BE ADEQUATELY SHOWN NOT TO FIT OUTSIDE THE BUILDING (EXAMPLE, THE BACKFLOW DEVICE, AND THEREFORE THE VAULT, IS TOO LARGE TO FIT)
5. SET WATER SERVICES A MINIMUM OF 10' FROM ALL SANITARY, FRANCHISE, STORM, AND ELECTRICAL SERVICES. ALL TREE WELLS SHALL BE A MINIMUM 6 FEET FROM THE METER BOX INSTALLATION.
6. WATER METERS SHALL NOT BE PLACED WITHIN VEHICULAR SURFACES (DRIVeways) WITHOUT CITY ENGINEER APPROVAL.
7. COMMERCIAL WATER METER BOXES TO BE INSTALLED PERPENDICULAR TO THE CURB LINE, SEE STD DWG W-5. RESIDENTIAL WATER METER BOXES TO BE INSTALLED PARALLEL TO THE CURB LINE PER STD DWG W-4

| | | | |
|-----------|-------------------------|--|-----------------|
| DRAWN AJD | CITY OF BEND | CITY OF BEND STANDARD DRAWING 710 NW WALL ST., BEND, OREGON 97701 METER INSTALLATION IN SIDEWALKS | SCALE NTS |
| DIV WATER | | | DATE 01/31/2022 |
| REV DATE | | | APPR |
| | | | STD DWG W-5E |

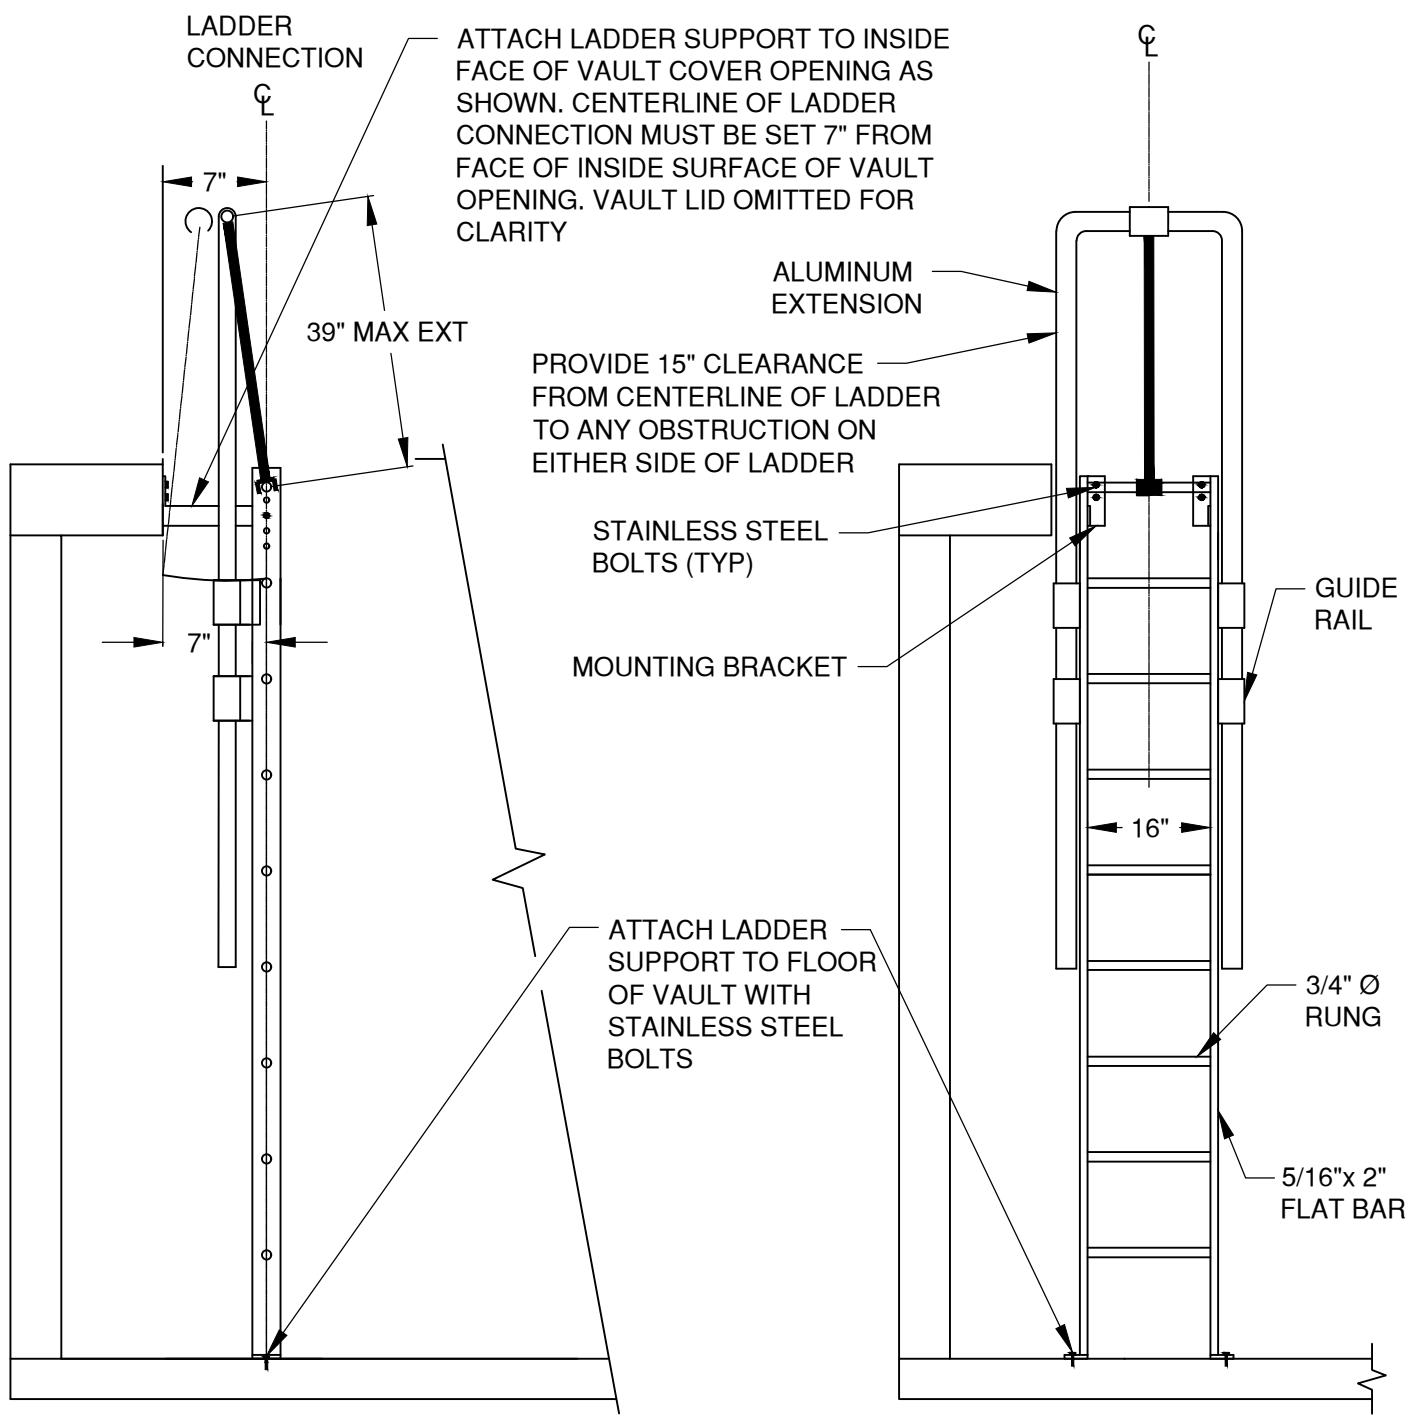


SIDE VIEW

FRONT VIEW

NOTES:

1. GALVANIZED LADDER W/AN ALUMINUM EXTENSION BY OLDCASTLE (OR APPROVED EQUAL) (PER OAR 437, DIV 2, CODE OF FEDERAL REGULATIONS, TITLE 29, CHAPTER XVII PART 1910.27)
2. 5'-4" GALVANIZED LADDER FROM OLDCASTLE TO BE CUT DOWN TO 4'-7" BY CONTRACTOR FOR USE IN VAULT 675-WA. OLDCASTLE TO SUPPLY 49 1/2" ALUMINUM EXTENSION

| | | | | |
|-------|-------|--|--|-----------------|
| DRAWN | AJD |  CITY OF BEND | CITY OF BEND STANDARD DRAWING 710 NW WALL ST., BEND, OREGON 97701 GALV. LADDER W/ ALUM EXT FOR WATER VAULTS | SCALE NTS |
| DIV | WATER | | | DATE 01/31/2022 |
| REV | DATE | | | APPR |
| | | | | STD DWG W-6 |

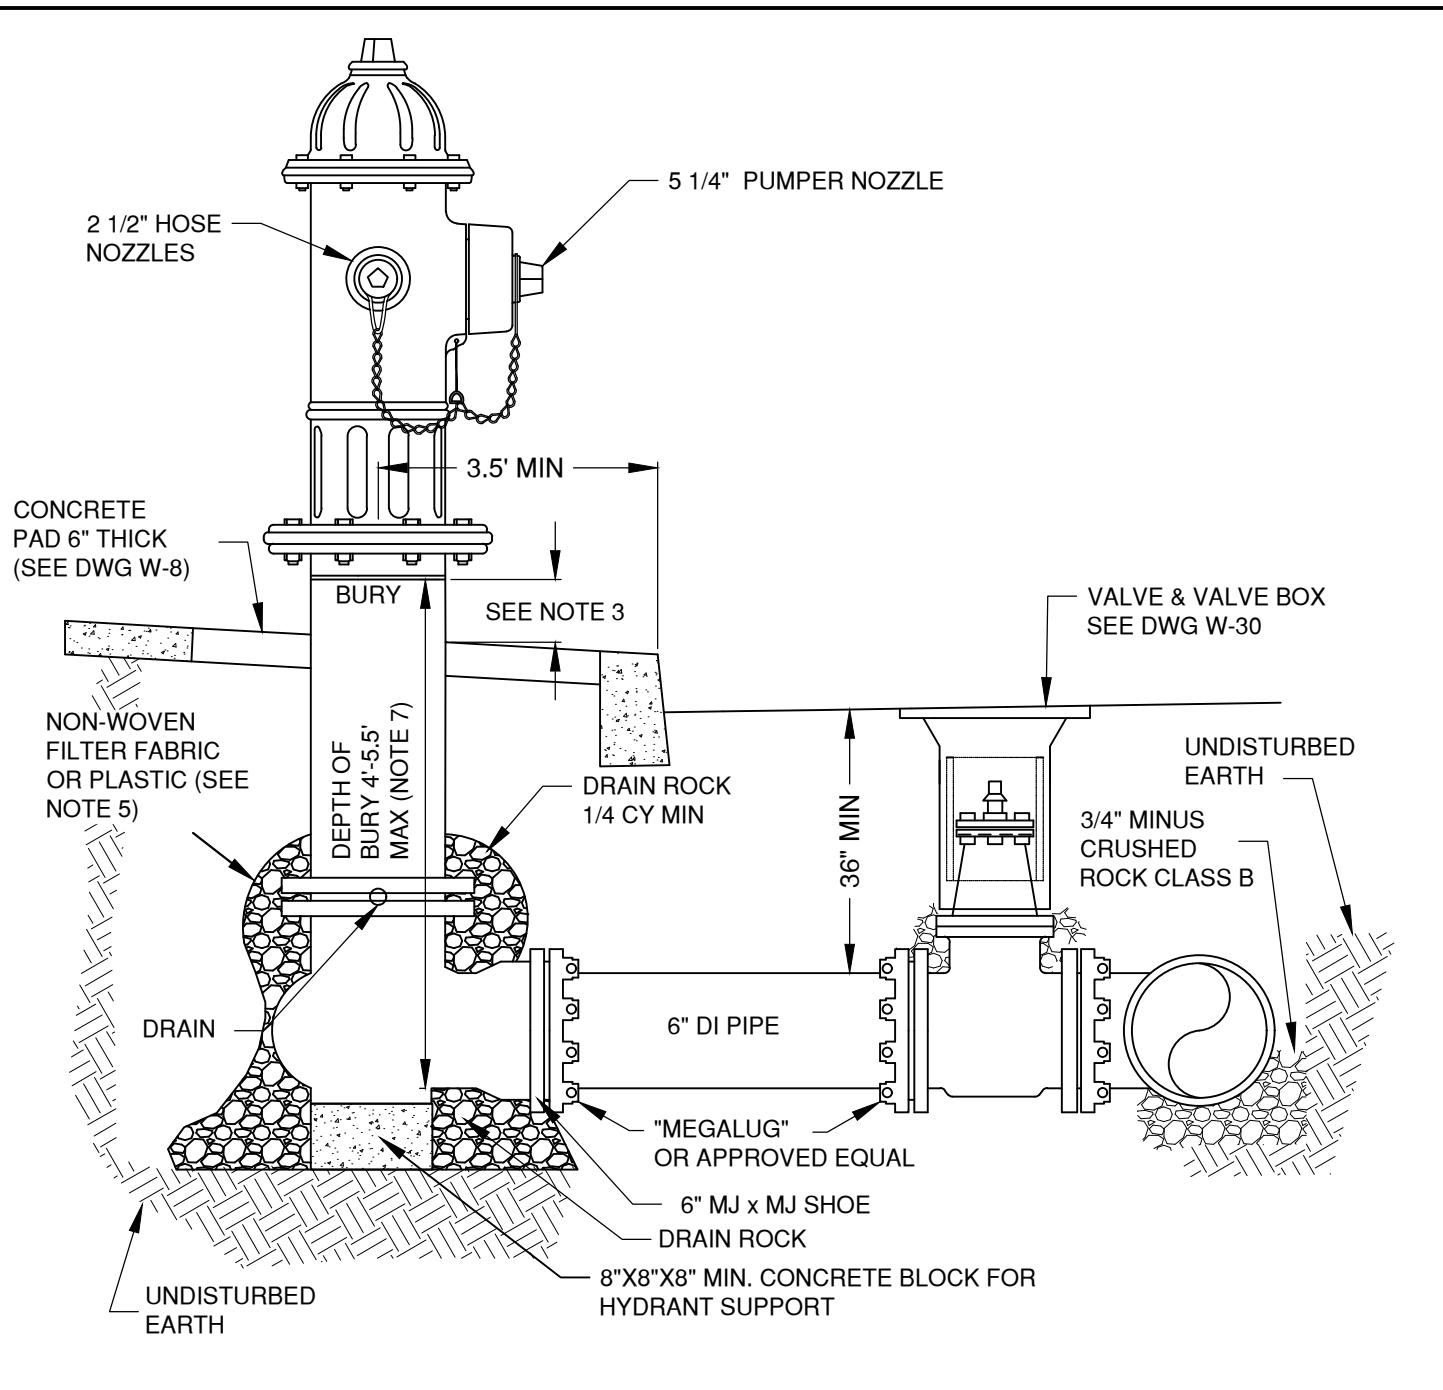


NOTES:


1. ALL PIPES SHALL HAVE RESTRAINED JOINTS.
2. MJ x MJ TEE OR MJxMJxSWIVEL (REQUIRES ENGINEER APPROVAL) WITH 6-INCH VALVE AT THE MAINLINE.
3. FINISH GRADE OF HYDRANT SHALL BE SET AT BURY LINE TO A MAXIMUM OF 3" BELOW BURY LINE FOR NEW INSTALLATION AND MAX OF 6" FOR RETROFITS. NO HYDRANT EXTENSIONS PERMITTED ON NEW INSTALLATIONS.
4. SET HYDRANT PLUMB. COMPACT ALL BACKFILL PER SPECIFICATIONS.
5. NON-WOVEN SEPARATION FILTER FABRIC OR PLASTIC (OSS TABLE 02320-4) INSTALLED BETWEEN UNDISTURBED EARTH AND DRAINROCK PRIOR TO BACKFILL.
6. HYDRANTS SHALL BE MANUFACTURER'S RED. NO OTHER COLOR IS PERMITTED.
7. BURY DEPTH IS MAX 6 FEET. USE 45 DEGREE OR 22.5 DEGREE BENDS TO ADJUST ACCORDINGLY.

| | | | |
|-------|-------|---|-----------------|
| DRAWN | AJD | <p>CITY OF BEND STANDARD DRAWING 710 NW WALL ST., BEND, OREGON 97701</p> | SCALE NTS |
| DIV | WATER | | DATE 01/31/2022 |
| REV | DATE | | APPR |
| | | | STD DWG W-7 |

PROPERTY TIGHT SIDEWALK;
FRONT OF SIDEWALK

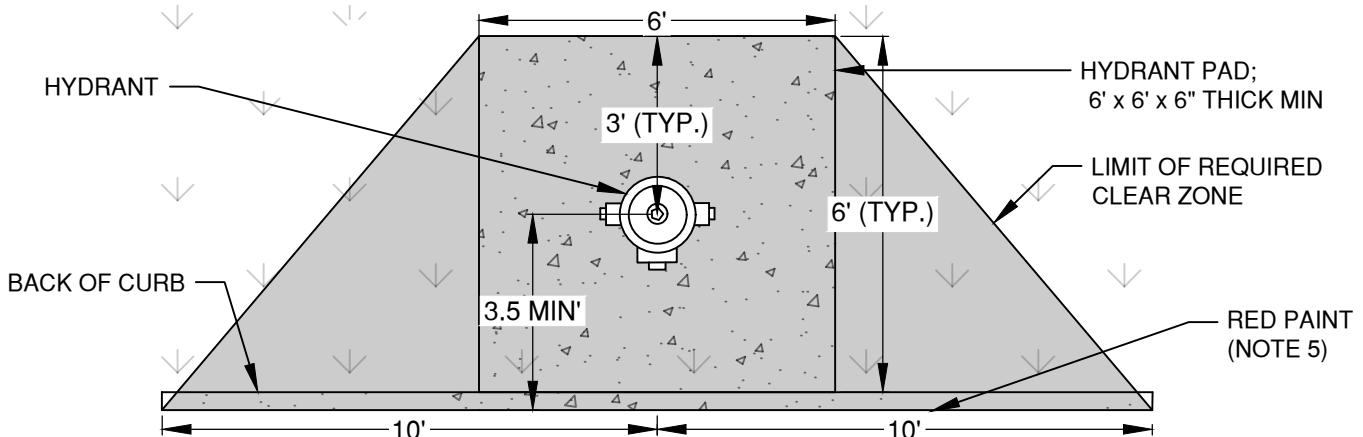

PROPERTY TIGHT SIDEWALK HYDRANT LOCATION AND CLEAR ZONE
PLAN VIEW

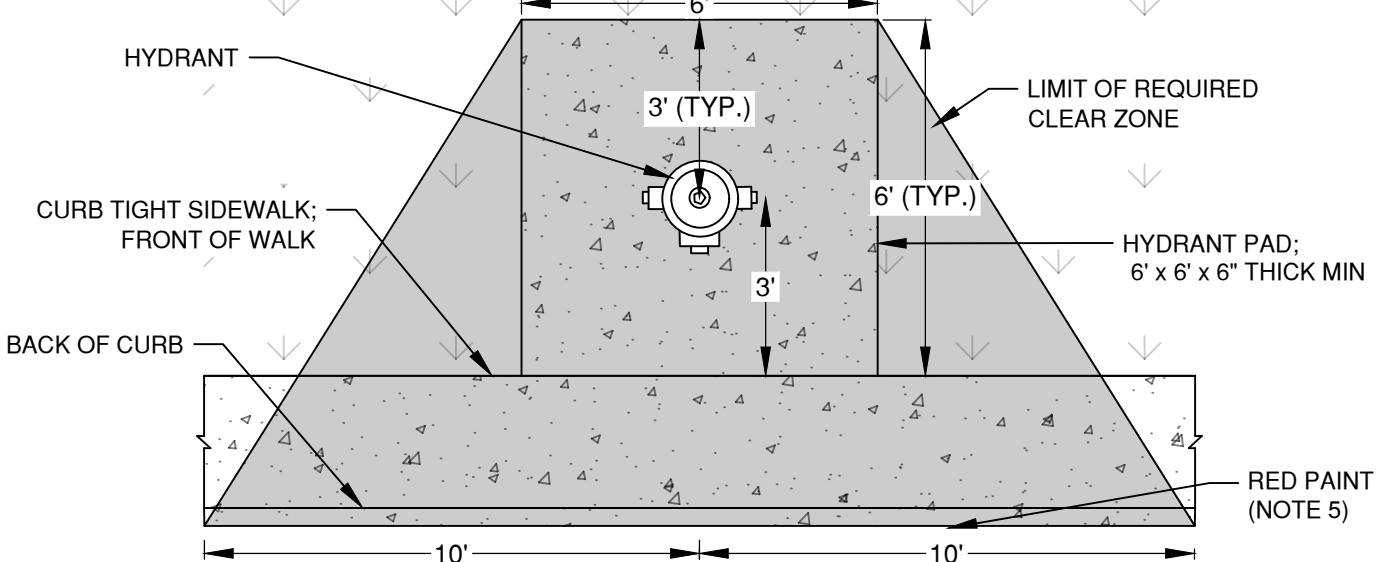


CURB TIGHT SIDEWALK HYDRANT LOCATION AND CLEAR ZONE
PLAN VIEW

NOTES:

1. THE CLEAR ZONE PROHIBITS PARKING, FENCES, TREES, RETAINING WALLS, OR OTHER STRUCTURES THAT COULD INTERFERE WITH OPERATION OF HYDRANT. GRASS, MULCH, BARKDUST, AND GROUND COVER IS PERMITTED.
2. PROPERTY OWNERS SHOULD BE AWARE THAT GROUND COVER COULD BE DAMAGED WHEN THE HYDRANT IS USED OR WHEN HYDRANT MAINTENANCE IS PERFORMED.
3. CONCRETE PADS ARE TO BE A MINIMUM OF 6" THICK AND BE POURED AND PLACED ON 2" MIN. COMPAKTED BASE ROCK PER SECTION OSS 00405.00
4. THERE SHALL BE A MINIMUM 4 FOOT CLEAR TRAVEL WIDTH ON SIDEWALKS ADJACENT TO HYDRANTS.
5. THE CURB SHALL BE PAINTED RED FOR A TOTAL OF 20 FEET, CENTERED ON THE HYDRANT.

| | | | | | |
|-------|-------|--|--|---------|------------|
| DRAWN | AJD |  CITY OF BEND | CITY OF BEND STANDARD DRAWING 710 NW WALL ST., BEND, OREGON 97701 HYDRANT LOCATION AND CLEAR ZONE | SCALE | NTS |
| DIV | WATER | | | DATE | 01/31/2022 |
| REV | | | | APPR | |
| | | | | STD DWG | W-8 |
| | | | | | |

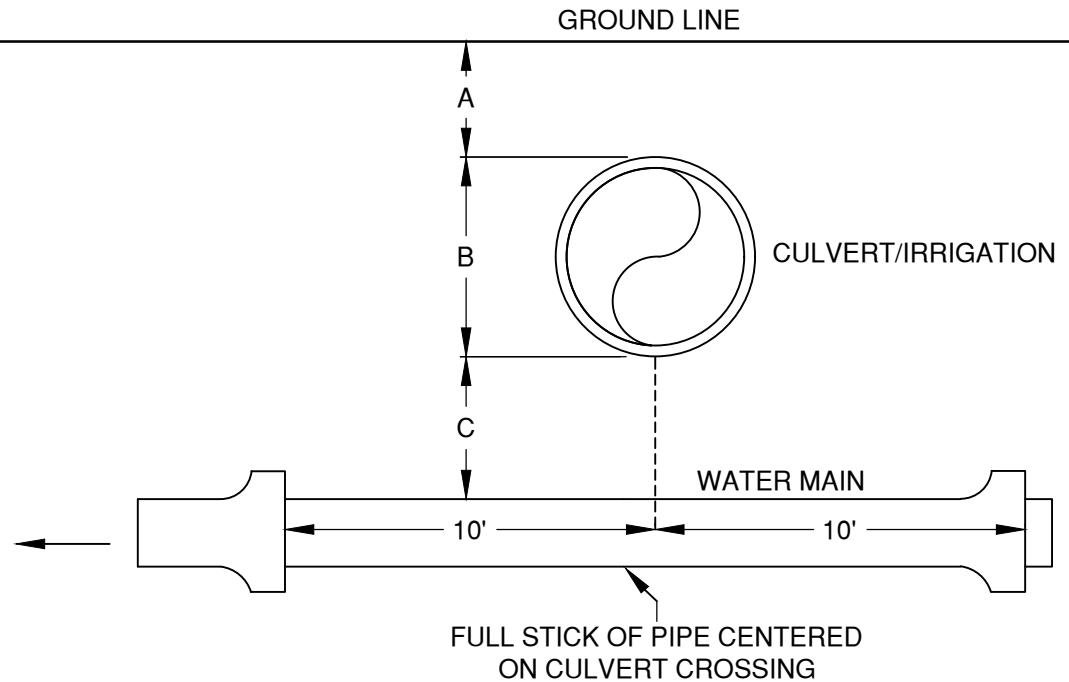

A

B

C

| COVER FROM CULVERT TO FINISH GRADE | CULVERT SIZE | SEPARATION CULVERT TO MAIN |
|------------------------------------|------------------|----------------------------|
| 12" OR LESS | 6" THRU 12" | NOT LESS THAN 18" |
| 12" OR MORE | 6" THRU 12" | NOT LESS THAN 12" |
| 12" OR LESS | 14" THRU 24" | NOT LESS THAN 30" |
| 12" OR MORE | 14" THRU 24" | NOT LESS THAN 24" |
| | GREATER THAN 24" | NOT LESS THAN 36" |

| | |
|-------|-------|
| DRAWN | AJD |
| DIV | WATER |
| REV | DATE |
| | |



CITY OF BEND

CITY OF BEND

STANDARD DRAWING

710 NW WALL ST., BEND, OREGON 97701


SCALE NTS


DATE 01/31/2022

APPR


STD DWG W-9

SEPARATION OF WATER LINE TO IRRIGATION CULVERTS

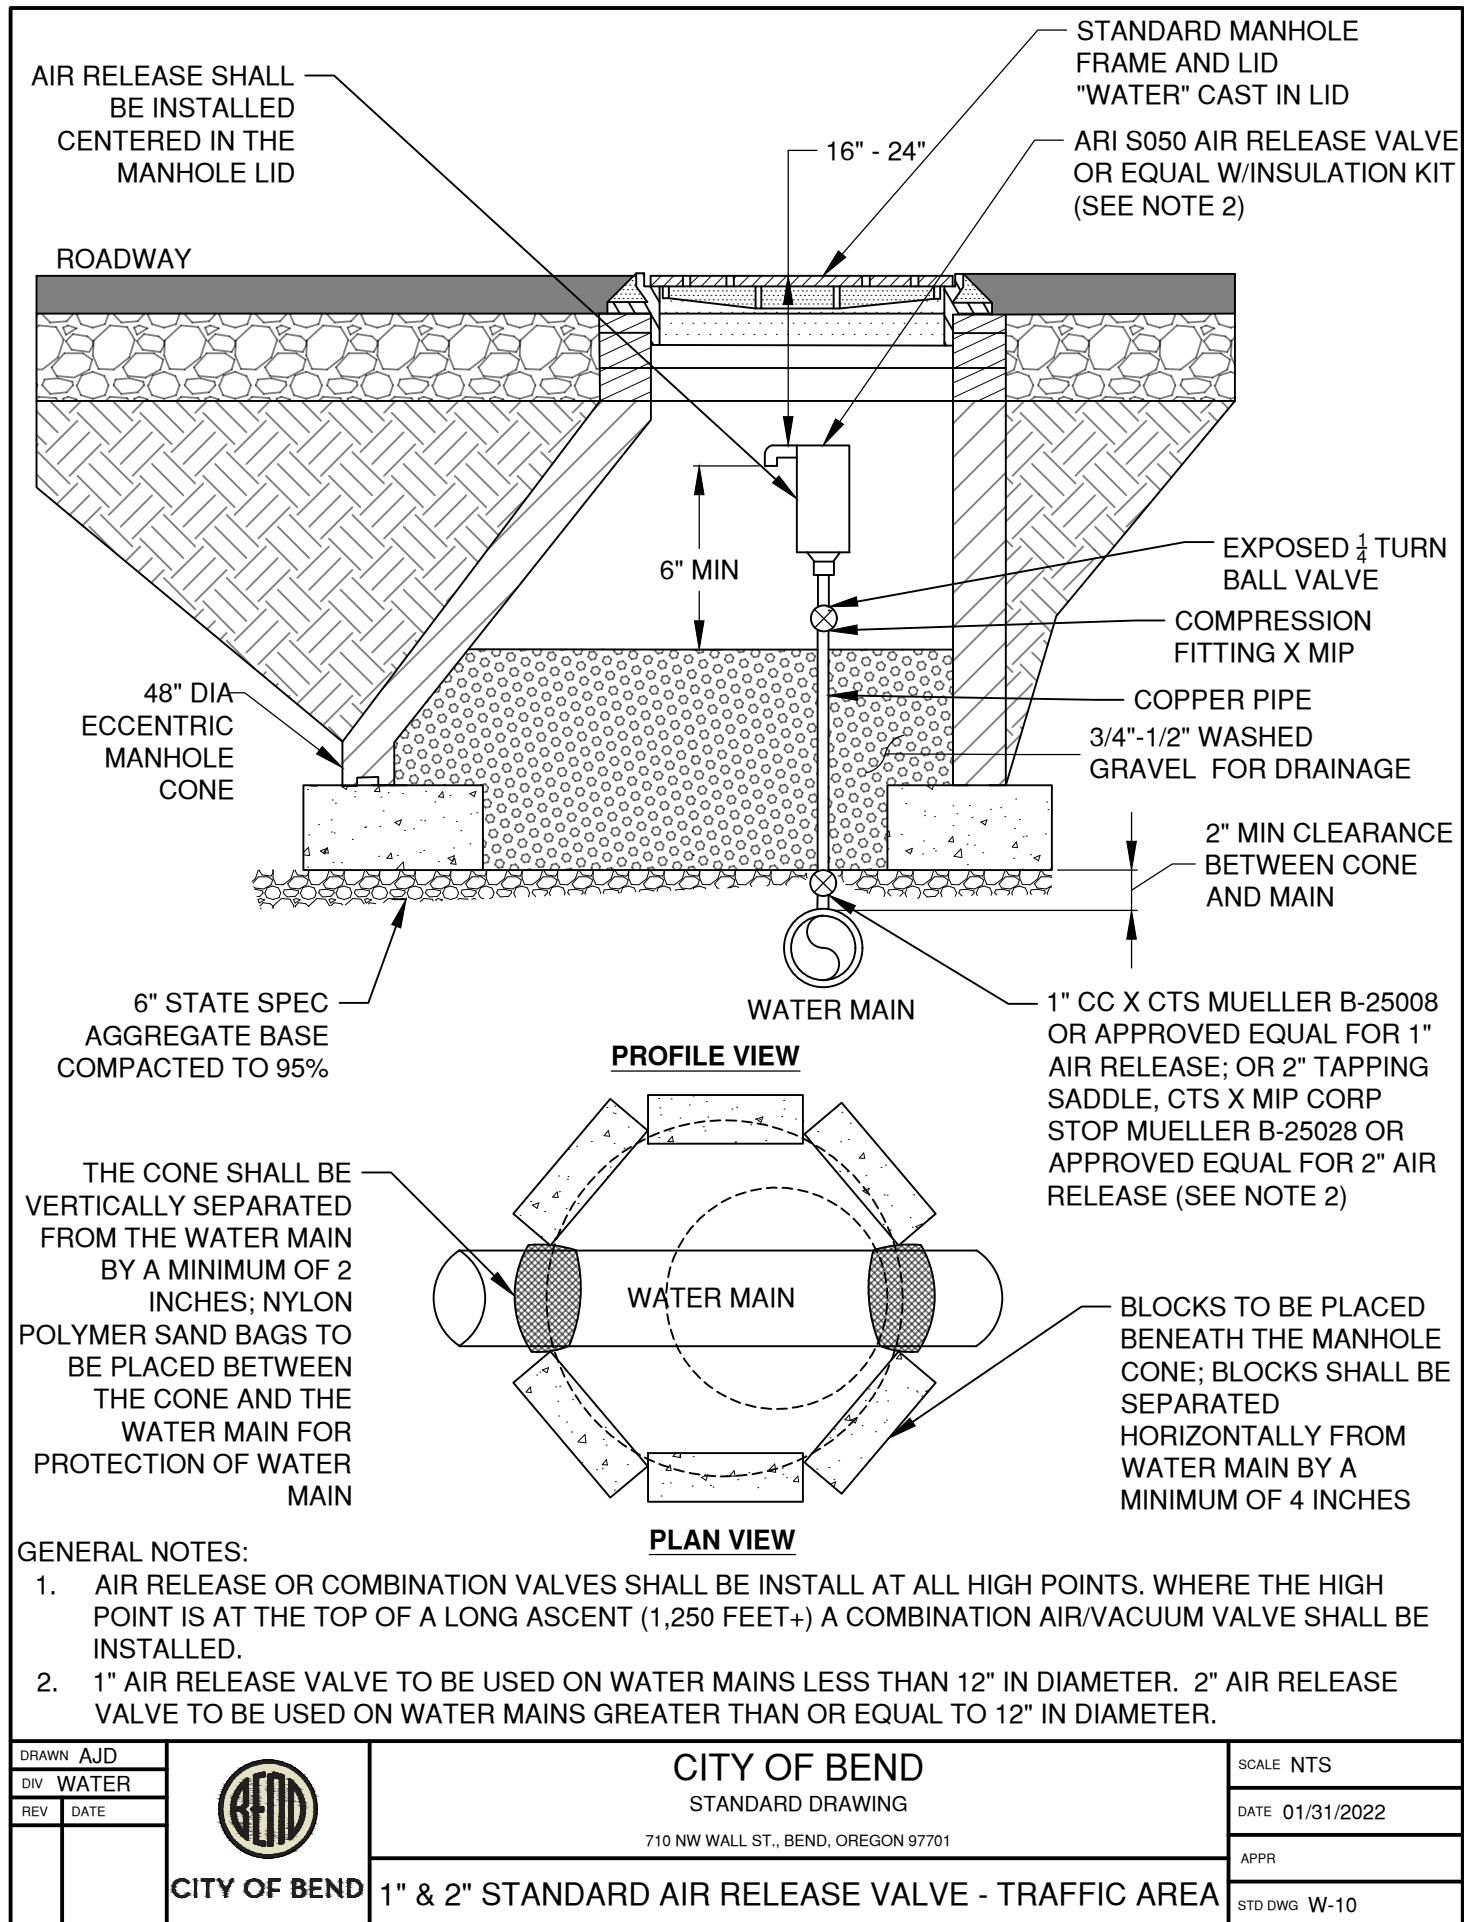

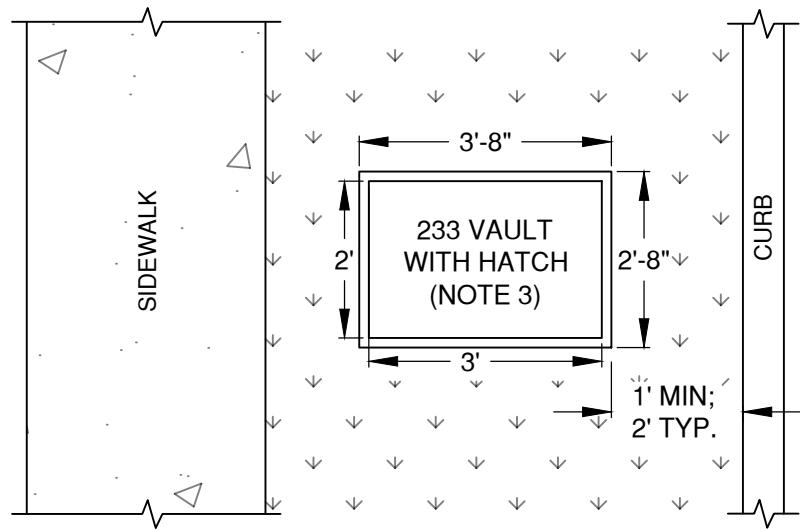


AIR RELEASE VALVE LOCATION
PLAN VIEW

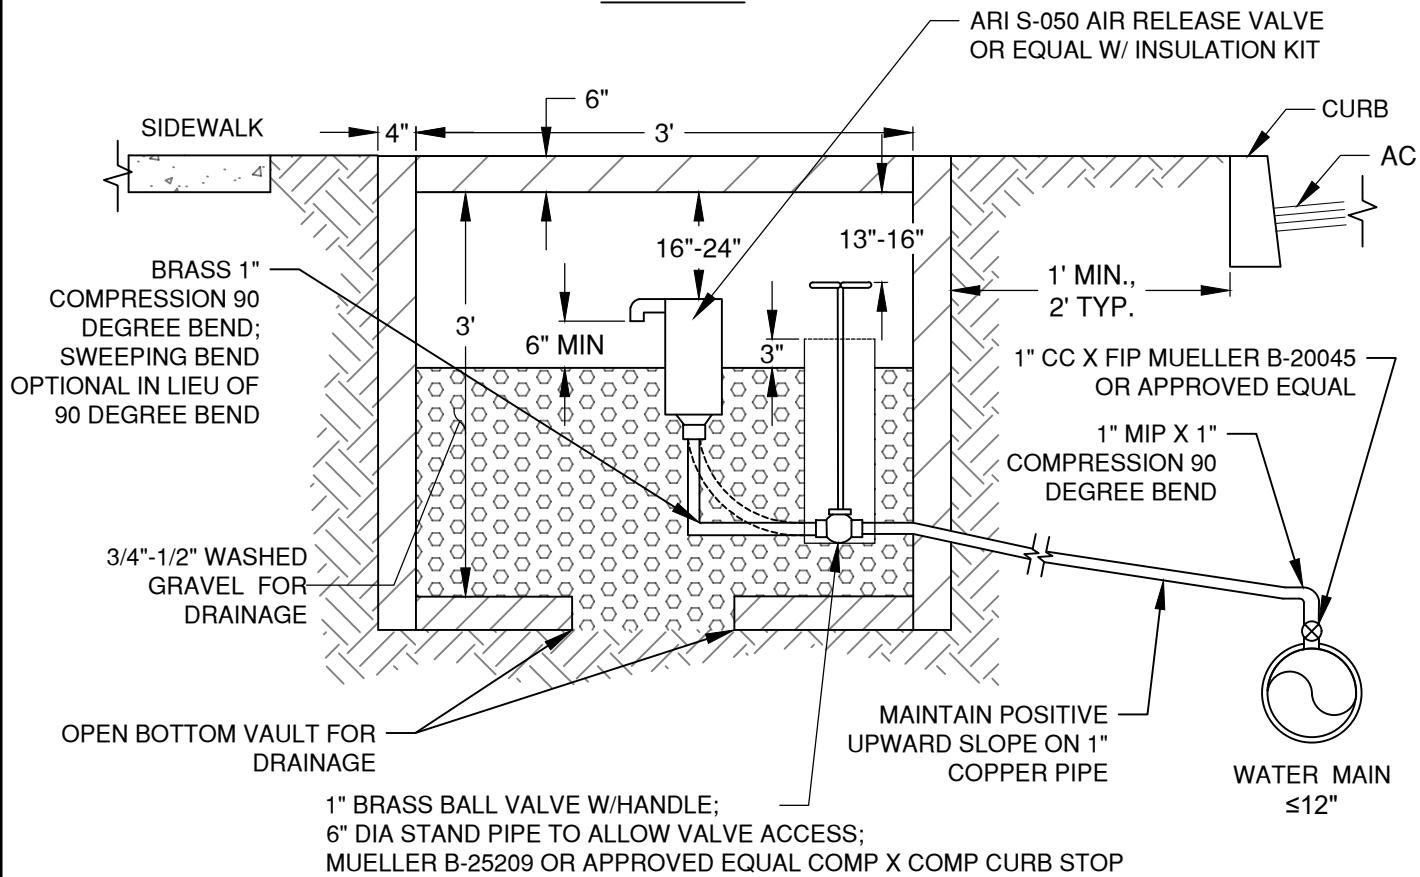

GENERAL NOTES:

1. AIR RELEASE OR COMBINATION VALVES SHALL BE INSTALLED AT ALL HIGH POINTS. WHERE THE HIGH POINT IS AT THE TOP OF A LONG ASCENT (1,250 FEET+) A COMBINATION AIR/VACUUM VALVE SHALL BE INSTALLED.
2. IF 1" AIR RELEASE VALVE IS INSTALLED IN TRAFFIC AREA, INSTALL PER STD DWG W-10.
3. VAULT SHALL BE PRECAST VAULT WITH 2'X3' HATCH AND OPEN BOTTOM, OR APPROVED EQUAL.


| | | | | |
|-------|-------|--|--|-----------------|
| DRAWN | AJD |  CITY OF BEND | CITY OF BEND STANDARD DRAWING 710 NW WALL ST., BEND, OREGON 97701 | SCALE NTS |
| DIV | WATER | | | DATE 01/31/2022 |
| REV | DATE | | | APPR |
| | | | | STD DWG W-10A |

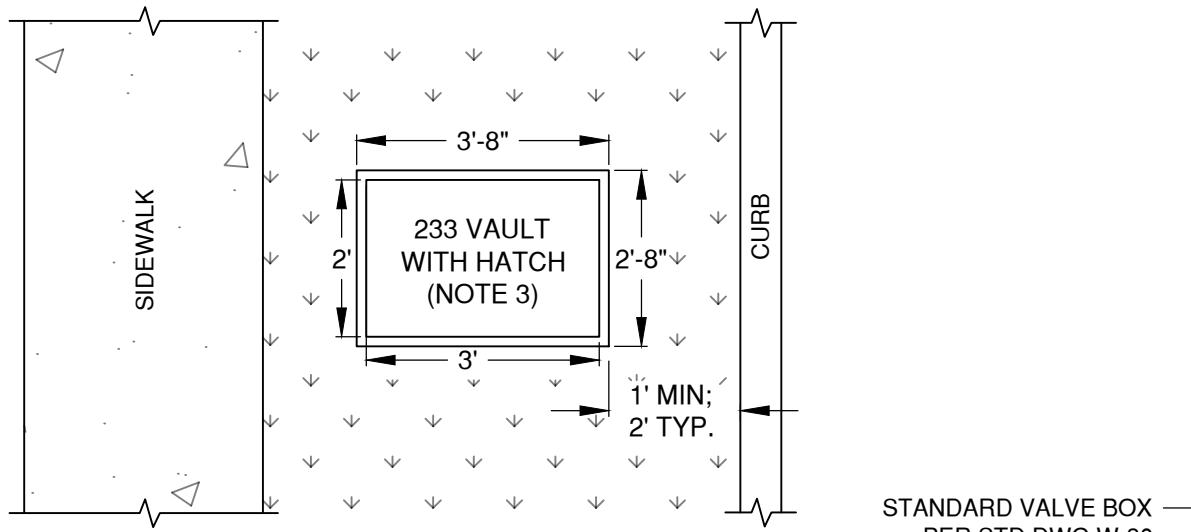

AIR RELEASE VALVE LOCATION
PLAN VIEW

STANDARD VALVE BOX
PER STD DWG W-30

ARI S050 AIR RELEASE VALVE OR
EQUAL W/INSULATION KIT

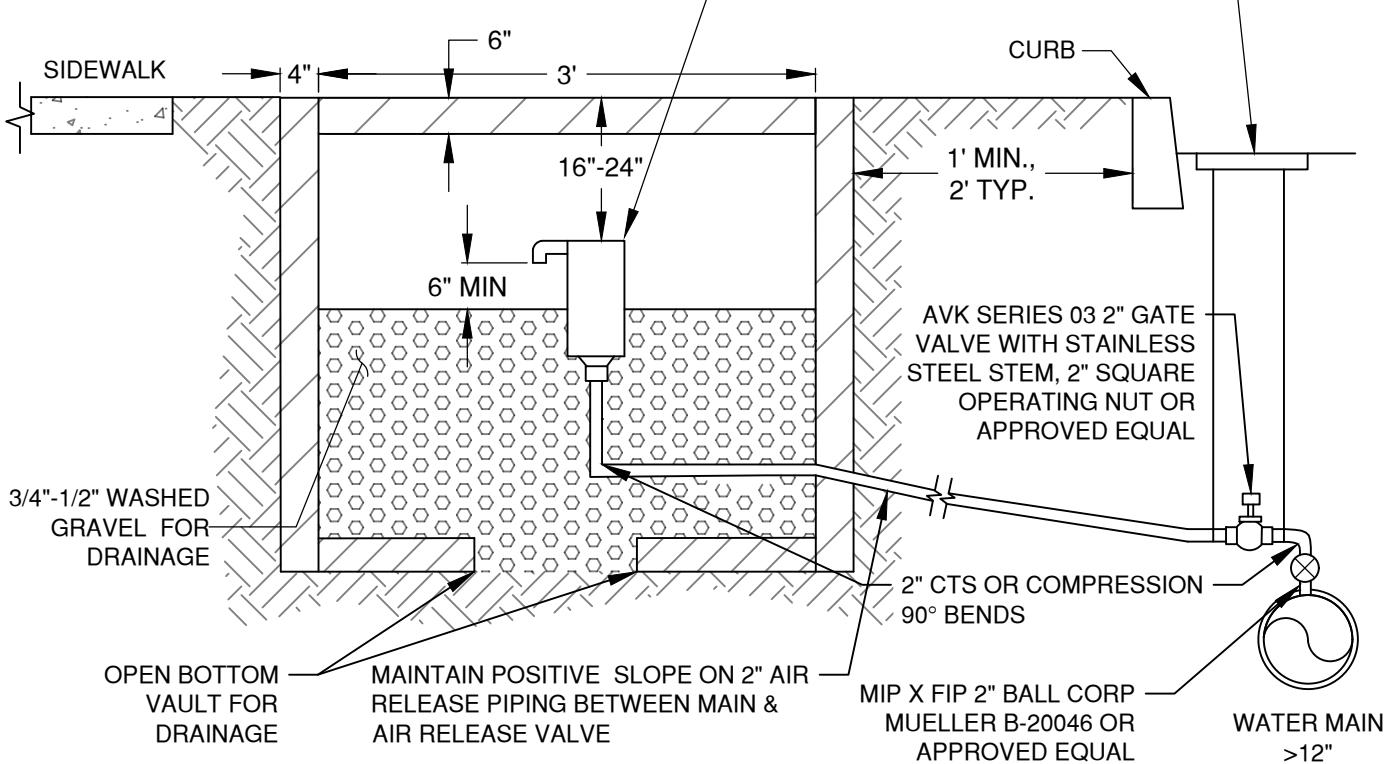

GENERAL NOTES:

1. AIR RELEASE OR COMBINATION VALVES SHALL BE INSTALL AT ALL HIGH POINTS. WHERE THE HIGH POINT IS AT THE TOP OF A LONG ASCENT (1,250 FEET+) A COMBINATION AIR/VACUUM VALVE SHALL BE INSTALLED.
2. SEE STD DWG W-10 FOR 2" AIR RELEASE VALVES LOCATED IN TRAFFIC AREAS.
3. VAULT SHALL BE ADVANCED PRECAST PRODUCT 233 VAULT WITH 2'X3' HATCH AND OPEN BOTTOM, OR APPROVED EQUAL.

| | |
|-------|-------|
| DRAWN | AJD |
| DIV | WATER |
| REV | DATE |
| | |

CITY OF BEND

CITY OF BEND

STANDARD DRAWING

710 NW WALL ST., BEND, OREGON 97701


2" STANDARD AIR RELEASE VALVE

SCALE NTS

DATE 01/31/2022

APPR


STD DWG W-10B

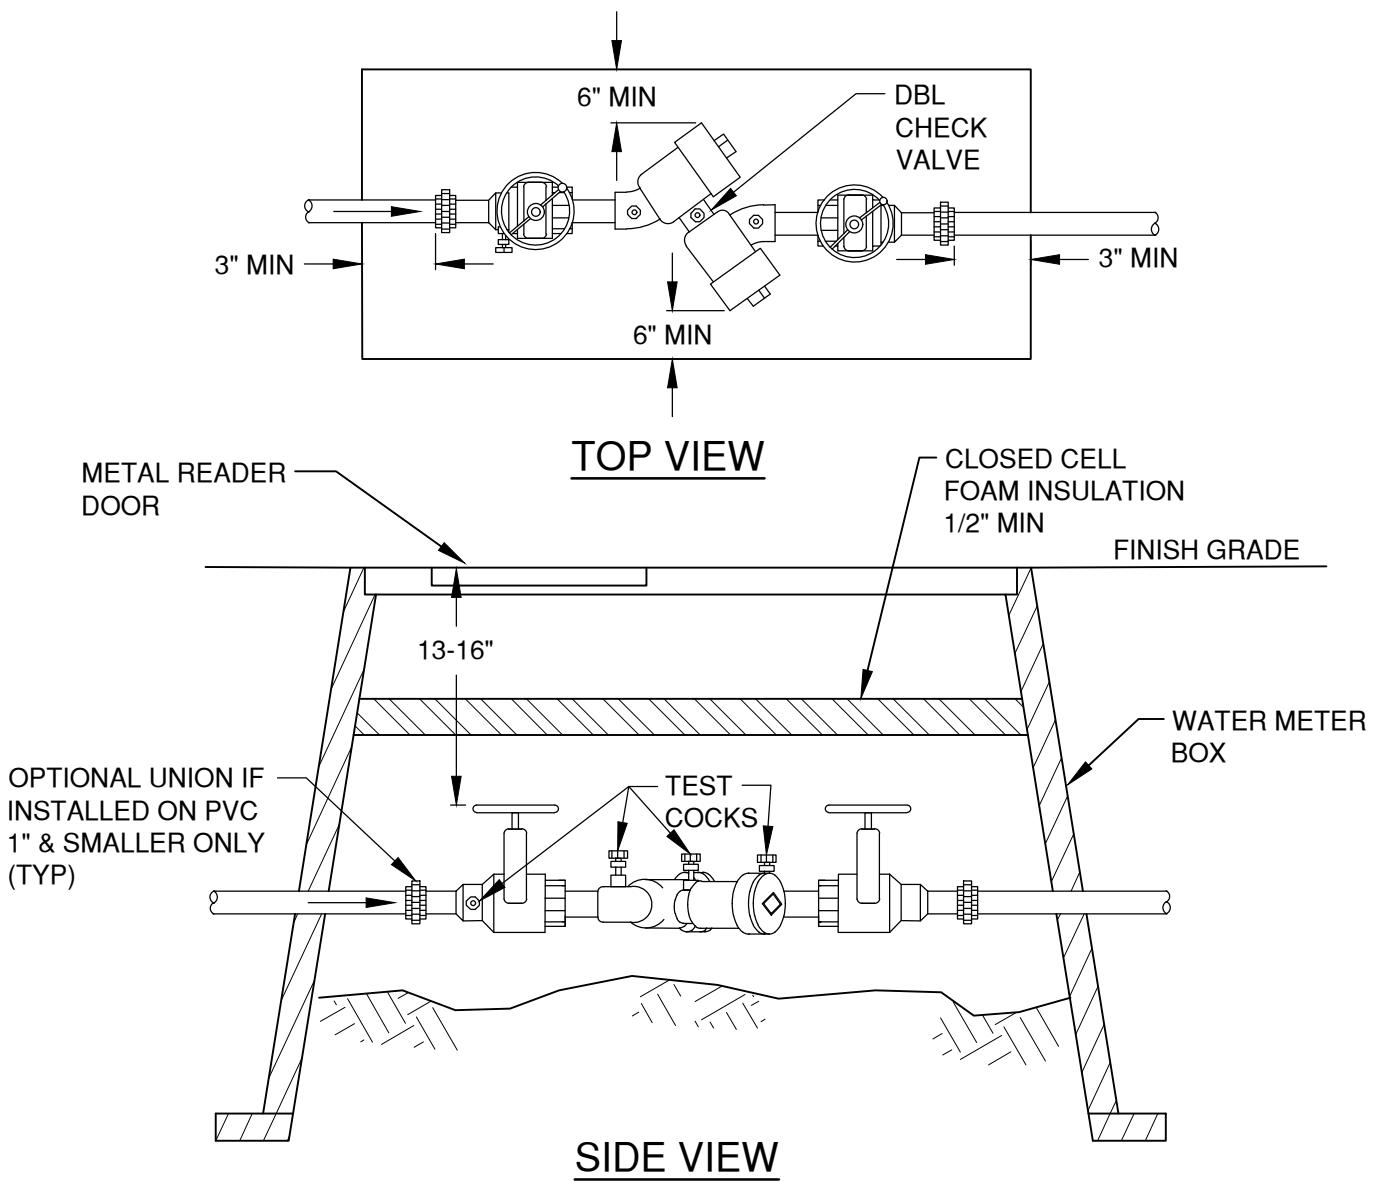

NOTES:

1. DOUBLE CHECK VALVE ASSEMBLIES (DCVAs) MAY BE INSTALLED VERTICAL AS WELL AS HORIZONTAL PROVIDED THAT THE ASSEMBLY IS APPROVED FOR VERTICAL INSTALLATIONS
2. DCVAs MAY BE INSTALLED BELOW GRADE IN A VAULT PROVIDED WATER TIGHT, THREADED PLUGS ARE INSTALLED IN THE TEST COCKS, BUT THE ASSEMBLY SHALL NOT BE SUBJECT TO CONTINUOUS IMMERSION
3. BLOWOUT PORTS, WHEN REQUIRED MUST BE INSTALLED DOWNSTREAM OF LAST ASSEMBLY SHUTOFF

| | | | | |
|-------|-------|-------------------------|---|-----------------|
| DRAWN | AJD | CITY OF BEND | CITY OF BEND STANDARD DRAWING 710 NW WALL ST., BEND, OREGON 97701 | SCALE NTS |
| DIV | WATER | | | DATE 01/31/2022 |
| REV | DATE | CITY OF BEND | TYPICAL DCVA INSTALLATIONS 2" AND SMALLER | APPR |
| | | | | STD DWG W-13 |

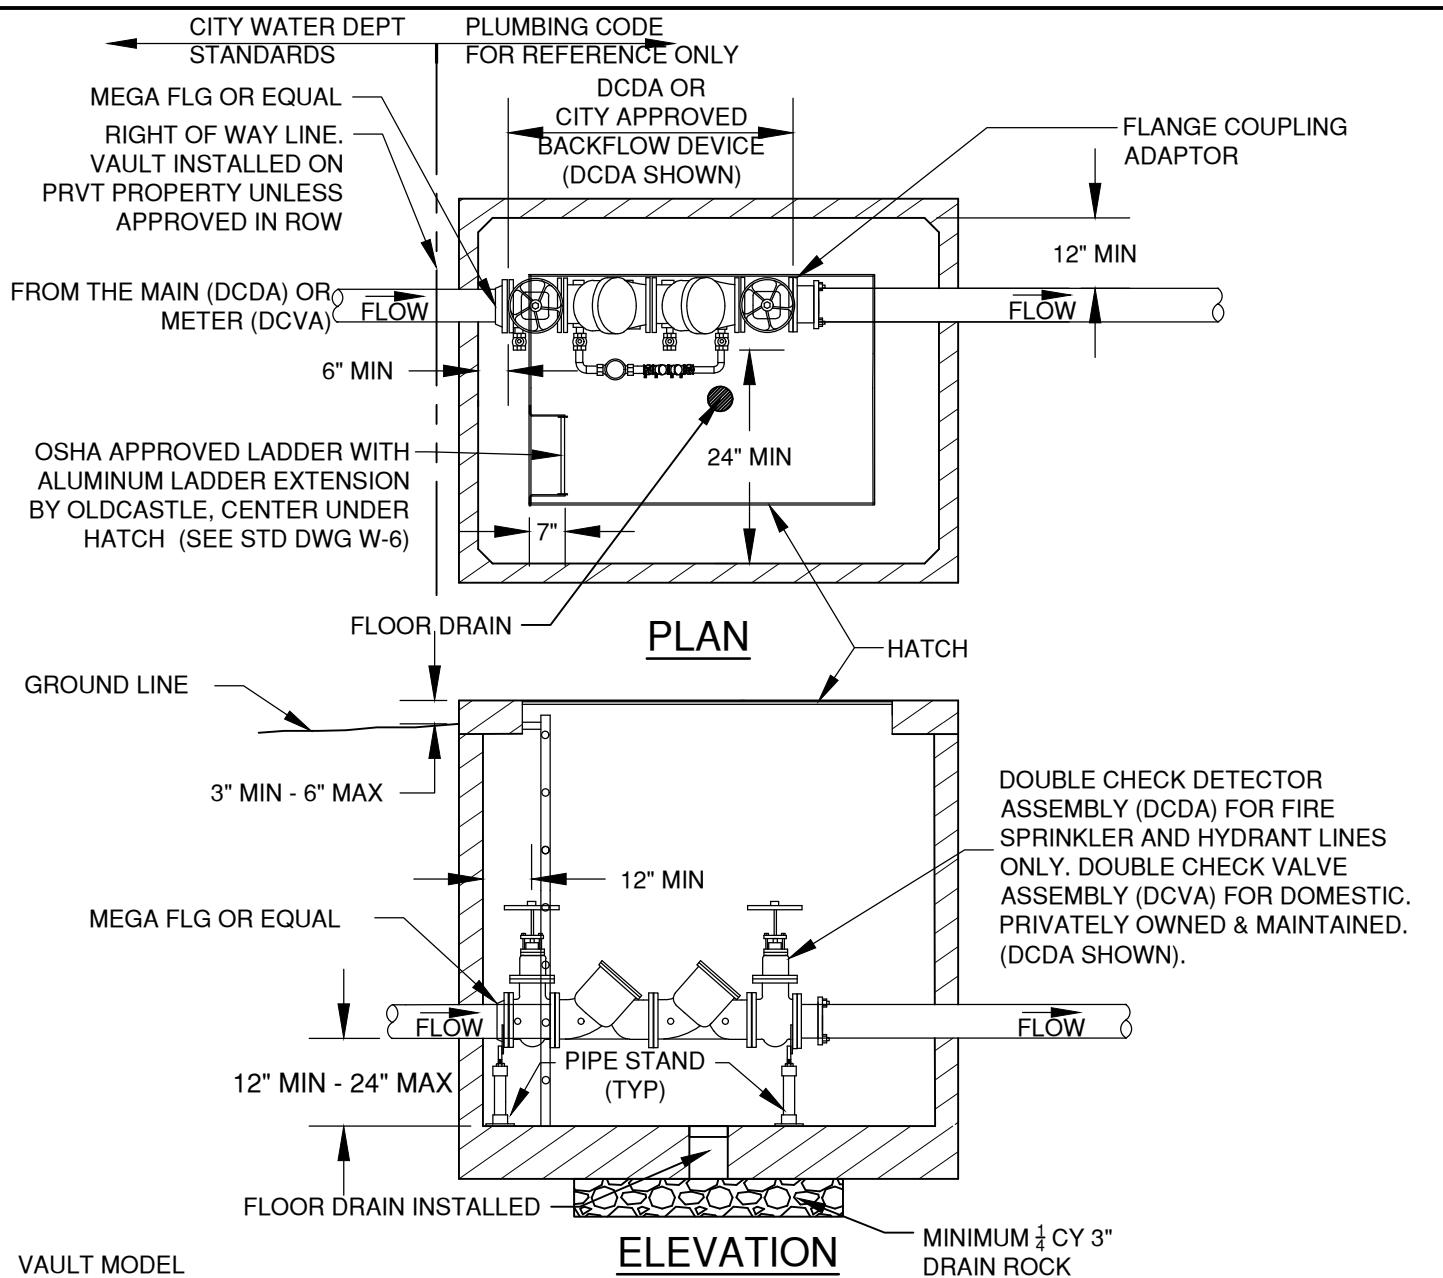

VAULT MODEL

| PIPE SIZE | UTILITY VAULT OR EQUAL | | BILCO DOOR OR EQUAL |
|-----------|------------------------|----------|---------------------|
| | W/ FDC* | W/ O FDC | |
| 3 | | 660-WA | J-5AL |
| 4 | 676-WA | 577-WA | J-5AL |
| 6 | 687-WA | 676-WA | J-5AL |
| 8 | 5106-LA | 687-WA | JD-3AL |
| 10 | 5106-LA | 5106-LA | JD-3AL |

* FOR FIRE SPRINKLER VAULTS, REFER TO W-13B. FIRE SPRINKLER VAULTS INSTALLED IN RIGHT OF WAY OR UTILITY EASEMENT ONLY WHEN APPROVED BY CITY ENGINEER.

NOTES:

1. ENGINEER TO PROVIDE RESTRAINT DETAIL FOR ALL PIPE ENTERING & EXITING VAULT
2. CONTRACTOR TO SEAL ALL OPENINGS IN VAULT WITH NON-SHRINK GROUT PRIOR TO BACKFILLING
3. CONDUIT BROUGHT TO VAULT FOR PUMP POWER AND DETECTOR WIRING.
4. ENGINEERED DESIGN TO BE PROVIDED WITH PERMIT.
5. VAULT AND LID TO BE TRAFFIC RATED
6. ALL FIRE LINES SHALL HAVE THE VAULT & DOUBLE CHECK DETECTOR ASSEMBLY (DCDA) INSTALLED CONCURRENTLY FOR TESTING & DISINFECTION TO THE CITY MAIN.
7. PIPE SHALL MEET CITY ROW SPECIFICATIONS FROM MAIN TO DCDA

| | |
|-------|-------|
| DRAWN | AJD |
| DIV | WATER |
| REV | DATE |
| | |



CITY OF BEND

CITY OF BEND

STANDARD DRAWING

710 NW WALL ST., BEND, OREGON 97701


SCALE NTS

DATE 01/31/2022

APPR

STD DWG W-13A

2" & LARGER DOUBLE CHECK VALVE ASSEMBLY

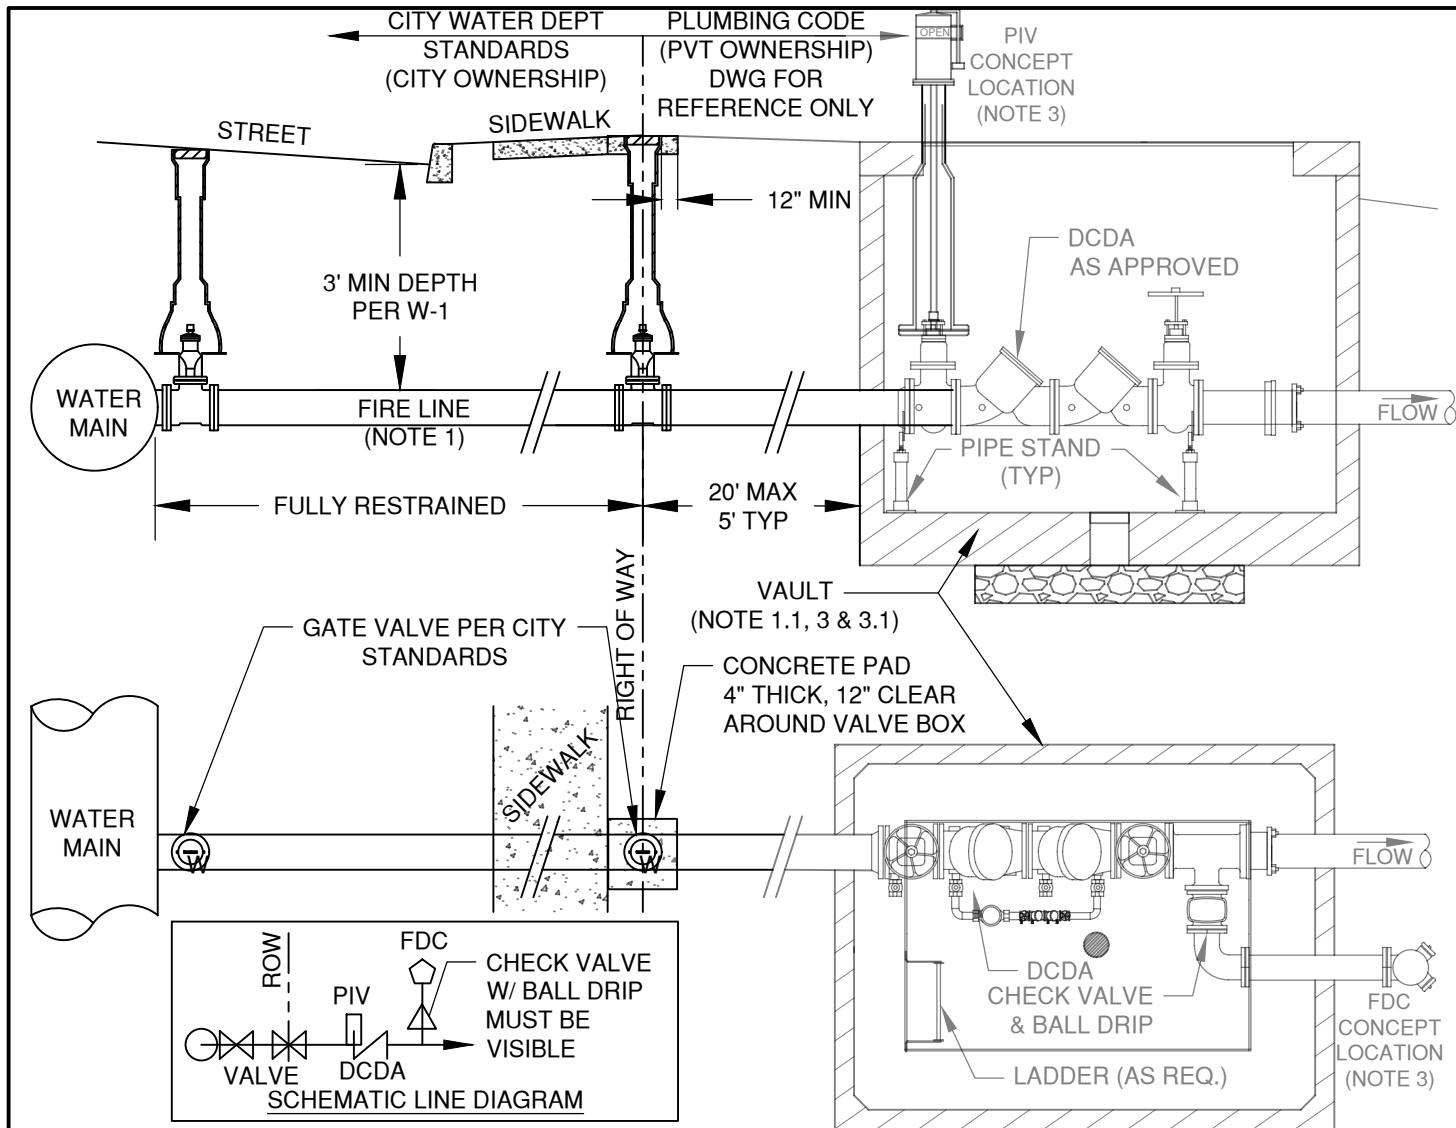


NOTES:

1. FIRE VAULT AND DCDA IS SHOWN FOR REFERENCE ONLY. VAULT AND PLUMBING BEYOND THE GATE VALVE SHALL BE INSTALLED PER PLUMBING CODE AND INSPECTED BY THE BUILDING DEPARTMENT.
 - 1.1. WHERE FIRE VAULT IS APPROVED BY CITY ENGINEER TO BE WITHIN THE ROW OR PUBLIC EASEMENT, VAULT SIZES ON STD DWG W-13A SHALL APPLY AND "FOR REFERENCE NOTES" ON THIS SHEET WOULD APPLY.
2. FIRE LINE TO BE 4" MIN DUCTILE IRON WATER MAIN PER CITY OF BEND SPECIFICATIONS. FIRE LINE TO BE SIZED BY ENGINEER UNDER A RIGHT OF WAY PERMIT.
3. VAULT TO BE SIZED BY ENGINEER IN CONFORMANCE TO BUILDING/FIRE/PLUMBING CODE, MEETING THE DOUBLE CHECK DETECTOR ASSEMBLY (DCDA) MANUFACTURER'S INSTALLATION SPECIFICATIONS. DESIGN SHALL ACCOUNT FOR ANY FREEZE PROTECTION REQUIRED TO MEET FIRE CODE.
 - 3.1. WHERE BUILDING IS WITHIN 20 FEET OF THE RIGHT OF WAY LINE, AND AS APPROVED BY THE BUILDING OFFICIAL, THE DCDA CAN BE WITHIN THE BUILDINGS MECHANICAL ROOM WITH THE DCDA LOCATED AT THE BUILDING PENETRATION AND THE FDC VISIBLE FROM ROW. ACCESS TO THE MECHANICAL ROOM TO BE PROVIDED BY AN EXTERIOR DOOR WITH KNOX BOX.
 - 3.2. VAULTS ARE TO BE PLACED OUT OF HARD SURFACES (SIDEWALKS, DRIVEWAYS/ROADWAYS, ETC.)
4. POST INDICATOR VALVE (PIV) AND FIRE DEPARTMENT CONNECTION (FDC) TO BE LOCATED IN CLEAR VIEW OF THE FRONTAGE STREET, WITH THE FDC LOCATED WITHIN AN ALLOWABLE DISTANCE FROM A HYDRANT. PIV AND FDC MAY BE MOUNTED ON THE BUILDING IN CONFORMANCE WITH THE FIRE CODE AND AS APPROVED. PIV AND FDC CAN BE MOUNTED OUTSIDE THE VAULT OR THROUGH THE VAULT LID PROVIDED THEY DON'T INTERFERE WITH VAULT ACCESS AND THE PENETRATIONS ARE GROUTED AND DON'T NEGATE THE STRUCTURAL INTEGRITY OF THE VAULT. PIV NOT TO BE USED IN-LIEU OF ISOLATION GATE VALVE AT PROPERTY LINE.
5. ALL ELECTRICAL TO VAULT AND PIV TO BE INSTALLED PER BUILDING AND FIRE CODE AS REQUIRED.
6. PIPE SHALL MEET CITY ROW SPECIFICATIONS FROM MAIN TO DCDA

| | | | | |
|-------|-------|-------------------------|---|-----------------|
| DRAWN | AJD | CITY OF BEND | CITY OF BEND STANDARD DRAWING 710 NW WALL ST., BEND, OREGON 97701 | SCALE NTS |
| DIV | WATER | | | DATE 01/31/2022 |
| REV | DATE | CITY OF BEND | FIRE SPRINKLER LINE | APPR |
| | | | | STD DWG W-13B |

DRAWING IS FOR REFERENCE ONLY

WHERE THE STRUCTURE IS PROPOSED
OUTSIDE THE RIGHT OF WAY OR
UTILITY EASEMENT

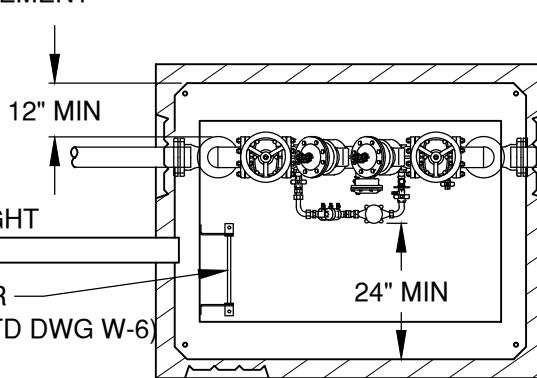


INSTALL TO
PLUMBING CODE

INSTALL TO CITY
STANDARDS

12" MIN - 60" MAX

PROPERTY LINE

PLAN

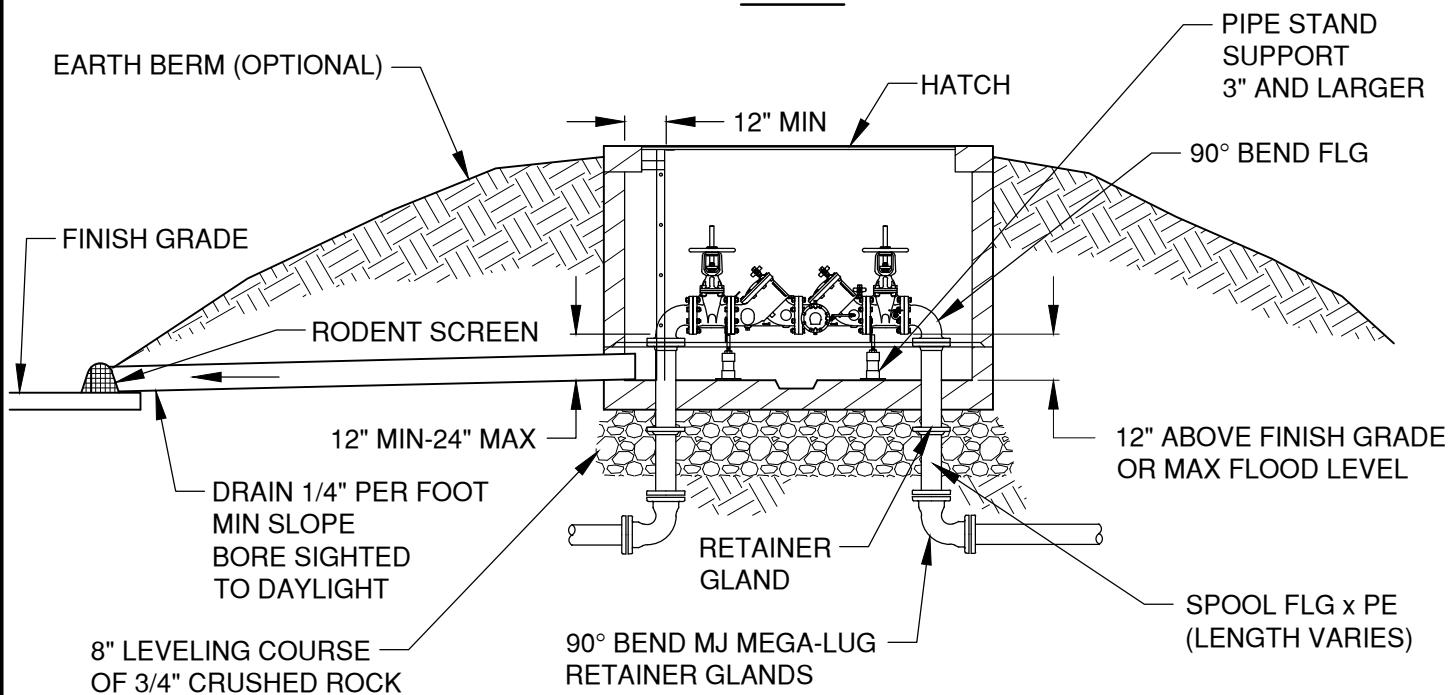

PROFILE

NOTES:

1. THIS DRAWING IS FOR REFERENCE ONLY. INSTALL PER PLUMBING CODE AND BUILDING DEPARTMENT REQUIREMENTS.
2. ENGINEER TO PROVIDE RESTRAINT DETAIL FOR ALL PIPE ENTERING & EXITING VAULT
3. CONTRACTOR TO SEAL ALL OPENINGS IN VAULT WITH NON-SHRINK GROUT PRIOR TO BACKFILLING
4. HIGH OR LOW HAZARD CONNECTIONS SHALL BE IDENTIFIED AND VERIFIED WITH CITY CROSS CONNECTION SPECIALIST
5. PIPE SHALL MEET CITY ROW SPECIFICATIONS FROM MAIN TO DCDA

| | |
|-------|-------|
| DRAWN | AJD |
| DIV | WATER |
| REV | DATE |
| | |



CITY OF BEND

CITY OF BEND

STANDARD DRAWING

710 NW WALL ST., BEND, OREGON 97701

SCALE NTS

DATE 01/31/2022


APPR

STD DWG W-15

2 1/2"-10" REDUCED PRESSURE BACKFLOW ASSEMBLY


DRAWING IS FOR REFERENCE ONLY

WHERE THE STRUCTURE IS PROPOSED
OUTSIDE THE RIGHT OF WAY OR
UTILITY EASEMENT

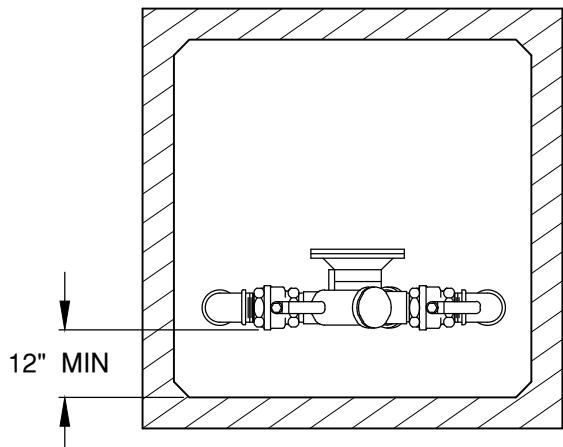

VAULT SPECIFICATIONS

| WATER LINE DIAMETER | MODEL |
|------------------------|----------------------------------|
| 1" | OLDCASTLE 3030-LA (OR EQUAL) |
| 1-1/2" - 2" | OLDCASTLE 3642-PUT (OR EQUAL) |

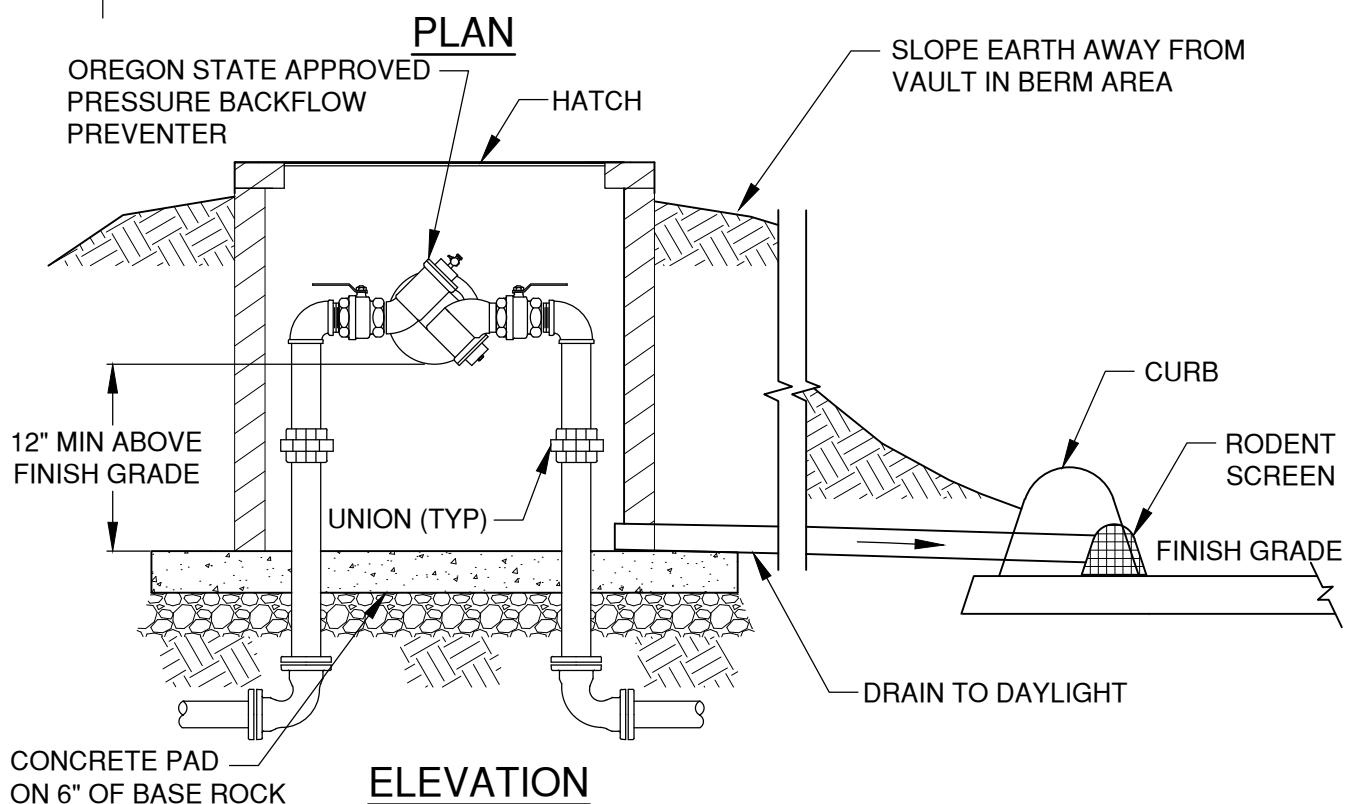

NOTES:


1. THIS DRAWING IS FOR REFERENCE ONLY. INSTALL PER PLUMBING CODE AND BUILDING DEPARTMENT REQUIREMENTS.
2. REDUCED PRESSURE BACKFLOW ASSEMBLY TO BE LOCATED DIRECTLY DOWN STREAM OF WATER METER
3. BRASS, STAINLESS, OR PLASTIC PLUGS TO BE INSTALLED IN TEST COCKS IF BELOW GROUND INSTALLATION
4. HIGH OR LOW HAZARD CONNECTIONS SHALL BE IDENTIFIED AND VERIFIED WITH CITY CROSS CONNECTION SPECIALIST

| | | | |
|-----------|-------------------------|---|-----------------|
| DRAWN AJD | CITY OF BEND | CITY OF BEND STANDARD DRAWING 710 NW WALL ST., BEND, OREGON 97701 1"-2" REDUCED PRESSURE BACKFLOW ASSEMBLY | SCALE NTS |
| DIV WATER | | | DATE 01/31/2022 |
| REV DATE | | | APPR |
| | | | STD DWG W-15A |

DRAWING IS FOR REFERENCE ONLY

(SEE NOTE 3)


WHERE THE STRUCTURE IS PROPOSED
OUTSIDE THE RIGHT OF WAY OR
UTILITY EASEMENT

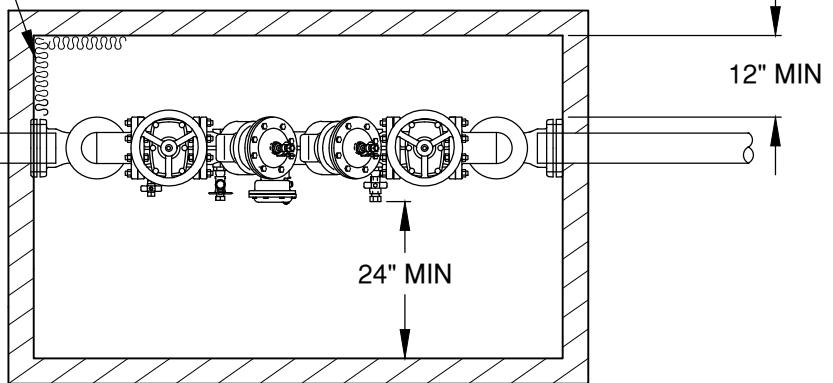

1060 ASSE

CLASS 1;
WATTS BOX,
SAFE-T-COVER,
HOT BOX, OR
EQUAL

PLAN

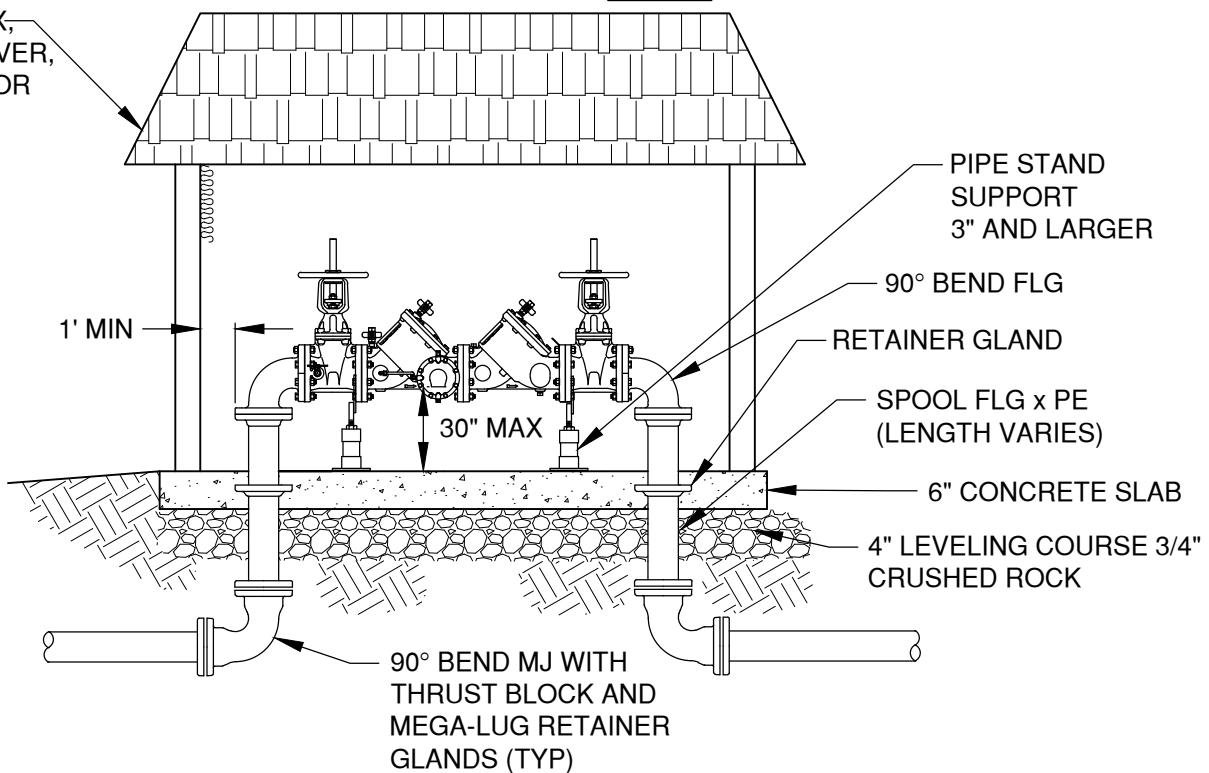

NOTES:

PROFILE

1. THIS DRAWING IS FOR REFERENCE ONLY. INSTALL PER PLUMBING CODE AND BUILDING DEPARTMENT REQUIREMENTS OR AS BY MANUFACTURER'S REQUIREMENTS.
2. REDUCED PRESSURE BACKFLOW ASSEMBLY SHALL BE INSTALLED HORIZONTALLY UNLESS APPROVED FOR OTHER ORIENTATION
3. ALL CLEARANCES APPLY TO OUTSIDE, IN-BUILDING, AND VAULT INSTALLATIONS
4. STRUCTURE TO BE INSULATED AND HAVE A HEAT SOURCE TO KEEP ENCLOSURE AT 40°F (NFPA 13-4-5.4.1.1)
5. ENCLOSURE SHALL INCLUDE A BORE SIGHTED DRAIN TO DAYLIGHT CAPABLE OF DRAINING A FULL RELIEF VALVE DISCHARGE. MAKE/MODEL/SIZE WILL DICTATE THE SIZE OF THE ENCLOSURE.
6. ALL ASSEMBLIES 2 1/2" AND LARGER SHALL BE FLANGED
7. HIGH OR LOW HAZARD CONNECTIONS SHALL BE IDENTIFIED AND VERIFIED WITH CITY CROSS CONNECTION SPECIALIST

| | |
|-------|-------|
| DRAWN | AJD |
| DIV | WATER |
| REV | DATE |
| | |



CITY OF BEND

CITY OF BEND

STANDARD DRAWING

710 NW WALL ST., BEND, OREGON 97701


SCALE NTS

DATE 01/31/2022

APPR

STD DWG W-15B


2 1/2" + REDUCED PRESSURE BACKFLOW ASSEMBLY

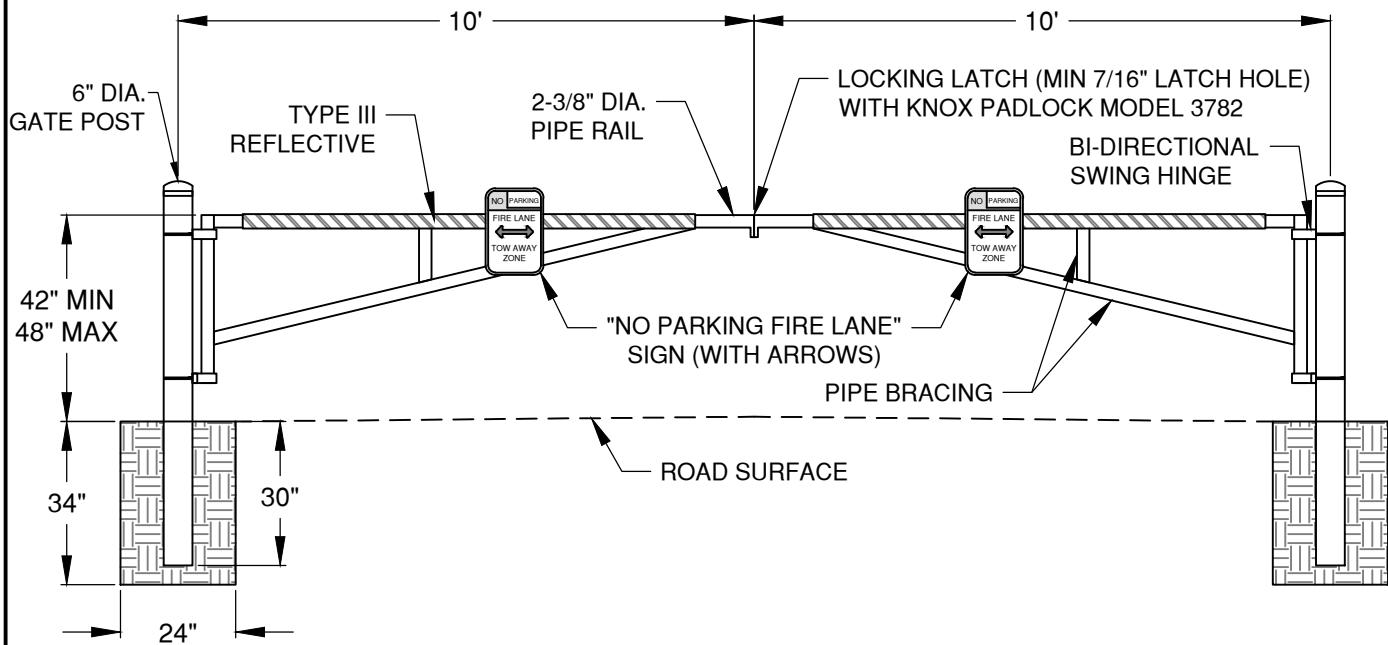

NOTES:

1. ALL MATERIAL SHALL BE SCHEDULE 40, GALVANIZED STEEL PIPE.
2. PROTECTIVE FINISH SHALL BE HOT-DIPPED, GALVANIZED GRAY.
3. CONTRACTOR TO INSTALL NO PARKING, FIRE LANE SIGN ON EACH SIDE OF GATE MEETING THE REQUIREMENTS OF OFC D103.6.
4. CONTRACTOR TO INSTALL TYPE III REFLECTIVE STRIPING ON BOTH SIDES OF GATE. STRIPING SHALL BE ALTERNATING RED/WHITE STRIPES, 6" WIDE AT 45 DEGREE ANGLE.
5. CONCRETE SHALL BE COMMERCIAL GRADE CONCRETE PER SPECIFICATION SECTION 00440.
6. GATE POSTS SHALL BE LOCATED OUTSIDE OF THE ROADWAY. IF PAVEMENT AND CURBS ARE PRESENT, GATE POSTS SHALL BE LOCATED BEHIND CURB.
7. COORDINATE INSTALLATION OF KNOX PADLOCK WITH CITY OF BEND FIRE DEPARTMENT.


| | | | | |
|-------|-------|--|---|-----------------|
| DRAWN | AJD |  CITY OF BEND | CITY OF BEND STANDARD DRAWING 710 NW WALL ST., BEND, OREGON 97701 | SCALE NTS |
| DIV | WATER | | | DATE 01/31/2022 |
| REV | DATE | CITY OF BEND | FIRE GATE | APPR |
| | | | | STD DWG W-21 |

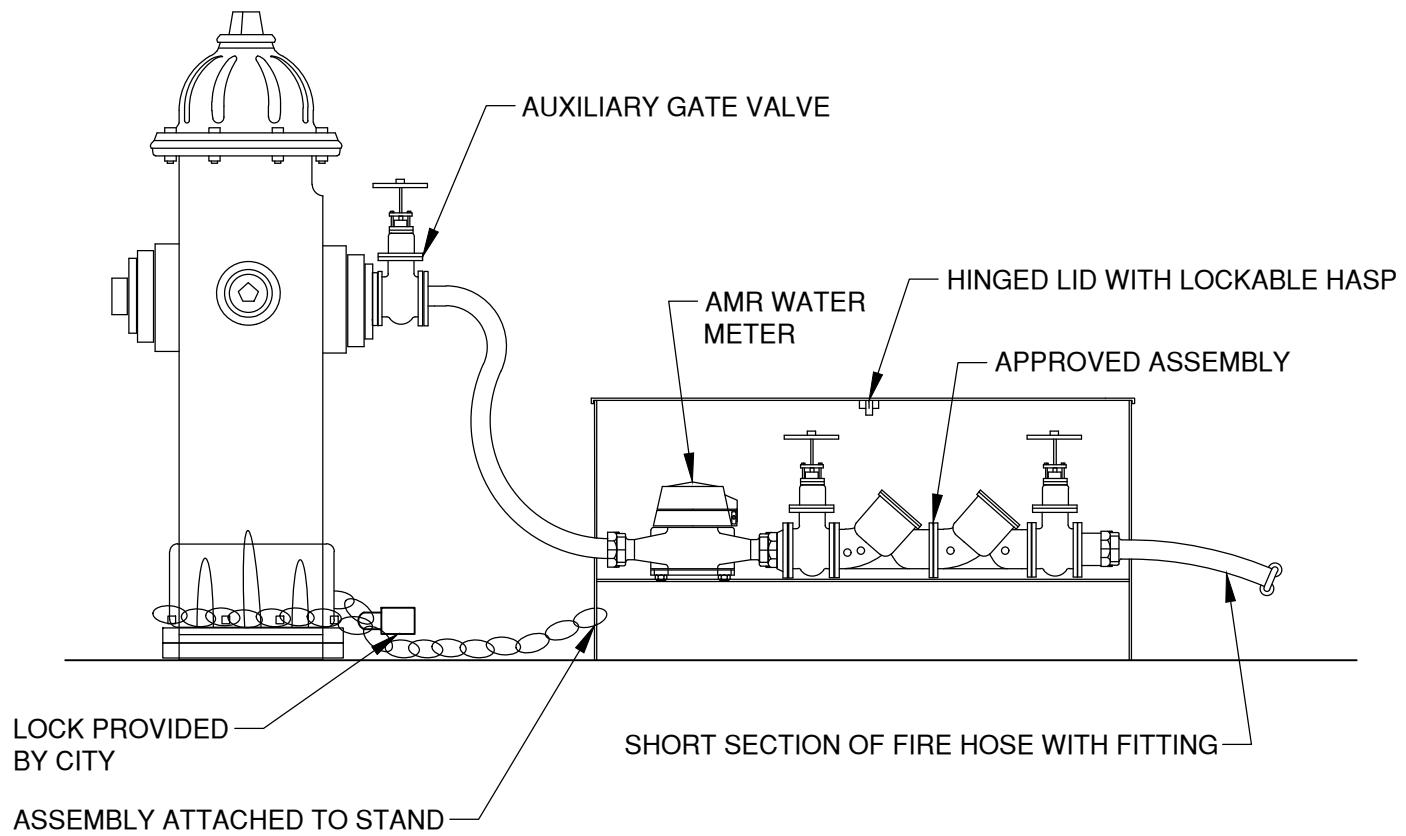

NOTES:

1. GATE VALVE, METER, REDUCED PRESSURE BACKFLOW ASSEMBLY & DOUBLE CHECK VALVE ASSEMBLY, & BOX WILL BE SUPPLIED & SET UP BY THE CITY WATER DEPT @ THE CONTRACTORS REQUEST AFTER OBTAINING A CITY HYDRANT PERMIT
2. HYDRANT PERMIT HOLDER TO PROTECT THE ENTIRE UNIT FROM FREEZING
3. BACKFLOW ASSEMBLY MUST BE TESTED IF UNIT IS MOVED TO ANOTHER LOCATION.


| | | | | |
|-------|-------|--|---|-----------------|
| DRAWN | AJD |  CITY OF BEND | CITY OF BEND STANDARD DRAWING 710 NW WALL ST., BEND, OREGON 97701 | SCALE NTS |
| DIV | WATER | | | DATE 01/31/2022 |
| REV | DATE | CITY OF BEND | HYDRANT PERMIT/FILLING TANKER TRUCK | APPR |
| | | | | STD DWG W-22 |

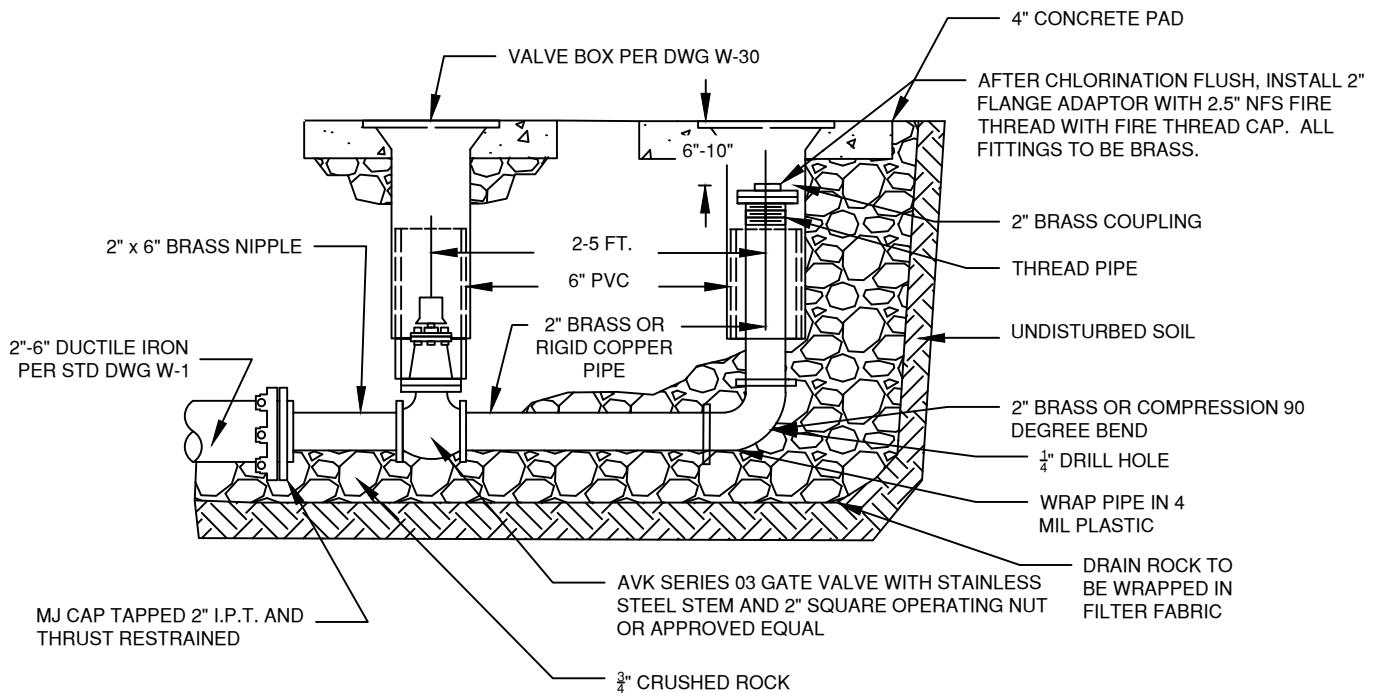

NOTES:

1. USE CITY STANDARD VALVE BOXES, LIDS, AND 6" PVC EXTENSION.
2. BLOW-OFF UNIT SHALL BE BACKFILLED WITH 3/4" MINUS CRUSHED ROCK. ALL COMPACTION TO COMPLY WITH SPECIFICATION SECTION 00330.43 AND 00405.46(C).
3. TEMPORARY BLOW-OFF IS ONE REMOVED AT THE END OF WATER LINE TESTING AND INSTALLATION AND PRIOR TO PROJECT PAVING. A PERMANENT BLOW-OFF REMAINS ON THE PROJECT AFTER ACCEPTANCE.
4. PLACE BLOW-OFF STANDPIPE 3' INSIDE ROW LINE AT THE END OF STREET (2' FROM BARRICADE).
5. USE CITY STANDARD VALVE BOX, LID, AND 6" PVC EXTENSION FOR BLOW-OFF VALVE.
6. BLOW OFF RISER TO BE ONE CONTINUOUS PIECE.
7. USE EBAA IRON "MEGALUG" OR APPROVED EQUAL RETAINER GLAND ON MJ CAP. RESTRAIN PER ENGINEER.
8. 2" PVC PLUG WITH SQUARE NUT TO BE HAND TIGHTENED ONLY.

| | | | | |
|-------|-------|-------------------------|---|-----------------|
| DRAWN | AJD | CITY OF BEND | CITY OF BEND STANDARD DRAWING 710 NW WALL ST., BEND, OREGON 97701 | SCALE NTS |
| DIV | WATER | | | DATE 01/31/2022 |
| REV | DATE | CITY OF BEND | STANDARD 2" BLOW-OFF ASSEMBLY | APPR |
| | | | | STD DWG W-23 |

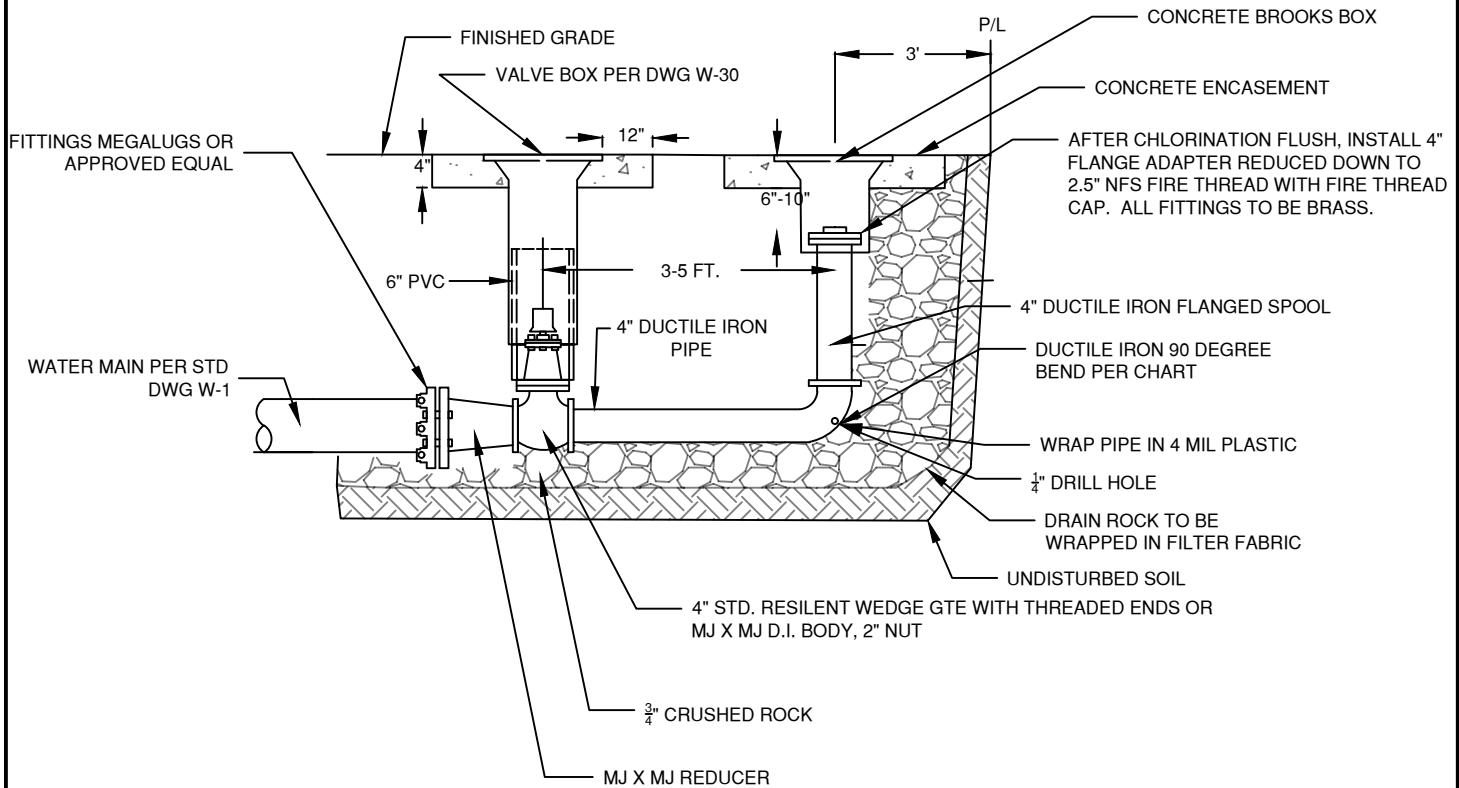


| BLOW OFF SIZES REQUIRED | |
|-------------------------|-------------------|
| MAIN SIZE | BLOW OFF SIZE |
| 6" AND BELOW | 2" (SEE DWG W-23) |
| 8" - 12" | 4" |
| ABOVE 12" | HYDRANT |

NOTES:

1. USE CITY STANDARD VALVE BOXES, AND LIDS.
2. BLOW-OFF UNIT SHALL BE BACKFILLED WITH 3/4" MINUS CRUSHED ROCK. ALL COMPACTION TO COMPLY WITH SPECIFICATION SECTION 00330.43 AND 00405.46(C).
3. TEMPORARY BLOW-OFF IS ONE REMOVED AT THE END OF WATER LINE TESTING AND INSTALLATION AND PRIOR TO PROJECT PAVING. A PERMANENT BLOW-OFF REMAINS ON THE PROJECT AFTER ACCEPTANCE.
4. PLACE BLOW-OFF STANDPIPE 3' INSIDE ROW LINE AT THE END OF STREET (2' FROM BARRICADE).
5. USE CITY STANDARD VALVE BOX, LID, AND 6" PVC EXTENSION FOR BLOW-OFF VALVE.
6. BLOW OFF RISER TO BE ONE CONTINUOUS PIECE.
7. USE EBAA IRON "MEGALUG" OR APPROVED EQUAL RETAINER GLAND ON MJ CAP. RESTRAIN PER ENGINEER.

| | | | |
|-----------|-------------------------|---|-----------------|
| DRAWN AJD | CITY OF BEND | CITY OF BEND STANDARD DRAWING 710 NW WALL ST., BEND, OREGON 97701 4" BLOW-OFF DETAIL | SCALE NTS |
| DIV WATER | | | DATE 01/31/2022 |
| REV DATE | | | APPR |
| | | | STD DWG W-24 |


ECLIPSE NO. 88 SAMPLING STATION WITH THREADED OUTLET NOZZLE AND BRASS INTERIOR, STAND PIPE GALVANIZED EXTERIOR OR APPROVED EQUAL

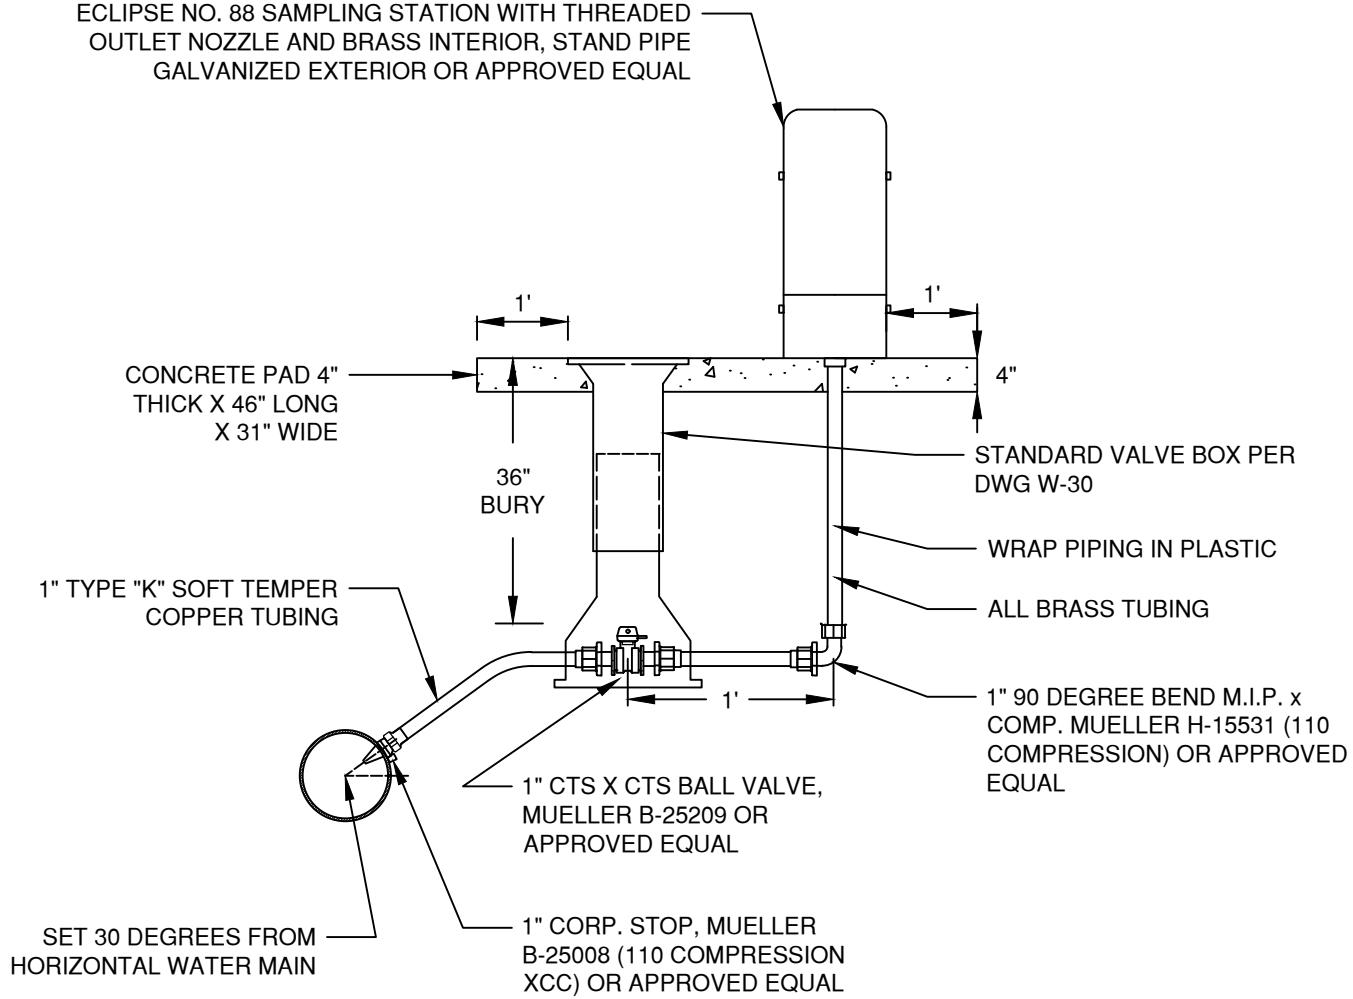


NOTES:

1. ALL PIPE AND STRUCTURES SHALL BE BACKFILLED WITH SCREENED MAX $\frac{3}{4}$ " MINUS CRUSHED ROCK. ALL COMPACTION TO COMPLY WITH SPECIFICATION SECTION 00330.43 AND 00405.46(C).
2. SET STATION AT LOT LINE UNLESS OTHERWISE SPECIFIED.
3. WHEN CROSSING, CATHODICALLY PROTECTED SYSTEM, INSTALL COPPER IN PVC SLEEVE FOR 5' EACH SIDE OF THE CROSSING.
4. WHERE NO SIDEWALK EXISTS, PLACE CONC. PAD AS SHOWN. WHERE SIDEWALKS EXIST, PLACE MIN. 12" AROUND BACK OF SAMPLE STA. AND INCORPORATE INTO NEW SIDEWALK POUR.


| | | | | |
|-------|-------|-------------------------|---|-----------------|
| DRAWN | AJD | CITY OF BEND | CITY OF BEND STANDARD DRAWING 710 NW WALL ST., BEND, OREGON 97701 | SCALE NTS |
| DIV | WATER | | | DATE 01/31/2022 |
| REV | DATE | | | APPR |
| | | | | STD DWG W-25 |

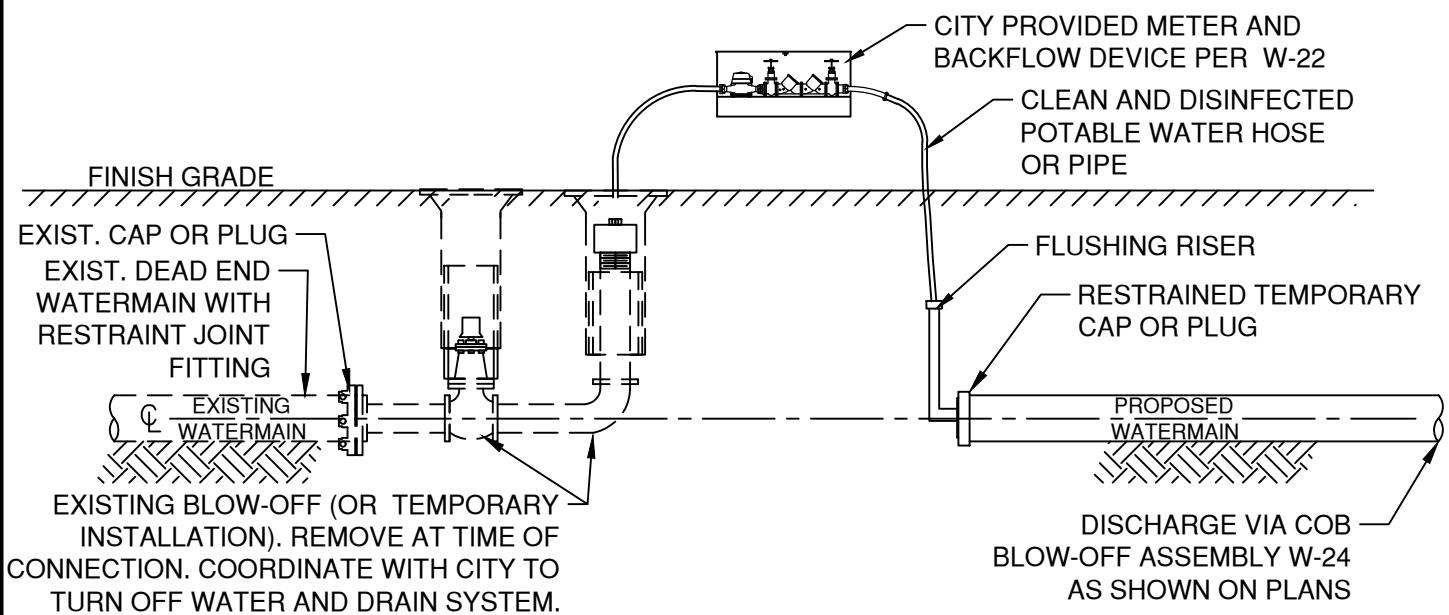

OPTION 1: TESTING AND FLUSHING USING A BLOW OFF ASSEMBLY

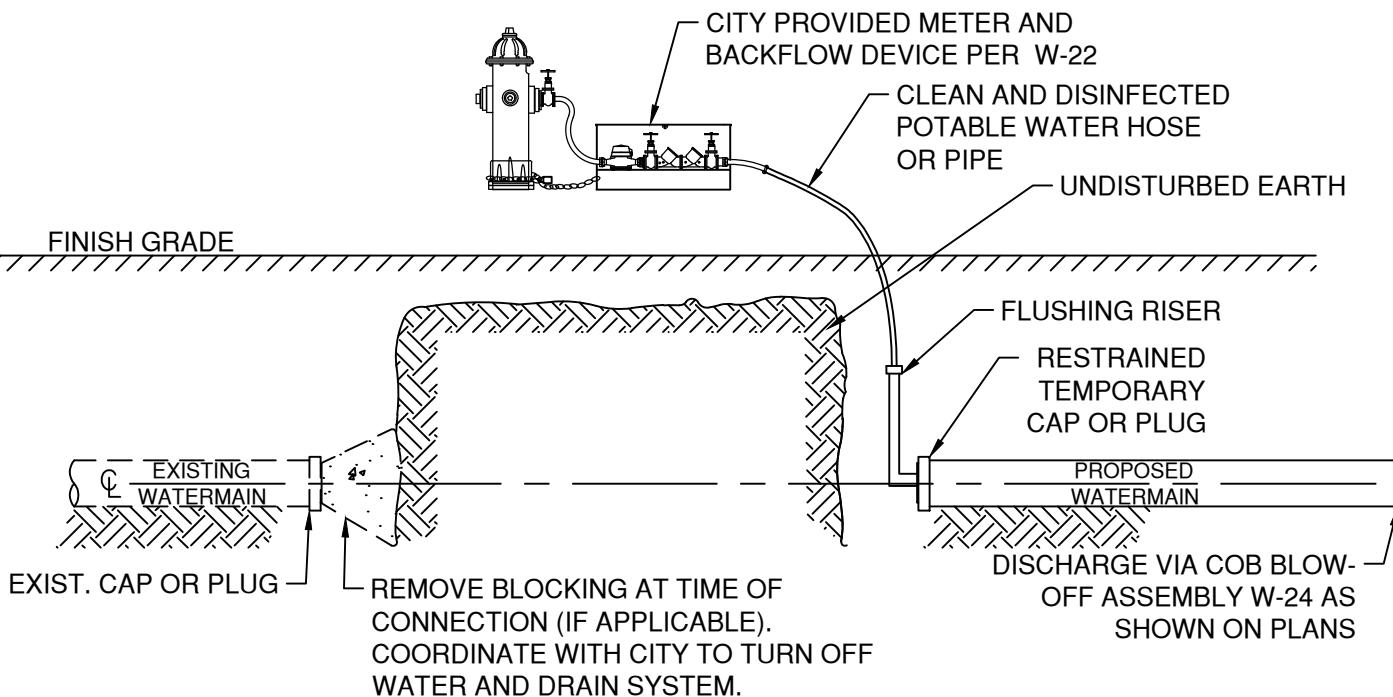

OPTION 2: TESTING AND FLUSHING USING NEARBY HYDRANT

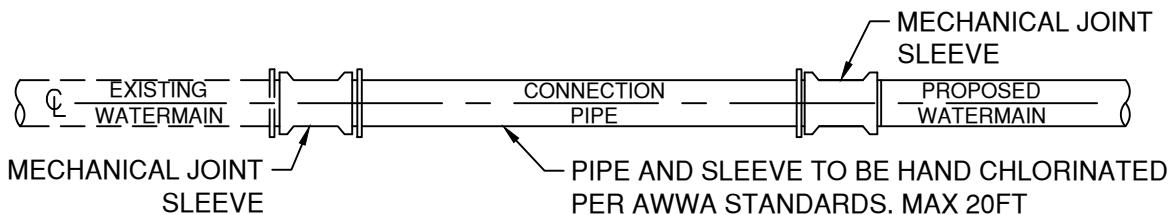

CONNECTION AFTER TESTING, FLUSHING AND APPROVAL

| | |
|-------|-------|
| DRAWN | AJD |
| DIV | WATER |
| REV | DATE |
| | |



CITY OF BEND

CITY OF BEND

STANDARD DRAWING

710 NW WALL ST., BEND, OREGON 97701


SCALE NTS

DATE 01/31/2022

APPR

STD DWG W-29

CROSS CONNECTION DETAIL


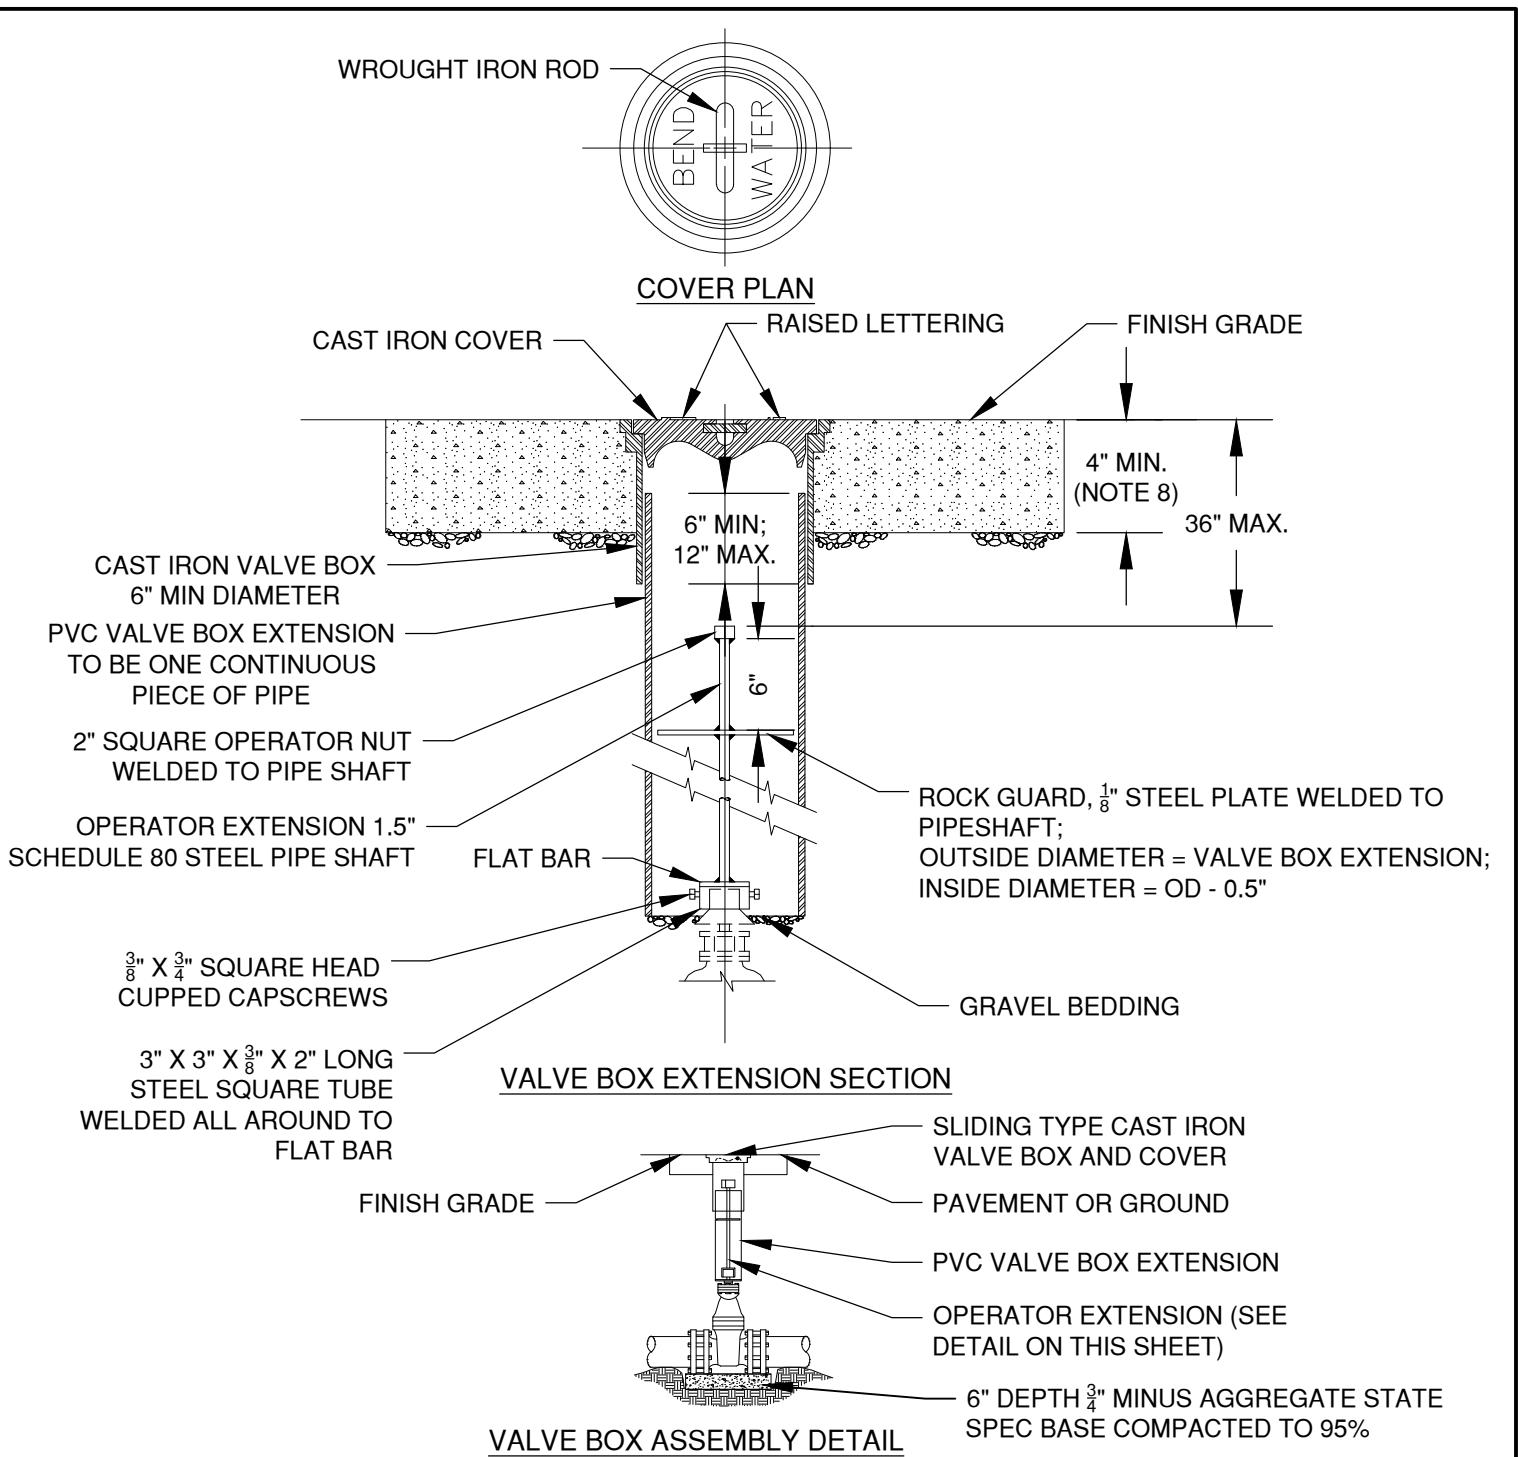


NOTES:

1. VALVE BOX NOT TO REST ON OPERATING ASSEMBLY.
2. OPERATOR EXTENSION REQUIRED WHEN VALVE NUT IS DEEPER THAN 6' FROM FINISH GRADE.
3. CENTER VALVE BOX ON AXIS OF OPERATOR NUT.
4. VALVES TO BE INSTALLED WITH COMPACTED AGGR. BASE ON UNDISTURBED GROUND.
5. WELDS SHALL BE MINIMUM 0.5" ALL AROUND.
6. HOT DIP GALVANIZE OPERATOR EXTENSION AFTER FABRICATION.
7. CASTING SHALL MEET H20 LOAD REQUIREMENT.
8. PROVED 24"x24"x4" CONCRETE PAD WITH EXPANSION JOINT AROUND VALVE BOX WHEN INSTALLED OUTSIDE OF ROADWAY.
9. SEE PROJECT PLANS FOR DETAILS NOT SHOWN.
10. ALL VALVE BOXES SHALL BE PLACED OUTSIDE THE PATH OF TRAVEL ON SIDEWALK AND DRIVEWAY APRONS.

| | | | | | |
|--------------|-------|---|--------------|------------------|-----------------|
| DRAWN | AJD |  | CITY OF BEND | STANDARD DRAWING | SCALE NTS |
| DIV | WATER | | | | DATE 01/31/2022 |
| REV | DATE | | | | APPR |
| | | | | | STD DWG W-30 |
| CITY OF BEND | | VALVE BOX AND OPERATOR EXTENSION ASSEMBLY | | | |


CITY OF BEND STANDARD DRAWINGS
Stormwater (STRM)

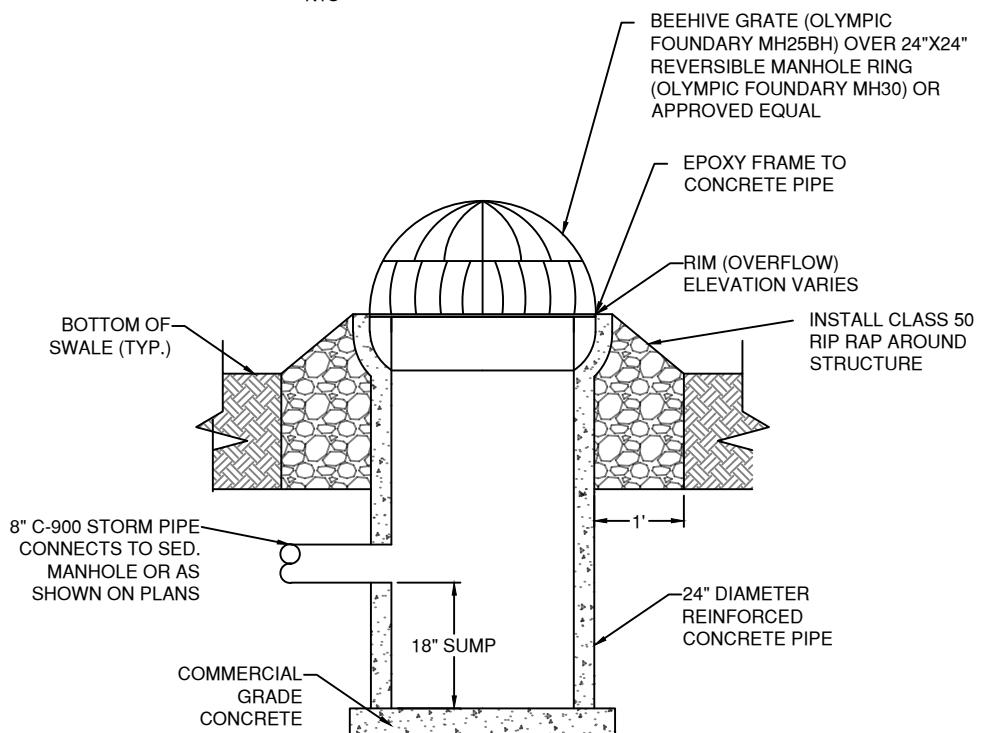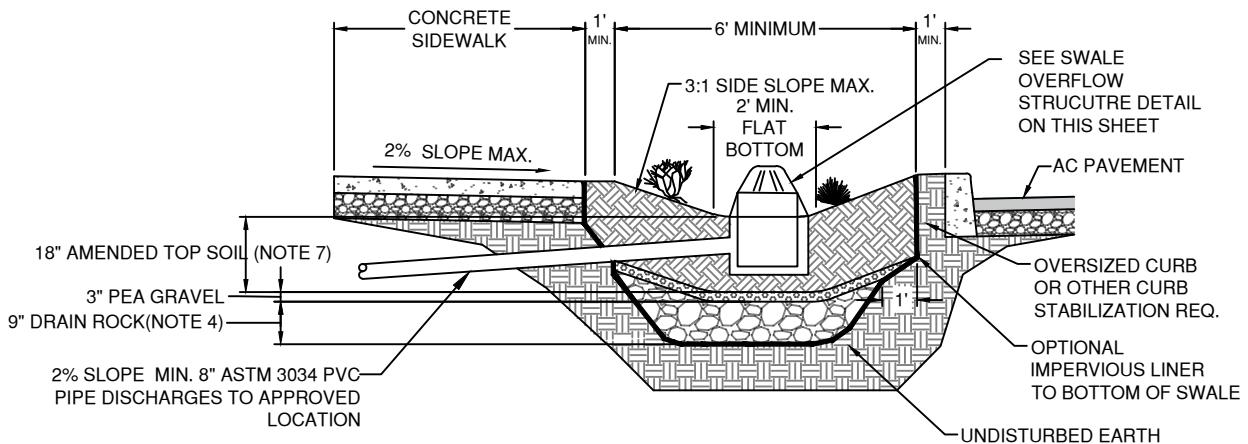


NOTES:

1. AMENDED TOPSOIL SHALL CONTAIN 20-30% TOPSOIL, 50-65% CLEAN SAND AND 5-20% COMPOST OR PEAT MOSS.
2. VOLUME AND DEPTH TO BE DETERMINED BY ENGINEER.
3. DRAIN ROCK AS REQUIRED FOR DRAINAGE CAPACITY. PEA GRAVEL TO BE USED TO PREVENT SOIL MIGRATION INTO DRAINAGE LAYER.
4. OPTIONAL ROCK RESERVOIR TO BE CONSTRUCTED WITH WASHED DRAIN ROCK WITH 40% Voids. NOT TO BE USED IN TREE WELLS.
5. AVOID COMPACTING SWALE AREA DURING CONSTRUCTION.
6. ADD HIGH POINT FLOW BYPASS TO AN APPROVED DISPOSAL POINT AS NECESSARY. OVERFLOW SHOULD PASS THROUGH A SEDIMENTATION MANHOLE OR PRE-TREATMENT PRIOR TO DISCHARGING TO A DRYWELL OR UIC.
7. AMENDED TOP SOIL CAN BE REPLACED WITH DRAIN ROCK FOR ROCK SWALES. ROCK SWALES CANNOT BE USED TO MEET PRETREATMENT REQUIREMENTS.
8. INSTALL CHECK DAMS AS REQUIRED AND PER DWG STRM-4.

| | | | | | |
|-------|-------|-------------------------------|--|---------|------------|
| DRAWN | AJD | CITY OF BEND | CITY OF BEND STANDARD DRAWING 710 NW WALL ST., BEND, OREGON 97701 | SCALE | NTS |
| DIV | STORM | | | DATE | 01/31/2022 |
| REV | DATE | VEGETATED SWALE DETAIL | | APPR | |
| | | | | STD DWG | STRM-2 |

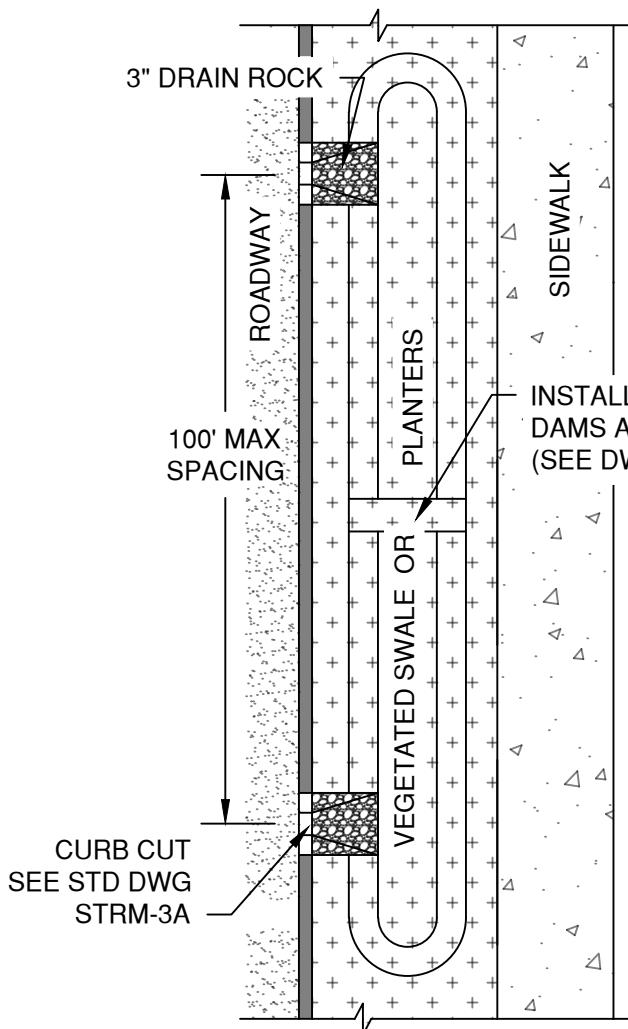

VEGETATED SWALE/ PLANTER
NTS


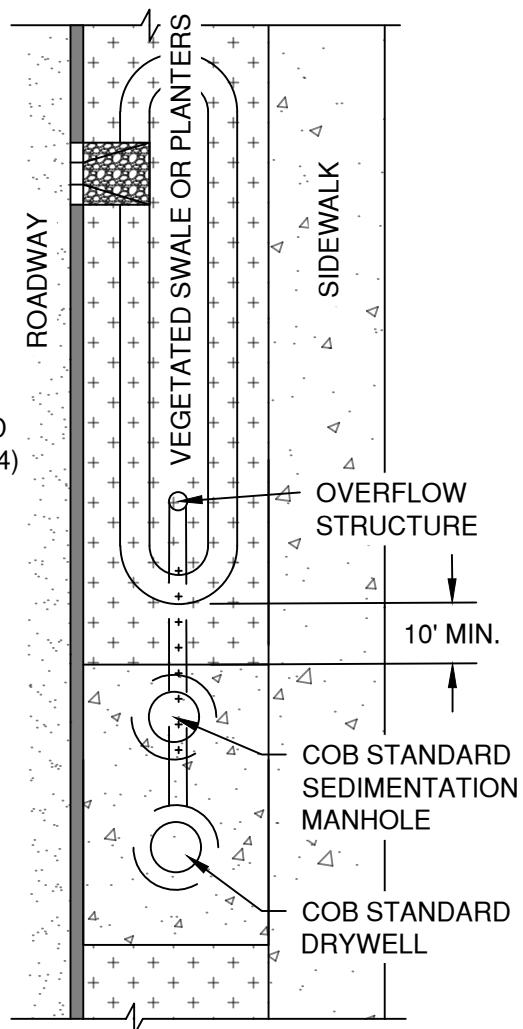


VEGETATED SWALE/ PLANTERS
W/ DRYWELL OVERFLOW
NTS


NOTES:

1. SWALE/SURFACE INFILTRATION FACILITIES NOT PERMITTED WITHIN PUES OR OVER FRANCHISE UTILITIES
2. VOLUME AND DEPTH TO BE DETERMINED BY ENGINEER.


| | | | |
|-----------|--|---|-----------------|
| DRAWN AJD |  CITY OF BEND | CITY OF BEND STANDARD DRAWING 710 NW WALL ST., BEND, OREGON 97701 TYPICAL SWALE LAYOUT | SCALE NTS |
| DIV STORM | | | DATE 01/31/2022 |
| REV DATE | | | APPR |
| | | | STD DWG STRM-3 |

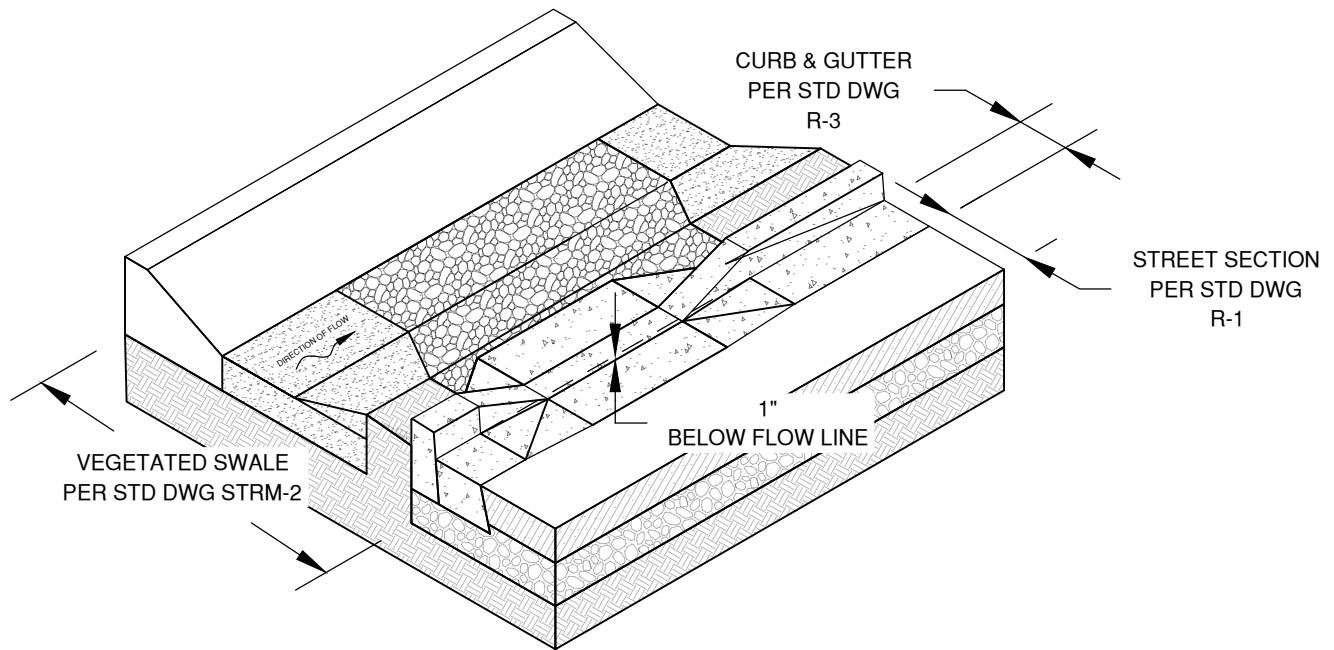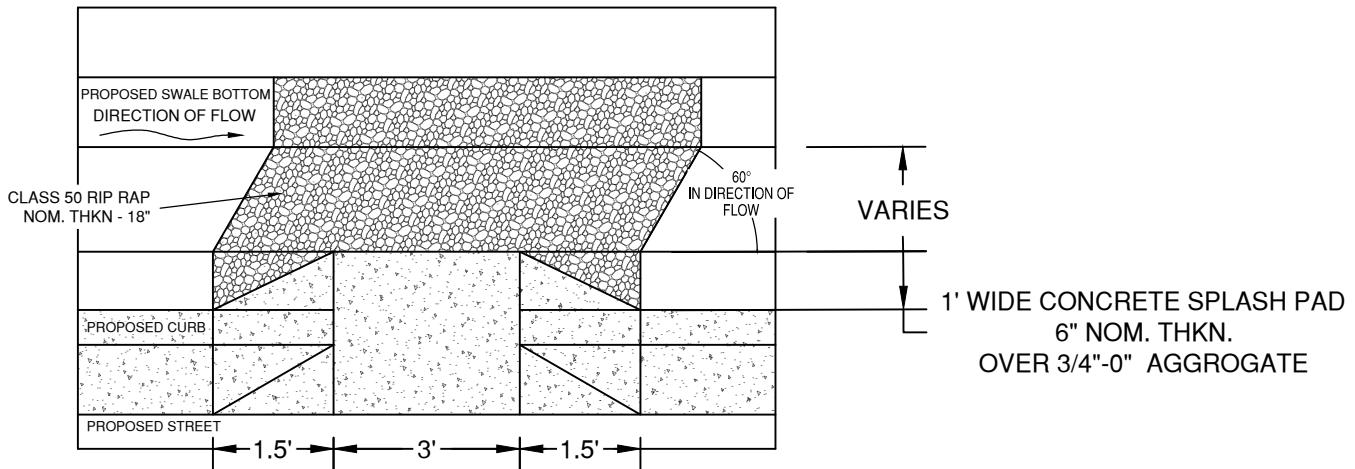


| | | | |
|-----------|-------------------------|---|-----------------|
| DRAWN AJD | CITY OF BEND | CITY OF BEND STANDARD DRAWING 710 NW WALL ST., BEND, OREGON 97701 TYPICAL CURB CUT | SCALE NTS |
| DIV STORM | | | DATE 01/31/2022 |
| REV DATE | | | APPR |
| | | | STD DWG STRM-3A |

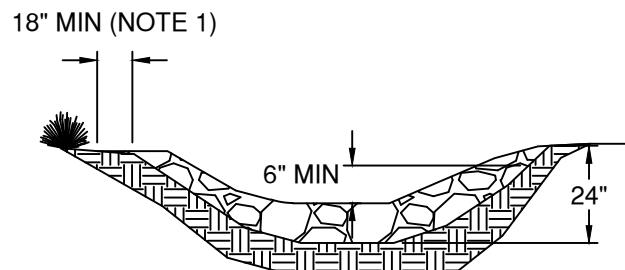

CHANNEL CROSS SECTION

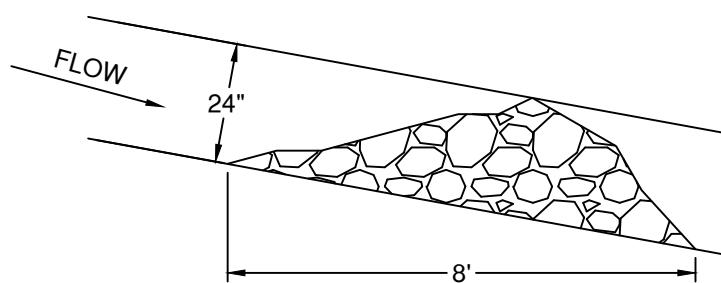

CHECK DAM PROFILE

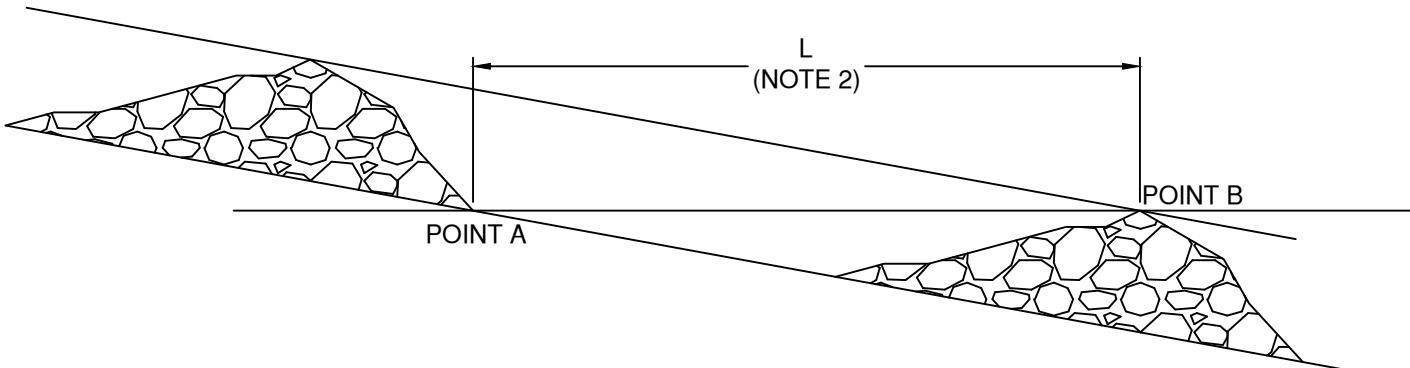


SPACING BETWEEN CHECK DAMS

NOTES:


1. KEY STONE INTO THE CHANNEL BANKS AND EXTEND DAM A MINIMUM OF 18" TO PREVENT FLOW AROUND DAM.
2. L IS EQUAL TO THE DISTANCE SUCH THAT 'POINT A' AND 'POINT B' ARE OF EQUAL ELEVATION.
3. CHECK DAMS SHALL BE INSTALLED PER CENTRAL OREGON STORMWATER MANUAL (COSM) REQUIREMENTS.

| | | | | | |
|--------------|-------|---|--|---------|---------|
| DRAWN | LJC |  | CITY OF BEND STANDARD DRAWING 710 NW WALL ST., BEND, OREGON 97701 | SCALE | NTS |
| DIV | STORM | | | DATE | 12/1/17 |
| REV | DATE | | | APPR | |
| | | | | STD DWG | STRM-4 |
| CITY OF BEND | | CHECK DAM DETAIL | | | |

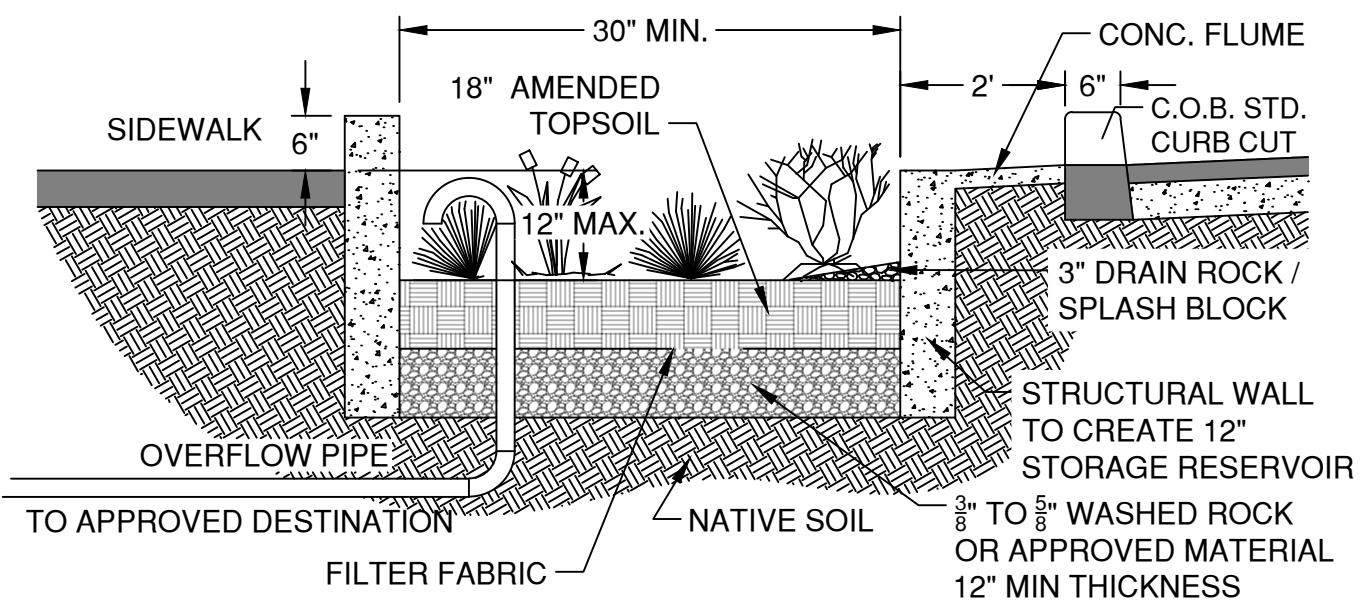

INFILTRATION PLANTER TYPICAL SECTION

NTS

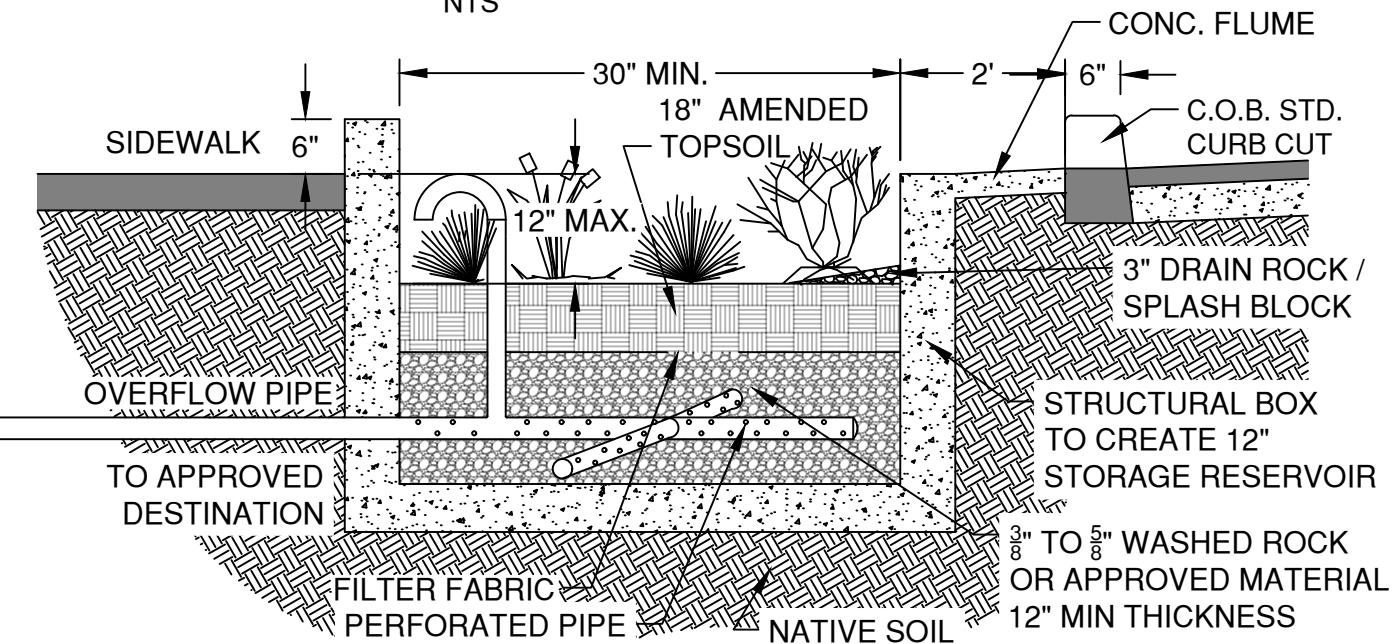



FLOW-THROUGH PLANTER TYPICAL SECTION

NTS

NOTE:

1. NOT FOR USE ALONG STREETS WITH POSTED SPEED ABOVE 25 MPH, UNLESS OUTSIDE THE CLEAR ZONE.
2. AMENDED TOPSOIL PER SPECIFICATION 01040
3. VOLUME AND DEPTH TO BE DETERMINED BY ENGINEER.
4. USE INFILTRATION PLANTER IF EXISTING SITE HAS AN INFILTRATION RATES > 0.5 IN/HR.
5. PLACE OVERFLOW PIPE 2" BELOW TOP OF PLANTER.
6. TO AVOID UIC REGULATION DO NOT USE PERFORATED PIPE OUTSIDE OF THE FLOW-THROUGH PLANTER OR WITH THE INFILTRATION PLANTER.

| | | | | | |
|-------|-------|-------------------------|--|---------|------------|
| DRAWN | AJD | CITY OF BEND | CITY OF BEND STANDARD DRAWING 710 NW WALL ST., BEND, OREGON 97701 STORMWATER PLANTER DETAIL | SCALE | NTS |
| DIV | STORM | | | DATE | 01/31/2022 |
| REV | | | | APPR | |
| | | | | STD DWG | STRM-5 |

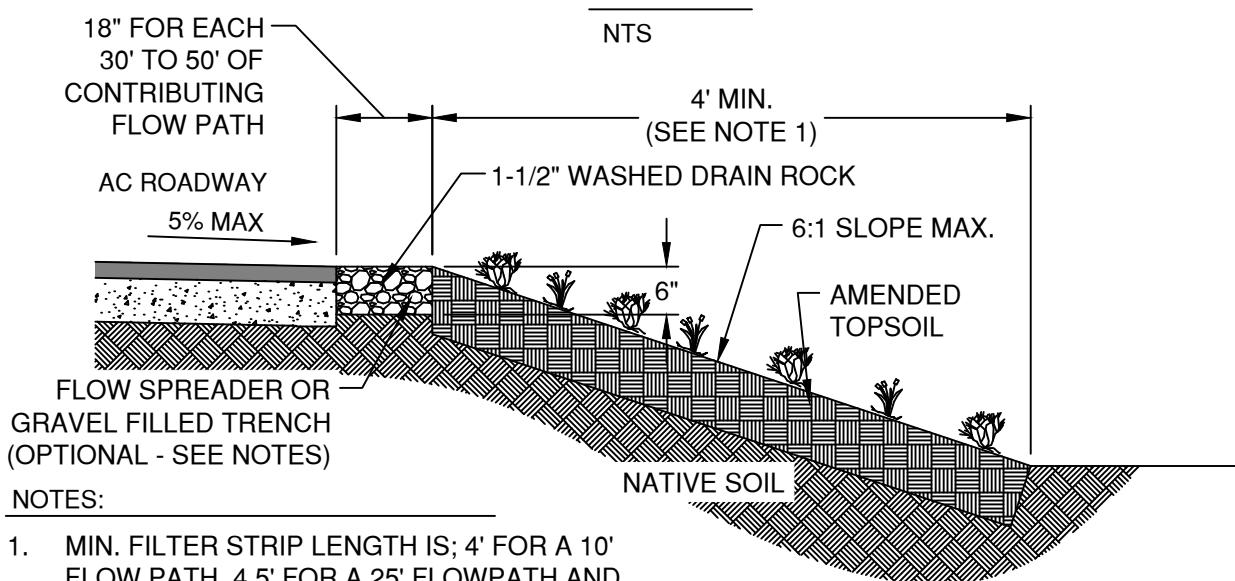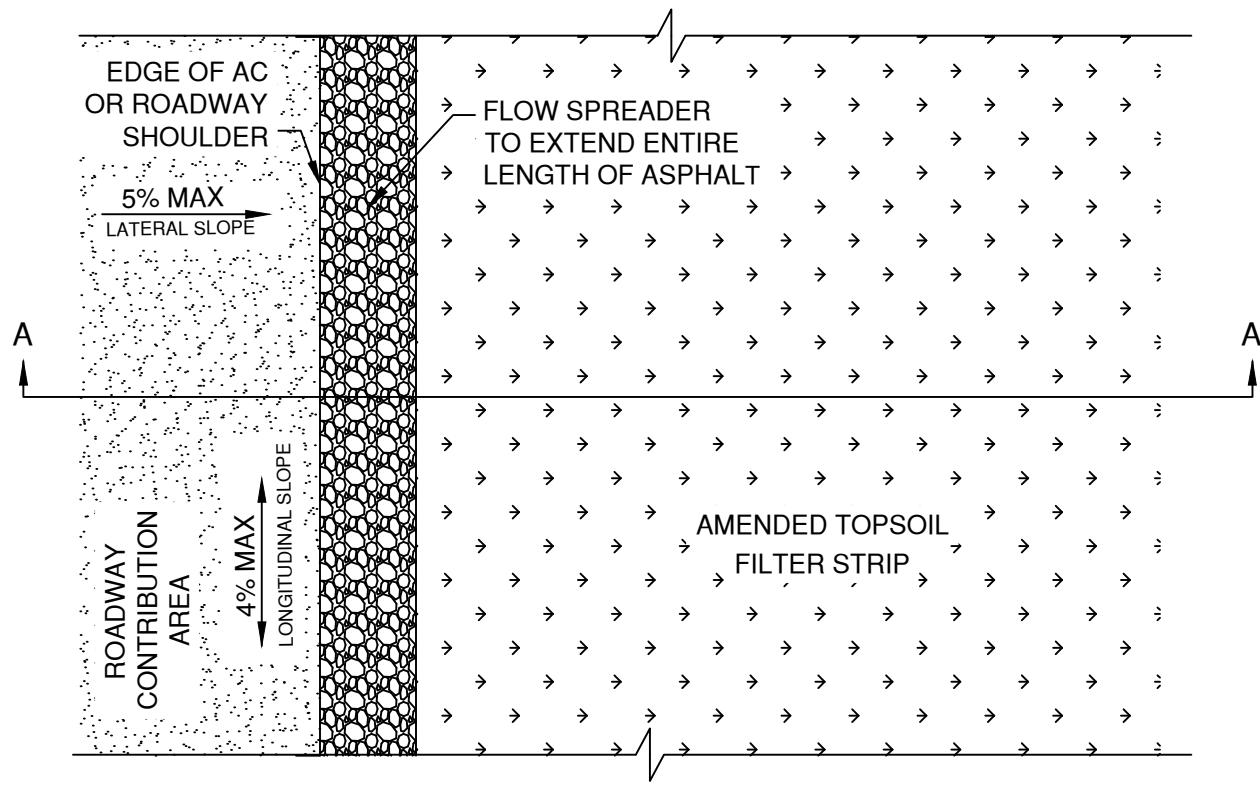

NOTES:

1. MIN. FILTER STRIP LENGTH IS; 4' FOR A 10' FLOW PATH, 4.5' FOR A 25' FLOWPATH AND 5.5' FOR A 30' FLOWPATH
2. AMENDED TOPSOIL PER SPECIFICATION 01040
3. FLOW SPREADER IS OPTIONAL. IF USED THE GRAVEL MUST BE WIDER THAN DEEP TO AVOID UIC REGULATIONS.

SECTION A-A

NTS

| | |
|-------|-------|
| DRAWN | AJD |
| DIV | STORM |
| REV | DATE |
| | |

CITY OF BEND

CITY OF BEND

STANDARD DRAWING

710 NW WALL ST., BEND, OREGON 97701


STORMWATER FILTER DETAIL

SCALE NTS

DATE 01/31/2022

APPR

STD DWG STRM-6

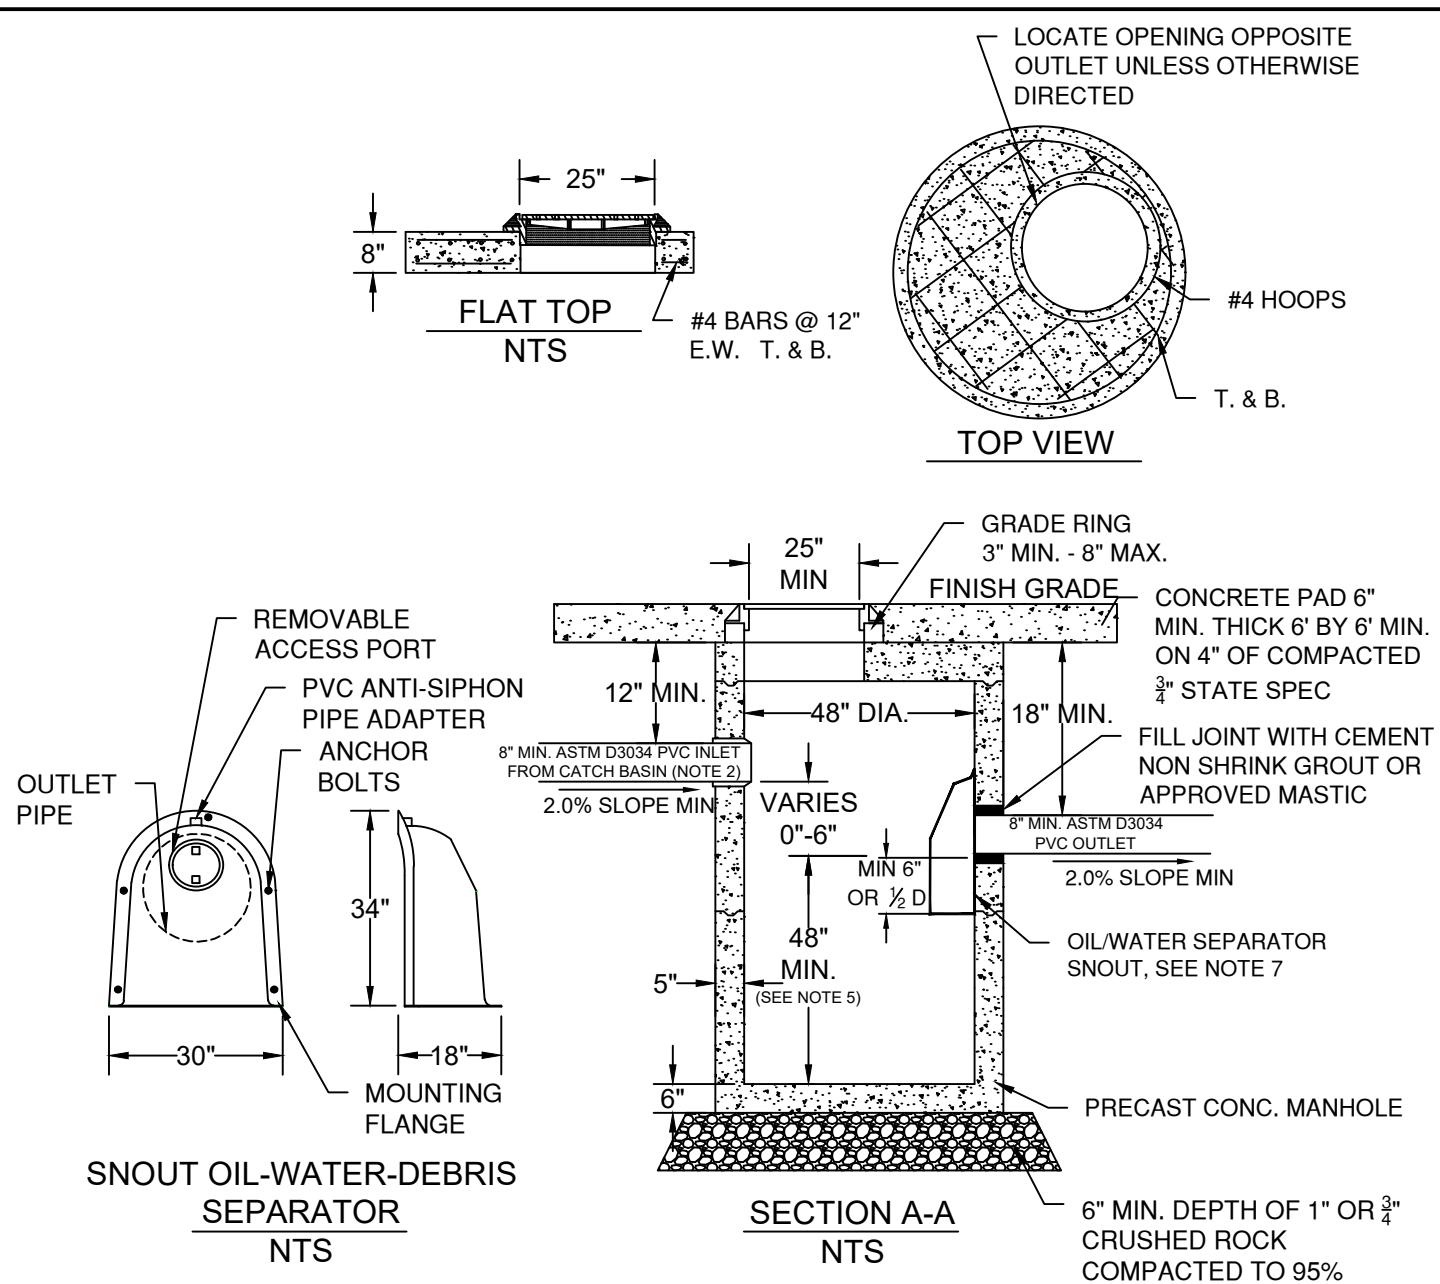

| | |
|-------|-------|
| DRAWN | AJD |
| DIV | STORM |
| REV | DATE |
| | |



CITY OF BEND

CITY OF BEND

STANDARD DRAWING

710 NW WALL ST., BEND, OREGON 97701


STORMWATER SEDIMENTATION MANHOLE

SCALE NTS

DATE 01/31/2022


APPR

STD DWG STRM-7

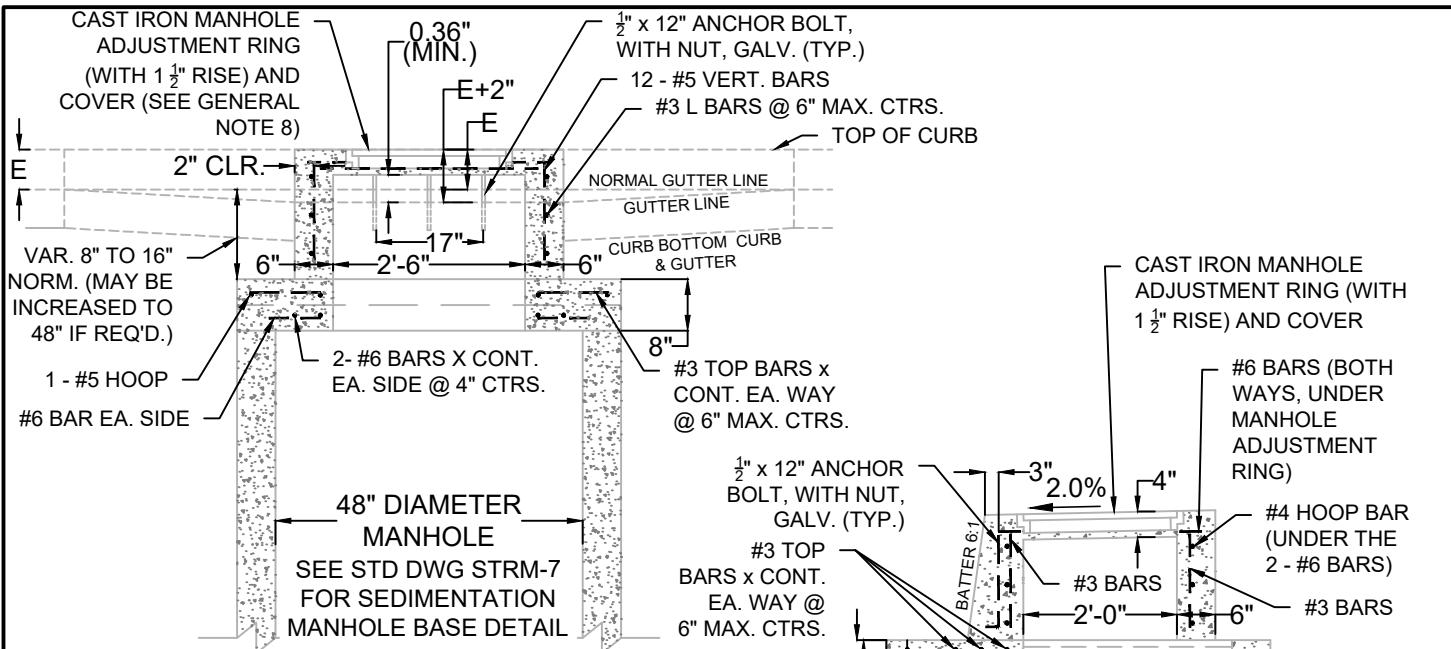

SECTION A-A

NTS

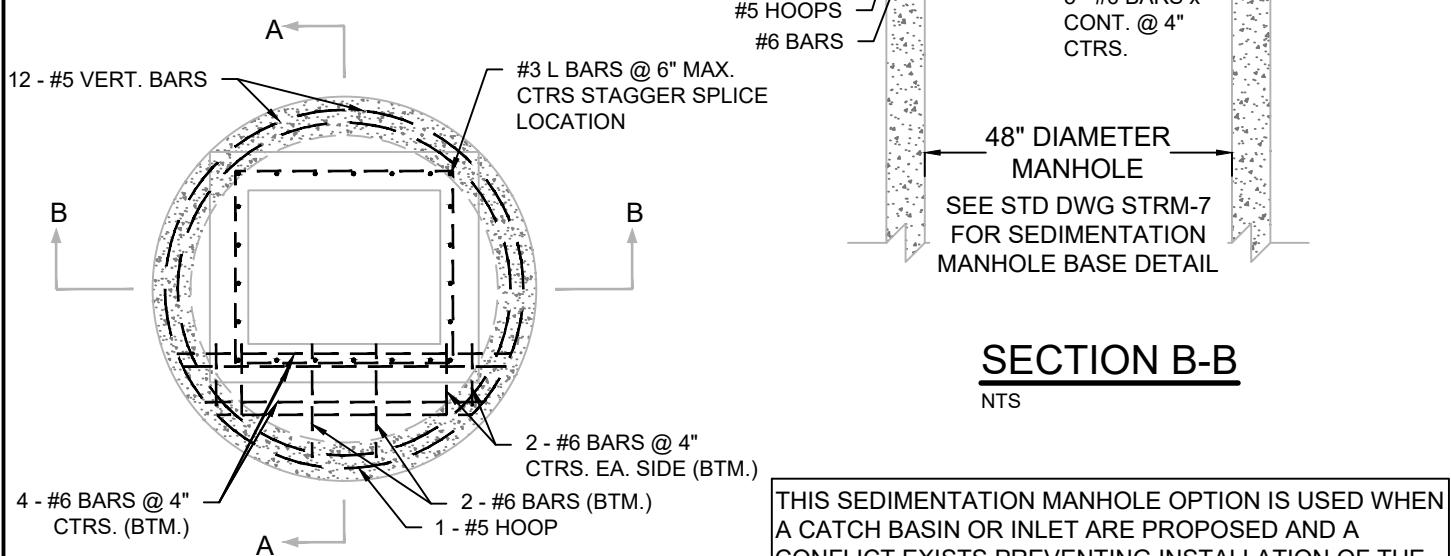

SECTION B-B


NTS

THIS SEDIMENTATION MANHOLE OPTION IS USED WHEN A CATCH BASIN OR INLET ARE PROPOSED AND A CONFLICT EXISTS PREVENTING INSTALLATION OF THE STANDARD SEDIMENTATION MANHOLE (STRM-7).


NOTES:

1. ALL REINFORCEMENT TO BE PLACED A MINIMUM OF 2" CLEAR OF NEAREST FACE OF CONCRETE UNLESS OTHERWISE SHOWN OR NOTED.
2. ALL PRECAST PRODUCTS SHALL CONFORM TO THE REQUIREMENTS OF ASTM C478.
3. ALL CONCRETE SHALL BE COMMERCIAL GRADE CONCRETE.
4. INLET TOP MAY BE CAST-IN-PLACE OR PRECAST. ALL PRECAST INLETS SHALL CONFORM TO REQUIREMENTS OF ASTM C913.
5. VARY ANCHOR BOLT LENGTH AND REINFORCING BAR PLACEMENT AS REQUIRED BY CURB EXPOSURE E.
6. SEE COB STD DWG R-3 FOR CURB DETAILS.
7. SEE ODOT STD DWG RD356 FOR MANHOLE ADJUSTMENT RING. SEE COB STD DWG STRM-8 FOR CAST IRON MANHOLE ADJUSTMENT RING AND COVER.
6. SUMP SIZE TO BE DESIGNED IN ACCORDANCE WITH COSM - 20 CF OF SUMP VOLUME FOR EACH 1.0 CFS DESIGN FLOW - NOT LESS THAN 48" DEPTH.

| | | | | | |
|-------|-------|--|---|---------|------------|
| DRAWN | AJD |  CITY OF BEND | CITY OF BEND STANDARD DRAWING 710 NW WALL ST., BEND, OREGON 97701 STORMWATER SEDIMENTATION MANHOLE - ALTERNATE | SCALE | NTS |
| DIV | STORM | | | DATE | 01/31/2022 |
| REV | DATE | | | APPR | |
| | | | | STD DWG | STRM-7A |

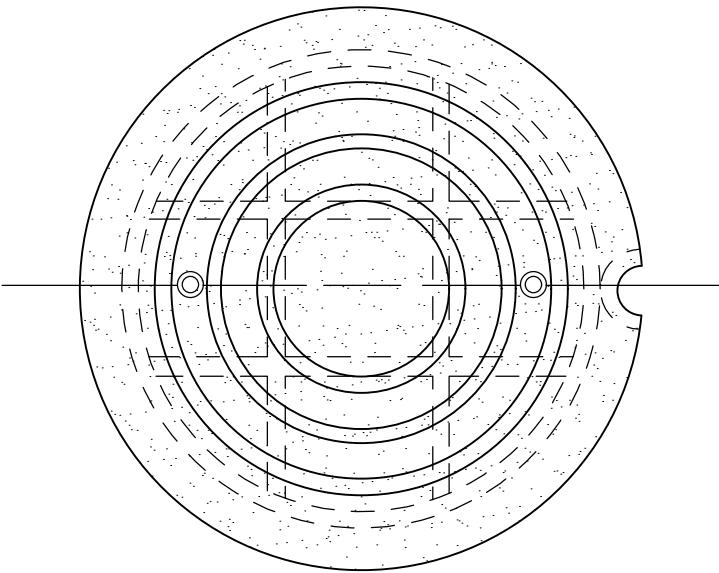

STORMWATER MANHOLE LID DETAIL
NTS

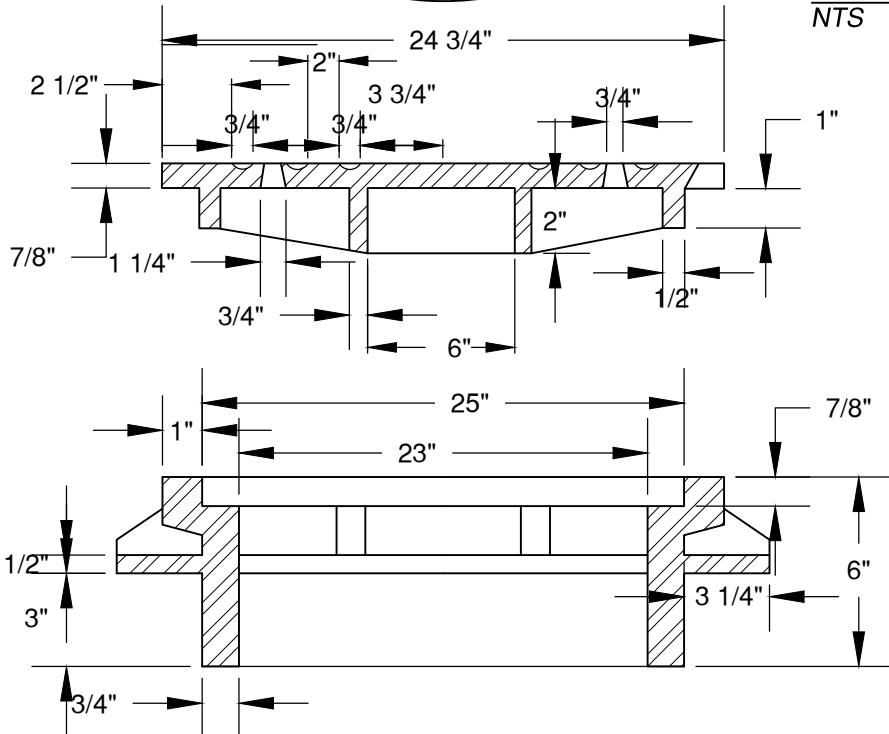

NOTE:




1. MANHOLE LID ONLY TO BE USED ON CITY OF BEND PUBLIC DRYWELLS AND SEDIMENTATION MANHOLES. PRIVATELY OWNED DRYWELLS AND SEDIMENT MANHOLES SHALL NOT USE A CITY OF BEND MANHOLE LID.
2. HINGED MANHOLE LIDS ARE NOT PERMITTED UNLESS OTHERWISE APPROVED BY THE CITY ENGINEER.
3. ALL MANHOLE LIDS SHALL BE PLACED OUTSIDE THE PATH OF TRAVEL OF SIDEWALKS AND DRIVEWAY APRONS.

| | |
|-------|-------|
| DRAWN | AJD |
| DIV | STORM |
| REV | DATE |
| | |

CITY OF BEND


CITY OF BEND
STANDARD DRAWING
710 NW WALL ST., BEND, OREGON 97701
STORMWATER MANHOLE LID DETAIL

| | |
|---------|------------|
| SCALE | NTS |
| DATE | 01/31/2022 |
| APPR | |
| STD DWG | STRM-8 |

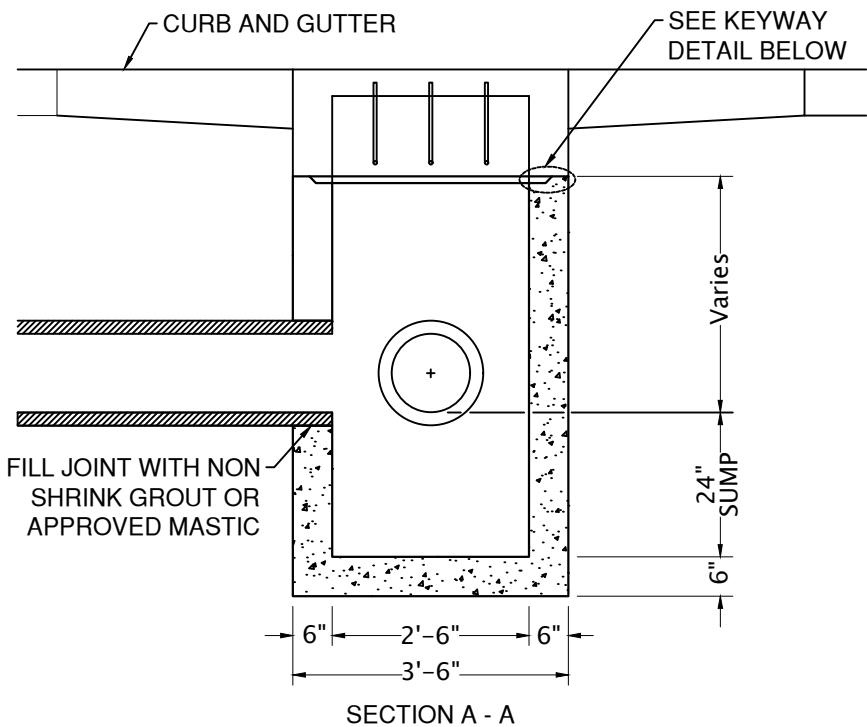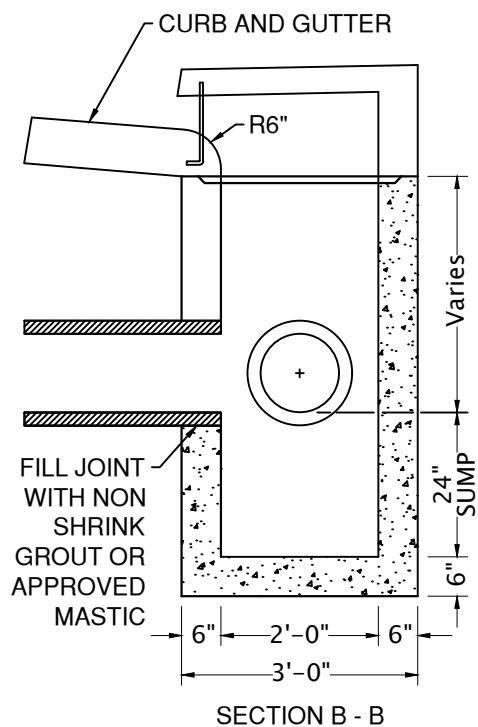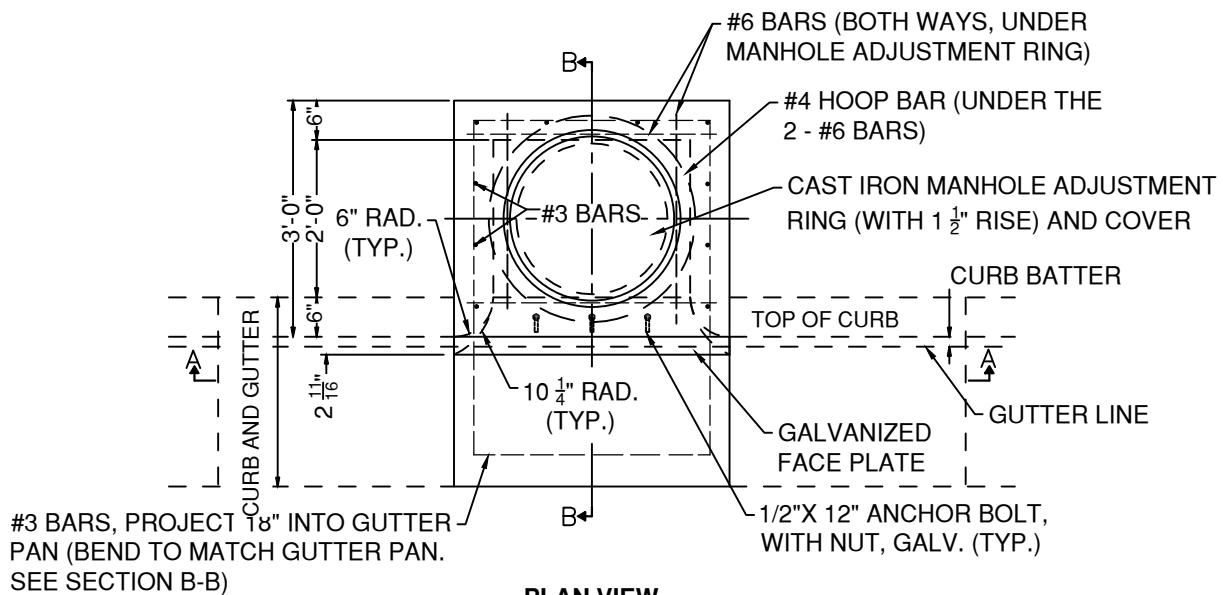


NOTES:

1. REMOVE SUFFICIENT CURB TO POUR BACK WALL. TOP SECTION MAY BE POURED MONOLITHIC WITH SIDEWALK.
2. CURB INLETS TO BE USED ON ARTERIAL AND COLLECTOR ROADWAYS.
3. "E" = CURB EXPOSURE.

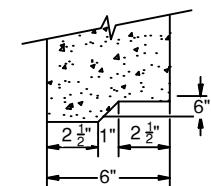



| | | | |
|-----------|-------------------------|--|-----------------|
| DRAWN AJD | CITY OF BEND | CITY OF BEND STANDARD DRAWING 710 NW WALL ST., BEND, OREGON 97701 STANDARD CATCH BASIN SPECIAL INLETS | SCALE NTS |
| DIV STORM | | | DATE 01/31/2022 |
| REV DATE | | | APPR |
| | | | STD DWG STRM-9 |

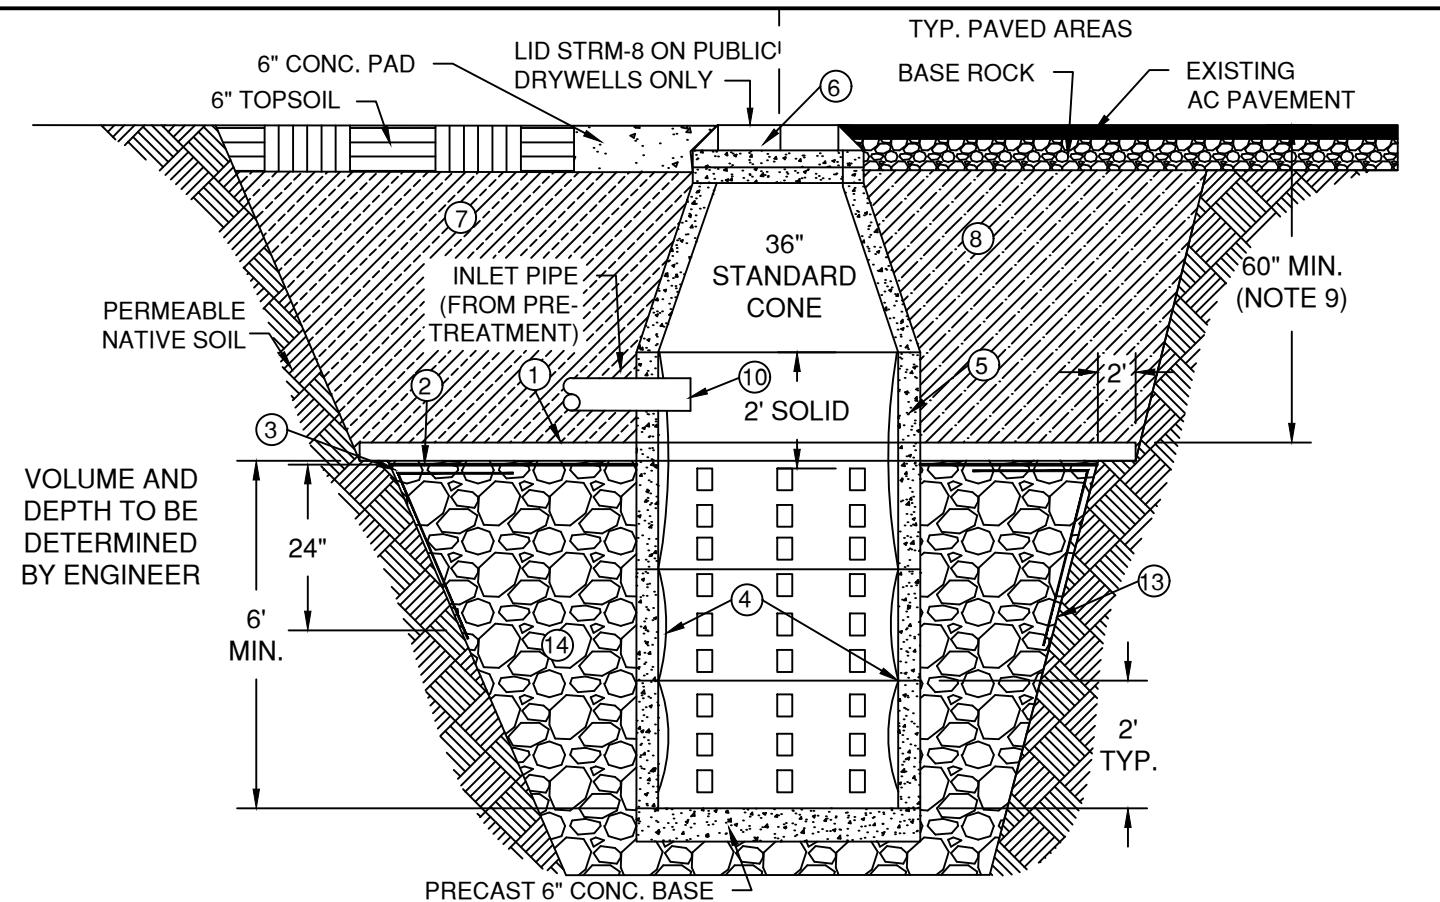

NOTES:

- * SEE ALSO THE CITY OF BEND STANDARDS AND SPECIFICATIONS FOR DESIGN CRITERIA
- 1. 6" CONCRETE CAP, CL. 3000, EXTEND TO UNDISTURBED MATERIAL 2' MIN. REQUIRED WITHIN ALL CITY OF BEND RIGHT OF WAY UNLESS NOTED OTHERWISE.
- 2. MOISTURE BARRIER-2 LAYERS OF 4 MIL POLY. ON ALL ROCK INSTALLATIONS.
- 3. NONWOVEN GEOTEXTILE CONFORMING TO DRAINAGE GEOTEXTILE, OREGON TABLE 02320-1 REQUIRED ON ALL EARTH OR GRAVEL EXCAVATIONS TO 24" INTO ROCK. LAP 24" WITH MOISTURE BARRIER.
- 4. LINE INSIDE OF PERFORATED BARREL WITH HEAVY WEIGHT VINYL SCREEN, SUCH AS FULL FLOW VINYL SCREEN THAT MEETS THE REQUIREMENTS OF SPECIFICATION SECTION 00470. LINER SHALL BE FULLY AND CONTINUOUSLY ANCHORED, TOP AND BOTTOM OF EACH SECTION. ATTACH BY OVERLAPPING 12" MIN. BETWEEN JOINT OF MANHOLE CONE AND PERFORATED BARREL SECTION. INLET PIPE SHALL BE EXTENDED THROUGH THE SCREEN IF SCREEN IS ATTACHED ABOVE THE PIPE.
- 5. PRE-CAST SECTIONS SHALL CONFORM TO THE REQUIREMENTS OF ASTM C-478. ALL CONCRETE SHALL BE COMMERCIAL GRADE CONCRETE
- 6. STANDARD RING AND COVER REQUIRED IN RIGHT-OF-WAY AREAS. NO SLOTTED COVERS WILL BE ALLOWED IN LIEU OF A CATCH BASIN.
- 7. CLASS "A" BACKFILL COMPAKTED TO 95.0% OPTIMUM DRY DENSITY (AASHTO T-99).
- 8. CLASS "B" BACKFILL COMPAKTED TO 95.0% OPTIMUM DRY DENSITY (AASHTO T-99).
- 9. PERFORATIONS TO BE 60" BELOW EXISTING UNDISTURBED GROUND.
- 10. INLET PIPE MUST BE DESIGNED SO IT CAN BE PLUGGED IN CASE OF SPILL. ALL PIPE PENETRATIONS ARE TO BE GROUTED OR WATER-TIGHT SEALED. PIPE INLETS NOT TO ENTER DRYWELL WITH PERFORATED BARREL.
- 11. DRYWELL RIMS TO BE PLACED OUTSIDE OF SIDEWALK, APRON & STREET SURFACES UNLESS APPROVED BY THE CITY ENGINEER.
- 12. PLANS SHALL PROVIDE VOLUME AND AREA OF ROCK PLACEMENT. ROCK PLACEMENT SHALL BE OUTSIDE WATER/SEWER TRENCHES. WHERE ROCK ENTERS PRIVATE PROPERTY, A DRAINAGE EASEMENT SHALL BE RECORDED.
- 13. GEOTEXTILE TO BE EXTENDED FROM THE CONCRETE CAP TO BOTTOM OF DRYWELL STRUCTURE. WHERE THE EXCAVATION IS WITHIN SOLID ROCK (NO SIDEWALL SLOUGHING), GEOTEXTILE CAN BE WAIVED AT ENGINEER'S DISCRETION
- 14. CLEAN 2"-3" CRUSHED OR RIVER RUN DRAIN ROCK PER SECTION 00470.18.


| | | | | |
|-------|-------|--|--|-----------------|
| DRAWN | AJD |  CITY OF BEND | CITY OF BEND STANDARD DRAWING 710 NW WALL ST., BEND, OREGON 97701 | SCALE NTS |
| DIV | STORM | | | DATE 01/31/2022 |
| REV | DATE | STANDARD PRE-CAST DRYWELL | | APPR |
| | | | | STD DWG STRM-10 |

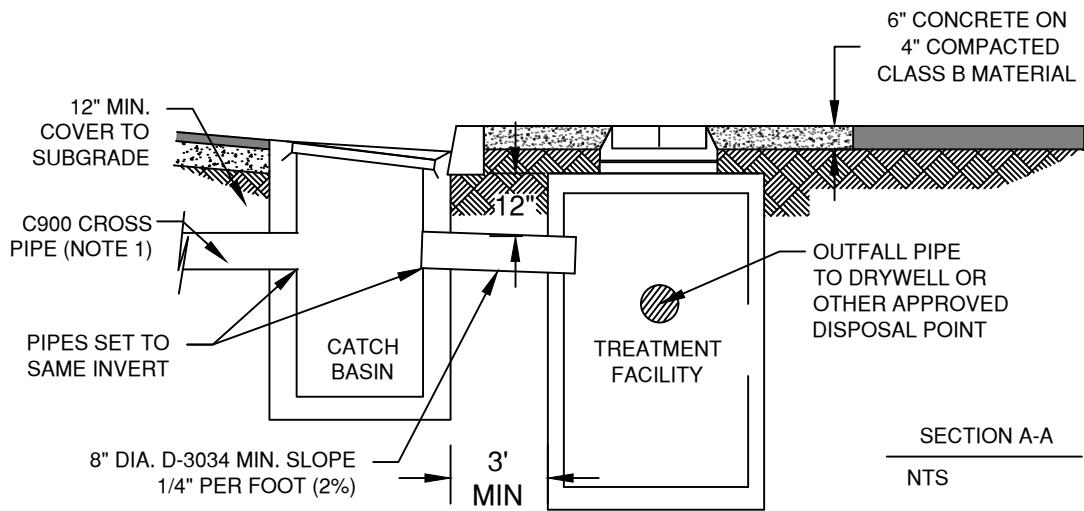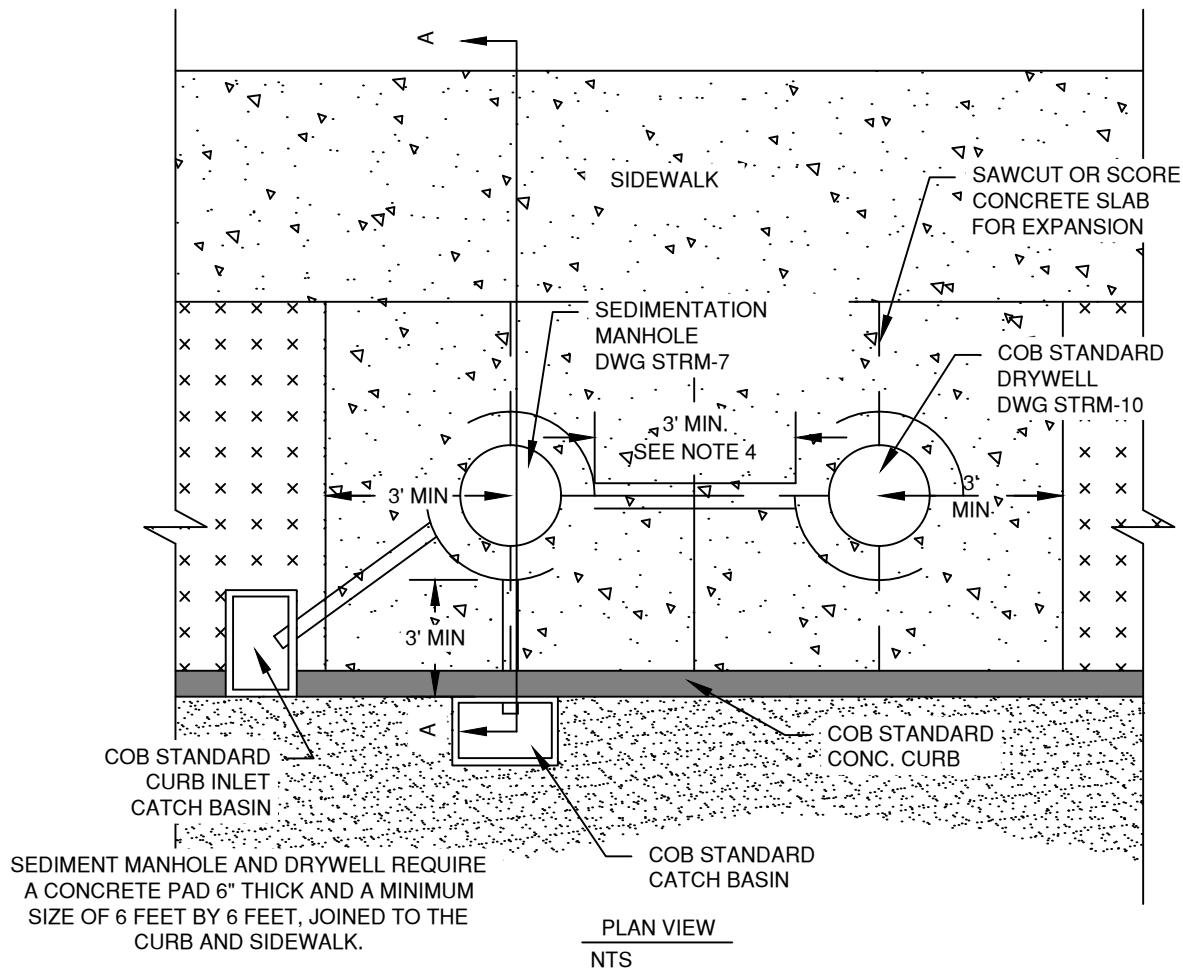

NOTES:


1. CROSS PIPE ELEV MAY REQUIRE OTHER UTILITIES (SEWER, WATER, ETC) TO BE LOWERED TO PROVIDE MINIMUM SEPARATIONS
2. ALL PIPE PENETRATIONS ARE TO BE GROUTED OR WATER TIGHT SEALED.
3. DRYWELL AND TREATMENT FACILITY NOT TO BE PLACED IN DRIVEWAY OR SIDEWALK UNLESS APPROVED BY THE CITY ENGINEER.
4. WHEN DRY UTILITIES WILL BE INSTALLED BETWEEN STRUCTURES, PROVIDE MINIMUM 5' SEPARATION.

| | | | |
|-----------|--|---|-----------------|
| DRAWN AJD |  CITY OF BEND | CITY OF BEND STANDARD DRAWING 710 NW WALL ST., BEND, OREGON 97701 DRYWELL W/ MANUFACTURED TREATMENT LAYOUT | SCALE NTS |
| DIV STORM | | | DATE 01/31/2022 |
| REV DATE | | | APPR |
| | | | STD DWG STRM-11 |

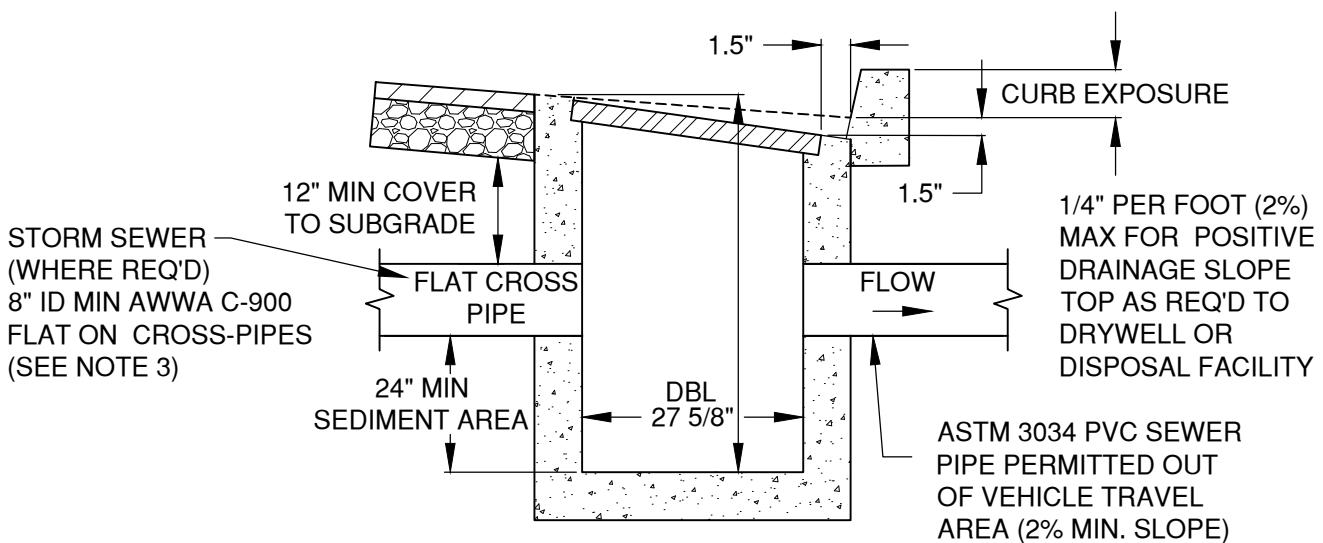




NOTES:

1. UNLESS OTHERWISE SPECIFIED, ALL CATCH BASINS TO BE DOUBLE CATCH BASIN
2. BACKFILL TO BE COMPACTED TO 95% OF OPTIMUM PER SPECIFICATION SECTION 00330.43
3. CROSS PIPE ELEV MAY REQUIRE OTHER UTILITIES (SEWER, WATER, ETC) TO BE LOWERED TO PROVIDE MINIMUM SEPARATIONS
4. ALL PIPE CONNECTIONS TO BE GROUTED PER SPECIFICATION SECTION 00470.40
5. CONTRACTOR IS RESPONSIBLE TO KEEP CATCH BASIN CLEAN AND FREE OF SEDIMENT DURING CONSTRUCTION
6. CONTRACTOR IS RESPONSIBLE TO COVER AND BARRICADE ALL CATCH BASINS UNTIL GRATE IS INSTALLED
7. STANDARD CATCH BASINS ARE LIMITED TO LOCAL STREETS AND SHALL NOT BE USED ON ARTERIAL & COLLECTOR ROADWAYS. CURB INLETS ARE TO BE USED ON ARTERIAL & COLLECTOR ROADWAYS.
8. SEE DRG R-11 FOR PAVEMENT RESURFACING



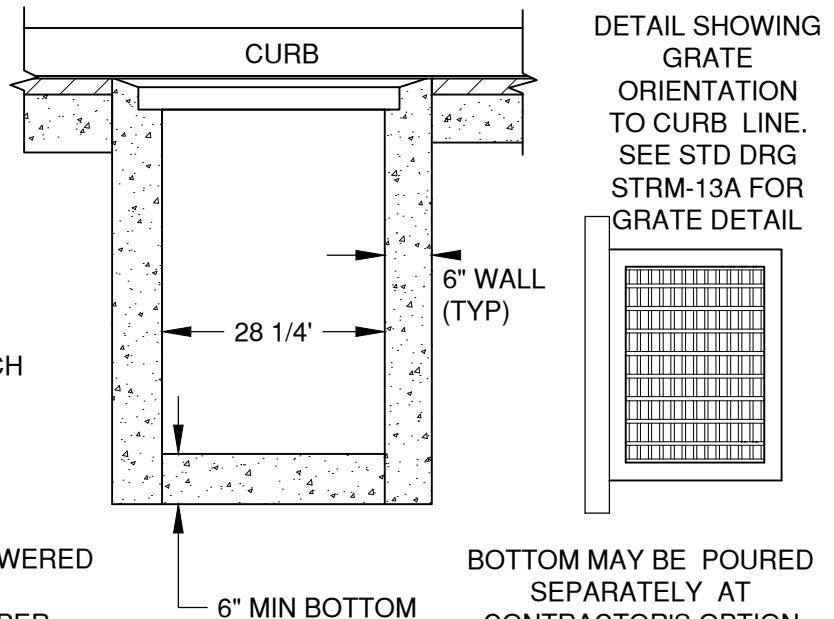


BOTTOM MAY BE POURED
SEPARATELY AT
CONTRACTOR'S OPTION

| | | | |
|-----------|---|--|-----------------|
| DRAWN AJD |  <p>CITY OF BEND</p> | <p>CITY OF BEND STANDARD DRAWING 710 NW WALL ST., BEND, OREGON 97701</p> <p>STANDARD CATCH BASIN</p> | SCALE NTS |
| DIV STORM | | | DATE 01/31/2022 |
| REV DATE | | | APPR |
| | | | STD DWG STRM-12 |

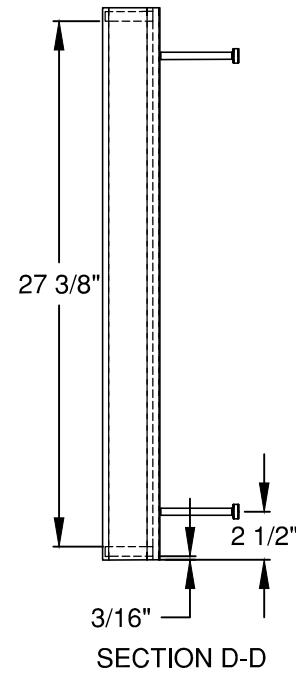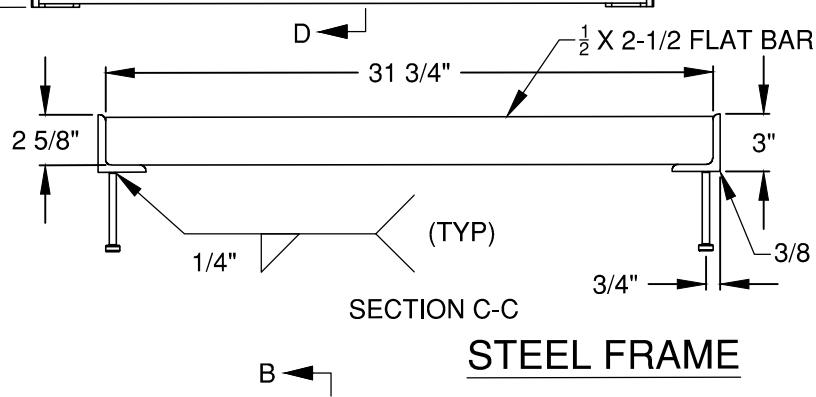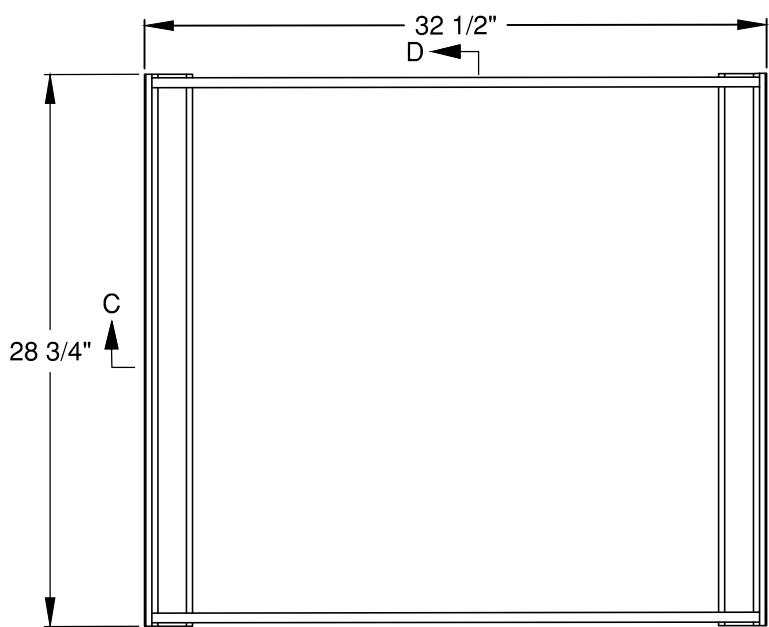

STEEL FRAME

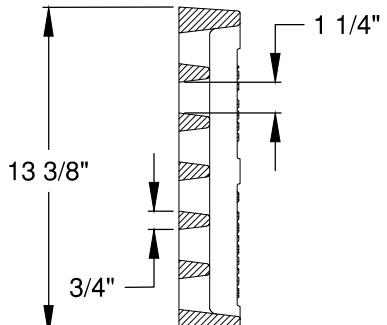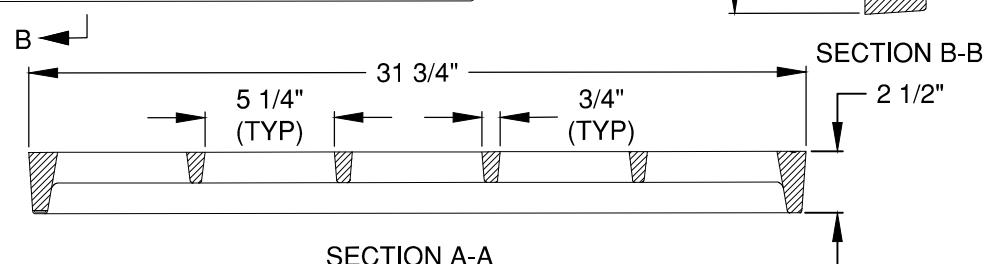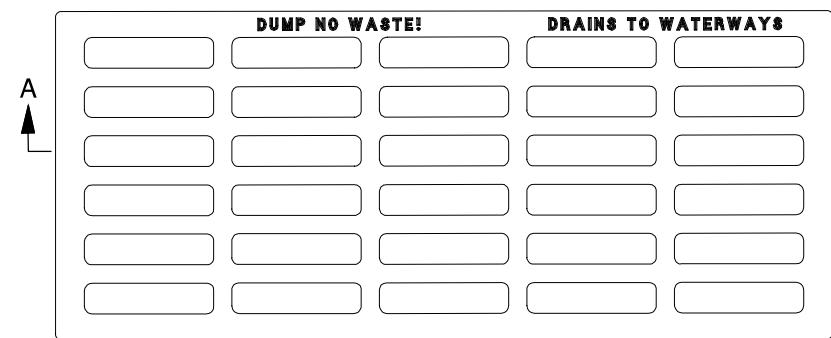

DUCTILE IRON GRATE

| | |
|-------|-------|
| DRAWN | AJD |
| DIV | STORM |
| REV | DATE |
| | |



CITY OF BEND

CITY OF BEND

STANDARD DRAWING

710 NW WALL ST., BEND, OREGON 97701


STORMWATER GRATE

SCALE NTS


DATE 01/31/2022

APPR

STD DWG STRM-13A

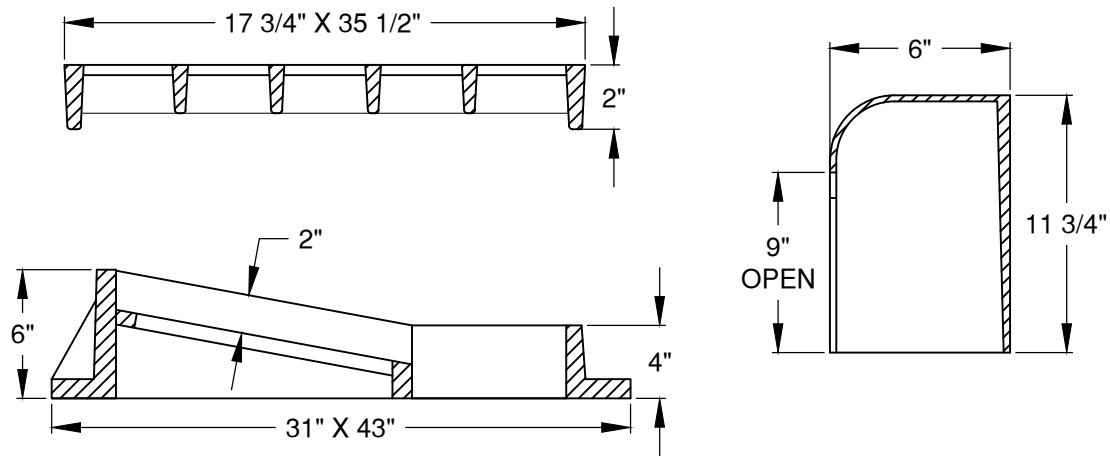


CAST IRON COMBINATION CATCH BASIN INLET


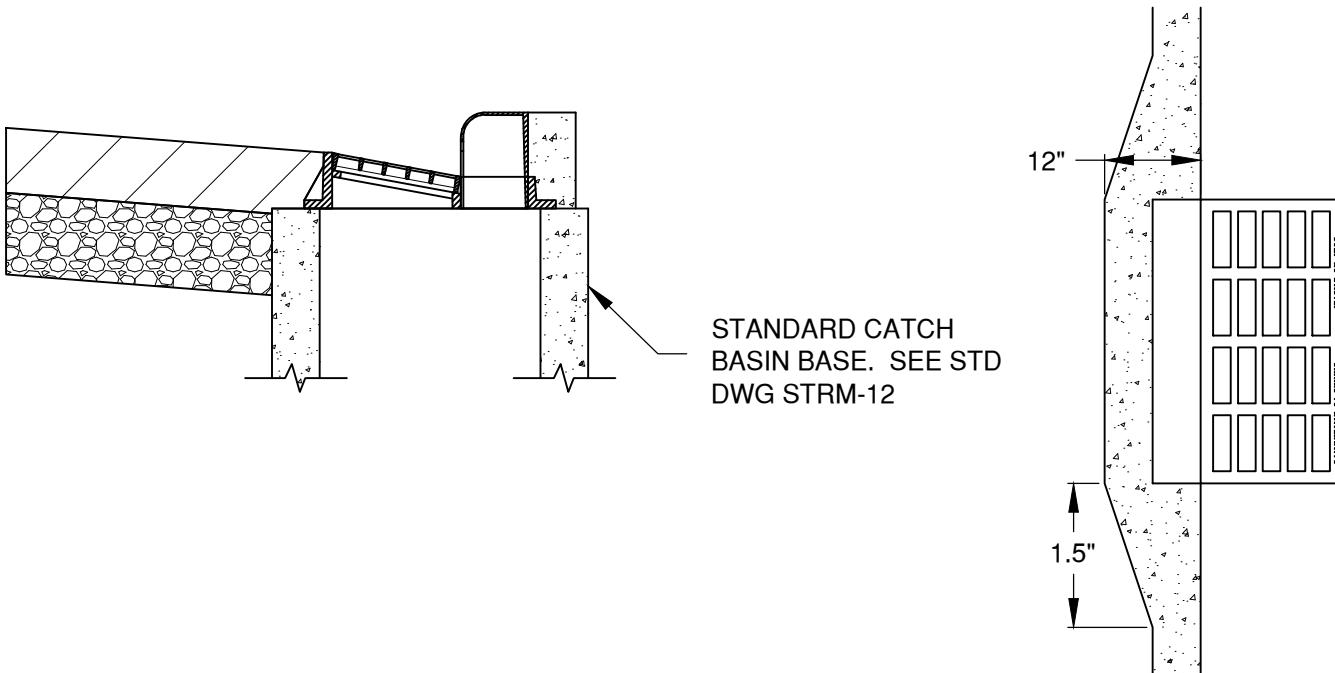


NOTES:

1. SEE NOTES ON STD DWG STRM-12
2. COMBINATION CATCH BASIN INLET TO BE USED ON COLLECTOR AND LOCAL STREETS WHEN THE ROAD GRADE EXCEED 6%

| | | | | | |
|-------|-------|--|--|---------|------------|
| DRAWN | AJD |  CITY OF BEND | CITY OF BEND STANDARD DRAWING 710 NW WALL ST., BEND, OREGON 97701 COMBINATION CATCH BASIN INLET | SCALE | NTS |
| DIV | STORM | | | DATE | 01/31/2022 |
| REV | DATE | | | APPR | |
| | | | | STD DWG | STRM-13B |

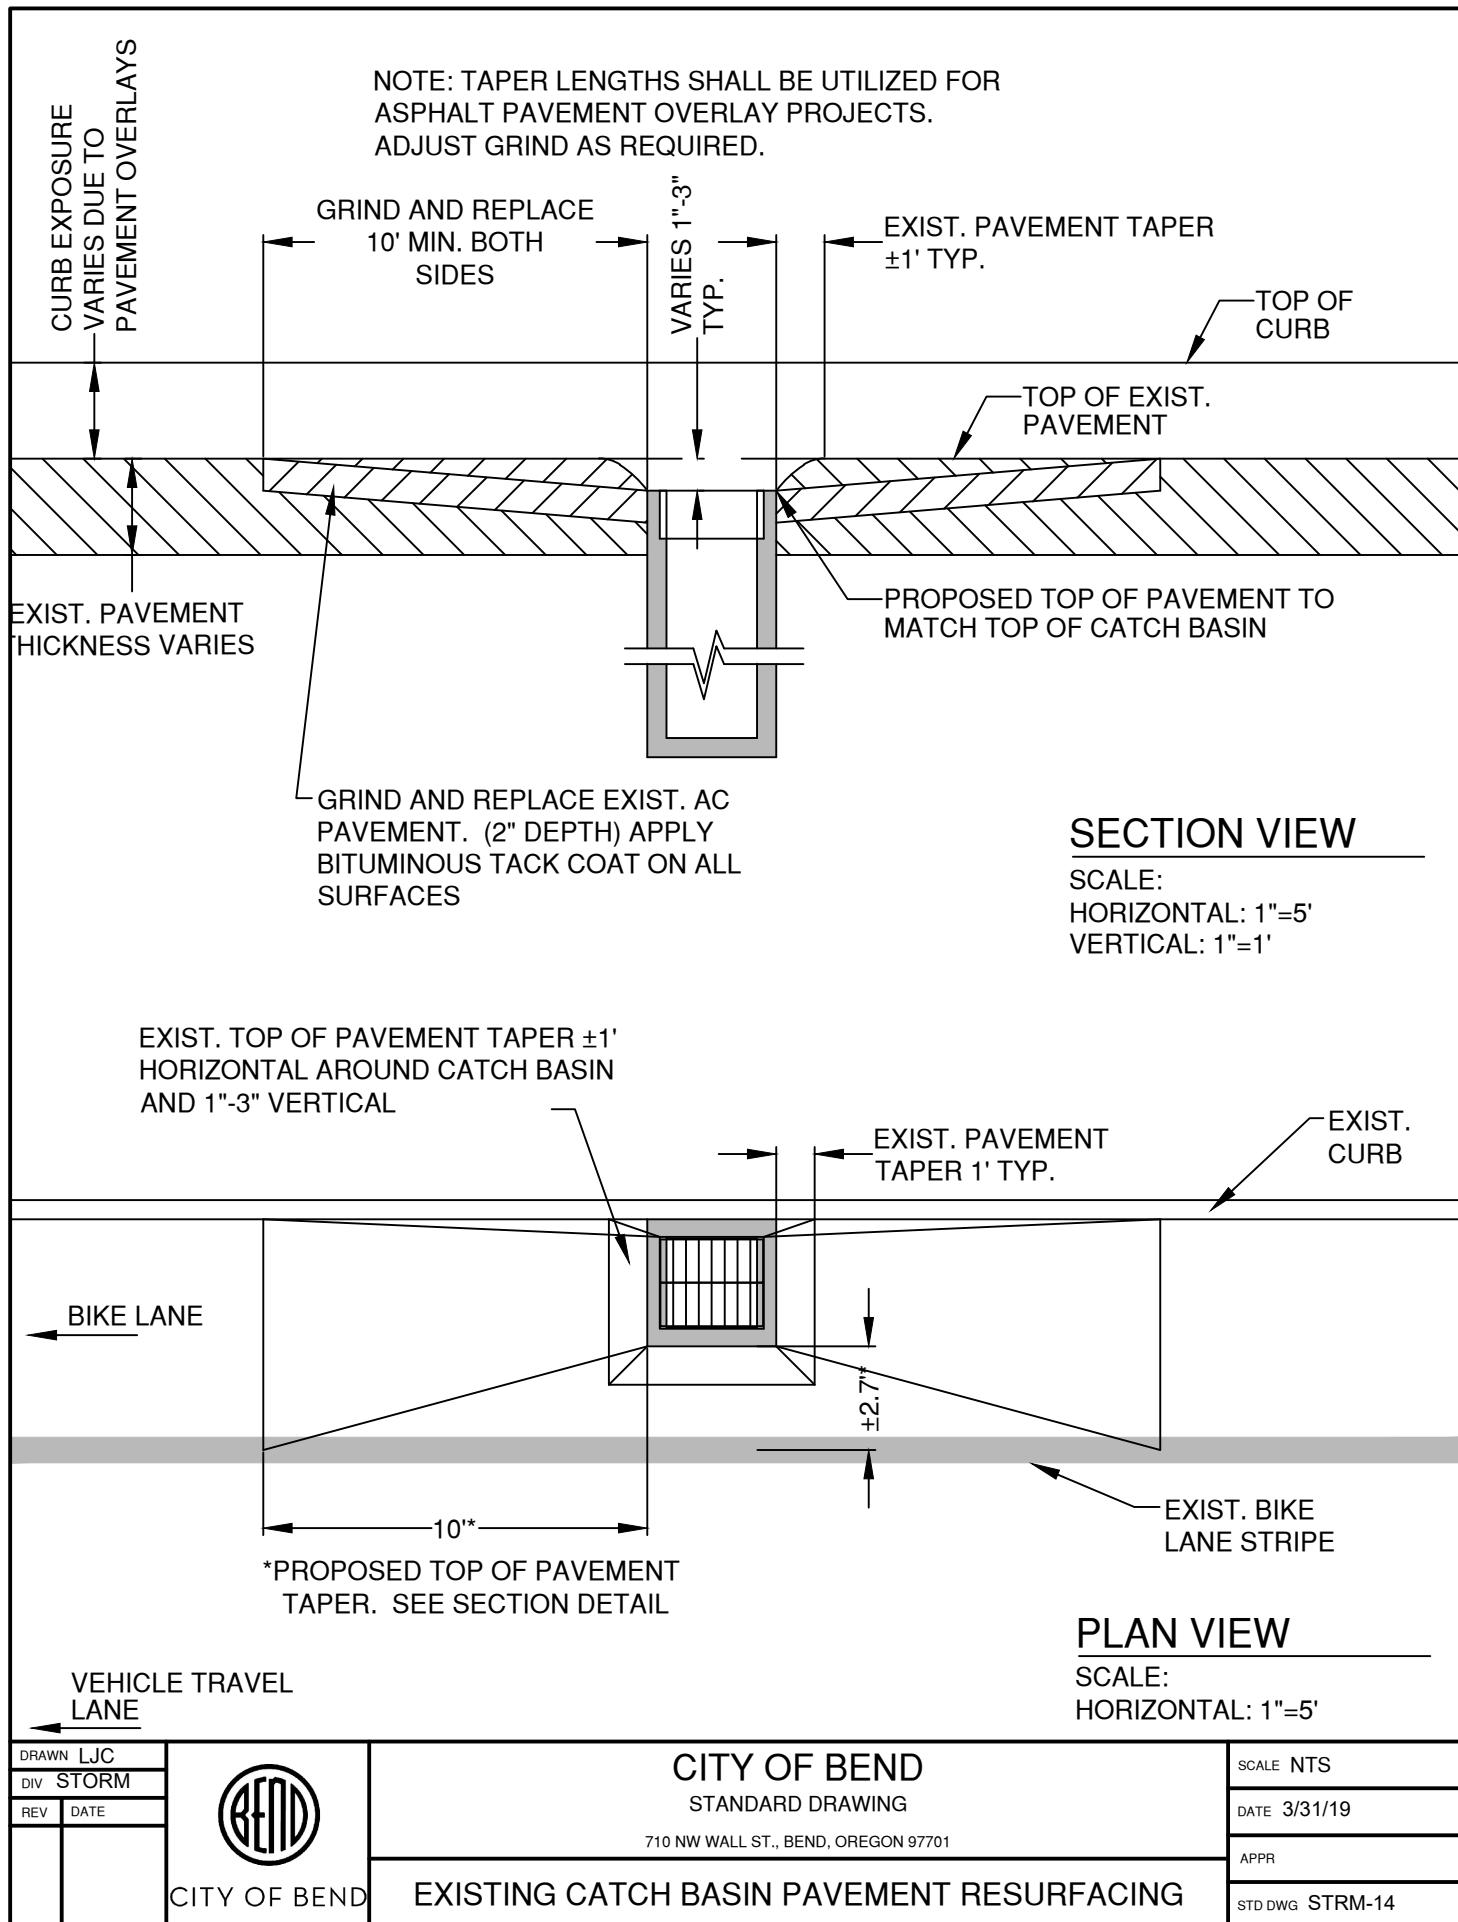

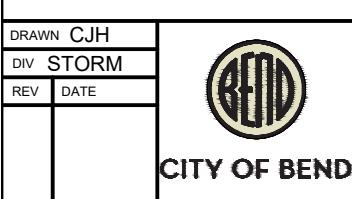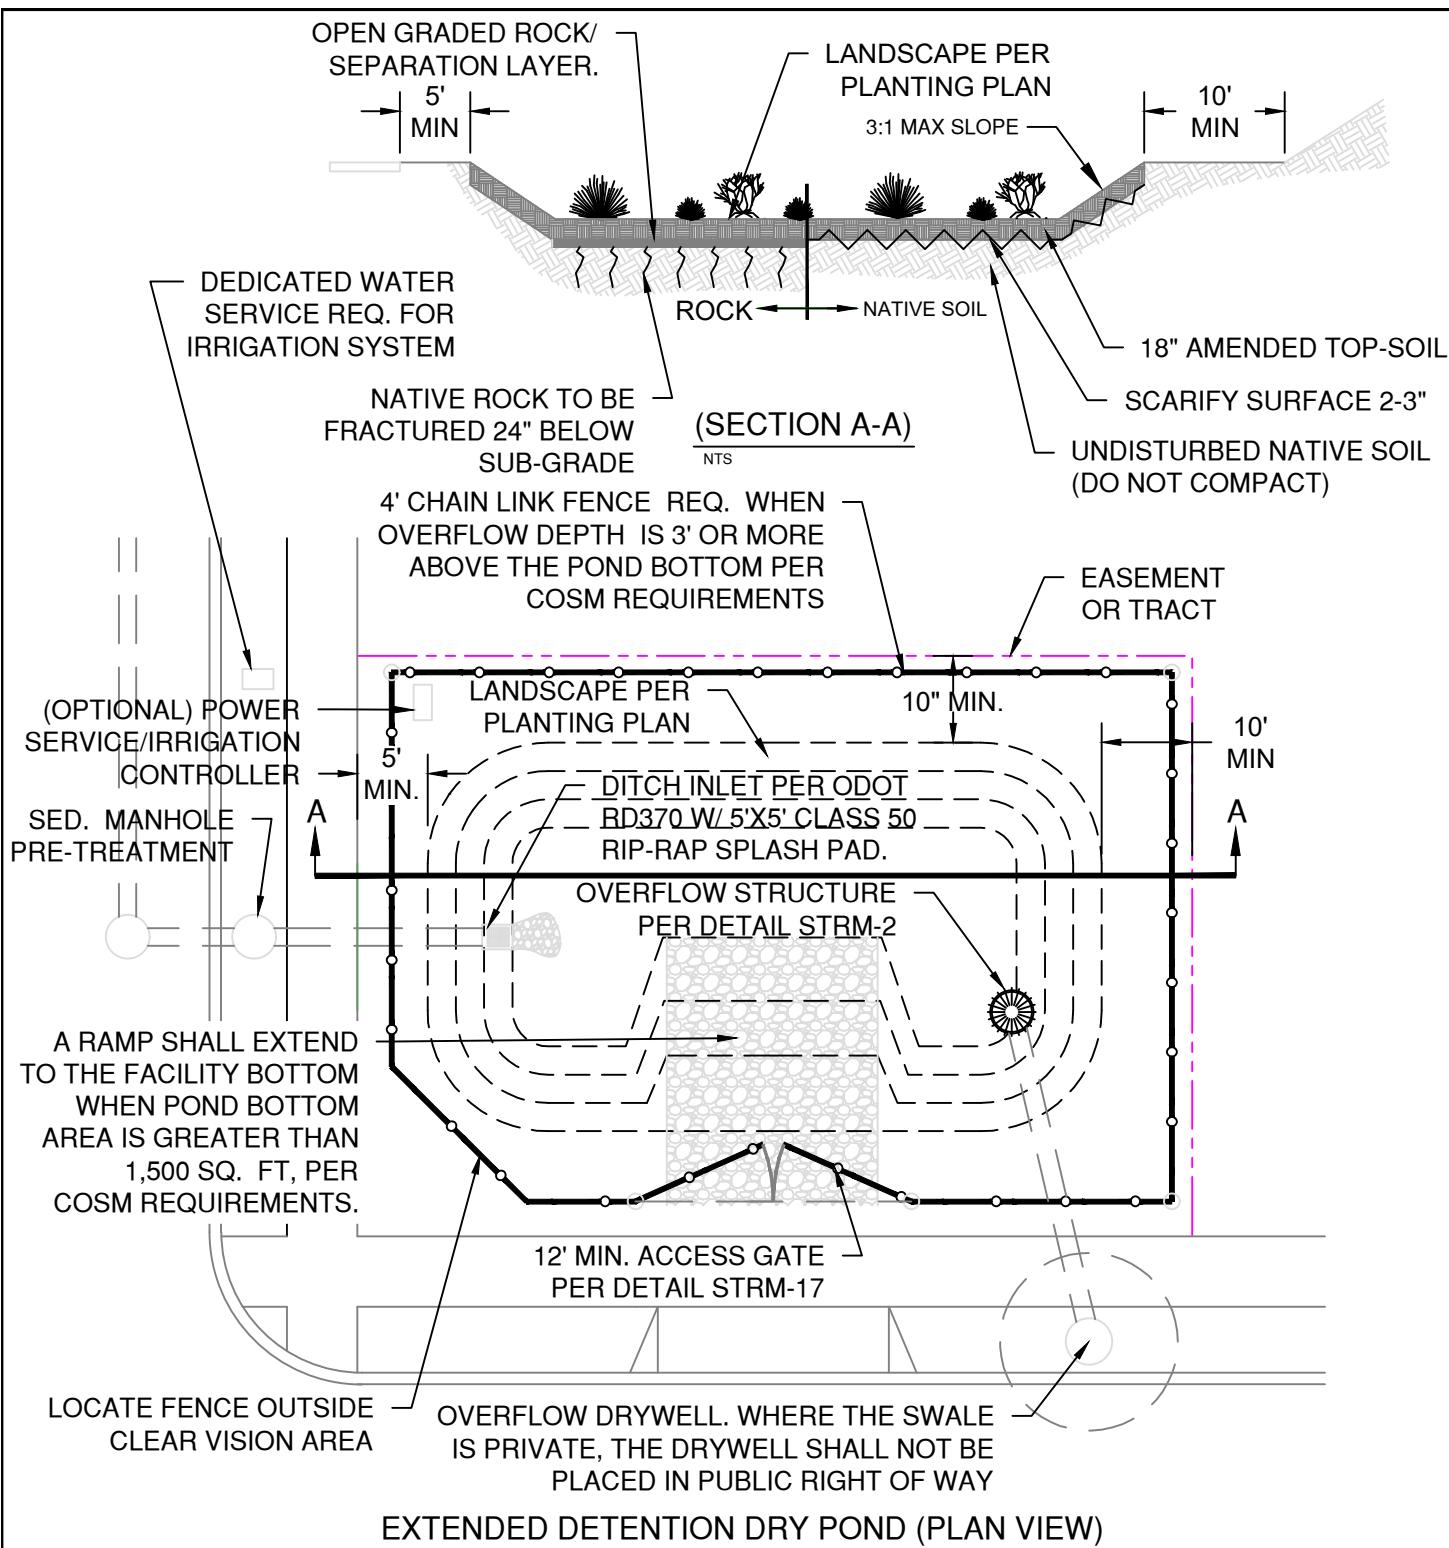

CITY OF BEND

STANDARD DRAWING

710 NW WALL ST., BEND, OREGON 97701



INFILTRATION POND DETAIL

SCALE NTS

DATE 1/2021

APPR

STD DWG STRM-16

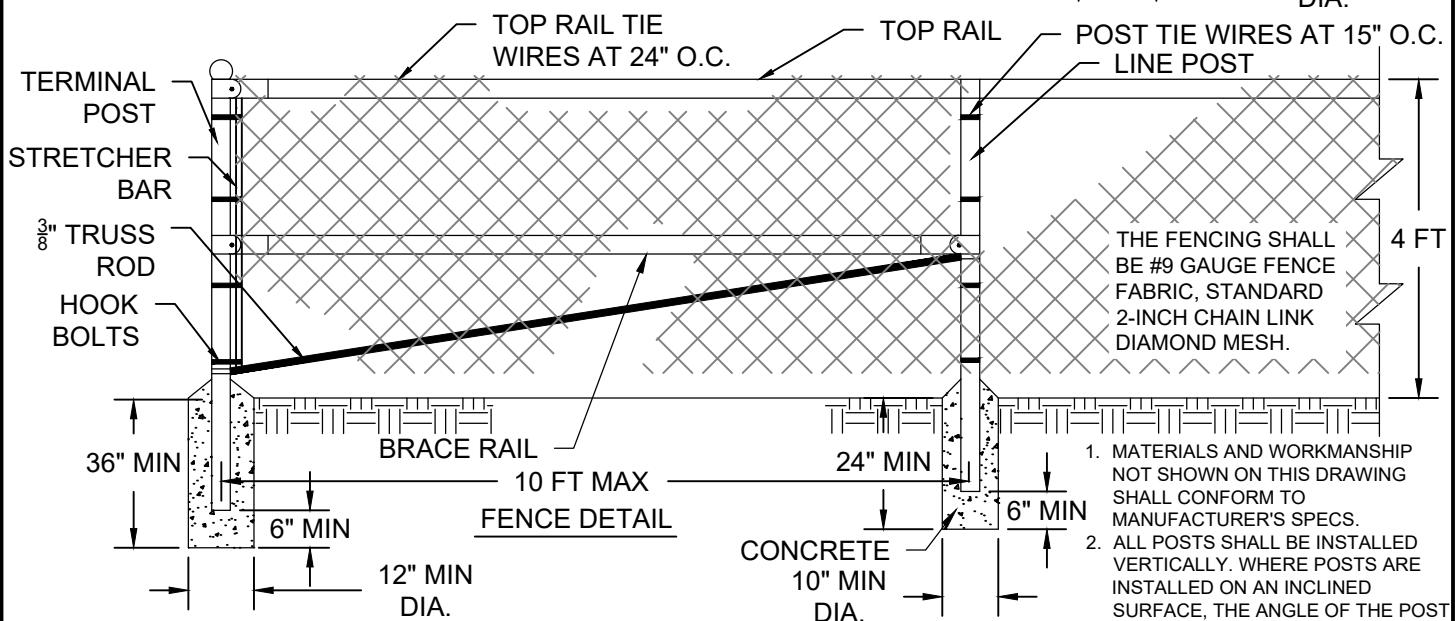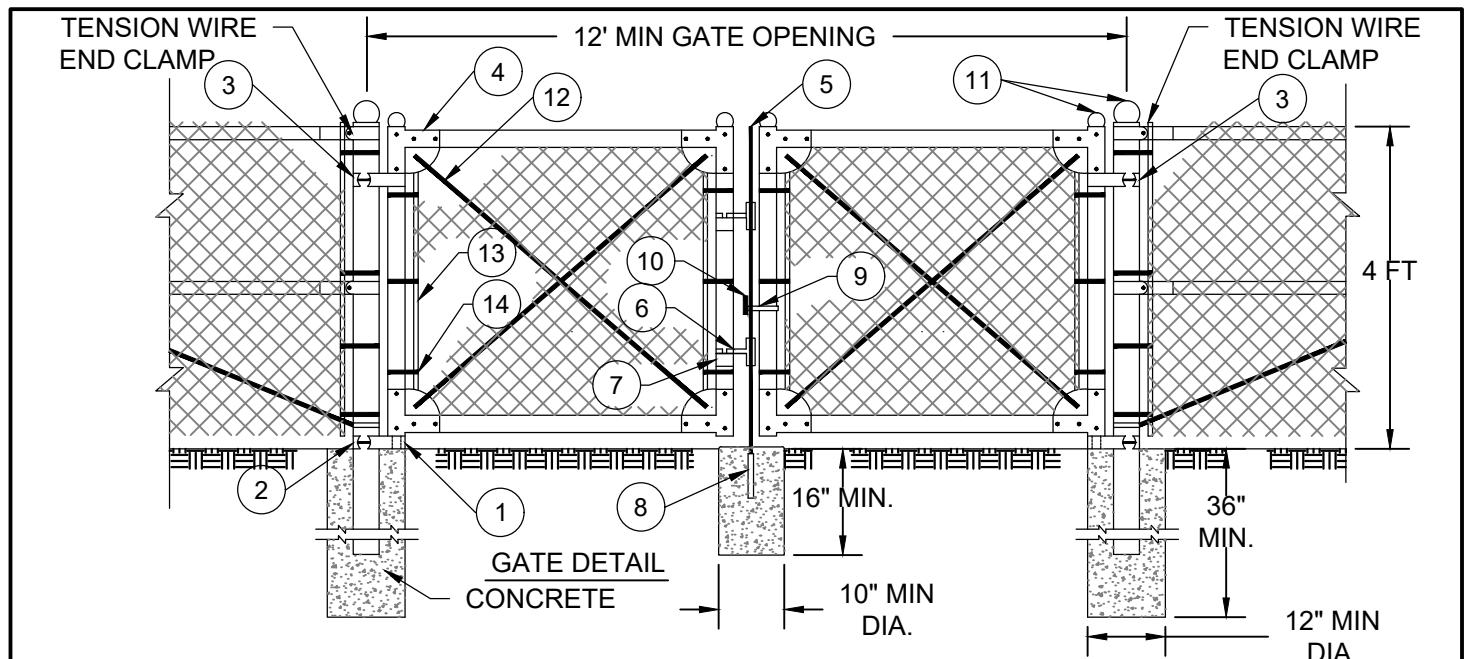

| PART NO. | DESCRIPTION |
|----------|--------------------------|
| 1 | STRAIGHT PLUG |
| 2 | BOTTOM HINGE |
| 3 | TOP HINGE |
| 4 | CORNER ELBOW |
| 5 | PLUNGER ROD |
| 6 | LATCH FORK |
| 7 | FORK CATCH |
| 8 | PLUNGER ROD CATCH |
| 9 | LOCK KEEPER GUIDE |
| 10 | LOCK KEEPER W/ CITY LOCK |
| 11 | ORNAMENTAL TOPS |
| 12 | TRUSS RODS |
| 13 | STRETCHER BAR |
| 14 | HOOK BOLTS |

| GATE FRAME MEMBERS SIZE & WEIGHT | | |
|----------------------------------|---------------------------|---------------|
| GATE LEAF WIDTH OF 6 FT OR LESS | OUTSIDE DIMENSIONS INCHES | WEIGHT LBS/FT |
| ROUND | 1.66 | 2.27 |
| *ROUND | 1.66 | 1.84 |
| * GRADE B HIGH STRENGTH STEEL | | |
| GATE POST SIZE AND WEIGHT | | |
| GATE LEAF WIDTH OF 6 FT OR LESS | OUTSIDE DIMENSIONS INCHES | WEIGHT LBS/FT |
| ROUND | 2.875 | 5.79 |
| *ROUND | 2.875 | 4.64 |
| * GRADE B HIGH STRENGTH STEEL | | |

| SHAPE, SIZE AND WEIGHT REQUIREMENTS FOR FENCE POSTS AND RAILS | | | |
|--|--------|---------------------------|----------------|
| ITEM | SHAPE | OUTSIDE DIMENSIONS INCHES | WEIGHT LBS/FT. |
| ** | | | |
| TERMINAL POST | ROUND | 2.375 | 3.65 |
| | *ROUND | 2.375 | 3.12 |
| LINE POSTS | ROUND | 1.90 | 2.72 |
| | *ROUND | 1.90 | 2.28 |
| TOP & BRACE RAILS | ROUND | 1.66 | 2.27 |
| | *ROUND | 1.66 | 1.84 |
| * GRADE B HIGH STRENGTH STEEL | | | |
| ** INCLUDES END, CORNER, ANGLE, INTERSECTION AND INTERMEDIATE BRACED POSTS | | | |

DRAWN AJD

DIV STORM

REV DATE



CITY OF BEND

CITY OF BEND

STANDARD DRAWING

710 NW WALL ST., BEND, OREGON 97701

SCALE NTS


DATE 01/31/2022

APPR


STD DWG STRM-17

CHAINLINK FENCE DETAIL


CITY OF BEND STANDARD DRAWINGS
Erosion (E)

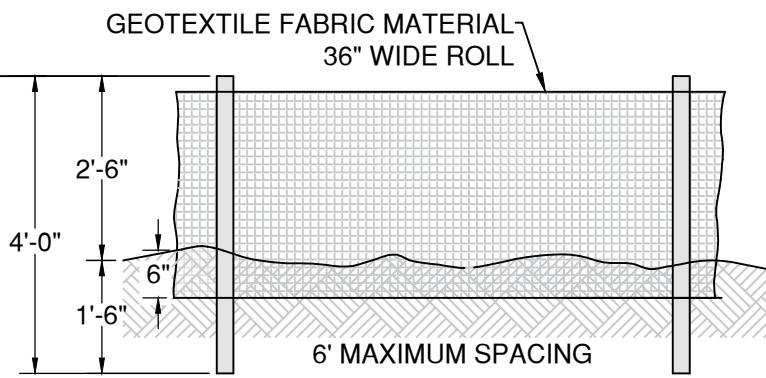

FRONT VIEW

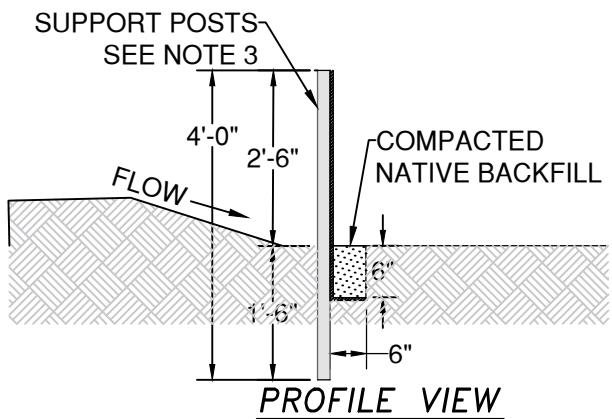


PROFILE VIEW

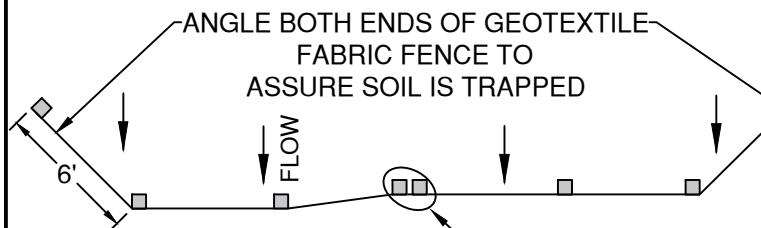


PLAN VIEW

CONNECT JOINTS WITH TURNED END OR POST SPACING OVERLAP CONNECTION (SEE DETAILS AND NOTE 2)

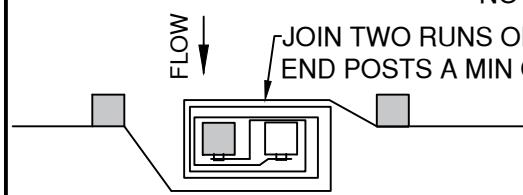

TURNED END CONNECTION

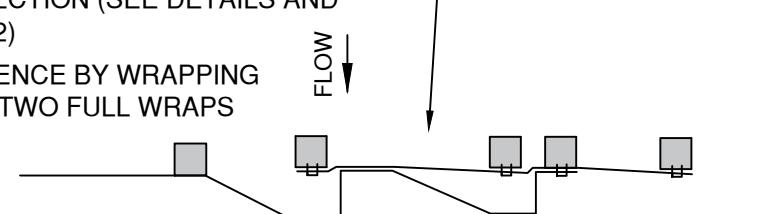


POST SPACING OVERLAP CONNECTION


NOTES:

1. FABRIC WITHOUT SEWN-IN SLEEVES IS NOT RECOMMENDED. IF USED, INSTALL FENCE POSTS PER MANUFACTURER RECOMMENDATIONS.
2. THE GEOTEXTILE FABRIC SHALL BE PURCHASED IN A CONTINUOUS ROLL CUT TO THE LENGTH OF THE BARRIER TO AVOID USE OF JOINTS. WHEN JOINTS ARE NECESSARY, GEOTEXTILE SHALL BE SPLICED TOGETHER AT A SUPPORT POST UTILIZING A TURNED END OR POST SPACING OVERLAP CONNECTION.
3. THE FENCE POSTS SHALL BE SPACED A MAXIMUM OF 6 FEET APART AND INSTALLED INTO THE GROUND 18 INCHES MIN. FENCE POSTS SHALL BE 2" X 2" FIR, PINE, OR STEEL. THE GEOTEXTILE FABRIC FENCE SHALL BE INSTALLED TO FOLLOW THE SLOPE CONTOURS, TO MAXIMIZE PONDING EFFICIENCY WHERE FEASIBLE.
4. BURY BOTTOM OF THE GEOTEXTILE FABRIC 6 INCHES BELOW GRADE. BACKFILL AND COMPACT.
5. POSTS SHALL BE INSTALLED WITHIN THE SLEEVE ON THE UPHILL SIDE GEOTEXTILE FABRIC.
6. GEOTEXTILE FABRIC FENCE SHALL BE REMOVED WHEN IT HAS SERVED ITS USEFUL PURPOSE, BUT NOT BEFORE THE UPSLOPE AREA HAS BEEN PERMANENTLY PROTECTED AND STABILIZED.
7. GEOTEXTILE FABRIC FENCES SHALL BE INSPECTED BY APPLICANT/CONTRACTOR AFTER EACH RAIN OR SNOW EVENT AND AT LEAST DAILY DURING PROLONGED RAINFALL. ANY REQUIRED REPAIRS SHALL BE MADE IMMEDIATELY.
8. MAXIMUM RECOMMENDED FENCE WIDTH IS 500 FEET. MAXIMUM TRIBUTARY AREA IS 0.25 ACRE PER 100' OF FENCE. MAXIMUM RECOMMENDED SLOPE LENGTH IS 100'.


| | | | | |
|-------|---------|--|--|-----------------|
| DRAWN | AJD |  CITY OF BEND | CITY OF BEND STANDARD DRAWING 710 NW WALL ST., BEND, OREGON 97701 SEDIMENT FENCE DETAIL | SCALE NTS |
| DIV | EROSION | | | DATE 01/31/2022 |
| REV | DATE | | | APPR |
| | | | | STD DWG E-1 |

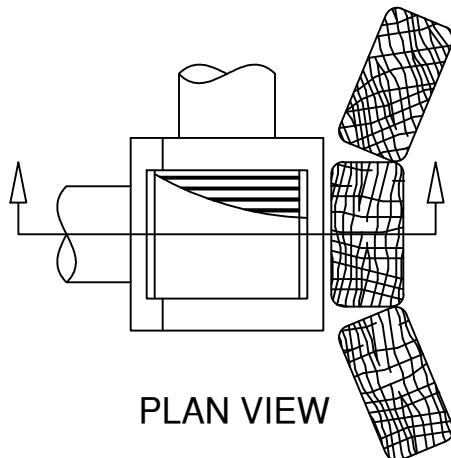

PLAN VIEW

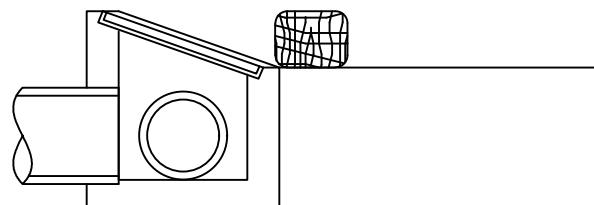

DITCH INLET

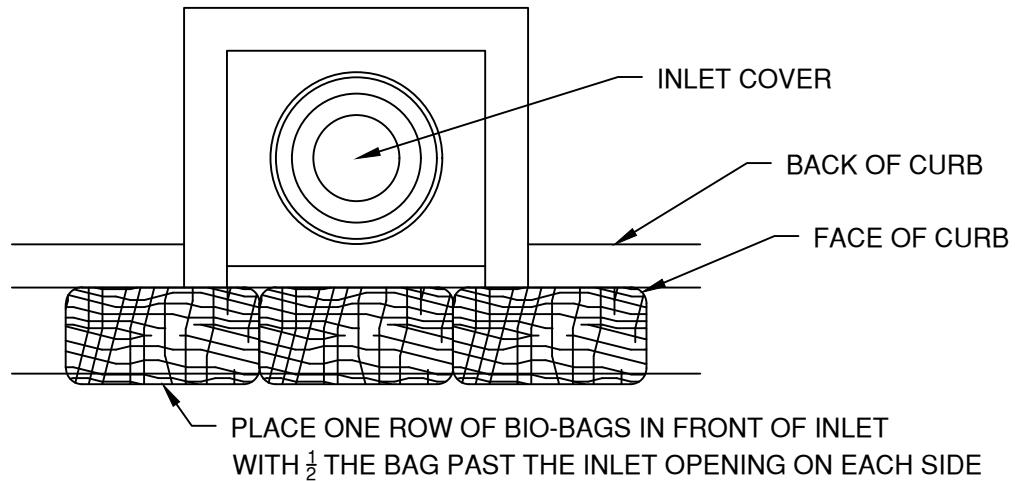

CURB INLET BIO-BAG INLET PROTECTION


NOTES:

1. ADDITIONAL MEASURES MUST BE CONSIDERED DEPENDING ON SOIL TYPES.
2. BIO-BAGS SHOULD BE STAKED WHERE APPLICABLE USING (2) 1"X2"X3' WOOD STAKES OR APPROVED EQUAL.
3. BIO-FILTER BAGS MUST BE REMOVED AND HAULED OFF-SITE FOR DISPOSAL BY THE CONTRACTOR UPON PROJECT STABILIZATION.
4. BIO-FILTER BAGS MAY BE USED SHORT TERM WITH UTILITY WORK AND WITH PHASING OF DEVELOPMENT.
5. APPROVED EQUAL SHALL BE USED ON ROADS WITH BIKE LANES
6. SEDIMENT BARRIERS SHALL BE MAINTAINED UNTIL UPHILL AREA IS PERMANENTLY STABILIZED.
7. AT NO TIME SHALL MORE THAN 2-INCHES OF SEDIMENT BE ALLOWED TO ACCUMULATE BEHIND BIO-FILTER BAGS.
8. NEW SEDIMENT BARRIERS SHALL BE INSTALLED AS REQUIRED TO CONTROL SEDIMENT TRANSPORT.

| | | | |
|-------|---------|---|-----------------|
| DRAWN | AJD | CITY OF BEND STANDARD DRAWING 710 NW WALL ST., BEND, OREGON 97701 | SCALE NTS |
| DIV | EROSION | | DATE 01/31/2022 |
| REV | DATE | | APPR |
| | | BIO-FILTER BAG INLET PROTECTION | STD DWG E-2A |




CITY OF BEND

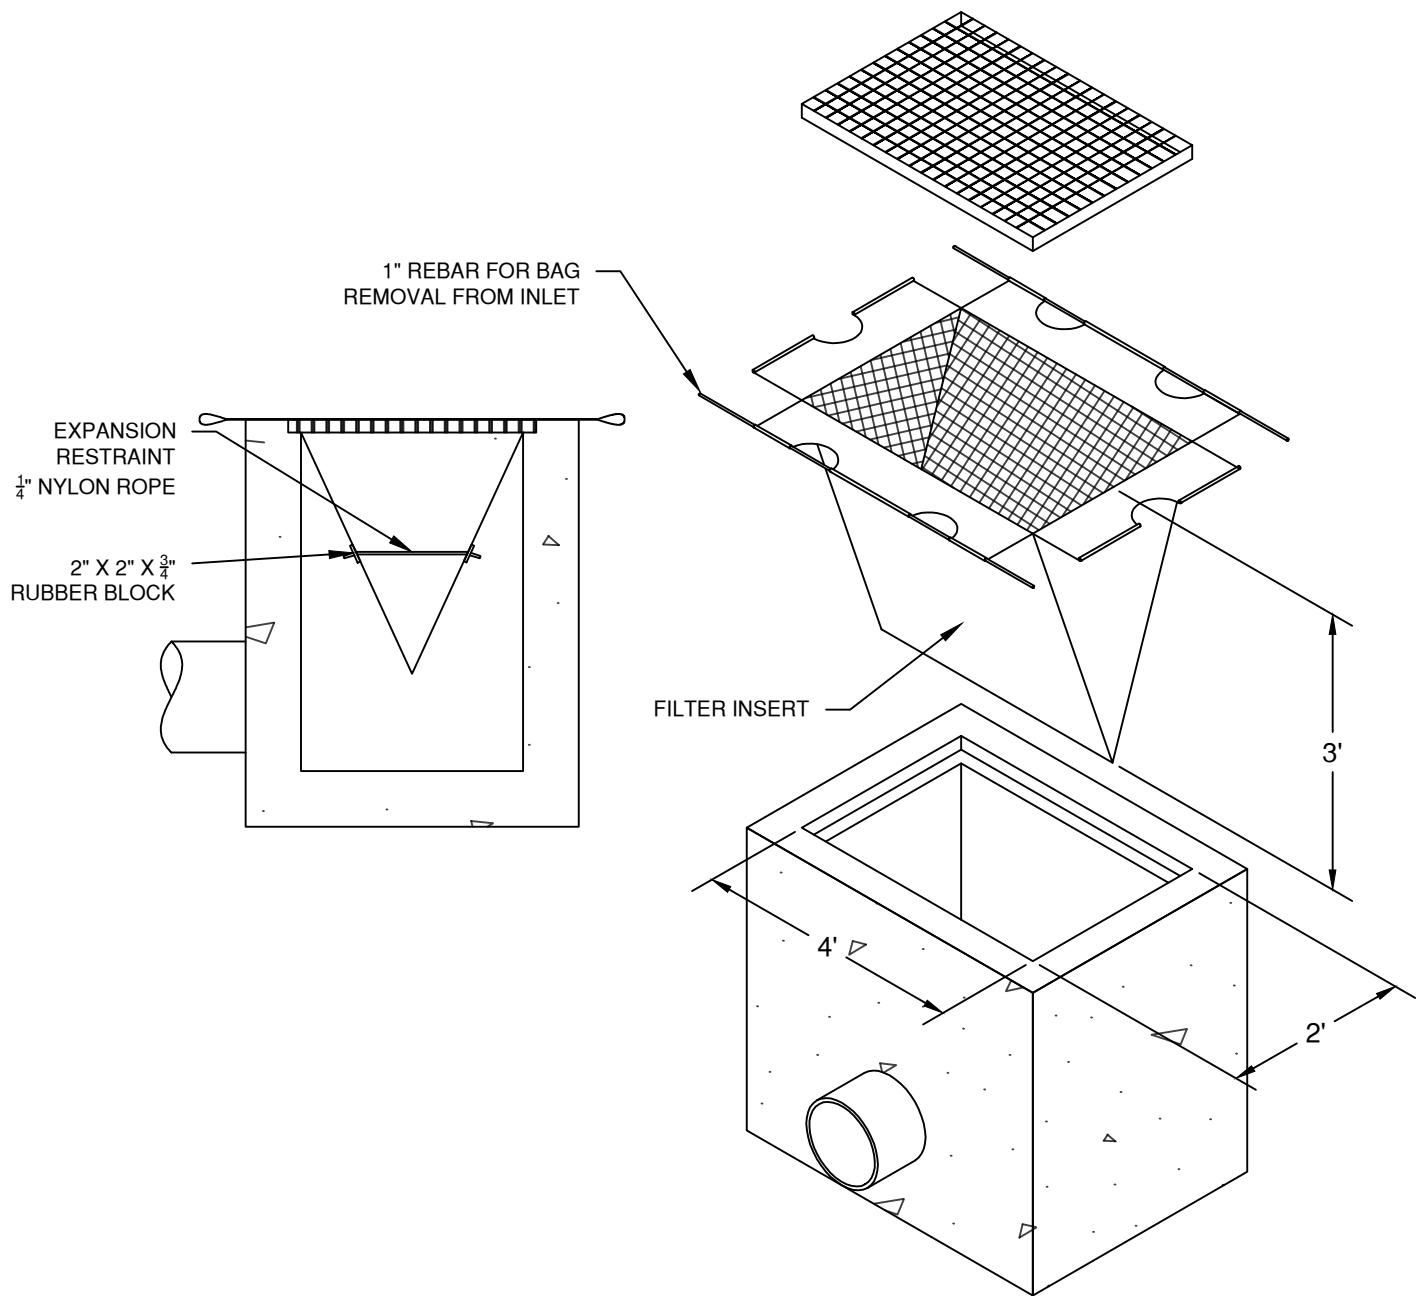

NOTES:

1. INSTALL PRE-FABRICATED FILTER INSERTS ACCORDING TO MANUFACTURER'S RECOMMENDATIONS.
2. FIELD FABRICATED INSERTS ARE NOT PERMITTED.
3. PRE-FABRICATED INSERTS WITH A PROVISION FOR OVERFLOW ARE REQUIRED AND ARE TO BE ACCCOMPANIED BY ADDITIONAL BMP'S TO PREVENT THE POTENTIAL OF SEDIMENTS ENTERING PROJECT STORM SYSTEMS.

| | | | | | |
|-------|---------|--|---|---------|------------|
| DRAWN | AJD |  CITY OF BEND | CITY OF BEND STANDARD DRAWING 710 NW WALL ST., BEND, OREGON 97701 FILTER INSERT INLET PROTECTION | SCALE | NTS |
| DIV | EROSION | | | DATE | 01/31/2022 |
| REV | DATE | | | APPR | |
| | | | | STD DWG | E-2B |

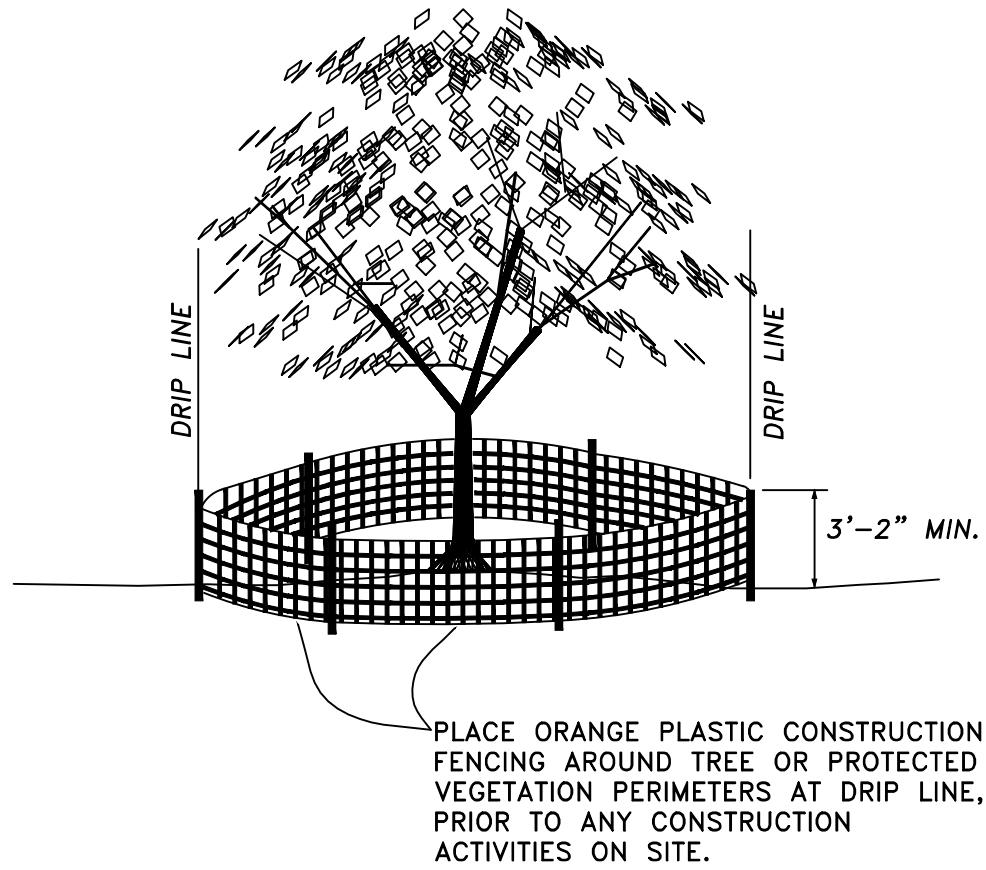

NOTE:


1. USE WOOD OR METAL FENCE POSTS. POST SPACING & DEPTH SHALL BE INSTALLED TO ADEQUATELY SUPPORT THE FENCE IN AN UPRIGHT MANNER.
2. MAXIMUM FENCE OPENINGS SHALL BE 2"X2".

| | |
|-------|---------|
| DRAWN | LJC |
| DIV | EROSION |
| REV | DATE |
| | 12/1/17 |


CITY OF BEND
710 NW WALL ST., BEND, OREGON 97701

CITY OF BEND
STANDARD DRAWING
710 NW WALL ST., BEND, OREGON 97701
TREE/VEGETATION PROTECTION FENCING


| |
|--------------|
| SCALE NTS |
| DATE 12/1/17 |
| APPR |
| STD DWG E-3 |

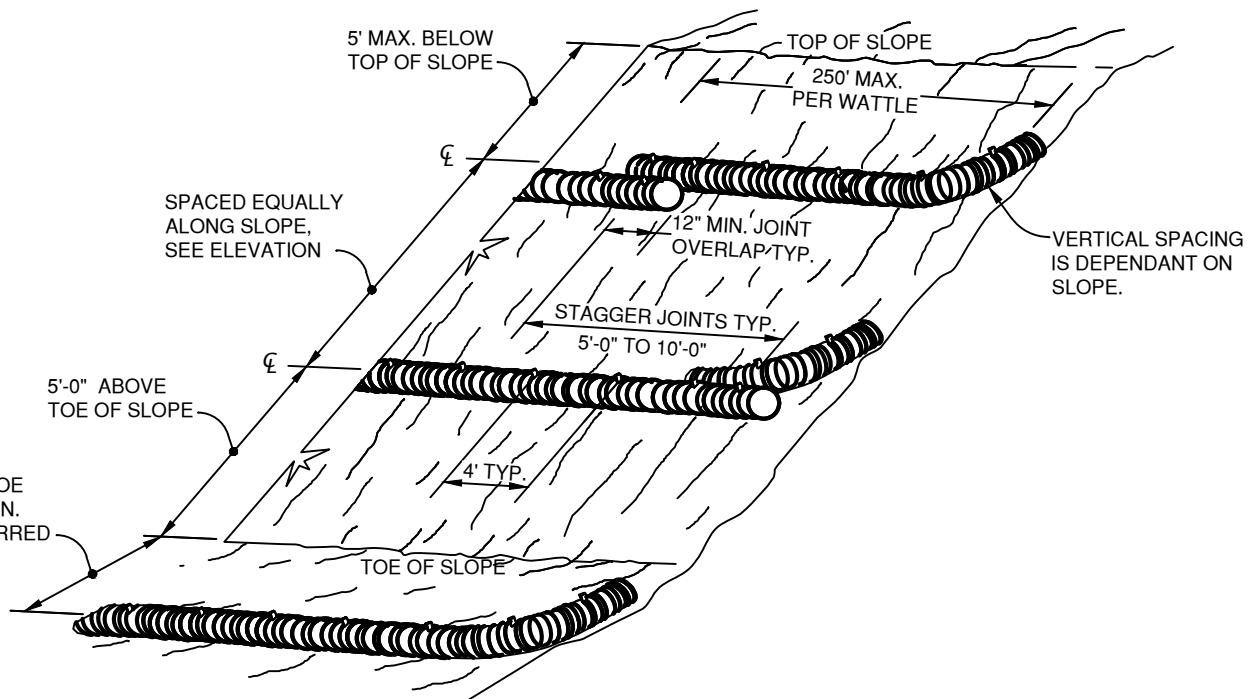

SLOPE APPLICATION - PERSPECTIVE VIEW

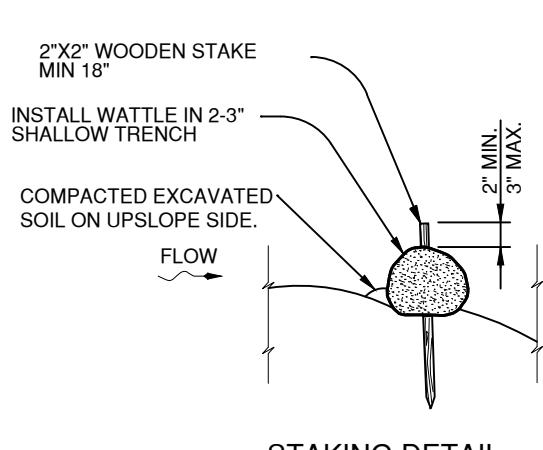

STAKING DETAIL

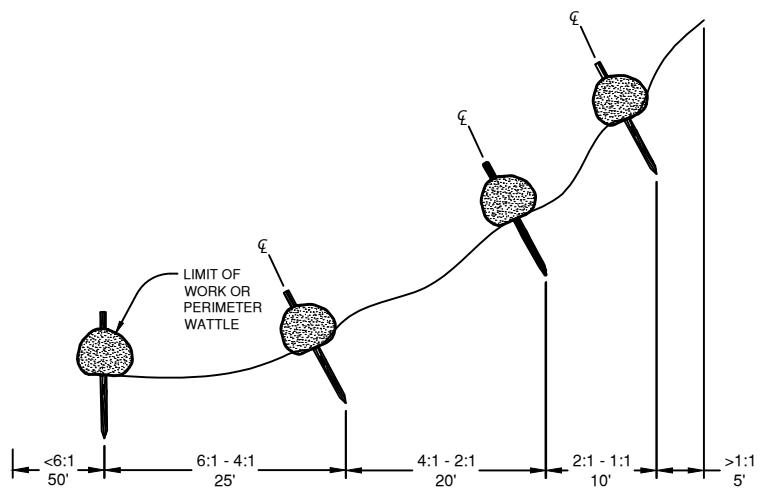

SLOPE APPLICATION - PLAN VIEW

| | |
|-------|---------|
| DRAWN | AJD |
| DIV | EROSION |
| REV | DATE |
| | |



CITY OF BEND

CITY OF BEND

STANDARD DRAWING

710 NW WALL ST., BEND, OREGON 97701


STRAW WATTLE

SCALE NTS


DATE 01/31/2022

APPR

STD DWG E-4

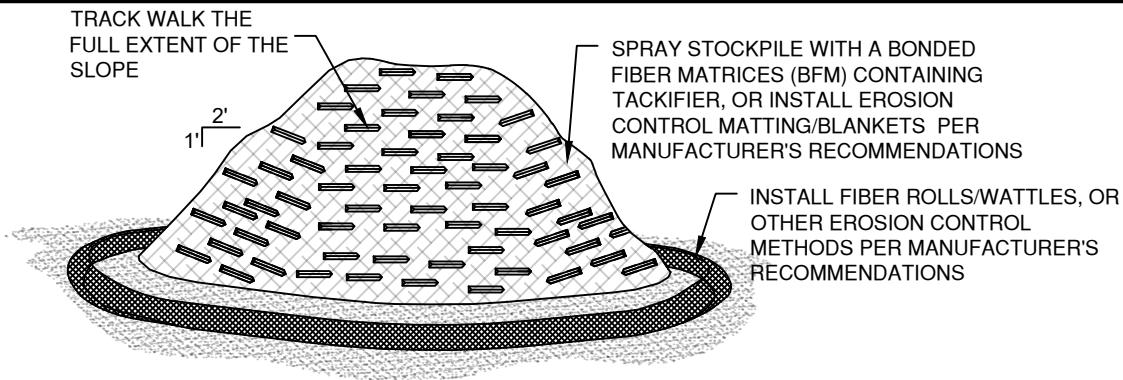


STOCKPILE STABILIZATION NTS

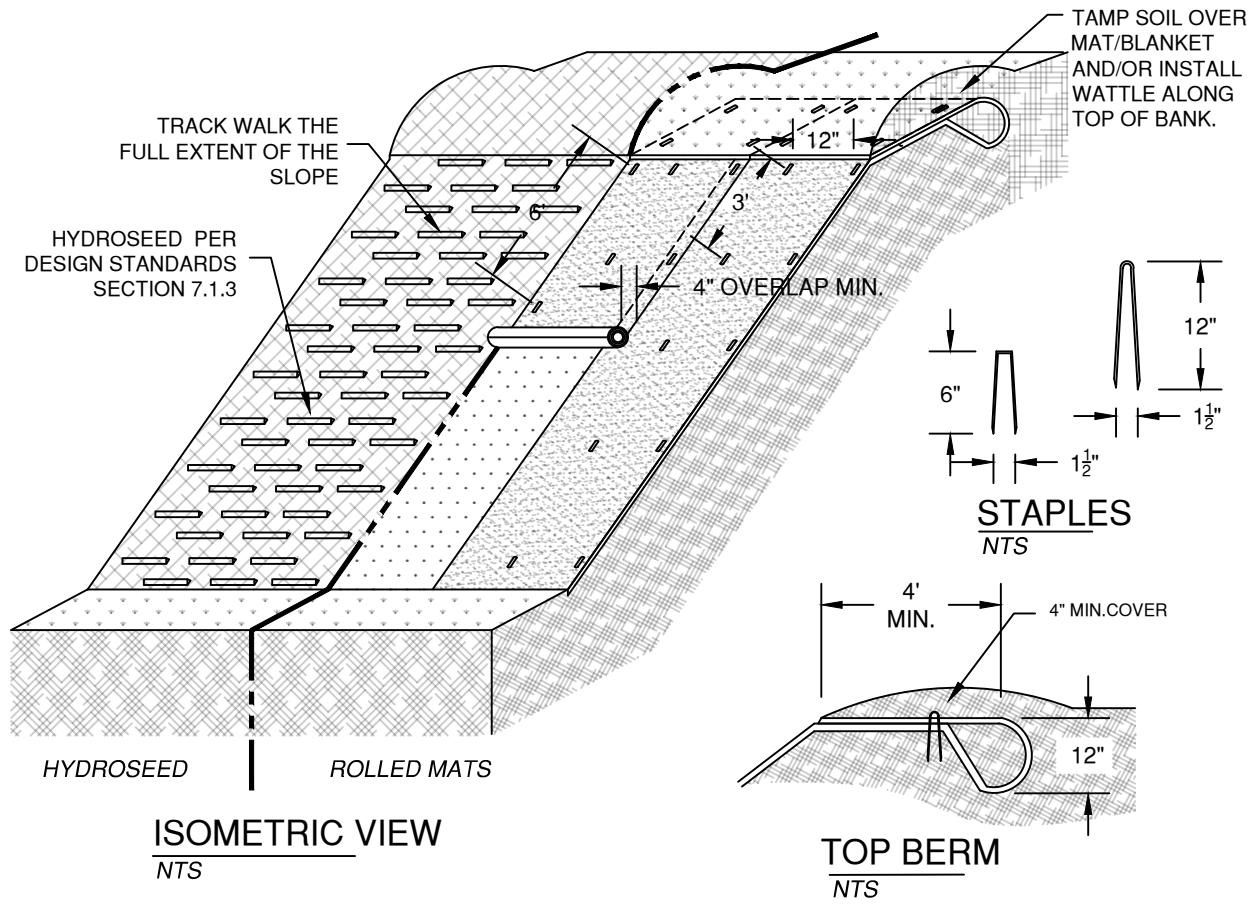


NOTES:

- PRIOR TO A SITE'S FINAL APPROVAL, ALL DISTURBED STEEP SLOPES MUST BE TREATED FOR LONG-TERM EROSION CONTROL. DISTURBED GROUND OF LESSER SLOPES SHALL BE TREATED FOR EROSION CONTROL IF SEDIMENTS HAS THE POTENTIAL TO LEAVE THE SITE.
- MATS/BLANKETS SHOULD BE INSTALLED VERTICALLY DOWN SLOPE.
- SLOPE SURFACE SHALL BE FREE OF ROCKS, AND ORGANIC DEBRIS.
- MATS/BLANKETS SHALL HAVE GOOD SOIL CONTACT.
- APPLY PERMANENT SEEDING BEFORE PLACING BLANKETS. LAY BLANKETS LOOSELY AND STAKE OR STAPLE TO MAINTAIN DIRECT CONTACT WITH SOIL. DO NOT STRETCH
- INSTALL SEDIMENT CONTROLS (I.E. STRAW WATTLES) IN CONJUNCTION WITH EROSION CONTROLS (I.E. ROLLED MATS, OR HYDROSEED) AS REQUIRED TO CONTROL SEDIMENT TRANSPORT.



| | | | | | |
|-------|---------|--|--|---------|------------|
| DRAWN | AJD |  CITY OF BEND | CITY OF BEND STANDARD DRAWING 710 NW WALL ST., BEND, OREGON 97701 SLOPE / STOCKPILE STABILIZATION | SCALE | NTS |
| DIV | EROSION | | | DATE | 01/31/2022 |
| REV | DATE | | | APPR | |
| | | | | STD DWG | E-5 |

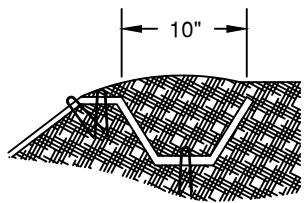


LONGITUDINAL ANCHOR TRENCH
NTS

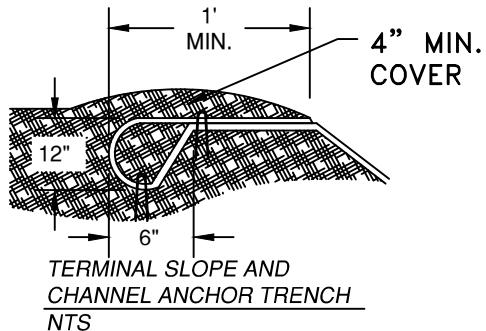

TERMINAL SLOPE AND
CHANNEL ANCHOR TRENCH
NTS

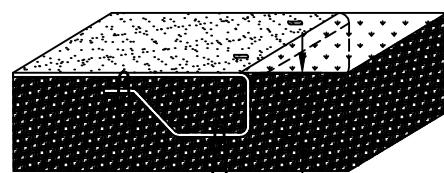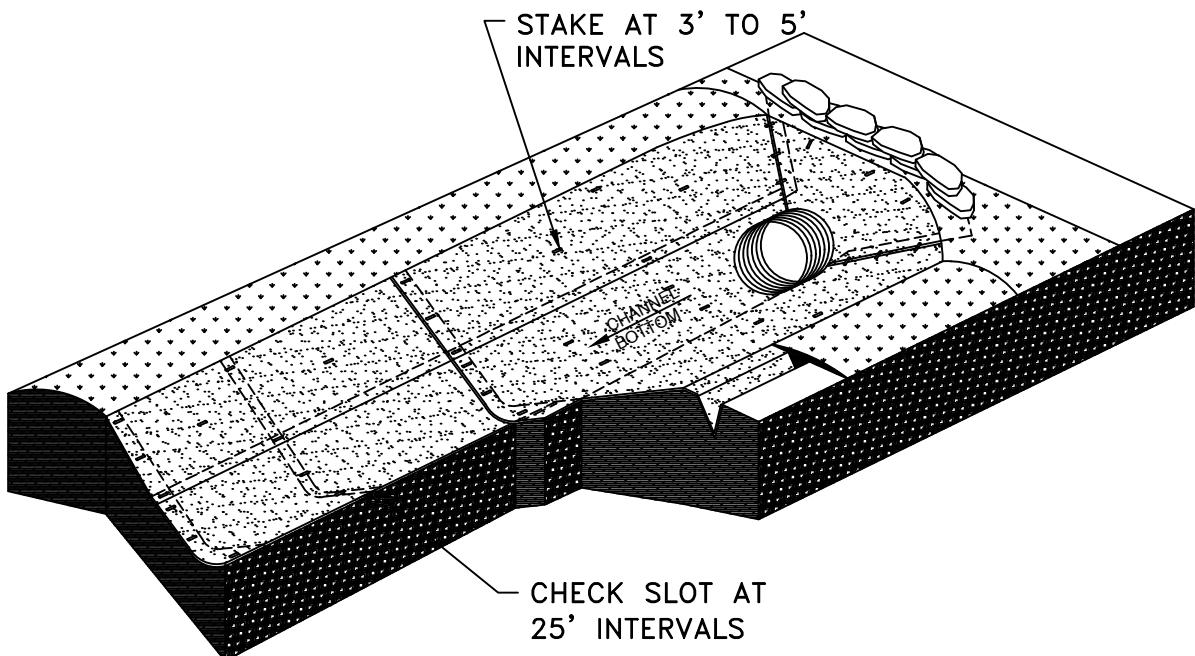

INITIAL ANCHOR TRENCH
NTS

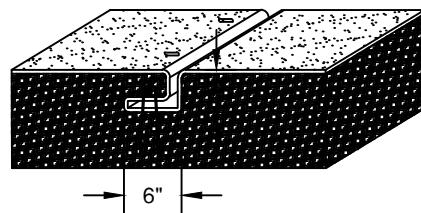

INTERMITTENT CHECK SLOT
NTS

NOTES:

1. CHECK SLOTS TO BE CONSTRUCTED PER MANUFACTURERS RECOMMENDATIONS.
2. STAKING OR STAPLING LAYOUT PER MANUFACTURES RECOMMENDATIONS.
3. SLOPE SURFACE SHALL BE FREE OF ROCKS, CLODS, STICKS, AND GRASS.
4. MATS/BLANKETS SHALL HAVE GOOD SOIL CONTACT.
5. APPLY PERMANENT SEEDING BEFORE PLACING BLANKETS.
6. LAY BLANKETS LOOSELY AND STAKE OR STAPLE TO MAINTAIN DIRECT CONTACT WITH SOIL. DO NOT STRETCH.



CHANNEL STABILIZATION
NTS

| | |
|-------|---------|
| DRAWN | LJC |
| DIV | EROSION |
| REV | DATE |
| | 12/1/17 |

CITY OF BEND

CITY OF BEND
STANDARD DRAWING
710 NW WALL ST., BEND, OREGON 97701
EROSION BLANKET - CHANNEL INSTALLATION


| | |
|---------|----------|
| SCALE | NTS |
| DATE | 10/01/21 |
| APPR | |
| STD DWG | E-6 |

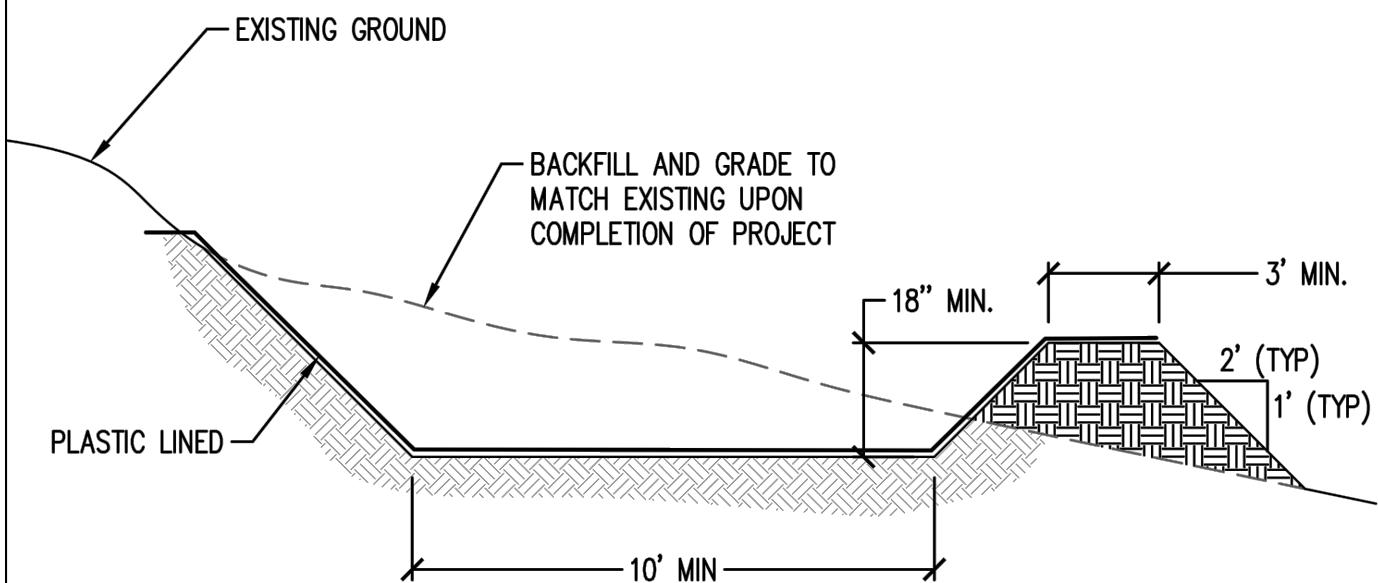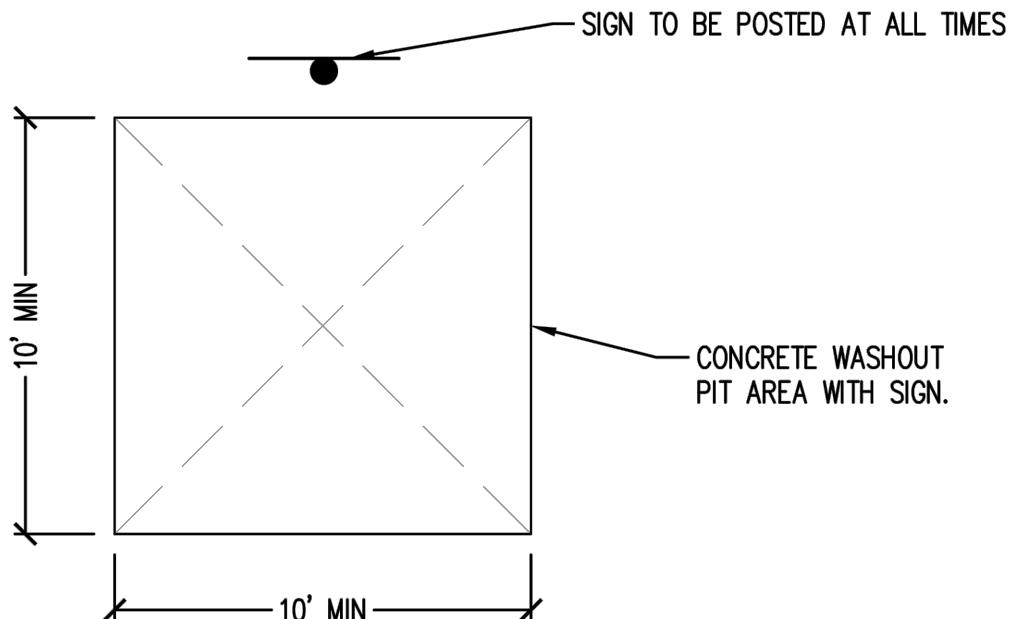

NOTES:

1. REMOVE AND LEGALLY DISPOSE OF WASTE MATERIAL WHEN IT ACCUMULATES TO $\frac{2}{3}$ OF WET STORAGE CAPACITY OF PIT.
2. CONCRETE WASHOUT AREA TO BE REPAIRED AND/OR ENLARGED AS NECESSARY TO MAINTAIN CAPACITY FOR CONCRETE.
3. UPON COMPLETION OF CONSTRUCTION ACTIVITIES REQUIRING CONCRETE WASHOUT, THE WASHOUT SHALL BE REMOVED AND THE AREA RESTORED TO FINISH GRADE AND EXISTING CONDITION.
4. CONTRACTOR SHALL TAKE PRECAUTIONS SO AS TO NOT OVERFLOW PIT.

| | | | | |
|-------|---------|---|---------|---------|
| DRAWN | LJC |  CITY OF BEND <small>STANDARD DRAWING</small> <small>710 NW WALL ST., BEND, OREGON 97701</small> | SCALE | NTS |
| DIV | EROSION | | DATE | 12/1/17 |
| REV | DATE | | APPR | |
| | | | STD DWG | E-7 |

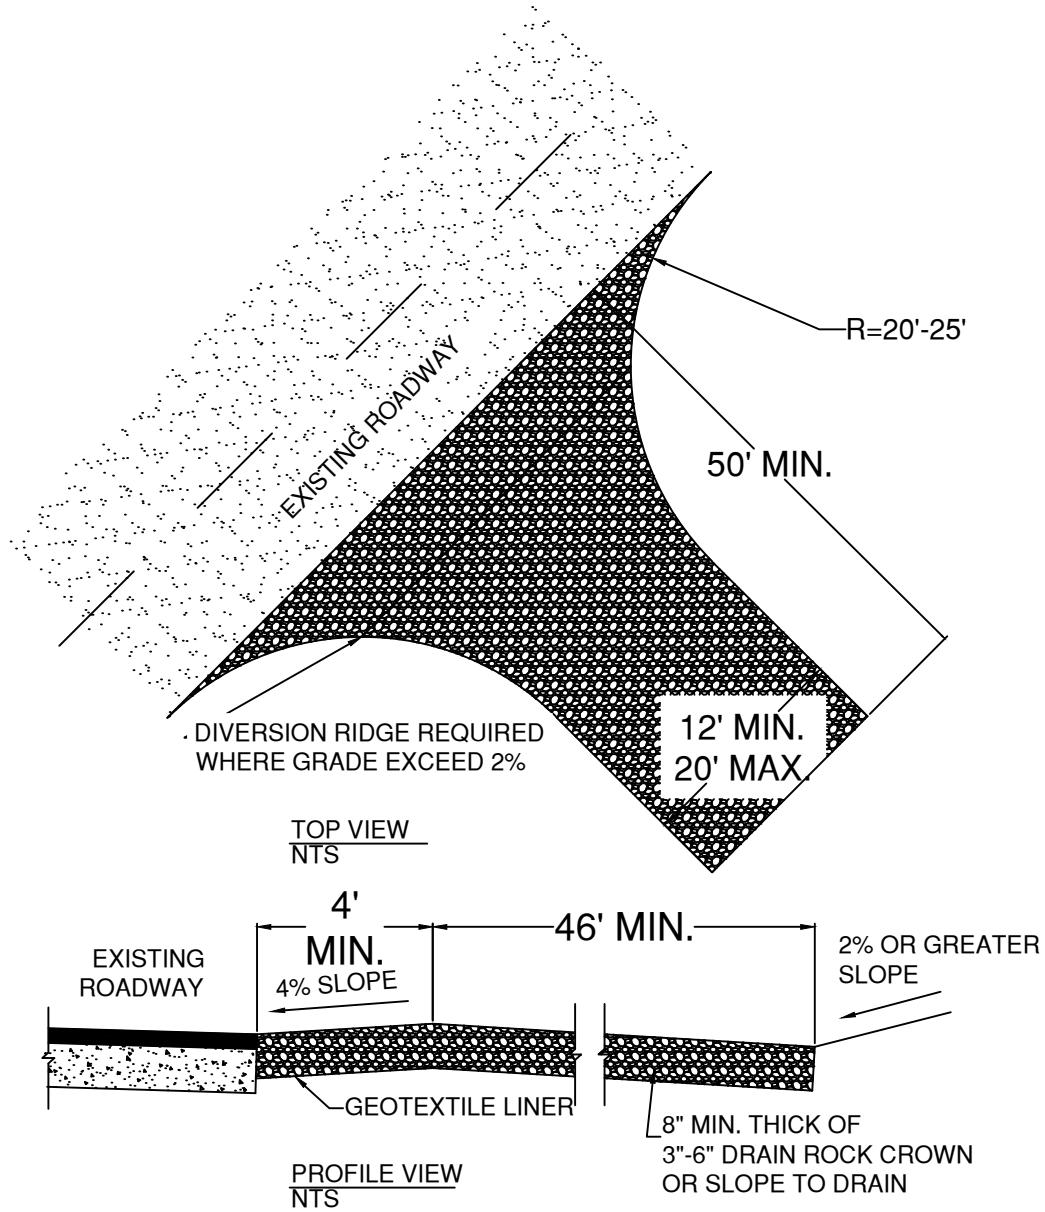


NOTES:

1. CONSTRUCTION ENTRANCE TO BE INSTALLED PRIOR TO ANY OTHER WORK ON SITE AND IS APPLICABLE AT ALL POINTS OF INGRESS AND EGRESS UNTIL SITE IS STABILIZED.
2. TIRE WASH FACILITY MAY BE REQUIRED ON SITE TO PREVENT TRACKING ONTO EXISTING ROADWAY. IF REQUIRED, CONSTRUCT TIRE WASH FACILITY PER ODOT STD DWG RD1060.
3. THE CONSTRUCTION AND USE OF THIS ENTRANCE IN NO WAY NEGATES THE CONTRACTOR'S RESPONSIBILITIES TO PREVENT TRACKING OF MATERIAL ONTO EXISTING ROADWAY.
4. MUST BE MAINTAINED IN A CONDITION THAT WILL PREVENT TRACKING OR DIRECT FLOW OF MUD/SEDIMENT ONTO STREETS. PERIODIC TOP DRESSING WITH STONE AND/OR CLEANOUT OR REPAIR SHALL BE NECESSARY.
5. ANY MATERIAL THAT STILL MAKES IT ONTO THE ROAD MUST BE SWEPT UP IMMEDIATELY. WASHING THE STREET IS NOT PERMITTED.

| | | | | |
|-------|---------|---|--|-----------------|
| DRAWN | AJD |  <p>CITY OF BEND</p> | <p>CITY OF BEND STANDARD DRAWING 710 NW WALL ST., BEND, OREGON 97701</p> <p>GRAVEL CONSTRUCTION ENTRANCE</p> | SCALE NTS |
| DIV | EROSION | | | DATE 01/31/2022 |
| REV | DATE | | | APPR |
| | | | | STD DWG E-8 |

CITY OF BEND STANDARD DRAWINGS
Landscaping (L)

PVC DRIPLINE
FEEDER MANIFOLD
(SEE DETAIL
THIS SHEET)

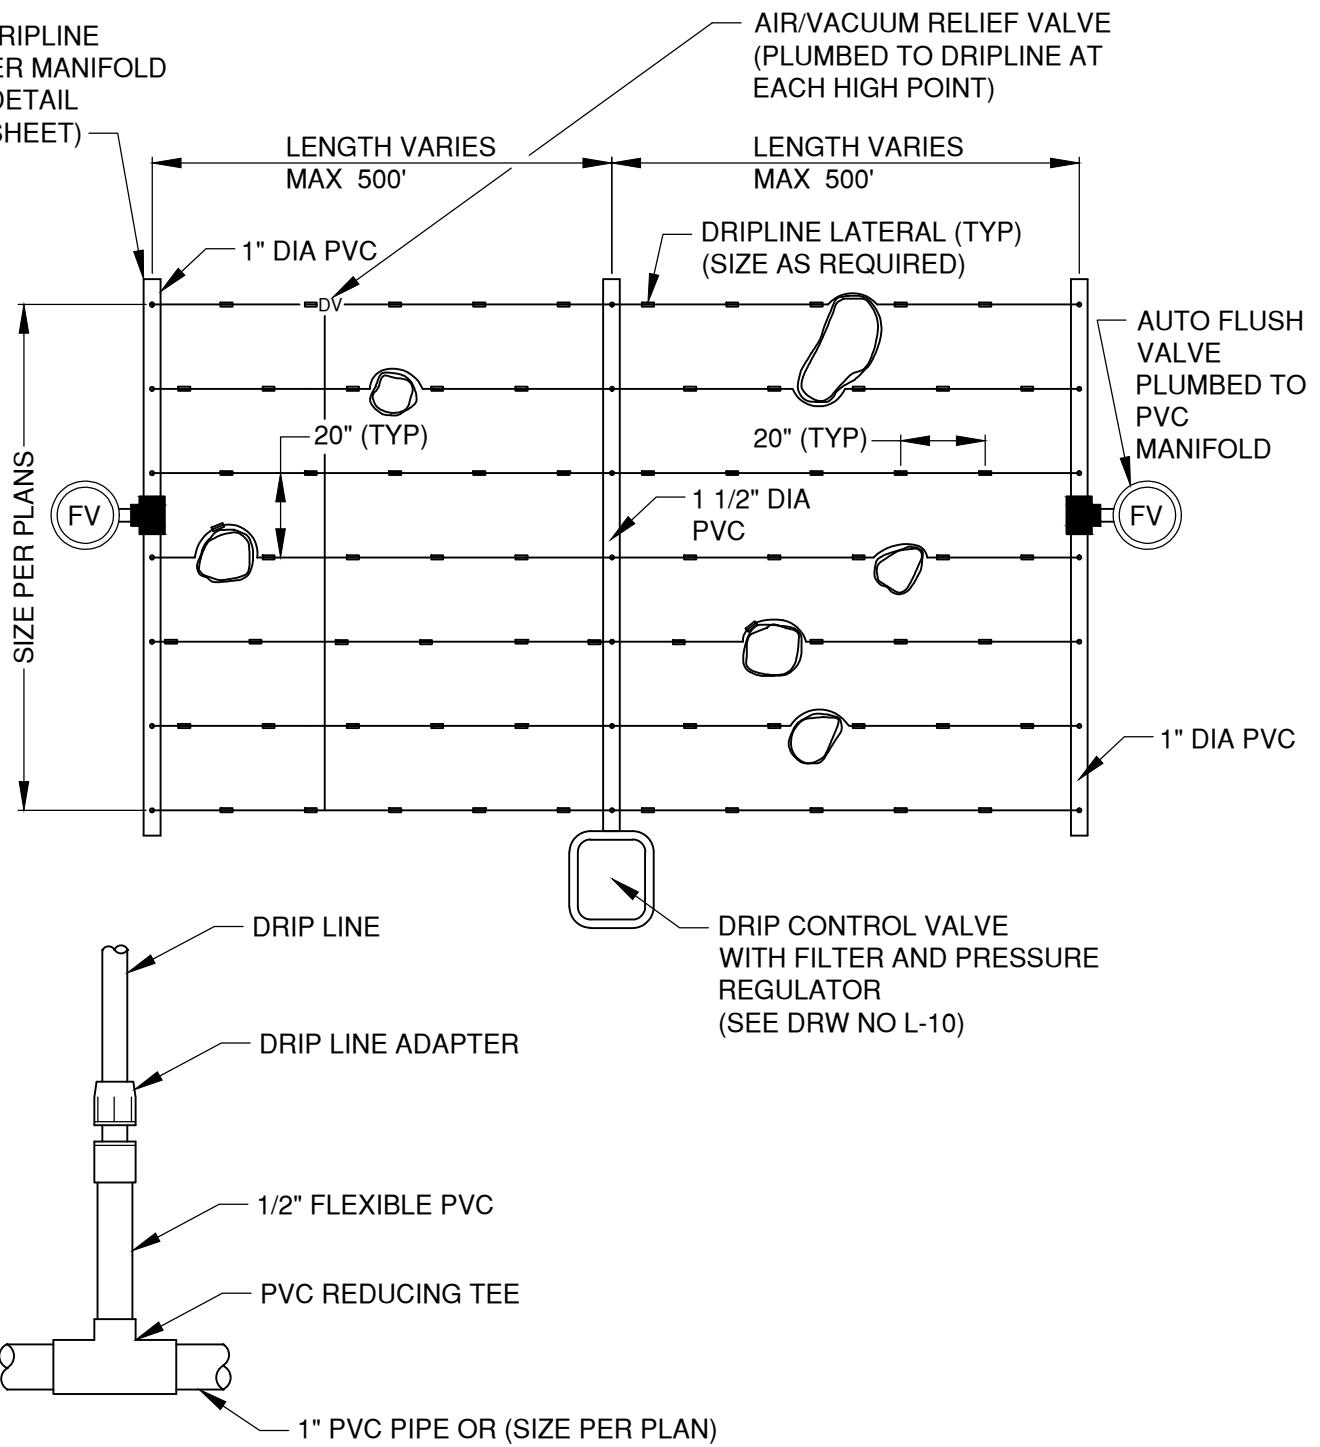

TYPICAL PVC DRIPLINE MANIFOLD CONNECTION

NOTES:

1. RELOCATE DRIP LINES AROUND OBSTACLES AS NEEDED

| | |
|-------|--------|
| DRAWN | LJC |
| DIV | LNDSCP |
| REV | DATE |
| | |



CITY OF BEND

CITY OF BEND

STANDARD DRAWING

710 NW WALL ST., BEND, OREGON 97701


SCALE NTS

DATE 12/1/17

APPR

STD DWG L-1

PLANTING OR TURF BED DRIP LAYOUT

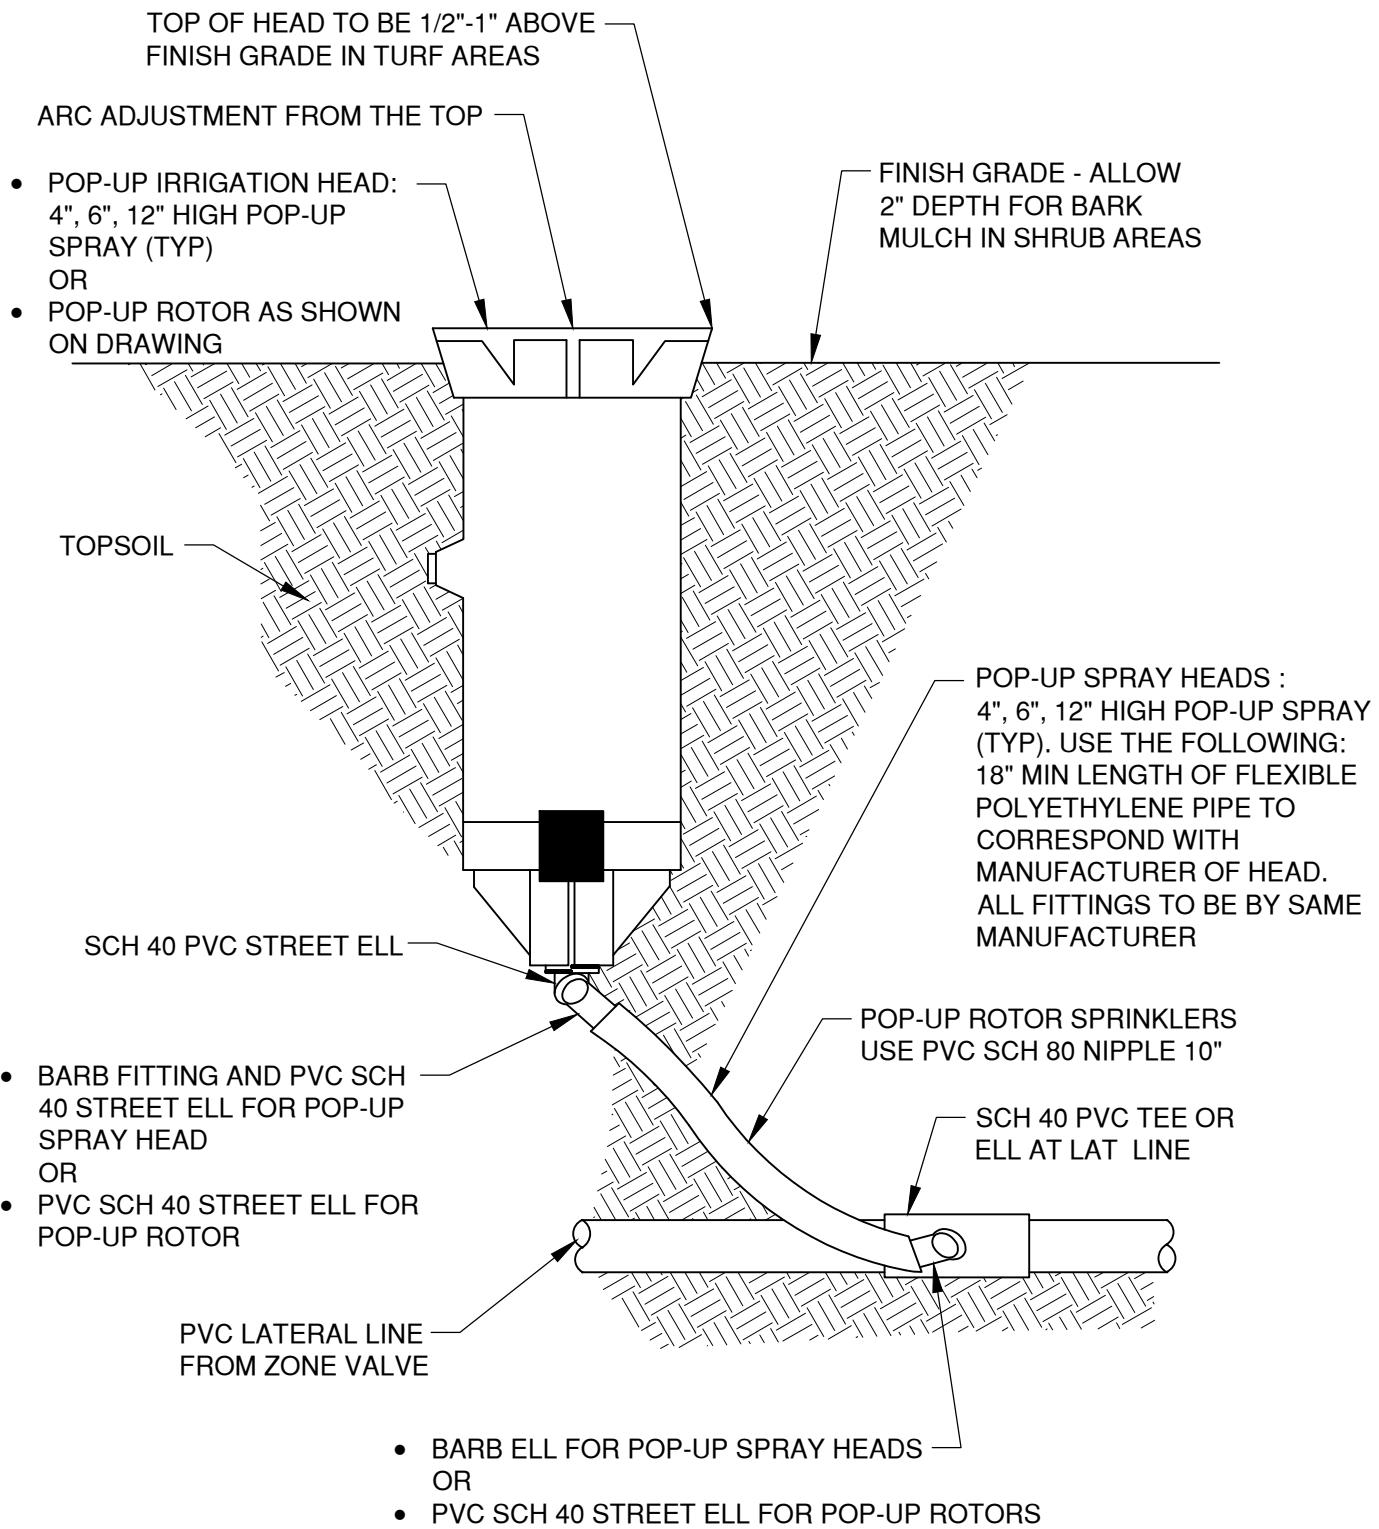

| | |
|-------|--------|
| DRAWN | LJC |
| DIV | LNDSCP |
| REV | DATE |
| | |



CITY OF BEND

CITY OF BEND

STANDARD DRAWING

710 NW WALL ST., BEND, OREGON 97701



SPRINKLER HEAD AND JOINTS

SCALE NTS

DATE 12/1/17

APPR


STD DWG L-2

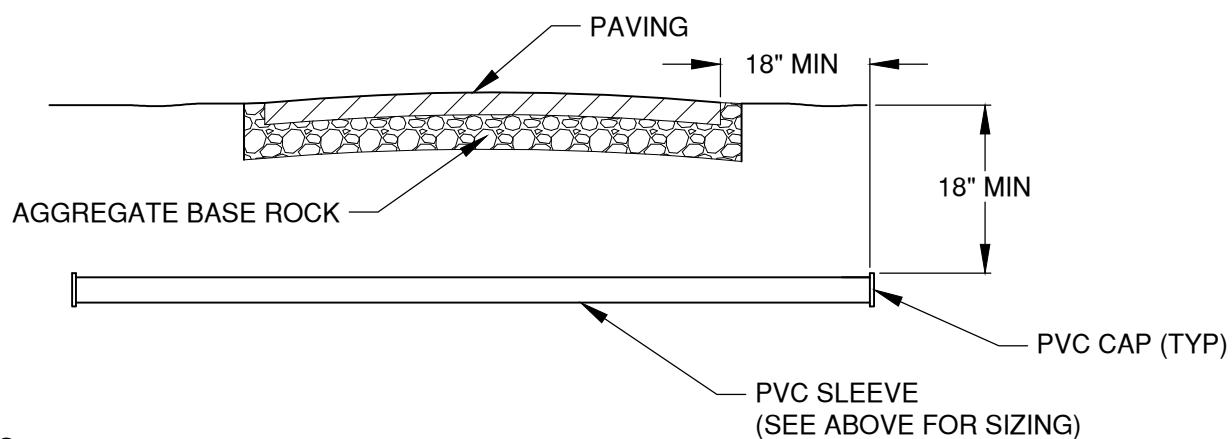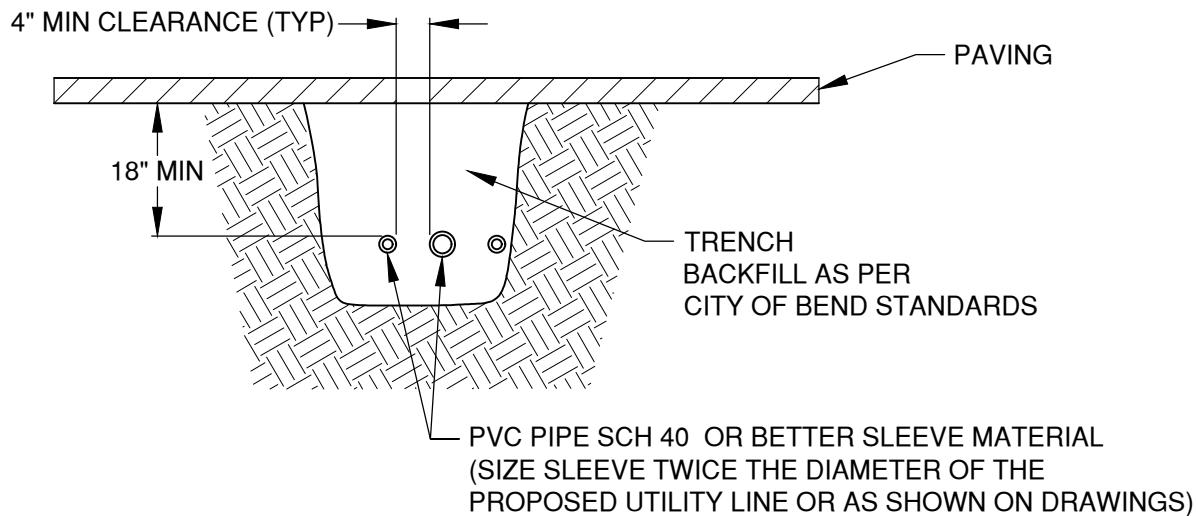

NOTES:

1. COMPACTION SHALL MEET 00405.46C PER CITY OF BEND SPECIAL PROVISIONS
2. 12" MIN COVER UNDER SIDEWALKS
3. SEE STD DWGS R-10 AND R-11 FOR TRENCH BACKFILL AND ROAD RESTORATION REQUIREMENTS.

| | | | | |
|-------|--------|---|--|-----------------|
| DRAWN | AJD |  <p>CITY OF BEND</p> | <p>CITY OF BEND STANDARD DRAWING 710 NW WALL ST., BEND, OREGON 97701</p> <p>IRRIGATION SLEEVE UNDER PAVING</p> | SCALE NTS |
| DIV | LNDSCP | | | DATE 01/31/2022 |
| REV | DATE | | | APPR |
| | | | | STD DWG L-3 |

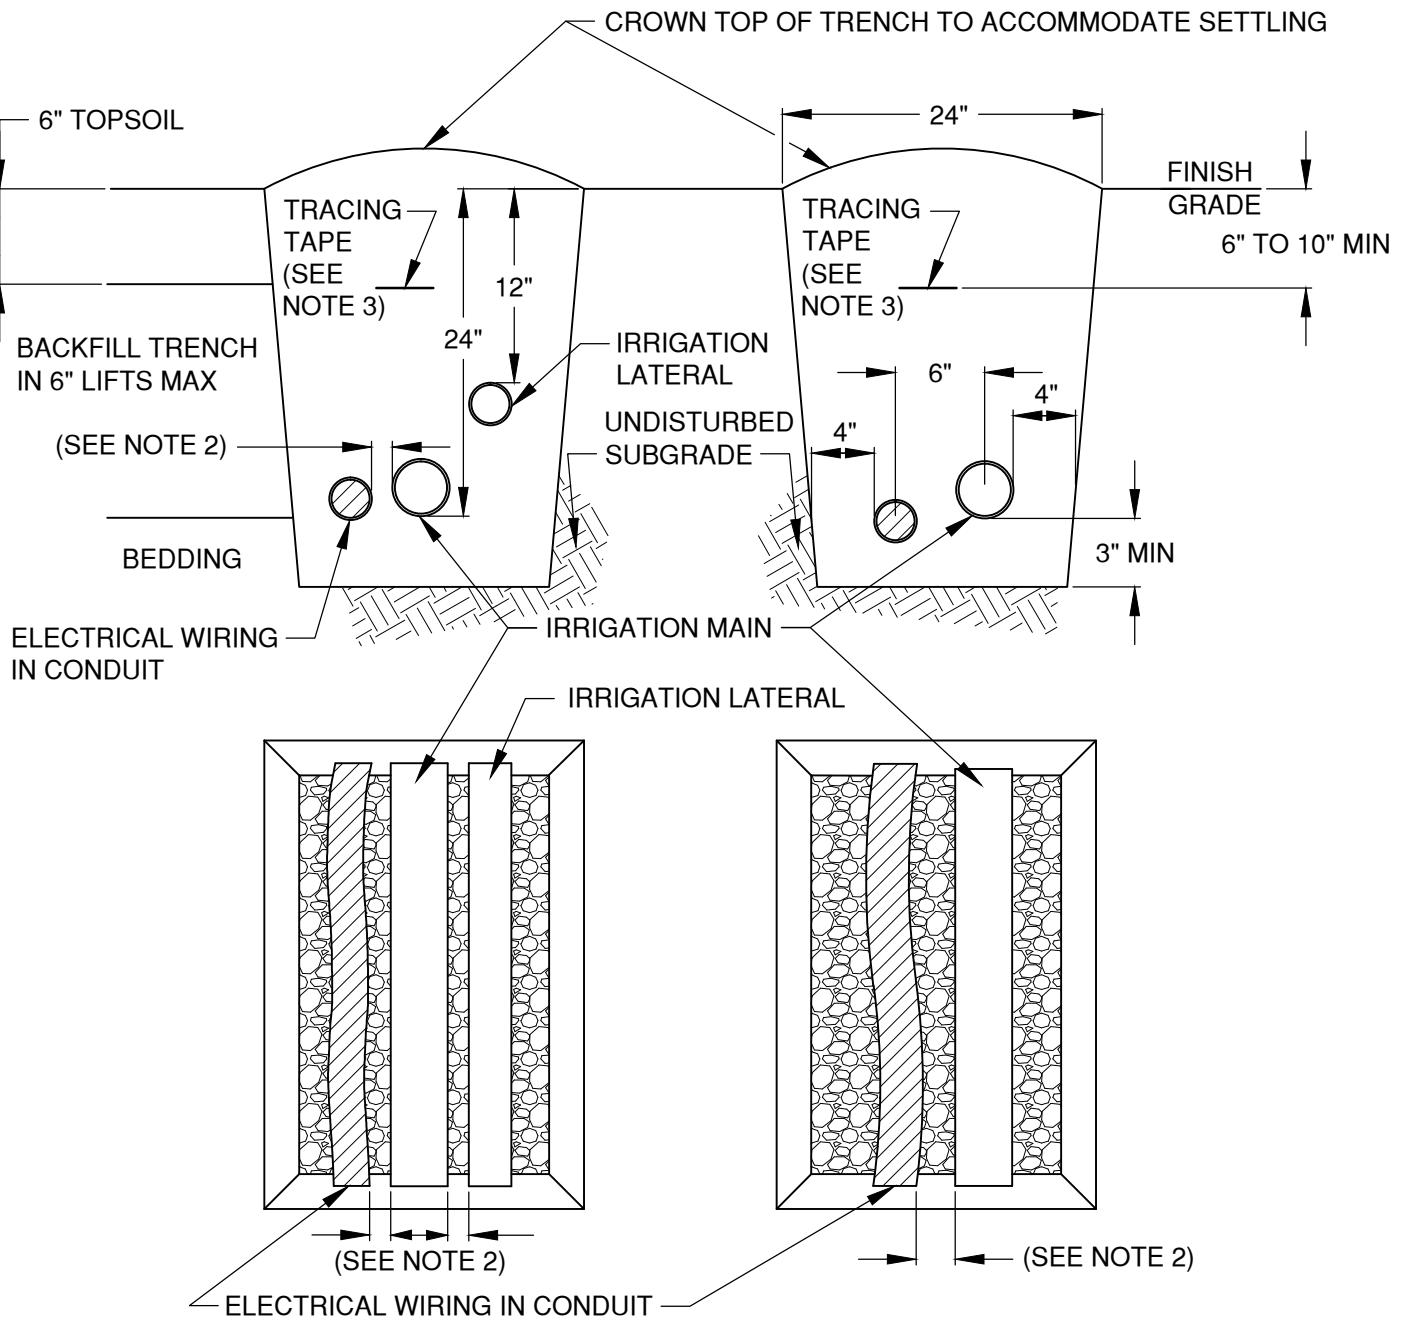

NOTES:

1. MINIMUM DEPTH OVER PVC PIPE:
10" FOR 1-1/4" OR SMALLER
12" FOR 1-1/2" TO 2" PIPE
14" FOR 2-1/2" TO 3" LATERALS
18" FOR MAINLINE PIPING AND SLEEVES
2. CLEARANCE BETWEEN PIPE:
4" FOR PIPE 2" AND SMALLER
6" FOR LARGER PIPE
3. PROVIDE A DETECTABLE TAPE OR WIRE USING A CONTINUOUS MINIMUM 14 GAUGE SINGLE STRAND LOCATOR WIRE IN TRENCH A MINIMUM 6" TO 10" BELOW FINISH GRADE. TRACING TAPE OR WIRE SHALL BE LOCATED A MINIMUM 6" ABOVE PIPING ON MAINLINE INSTALLATIONS

| | |
|-------|--------|
| DRAWN | LJC |
| DIV | LNDSCP |
| REV | DATE |
| | |



CITY OF BEND

CITY OF BEND

STANDARD DRAWING

710 NW WALL ST., BEND, OREGON 97701


IRRIGATION - TYPICAL TRENCH

SCALE NTS


DATE 12/1/17

APPR


STD DWG L-4

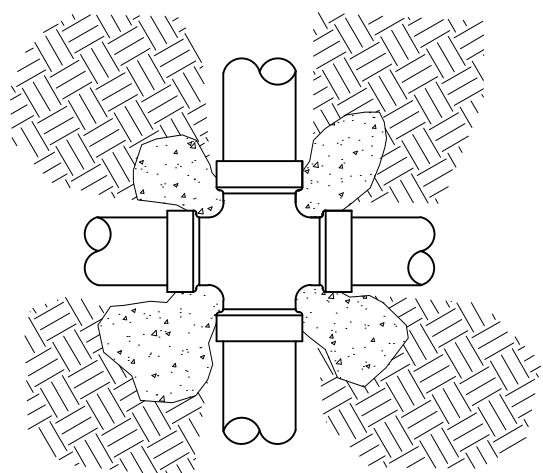


CROSS

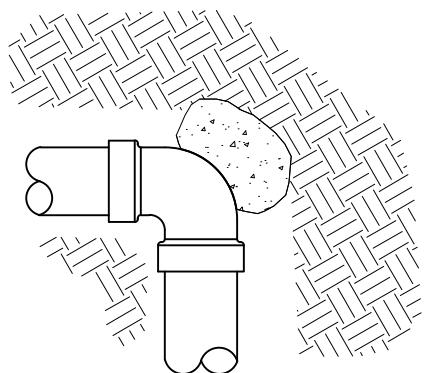


ELL

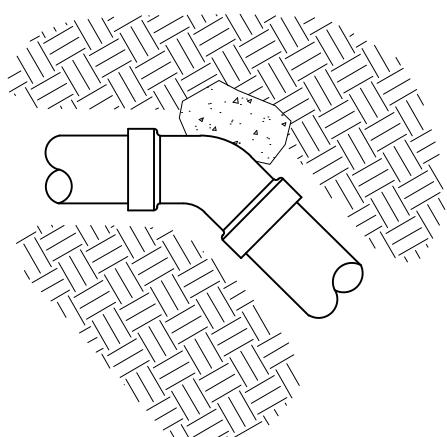

45° ELL

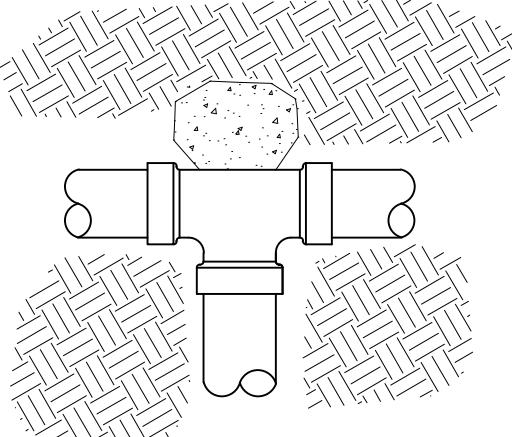

TEE

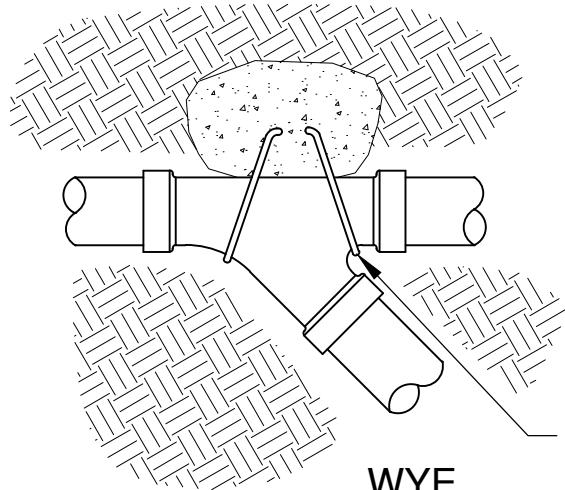


WYE

NOTES:

1. SUPPLY LINES 3" IN DIAMETER AND LARGER SHALL RECEIVE THRUST BLOCKS
2. USE A MINIMUM 1 CU FT OF CONCRETE IN EACH THRUST BLOCK POUR

| | | | | | |
|-------|--------|---|--|---------|---------|
| DRAWN | LJC | The logo of the City of Bend, featuring the word "BEND" in a stylized, blocky font inside a circle. | CITY OF BEND STANDARD DRAWING 710 NW WALL ST., BEND, OREGON 97701 IRRIGATION FITTINGS | SCALE | NTS |
| DIV | LNDSCP | | | DATE | 12/1/17 |
| REV | DATE | | | APPR | |
| | | | | STD DWG | L-5 |

1 30" LINEAR LENGTH OF WIRE, COILED
 2 WATER PROOF CONNECTION (1 OF 2)
 3 ID TAG
 4 VALVE BOX WITH COVER: AMETEK STANDARD OR EQUAL
 5 FINISH GRADE/TOP OF MULCH ALLOW 2" DEPTH MIN FOR BARK IF LOCATED IN SHRUB BED
 6 REMOTE CONTROL VALVE: AS SPECIFIED ON DRAWING
 7 PVC SCHEDULE 40 PIPE
 8 PVC SADDLE FEMALE THREAD
 9 TREATED WOOD OR BRICK SUPPORT (LENGTH AS REQ'D.)
 10 CONTROL WIRING 24 VAC
 11 PVC MAINLINE PIPE
 12 SCH 80 MALE ADAPTER
 13 PVC ELECTRICAL CONDUIT SIZE AS SHOWN ON DRAWINGS
 14 PVC SCH 40
 15 GRAVEL BED AT BOTTOM OF BOX 6" MIN DEPTH

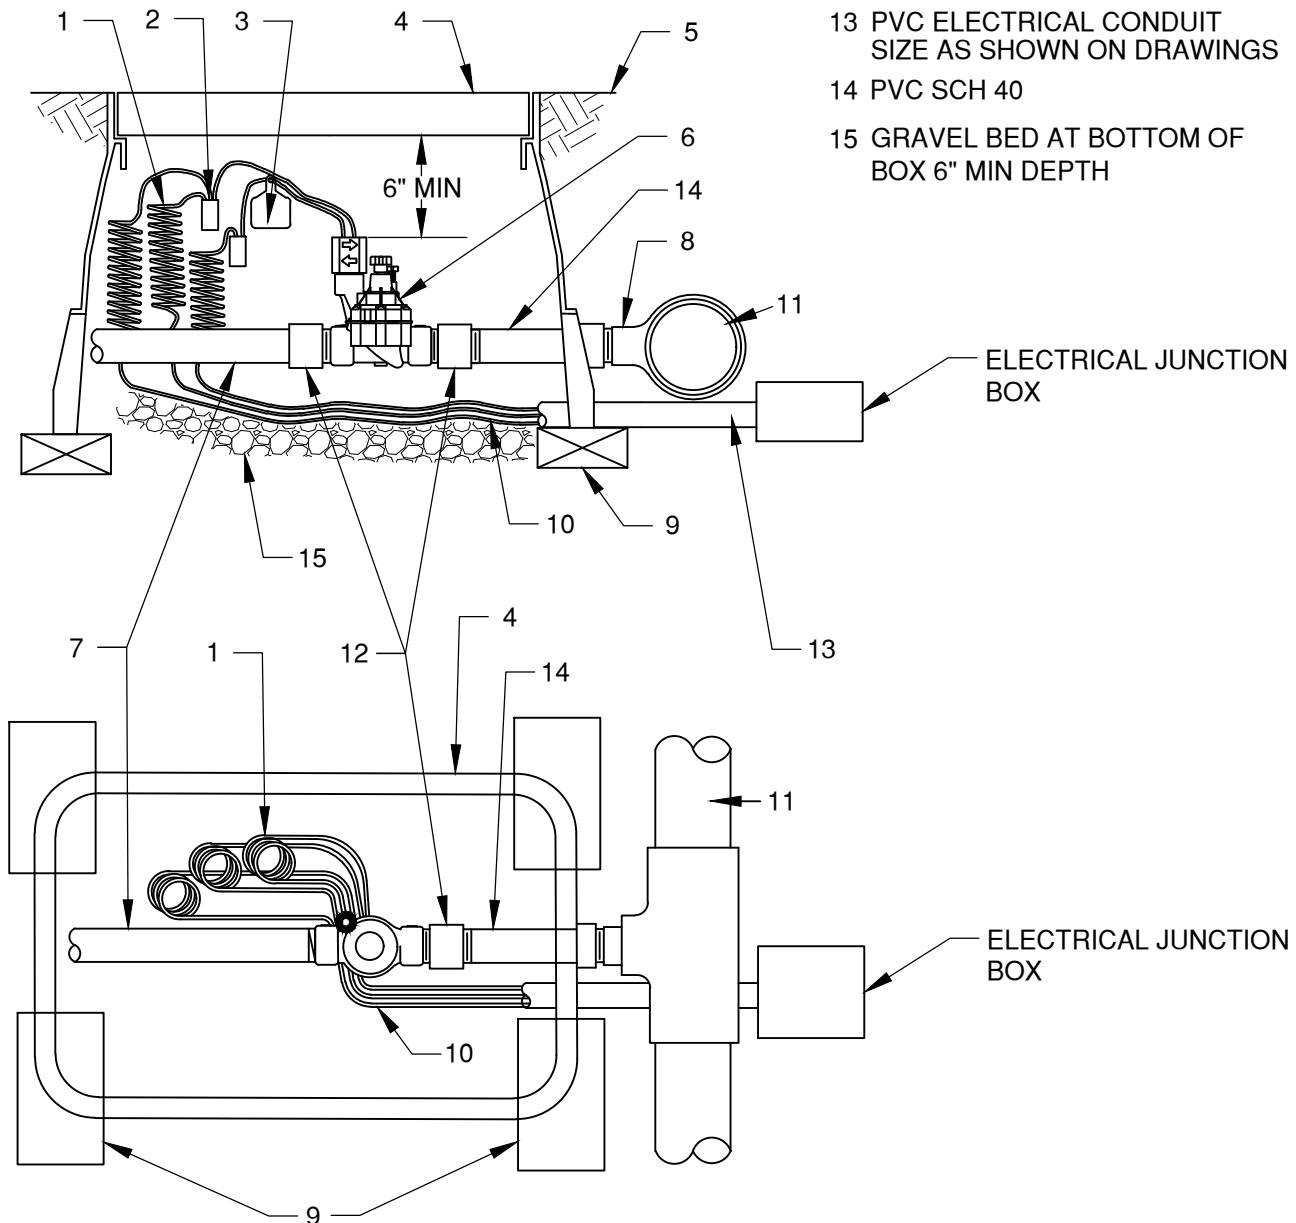

| | |
|-------|----------|
| DRAWN | LJC |
| DIV | LNDSCP |
| REV | DATE |
| 1 | 12/10/21 |



CITY OF BEND

CITY OF BEND

STANDARD DRAWING

710 NW WALL ST., BEND, OREGON 97701


IRRIGATION REMOTE CONTROL VALVE

SCALE NTS

DATE 12/1/17

APPR


STD DWG L-6

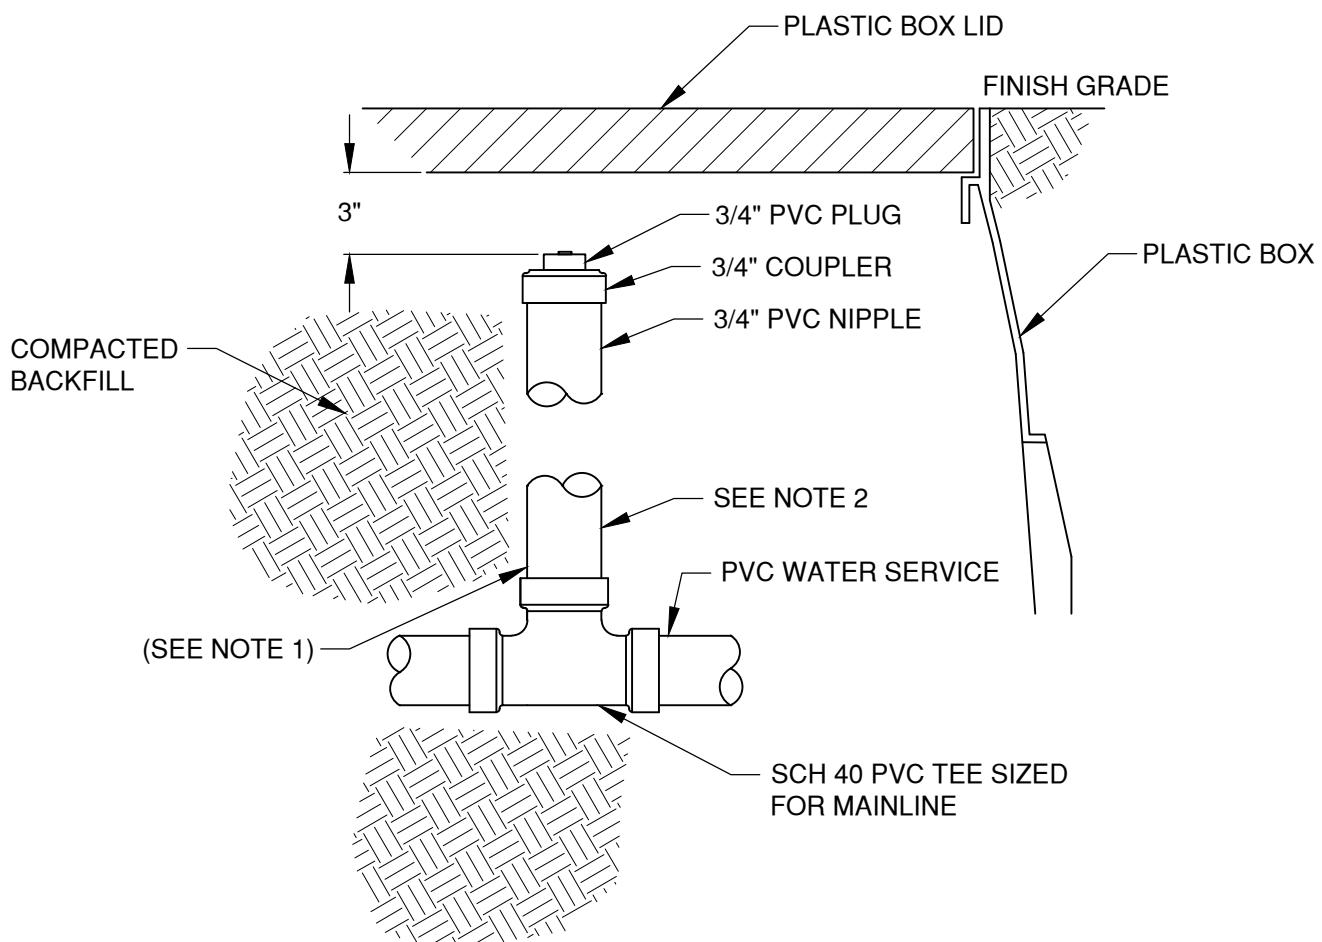

NOTES:

1. PROVIDE PVC BUSHINGS AS REQUIRED TO REDUCE SIZE FROM TEE.
2. QUICK COUPLER ASSEMBLY REQUIRED, SEE STD DWG L-9.
3. PROVIDE ALL THREADED PVC CONNECTIONS WITH A NON-HARDENING JOINT COMPOUND, COMPATIBLE WITH MANUFACTURERS RECOMMENDATION.


| | | | | | |
|-------|----------|--|--|---------|---------|
| DRAWN | LJC |  CITY OF BEND | CITY OF BEND STANDARD DRAWING 710 NW WALL ST., BEND, OREGON 97701 IRRIGATION BLOW OUT | SCALE | NTS |
| DIV | LNDSCP | | | DATE | 12/1/17 |
| REV | DATE | | | APPR | |
| 1 | 12/10/21 | | | STD DWG | L-7 |

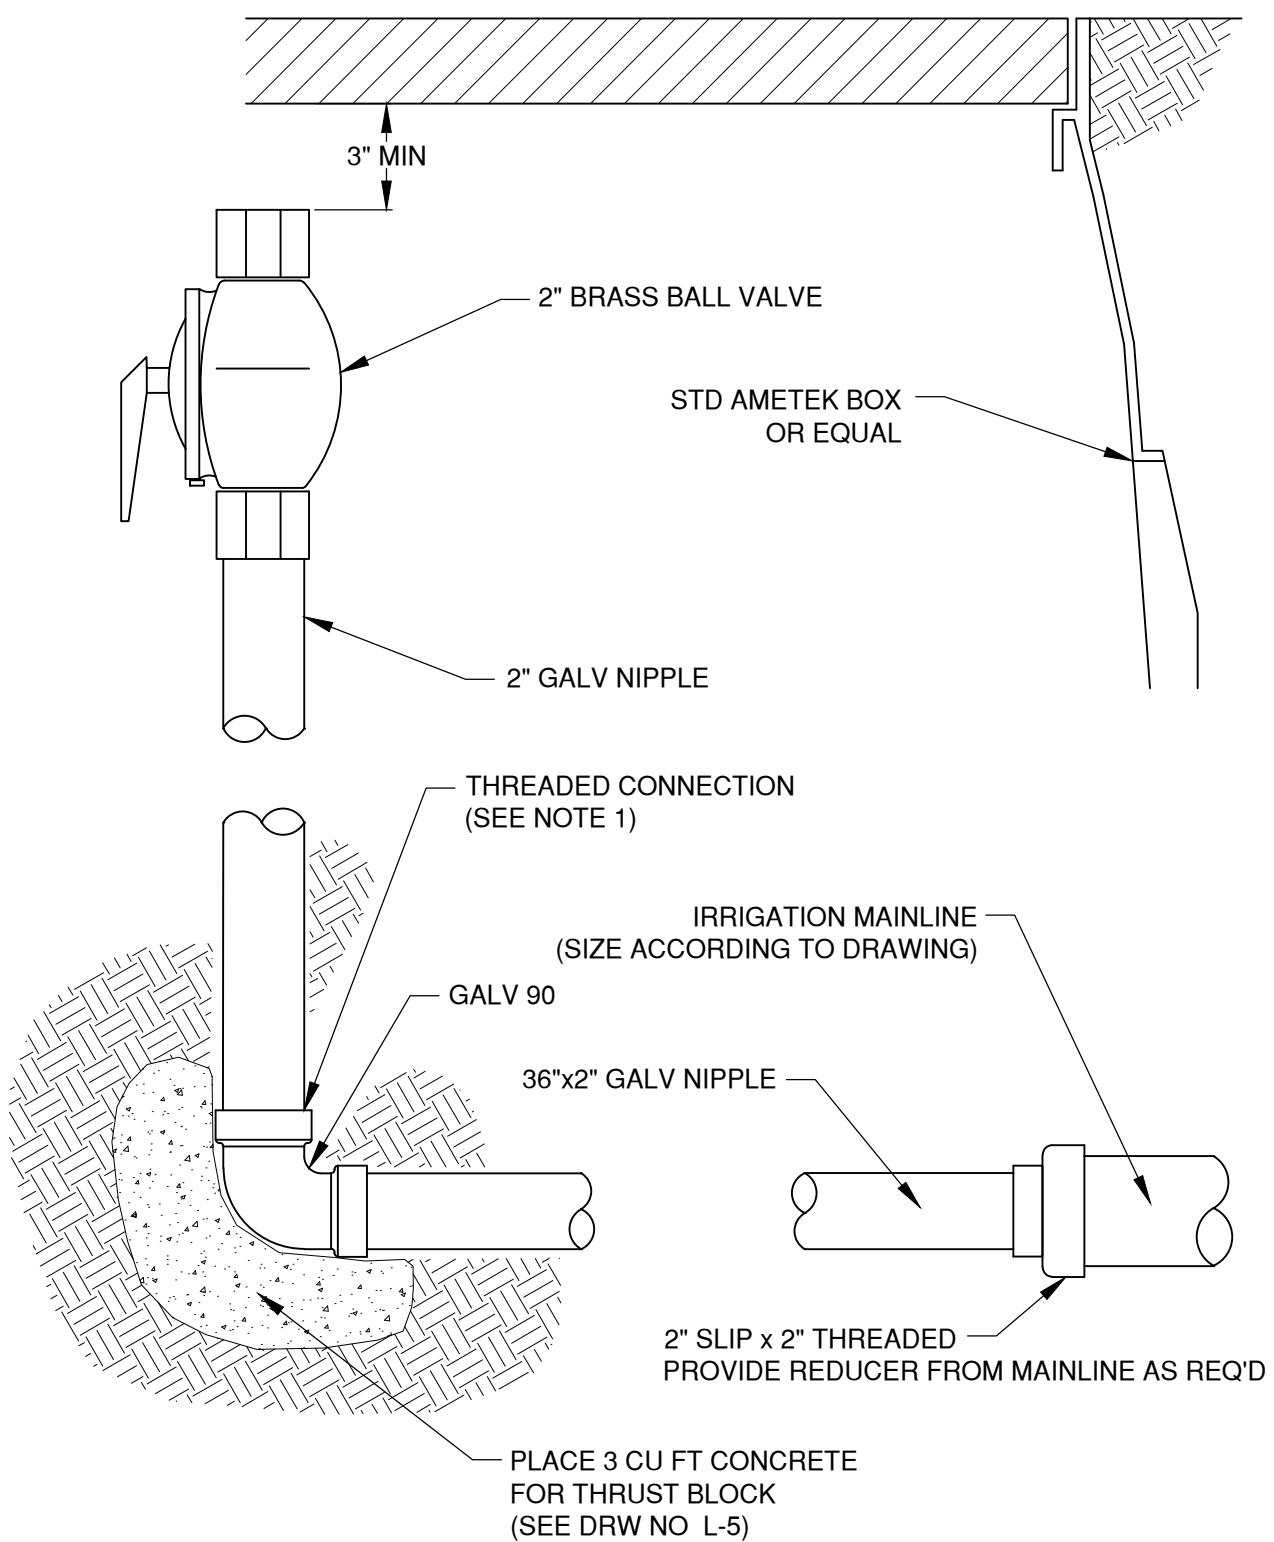


NOTES:

1. PROVIDE ALL THREADED CONNECTIONS WITH A NON-HARDENING, JOINT COMPOUND, COMPATIBLE WITH MANUFACTURERS RECOMMENDATION

| | | | | | |
|-------|--------|--|--|---------|---------|
| DRAWN | LJC |  <p>CITY OF BEND</p> | <p>CITY OF BEND STANDARD DRAWING 710 NW WALL ST., BEND, OREGON 97701</p> <p>TERMINATION POINT</p> | SCALE | NTS |
| DIV | LNDSCP | | | DATE | 12/1/17 |
| REV | DATE | | | APPR | |
| | | | | STD DWG | L-8 |

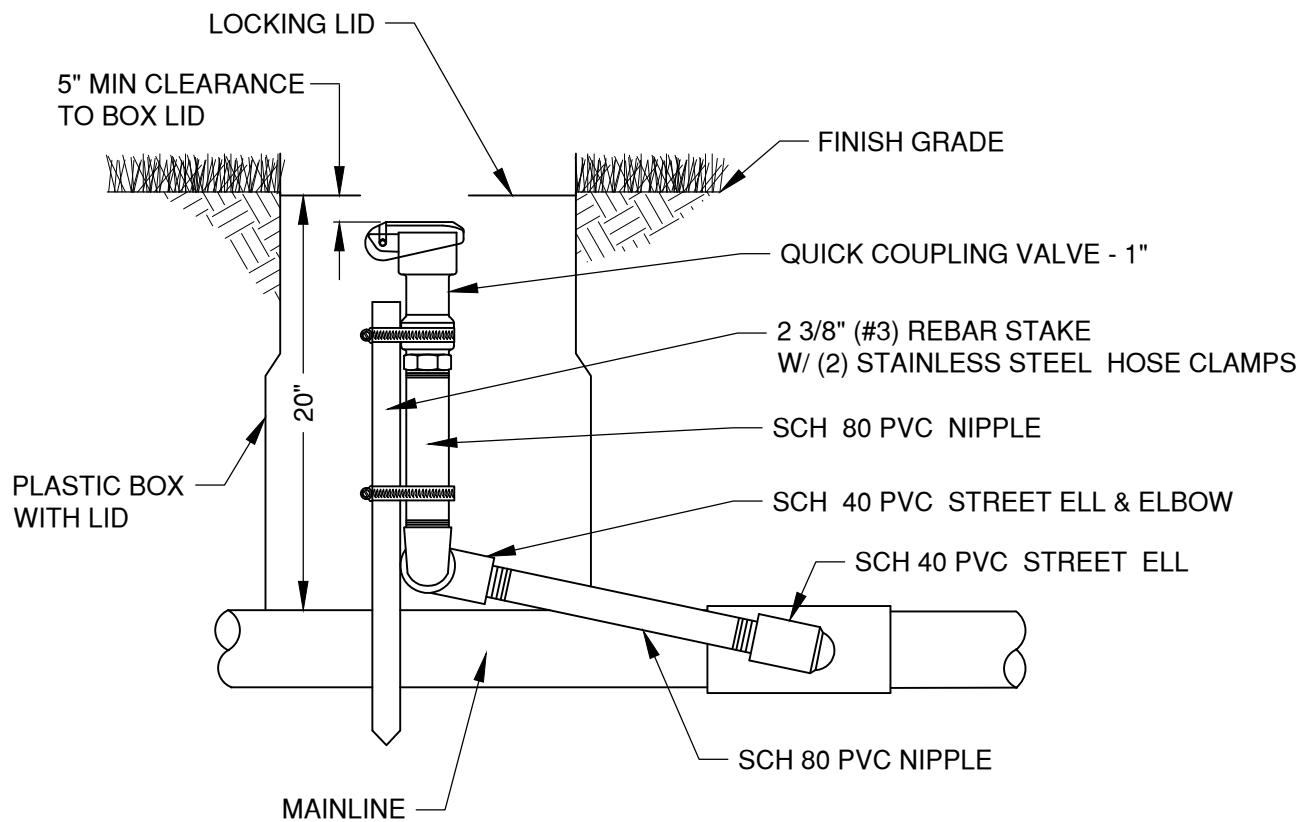


| | | | | | |
|-------|--------|---|--|---------|---------|
| DRAWN | LJC |  | CITY OF BEND STANDARD DRAWING 710 NW WALL ST., BEND, OREGON 97701 | SCALE | NTS |
| DIV | LNDSCP | | | DATE | 12/1/17 |
| REV | DATE | | | APPR | |
| | | QUICK COUPLING VALVE | | STD DWG | L-9 |

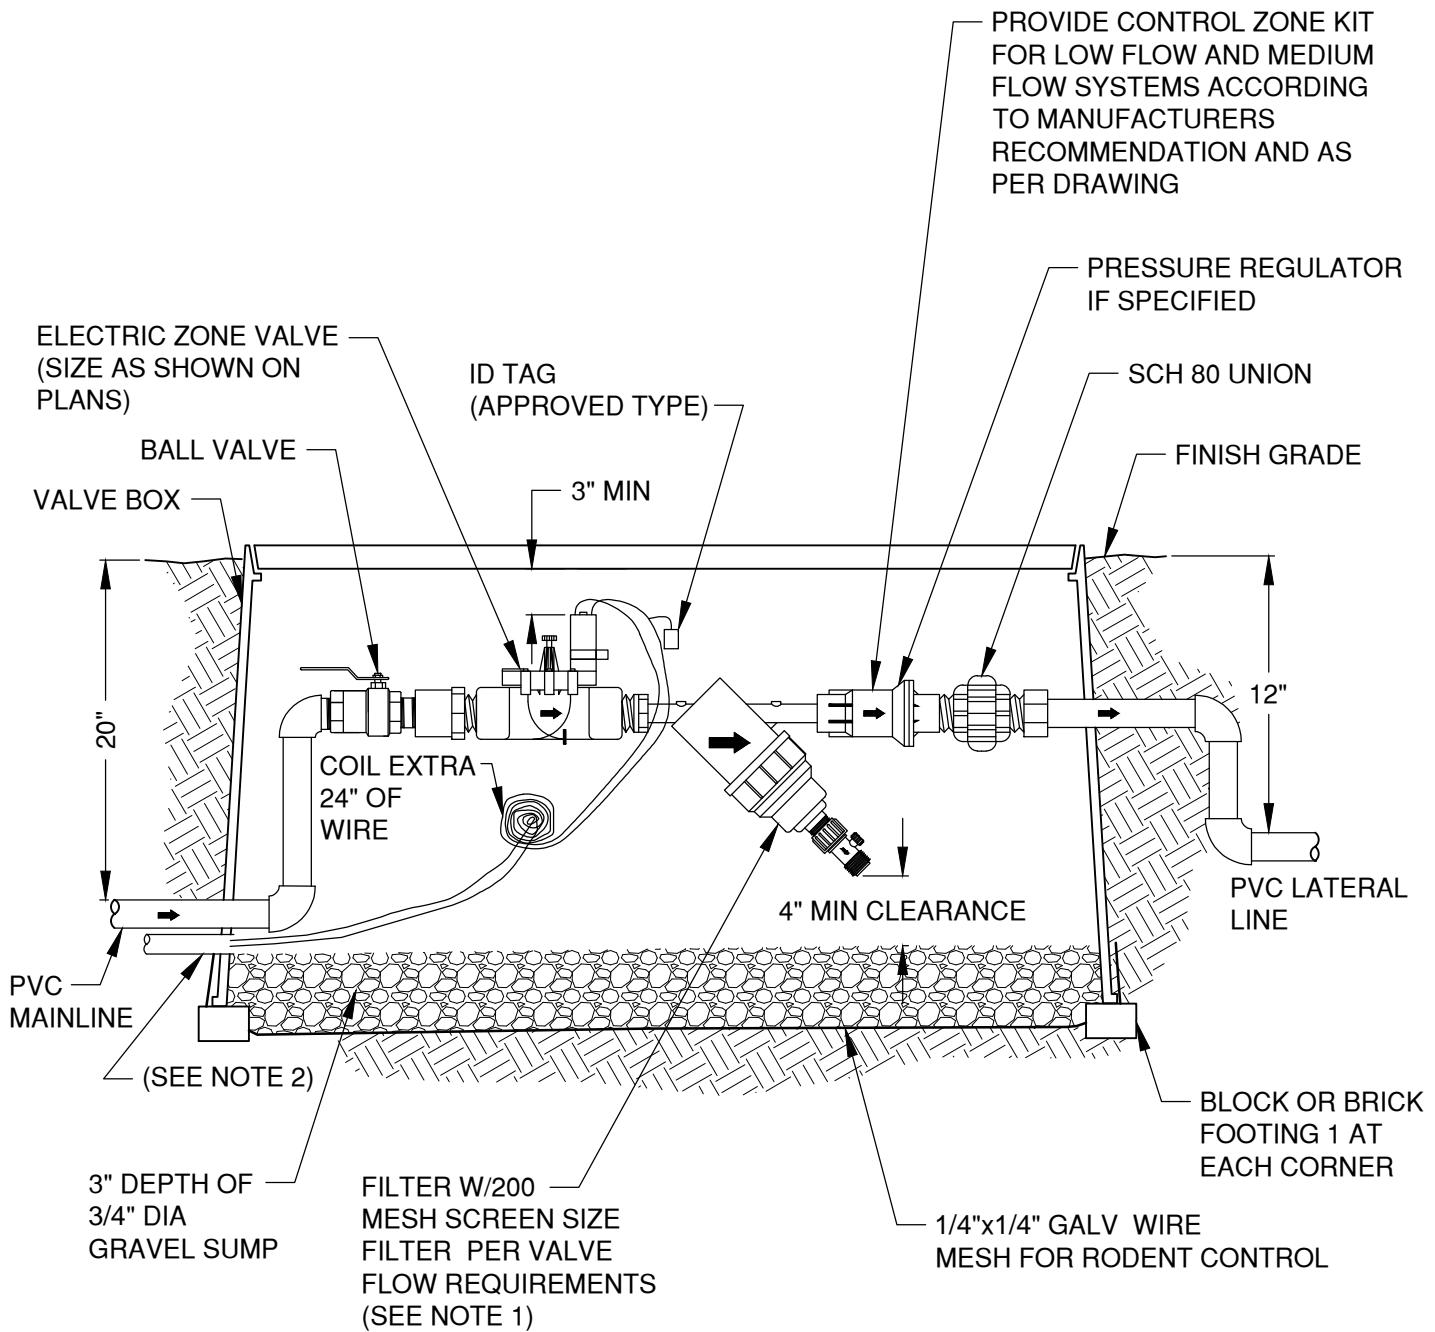

NOTES:

1. PROVIDE ADEQUATE SPACE FOR SERVICING THE SYSTEM
2. ALL ELECTRICAL WIRE TO BE INSTALLED IN APPROVED CONDUIT


| | | | | |
|-------|--------|--|---------|---------|
| DRAWN | LJC |  <p>CITY OF BEND STANDARD DRAWING 710 NW WALL ST., BEND, OREGON 97701</p> | SCALE | NTS |
| DIV | LNDSCP | | DATE | 12/1/17 |
| REV | DATE | | APPR | |
| | | | STD DWG | L-10 |

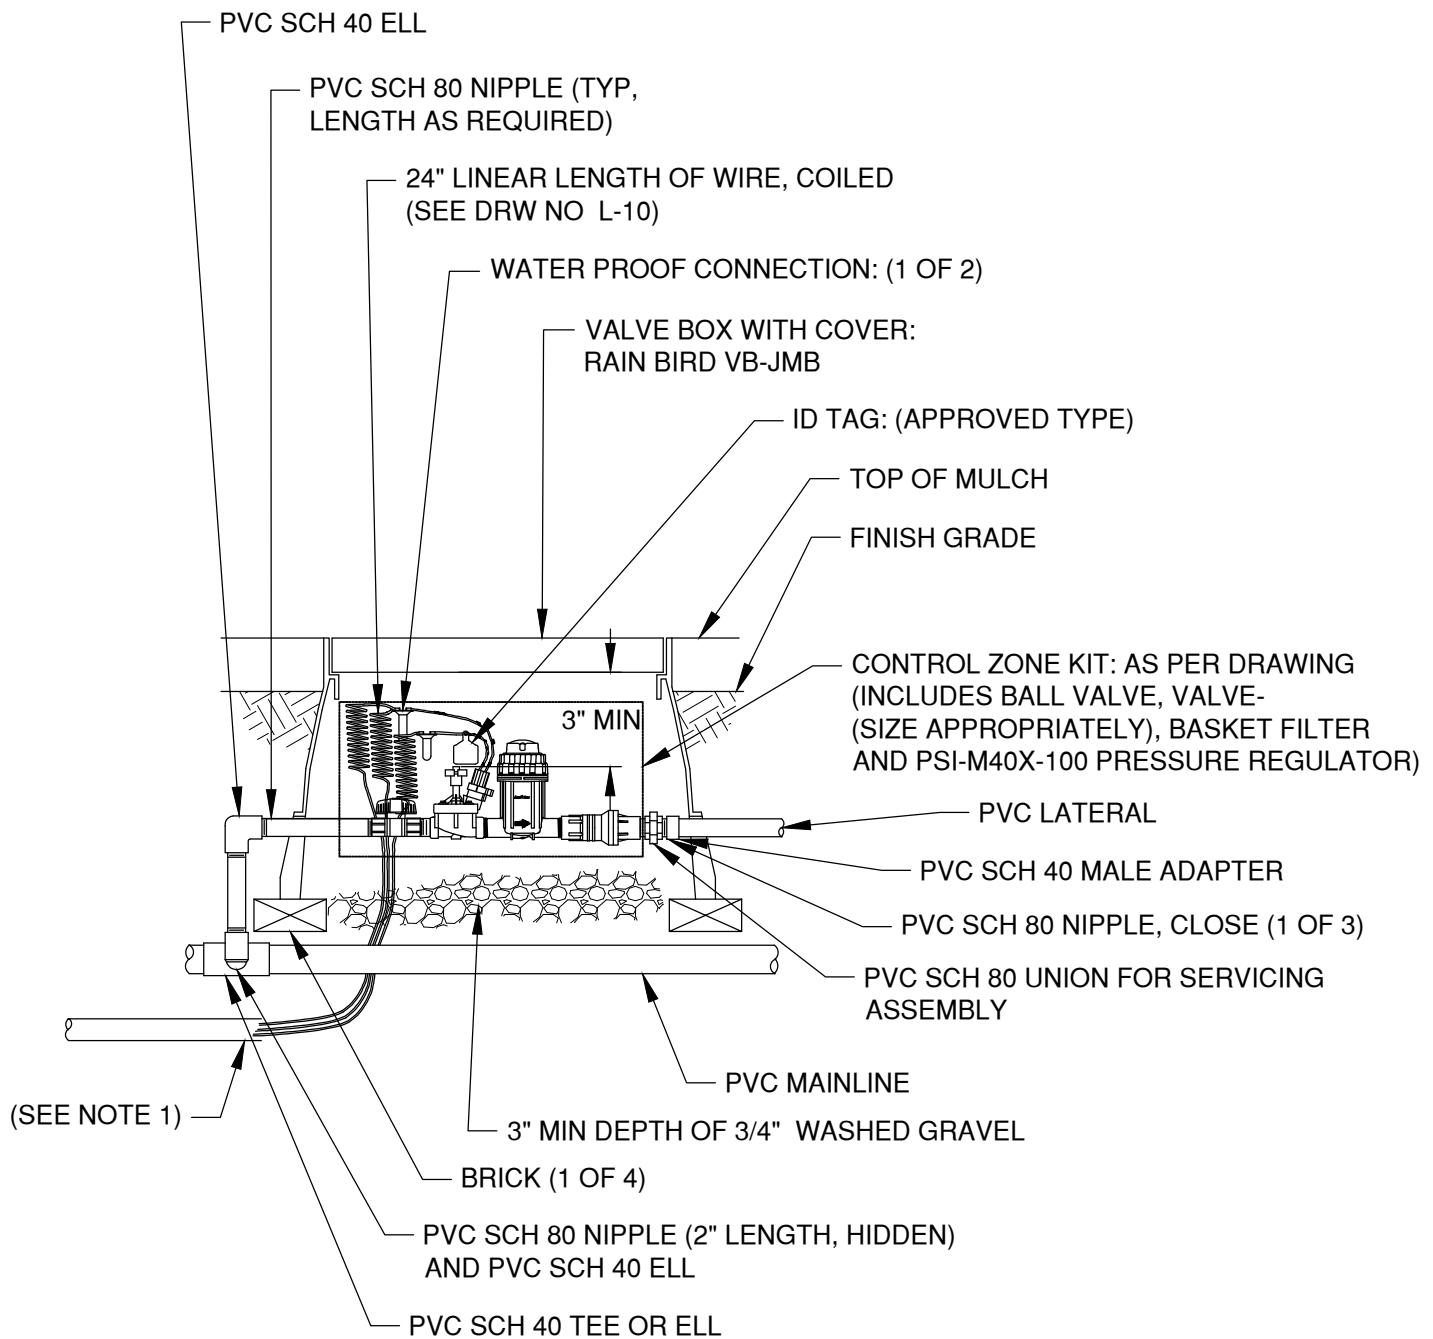

NOTES:

1. ALL ELECTRICAL WIRE TO BE INSTALLED IN APPROVED CONDUIT


| | | | | |
|-------|--------|---|---------|---------|
| DRAWN | LJC |  CITY OF BEND STANDARD DRAWING 710 NW WALL ST., BEND, OREGON 97701 | SCALE | NTS |
| DIV | LNDSCP | | DATE | 12/1/17 |
| REV | DATE | | APPR | |
| | | | STD DWG | L-12 |
| | | | | |

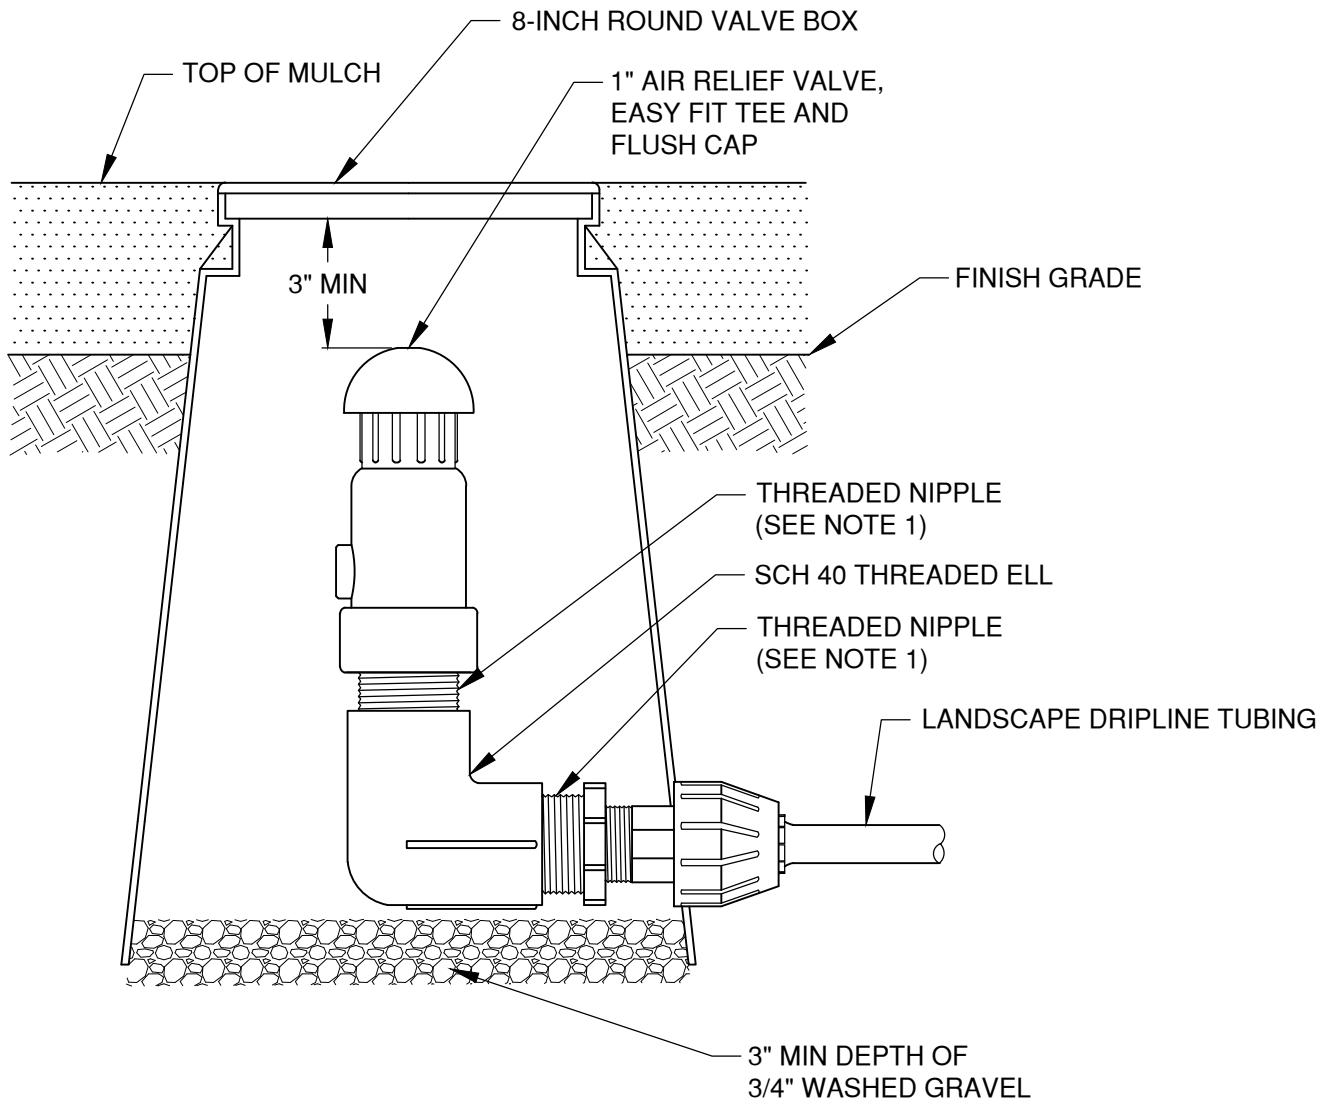

NOTES:

1. PROVIDE ALL THREADED CONNECTIONS WITH A NON-HARDENING, JOINT COMPOUND, COMPATIBLE WITH MANUFACTURERS RECOMMENDATIONS


| | | | | | |
|-------|--------|--|---|---------|---------|
| DRAWN | LJC |  CITY OF BEND | CITY OF BEND STANDARD DRAWING 710 NW WALL ST., BEND, OREGON 97701 AIR RELIEF VALVE IN KIT - AR VALVE KIT | SCALE | NTS |
| DIV | LNDSCP | | | DATE | 12/1/17 |
| REV | DATE | | | APPR | |
| | | | | STD DWG | L-13 |

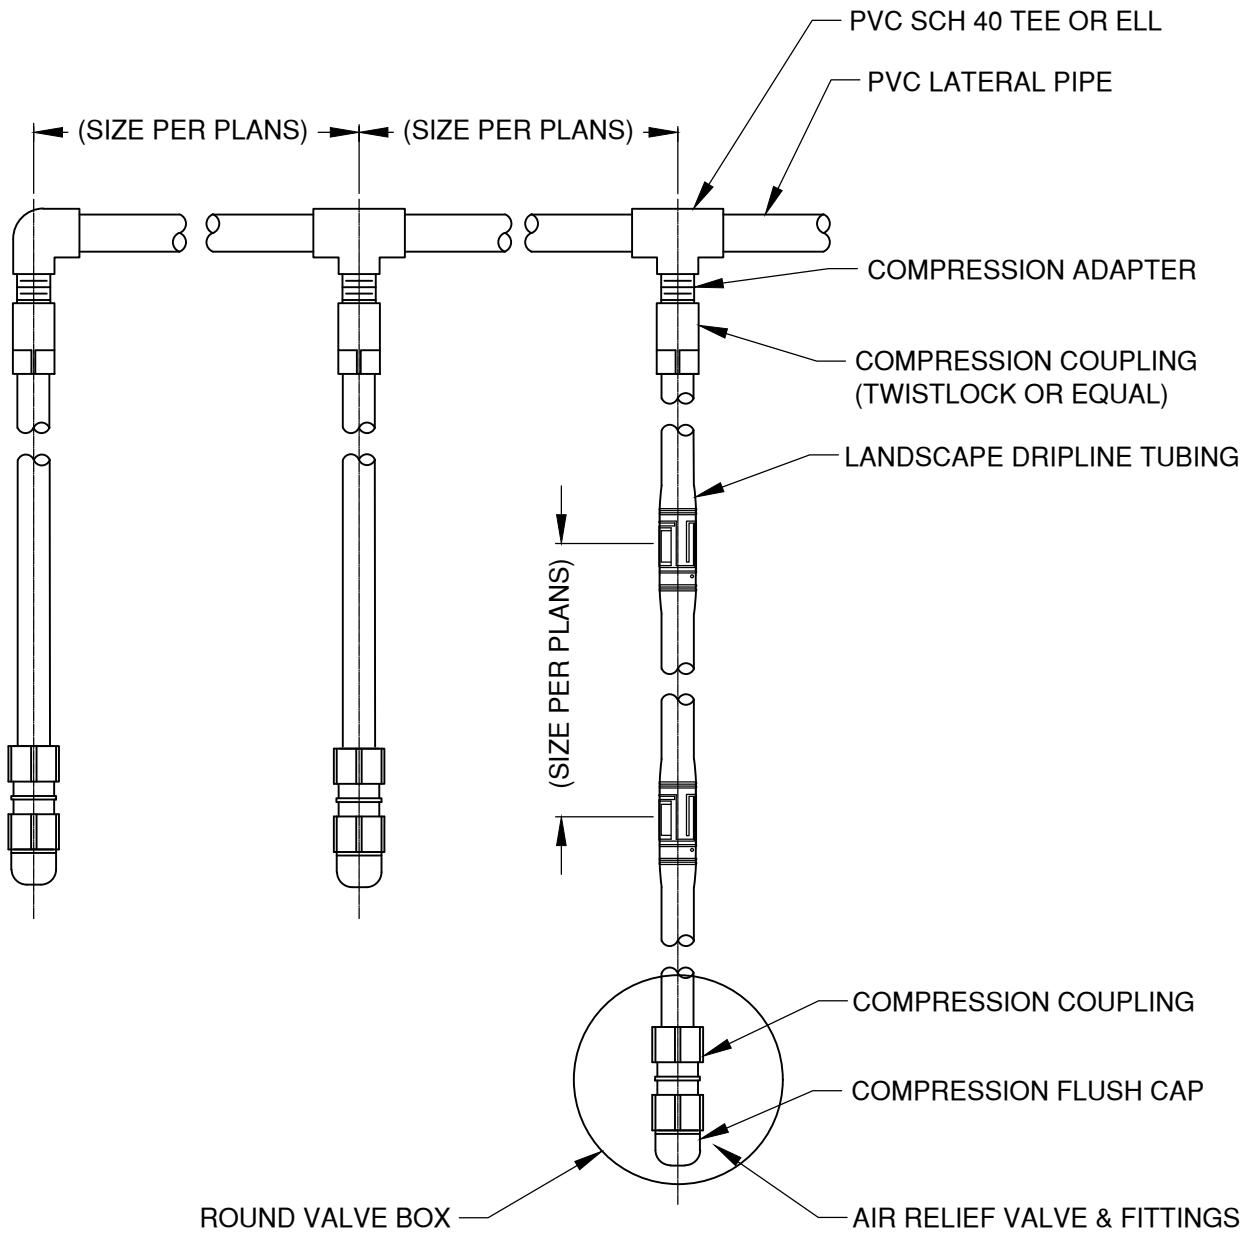

NOTES:

1. LATERAL AND Emitter SPACING DEPENDS ON SOIL TYPE, AND PLANT SPECIES.
2. SEE OSS - DET 6110 - PLANTING OR TURF BED DRIP LAYOUT FOR OVERALL SPECIFICATION


| | | | | | |
|-------|----------|--|--|---------|---------|
| DRAWN | LJC |  CITY OF BEND | CITY OF BEND STANDARD DRAWING 710 NW WALL ST., BEND, OREGON 97701 DRIP IRRIGATION MAINLINE LAYOUT | SCALE | NTS |
| DIV | LNDSCP | | | DATE | 12/1/17 |
| REV | | | | APPR | |
| 1 | 12/10/21 | | | STD DWG | L-14 |

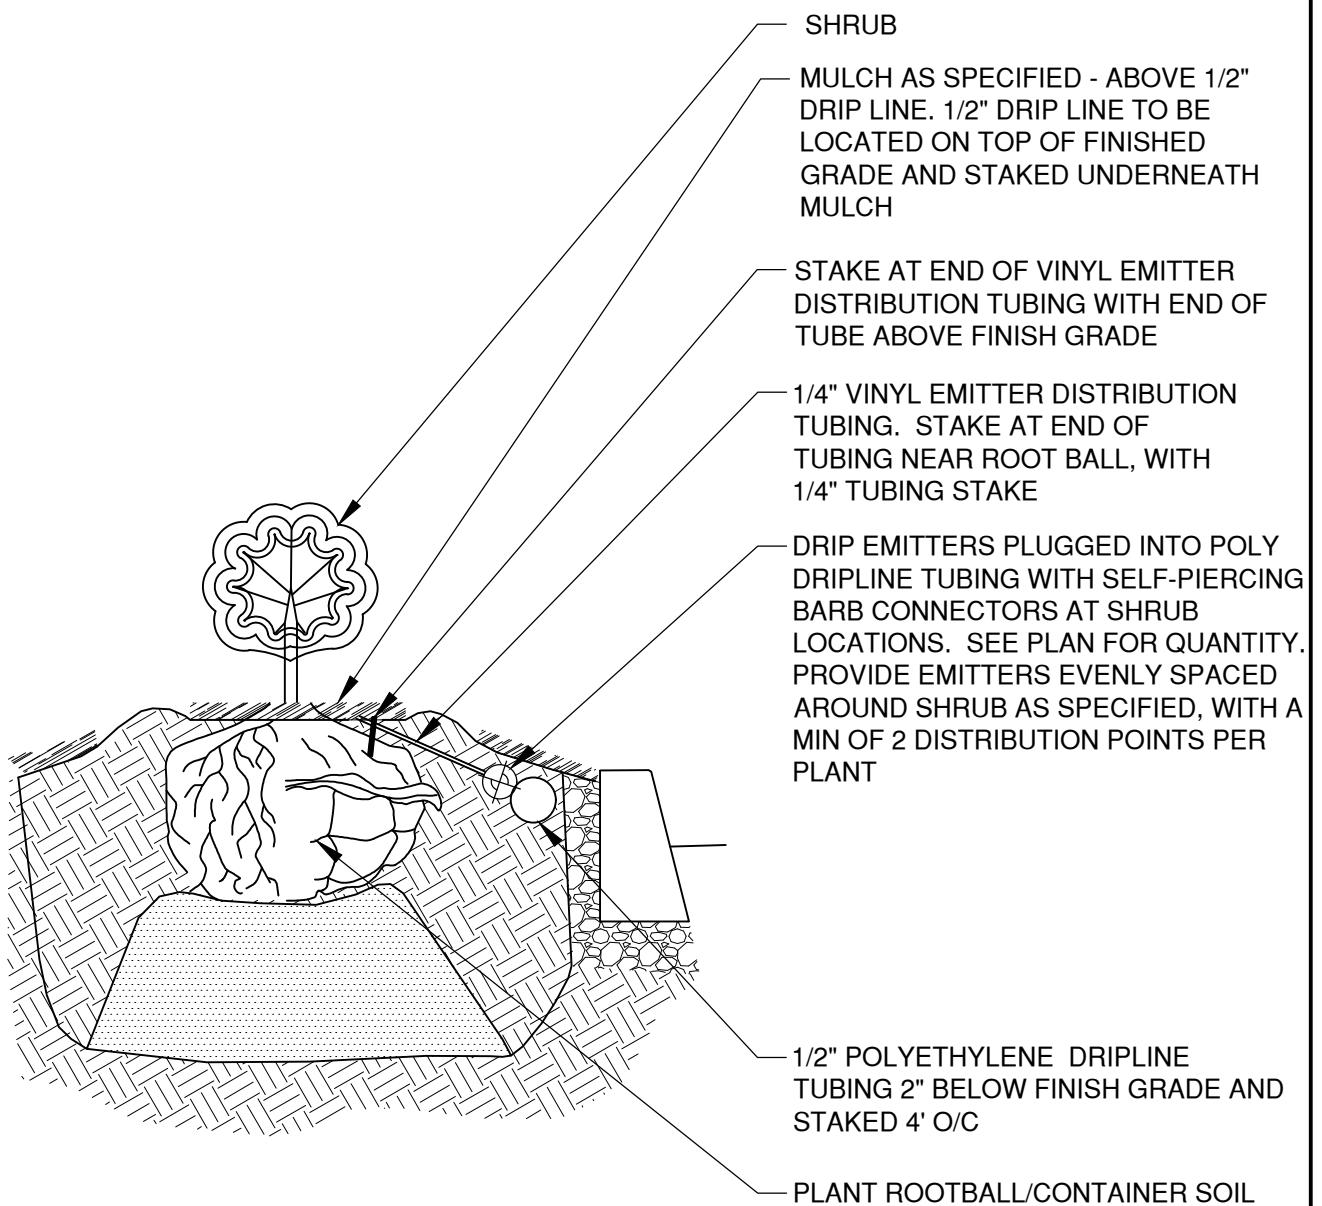

NOTES:

1. USE MANUFACTURERS RECOMMENDED TOOL TO PERFORATE 1/2" POLYETHYLENE TUBING, FOR BARB CONNECTION POINTS OF ENTRY


| | | | | | |
|-------|--------|--|---|---------|------------|
| DRAWN | AJD |  CITY OF BEND | CITY OF BEND STANDARD DRAWING 710 NW WALL ST., BEND, OREGON 97701 POINT SOURCE DRIP EMMITTER | SCALE | NTS |
| DIV | LNDSCP | | | DATE | 01/31/2022 |
| REV | DATE | | | APPR | |
| | | | | STD DWG | L-15 |

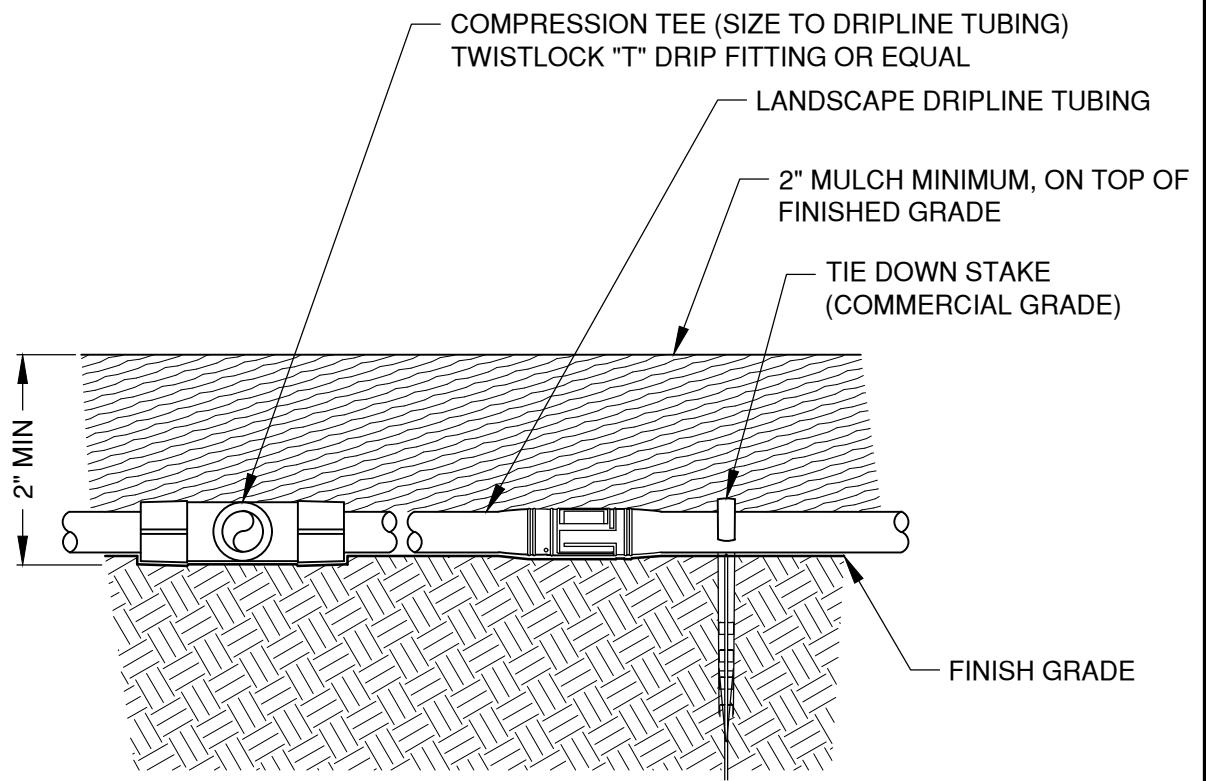

NOTES:

1. IF PUTTING LANDSCAPE DRIPLINE UNDER SOIL, DO NOT BURY MORE THAN 2" BELOW GRADE AND INCLUDE AIR RELIEF VALVE (SEE DRW NO L-13 "AIR RELIEF VALVE KIT-AR VALVE KIT")


| | | | | | |
|-------|--------|--|---|---------|------------|
| DRAWN | AJD |  CITY OF BEND | CITY OF BEND STANDARD DRAWING 710 NW WALL ST., BEND, OREGON 97701 DRIPLINE 2" BELOW GRADE POTABLE SYSTEM | SCALE | NTS |
| DIV | LNDSCP | | | DATE | 01/31/2022 |
| REV | DATE | | | APPR | |
| | | | | STD DWG | L-16 |

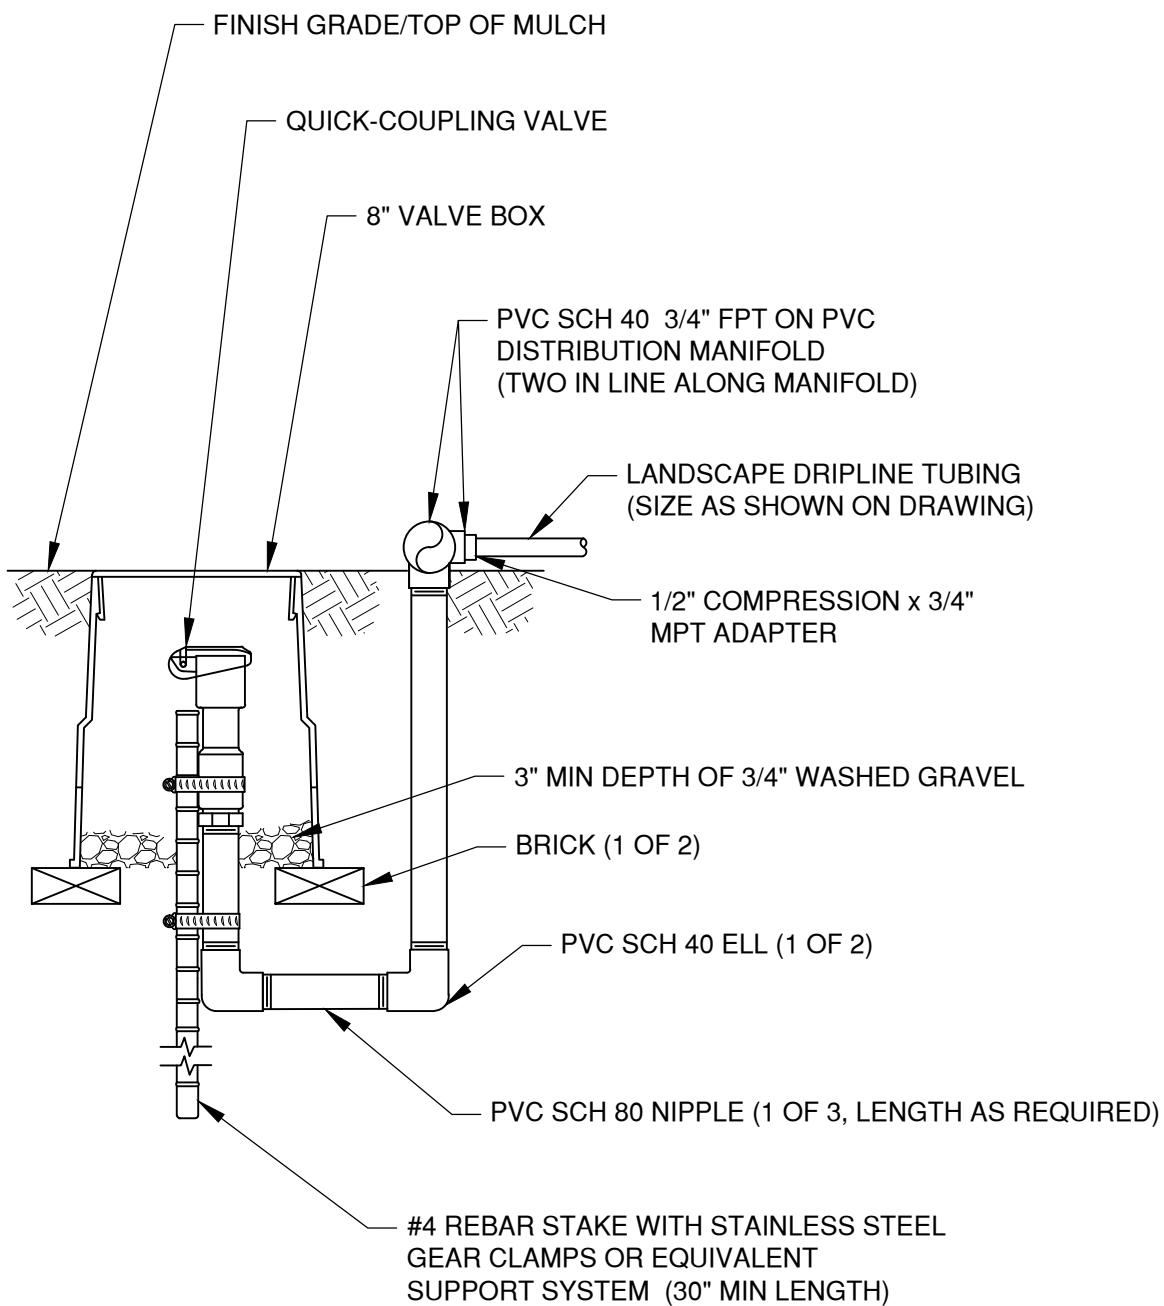


NOTES:

1. FURNISH FITTINGS AND PIPING NOMINALLY SIZED IDENTICAL TO NOMINAL QUICK COUPLING VALVE INLET SIZE

| | | | | | |
|-------|--------|---|---|---------|---------|
| DRAWN | LJC |  | CITY OF BEND STANDARD DRAWING 710 NW WALL ST., BEND, OREGON 97701 CITY OF BEND LANDSCAPE DRIPLINE FLUSH POINT POTABLE SYSTEM | SCALE | NTS |
| DIV | LNDSCP | | | DATE | 12/1/17 |
| REV | DATE | | | APPR | |
| | | | | STD DWG | L-17 |

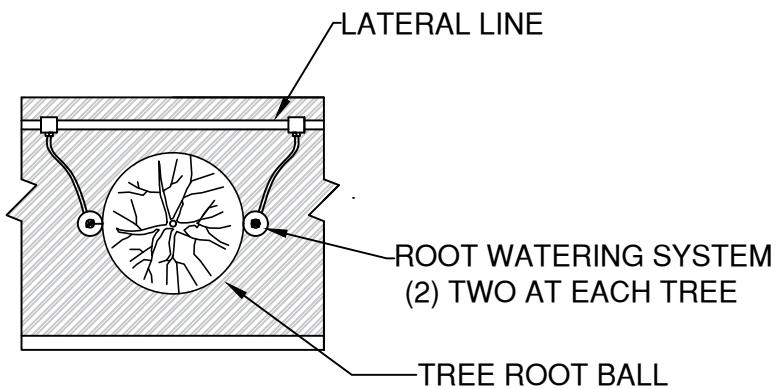

PLAN

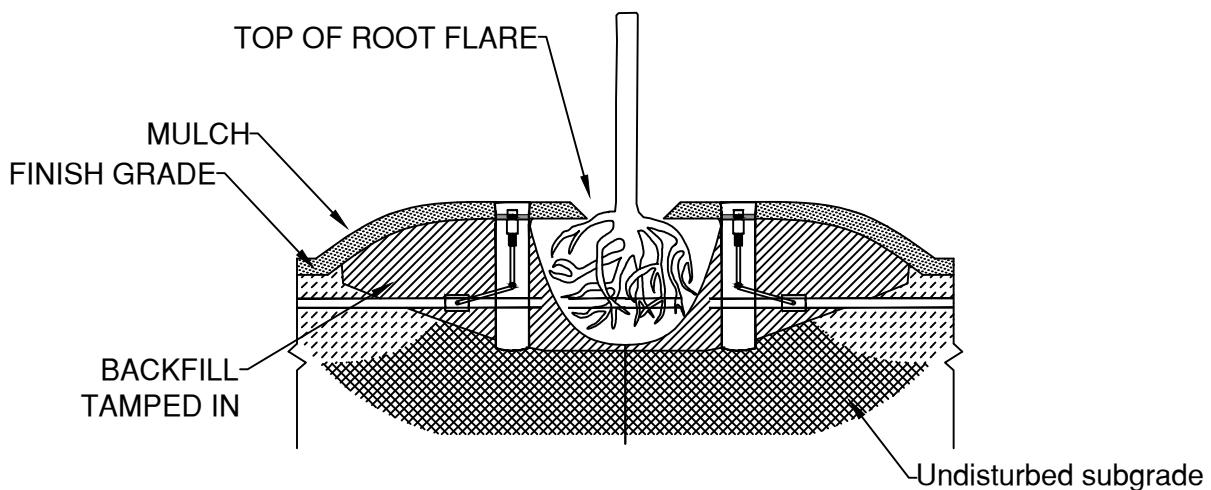


SECTION

NOTES:

1. POSITION UNITS SPACE AROUND ROOT BALL OF TREE
2. INSTALL UNITS SO TOP OF RWS (RAIN BIRD RWS-BCG) IS EVEN WITH GROUND SURFACE. LIMIT RWS TO NO DEEPER THAN BOTTOM OF ROOT BALL

| | | | | |
|-------|--------|--|---|-----------------|
| DRAWN | AJD |  CITY OF BEND | CITY OF BEND STANDARD DRAWING 710 NW WALL ST., BEND, OREGON 97701 TREE ROOT WATERING SYSTEM DETAIL | SCALE NTS |
| DIV | LNDSCP | | | DATE 01/31/2022 |
| REV | DATE | | | APPR |
| | | | | STD DWG L-18 |

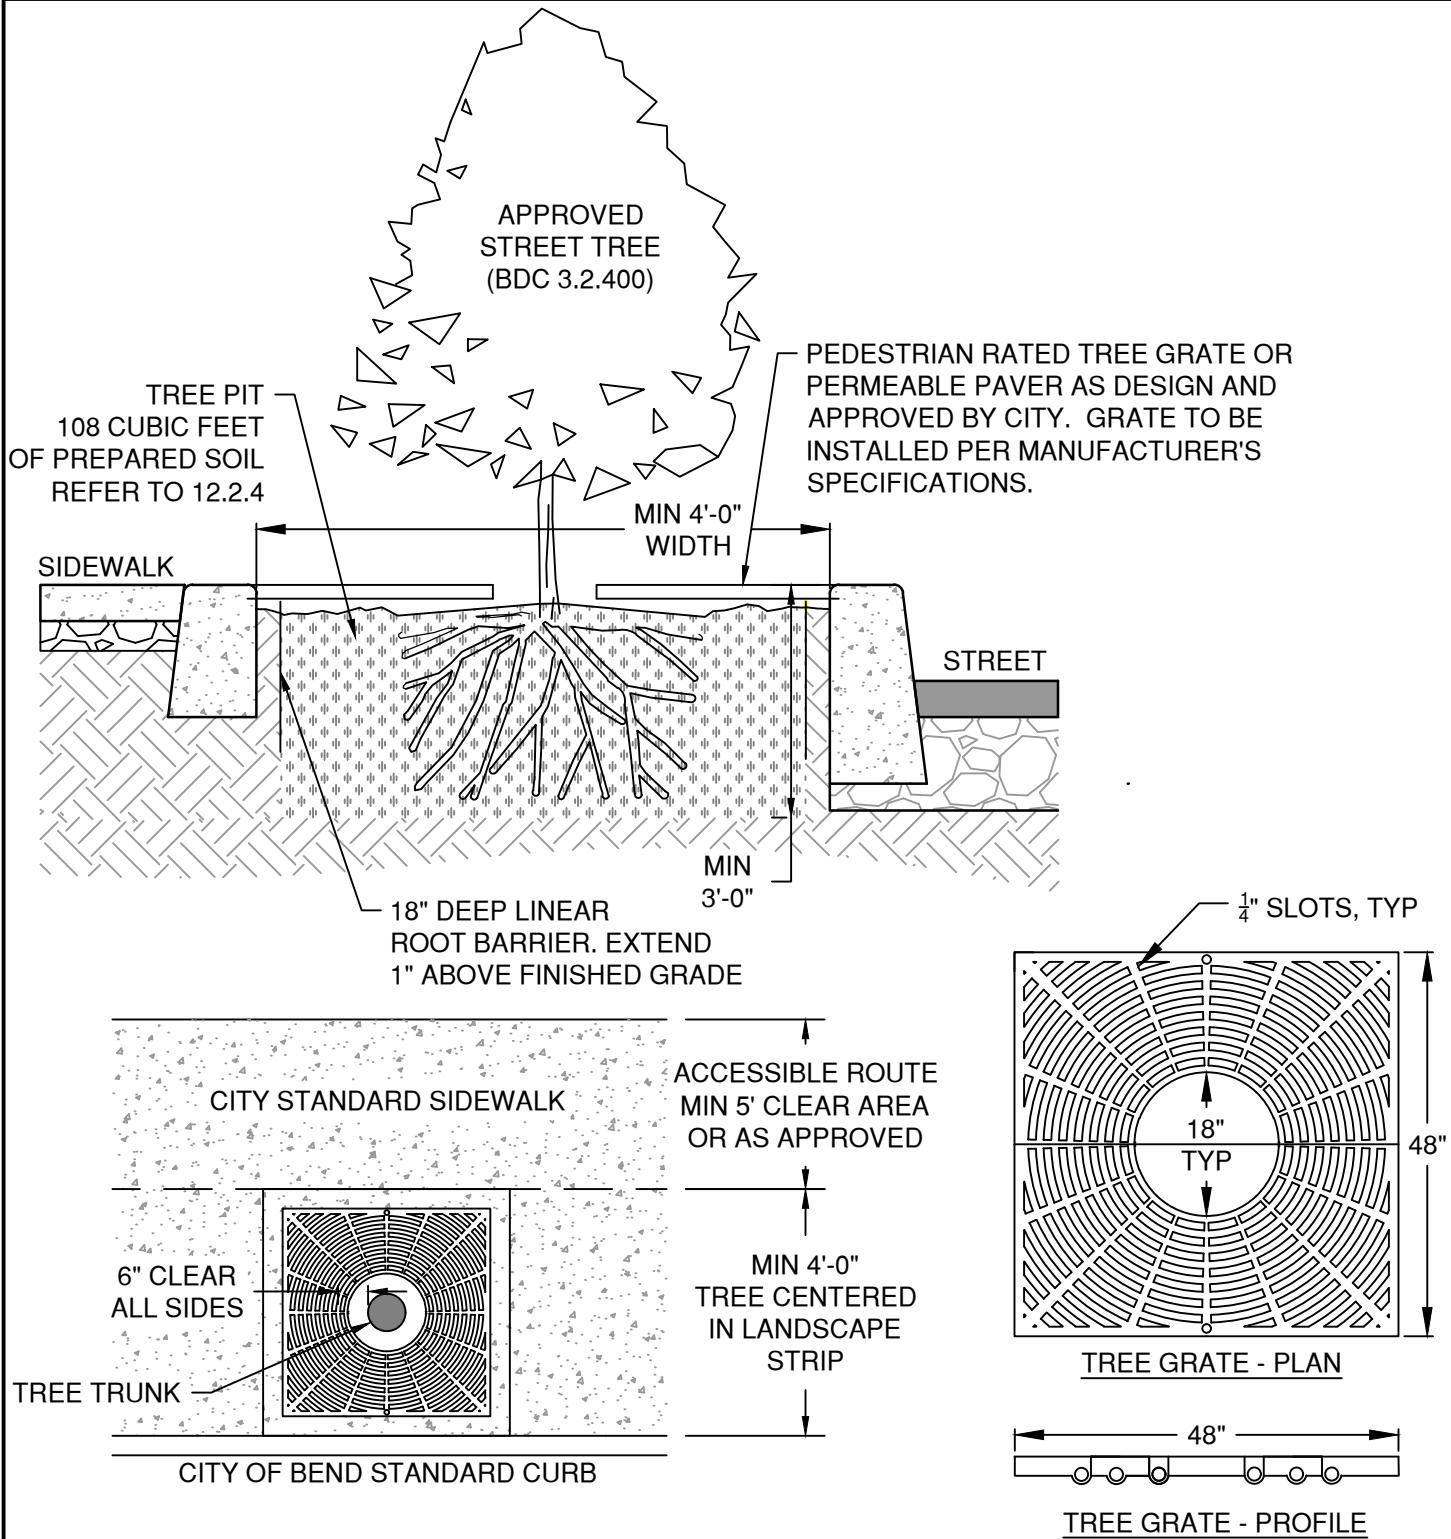

NOTES:

1. MINIMUM TREE WELL DIMENSIONS DICTATED BY BEND DEVELOPMENT CODE 12.2.4.1.
2. VEGETATION WITHIN THE TREE WELL SHALL HAVE DRIP SYSTEM IRRIGATION INSTALLED PER L-18.
3. TREE GRATE SHALL BE EJ 8954 PLAZA SET, OR APPROVED EQUAL.

| | | | |
|------------|---------------------|--|-----------------|
| DRAWN AJD | <p>CITY OF BEND</p> | <p>CITY OF BEND STANDARD DRAWING 710 NW WALL ST., BEND, OREGON 97701</p> <p>TREE WELL DETAIL</p> | SCALE NTS |
| DIV LNDSCP | | | DATE 01/31/2022 |
| REV DATE | | | APPR |
| | | | STD DWG L-19 |