

CHRIS HART-HENDERSON HOLDS ALL RIGHTS TO THE PLANS AND IDEAS ON THIS SHEET. THESE PLANS AND SPECIFICATIONS ARE FOR THE CONSTRUCTION OF ONE LANDSCAPE AND RESTRICTED TO THE ORIGINAL SITE FOR WHICH THEY WERE PREPARED AS SHOWN IN THE TITLEBLOCK. THESE PLANS ARE NOT TO BE COPIED IN ANY FORM WHATSOEVER WITHOUT THE EXPRESSED WRITTEN PERMISSION OF CHRIS HART-HENDERSON OR HER REPRESENTATIVE. THE CONTRACTOR SHALL BE RESPONSIBLE FOR CHECKING DIMENSIONS AND SITE CONDITIONS AND IS TO REPORT ANY ERRORS OR OMISSIONS IN WRITING TO THE DESIGNERS BEFORE THE START OF CONSTRUCTION.

Inspired by Nature

Heart Springs Landscape Design LLC
 915 NW Gasoline Alley
 Bend, Oregon 97701
 (541) 385-0880
 heartspringsdesign.com

9TH ST


NE LARCH



- GROVE OF TREES (MULTI-STEM SERVICEBERRY OR SIMILAR)
- EDIBLE SHRUBS: QUINCE, REGENT SERVICEBERRY, VARIOUS CURRANTS, GOOSEBERRY, HONEYBERRY, UNDERPLANT WITH STRAWBERRIES AND PERENNIAL VEGGIES
- PUMILA SPRUCE AND/OR DWARF MUGO PINE
- MIXED EDIBLE FRUIT TREES: APPLE, PEAR, PLUM AND CHERRY (PERHAPS PEACH)
- DWARF KOREAN LILAC
- BLUE OAT GRASS
- CATMINT, LAVENDER AND MIXED HERBS: THYME, OREGANO, CHIVES, ROSEMARY, SANTOLINA ETC.
- SHRUB TBD

NOTES:
 ALL PATHS MUST BE AT LEAST 36" WIDE WITH NO STEPS. MAIN PATHS ARE DESIGNED TO BE 4' WIDE FOR WHEELBARRROW ACCESS.
 MAINTAIN EXISTING GRADES AROUND ALL MANHOLE COVERS. CONSULT WITH PROPER UTILITIES BEFORE DIGGING OR DISTURBING THE SITE.

MATERIALS:
 325 LIN FT FENCING, 8' TALL WITH 2 GATES (ONE LARGE)
 8700 SQ FT GROUNDCOVER AREA
 12-15 TREES
 24 RAISED BEDS
 50 TONS OF NATIVE BOULDERS, PREFERABLY MOSSY

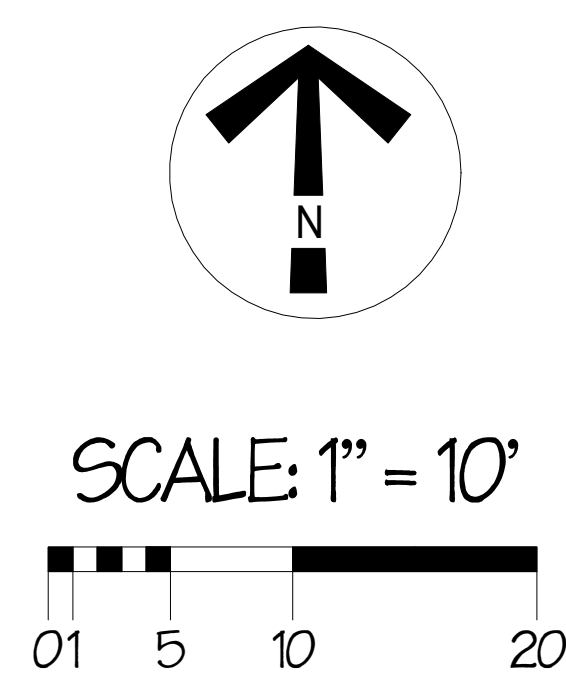

DRAFT COPY:
NOT FOR CONSTRUCTION

CONCEPTUAL LANDSCAPE FOR:
 COMMUNITY GARDENS
 8TH / 9TH & FRANKLIN
 BEND, OREGON

DRAWN BY:
AC

CHECKED BY:
CHH

DATE:
MAY 16, 2012

SCALE:
SCALE: 1" = 10'

SHEET:
1

OF 1 SHEET