



KEY MAP
NOT TO SCALE

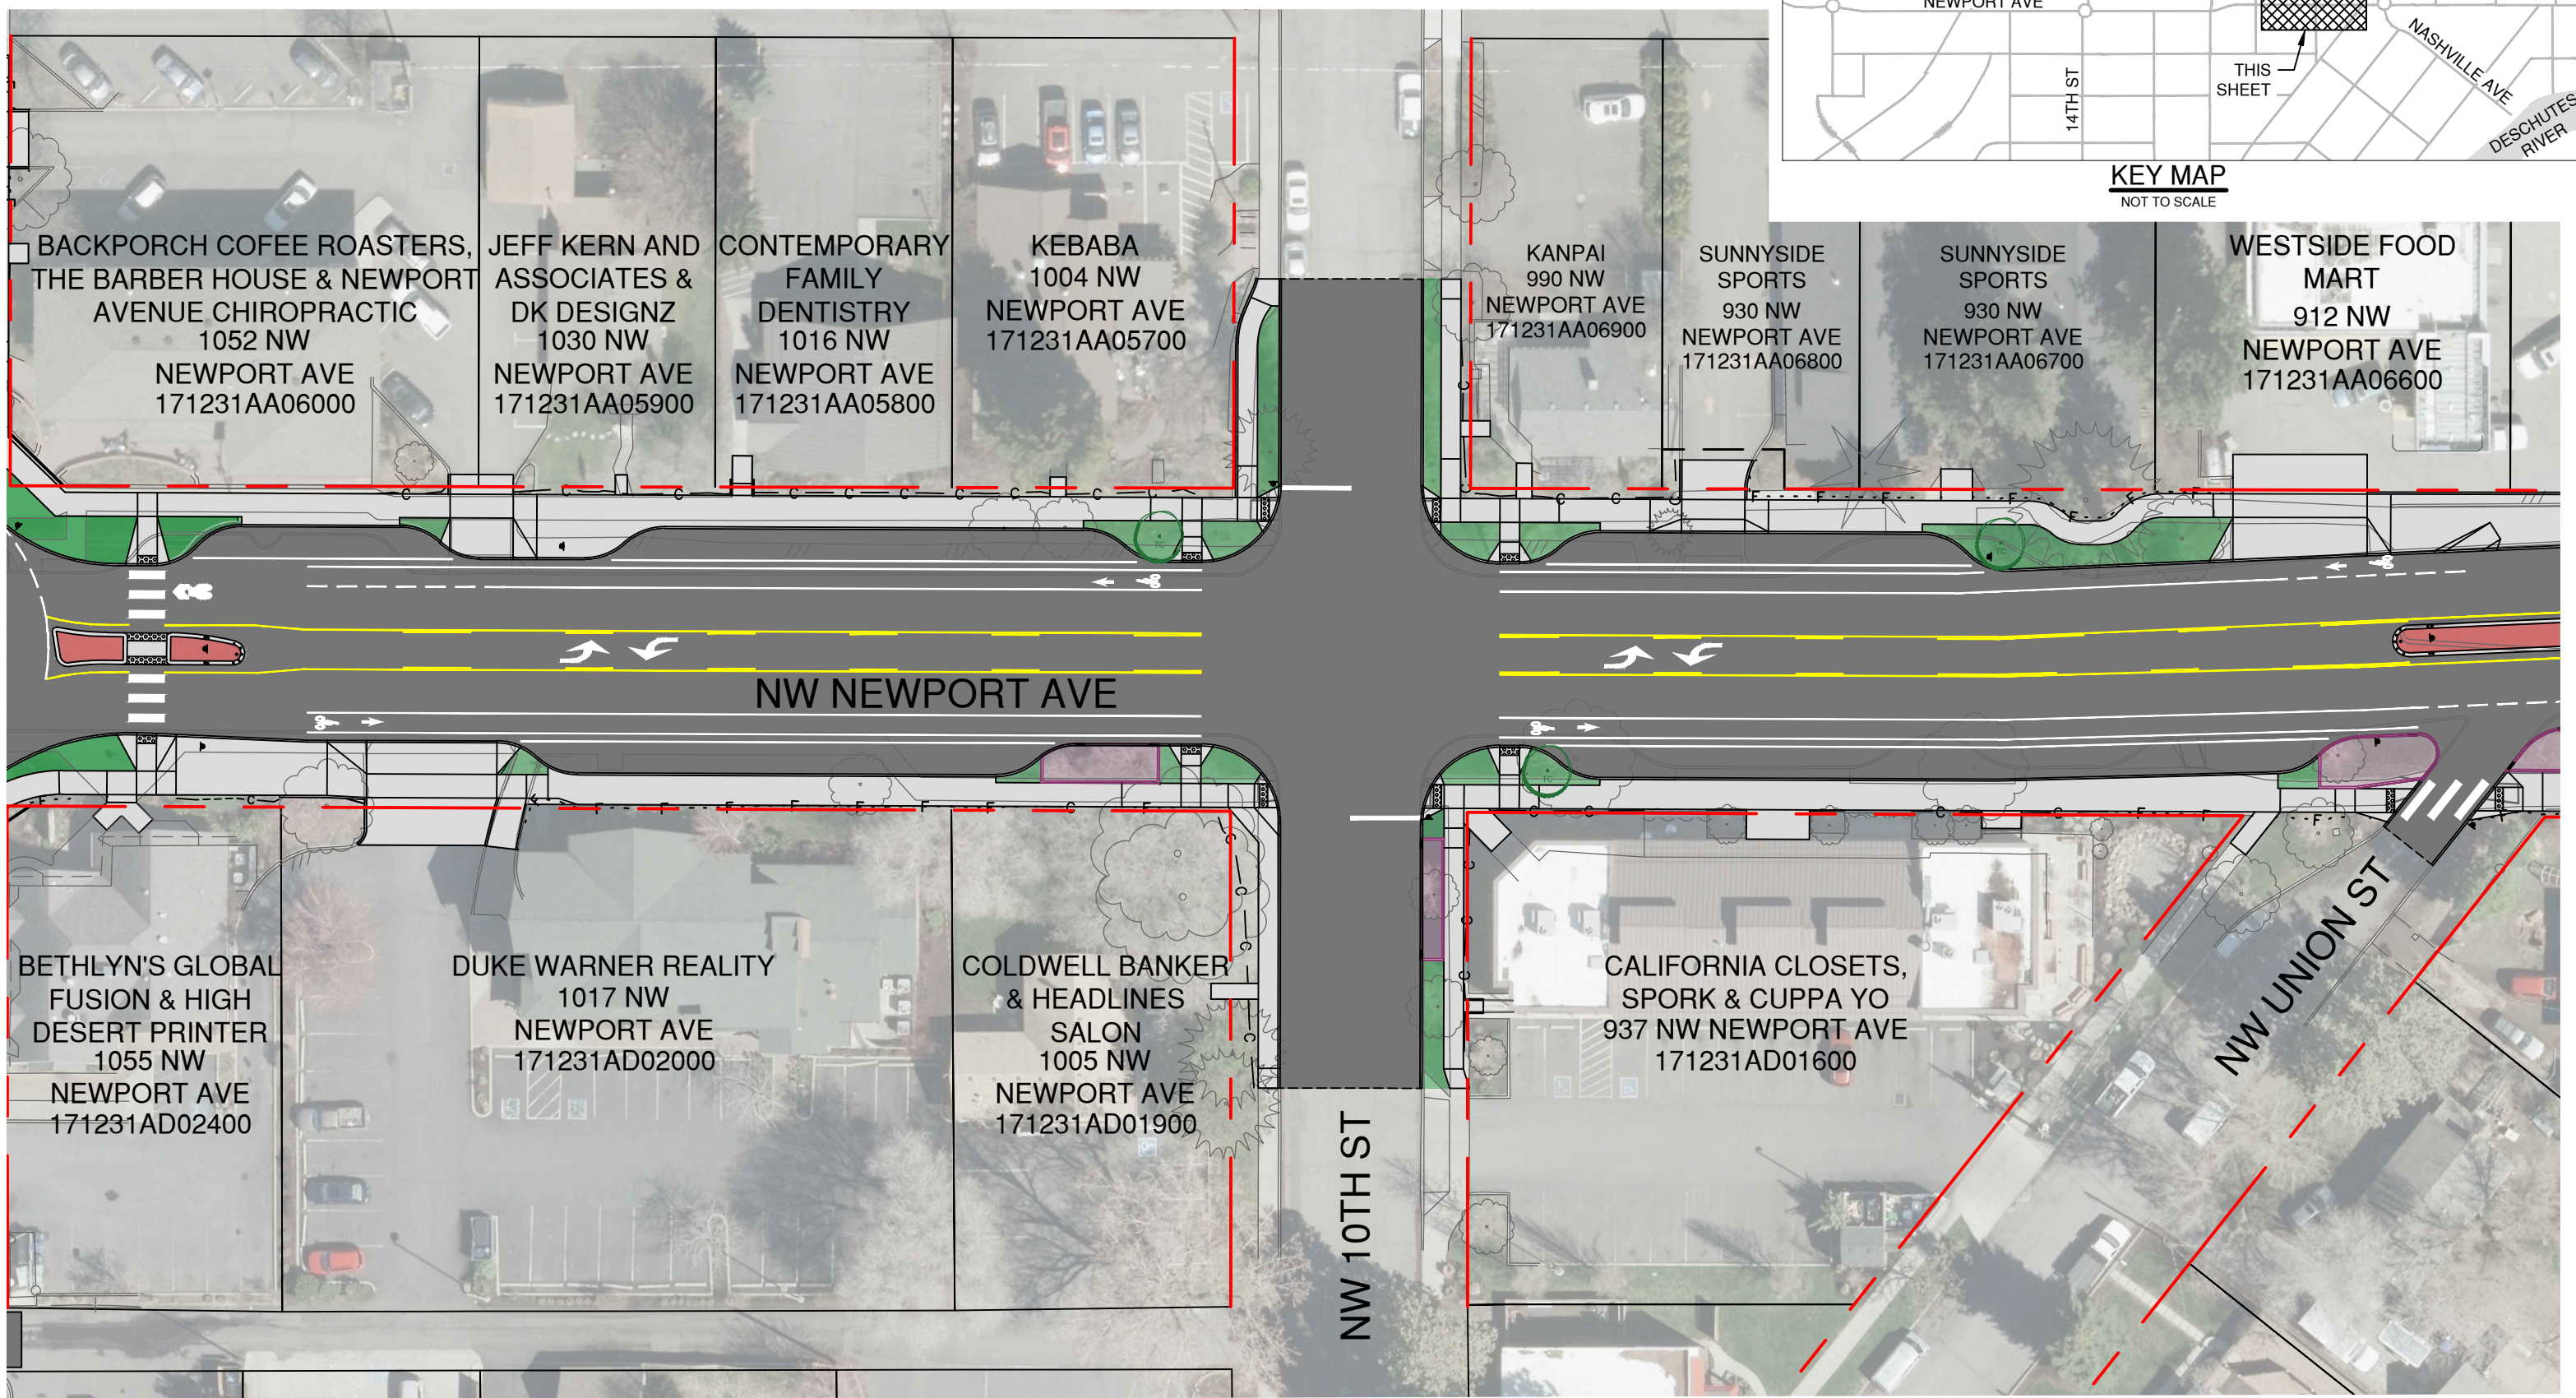

6. NEWPORT AVE - 11TH ST TO 9TH ST

- LEGEND**
- ASPHALT PAVING
 - SIDEWALK BUFFER
 - STORMWATER PLANTER
 - CONCRETE
 - EXTG RIGHT-OF-WAY

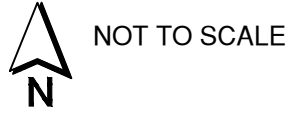

FEBRUARY 2021
DRAFT CONCEPT
LAYOUT SUBJECT TO REVISION