
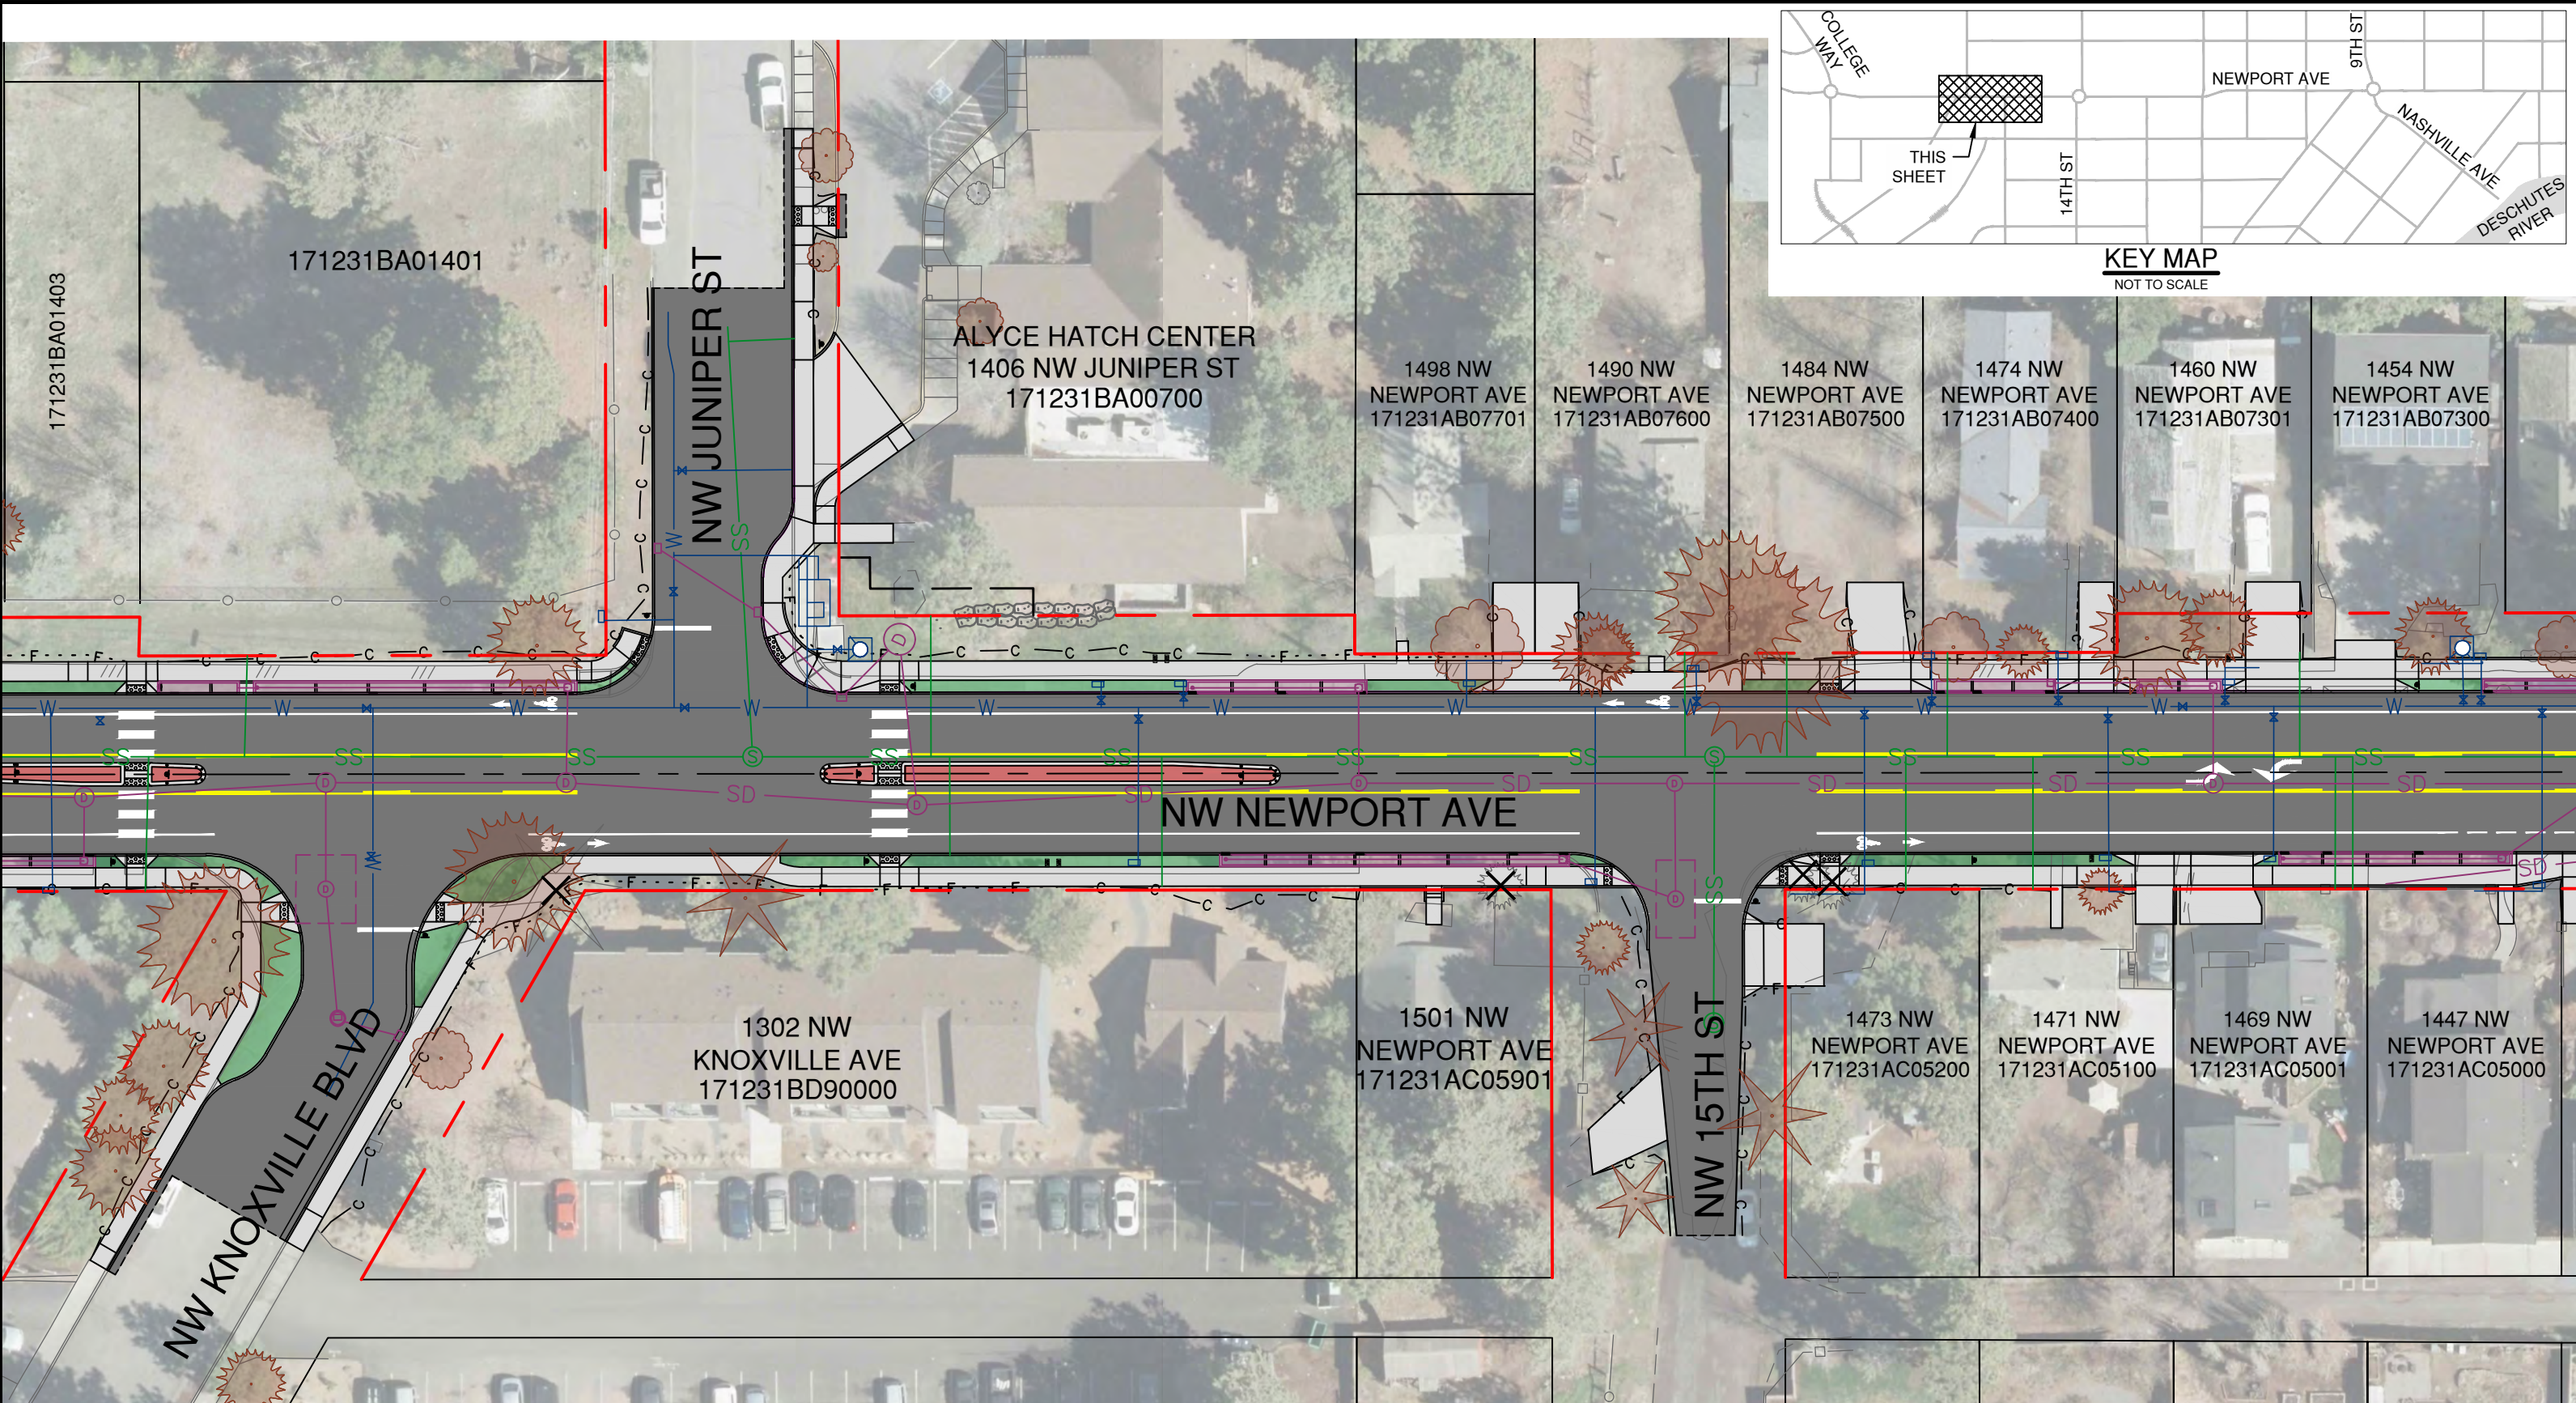


1. NEWPORT AVE - COLLEGE WAY TO KNOXVILLE BLVD

LEGEND					
ASPHALT PAVING	EXTG RIGHT-OF-WAY	PROPOSED STORM LINE	EXISTING TREE TO BE REMOVED		
CONCRETE	STORMWATER PLANTER	PROPOSED SANITARY LINE	EXISTING TREE TO BE PROTECTED		
SIDEWALK BUFFER		PROPOSED WATER LINE	PROPOSED TREES AND PLANTINGS		

NOT TO SCALE


JANUARY 2022
DRAFT CONCEPT
LAYOUT SUBJECT TO REVISION

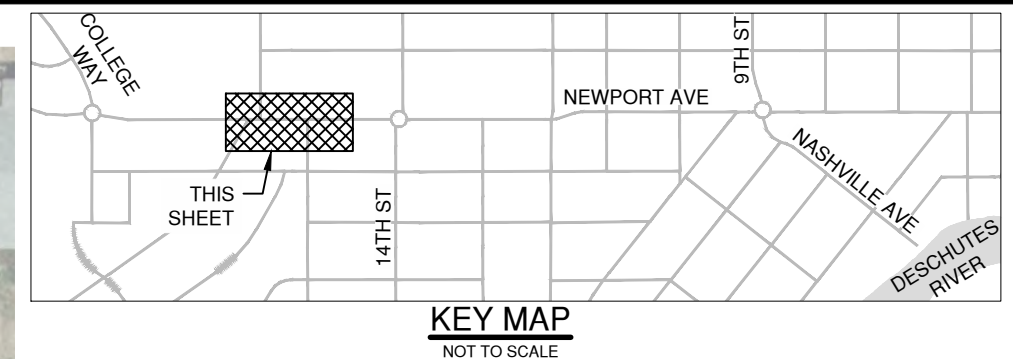



2. NEWPORT AVE - KNOXVILLE BLVD TO 15TH ST

LEGEND

- ASPHALT PAVING
- EXTG RIGHT-OF-WAY
- CONCRETE
- STORMWATER PLANTER
- SIDEWALK BUFFER
- PROPOSED STORM LINE
- PROPOSED SANITARY LINE
- PROPOSED WATER LINE
- ✕ EXISTING TREE TO BE REMOVED
- ✪ EXISTING TREE TO BE PROTECTED
- ✪ PROPOSED TREES AND PLANTINGS

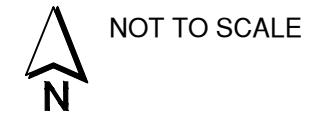

JANUARY 2022
DRAFT CONCEPT
LAYOUT SUBJECT TO REVISION

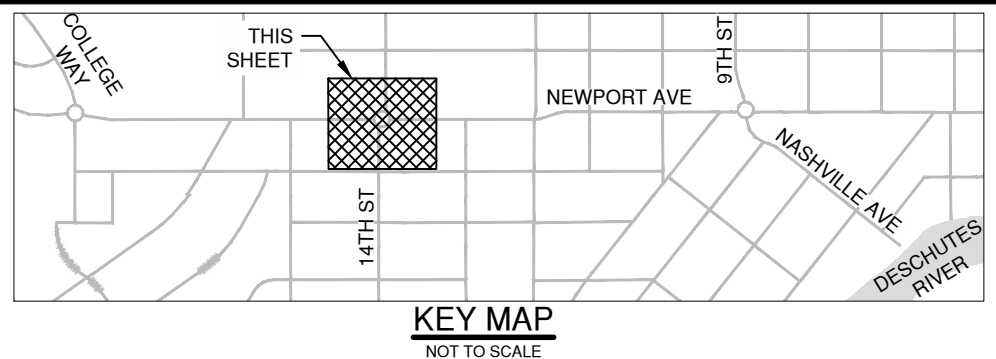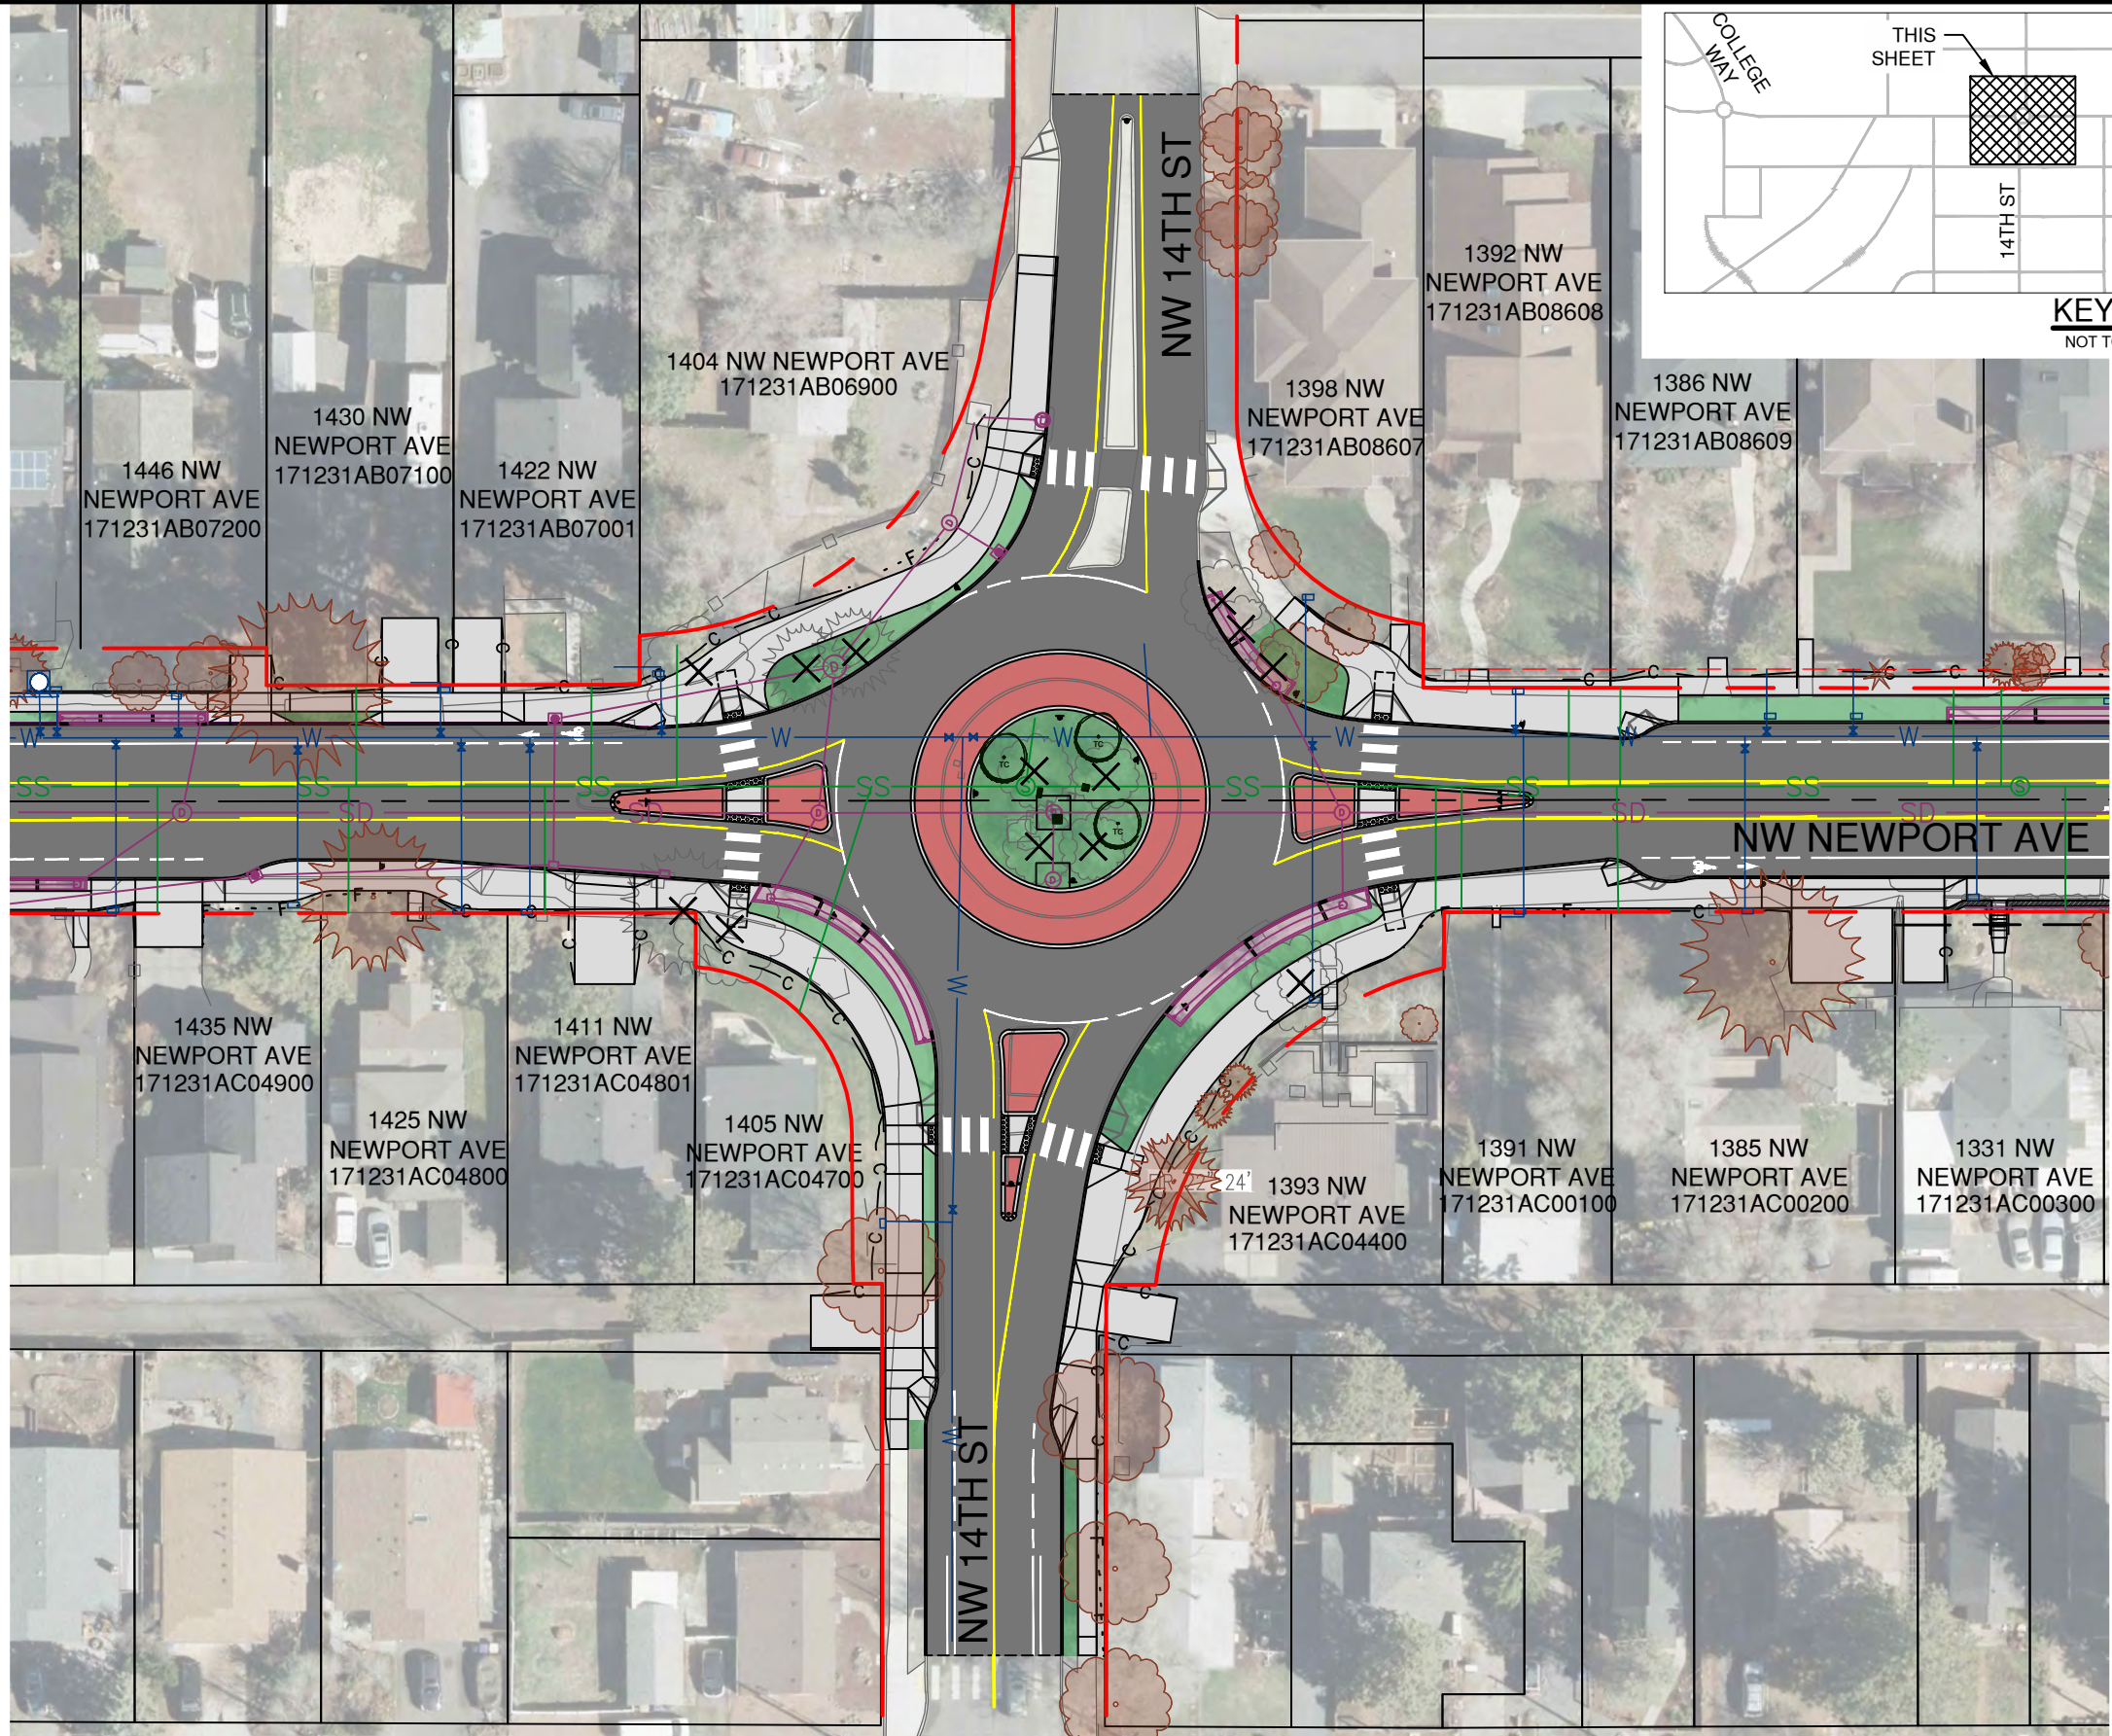

3. NEWPORT AVE - 14TH ST ROUNDABOUT

LEGEND

- | | | | |
|--|--|---|---|
|  ASPHALT PAVING |  EXTG RIGHT-OF-WAY |  PROPOSED STORM LINE |  EXISTING TREE TO BE REMOVED |
|  CONCRETE |  STORMWATER PLANTER |  PROPOSED SANITARY LINE |  EXISTING TREE TO BE PROTECTED |
|  SIDEWALK BUFFER | |  PROPOSED WATER LINE |  PROPOSED TREES AND PLANTINGS |



NOT TO SCALE

JANUARY 2022
DRAFT CONCEPT
LAYOUT SUBJECT TO REVISION