

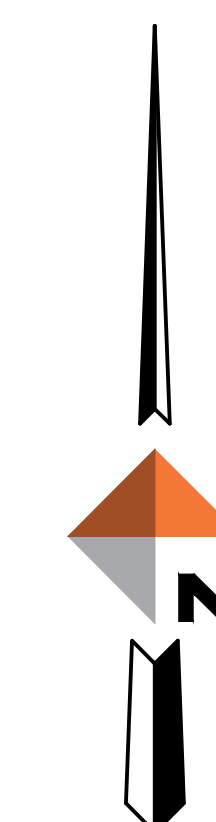


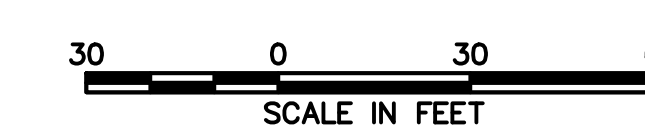

NW PORTLAND AVENUE SCOPING CONSIDERATIONS

PORTLAND AVE BRIDGE TO NW WALL ST - OLNEY PEDESTRIAN AND BICYCLISTS IMPROVEMENTS PROJECT

JUNE 2023

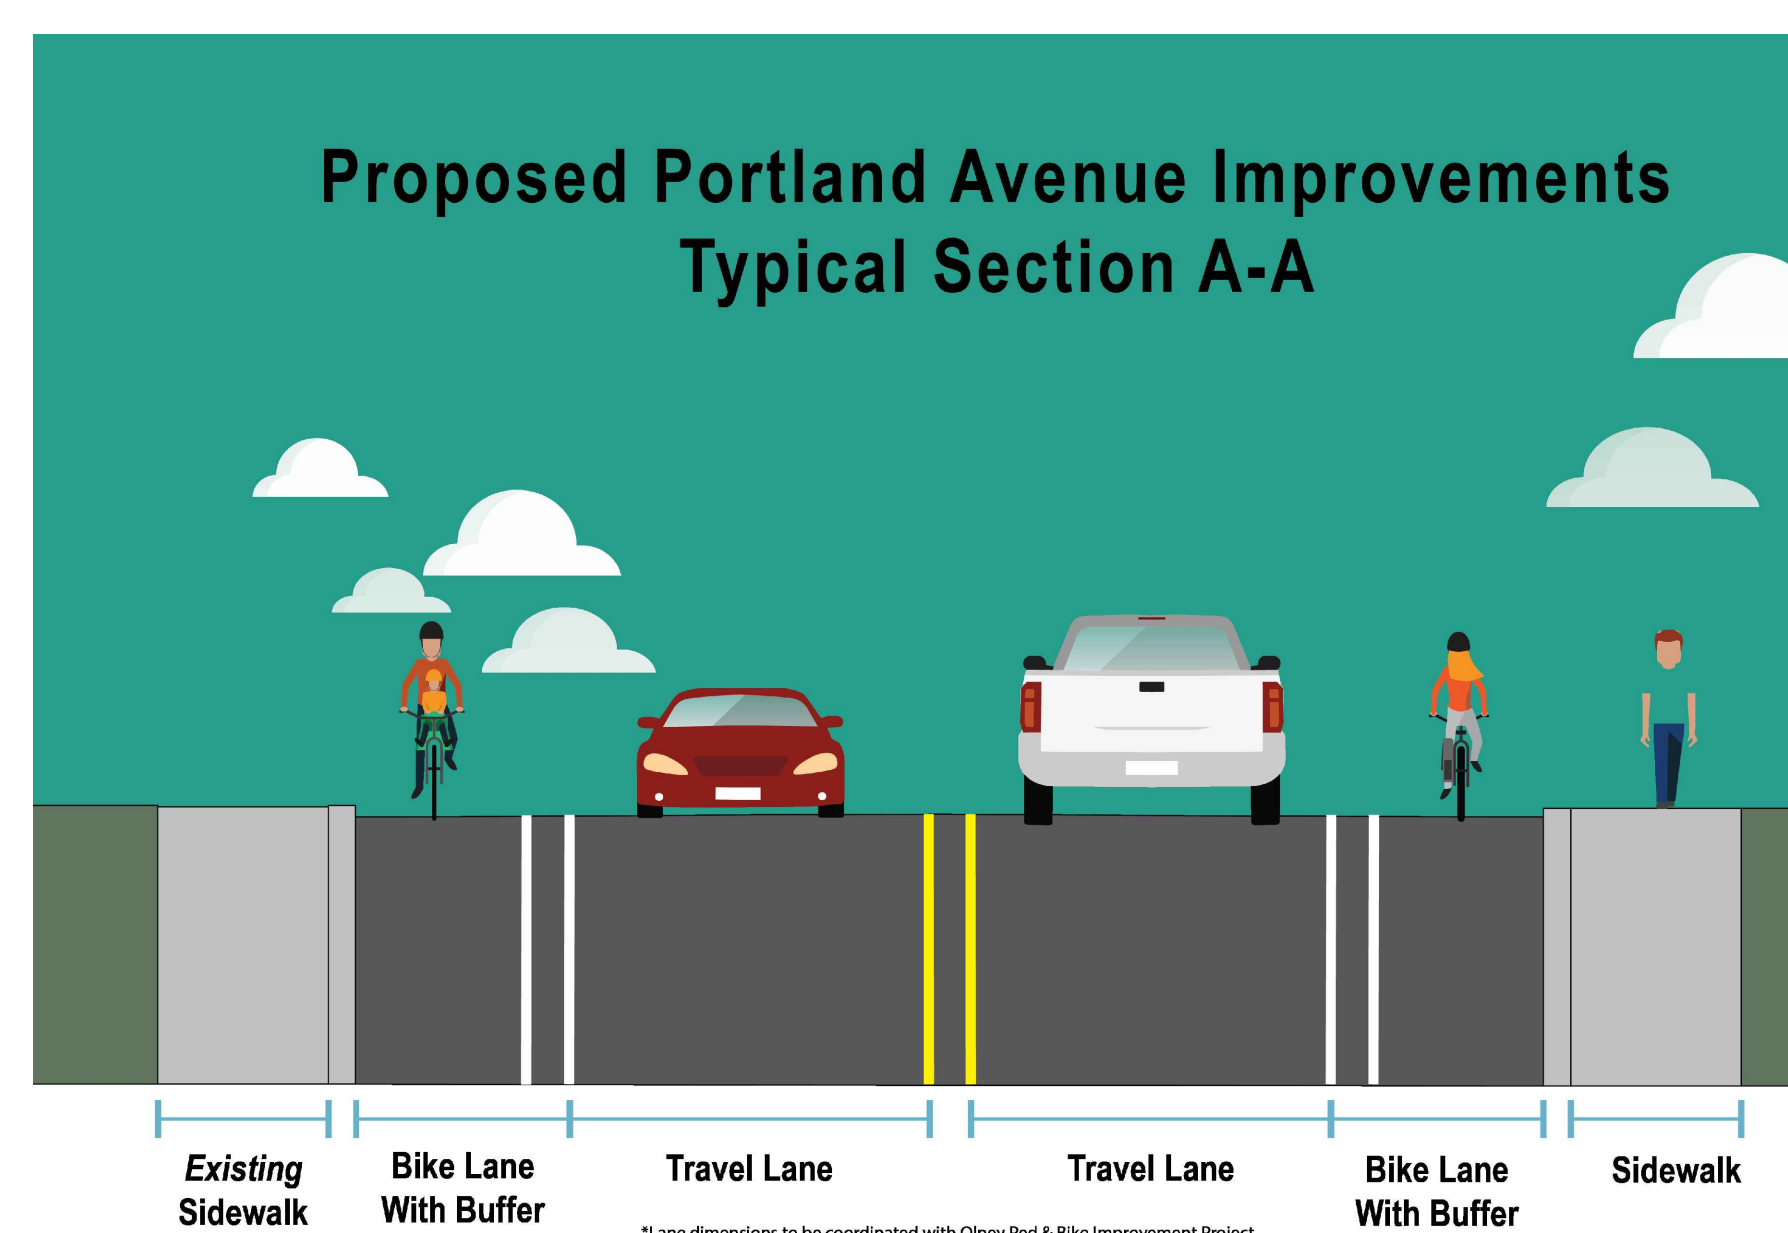

LEGEND:

- PROPOSED STREET LIGHT
- INSTALL NEW SIGN
- MAINTAIN EXISTING SIGN
- PROPOSED SIDEWALK
- PROPOSED STRIPING
- PROPOSED STRUCTURAL WALL