

**PHASE 1**  
 - 24 CALENDAR DAYS  
 - 3 DAY RUNWAY CLOSURE

**PHASE 2**  
 - 28 CALENDAR DAYS  
 - 3 DAY RUNWAY CLOSURE


CLOSURE IN FRONT OF TAXILANE C1 LIMITED TO 3 CONTINUOUS DAYS

**PHASE 5**  
 - 5 DAY AIRPORT CLOSURE

**PHASE 4**  
 - 27 CALENDAR DAYS  
 - 4 DAY RUNWAY CLOSURE

**PHASE 3**  
 - 22 CALENDAR DAYS  
 - 3 DAY RUNWAY CLOSURE

PLAN  
 SCALE: 1"=200'

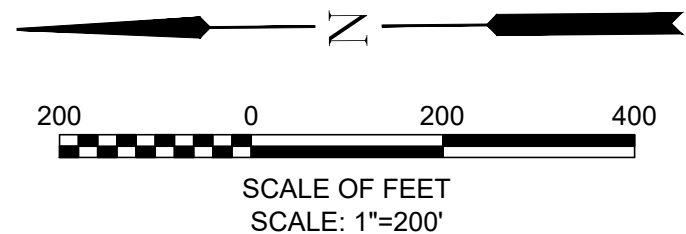

WORK AREA PHASING LEGEND			
PHASE		DURATION	RUNWAY CLOSURE DURING DURATION
PHASE 1		24 CALENDAR DAYS	3 CONTINUOUS DAYS OF SWING SHIFT WORK (12:00PM - 10:00PM)
PHASE 2		26 CALENDAR DAYS	3 CONTINUOUS DAYS OF SWING SHIFT WORK (12:00PM - 10:00PM)
PHASE 3		22 CALENDAR DAYS	3 CONTINUOUS DAYS OF SWING SHIFT WORK (12:00PM - 10:00PM)
PHASE 4		27 CALENDAR DAYS	4 CONTINUOUS DAYS OF SWING SHIFT WORK (12:00PM - 10:00PM)
PHASE 5		5 CALENDAR DAYS/ENTIRE AIRPORT CLOSED	


TOTAL DURATION - 104 CALENDAR DAYS

LEGEND	
WORK AREA LIMITS	
PROPERTY BOUNDARY	

X:\Projects\Bend, City 012024 - Taxiway A and B Seal (Design)\CAD\Exhibits\Phasing\Project Phasing Exhibit.dwg



CITY OF BEND

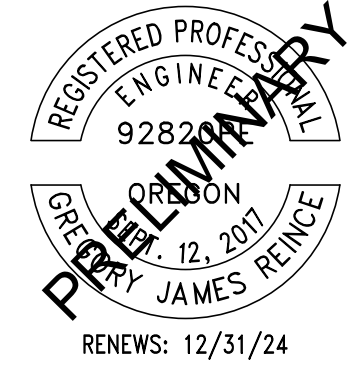

VERIFY SCALES  
 BAR IS ONE INCH ON ORIGINAL DRAWING.  
 0" 1"  
 IF NOT ONE INCH ON THIS SHEET, ADJUST SCALES ACCORDINGLY.

NO.	DATE	BY	APPR	REVISIONS



BEND OFFICE  
 1020 SW EMKAY DRIVE, #100  
 BEND, OR 97702  
 541.322.8962  
 541.382.2423 FAX

DATE: September 2024 PROJECT NO: 10051.130.01

DESIGNED BY: GJR  
 DRAWN BY: REN  
 CHECKED BY: JNR  
 SCALE:

CITY OF BEND  
 BEND MUNICIPAL AIRPORT  
 TAXIWAY A AND B REHABILITATION

PROJECT PHASING - OPTION 1

DRAWING NO. EX-1  
 SHEET NO. 1 OF 1