


Hawthorne Ave: Concept 2

Switchback Ramps / Maintain 4.5% Slope


Note: Additional study outside of this project area will be completed to address connectivity with the remainder of the corridor.



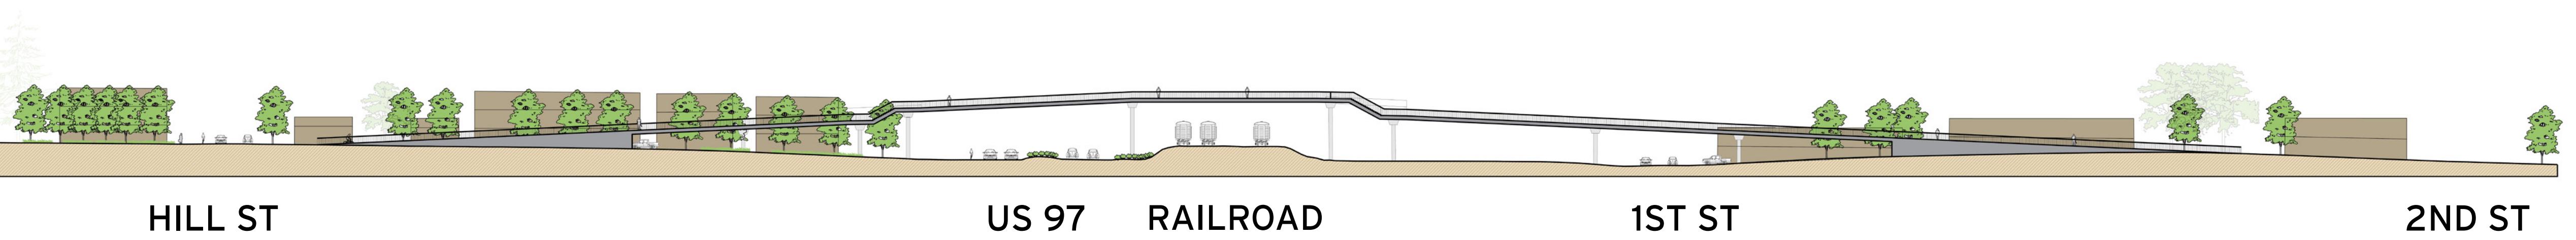


Hawthorne Ave: Concept 2 - Profile
Switchback Ramps / Maintain 4.5% Slope



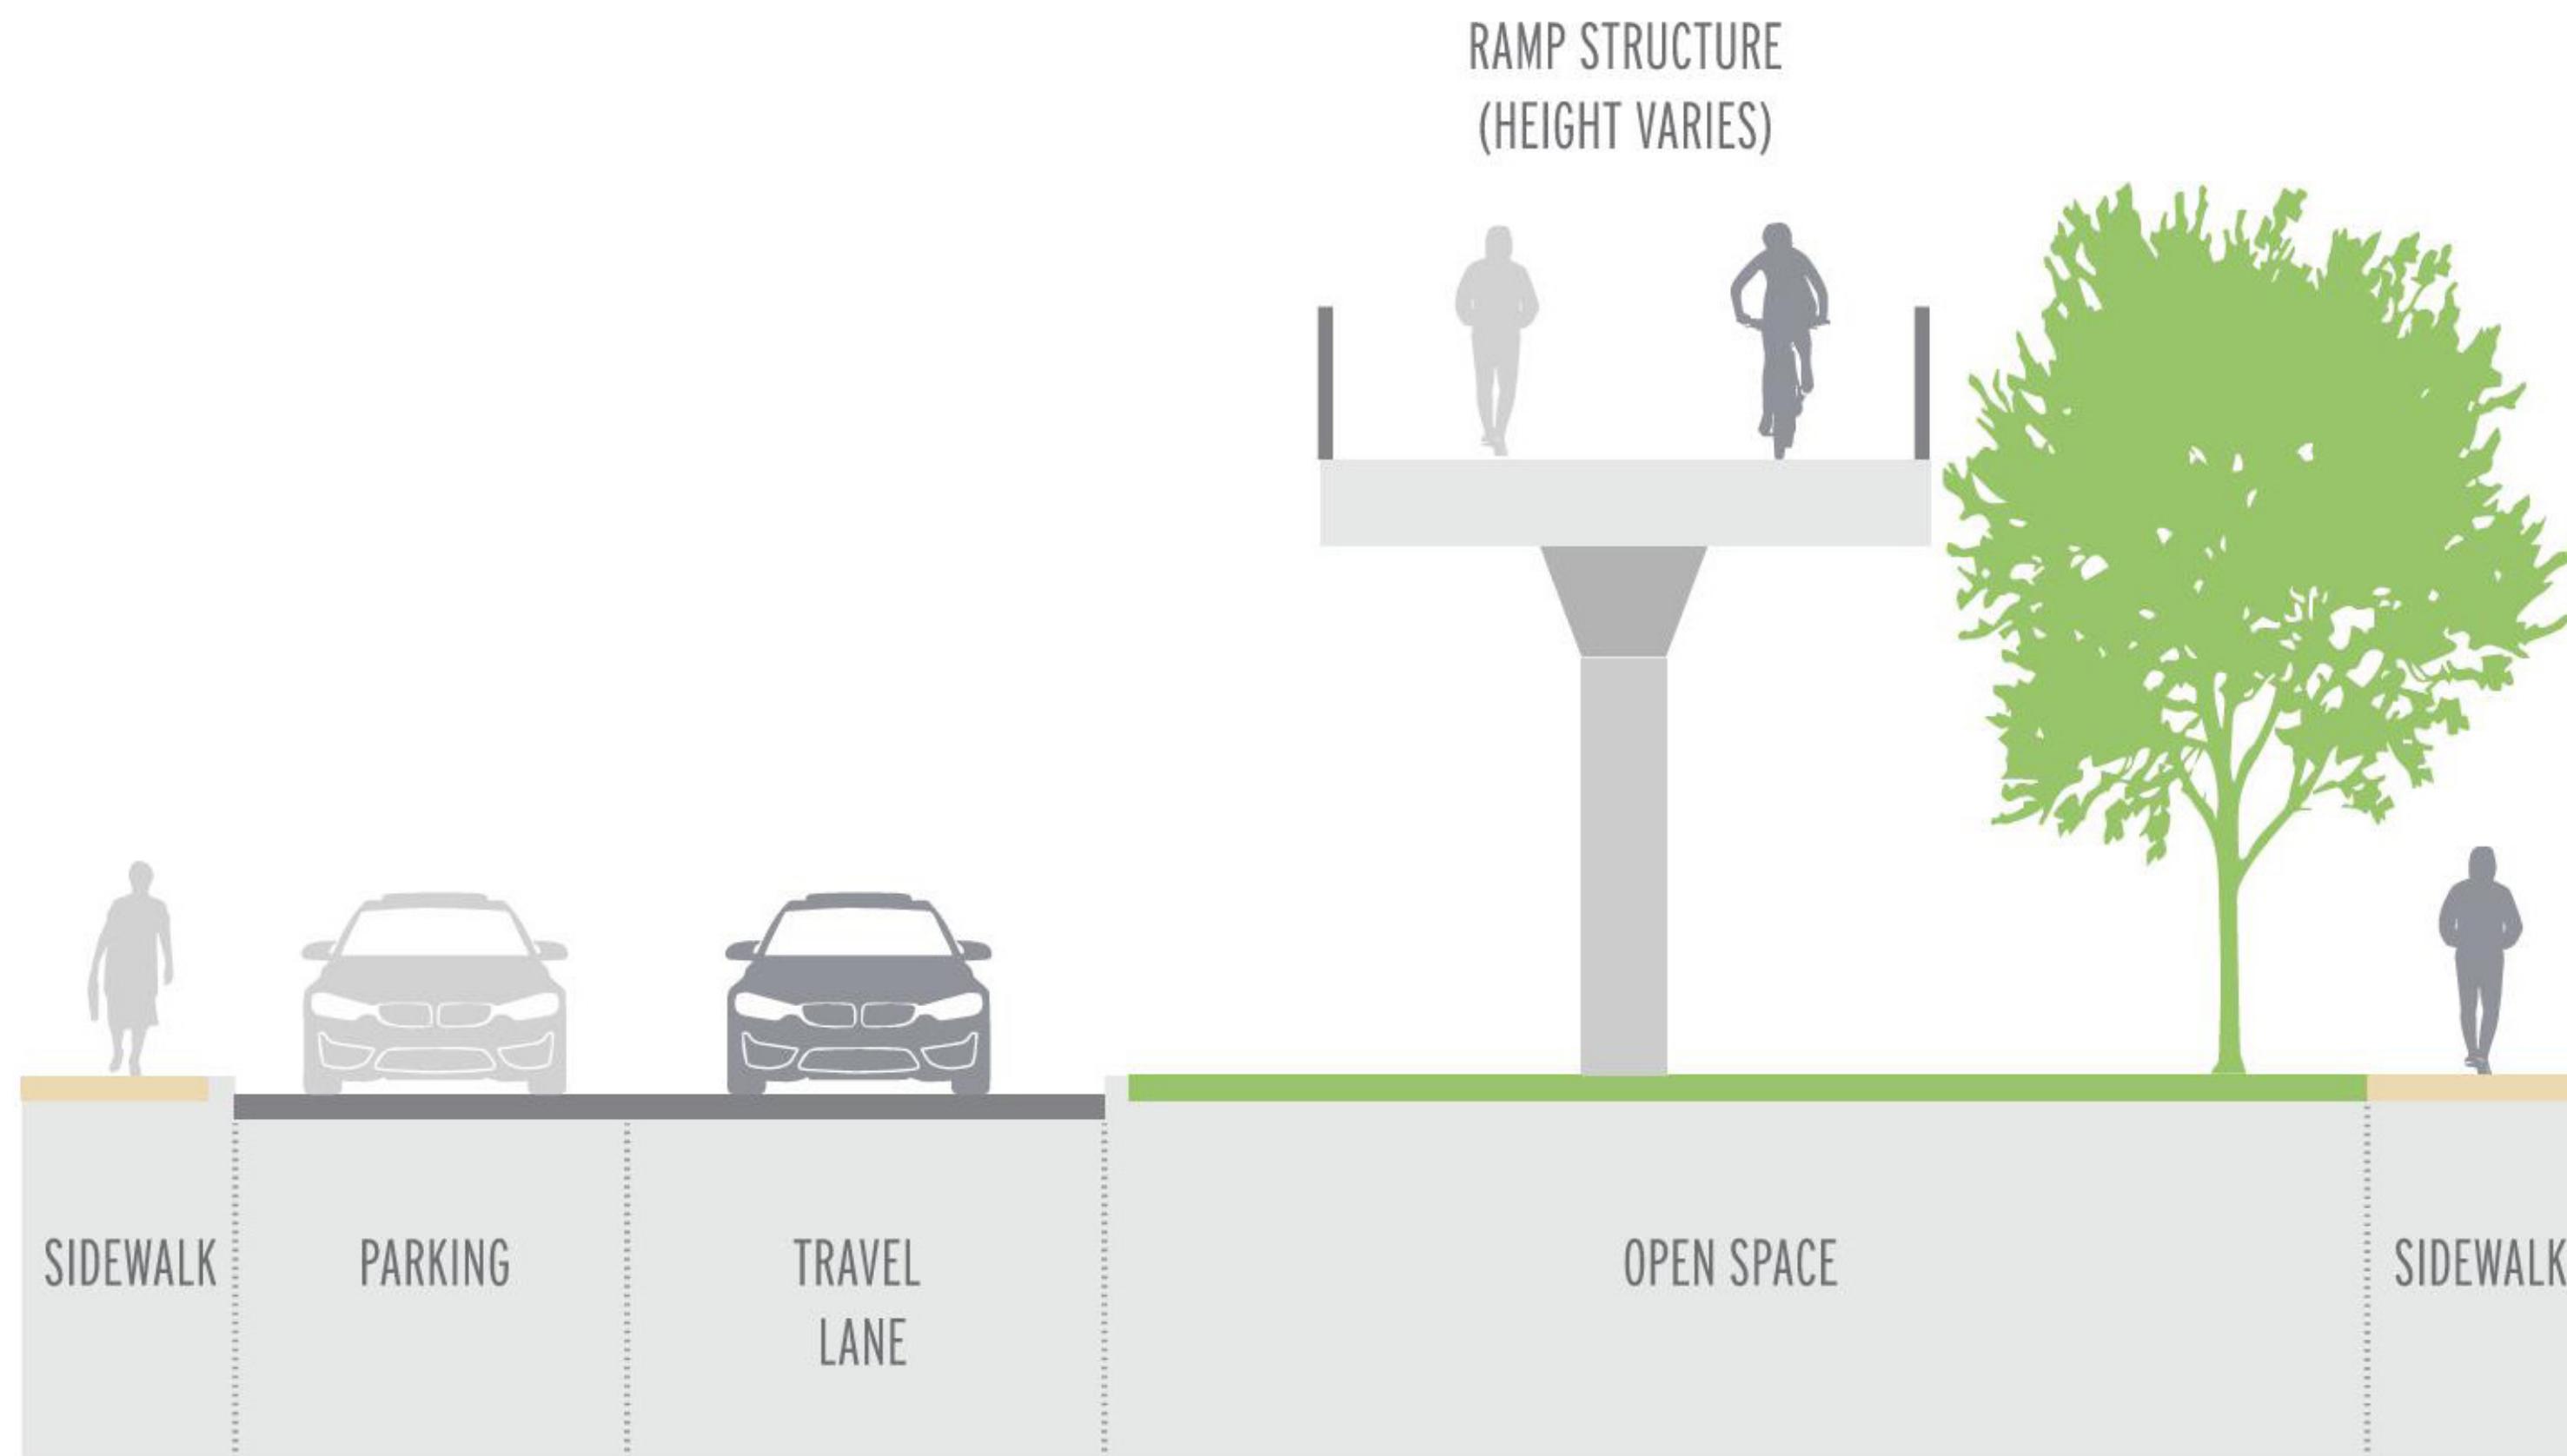

Hawthorne Ave: Concepts 1 and 2
Cross section A



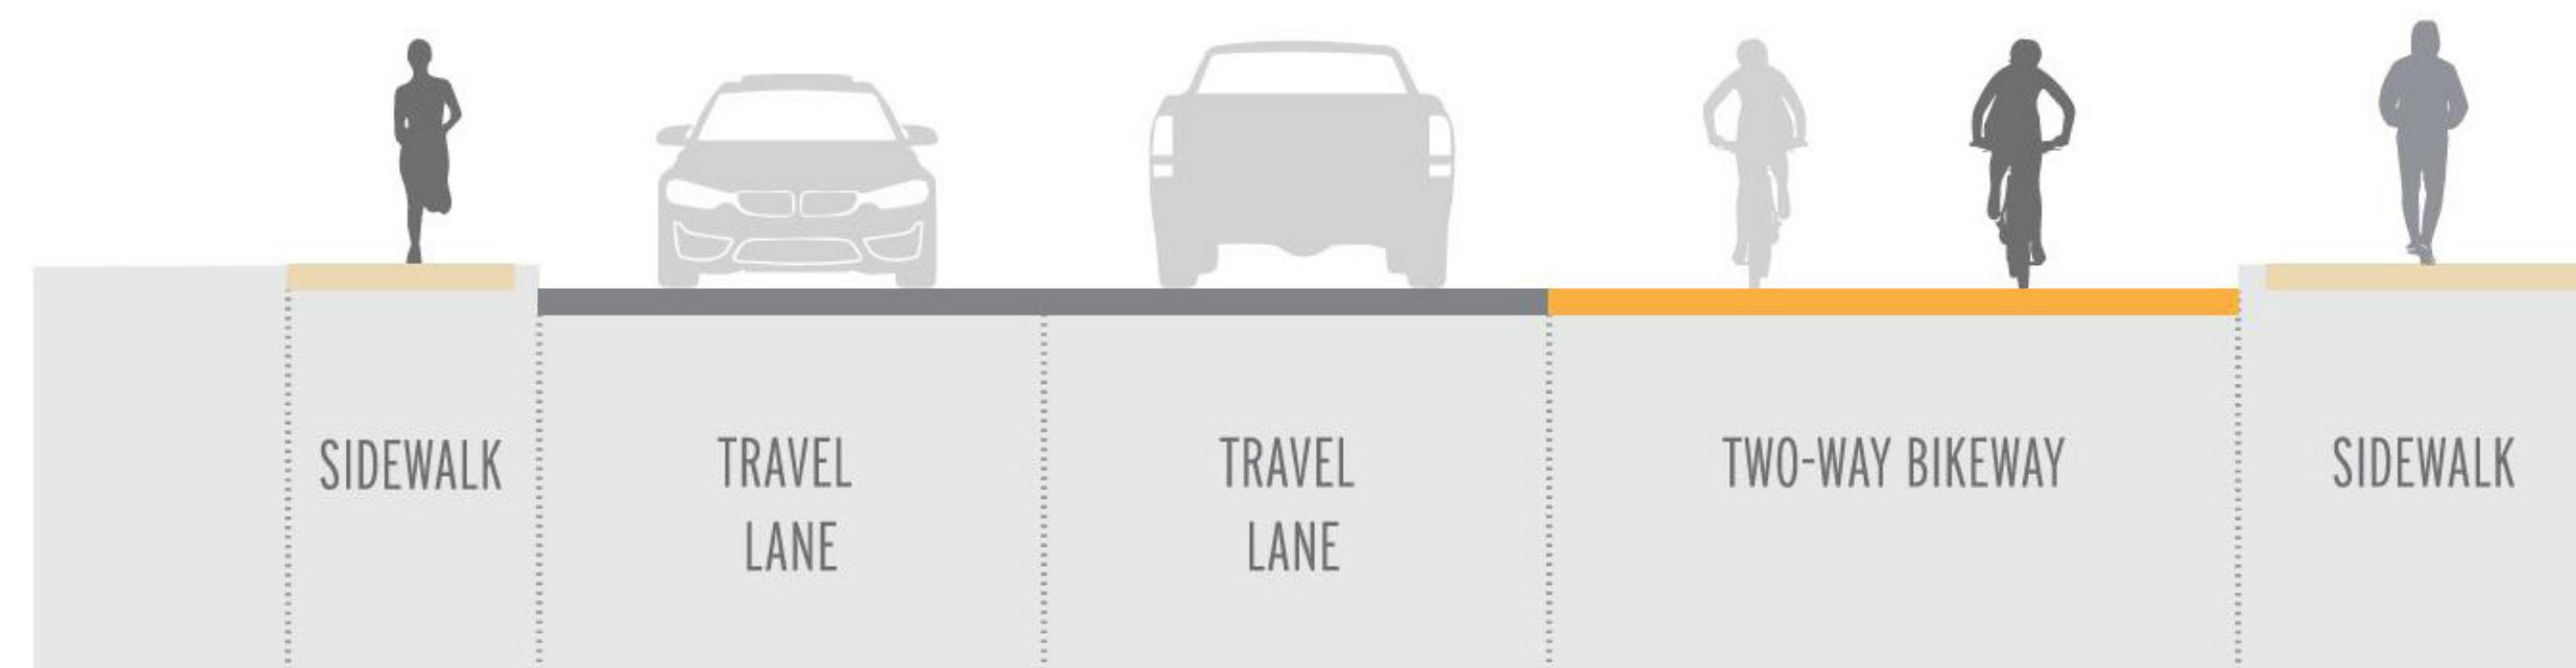

Hawthorne Ave: All concepts
Cross section B

