




NORTH TRUNK TIE IN SIDE STREETS

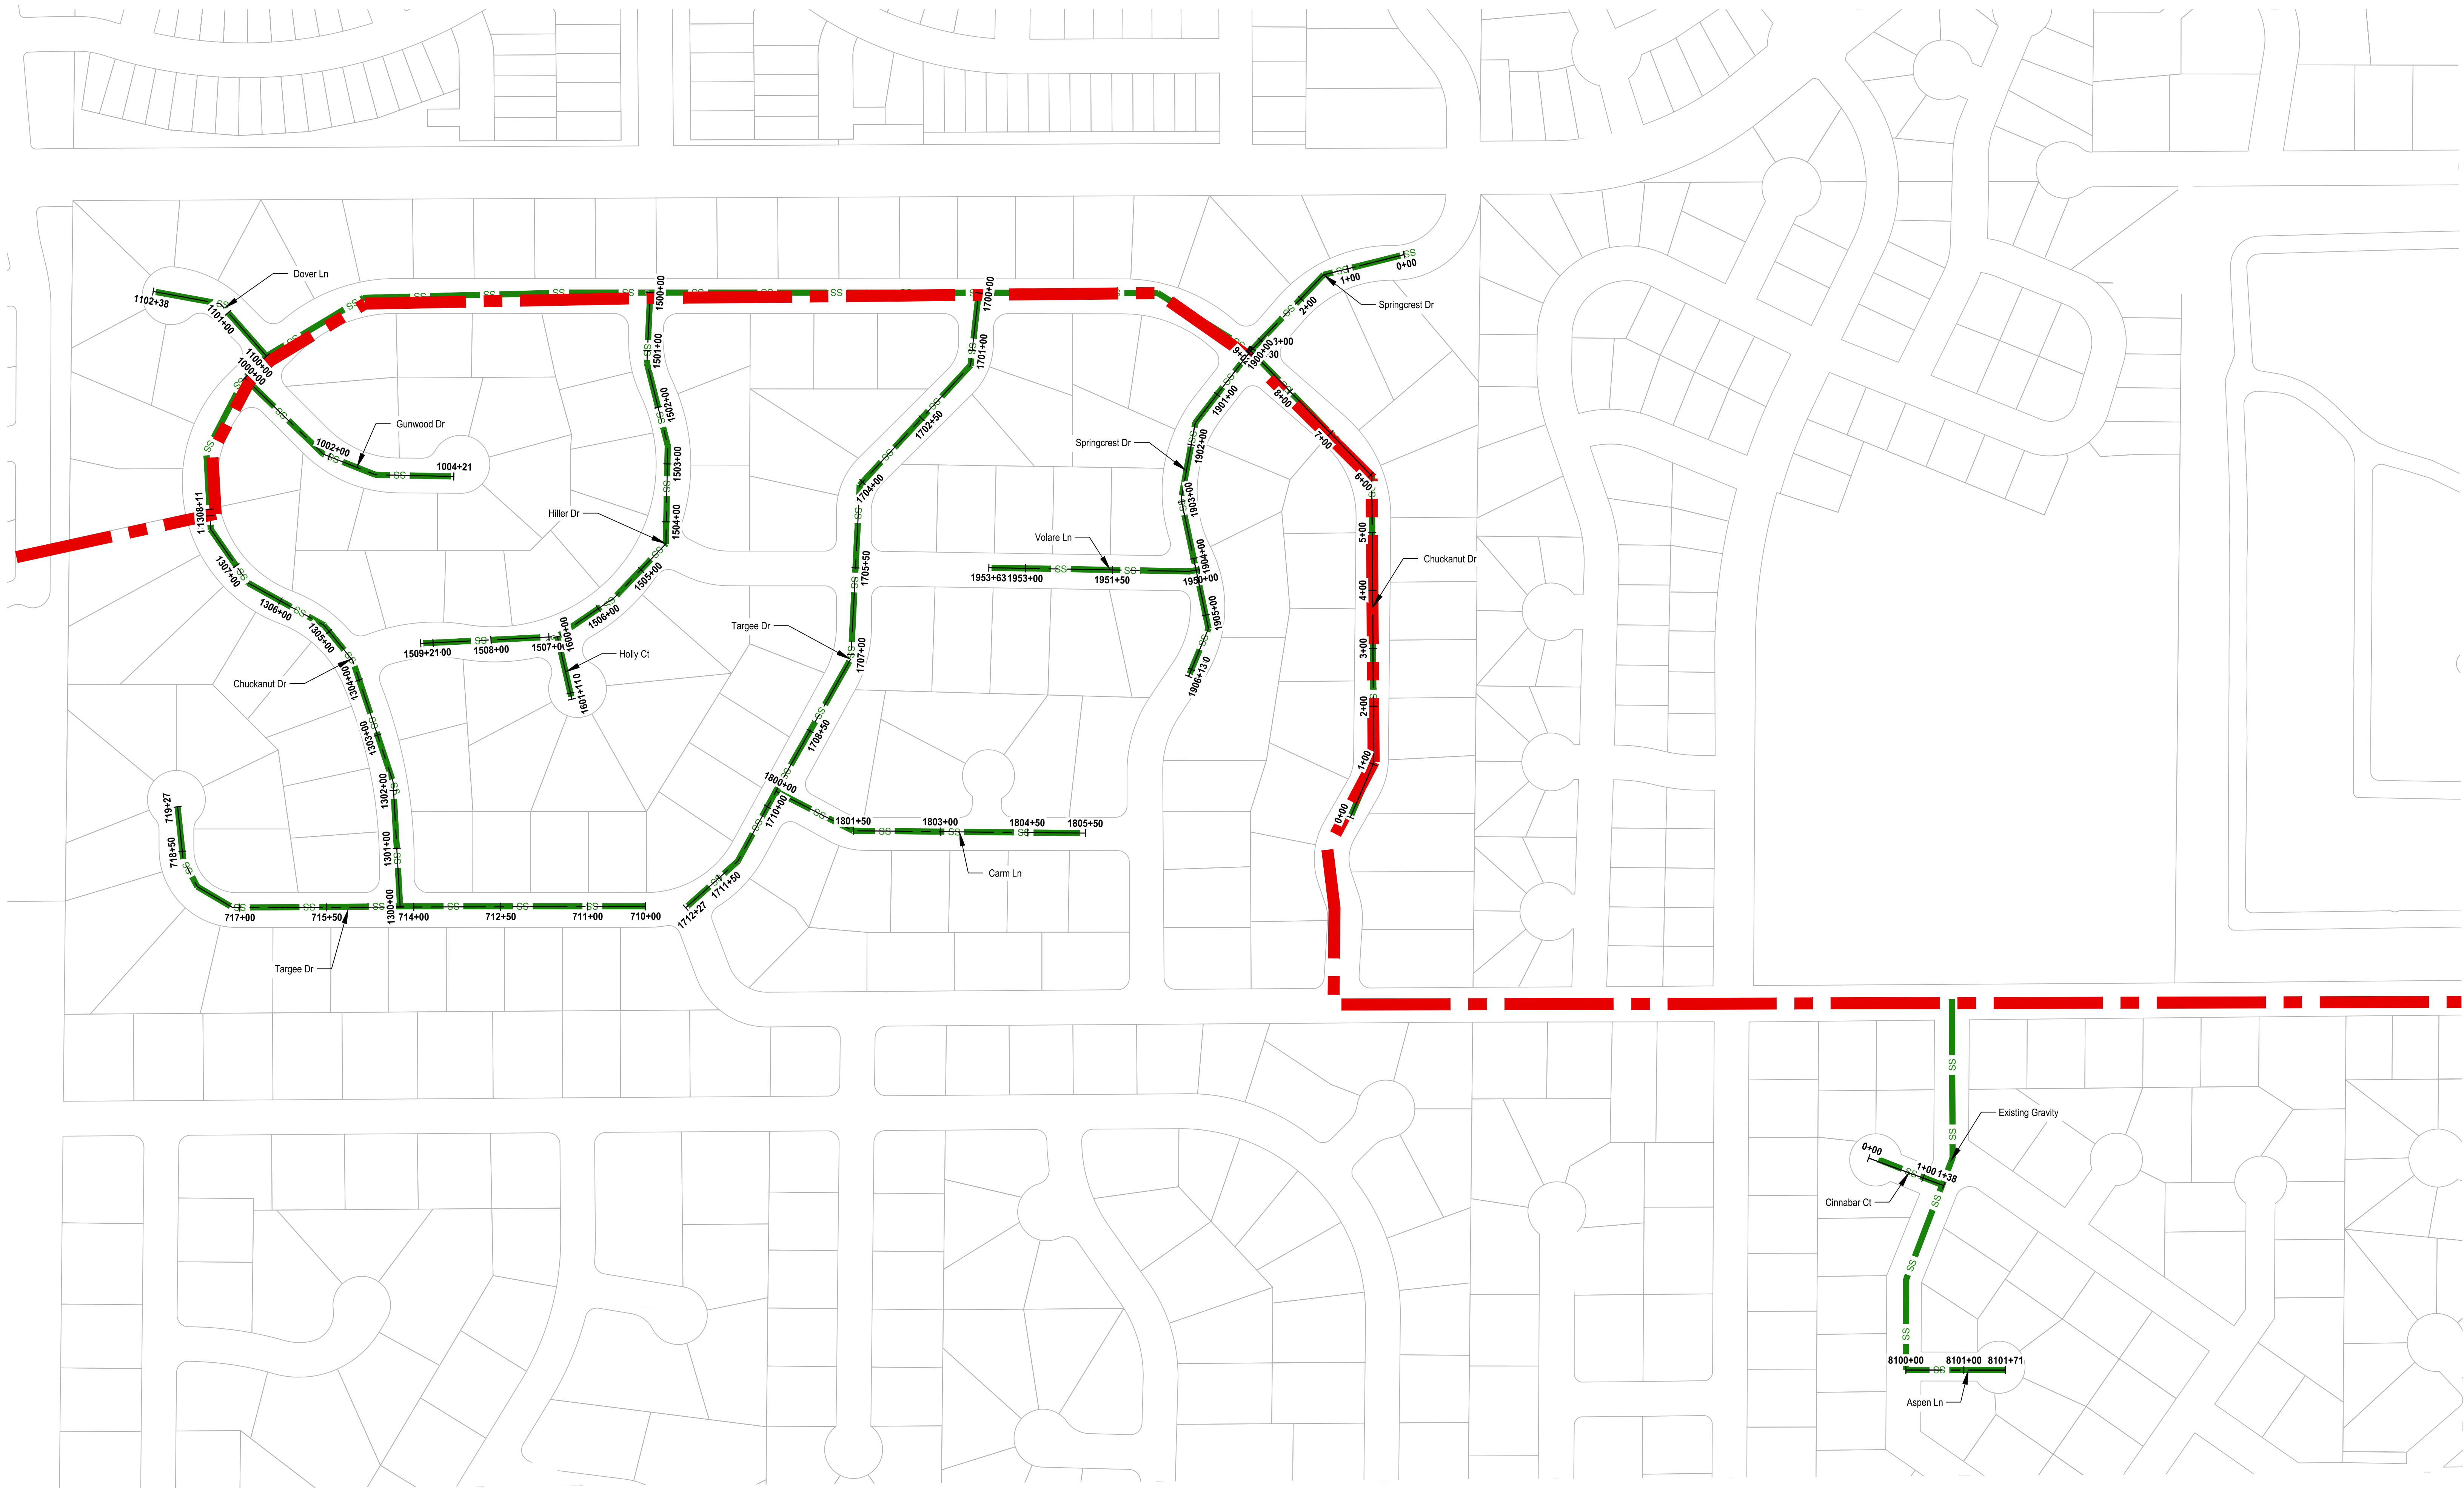


NORTH TRUNK TIE IN SIDE STREETS

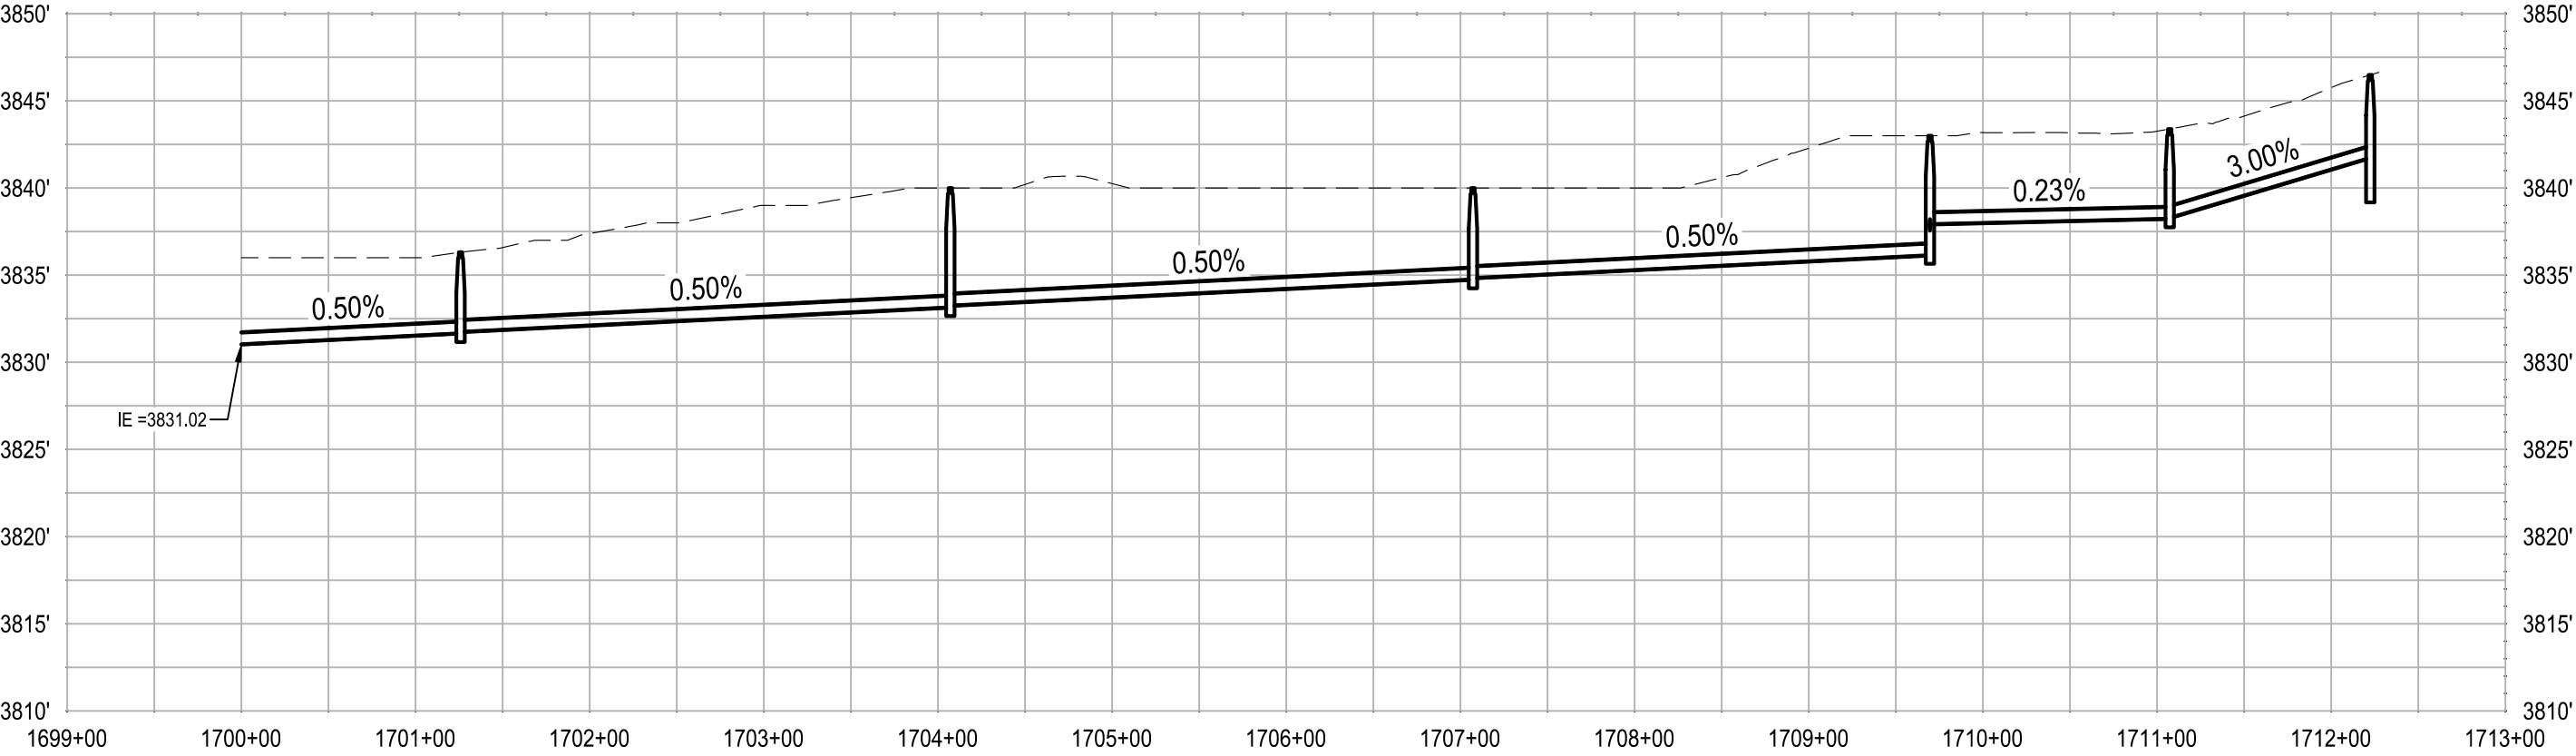


TARGEER DR - PROFILE
SCALE: H: 1" = 100' V: 1" = 10'

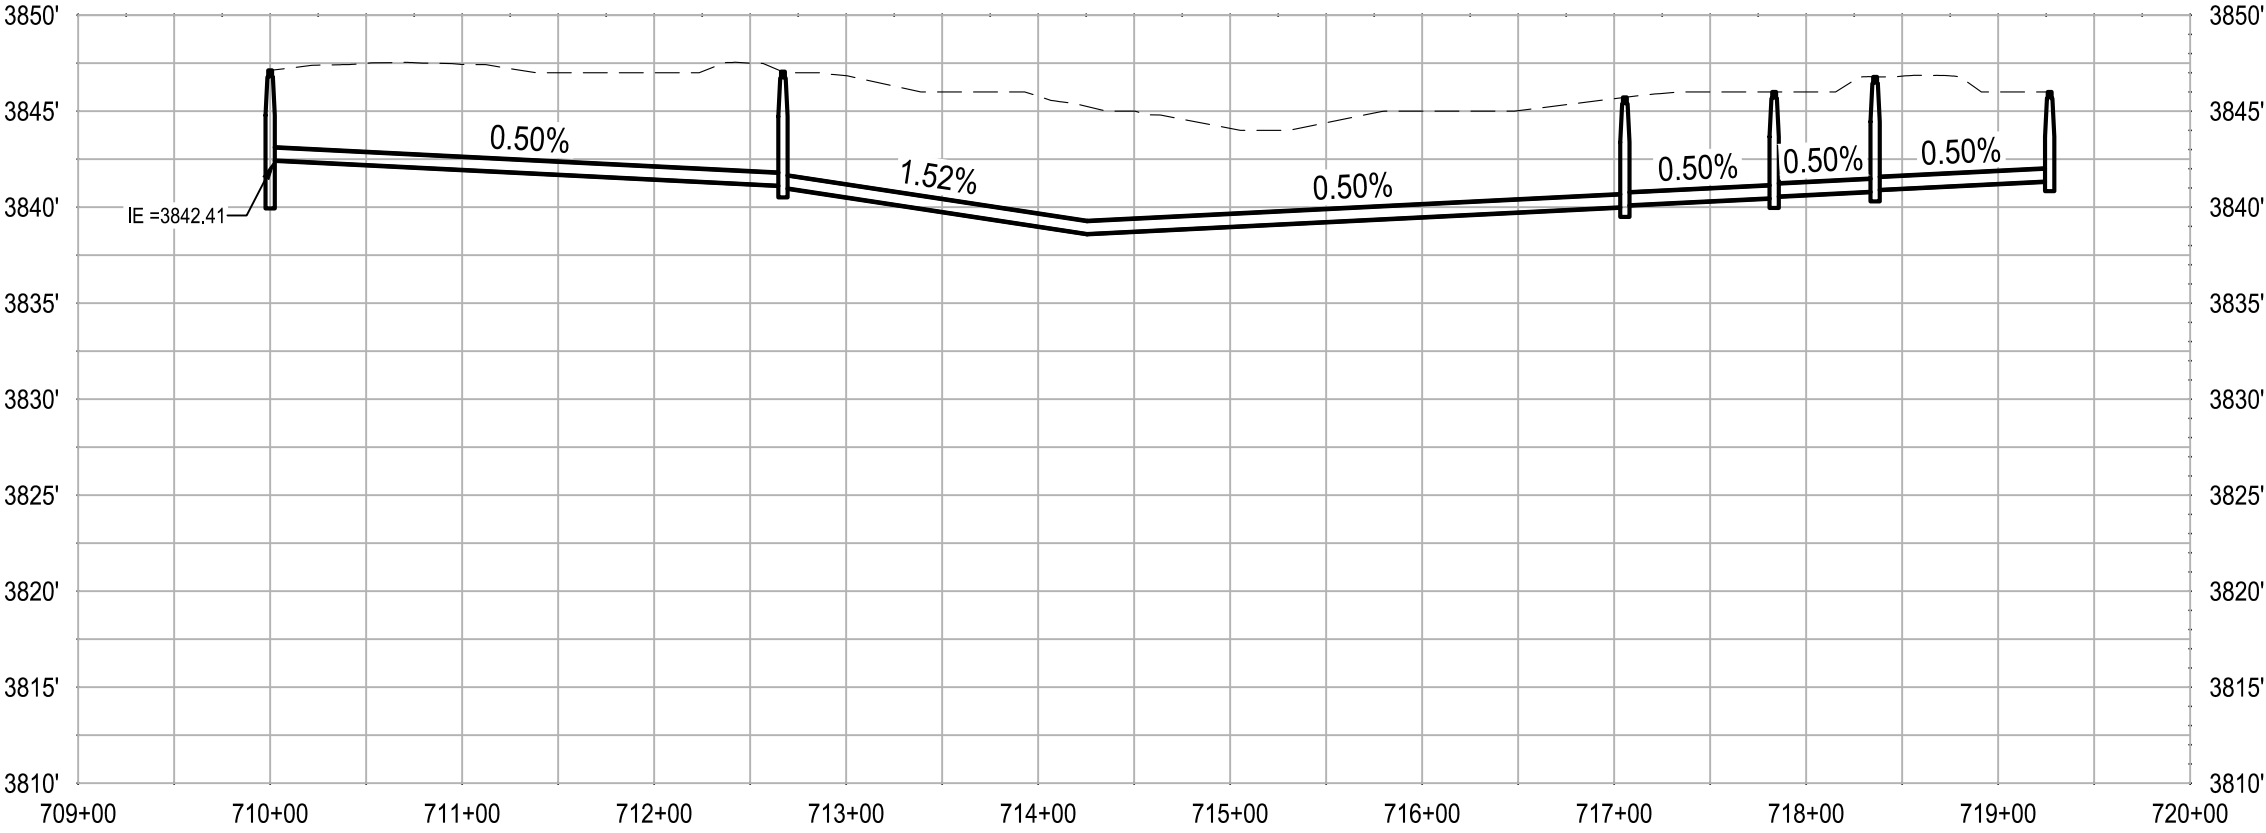


TARGEER DR - PROFILE
SCALE: H: 1" = 100' V: 1" = 10'

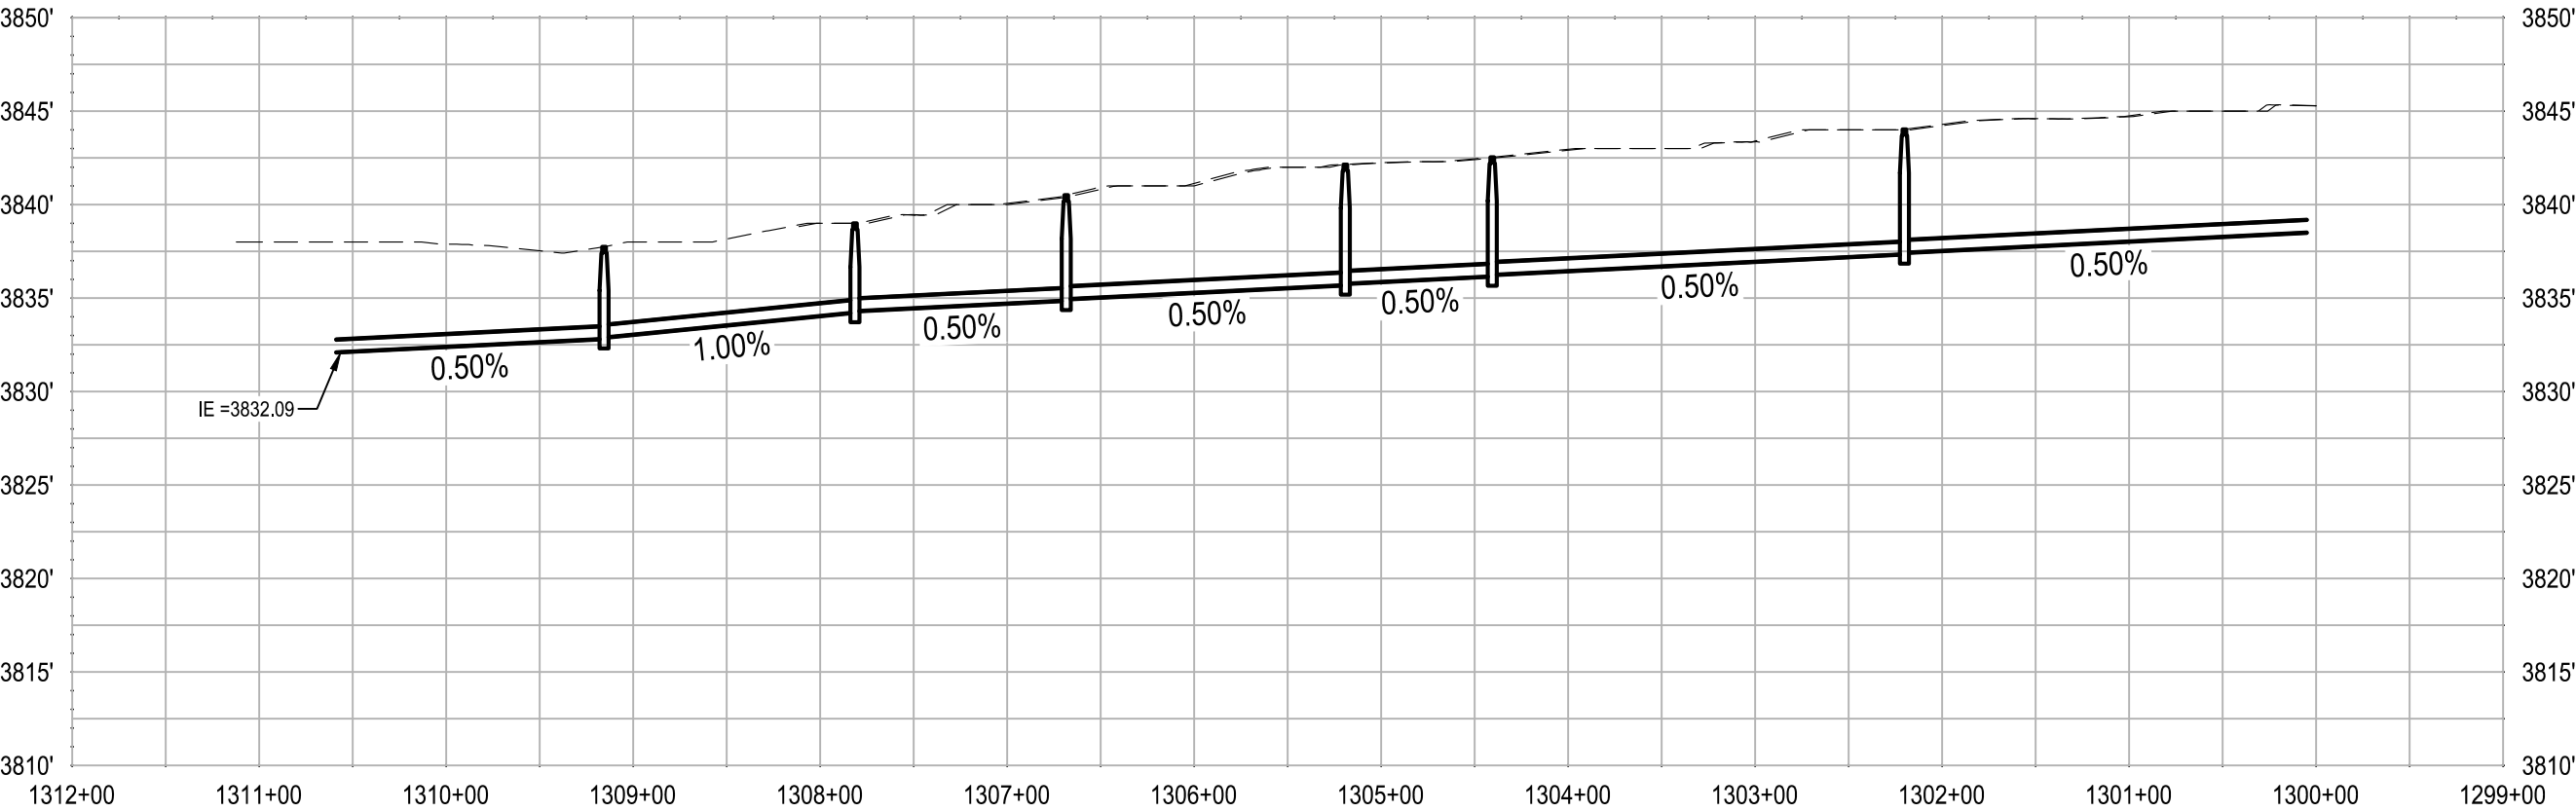


CHUCKANUT DR - PROFILE
SCALE: H: 1" = 100' V: 1" = 10'

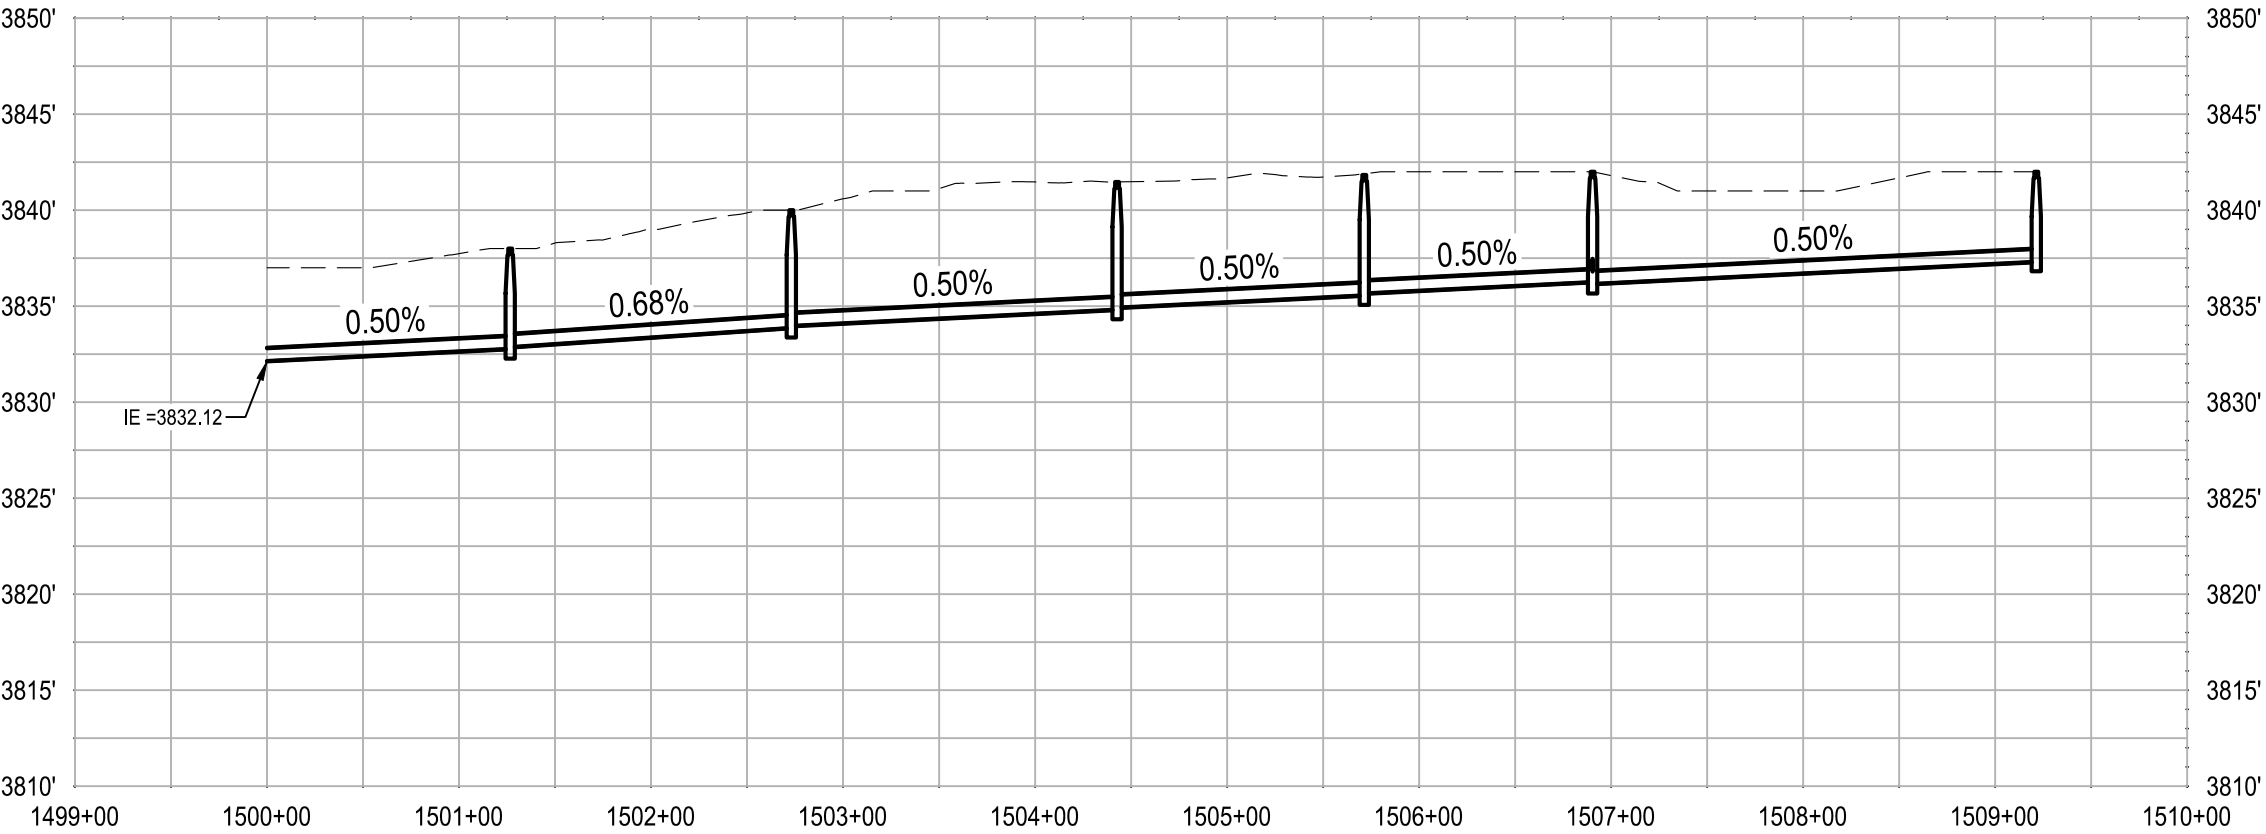


HILLER DR - PROFILE
SCALE: H: 1" = 100' V: 1" = 10'

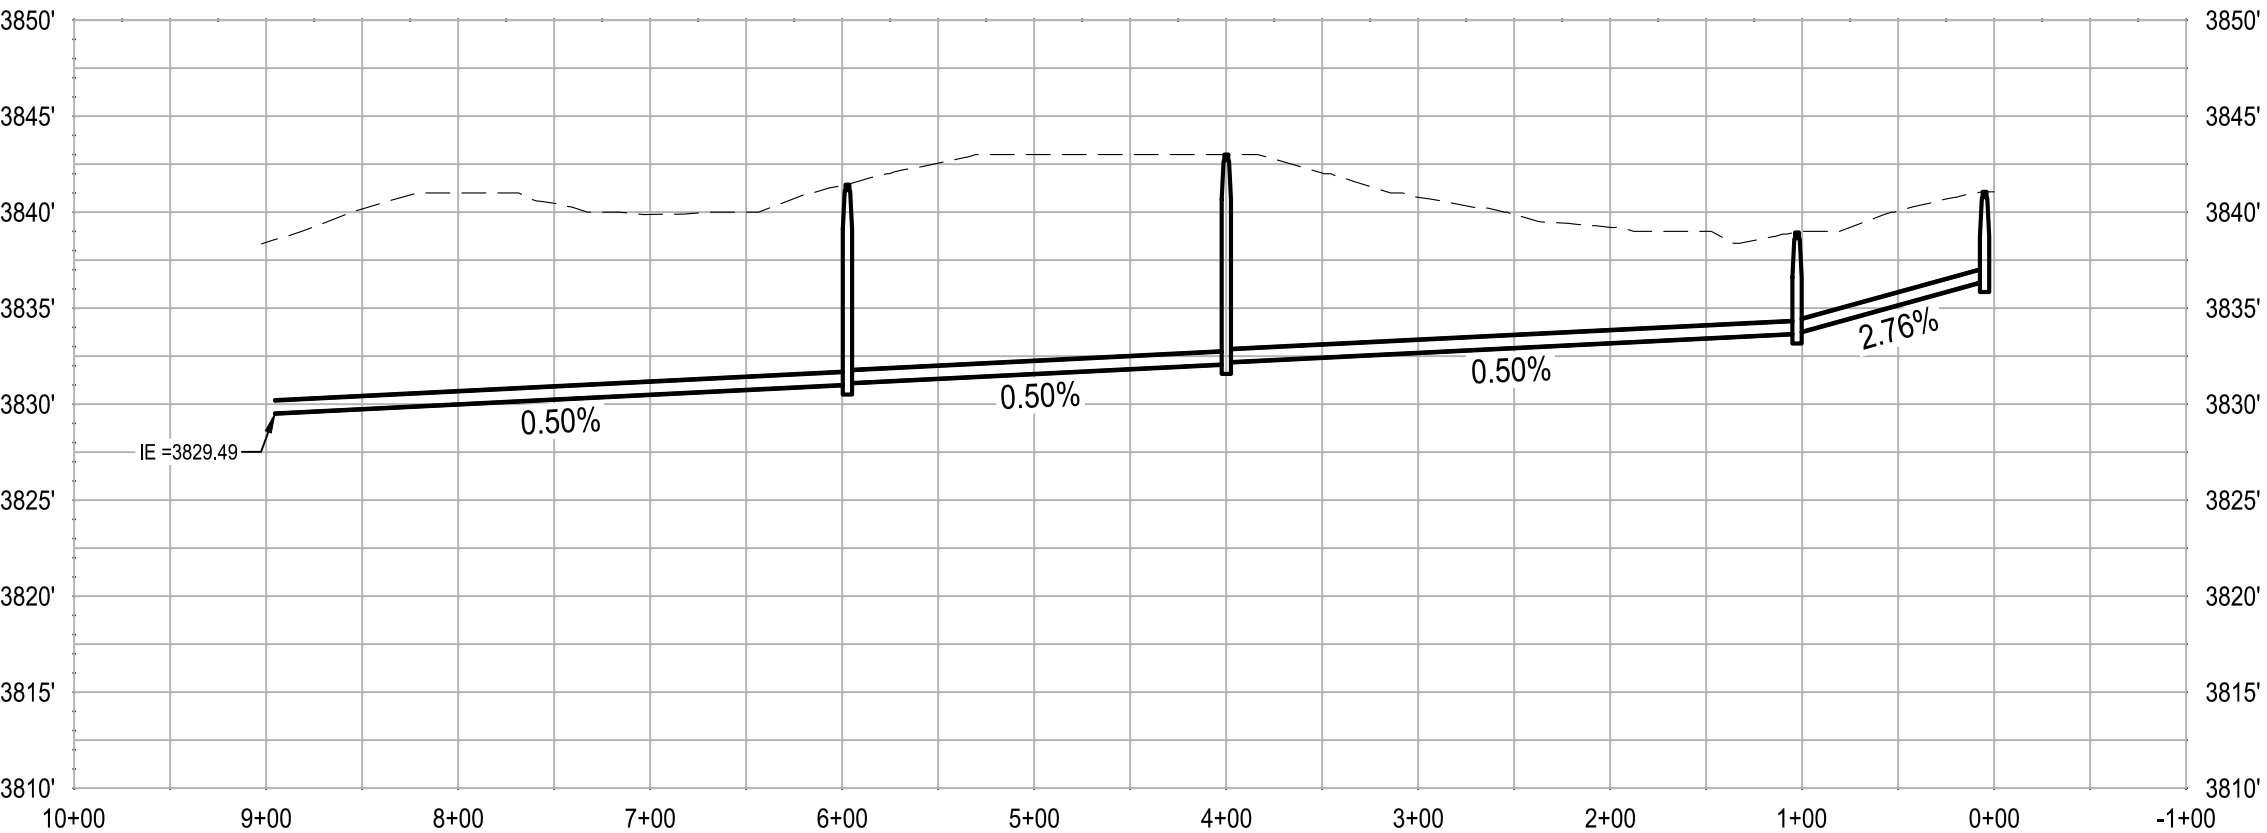

CHUCKANUT DR - PROFILE
SCALE: H: 1" = 100' V: 1" = 10'

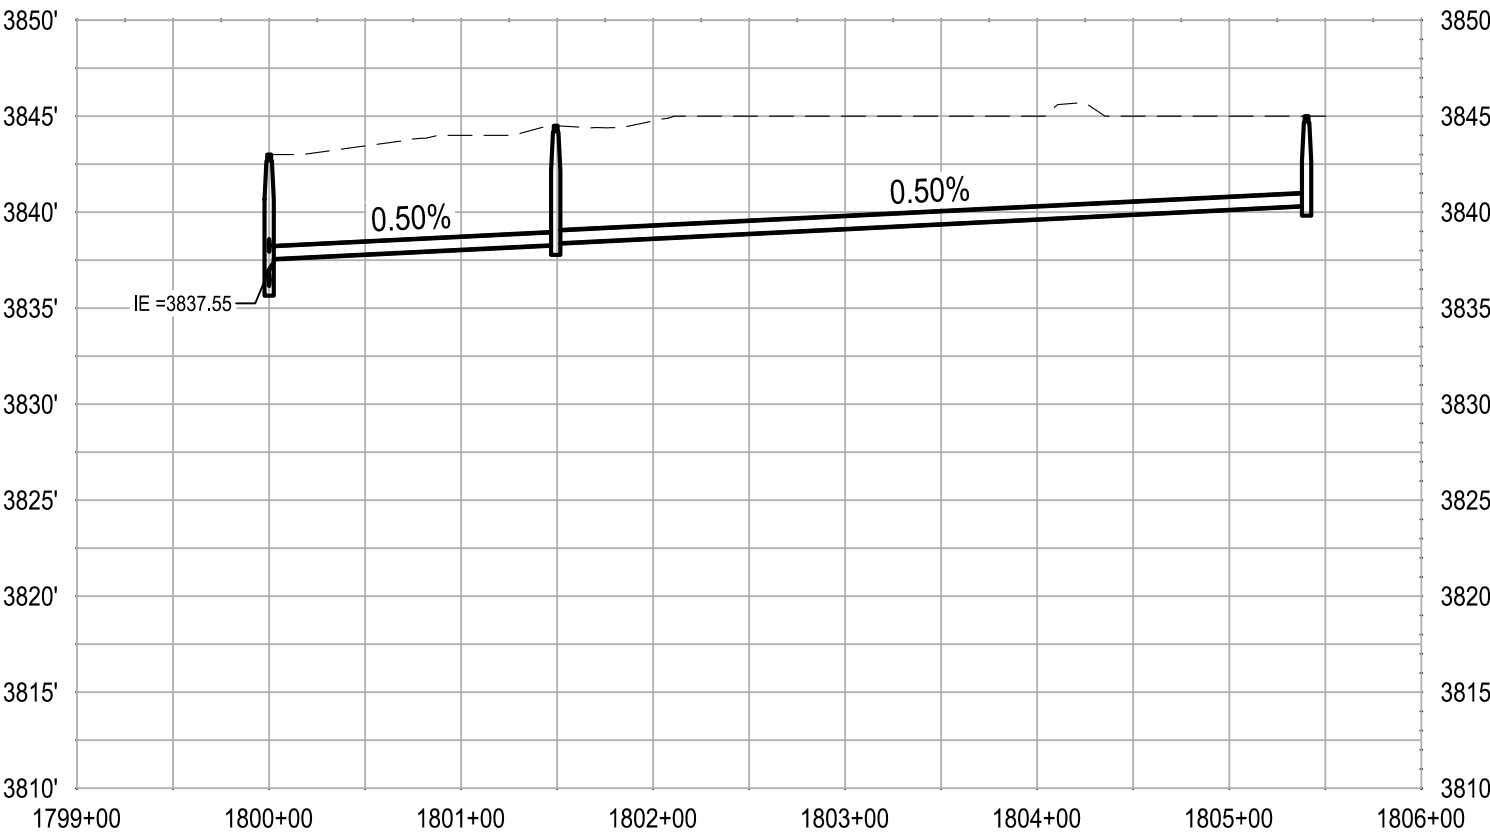


CARM LN - PROFILE
SCALE: H: 1" = 100' V: 1" = 10'

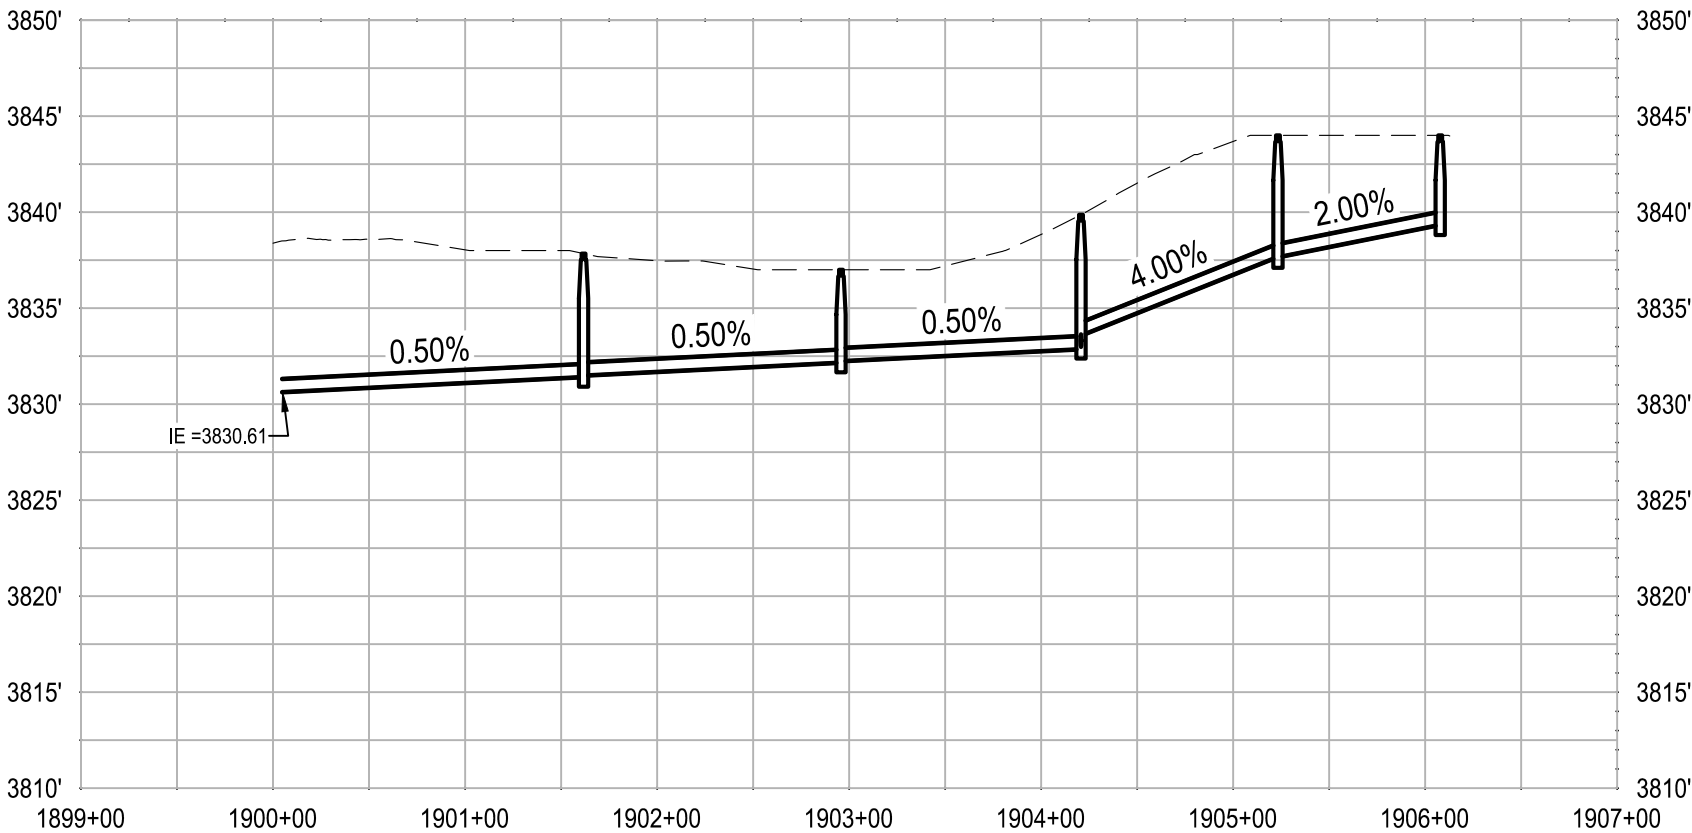


SPRINGCREST DR - PROFILE
SCALE: H: 1" = 100' V: 1" = 10'


NORTH TRUNK TIE IN SIDE STREETS

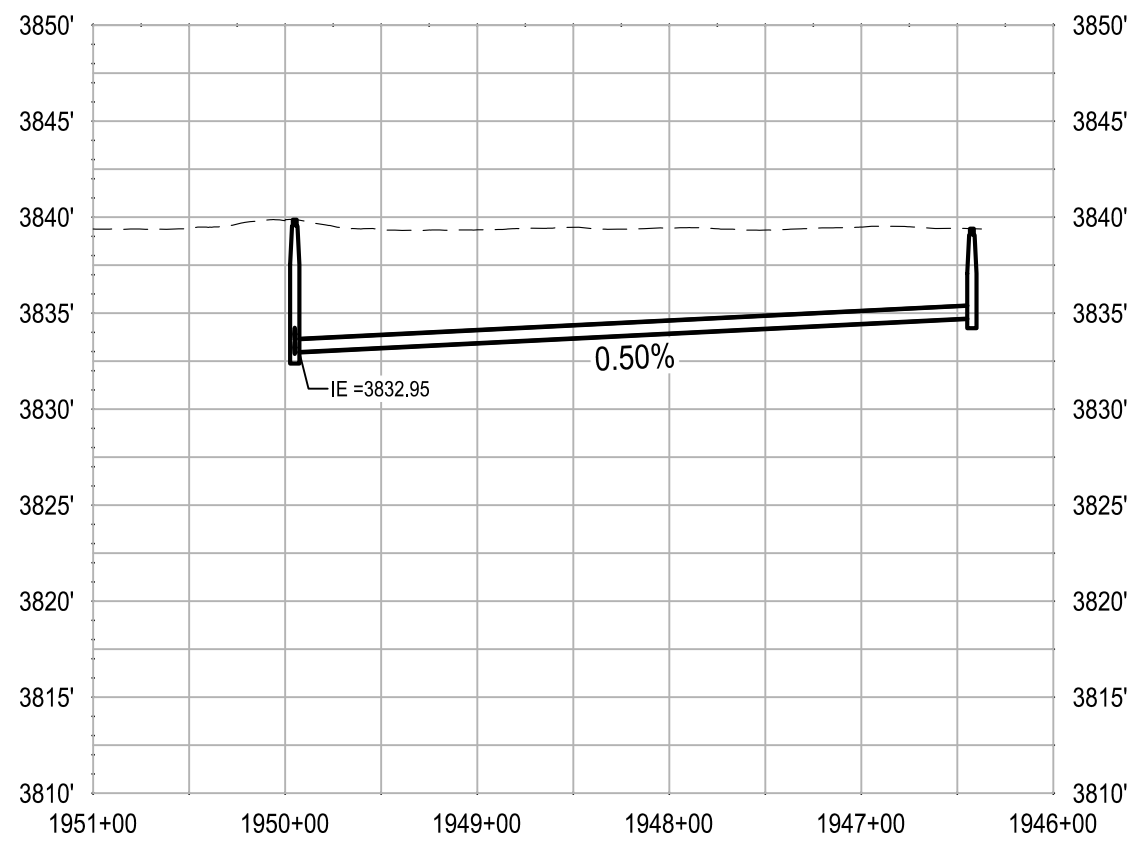


VOLARE LN - PROFILE
SCALE: H: 1" = 100' V: 1" = 10'

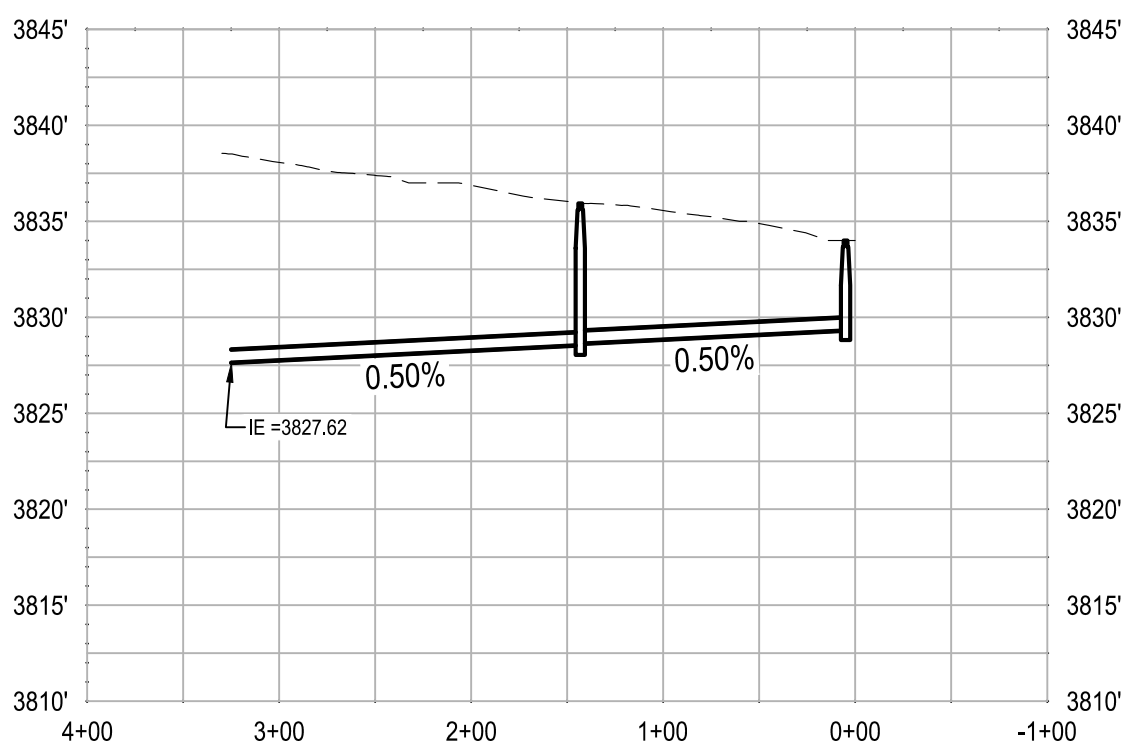


SPRINGCREST DR - PROFILE
SCALE: H: 1" = 100' V: 1" = 10'

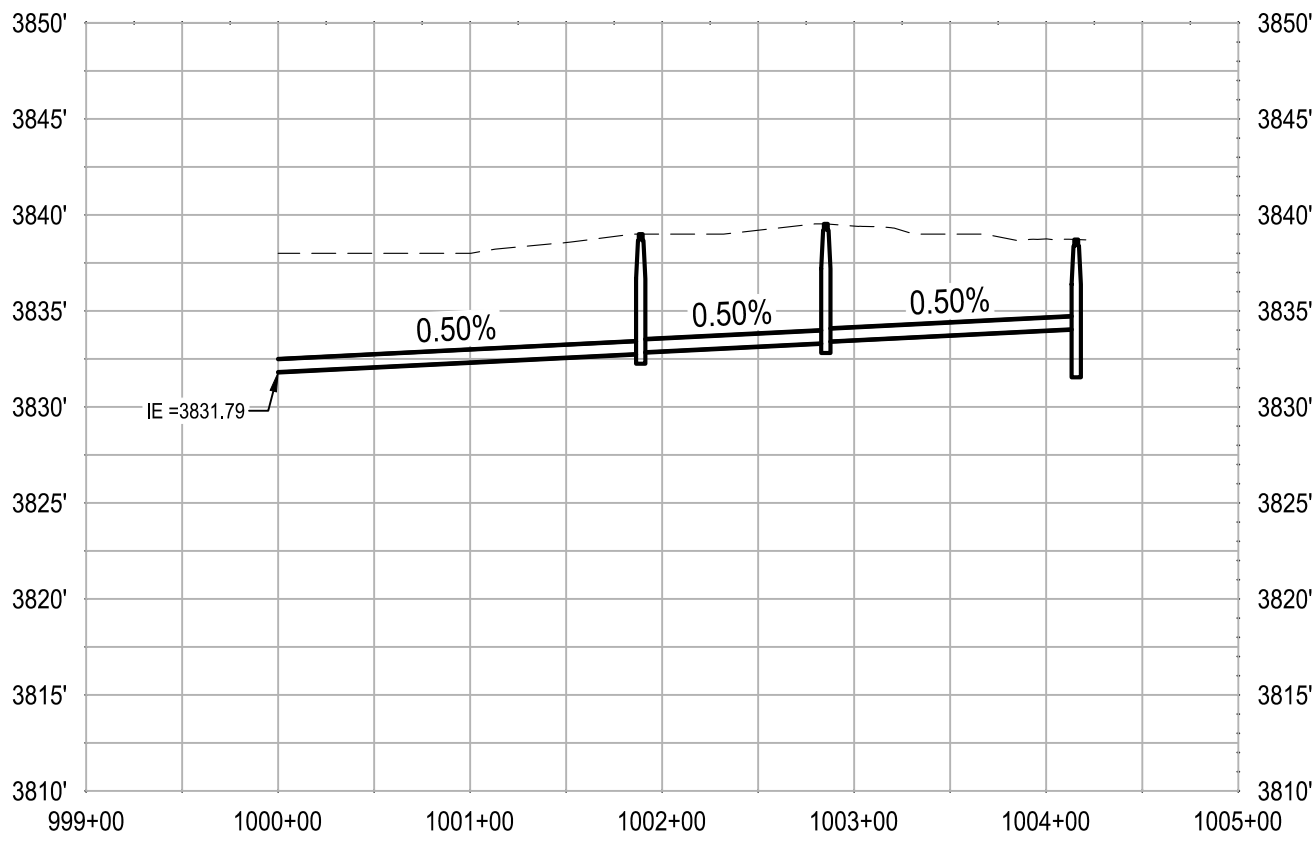


GUNWOOD LN - PROFILE
SCALE: H: 1" = 100' V: 1" = 10'

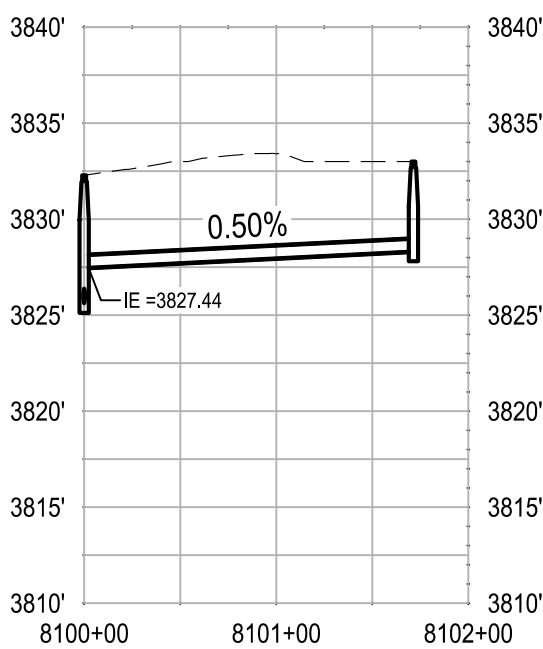


ASPEN LN - PROFILE
SCALE: H: 1" = 100' V: 1" = 10'

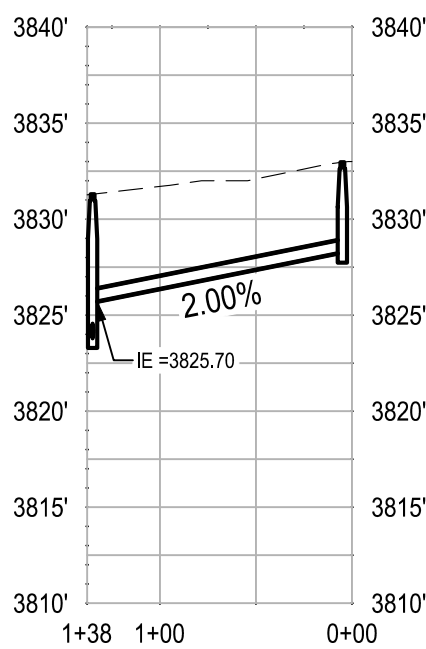

CINNABAR CT - PROFILE
SCALE: H: 1" = 100' V: 1" = 10'

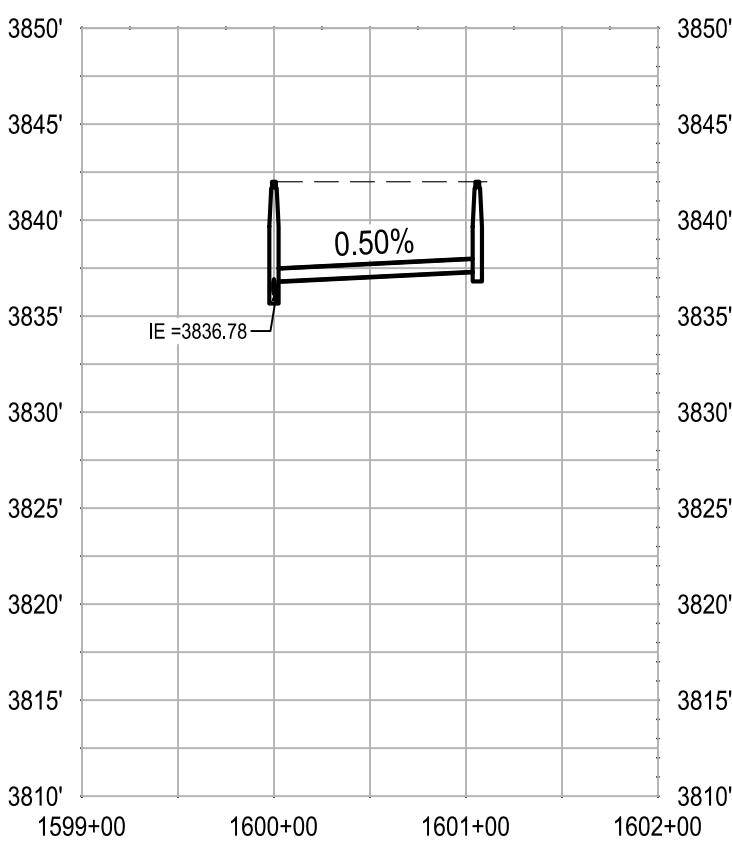


HOLLY CT - PROFILE
SCALE: H: 1" = 100' V: 1" = 10'

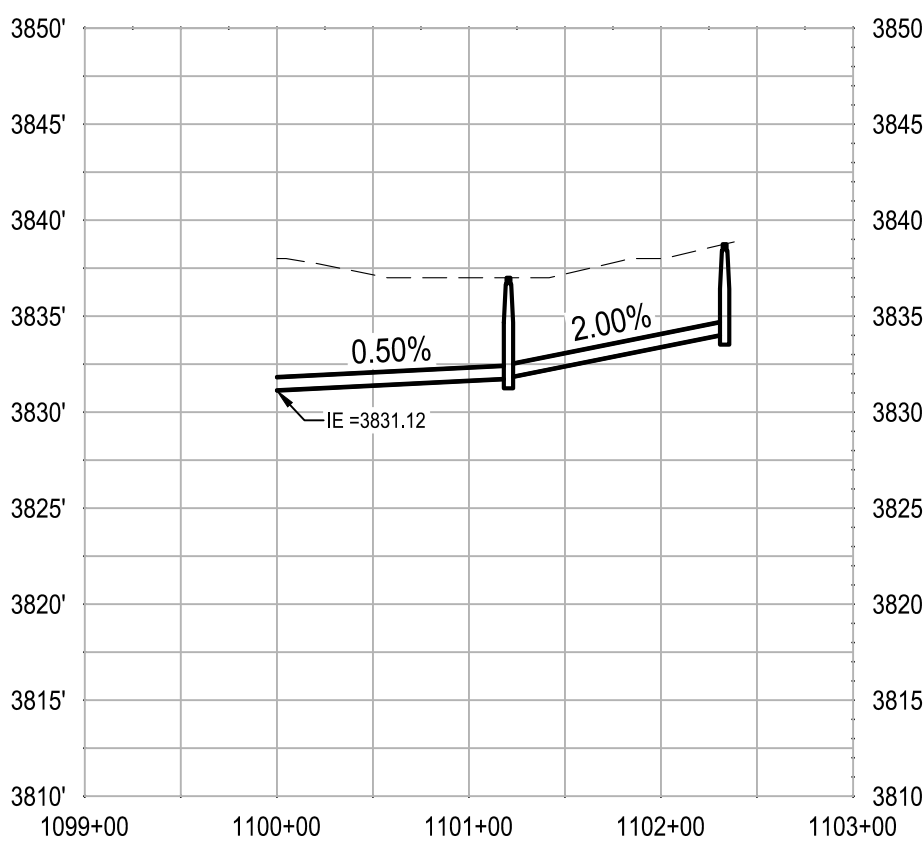


DOVER LN - PROFILE
SCALE: H: 1" = 100' V: 1" = 10'


SOUTH TRUNK / JASMINE TIE IN SIDE STREETS

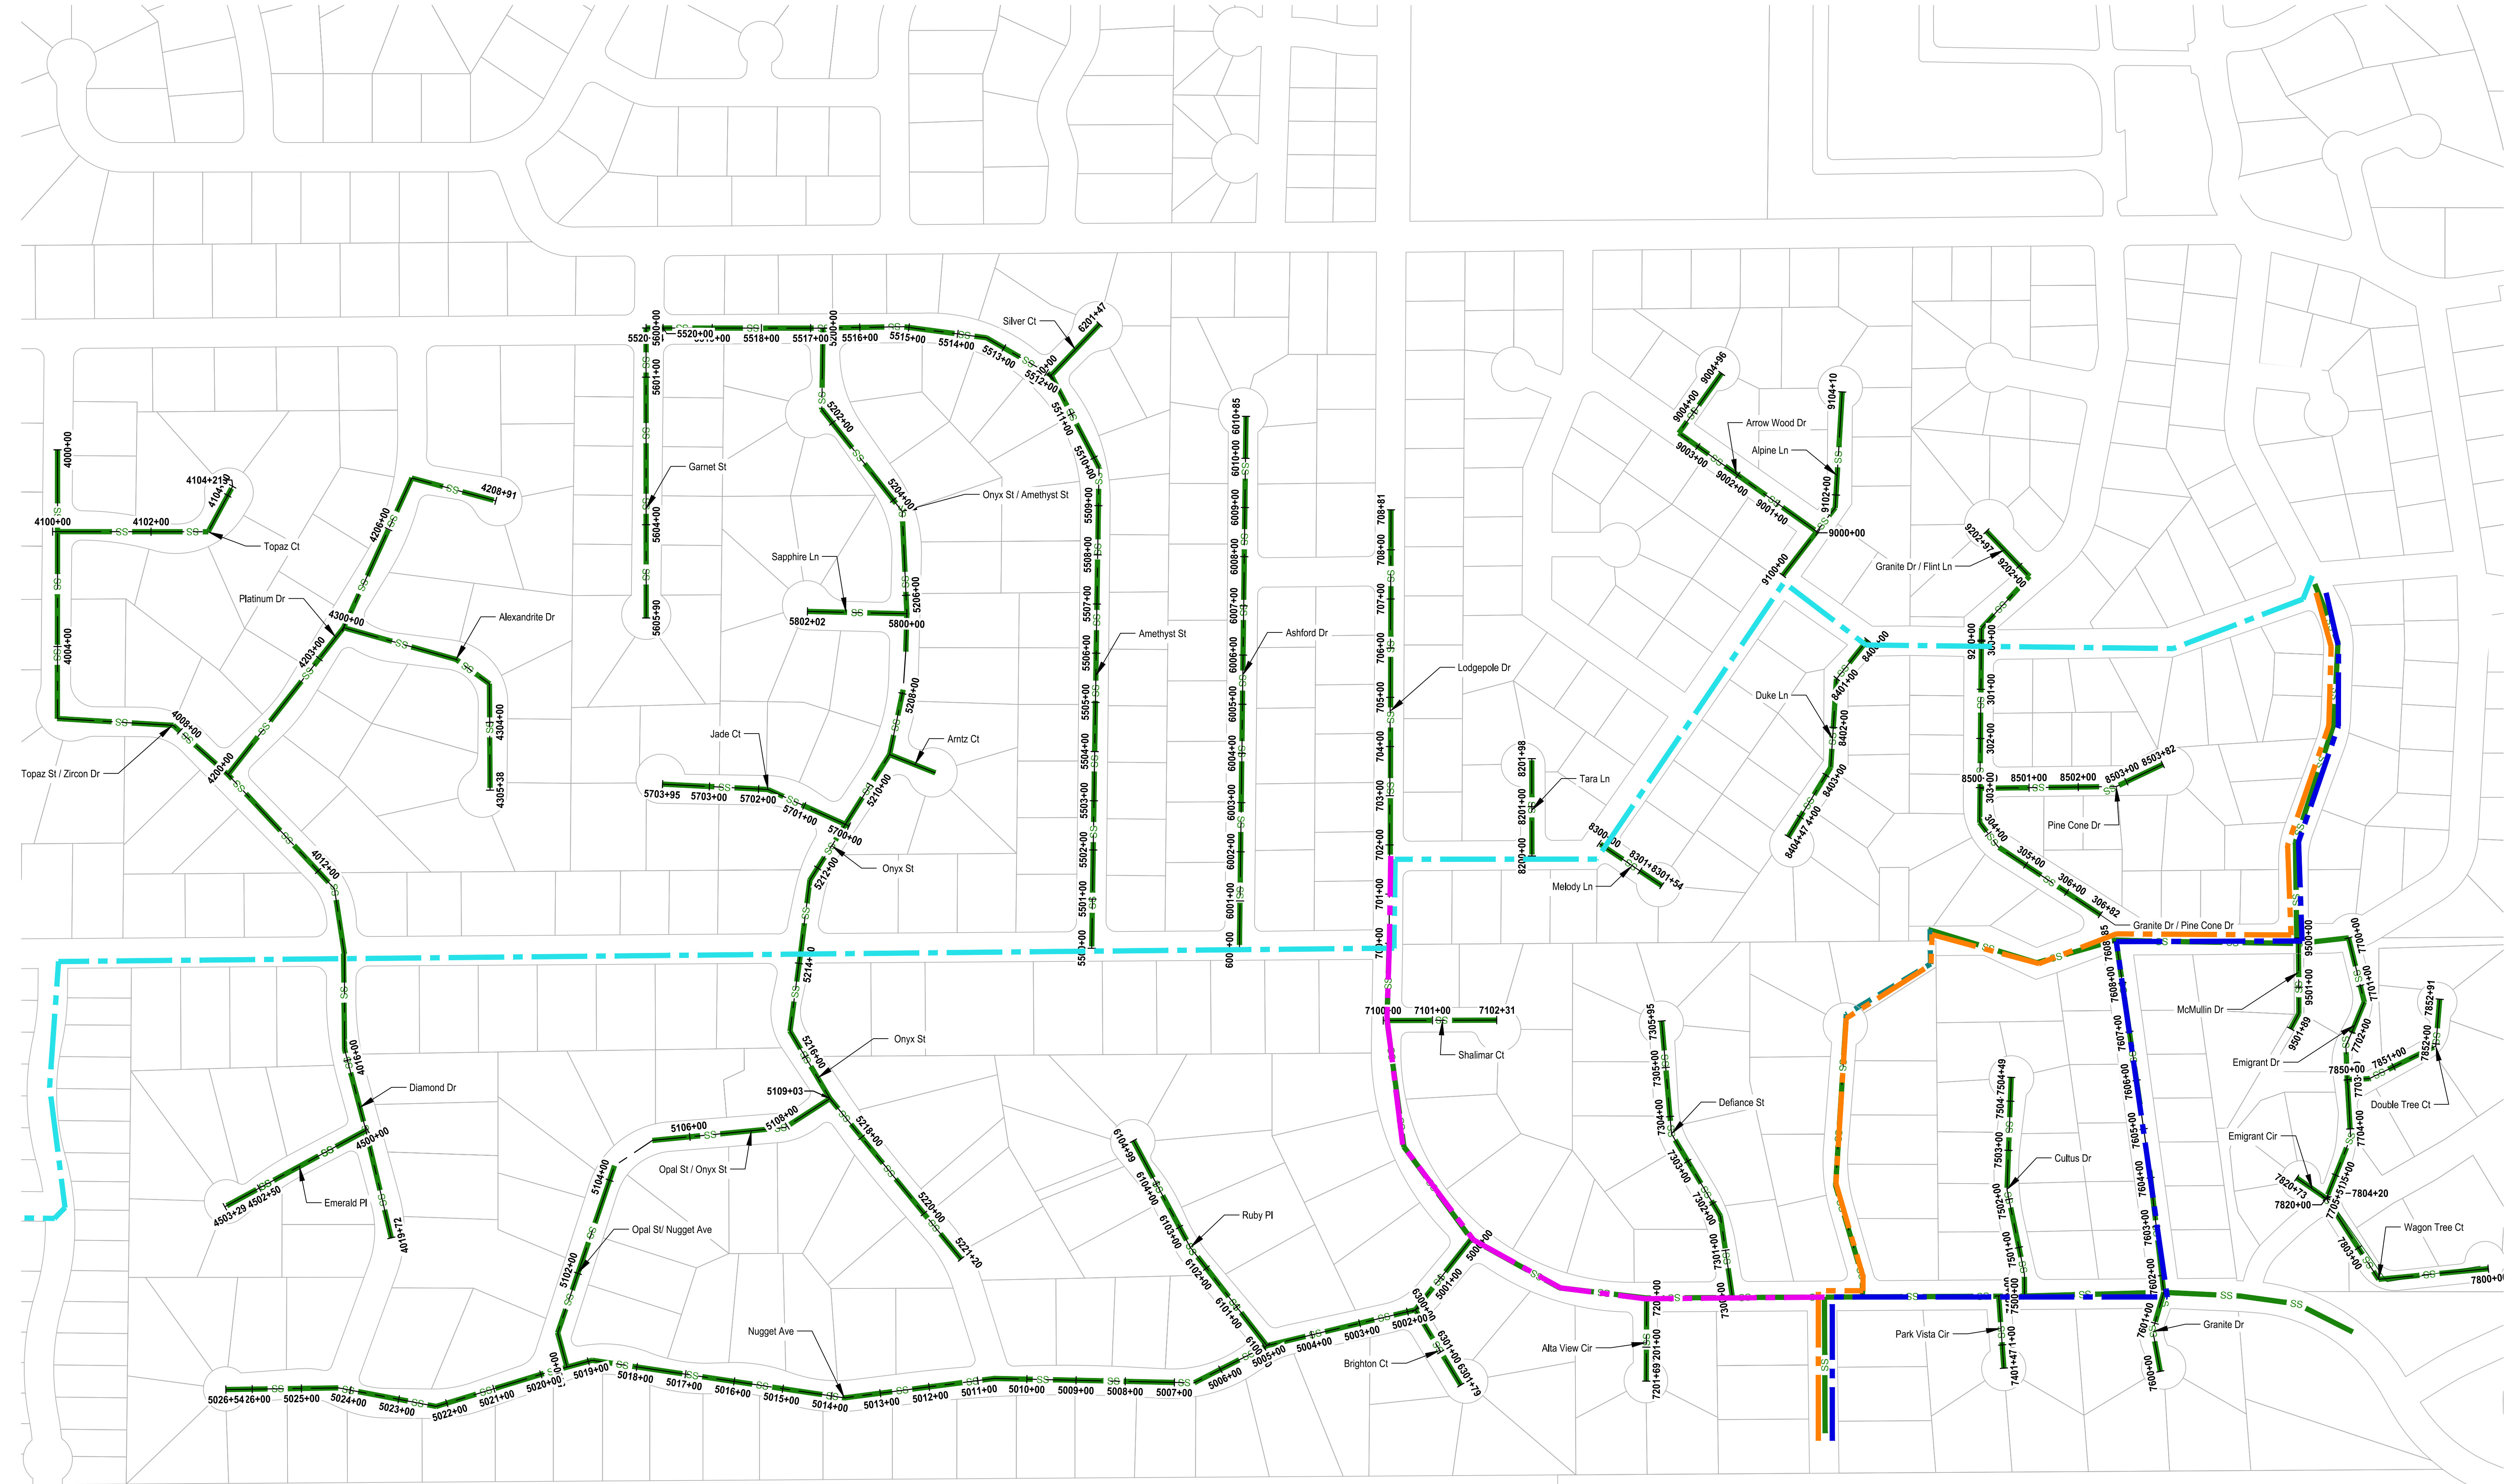


SOUTH TRUNK TIE IN SIDE STREETS

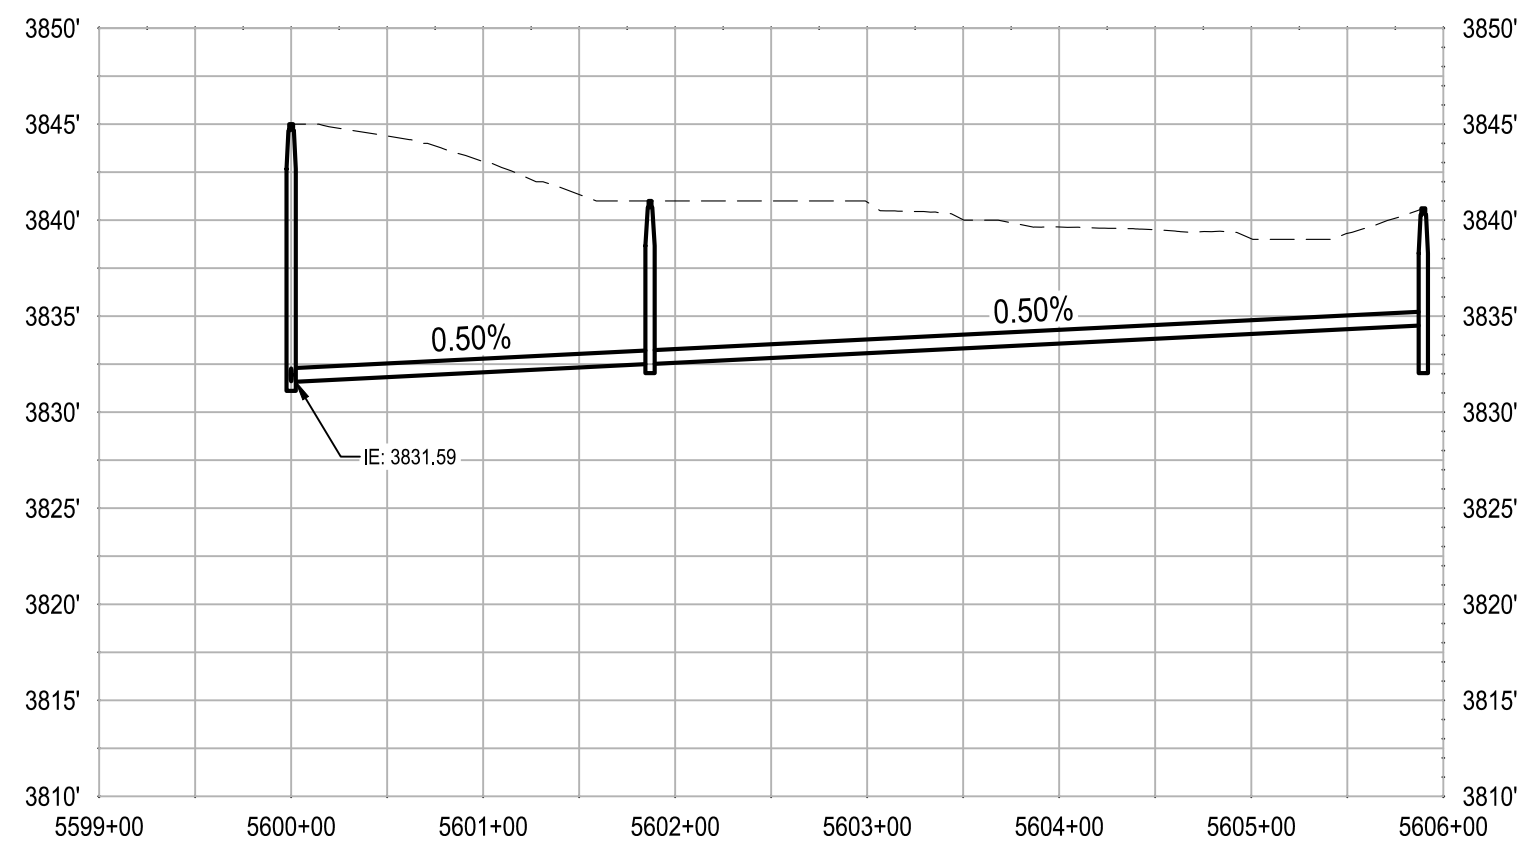


GARNET ST - PROFILE
SCALE: H: 1" = 100' V: 1" = 10'

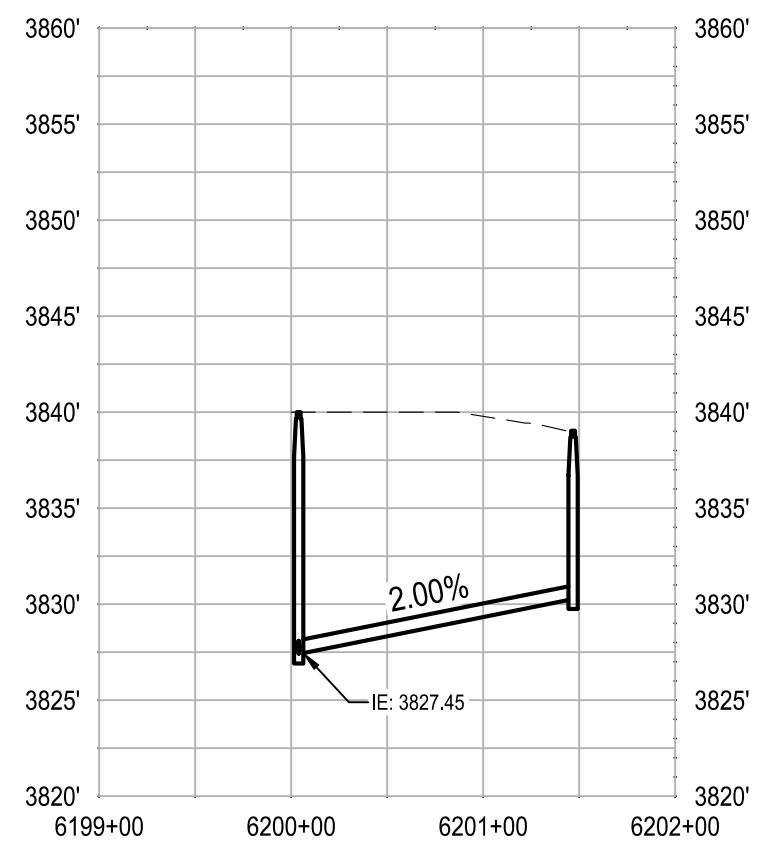


SILVER CT - PROFILE
SCALE: H: 1" = 100' V: 1" = 10'

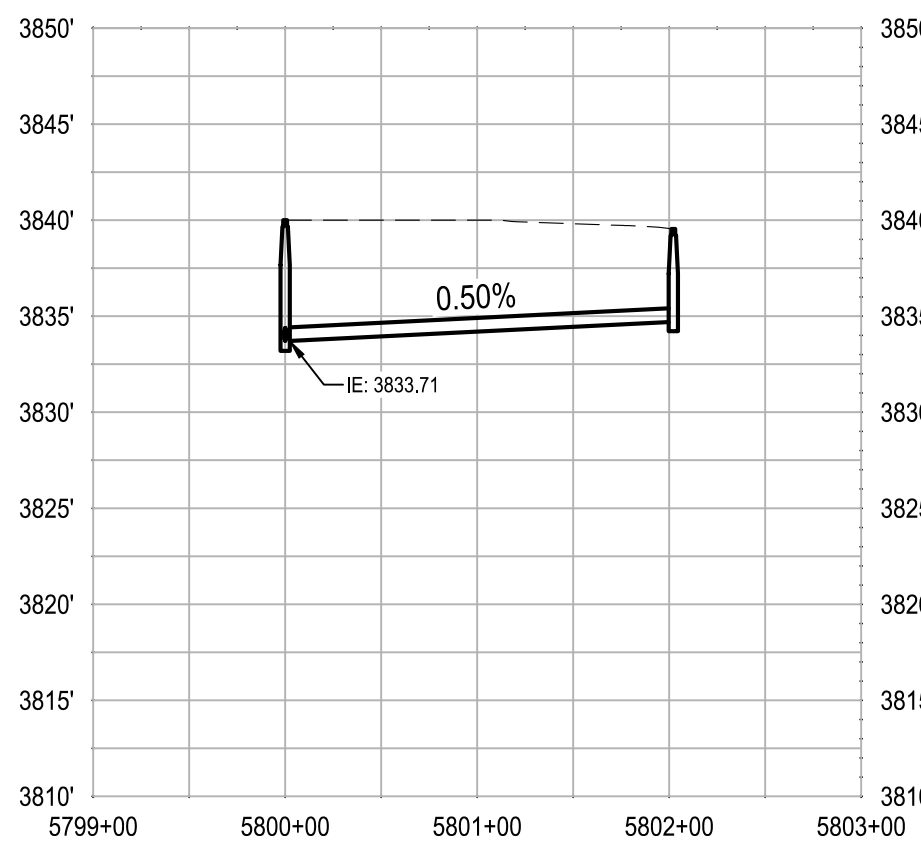


SAPPHIRE LN - PROFILE
SCALE: H: 1" = 100' V: 1" = 10'

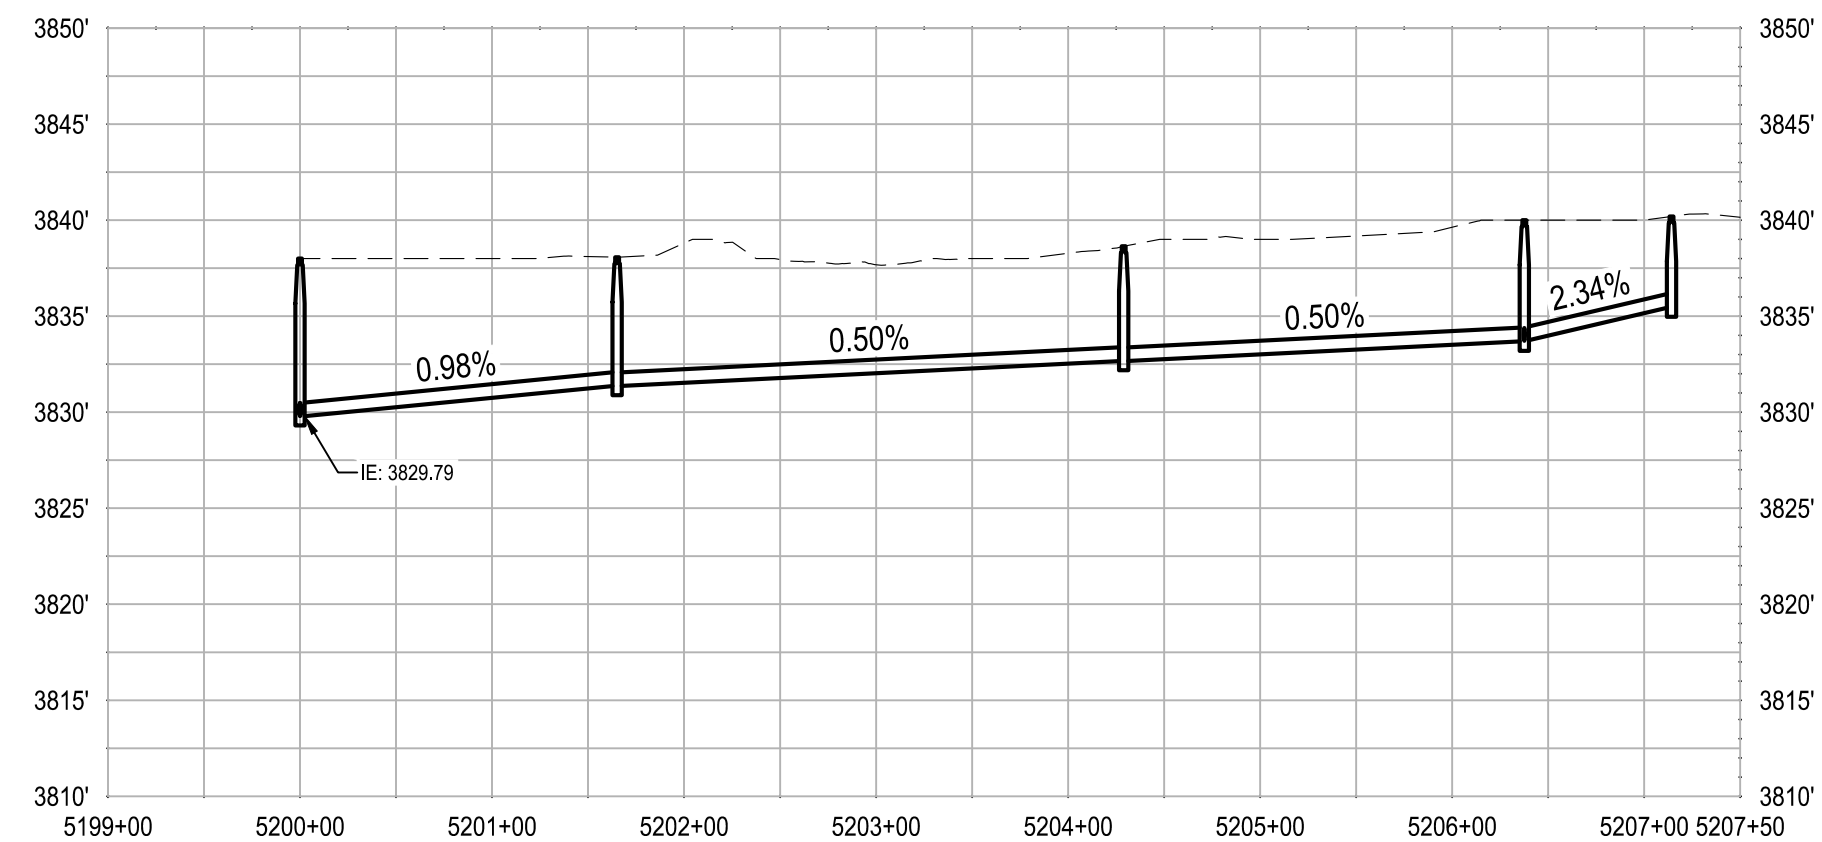


ONYX ST / AMETHYST ST - PROFILE
SCALE: H: 1" = 100' V: 1" = 10'

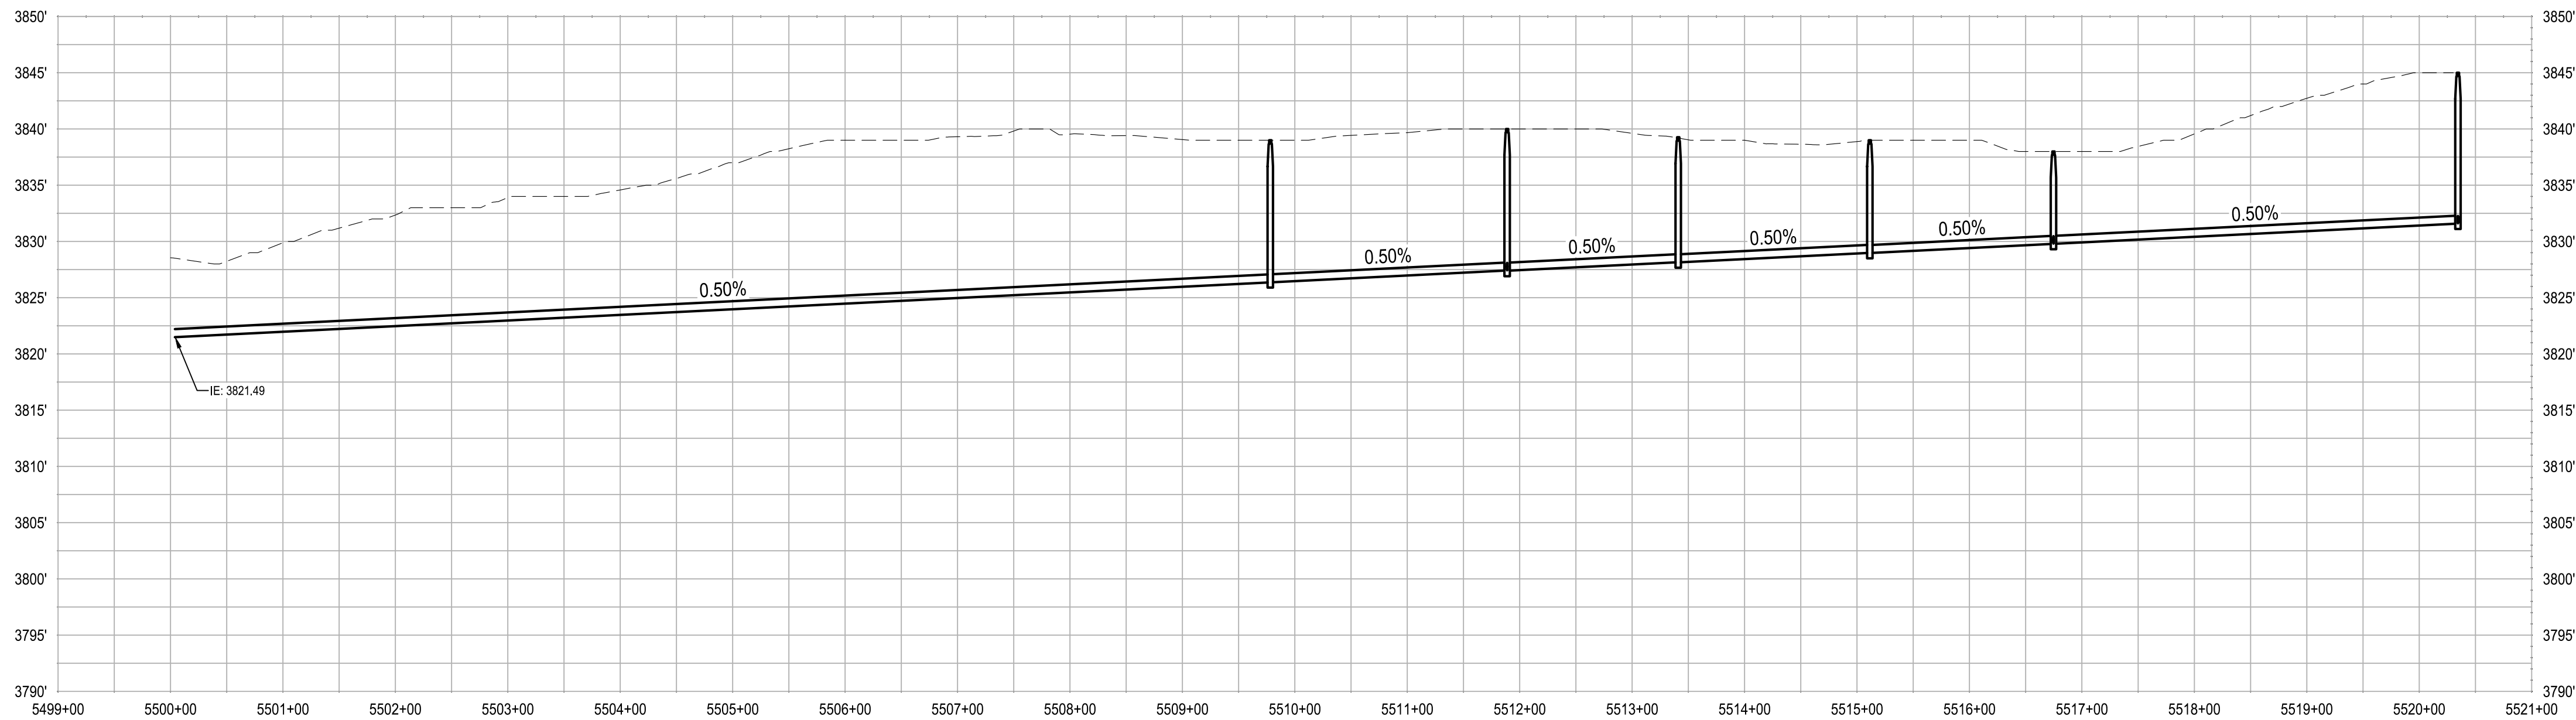


AMETHYST ST - PROFILE
SCALE: H: 1" = 100' V: 1" = 10'

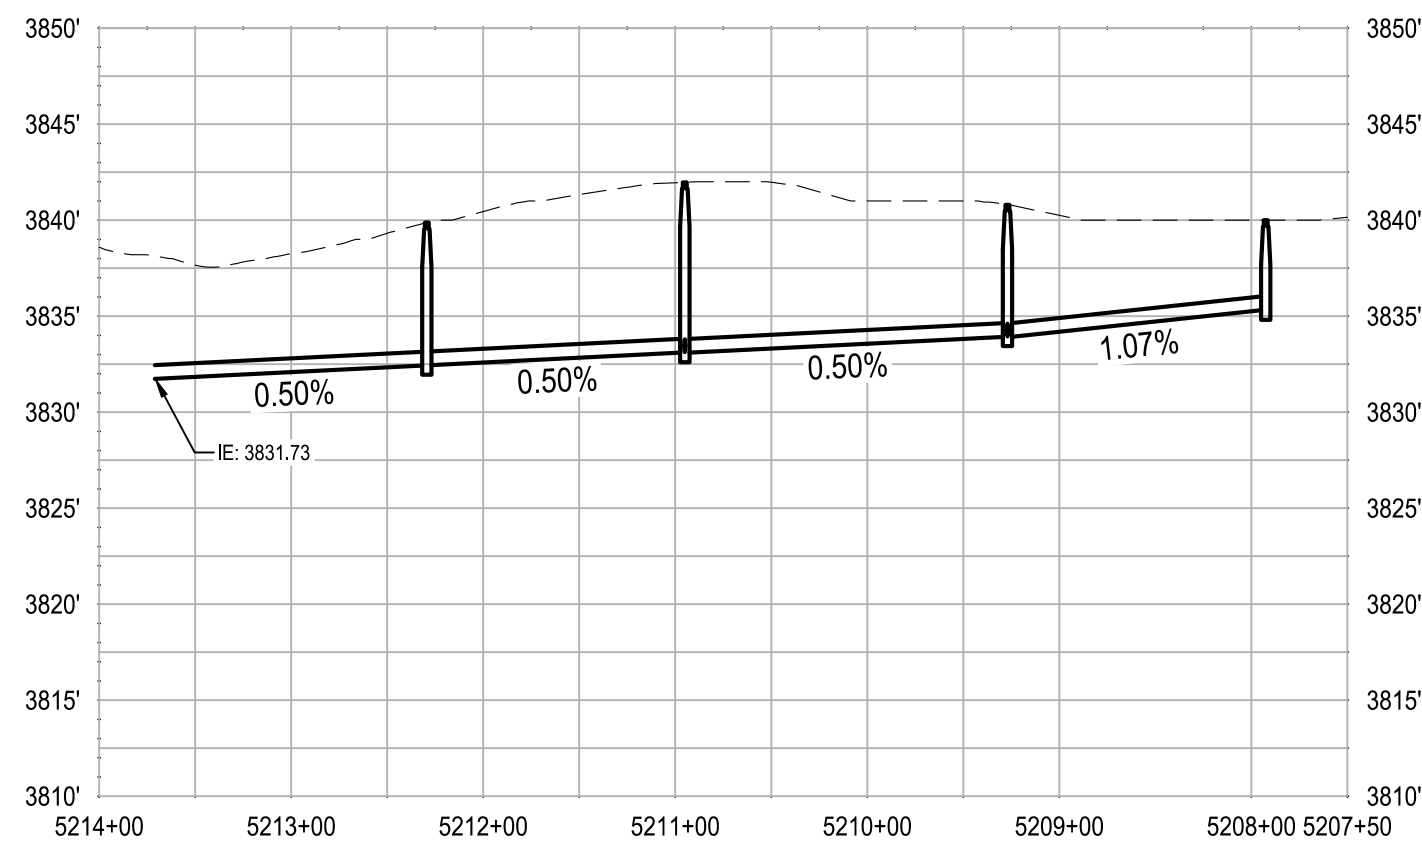


ONYX ST - PROFILE
SCALE: H: 1" = 100' V: 1" = 10'

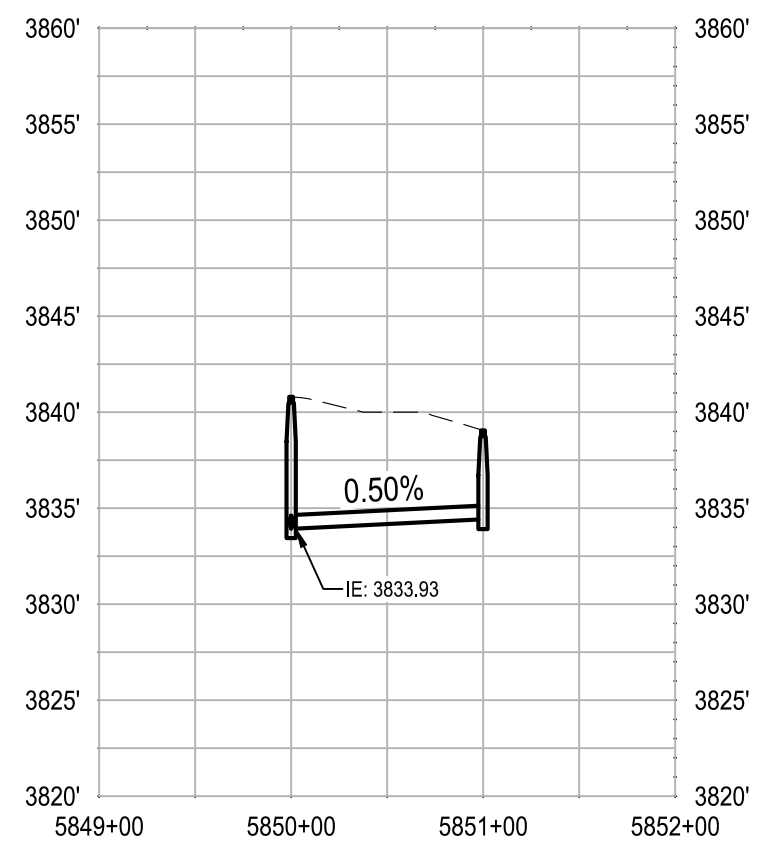

ARNTZ CT - PROFILE
SCALE: H: 1" = 100' V: 1" = 10'

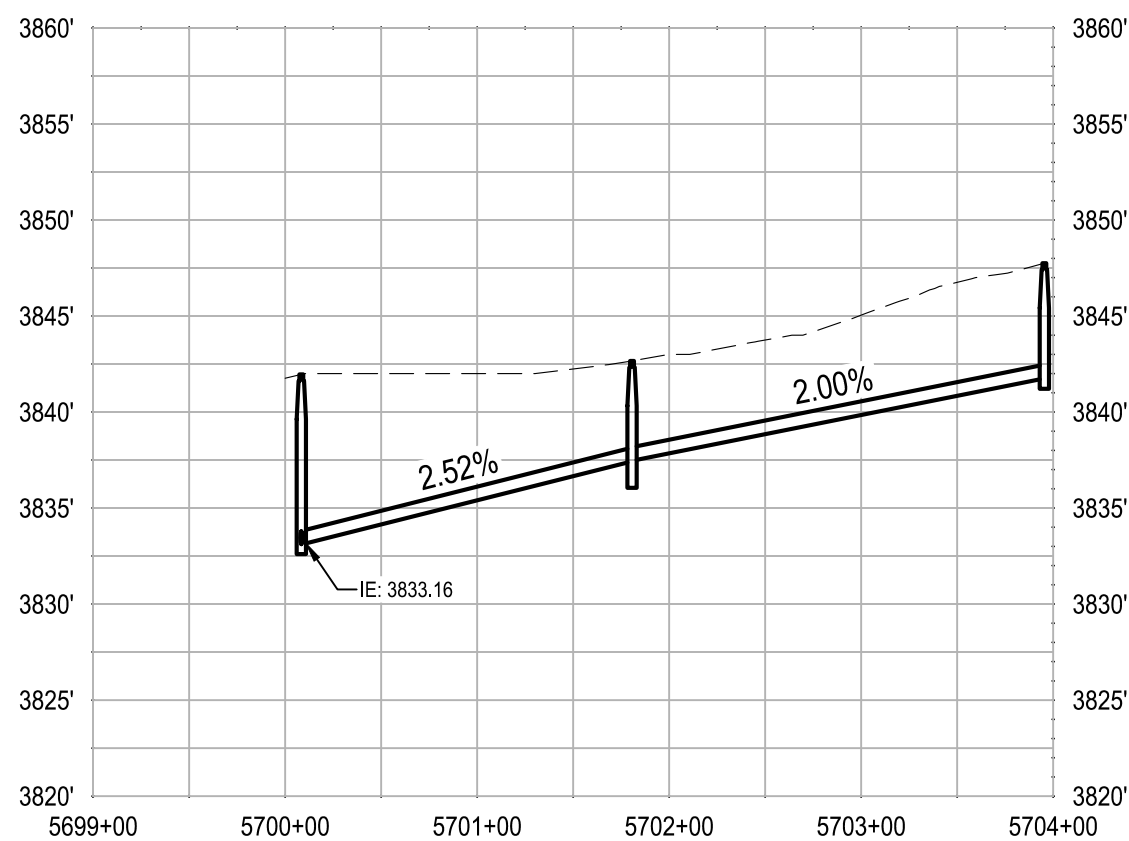


JADE CT - PROFILE
SCALE: H: 1" = 100' V: 1" = 10'

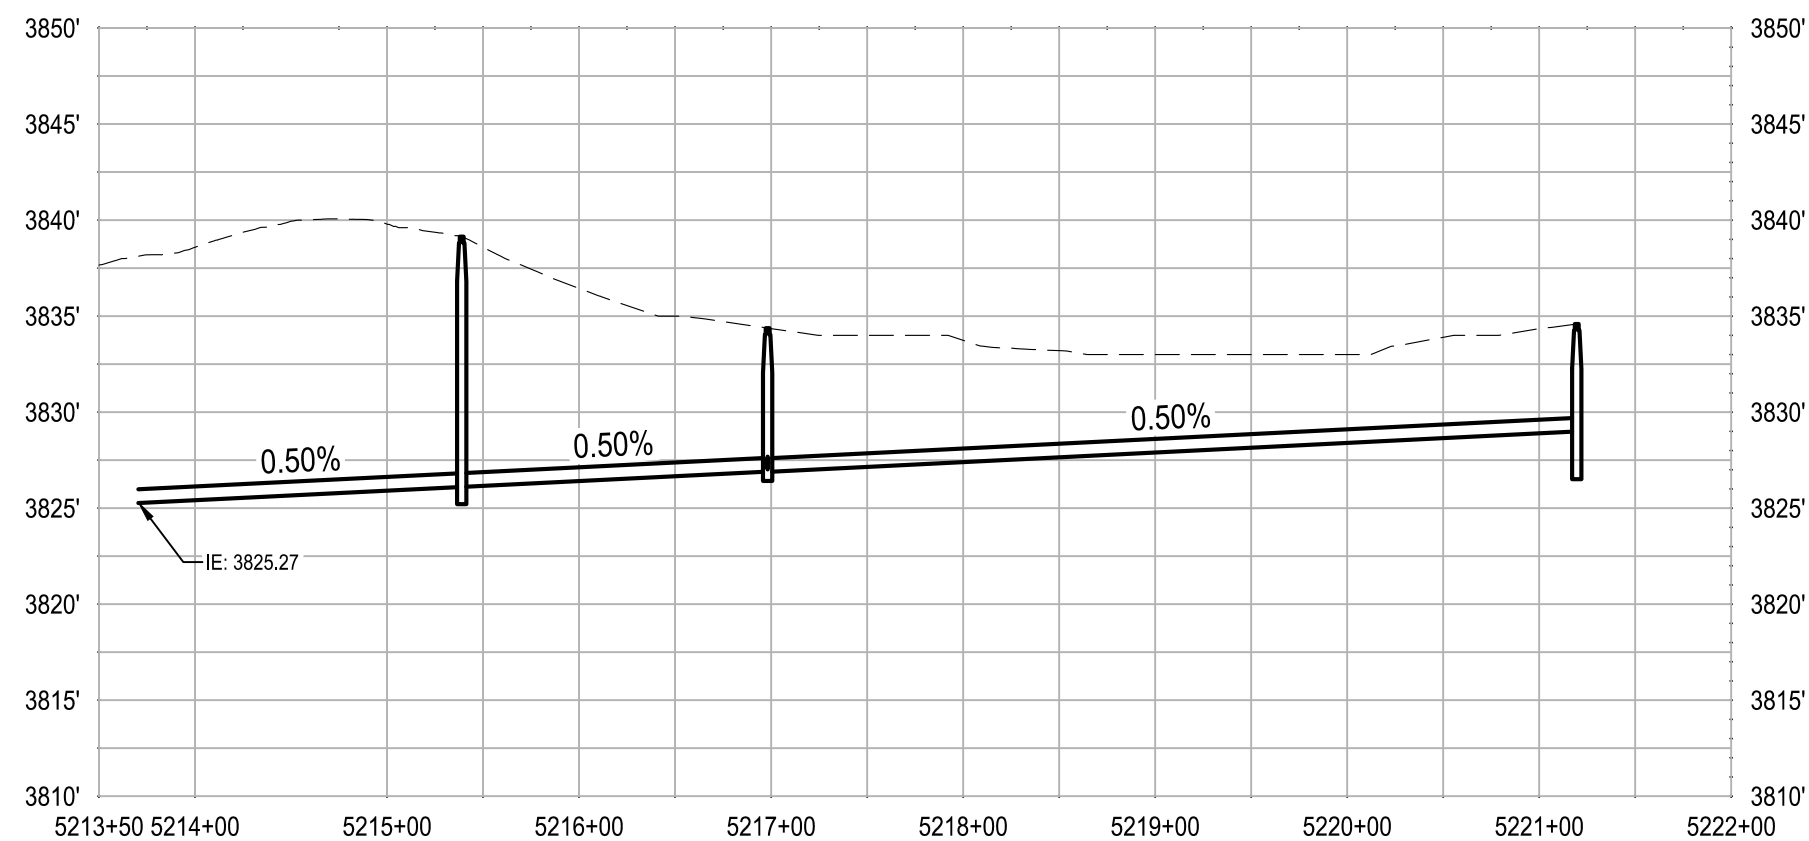


ONYX ST - PROFILE
SCALE: H: 1" = 100' V: 1" = 10'


SOUTH TRUNK TIE IN SIDE STREETS

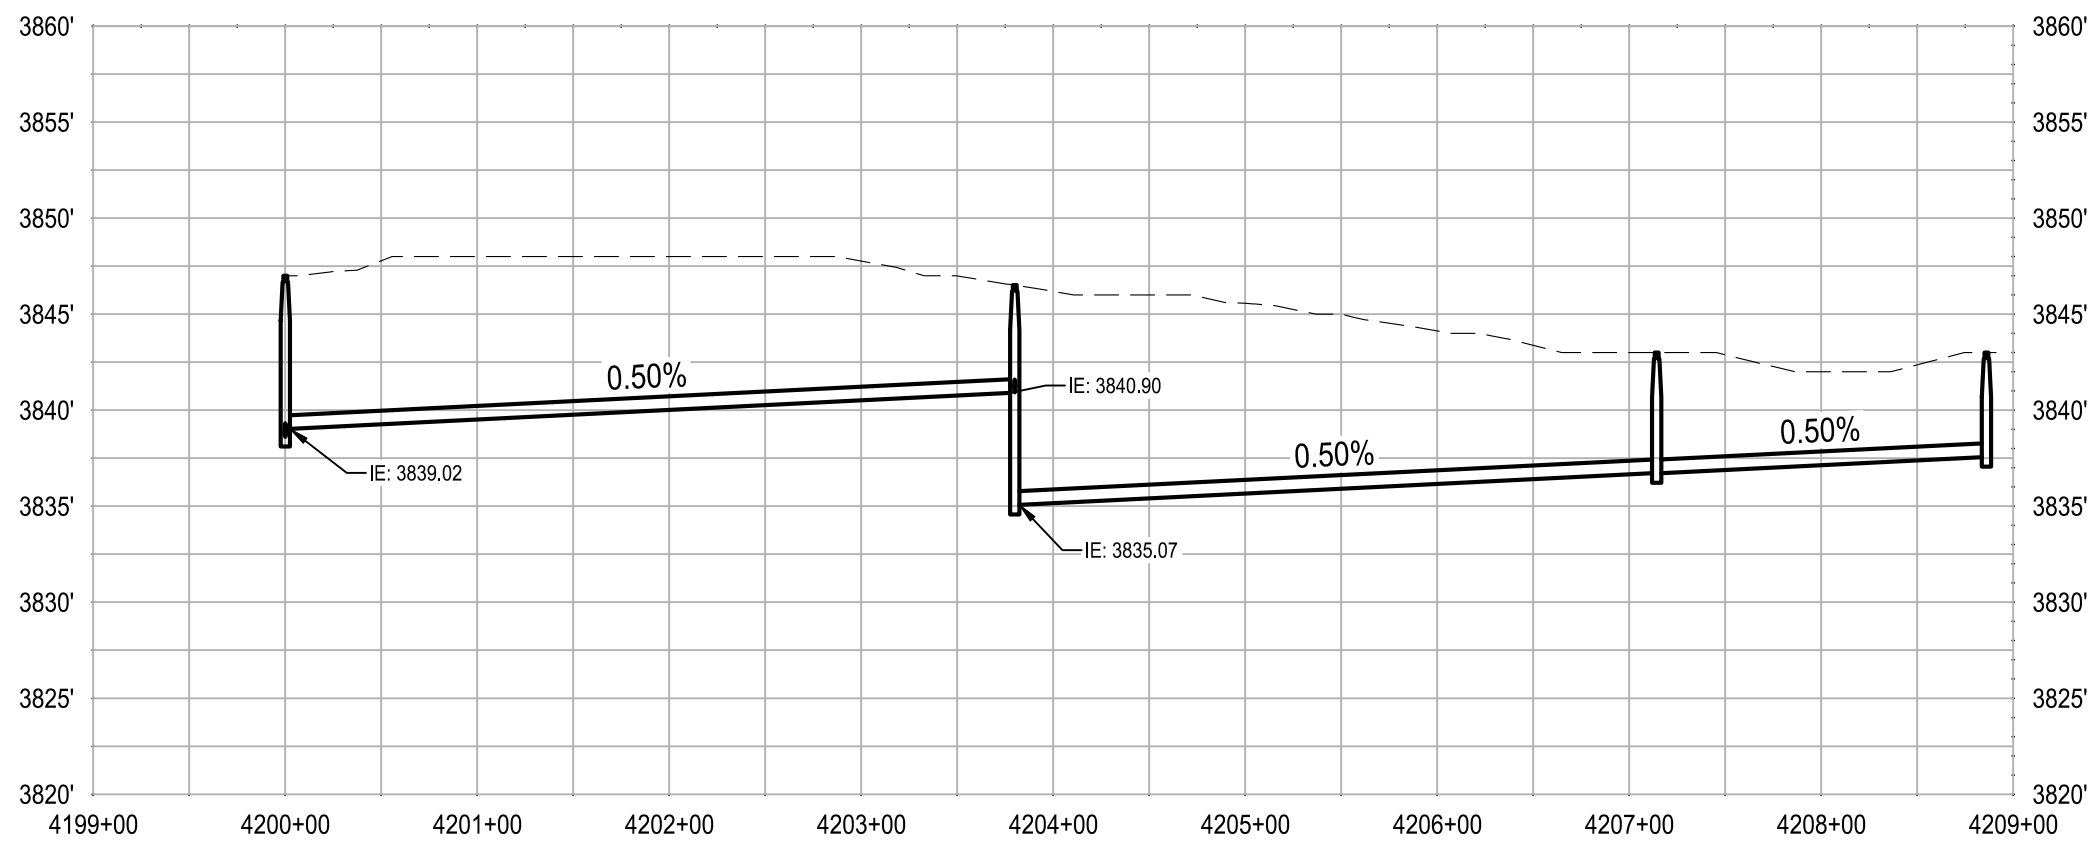


PLATINUM DR - PROFILE
SCALE: H: 1" = 100' V: 1" = 10'

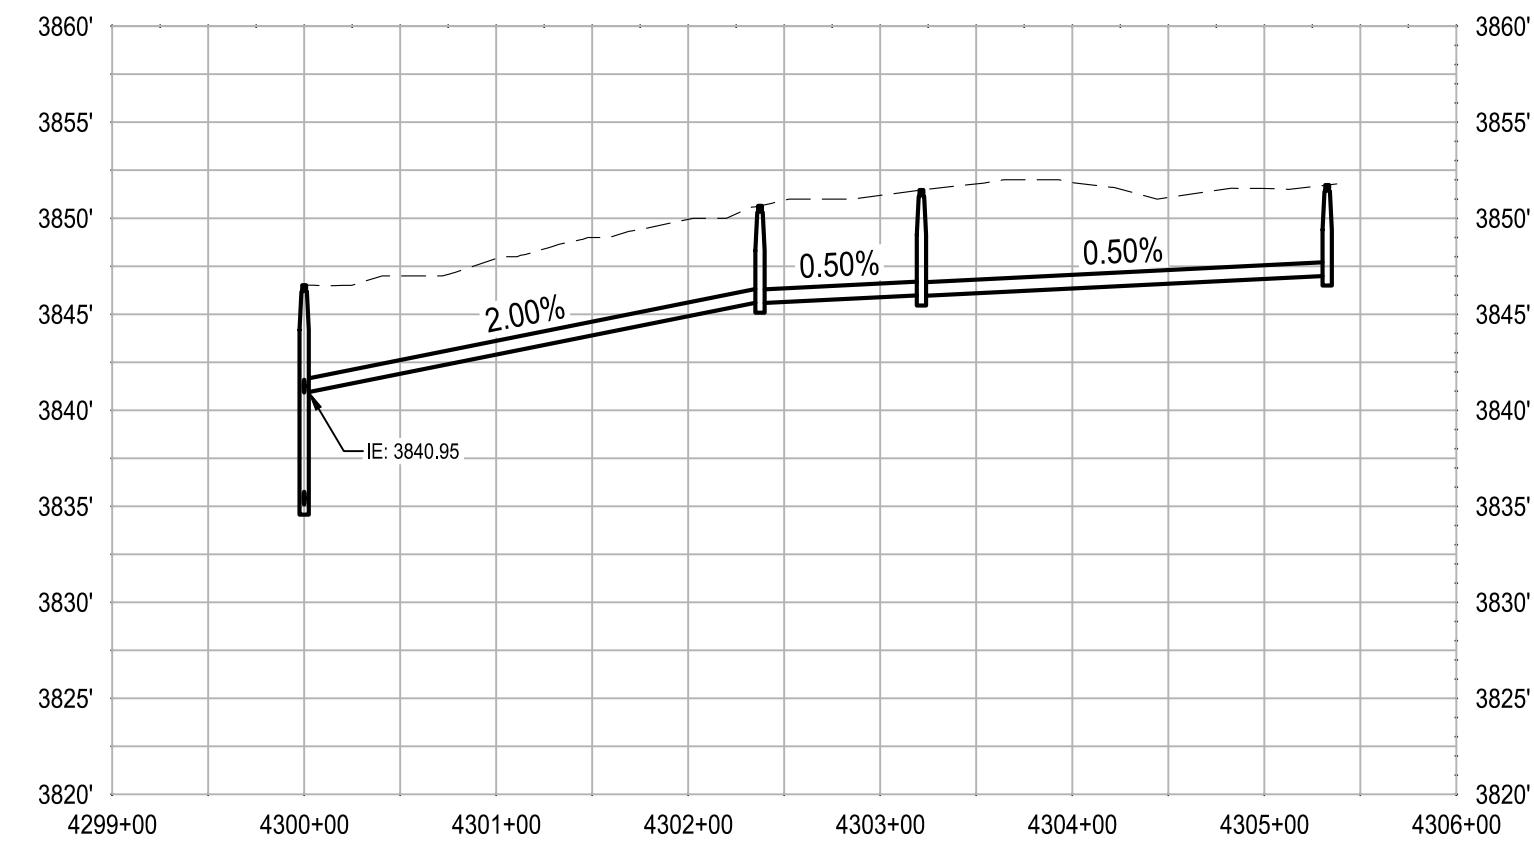


ALEXANDRITE DR - PROFILE
SCALE: H: 1" = 100' V: 1" = 10'

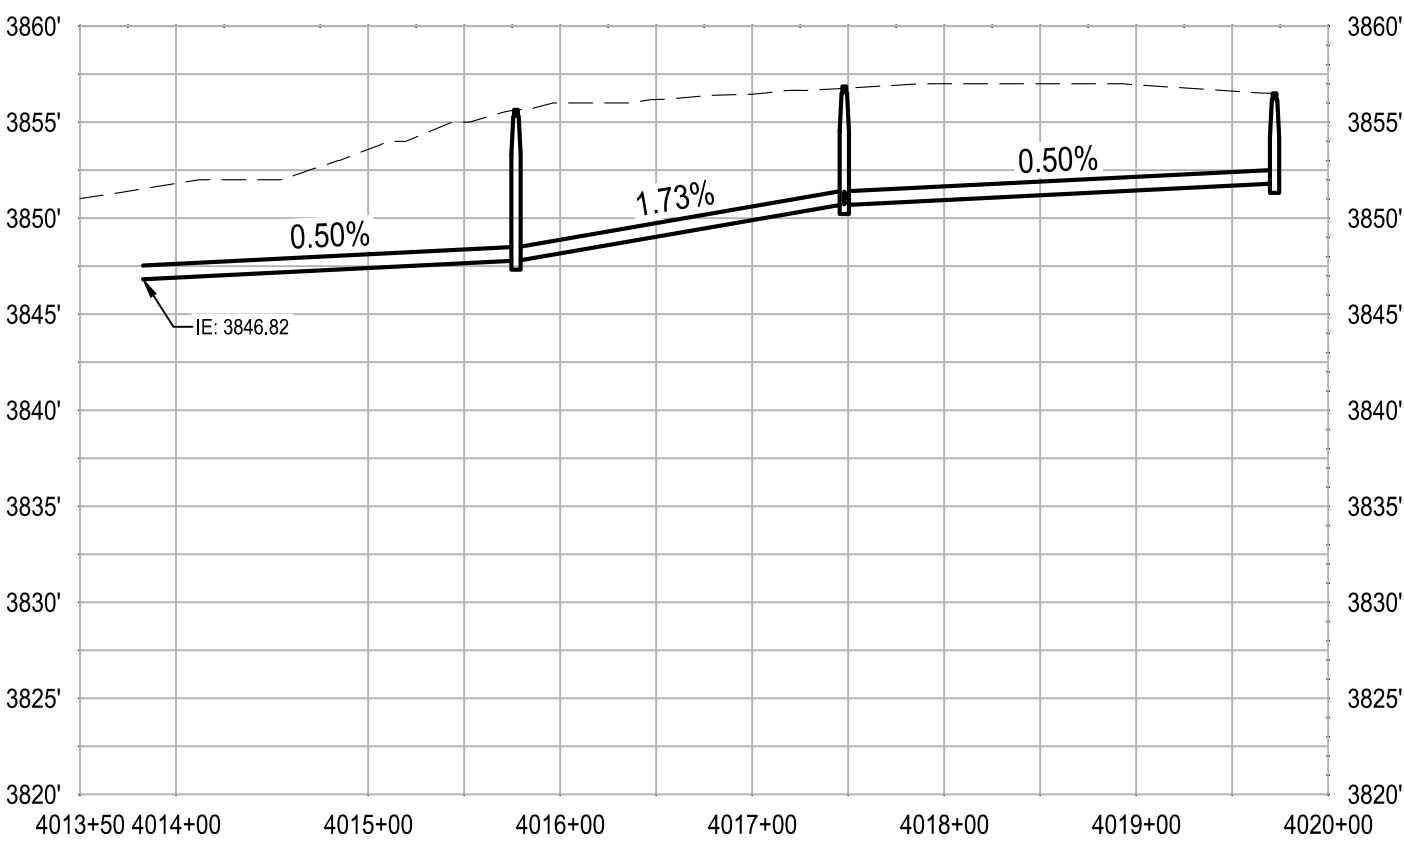


DIAMOND DR - PROFILE
SCALE: H: 1" = 100' V: 1" = 10'

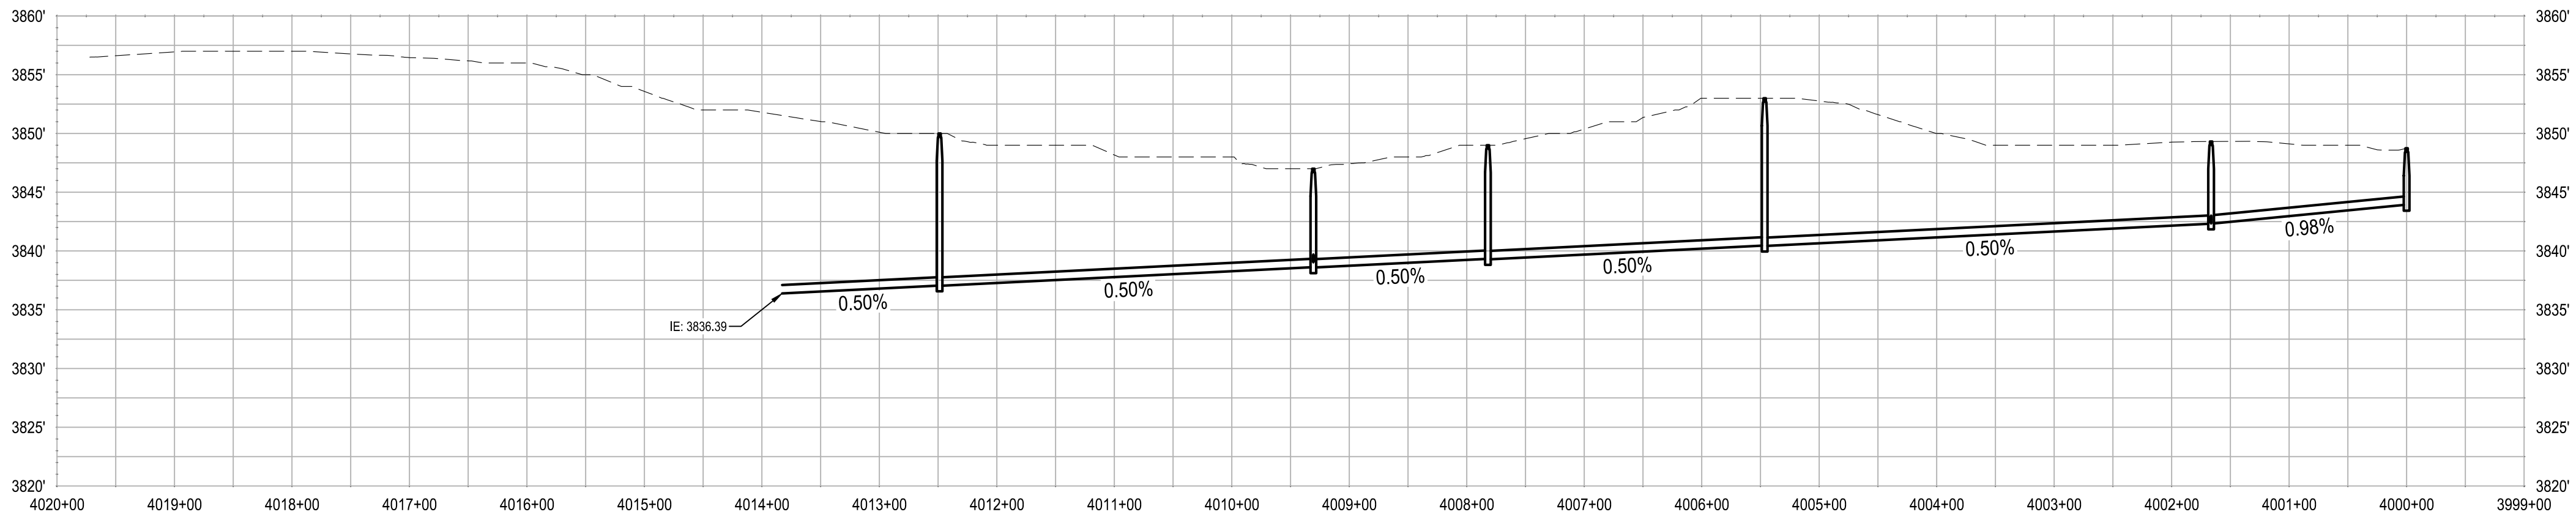

TOPAZ ST / ZIRCON DR - PROFILE
SCALE: H: 1" = 100' V: 1" = 10'

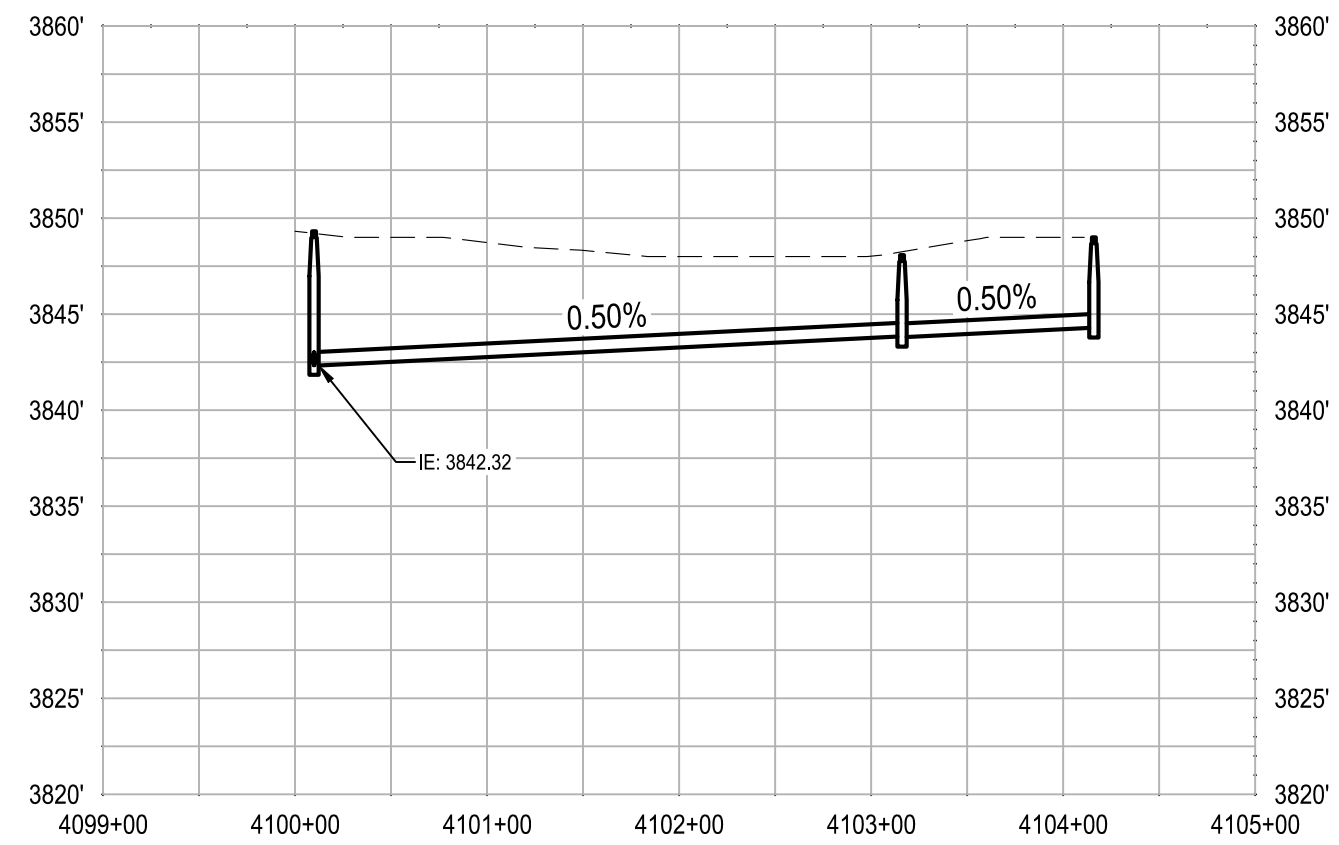


TOPAZ CT - PROFILE
SCALE: H: 1" = 100' V: 1" = 10'

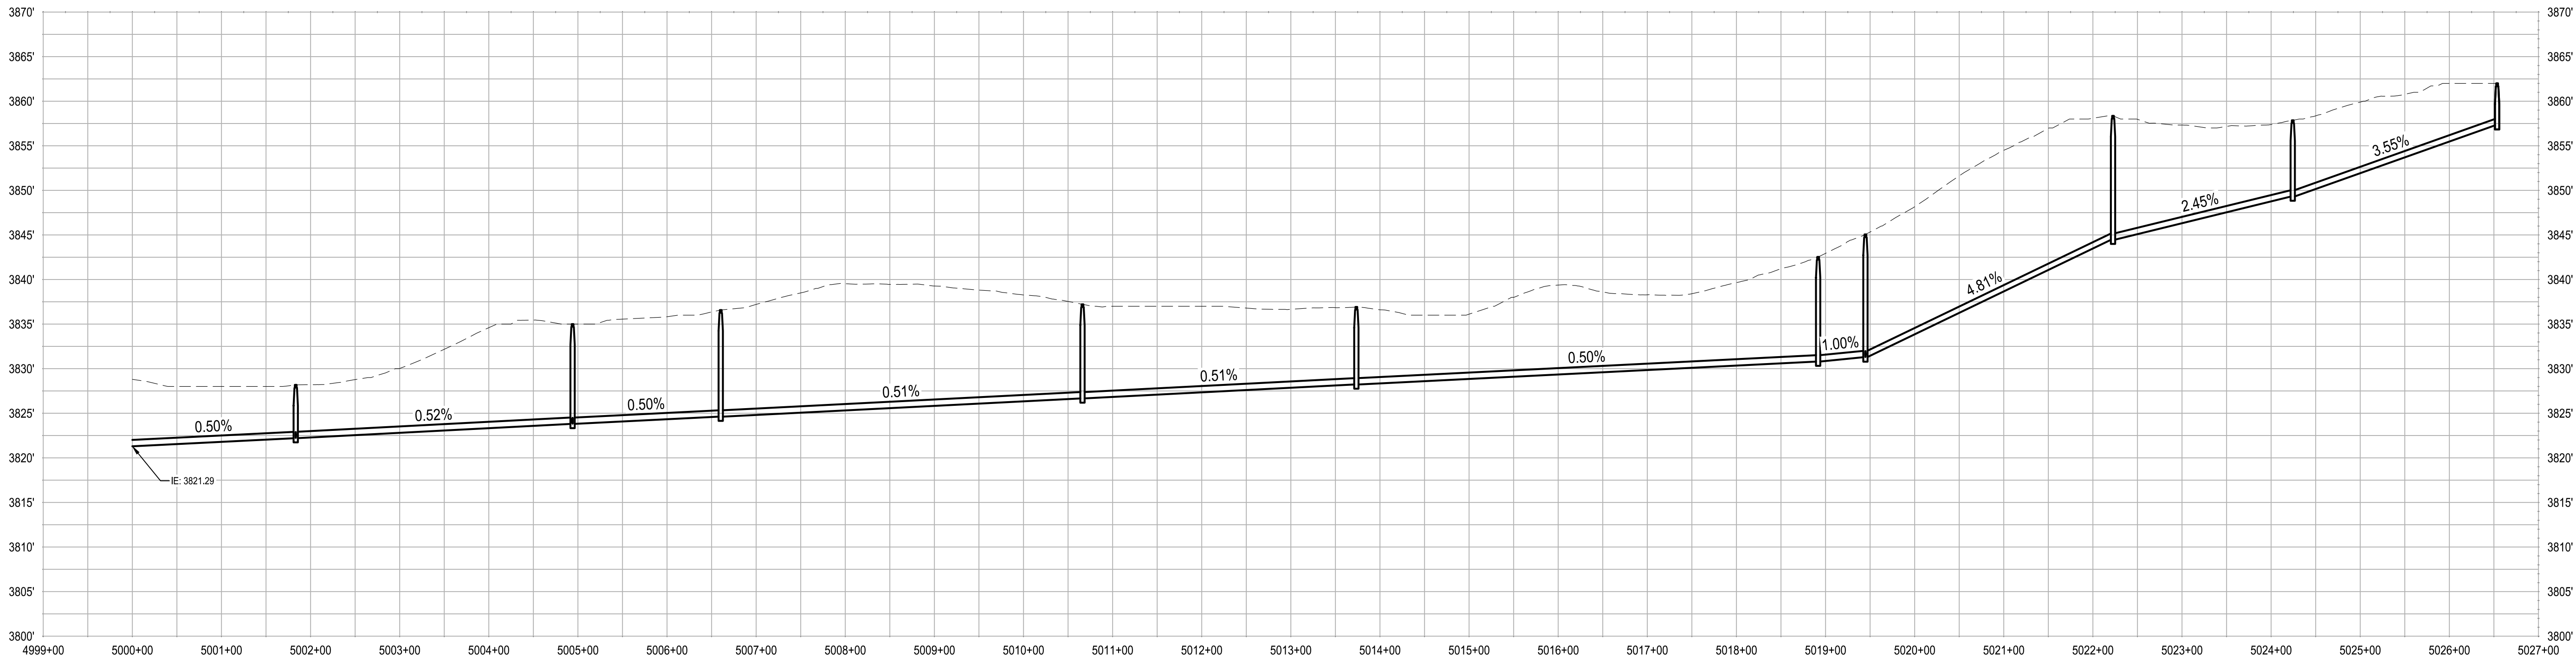


NUGGET AVE - PROFILE
SCALE: H: 1" = 100' V: 1" = 10'


SOUTH TRUNK TIE IN SIDE STREETS

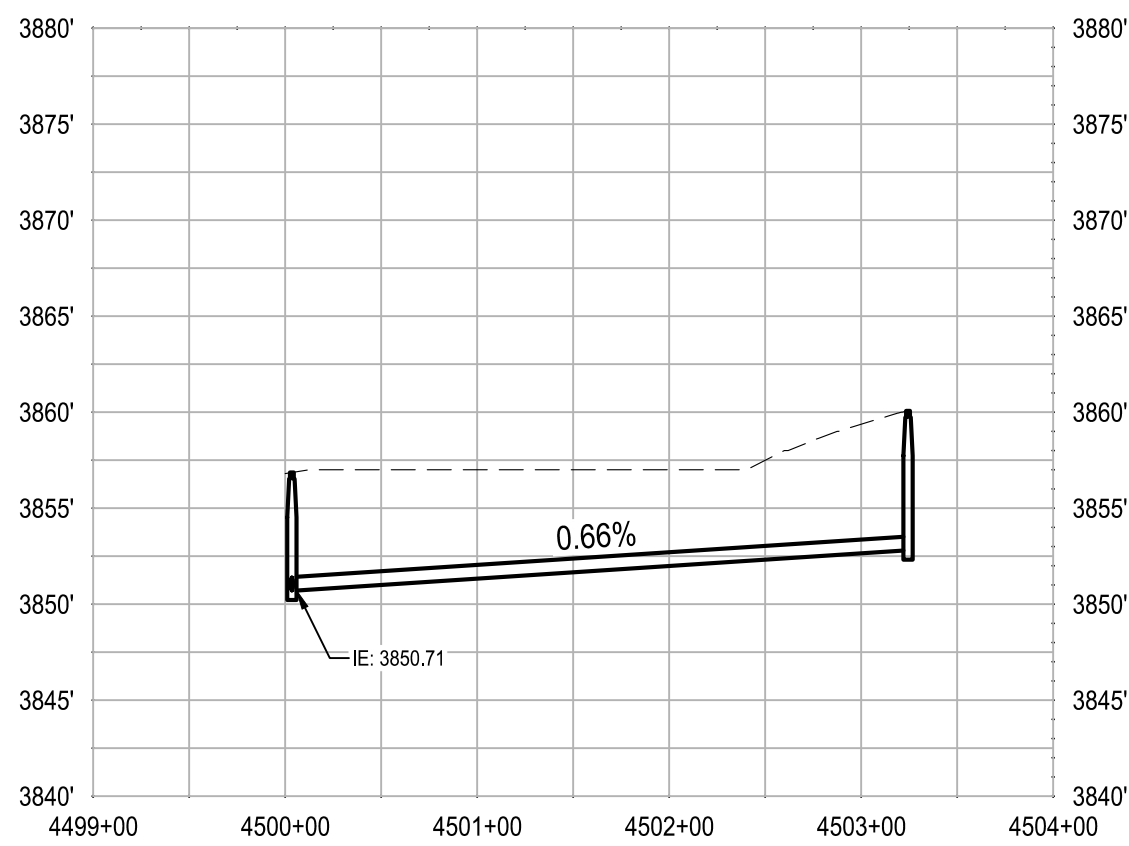


EMERALD PL - PROFILE
SCALE: H: 1" = 100' V: 1" = 10'

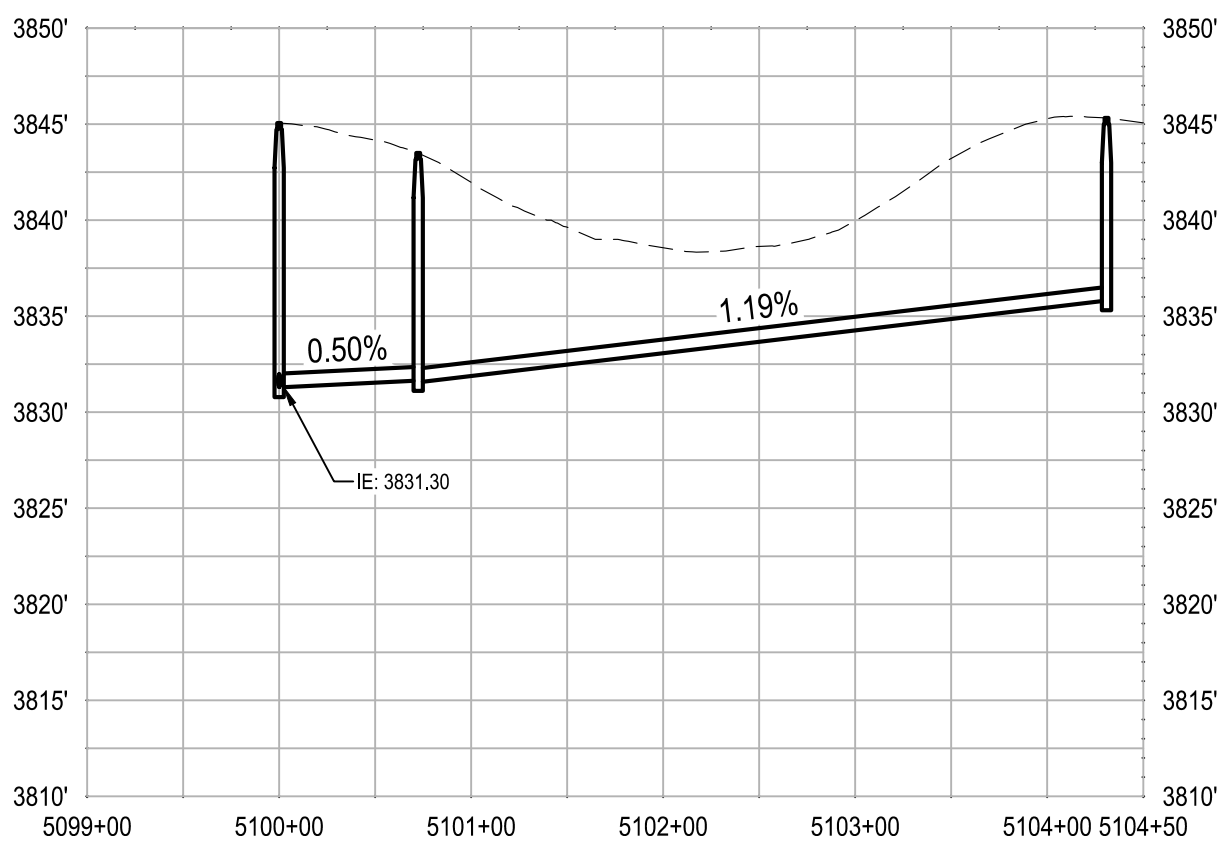


OPAL ST / NUGGET AVE - PROFILE
SCALE: H: 1" = 100' V: 1" = 10'

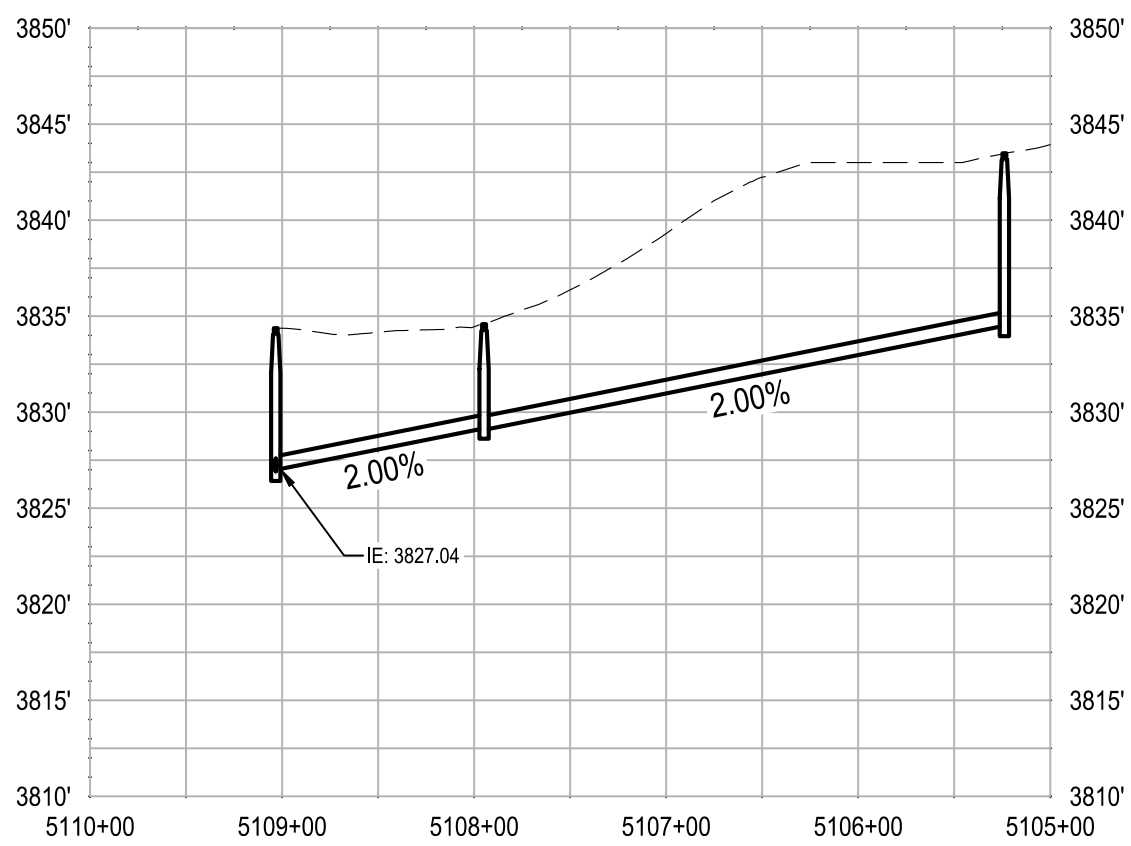


OPAL ST / ONYX ST - PROFILE
SCALE: H: 1" = 100' V: 1" = 10'

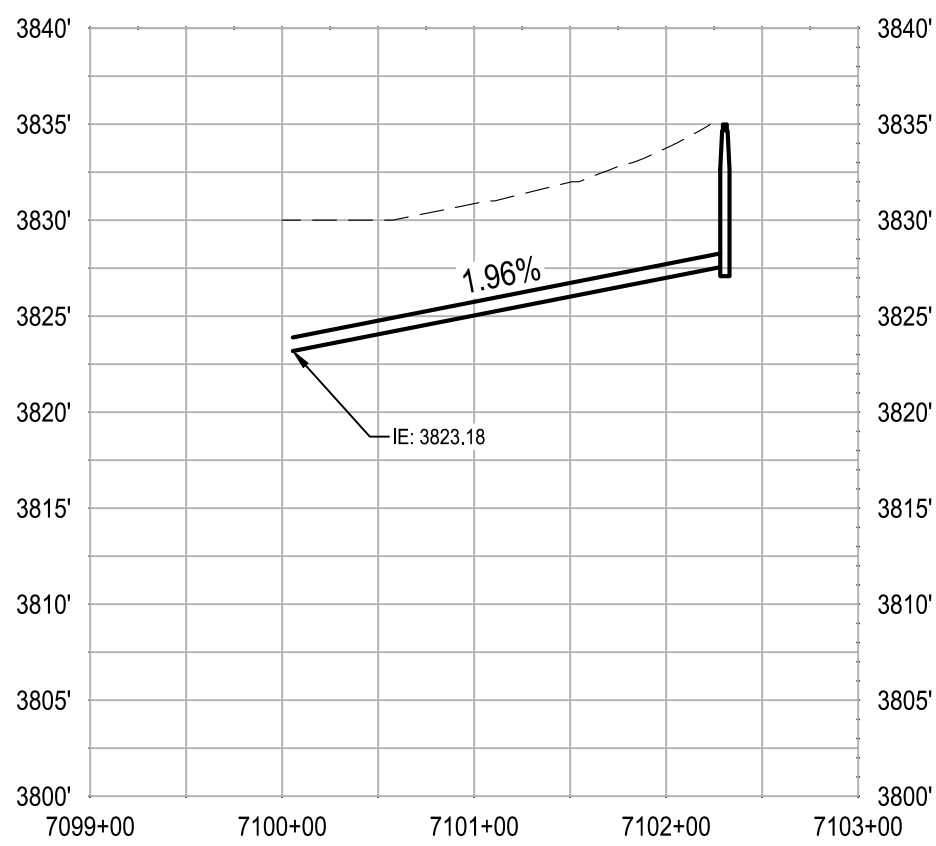


SHALIMAR CT - PROFILE
SCALE: H: 1" = 100' V: 1" = 10'

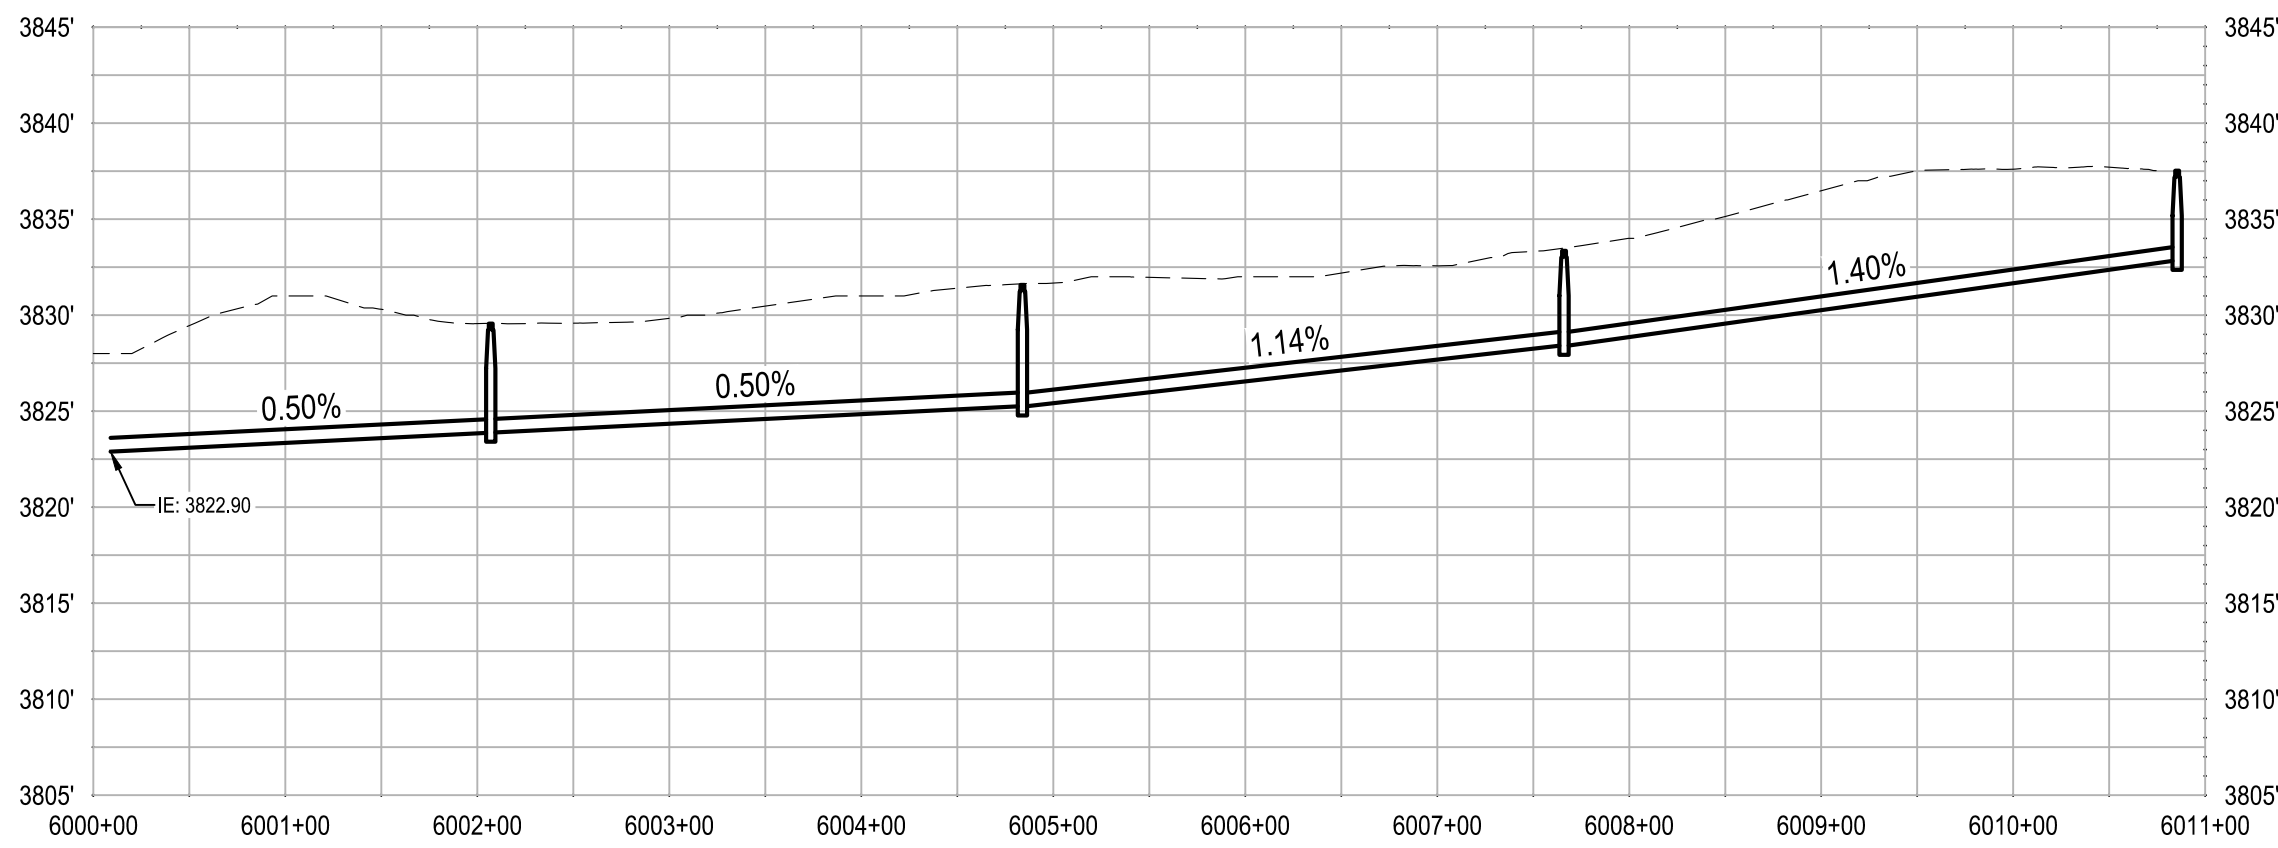


ASHFORD DR - PROFILE
SCALE: H: 1" = 100' V: 1" = 10'

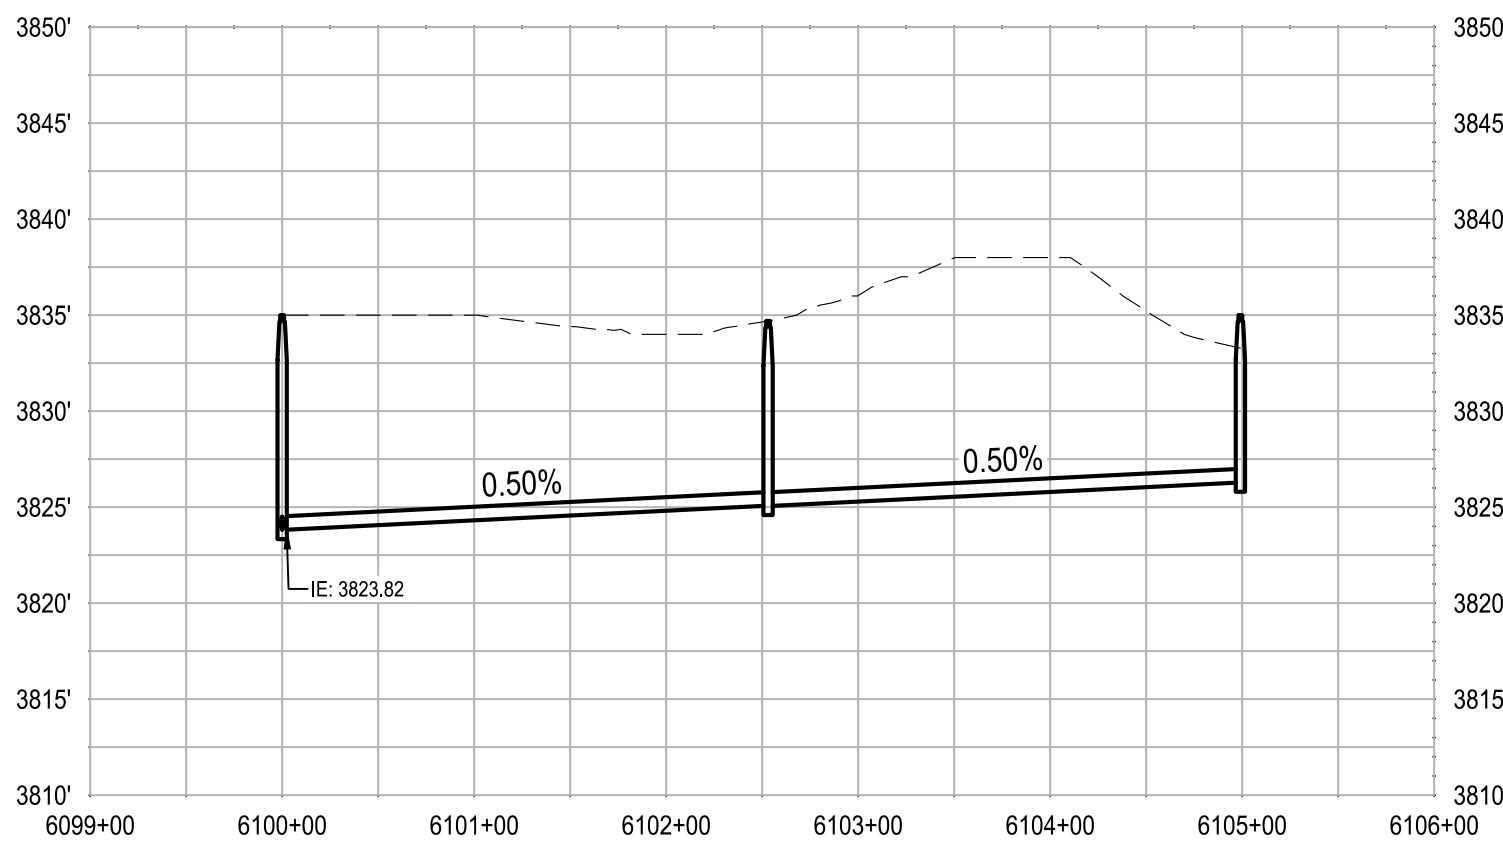


RUBY PL - PROFILE
SCALE: H: 1" = 100' V: 1" = 10'

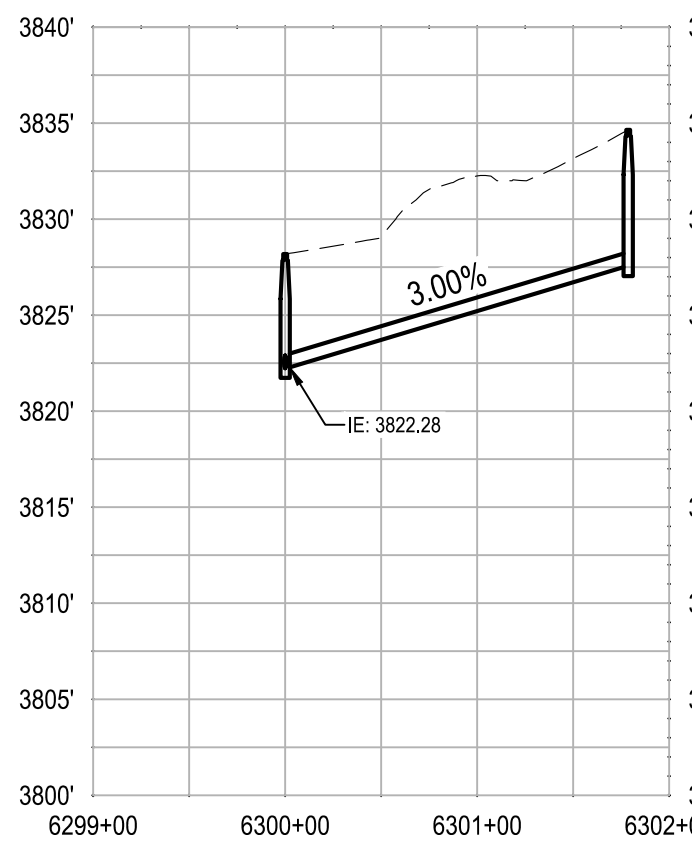


BRIGHTON CT - PROFILE
SCALE: H: 1" = 100' V: 1" = 10'

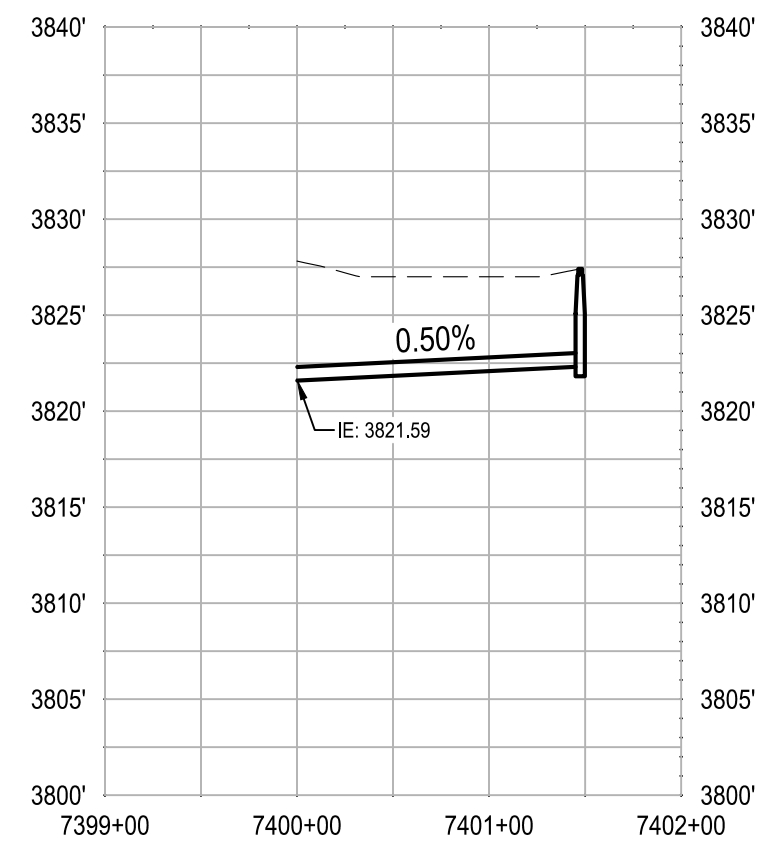


PARK VISTA CIR - PROFILE
SCALE: H: 1" = 100' V: 1" = 10'

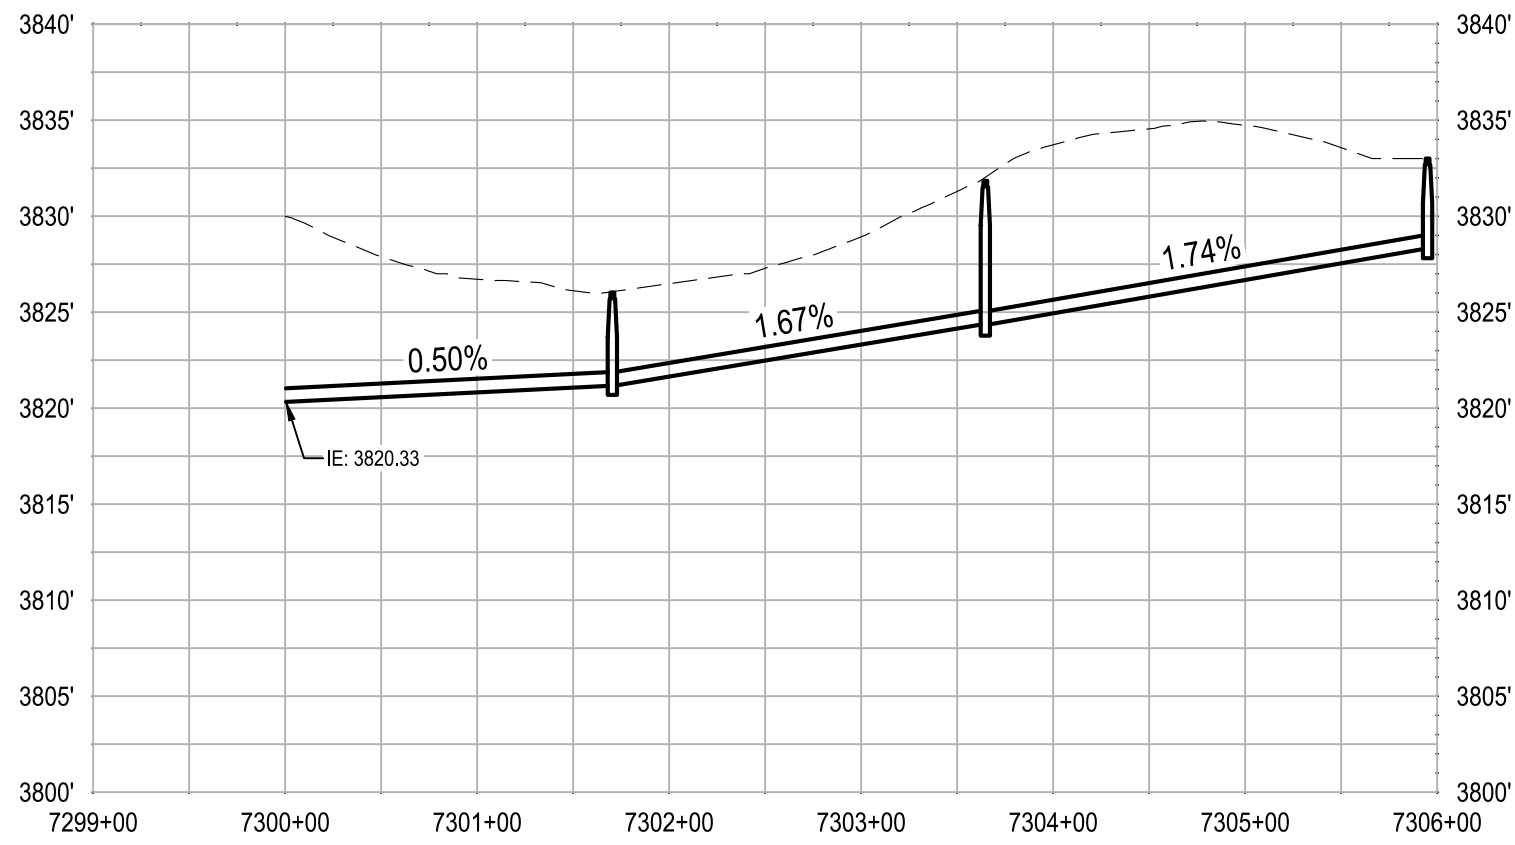


DEFIANCE ST - PROFILE
SCALE: H: 1" = 100' V: 1" = 10'

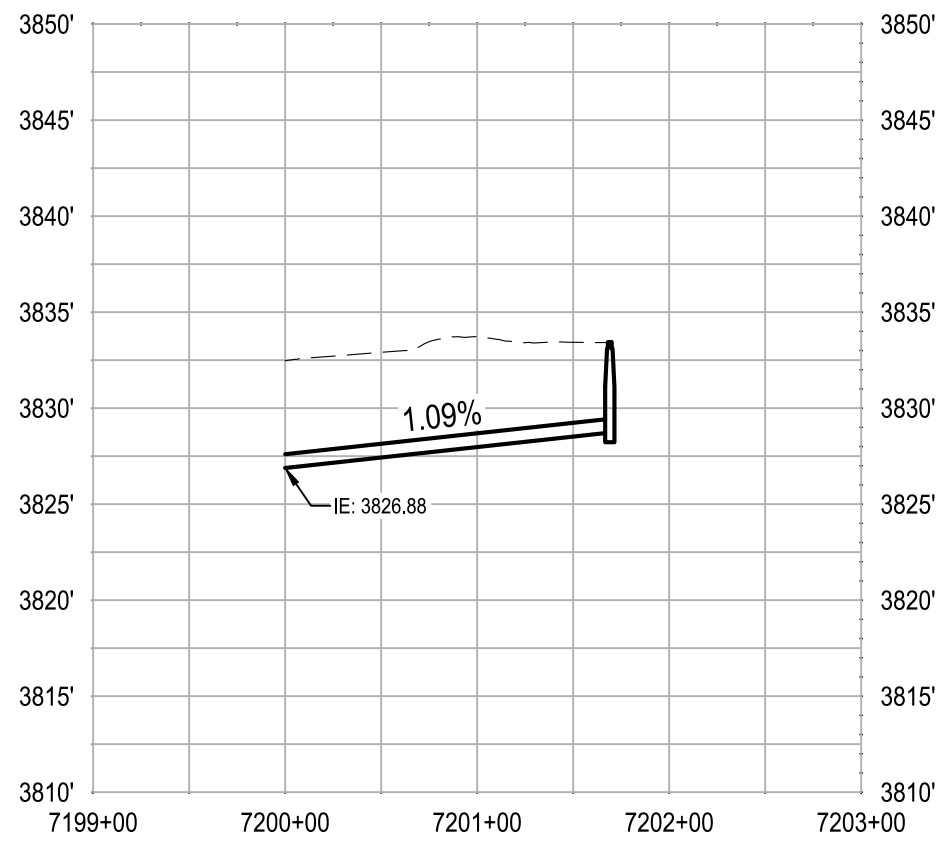

ALTA VIEW CIR - PROFILE
SCALE: H: 1" = 100' V: 1" = 10'

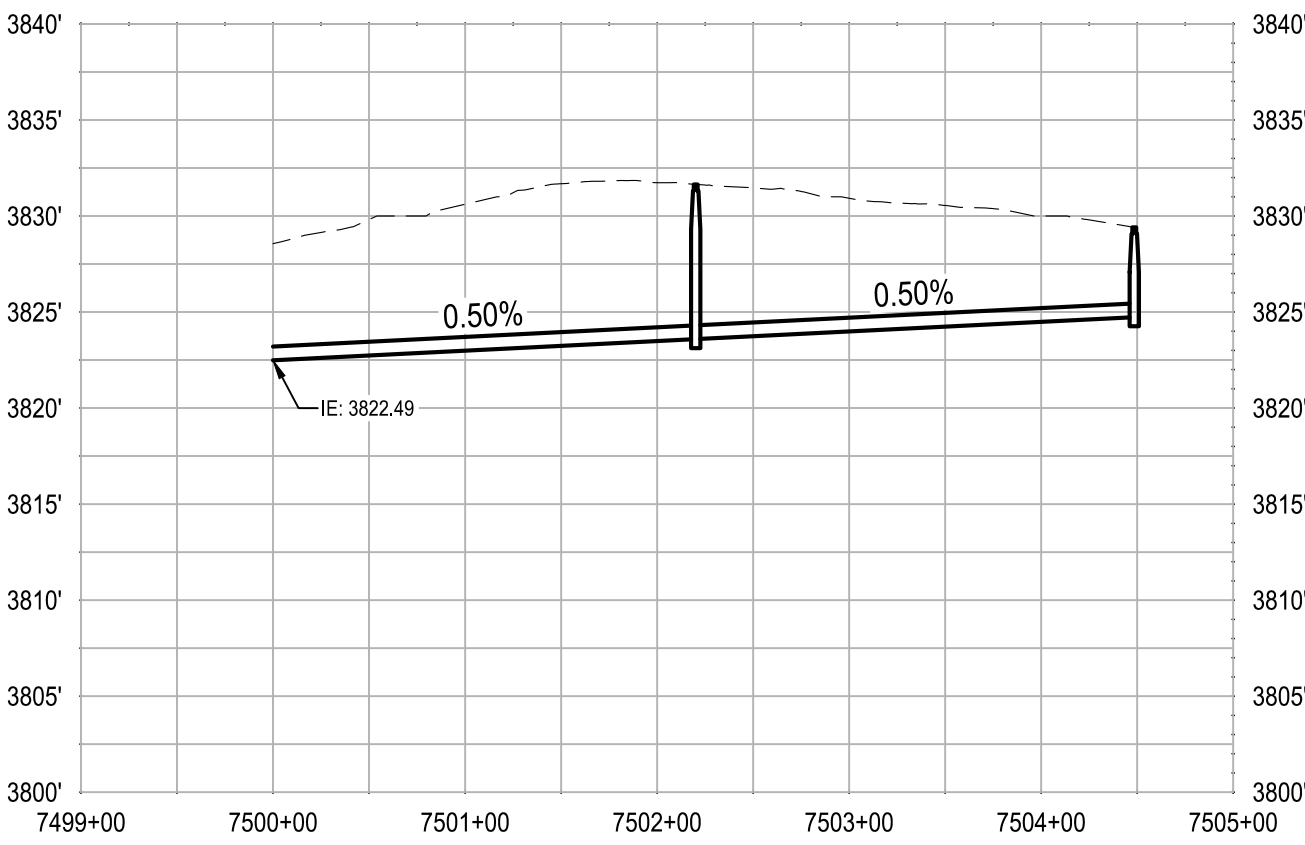


CULTUS DR - PROFILE
SCALE: H: 1" = 100' V: 1" = 10'

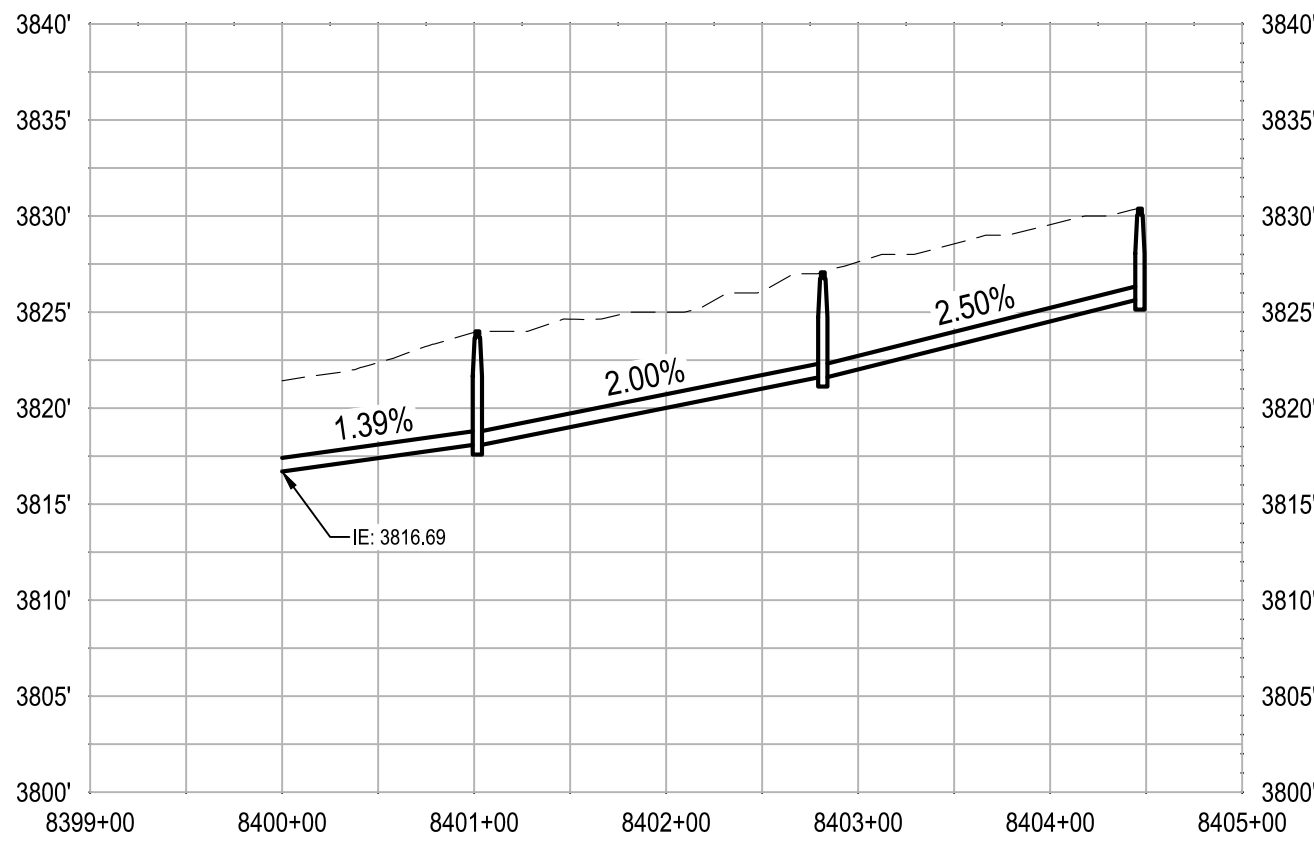


DUKE LN - PROFILE
SCALE: H: 1" = 100' V: 1" = 10'


SOUTH TRUNK TIE IN SIDE STREETS

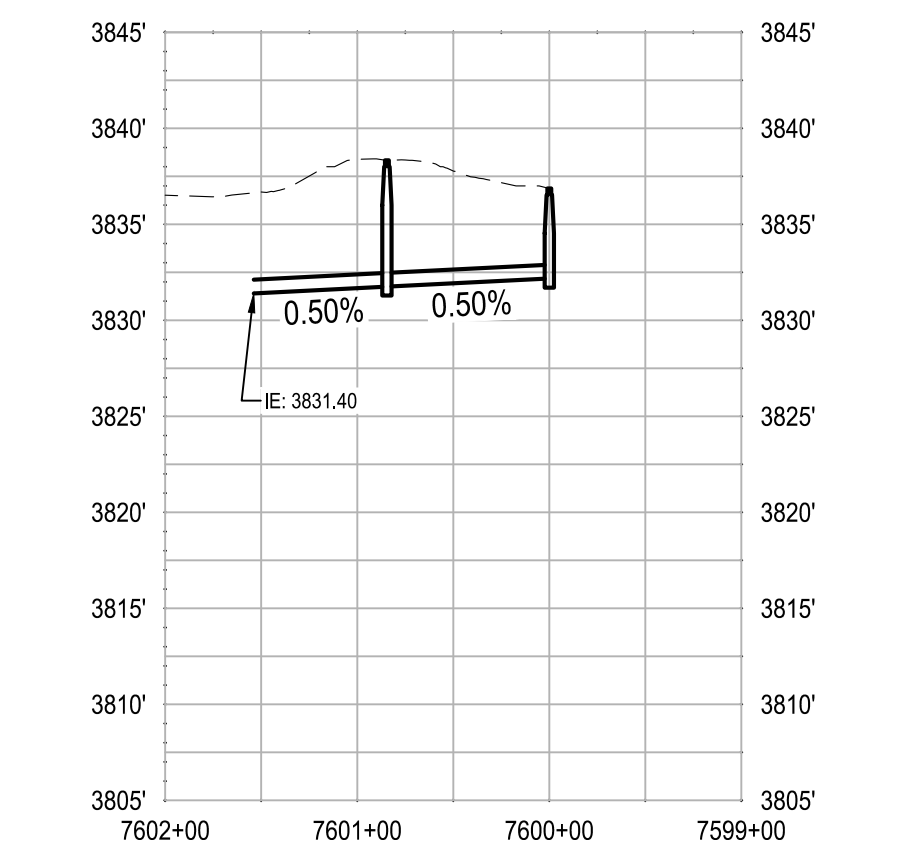


GRANITE DR - PROFILE
SCALE: H: 1" = 100' V: 1" = 10'

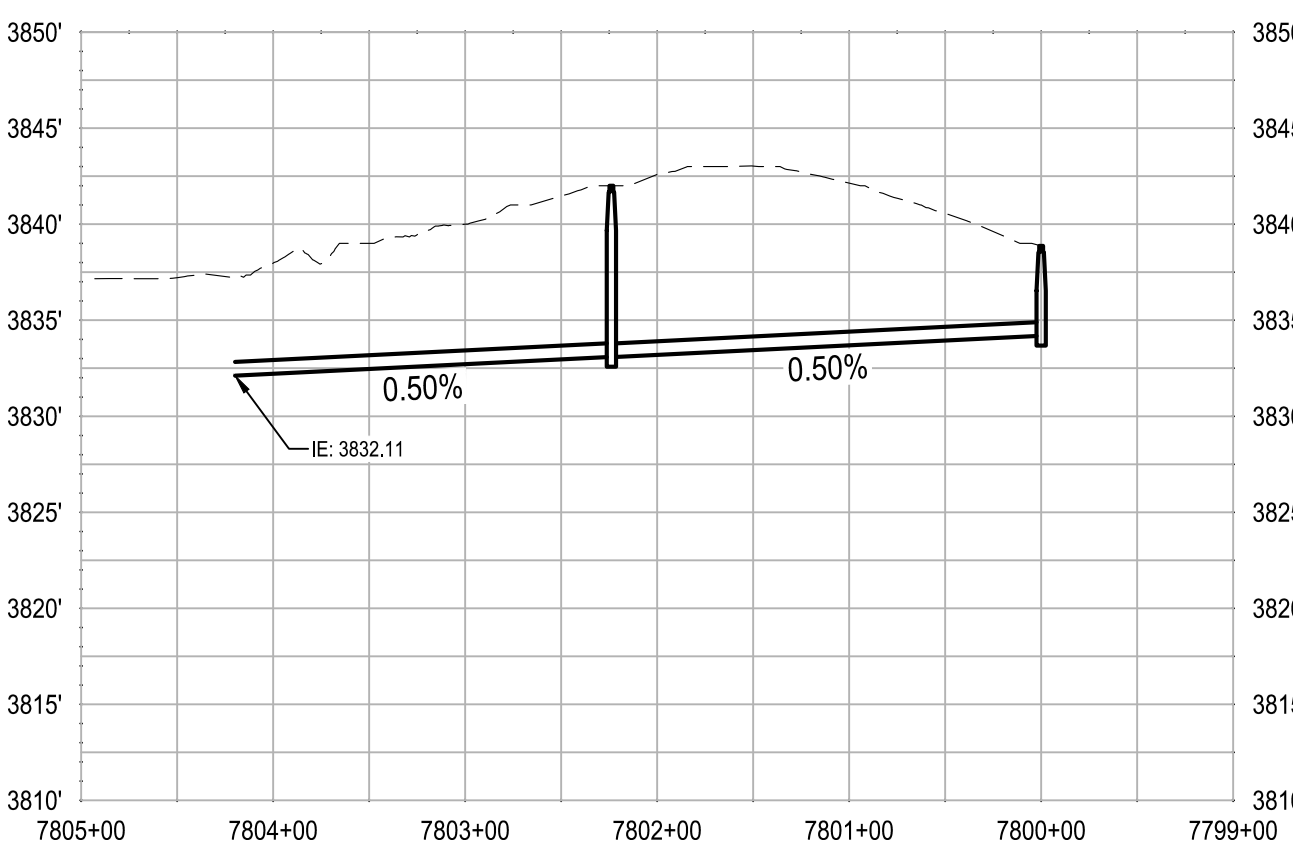


WAGON TREE CT - PROFILE
SCALE: H: 1" = 100' V: 1" = 10'

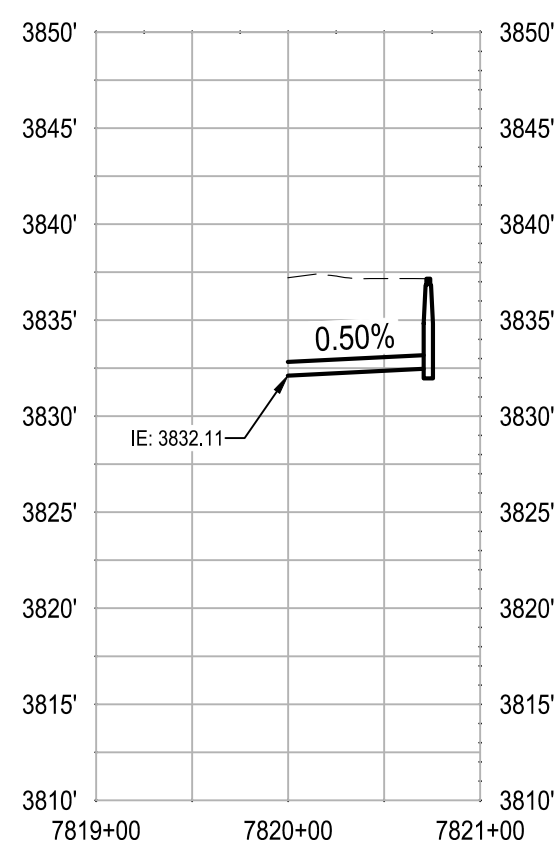


EMIGRANT CIR - PROFILE
SCALE: H: 1" = 100' V: 1" = 10'

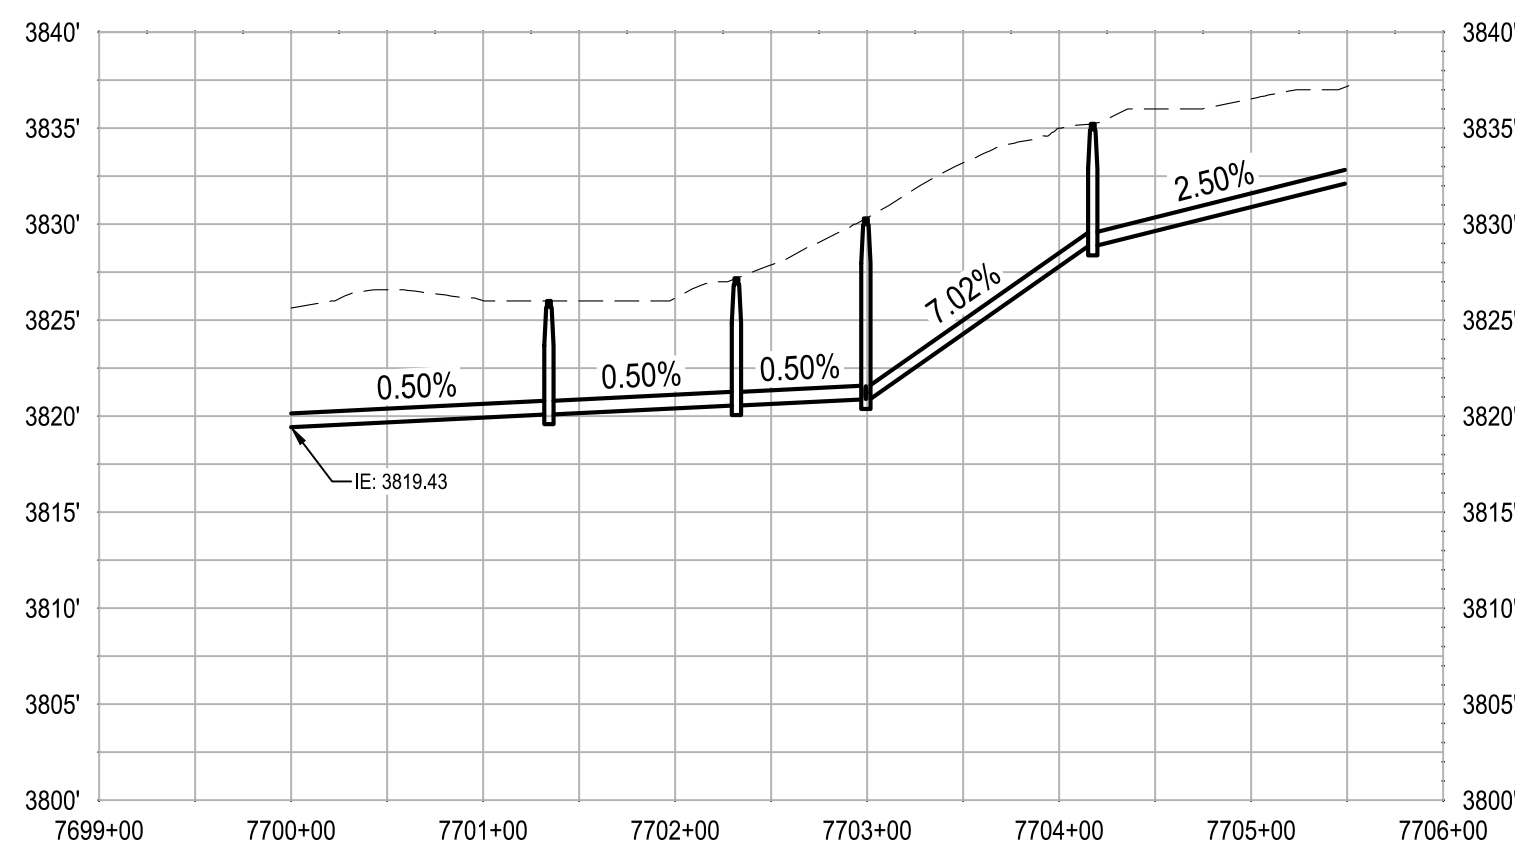


EMIGRANT DR - PROFILE
SCALE: H: 1" = 100' V: 1" = 10'

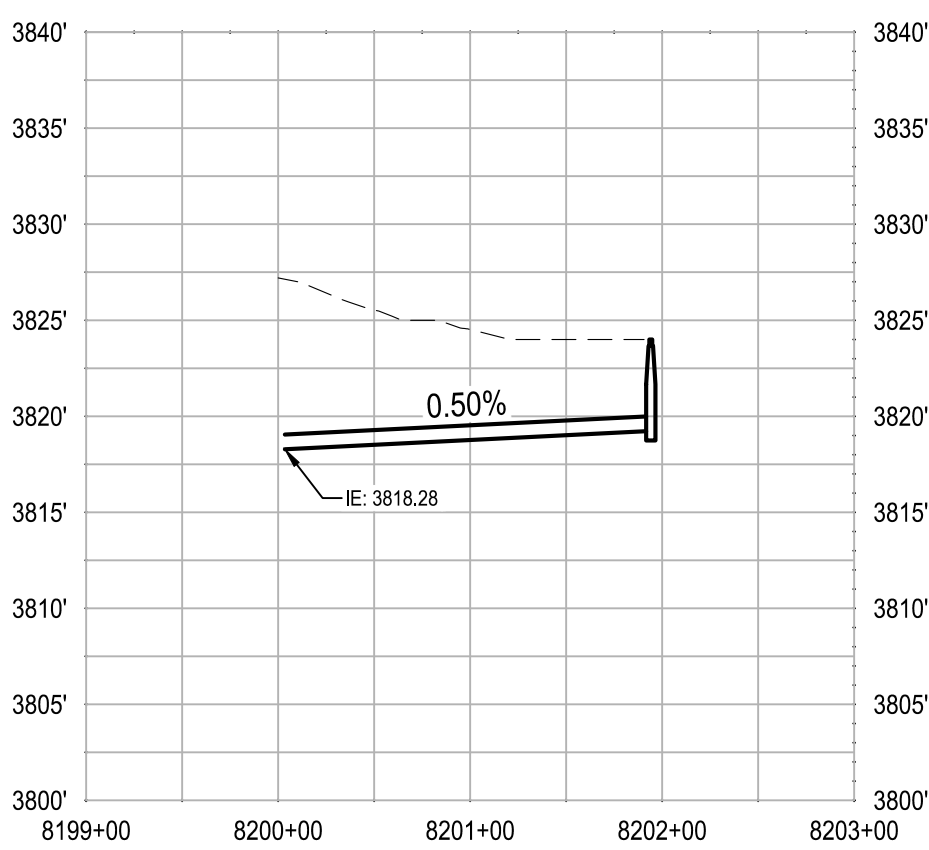


TARA LN - PROFILE
SCALE: H: 1" = 100' V: 1" = 10'

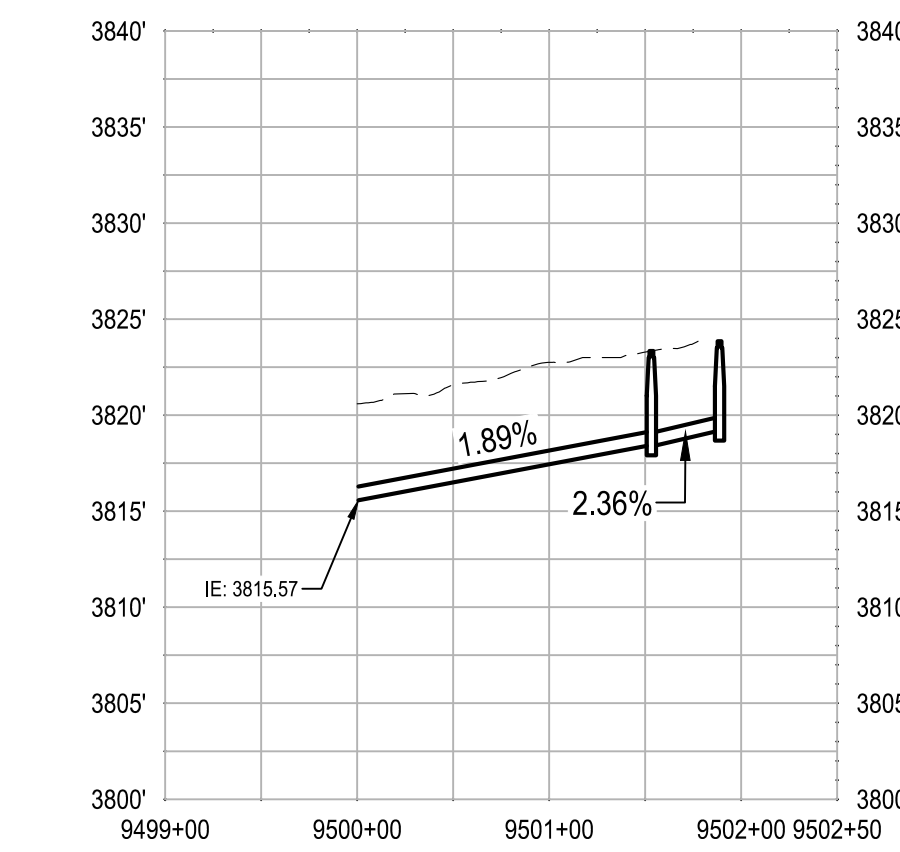


MCMULLIN DR - PROFILE
SCALE: H: 1" = 100' V: 1" = 10'

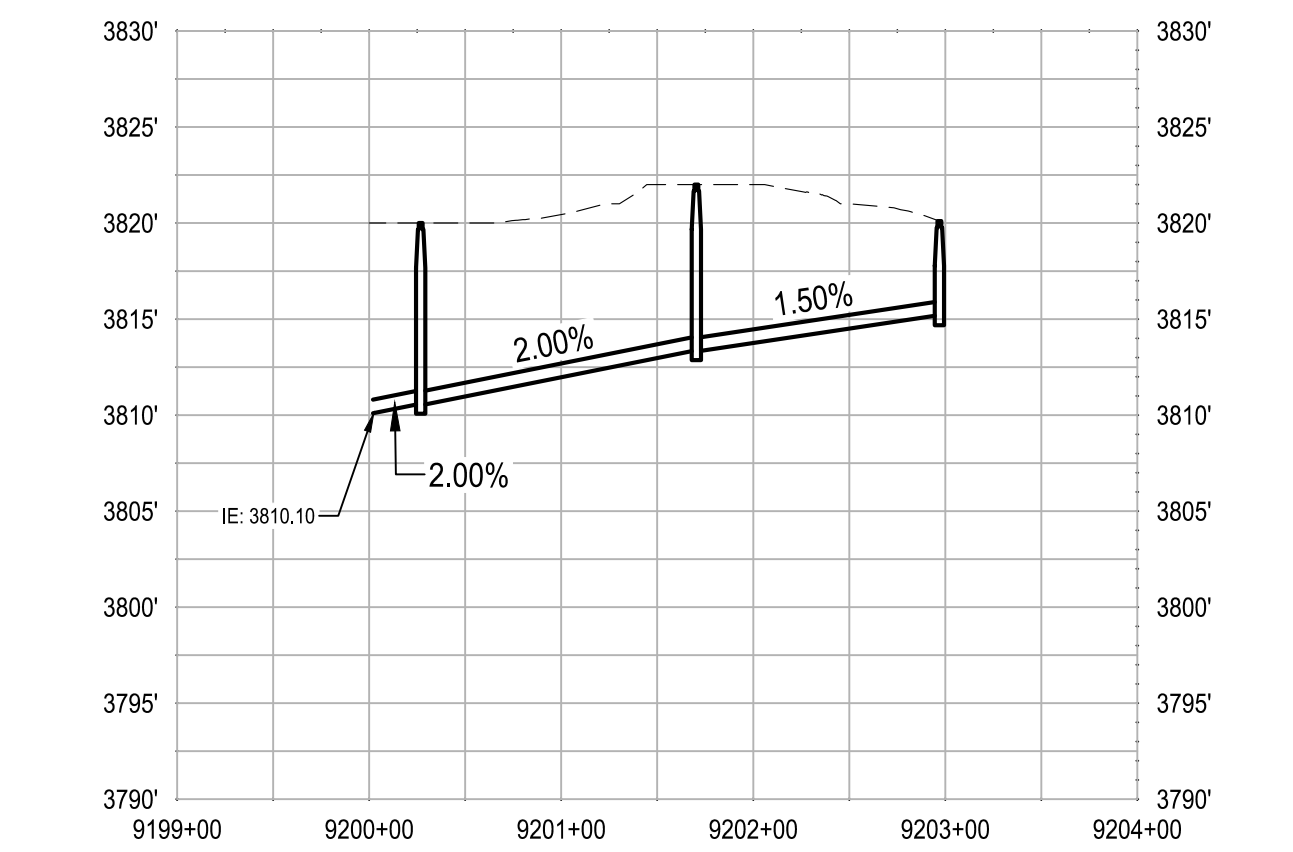


GRANITE DR / FLINT LN - PROFILE
SCALE: H: 1" = 100' V: 1" = 10'

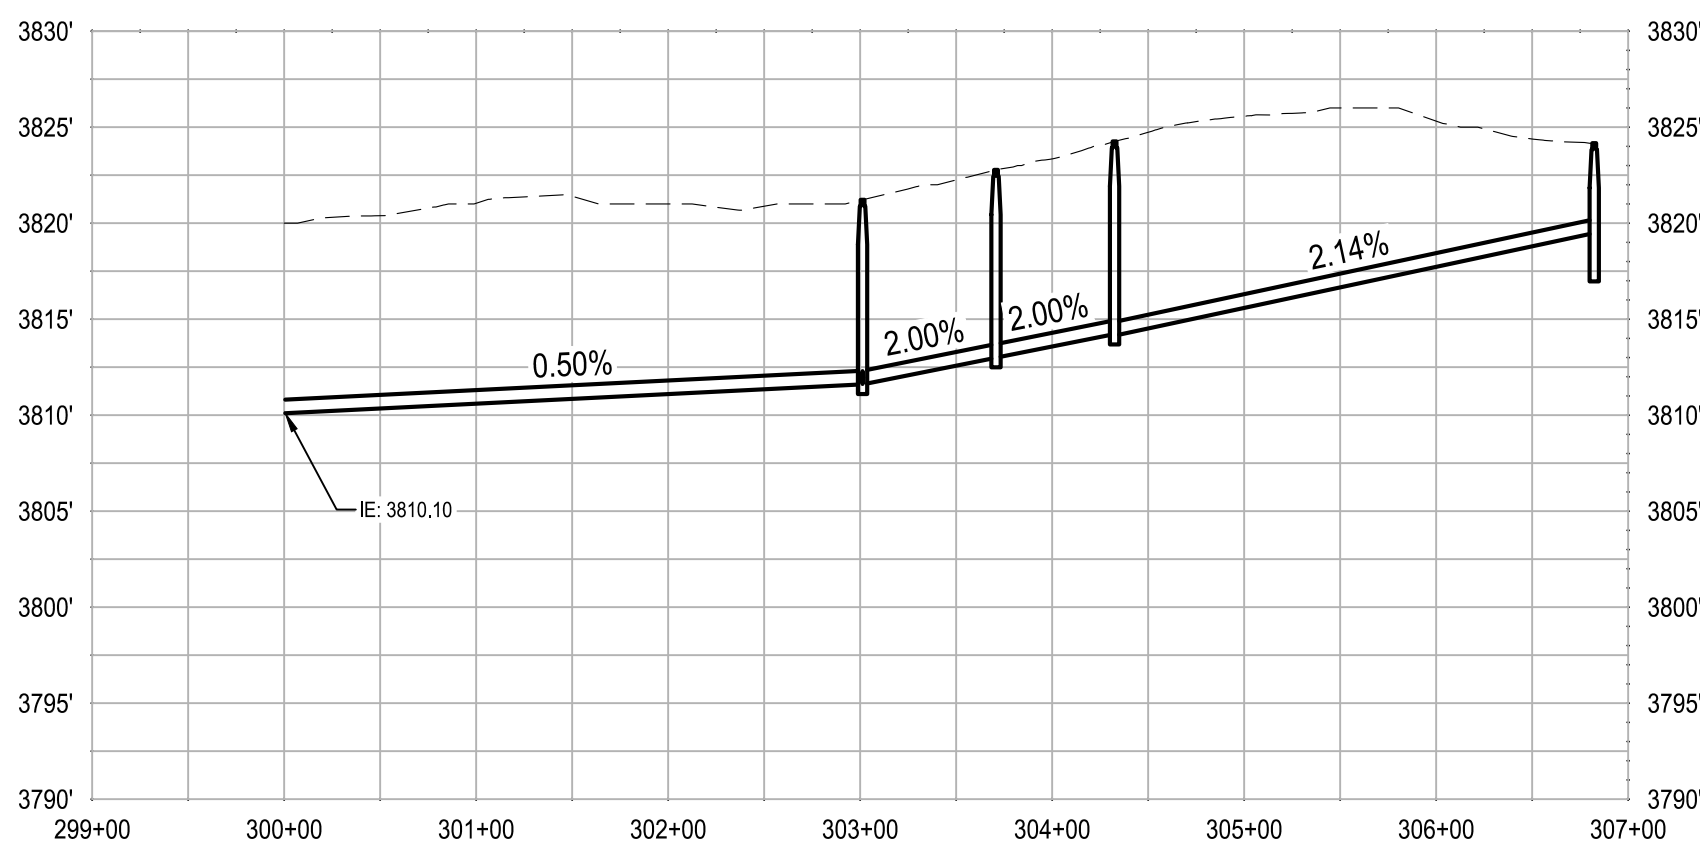


GRANITE DR / PINE CONE DR - PROFILE
SCALE: H: 1" = 100' V: 1" = 10'

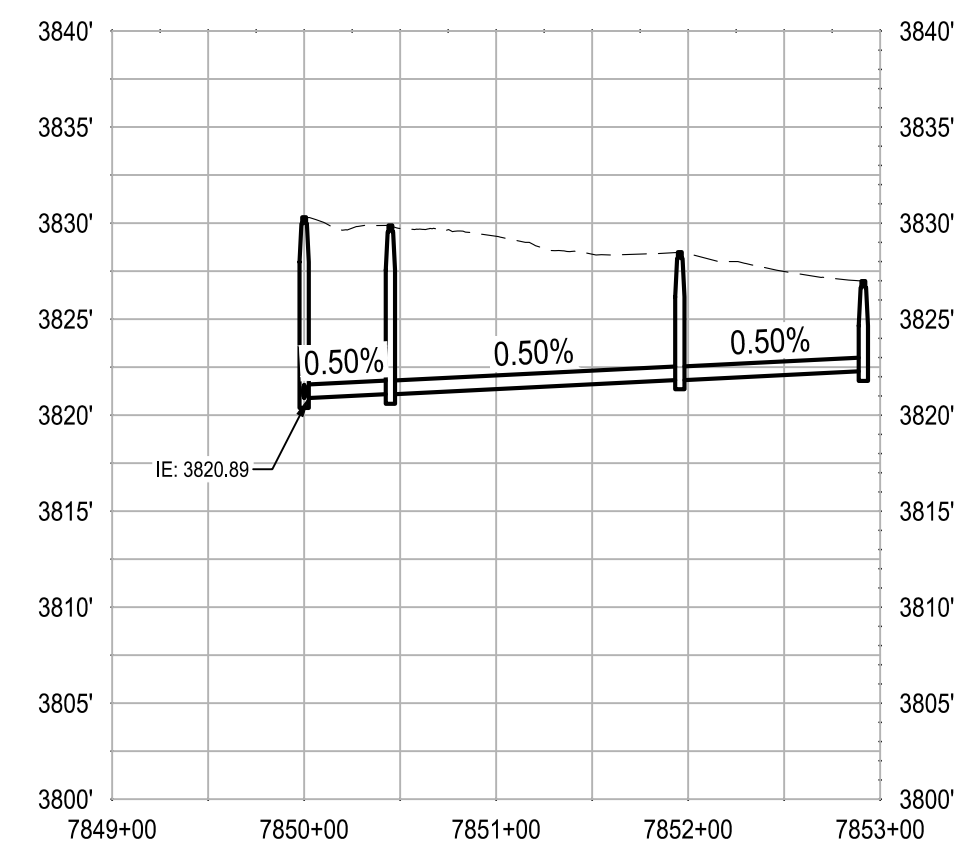


DOUBLE TREE CT - PROFILE
SCALE: H: 1" = 100' V: 1" = 10'

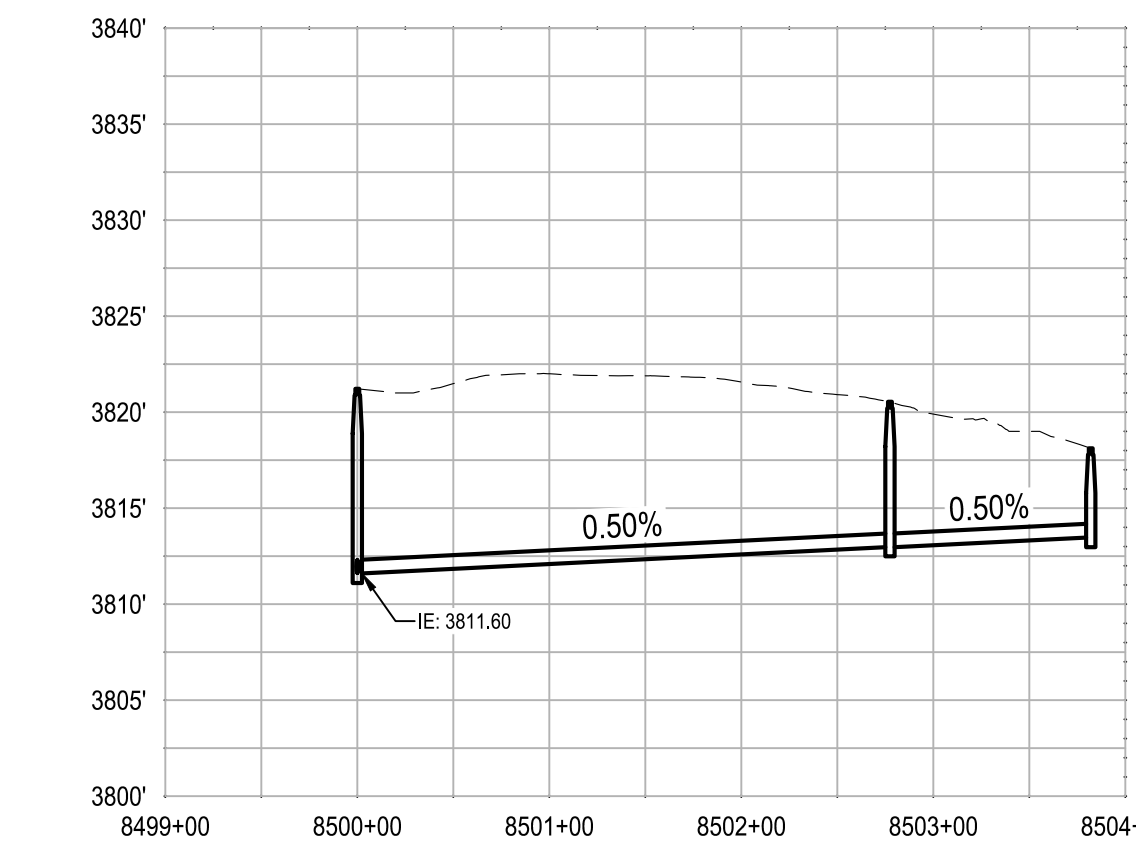


PINE CONE DR - PROFILE
SCALE: H: 1" = 100' V: 1" = 10'

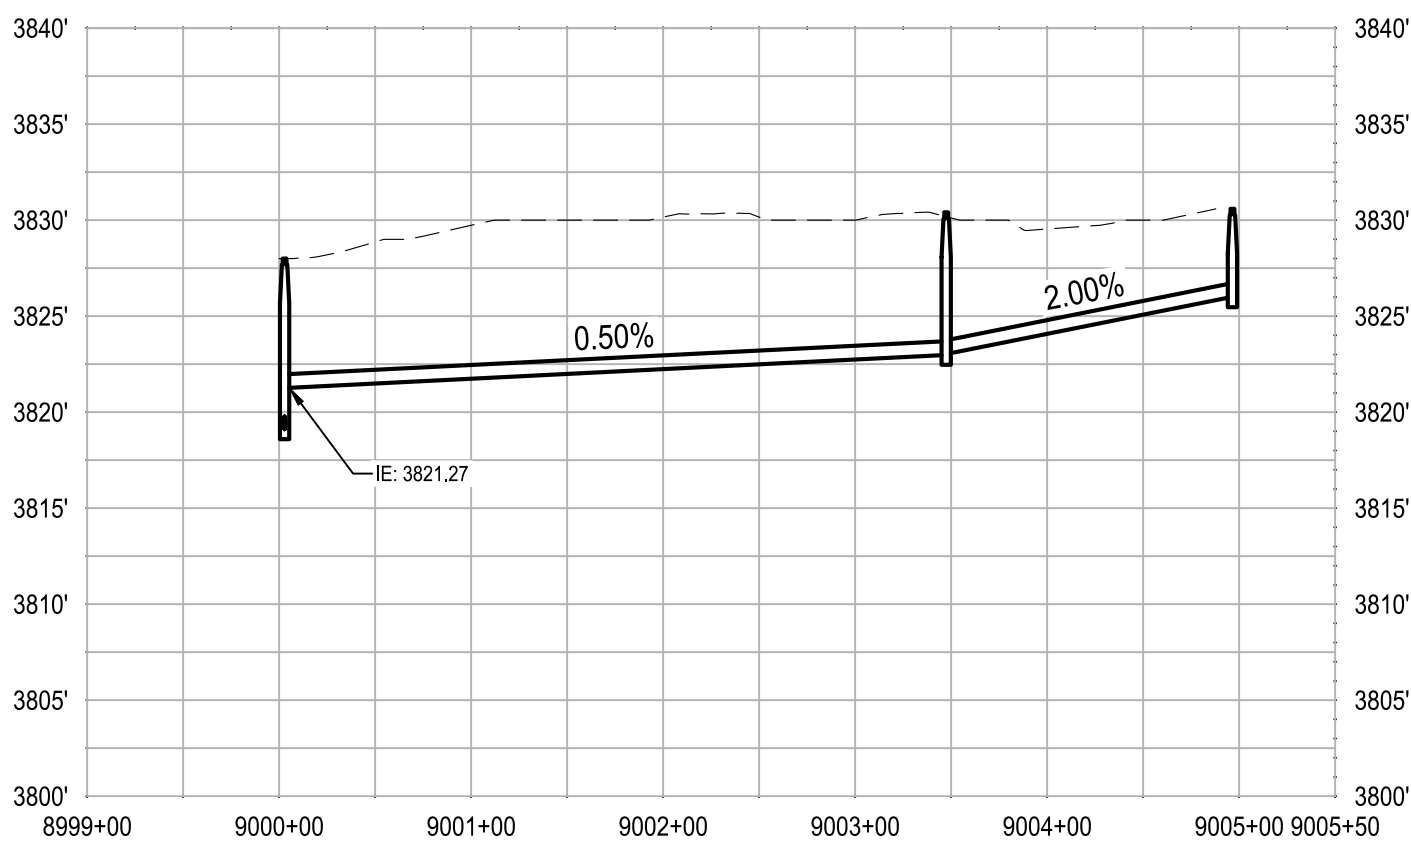

ARROW WOOD DR - PROFILE
SCALE: H: 1" = 100' V: 1" = 10'

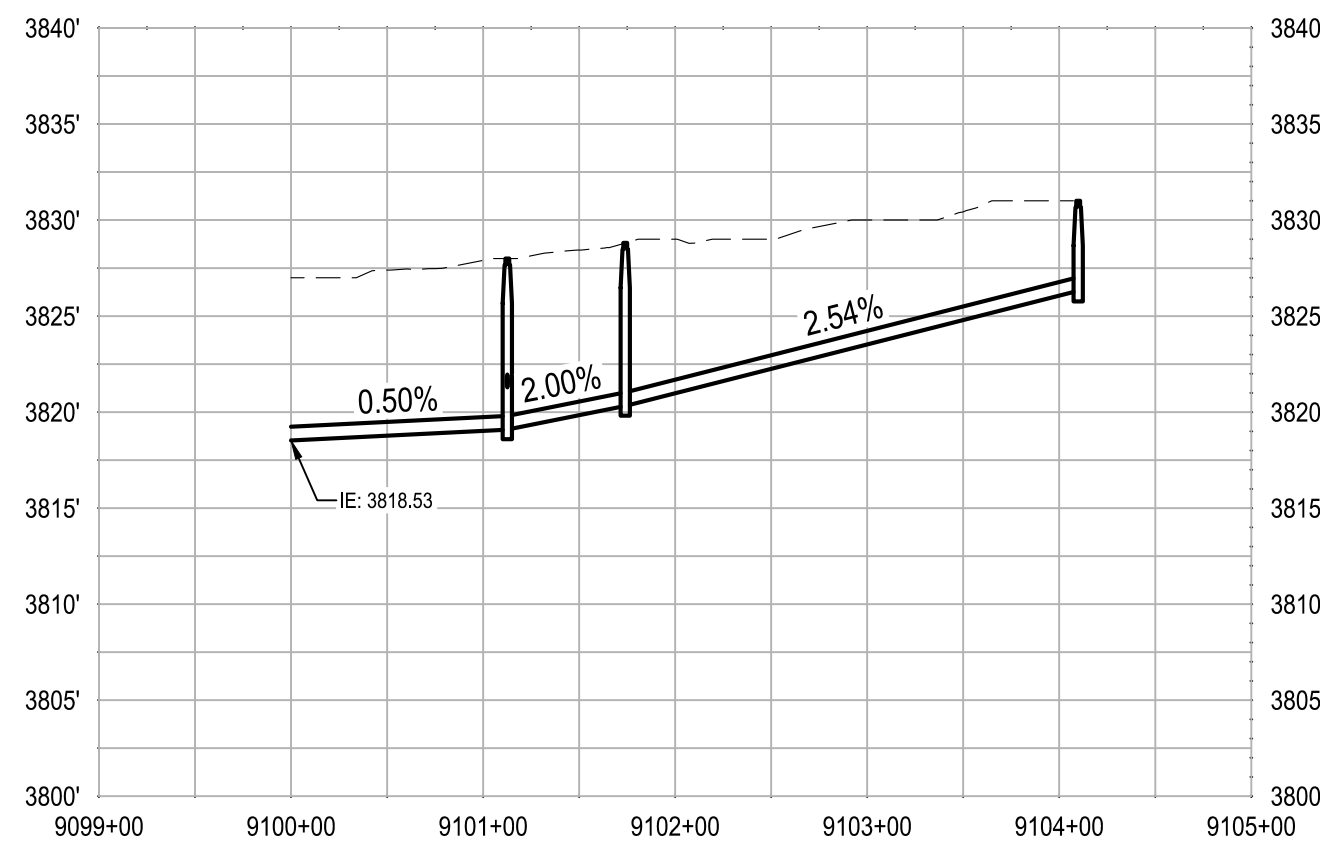

ALPINE DR - PROFILE
SCALE: H: 1" = 100' V: 1" = 10'

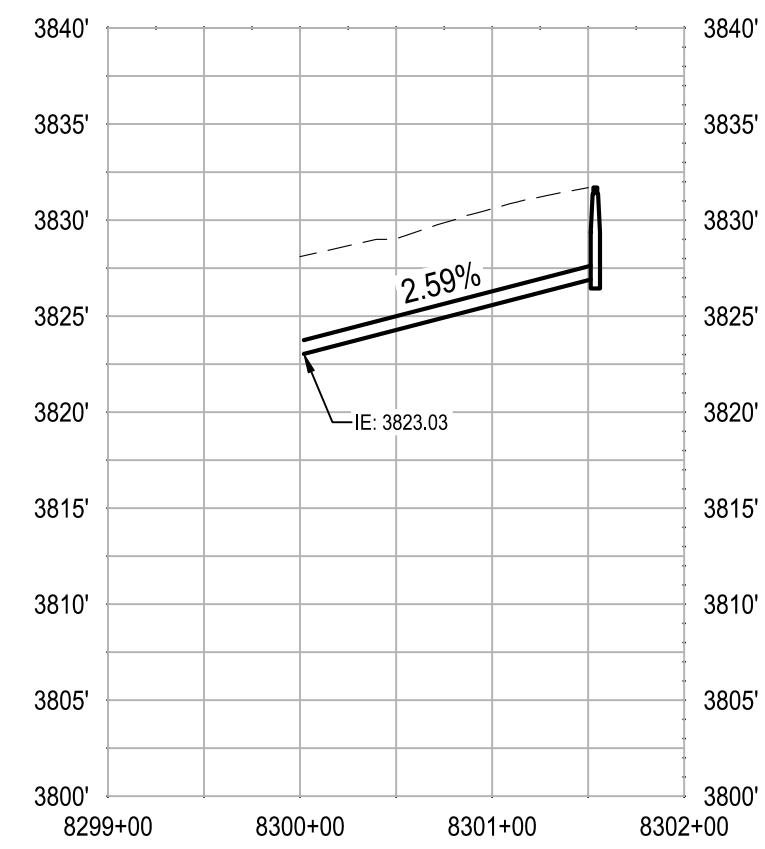

MELODY LN - PROFILE
SCALE: H: 1" = 100' V: 1" = 10'