


#### SEDIMENT TRAP OUTLET NTS

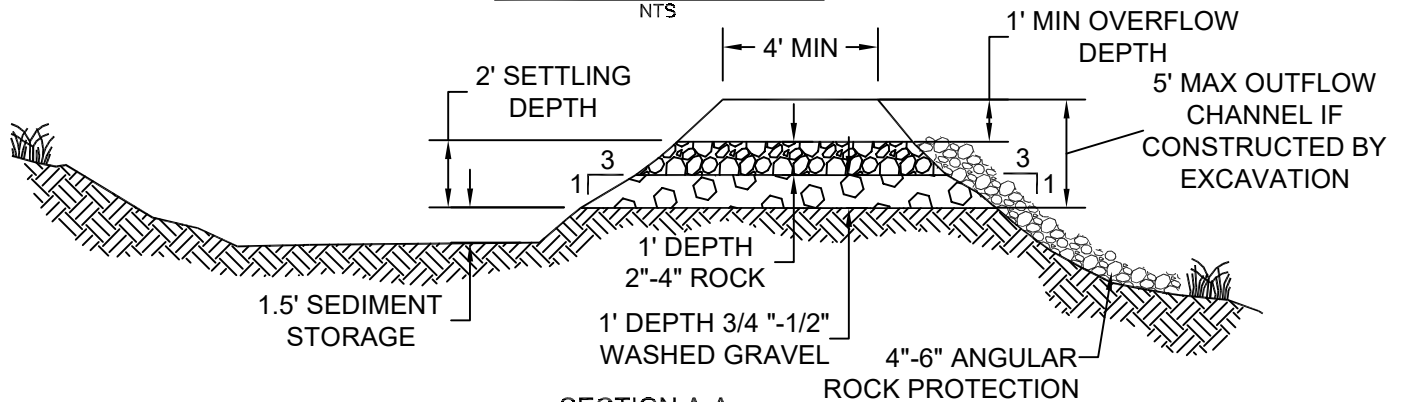

#### SECTION A-A NTS

#### NOTES:

1. MAY BE CONSTRUCTED BY EXCAVATION OR BY BUILDING A BERM.
2. NO SEDIMENT LADEN WATER IS ALLOWED TO DISCHARGE FROM THE PROJECT. A FILTER MUST BE CONSTRUCTED TO FILTER RUNOFF FROM THE SEDIMENT TRAP PRIOR TO DISCHARGE FROM THE CONSTRUCTION SITE.
3. UTILIZE A SEDIMENT TRAP AT THE LOW POINT(S) OF THE PROJECT WITHIN PERIMETER CONTROL BMPs.

#### INSPECTION AND MAINTENANCE:

4. INSPECT WEEKLY AND DAILY DURING STORM EVENTS.
5. SEDIMENT FROM THE TRAP WHEN ACCUMULATION IS AT 1/3 CAPACITY.
6. REPAIR ANY DAMAGE TO THE TRAP, EMBANKMENTS OR SLOPES.

DRAWN CJH

DIV EROSION

REV DATE



CITY OF BEND

CITY OF BEND

STANDARD DRAWING

710 NW WALL ST., BEND, OREGON 97701

SEDIMENT TRAP

SCALE NTS

DATE 11/01/2024

APPR

STD DWG E-14