


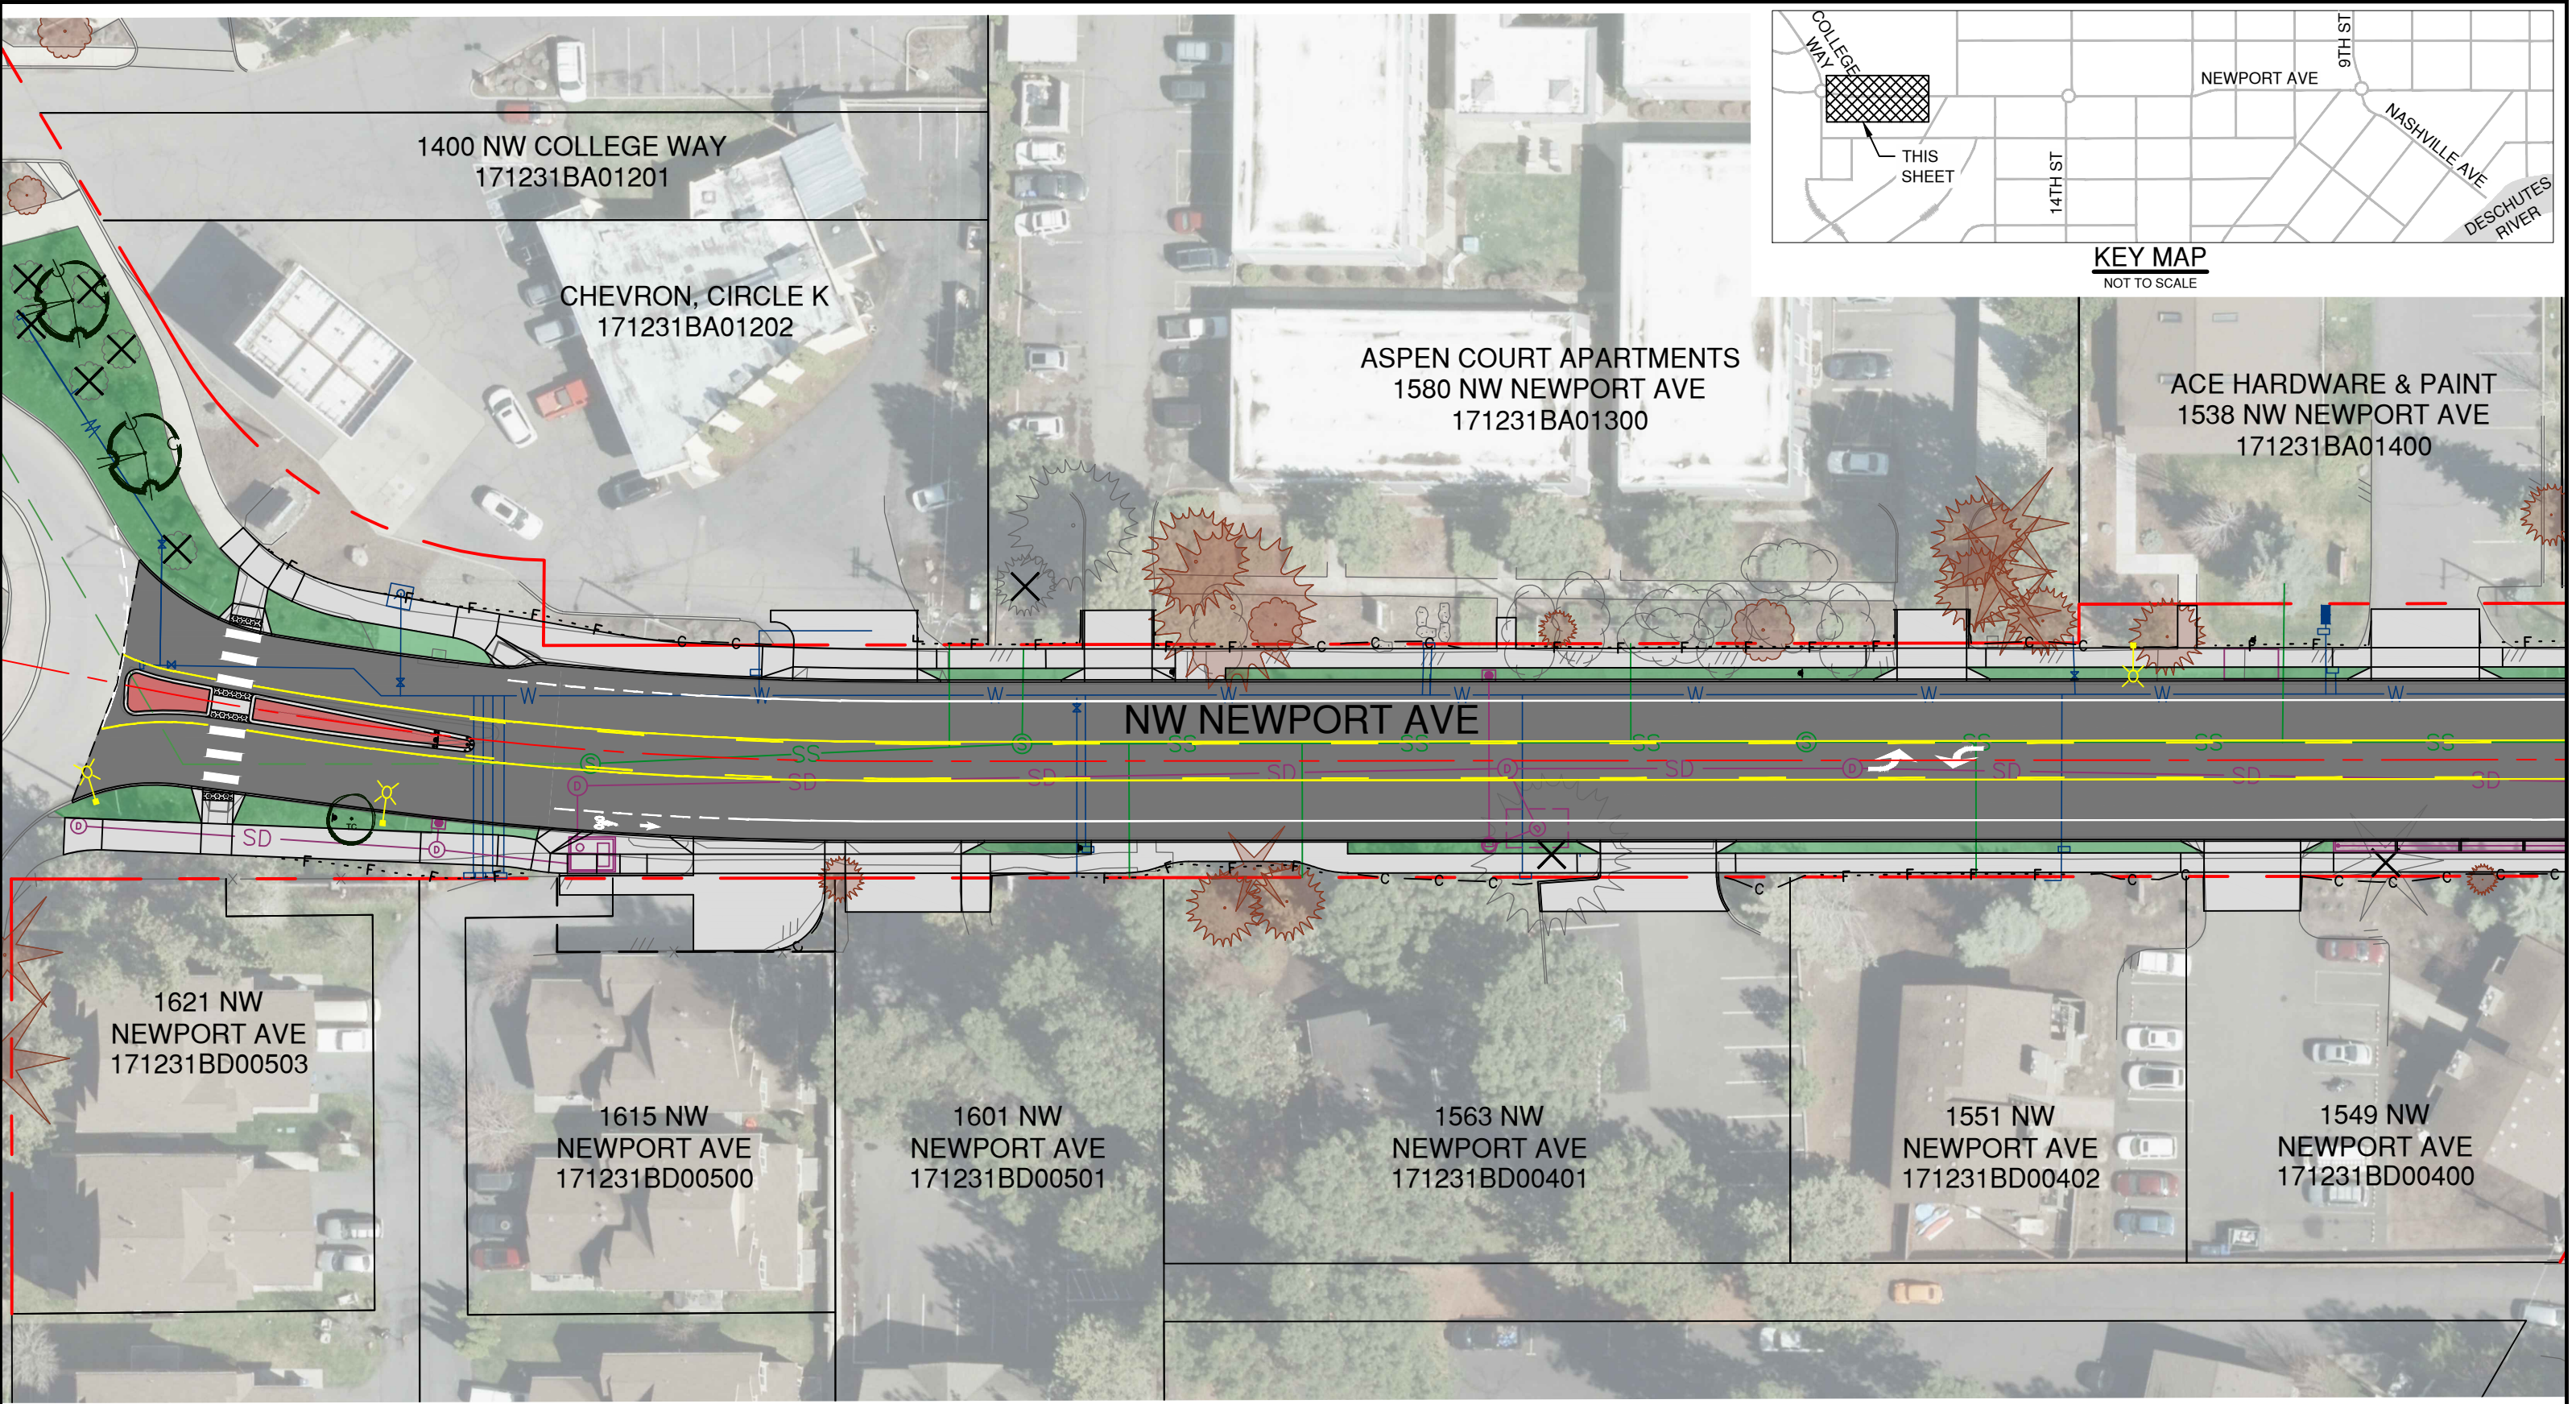

KEY MAP
NOT TO SCALE

LEGEND

- | | | |
|-----------------|---------------------|------------------------|
| ASPHALT PAVING | EXTG RIGHT-OF-WAY | PROPOSED STORM LINE |
| CONCRETE | STORMWATER PLANTER | PROPOSED SANITARY LINE |
| SIDEWALK BUFFER | PROPOSED WATER LINE | |



- | | |
|--|-------------------------------|
| | EXISTING TREE TO BE REMOVED |
| | EXISTING TREE TO BE PROTECTED |
| | PROPOSED TREES AND PLANTINGS |

1. NEWPORT AVE - COLLEGE WAY TO KNOXVILLE BLVD

NOT TO SCALE




JUNE 2022
DRAFT CONCEPT
LAYOUT SUBJECT TO REVISION

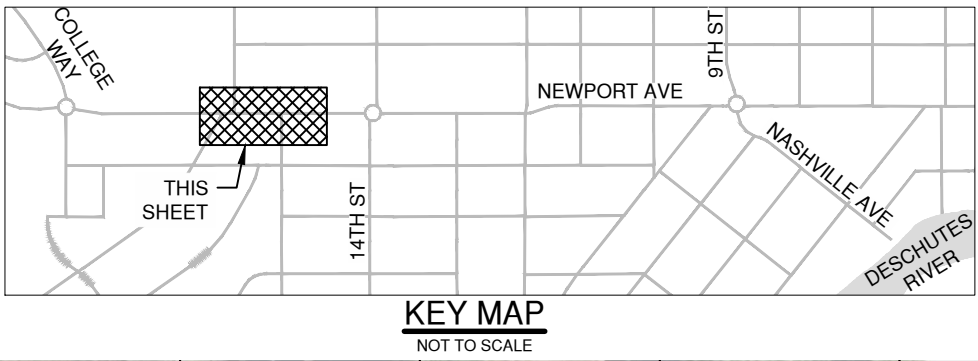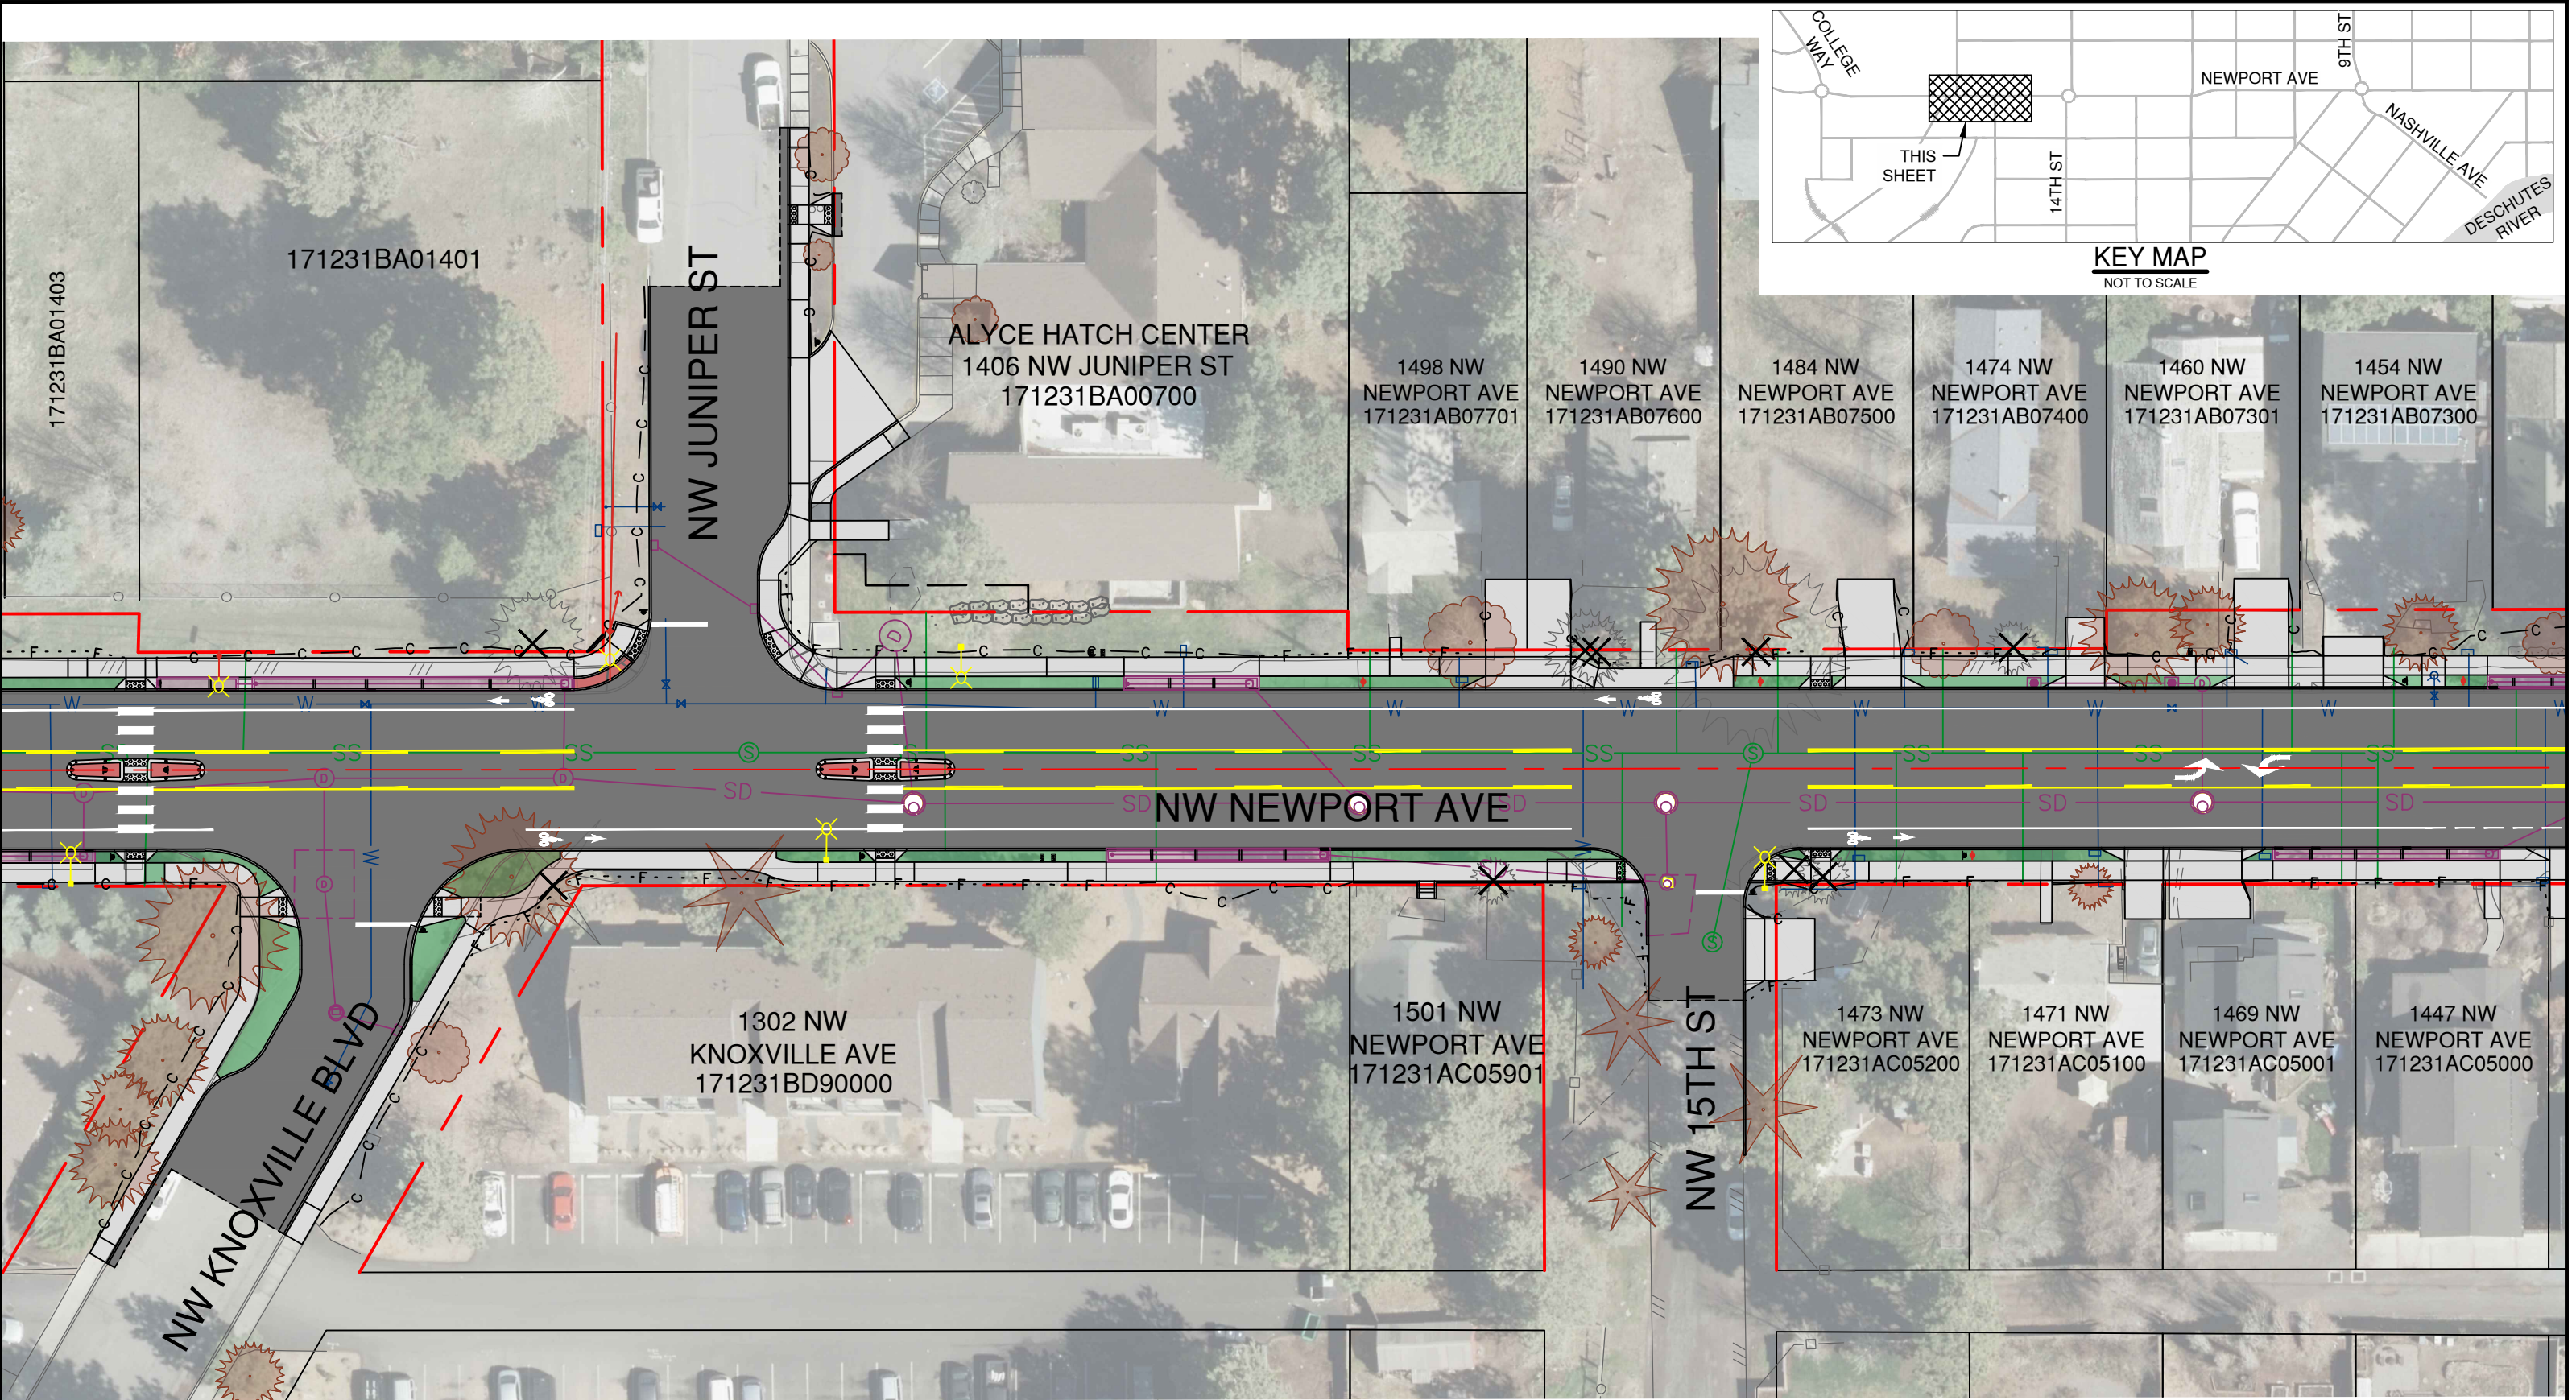



2. NEWPORT AVE - KNOXVILLE BLVD TO 15TH ST

LEGEND

	ASPHALT PAVING		EXTG RIGHT-OF-WAY		PROPOSED STORM LINE		EXISTING TREE TO BE REMOVED
	CONCRETE		STORMWATER PLANTER		PROPOSED SANITARY LINE		EXISTING TREE TO BE PROTECTED
	SIDEWALK BUFFER		PROPOSED WATER LINE		PROPOSED TREES AND PLANTINGS		

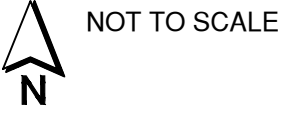

JUNE 2022
DRAFT CONCEPT
LAYOUT SUBJECT TO REVISION

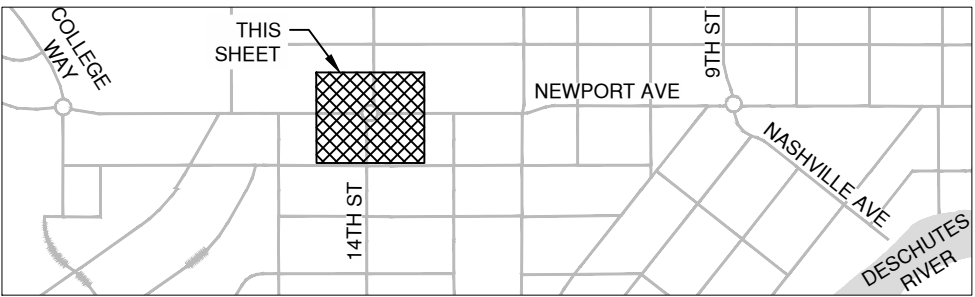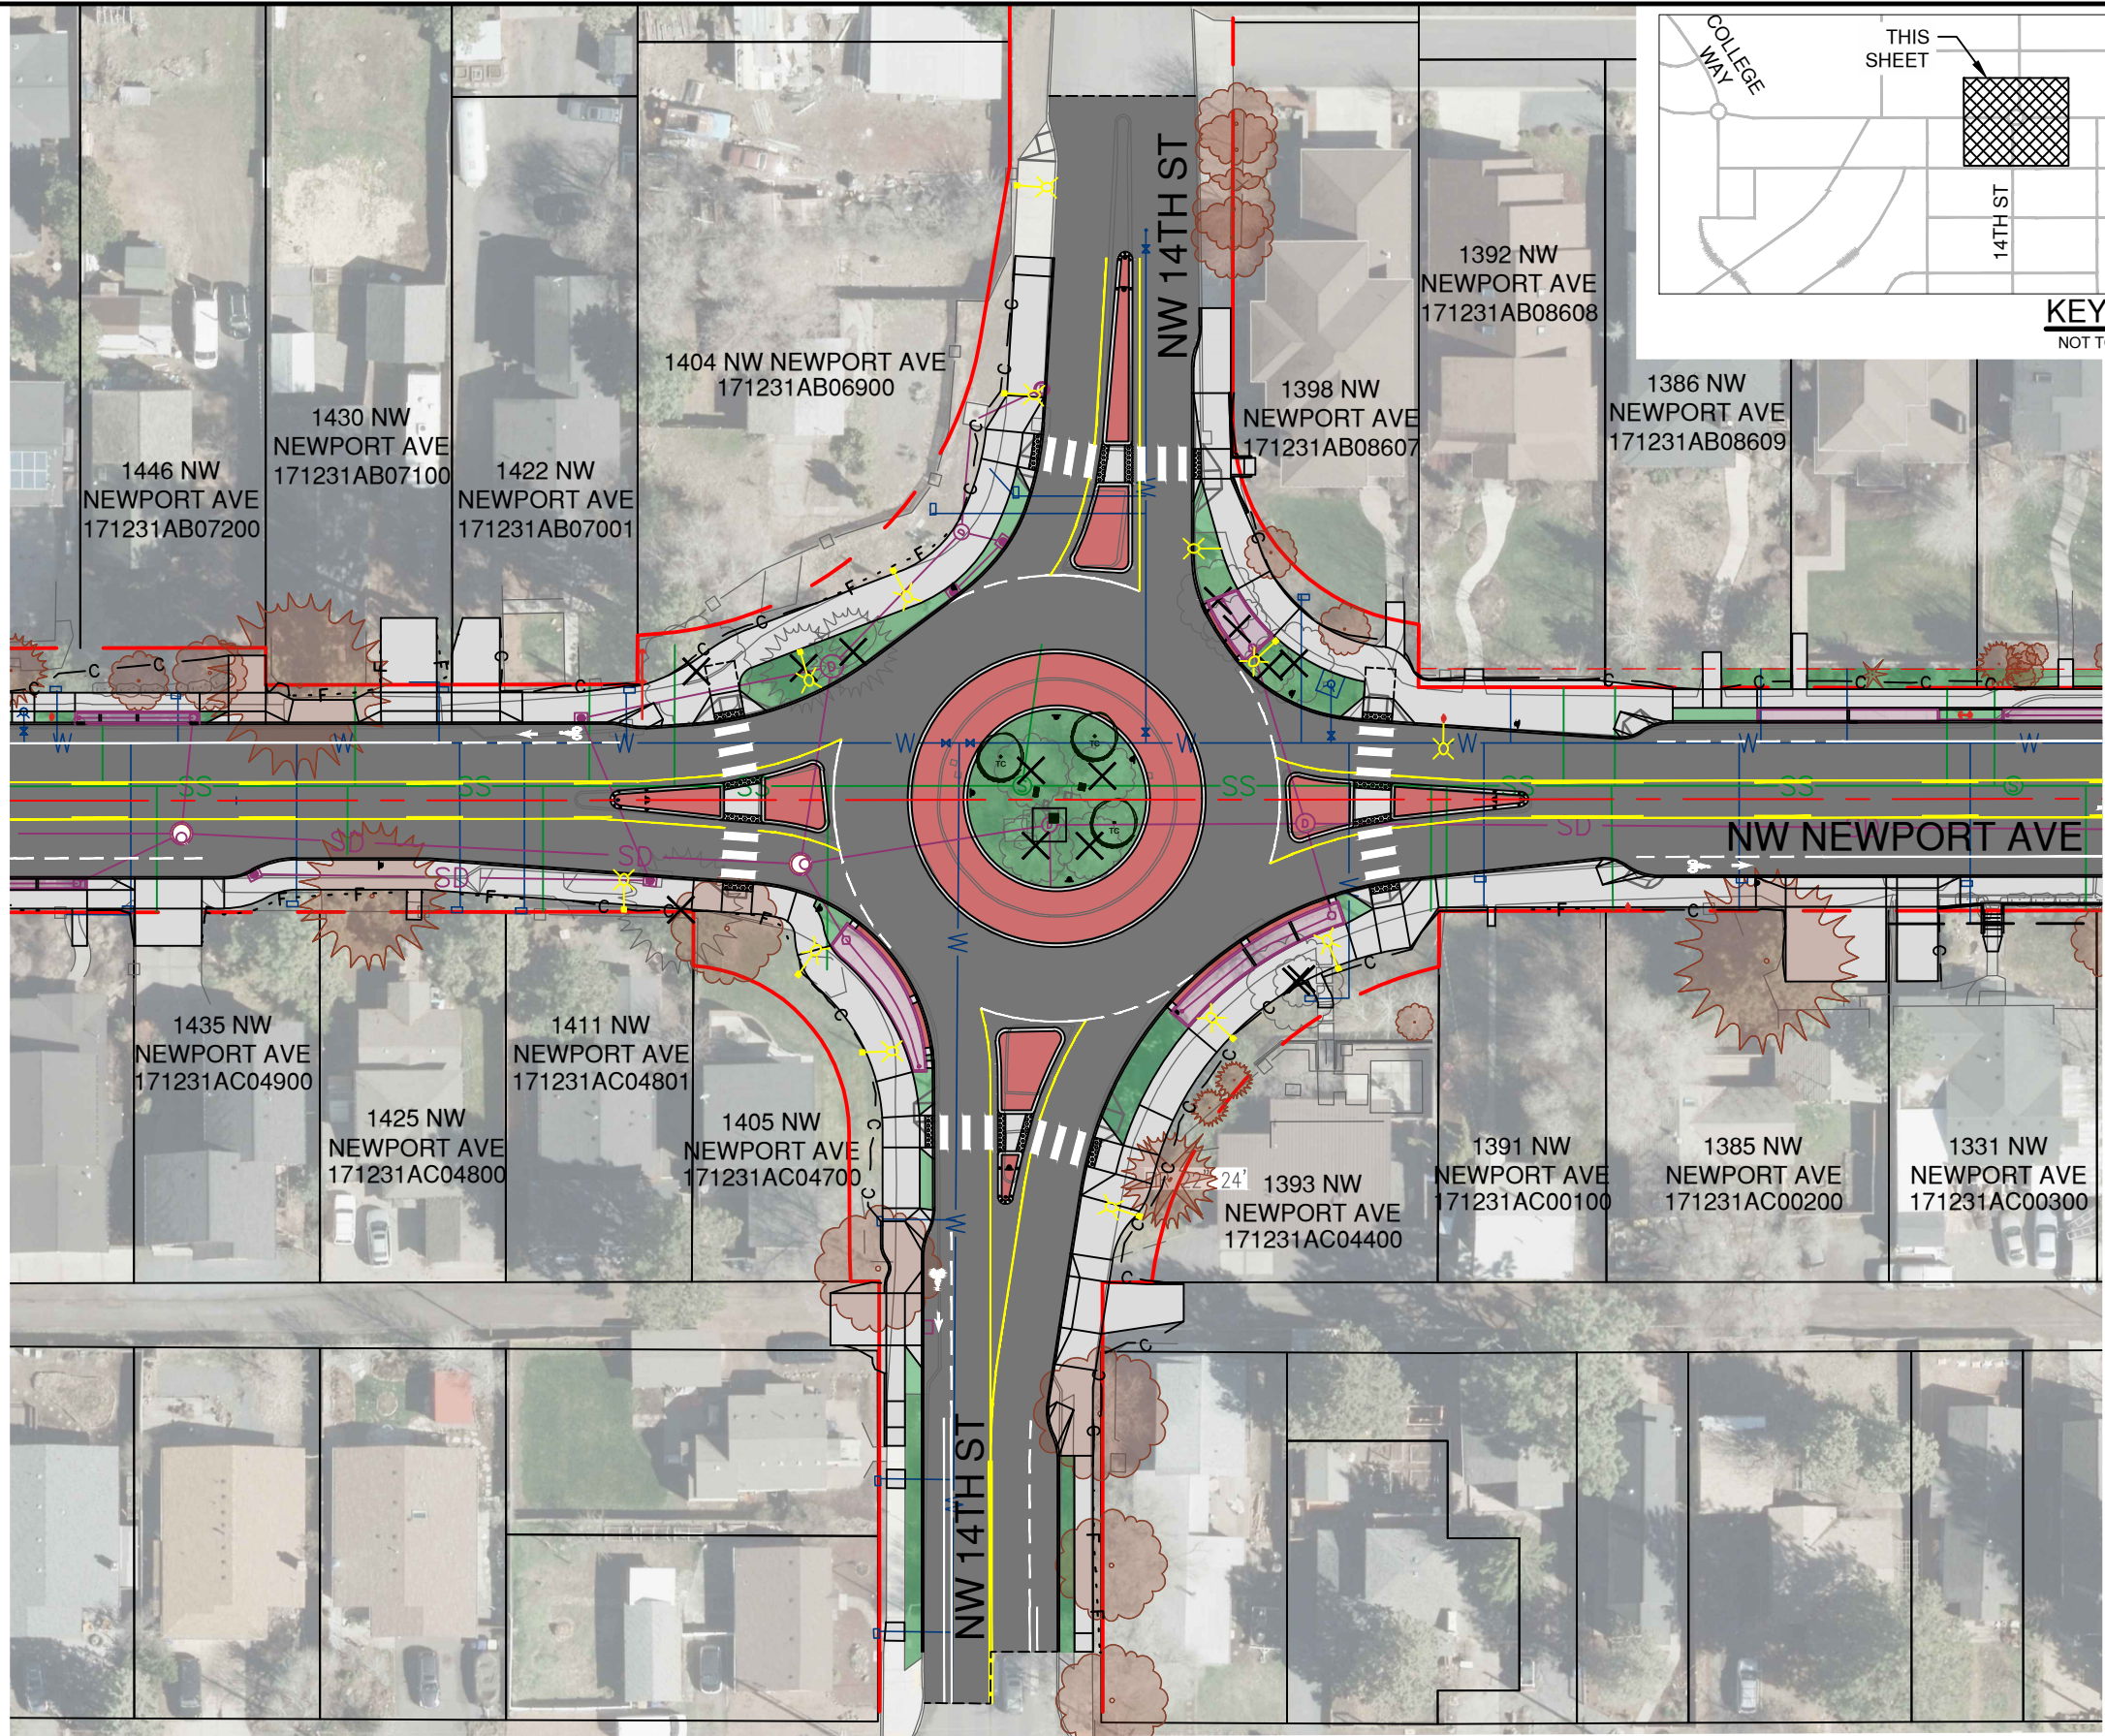

LEGEND


- | | | | |
|--|--|---|---|
|  ASPHALT PAVING |  EXTG RIGHT-OF-WAY |  PROPOSED STORM LINE |  EXISTING TREE TO BE REMOVED |
|  CONCRETE |  STORMWATER PLANTER |  PROPOSED SANITARY LINE |  EXISTING TREE TO BE PROTECTED |
|  SIDEWALK BUFFER | |  PROPOSED WATER LINE |  PROPOSED TREES AND PLANTINGS |

3. NEWPORT AVE - 14TH ST ROUNDABOUT



NOT TO SCALE


JUNE 2022
DRAFT CONCEPT
LAYOUT SUBJECT TO REVISION

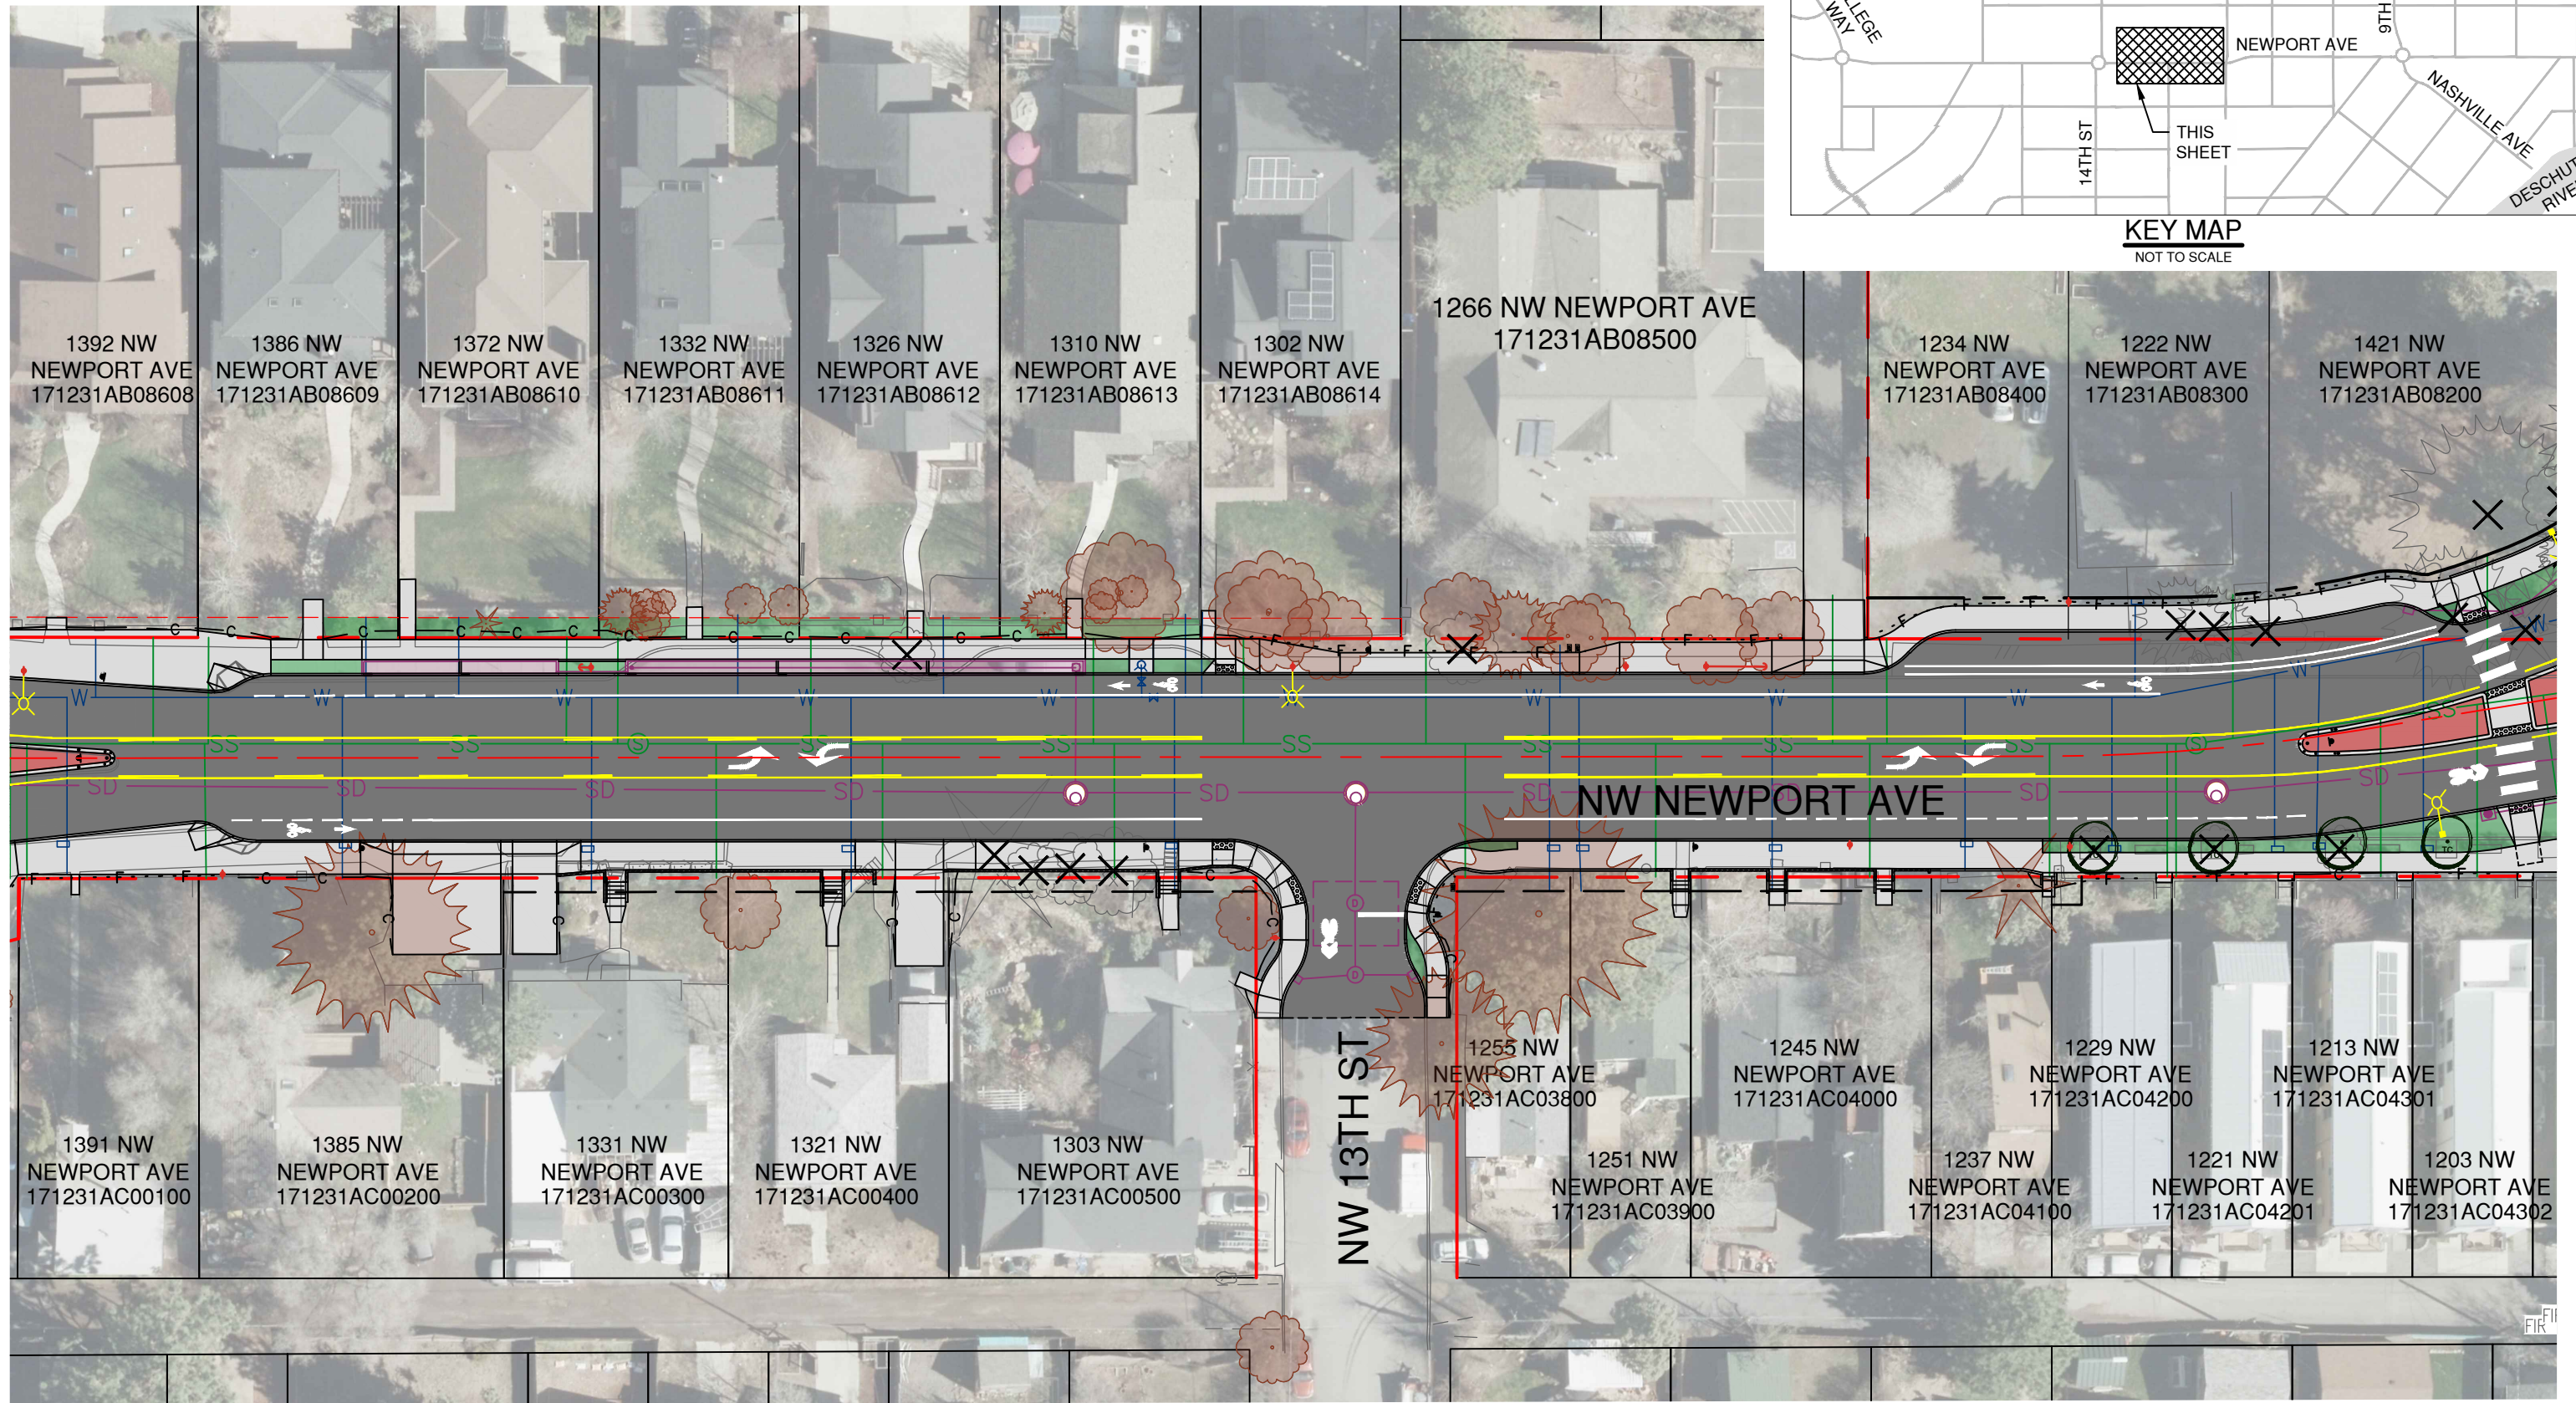



4. NEWPORT AVE - 14TH ST TO 12TH ST

LEGEND

ASPHALT PAVING	EXTG RIGHT-OF-WAY	PROPOSED STORM LINE	EXISTING TREE TO BE REMOVED
CONCRETE	STORMWATER PLANTER	PROPOSED SANITARY LINE	EXISTING TREE TO BE PROTECTED
SIDEWALK BUFFER		PROPOSED WATER LINE	PROPOSED TREES AND PLANTINGS

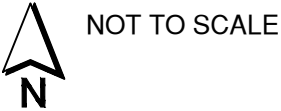

NOT TO SCALE
JUNE 2022
DRAFT CONCEPT
LAYOUT SUBJECT TO REVISION

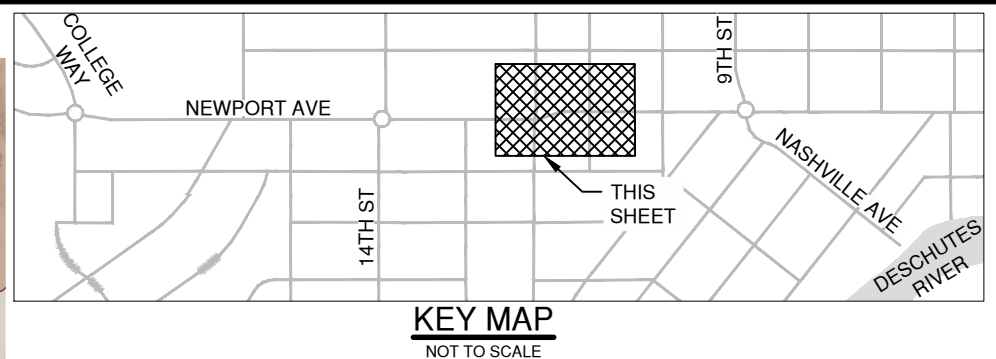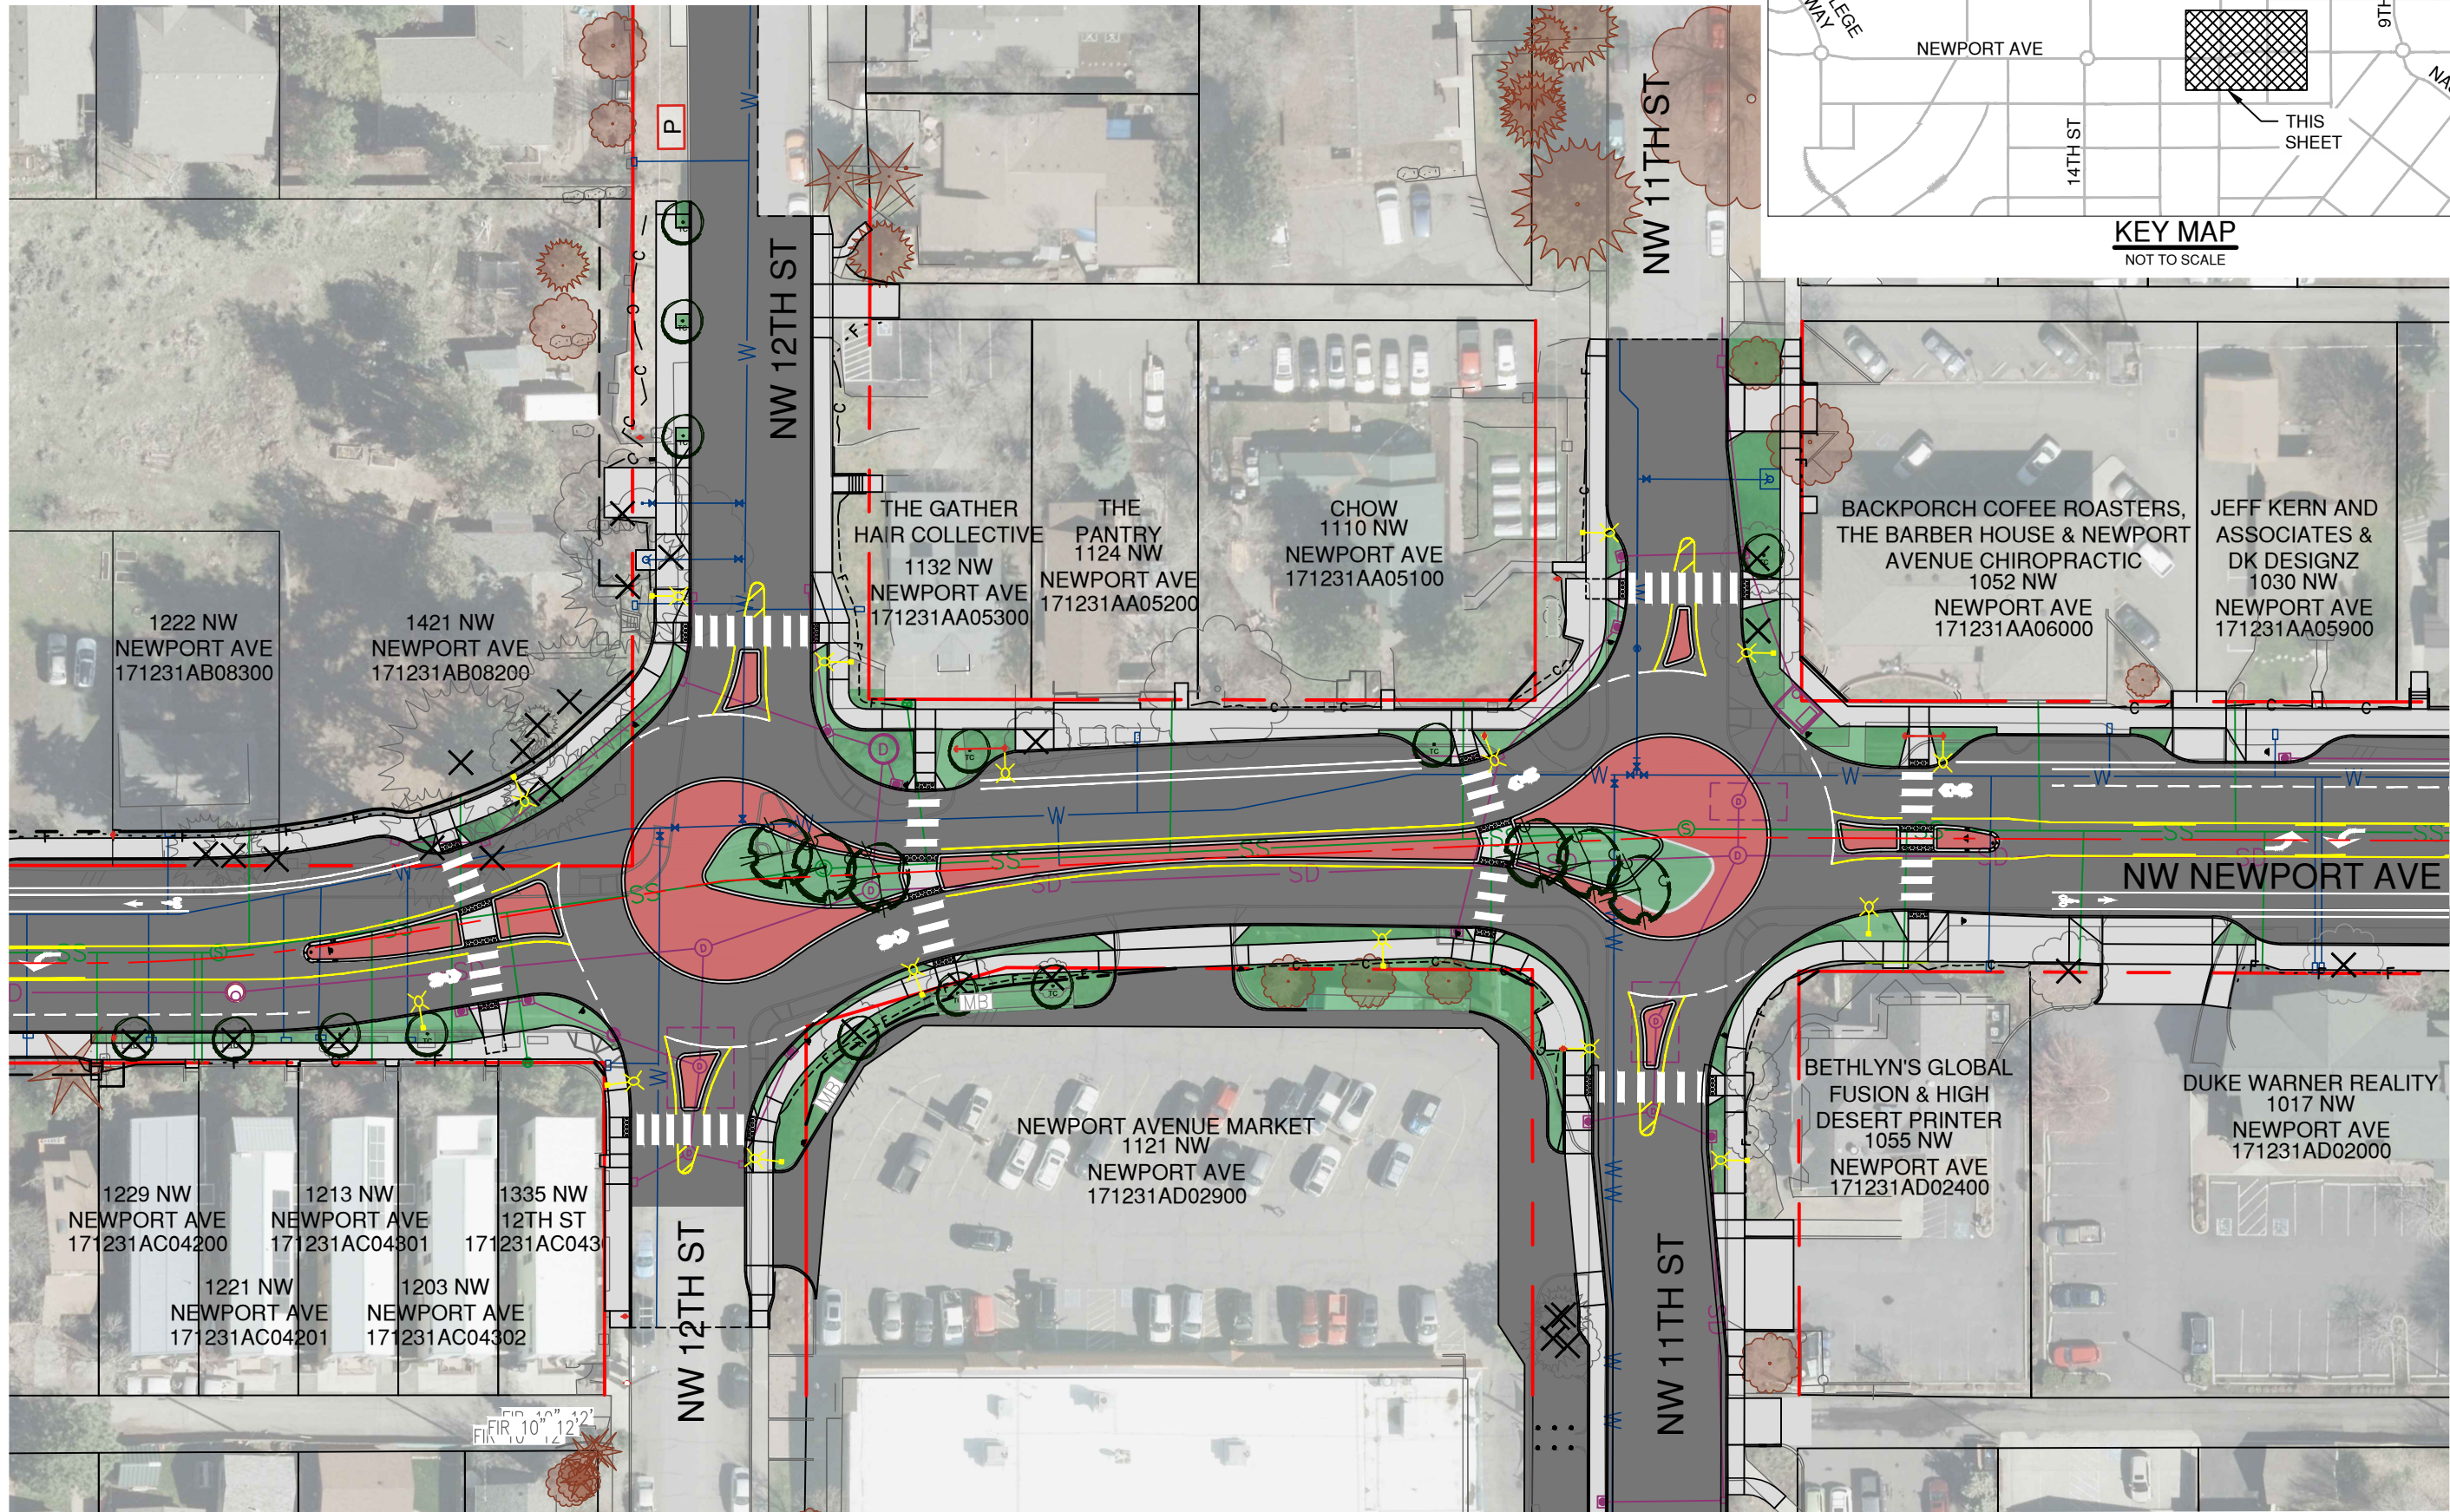

LEGEND


- | | | | |
|-----------------|--------------------|------------------------|-------------------------------|
| ASPHALT PAVING | EXTG RIGHT-OF-WAY | PROPOSED STORM LINE | EXISTING TREE TO BE REMOVED |
| CONCRETE | STORMWATER PLANTER | PROPOSED SANITARY LINE | EXISTING TREE TO BE PROTECTED |
| SIDEWALK BUFFER | | PROPOSED WATER LINE | PROPOSED TREES AND PLANTINGS |

5. NEWPORT AVE - 12TH ST TO 11TH ST

NOT TO SCALE


N

JUNE 2022
DRAFT CONCEPT
LAYOUT SUBJECT TO REVISION

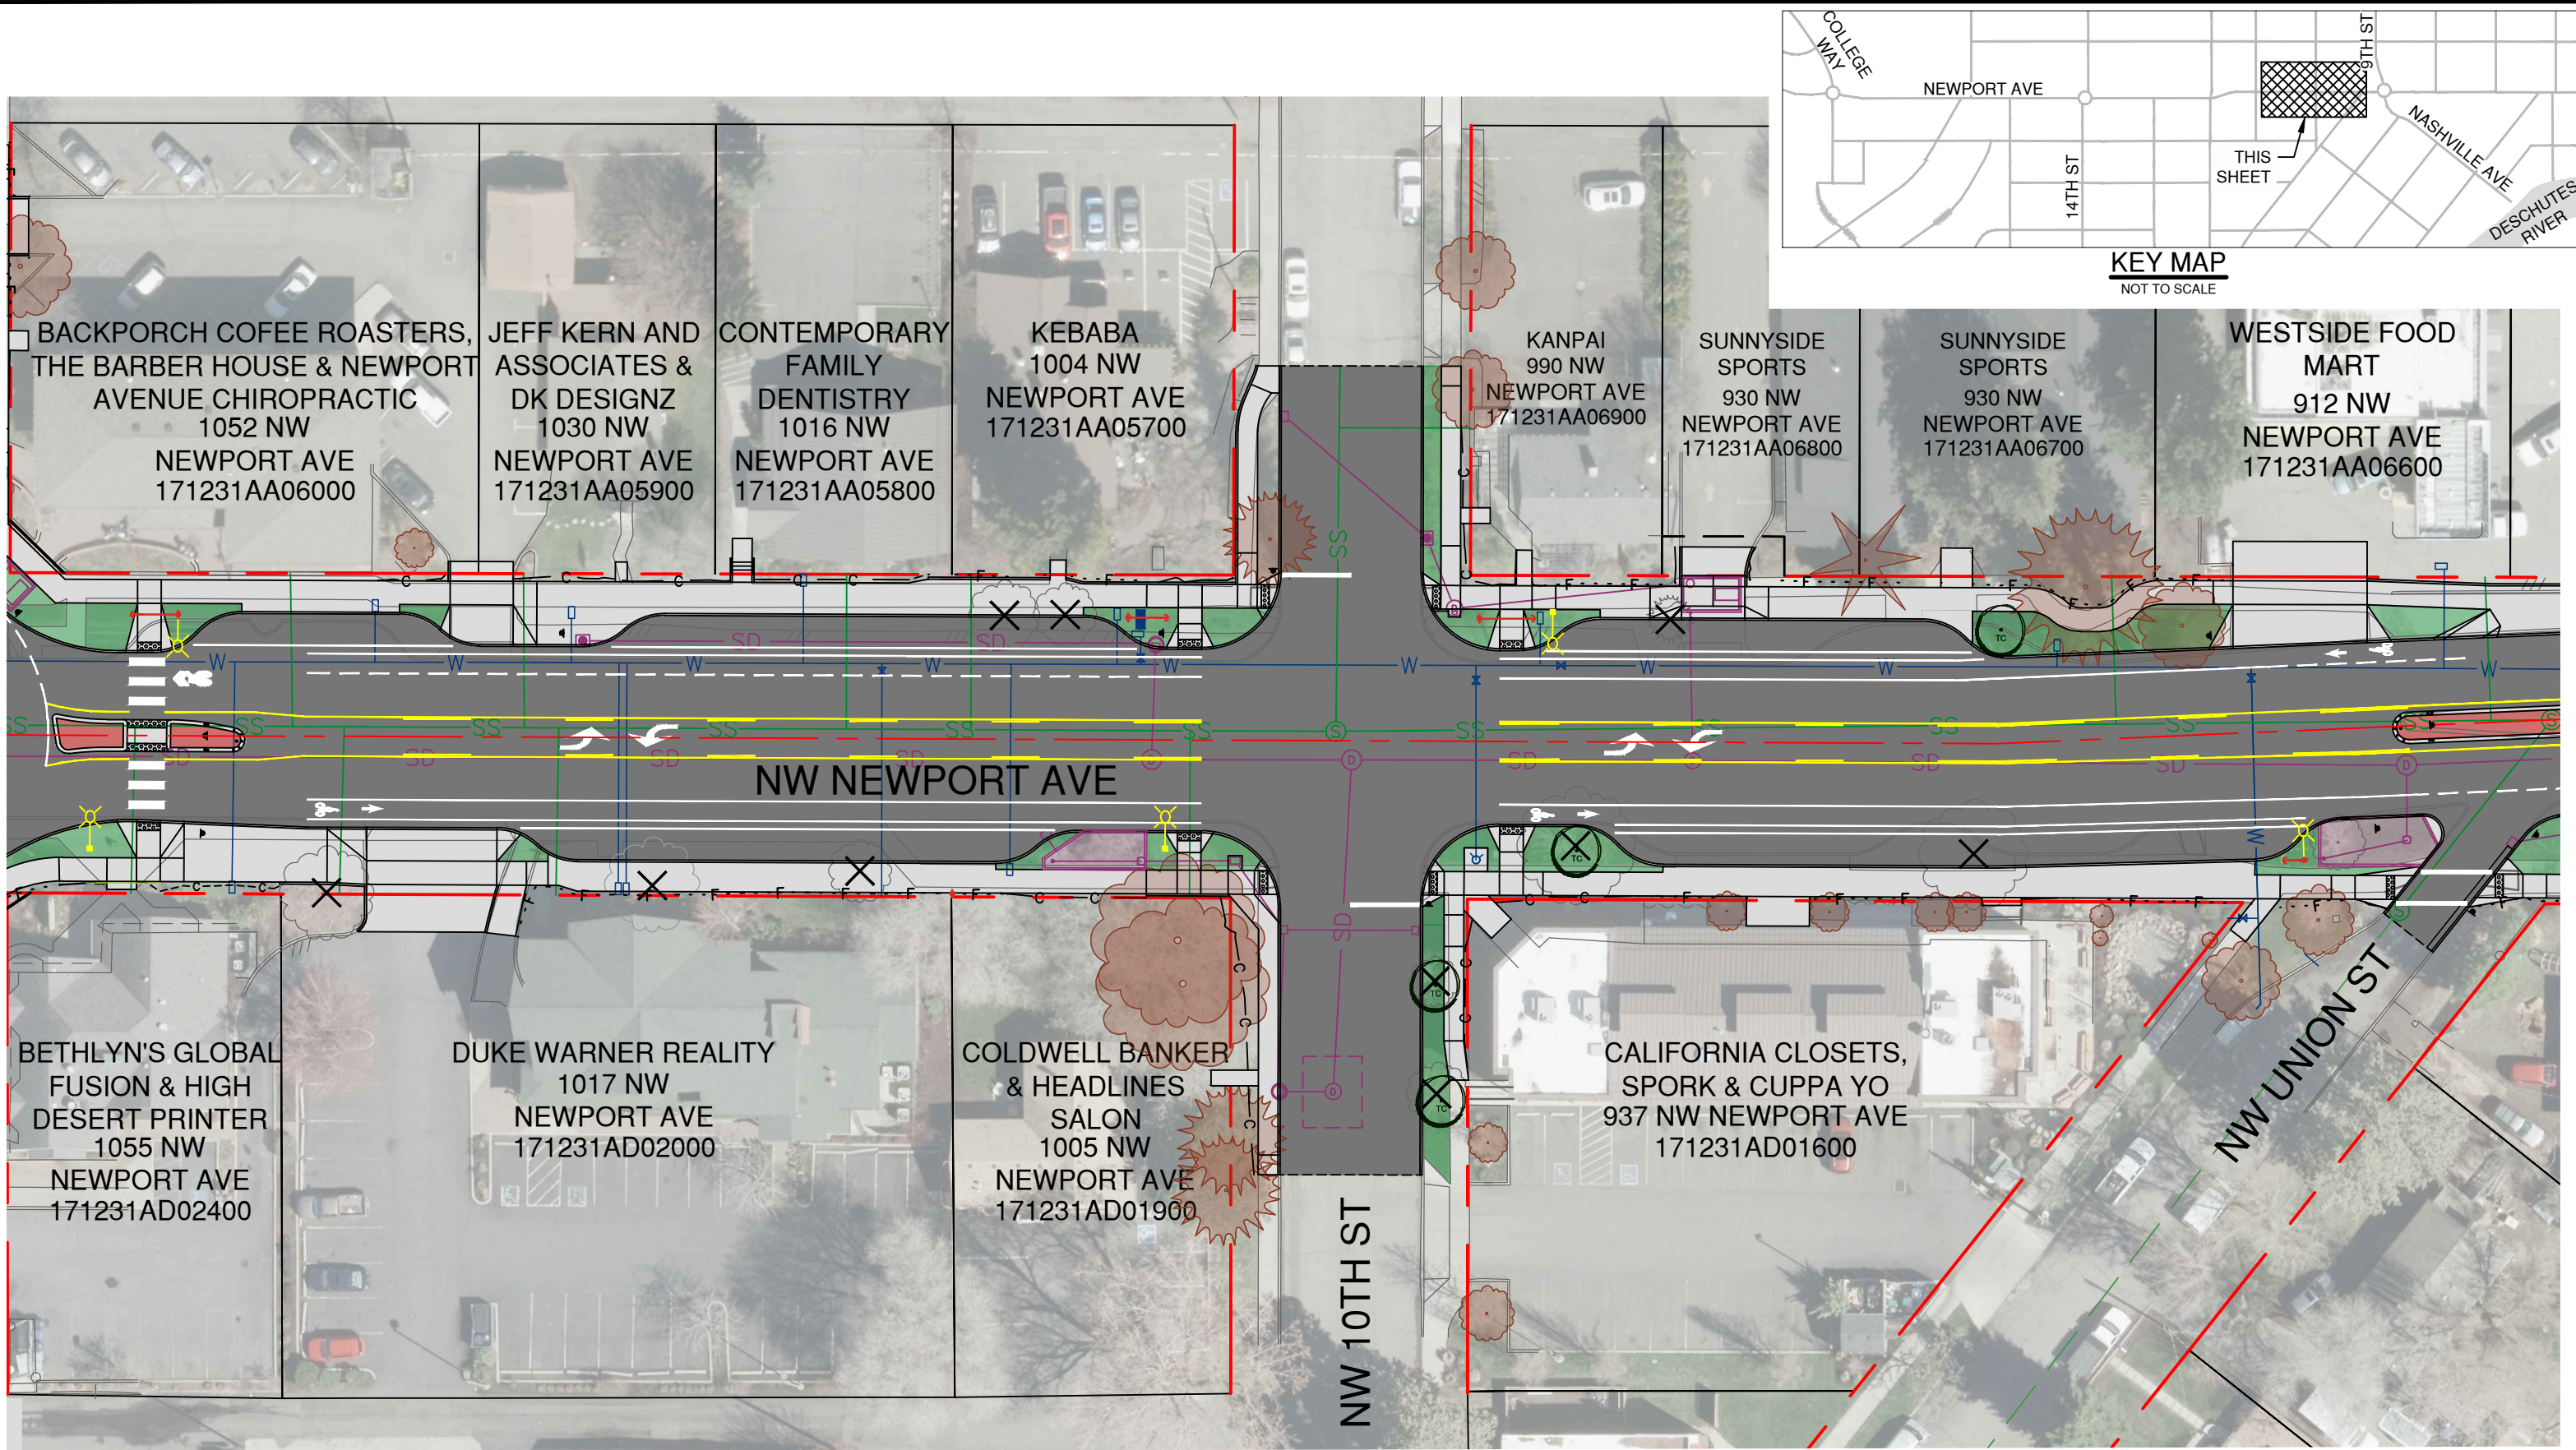

6. NEWPORT AVE - 11TH ST TO 9TH ST


LEGEND

 	ASPHALT PAVING		EXTG RIGHT-OF-WAY		PROPOSED STORM LINE		EXISTING TREE TO BE REMOVED
	CONCRETE		STORMWATER PLANTER		PROPOSED SANITARY LINE		EXISTING TREE TO BE PROTECTED
	SIDEWALK BUFFER		PROPOSED WATER LINE		PROPOSED TREES AND PLANTINGS		



NOT TO SCALE

JUNE 2022
DRAFT CONCEPT
LAYOUT SUBJECT TO REVISION

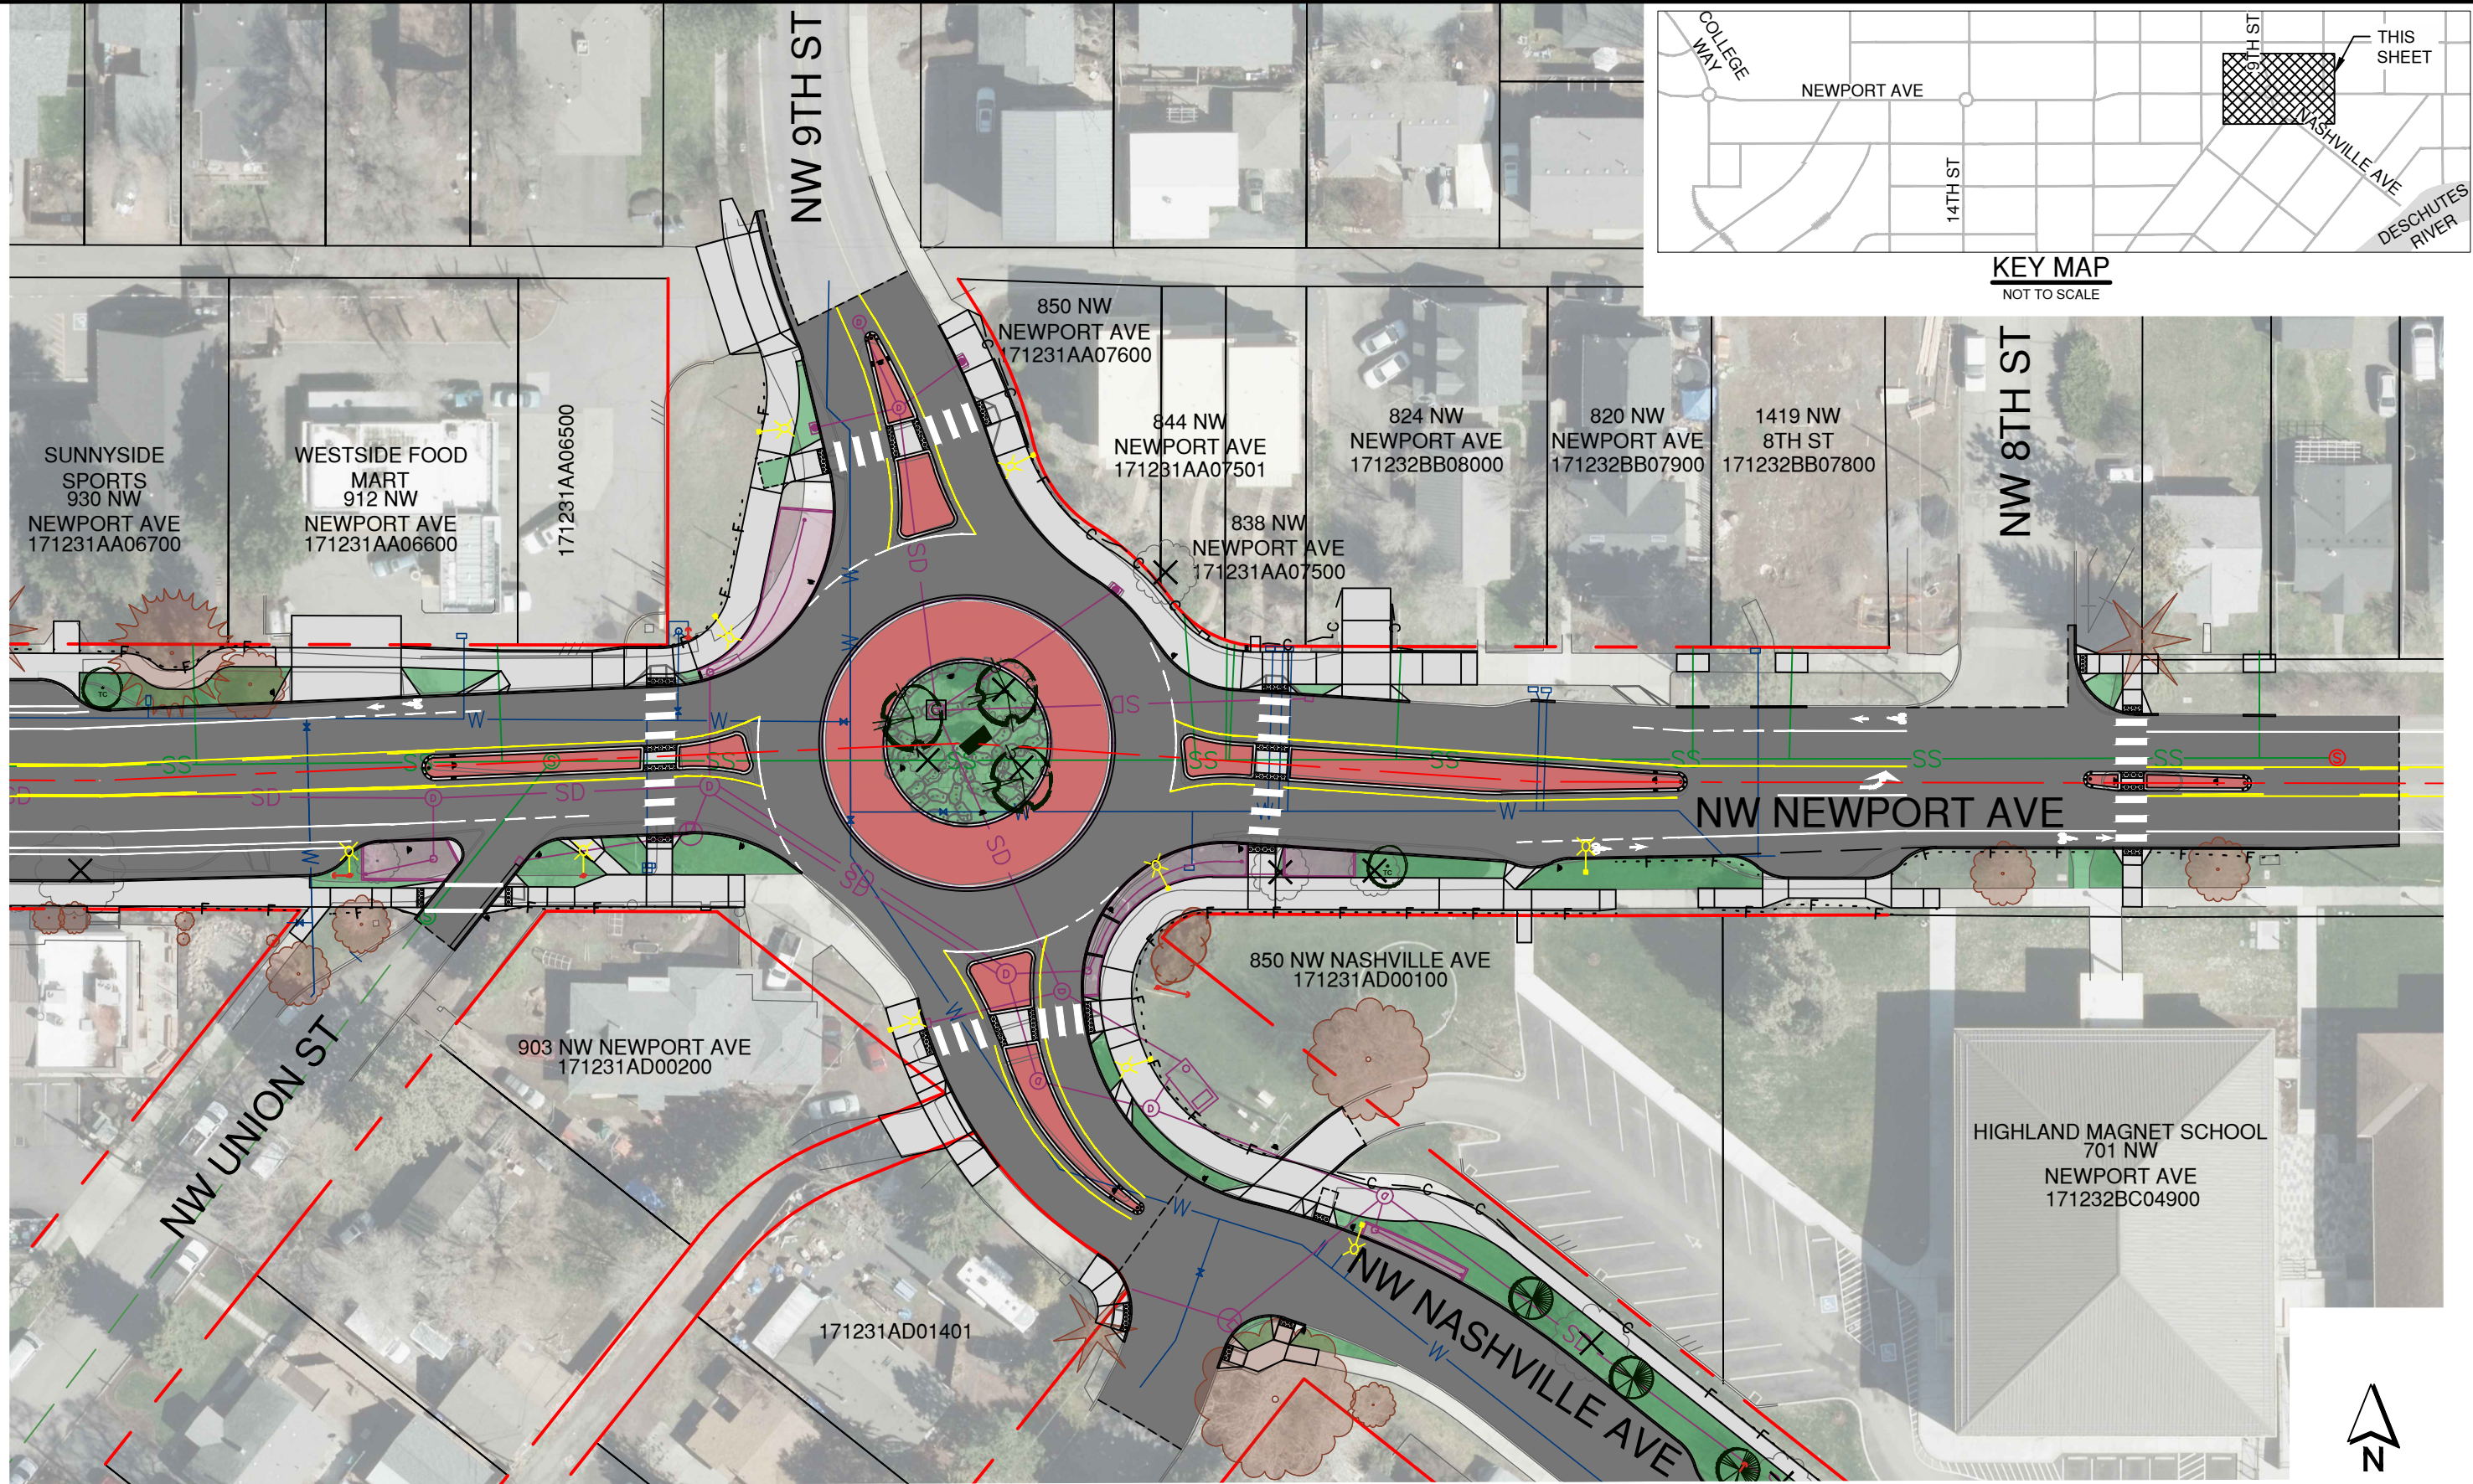


LEGEND

- | | | | |
|-----------------|--------------------|------------------------|-------------------------------|
| ASPHALT PAVING | EXTG RIGHT-OF-WAY | PROPOSED STORM LINE | EXISTING TREE TO BE REMOVED |
| CONCRETE | STORMWATER PLANTER | PROPOSED SANITARY LINE | EXISTING TREE TO BE PROTECTED |
| SIDEWALK BUFFER | | PROPOSED WATER LINE | PROPOSED TREES AND PLANTINGS |

7. NEWPORT AVE - 9TH ST ROUNDABOUT

NOT TO SCALE

JUNE 2022
DRAFT CONCEPT
LAYOUT SUBJECT TO REVISION

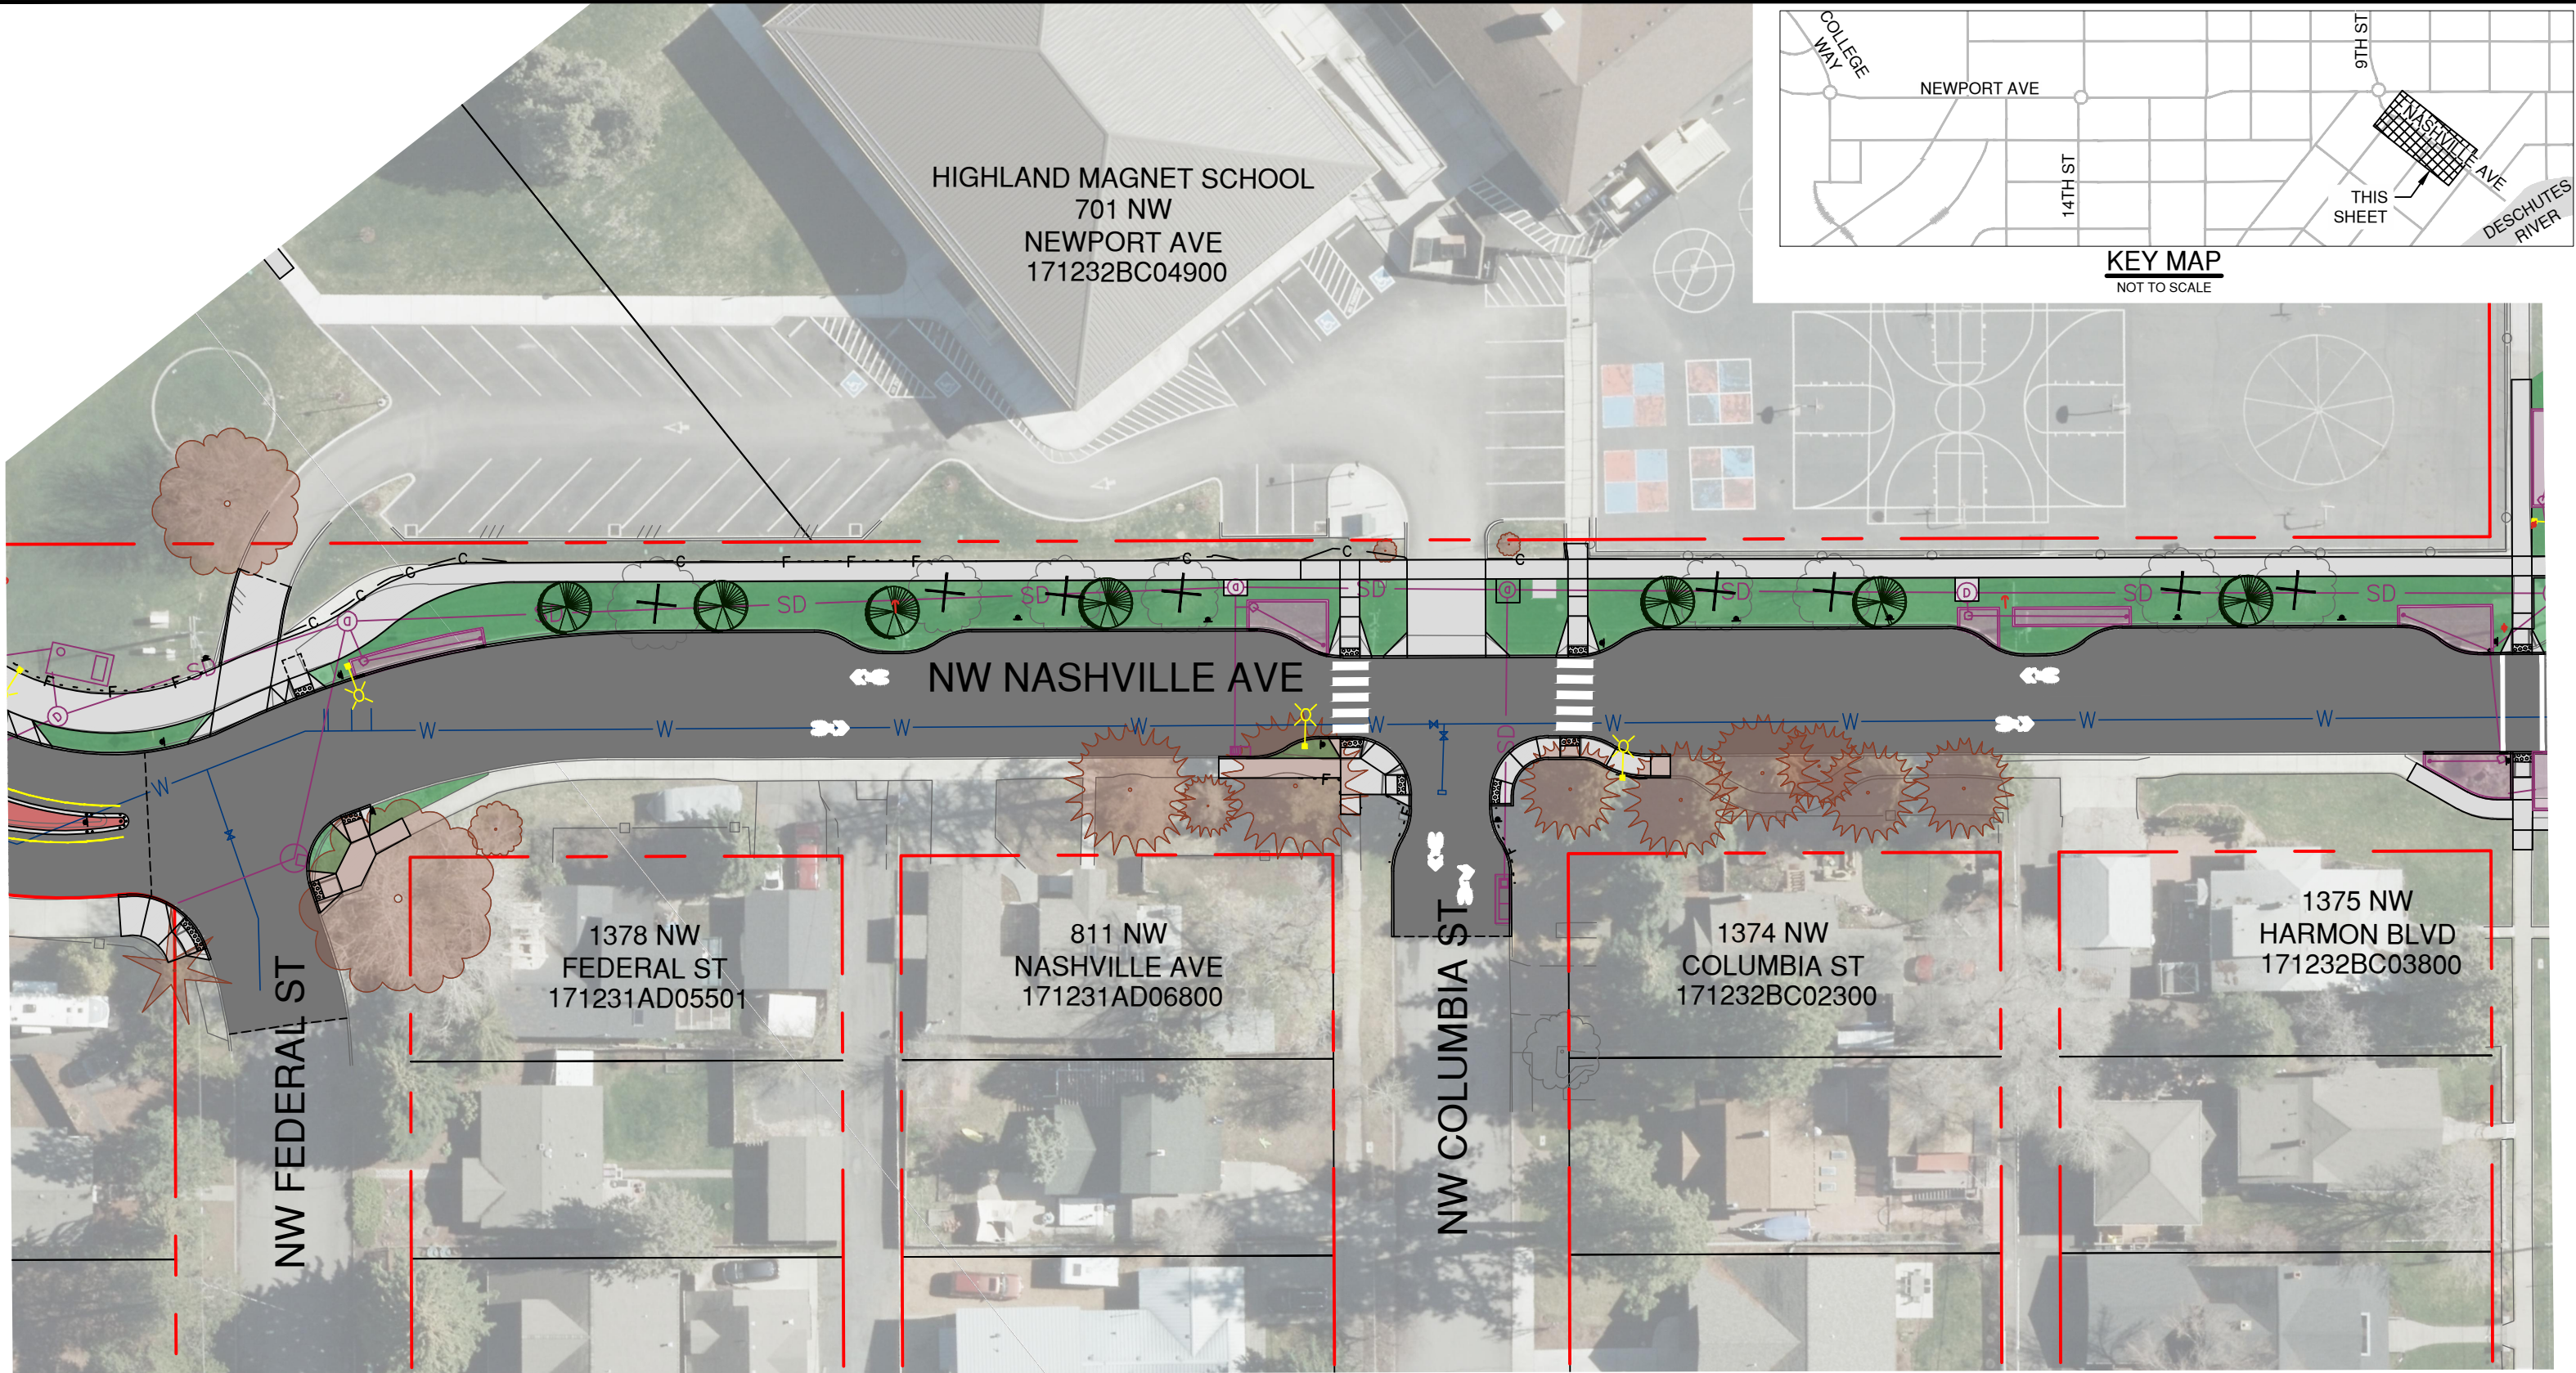



8. NASHVILLE AVE - 9TH ST TO HARMON BLVD

NOT TO SCALE


LEGEND


	ASPHALT PAVING		EXTG RIGHT-OF-WAY		PROPOSED STORM LINE		EXISTING TREE TO BE REMOVED
	CONCRETE		STORMWATER PLANTER		PROPOSED SANITARY LINE		EXISTING TREE TO BE PROTECTED
	SIDEWALK BUFFER		PROPOSED WATER LINE		PROPOSED TREES AND PLANTINGS		

JUNE 2022
DRAFT CONCEPT
LAYOUT SUBJECT TO REVISION

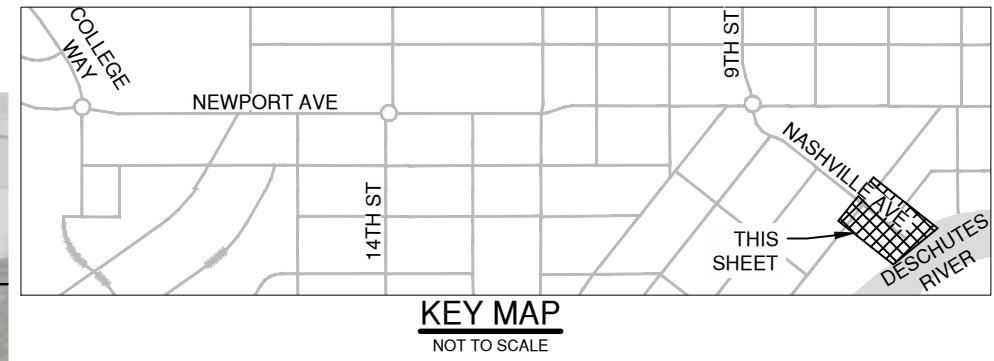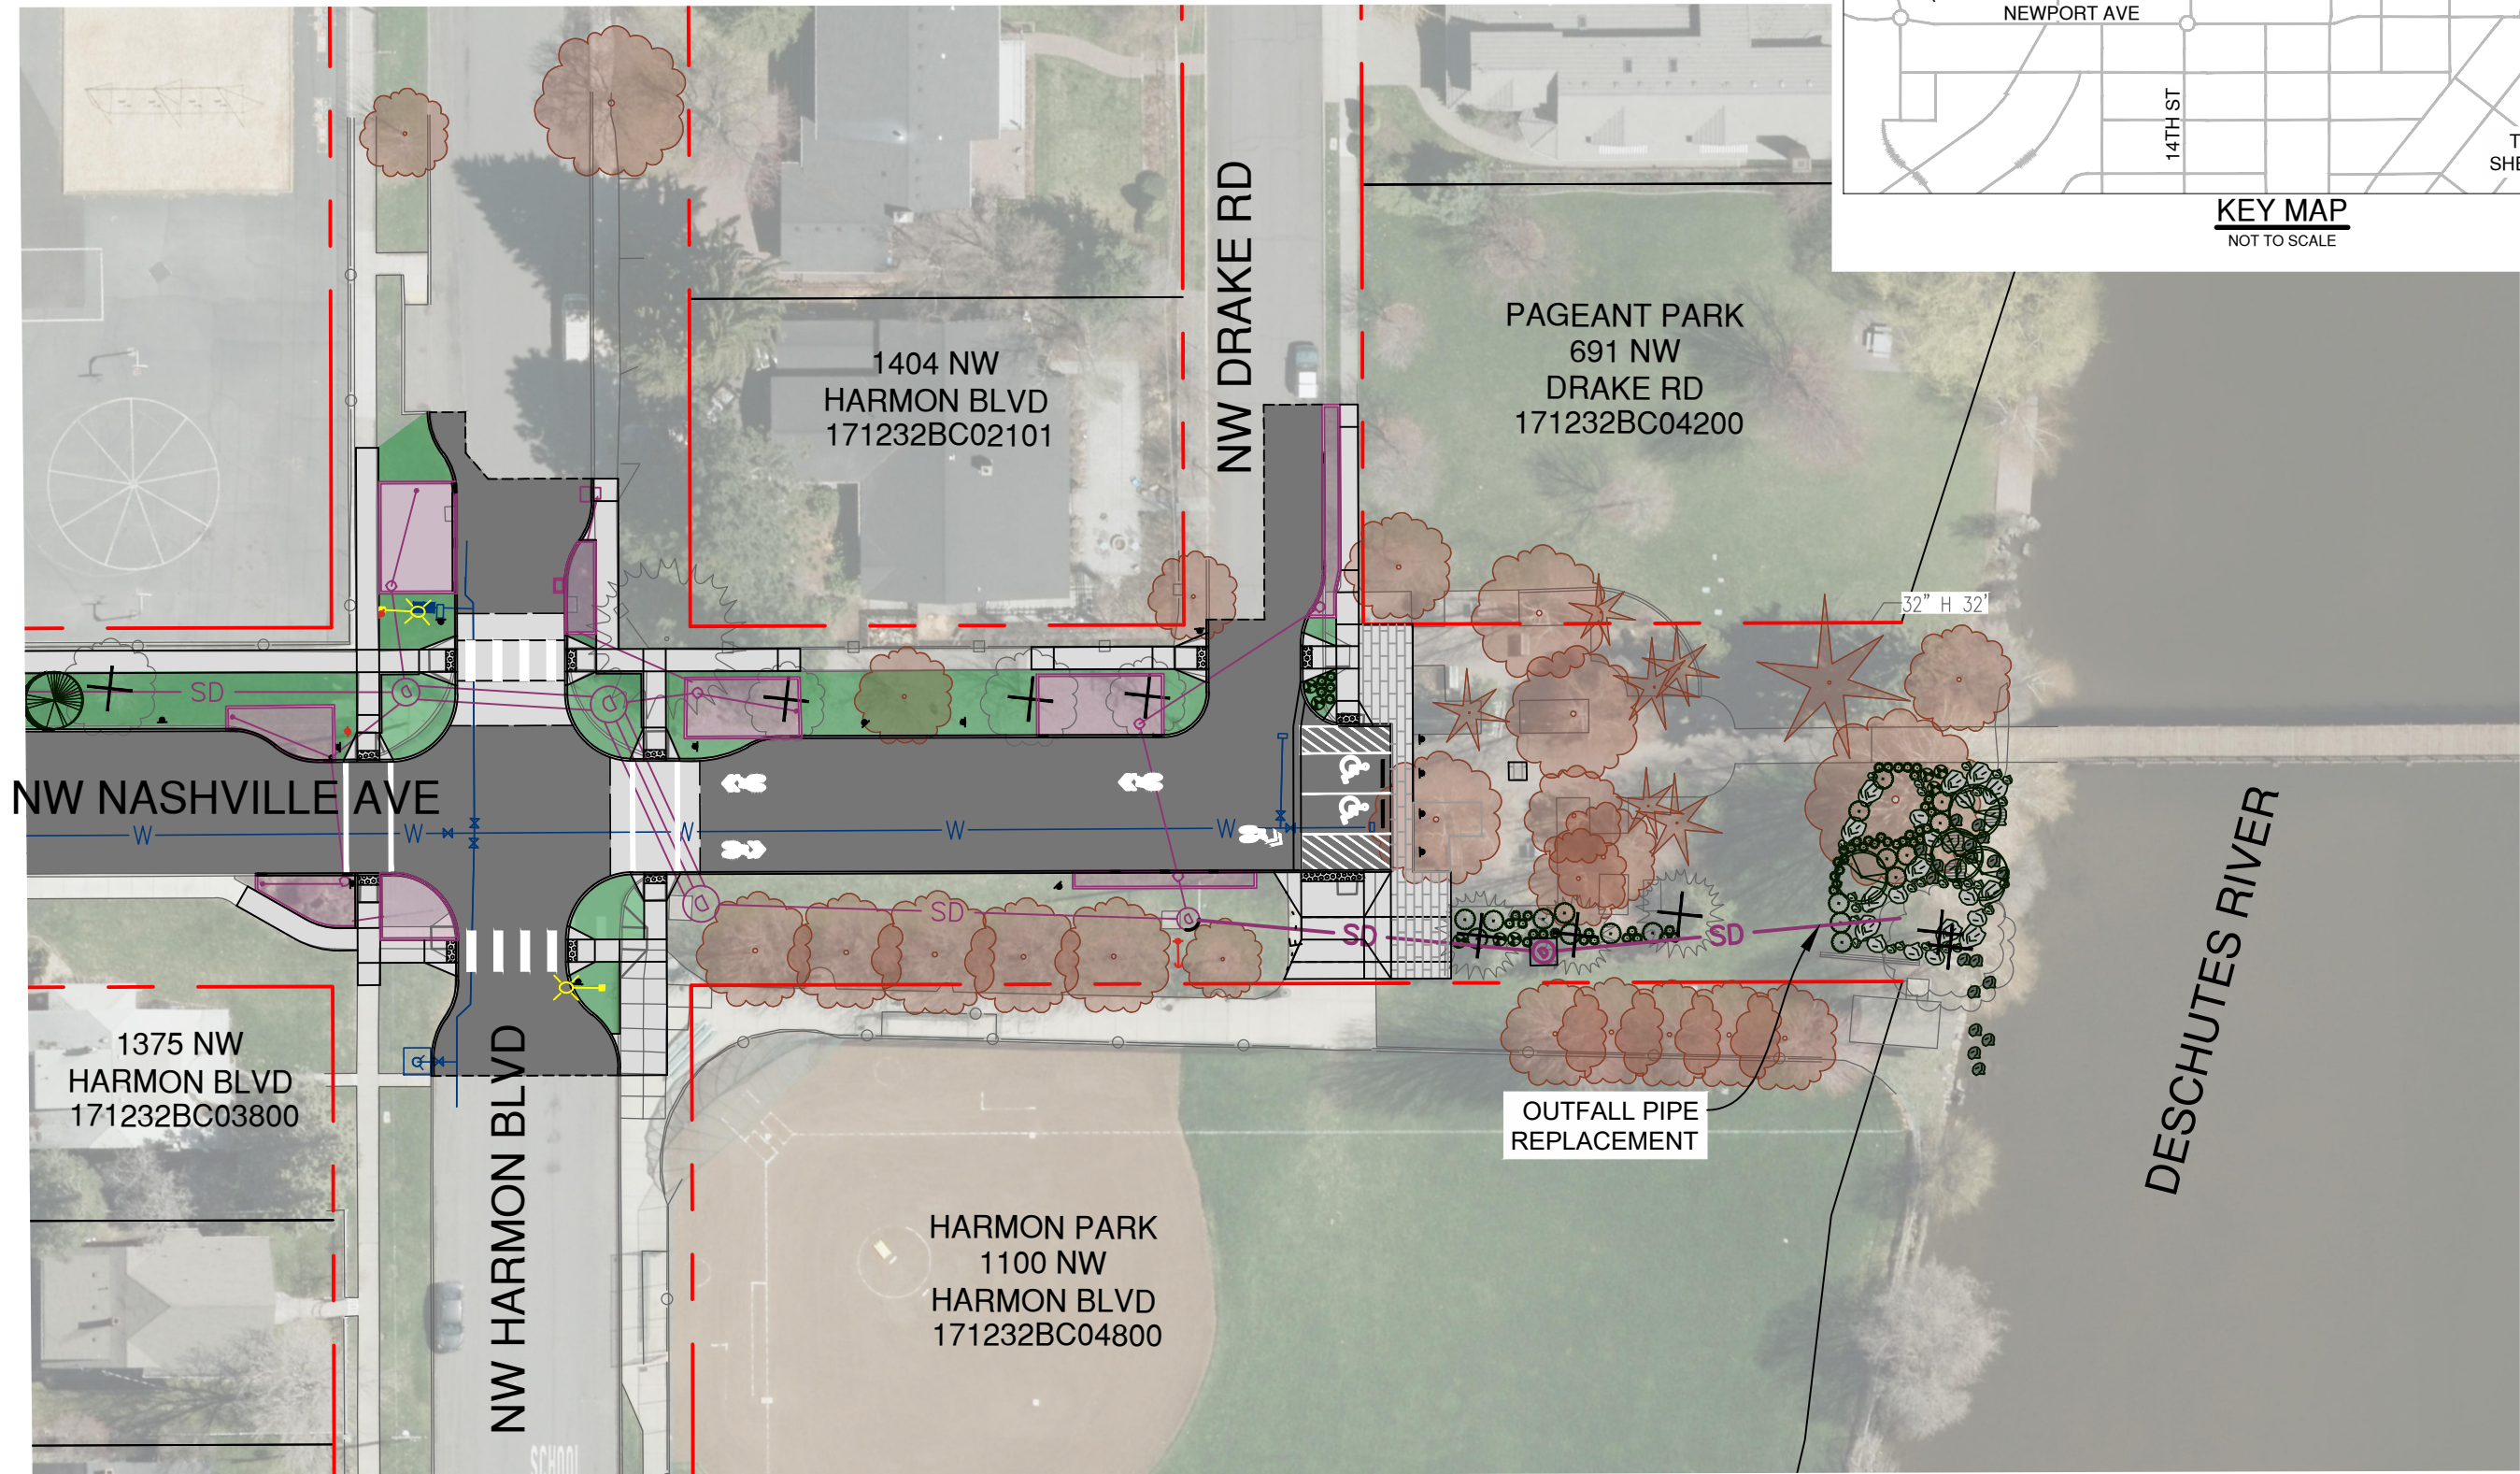

9. NASHVILLE AVE - HARMON BLVD TO DESCHUTES RIVER

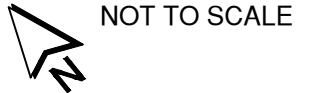

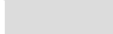LEGEND			
	ASPHALT PAVING		EXTG RIGHT-OF-WAY
	CONCRETE		STORMWATER PLANTER
	SIDEWALK BUFFER		PROPOSED STORM LINE
			PROPOSED SANITARY LINE
			PROPOSED WATER LINE
			EXISTING TREE TO BE REMOVED
			EXISTING TREE TO BE PROTECTED
			PROPOSED TREES AND PLANTINGS

JUNE 2022
DRAFT CONCEPT
LAYOUT SUBJECT TO REVISION