



## CHANNEL CROSS SECTION

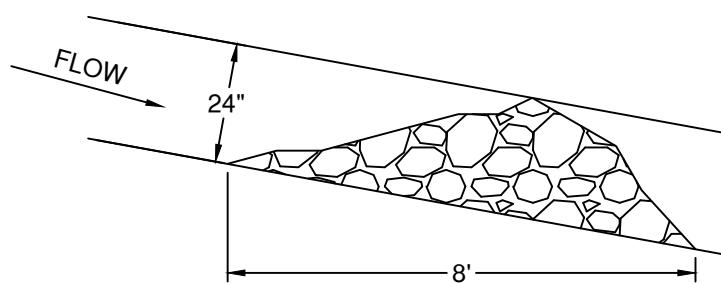

## CHECK DAM PROFILE

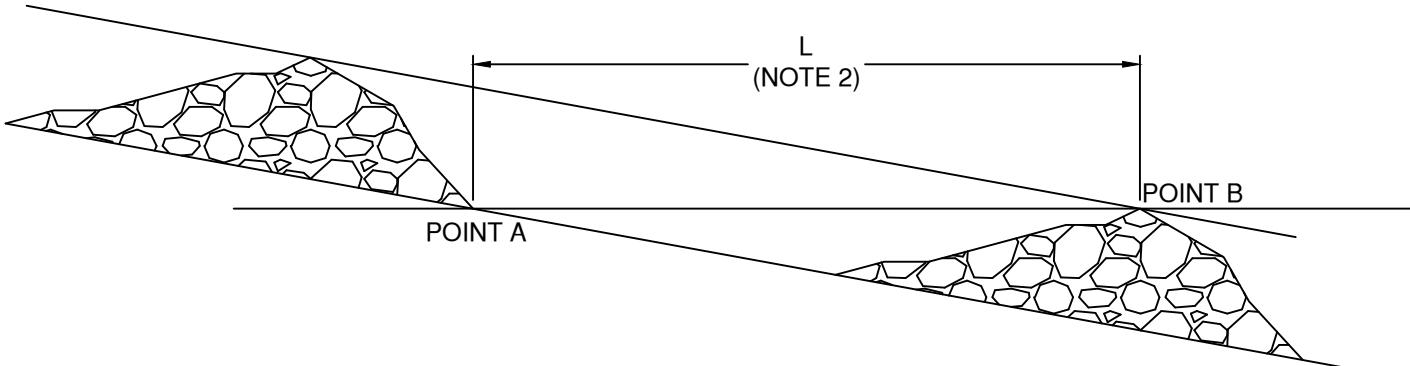

## SPACING BETWEEN CHECK DAMS

## NOTES:

1. KEY STONE INTO THE CHANNEL BANKS AND EXTEND DAM A MINIMUM OF 18" TO PREVENT FLOW AROUND DAM.
2. L IS EQUAL TO THE DISTANCE SUCH THAT 'POINT A' AND 'POINT B' ARE OF EQUAL ELEVATION.
3. CHECK DAMS SHALL BE INSTALLED PER CENTRAL OREGON STORMWATER MANUAL (COSM) REQUIREMENTS.

DRAWN	LJC		<b>CITY OF BEND</b> STANDARD DRAWING  710 NW WALL ST., BEND, OREGON 97701	SCALE	NTS
DIV	STORM			DATE	12/1/17
REV	DATE			APPR	
				STD DWG	STRM-4
CITY OF BEND		<b>CHECK DAM DETAIL</b>			