


INFILTRATION PLANTER TYPICAL SECTION

NTS

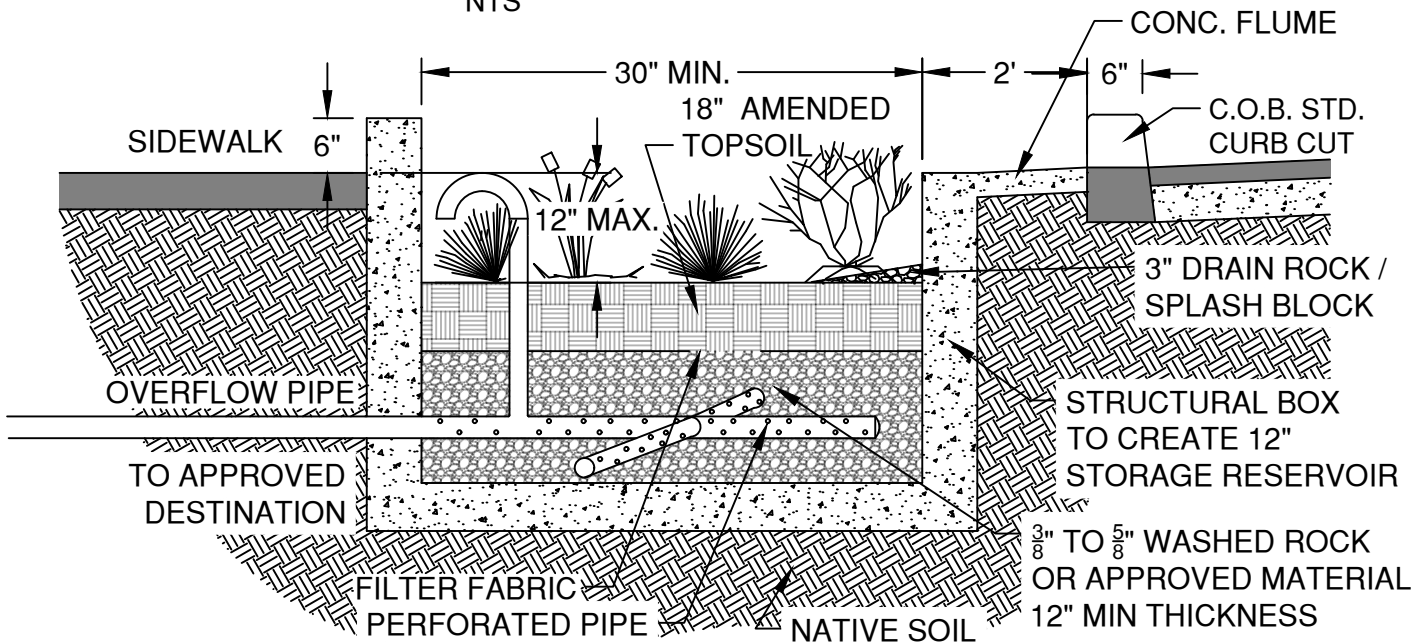

FLOW-THROUGH PLANTER TYPICAL SECTION

NTS

NOTE:

1. NOT FOR USE ALONG STREETS WITH POSTED SPEED ABOVE 25 MPH, UNLESS OUTSIDE THE CLEAR ZONE.
2. AMENDED TOPSOIL PER SPECIFICATION 01040
3. VOLUME AND DEPTH TO BE DETERMINED BY ENGINEER.
4. USE INFILTRATION PLANTER IF EXISTING SITE HAS AN INFILTRATION RATES  $> 0.5$  IN/HR.
5. PLACE OVERFLOW PIPE 2" BELOW TOP OF PLANTER.
6. TO AVOID UIC REGULATION DO NOT USE PERFORATED PIPE OUTSIDE OF THE FLOW-THROUGH PLANTER OR WITH THE INFILTRATION PLANTER.

DRAWN AJD  
DIV STORM  
REV DATE



CITY OF BEND

CITY OF BEND

STANDARD DRAWING

710 NW WALL ST., BEND, OREGON 97701

STORMWATER PLANTER DETAIL

SCALE NTS

DATE 01/31/2022

APPR

STD DWG STRM-5