



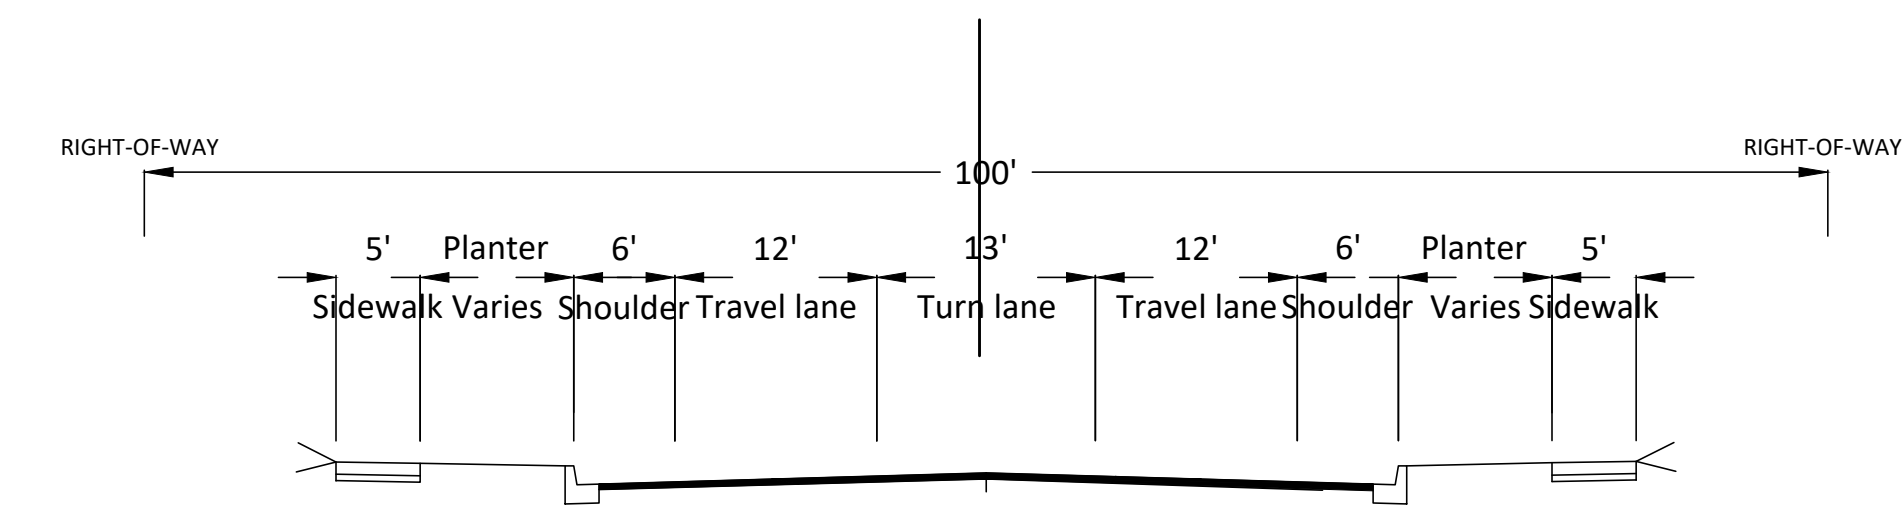

CITY OF BEND GO BOND PROGRAM 14TH STREET RECONSTRUCTION

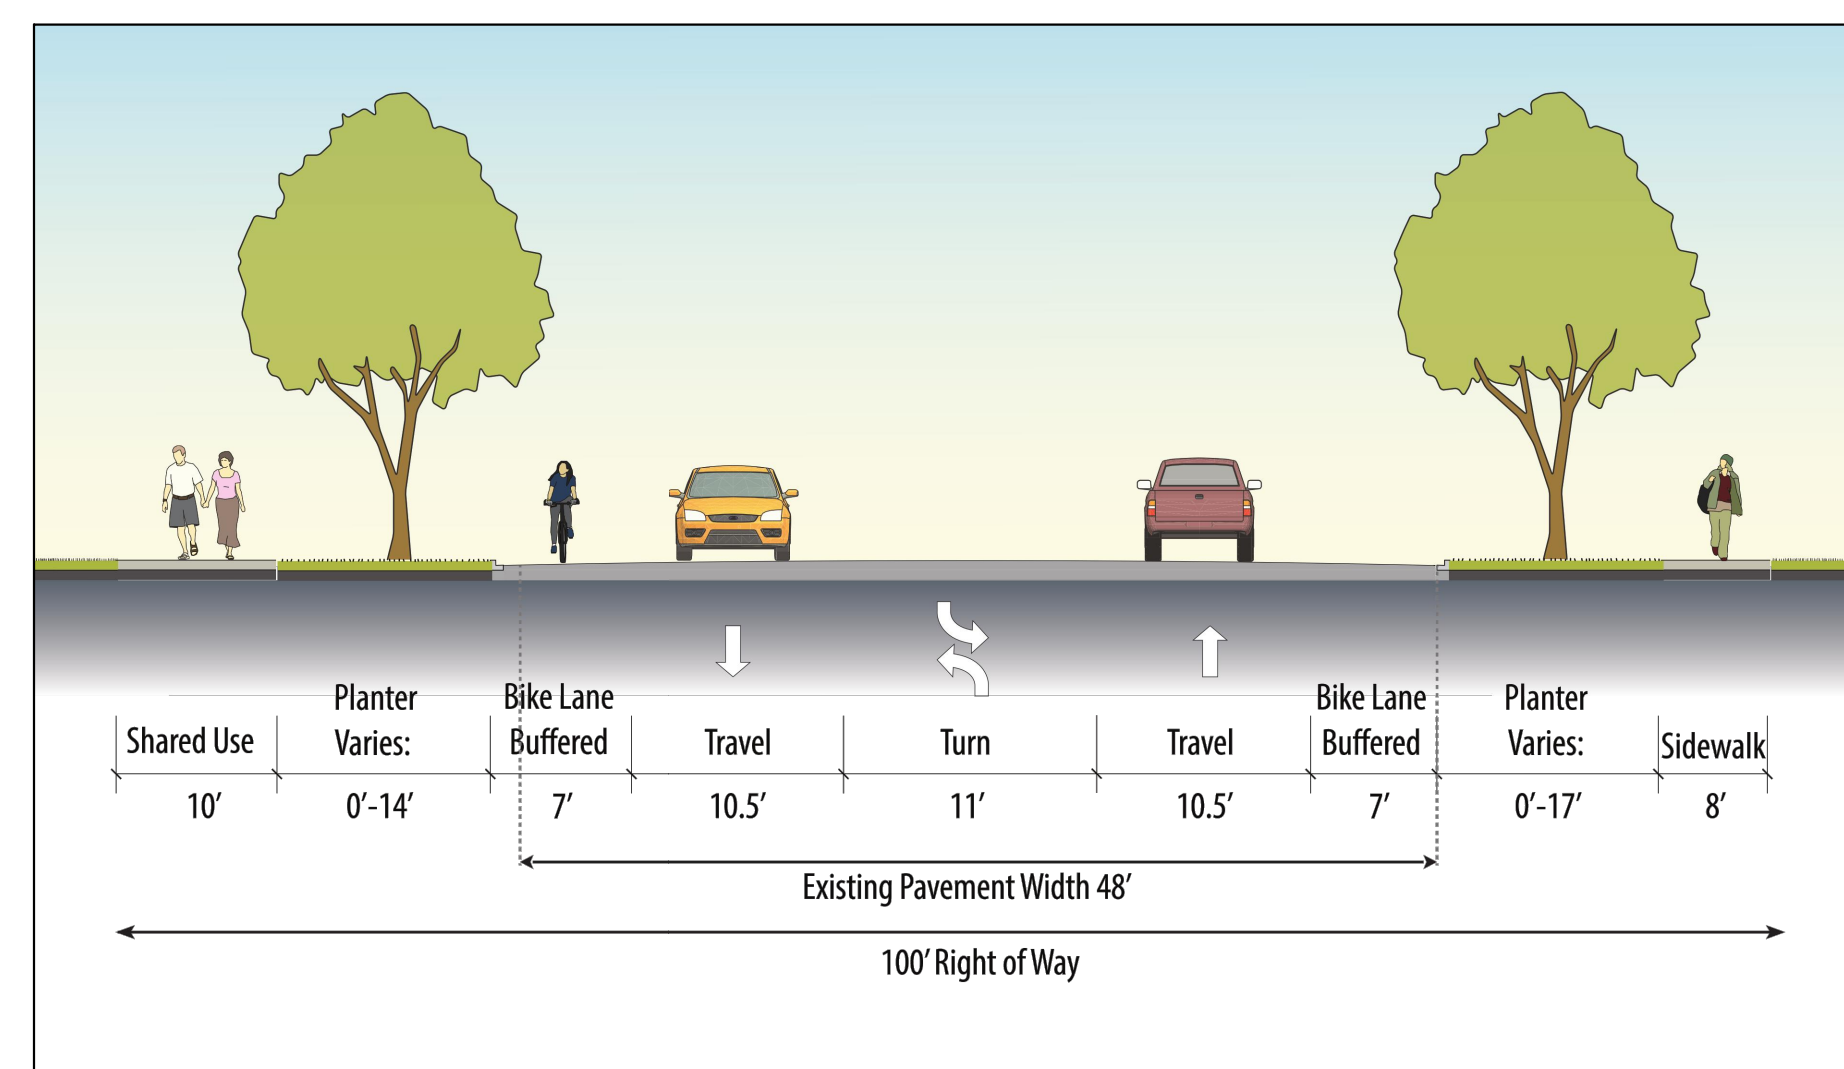

**DRAFT CONCEPT
LAYOUT SUBJECT TO REVISION
November 14, 2017**