


**Existing Colorado to Simpson** 

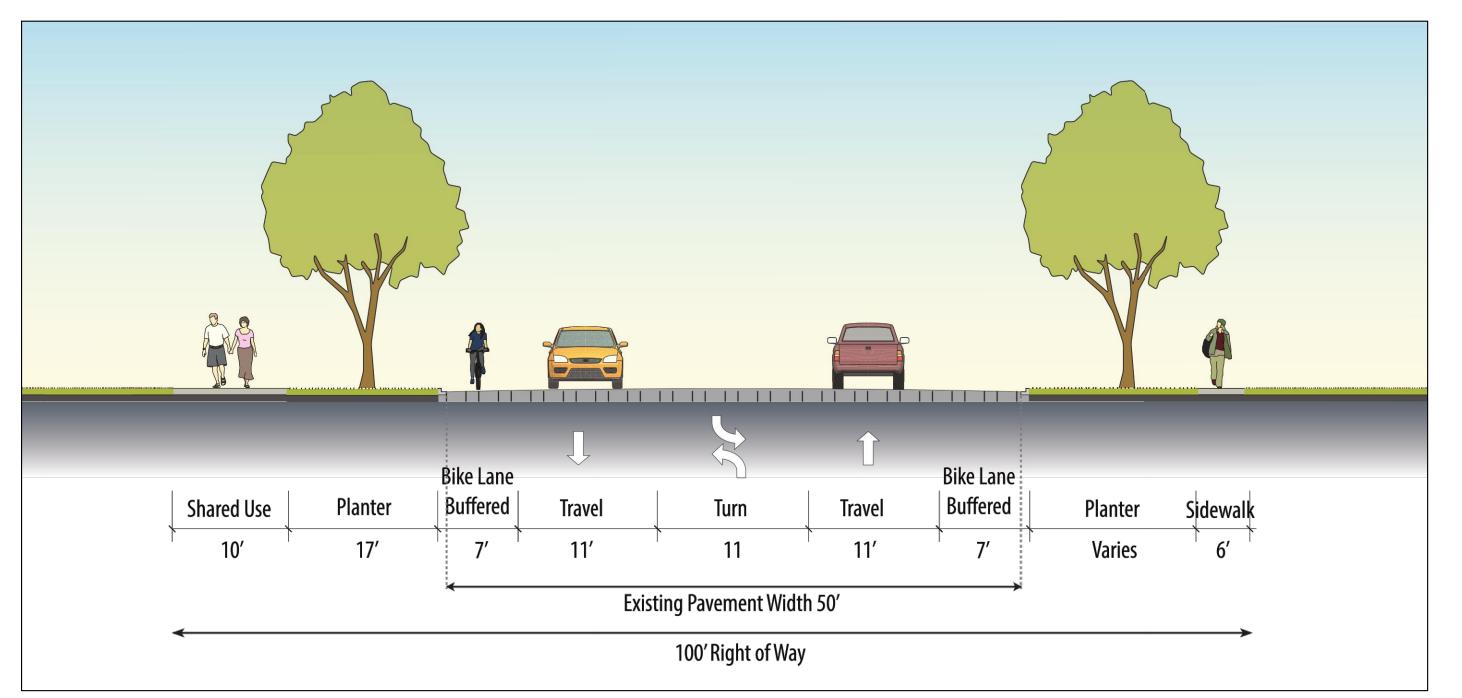

DRAFT CONCEPT LAYOUT SUBJECT TO REVISION MARCH 2018 CITY OF BEND GO BOND PROGRAM
14TH STREET RECONSTRUCTION



