
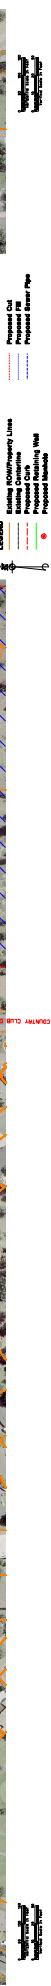


CHESTER HILL

Murphy Road - Segment 2

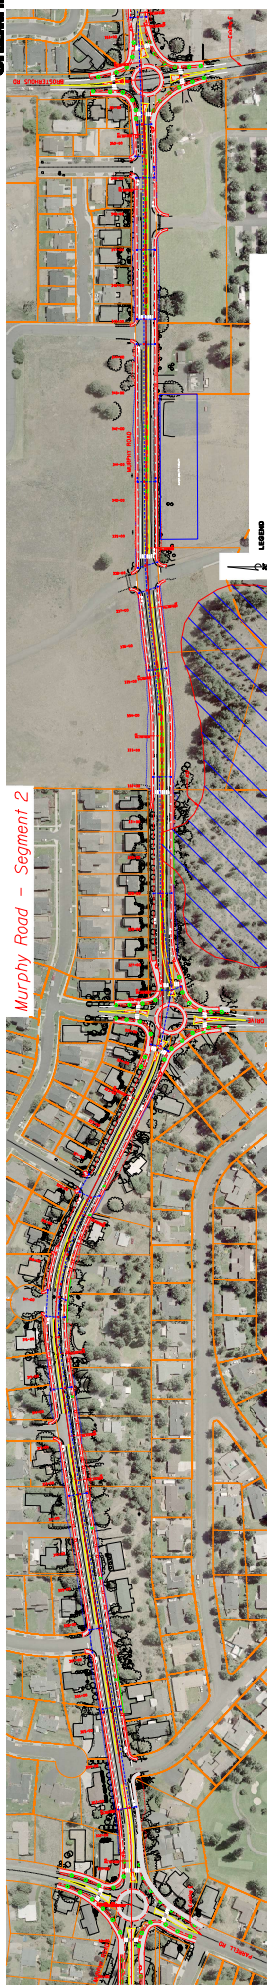

Segment 2 Vertical Alignment

MURPHY ROAD - SEGMENT 2
 DATE: 8/14/2008 4:00:22 PM SCALE: 1" = 80' H
 1" = 10'

PROJECT NO. 08-001
 SHEET NO. 10 OF 12
 DATE: 8/14/2008