





Proposed Roundabout Design at Murphy Road & 15th Street

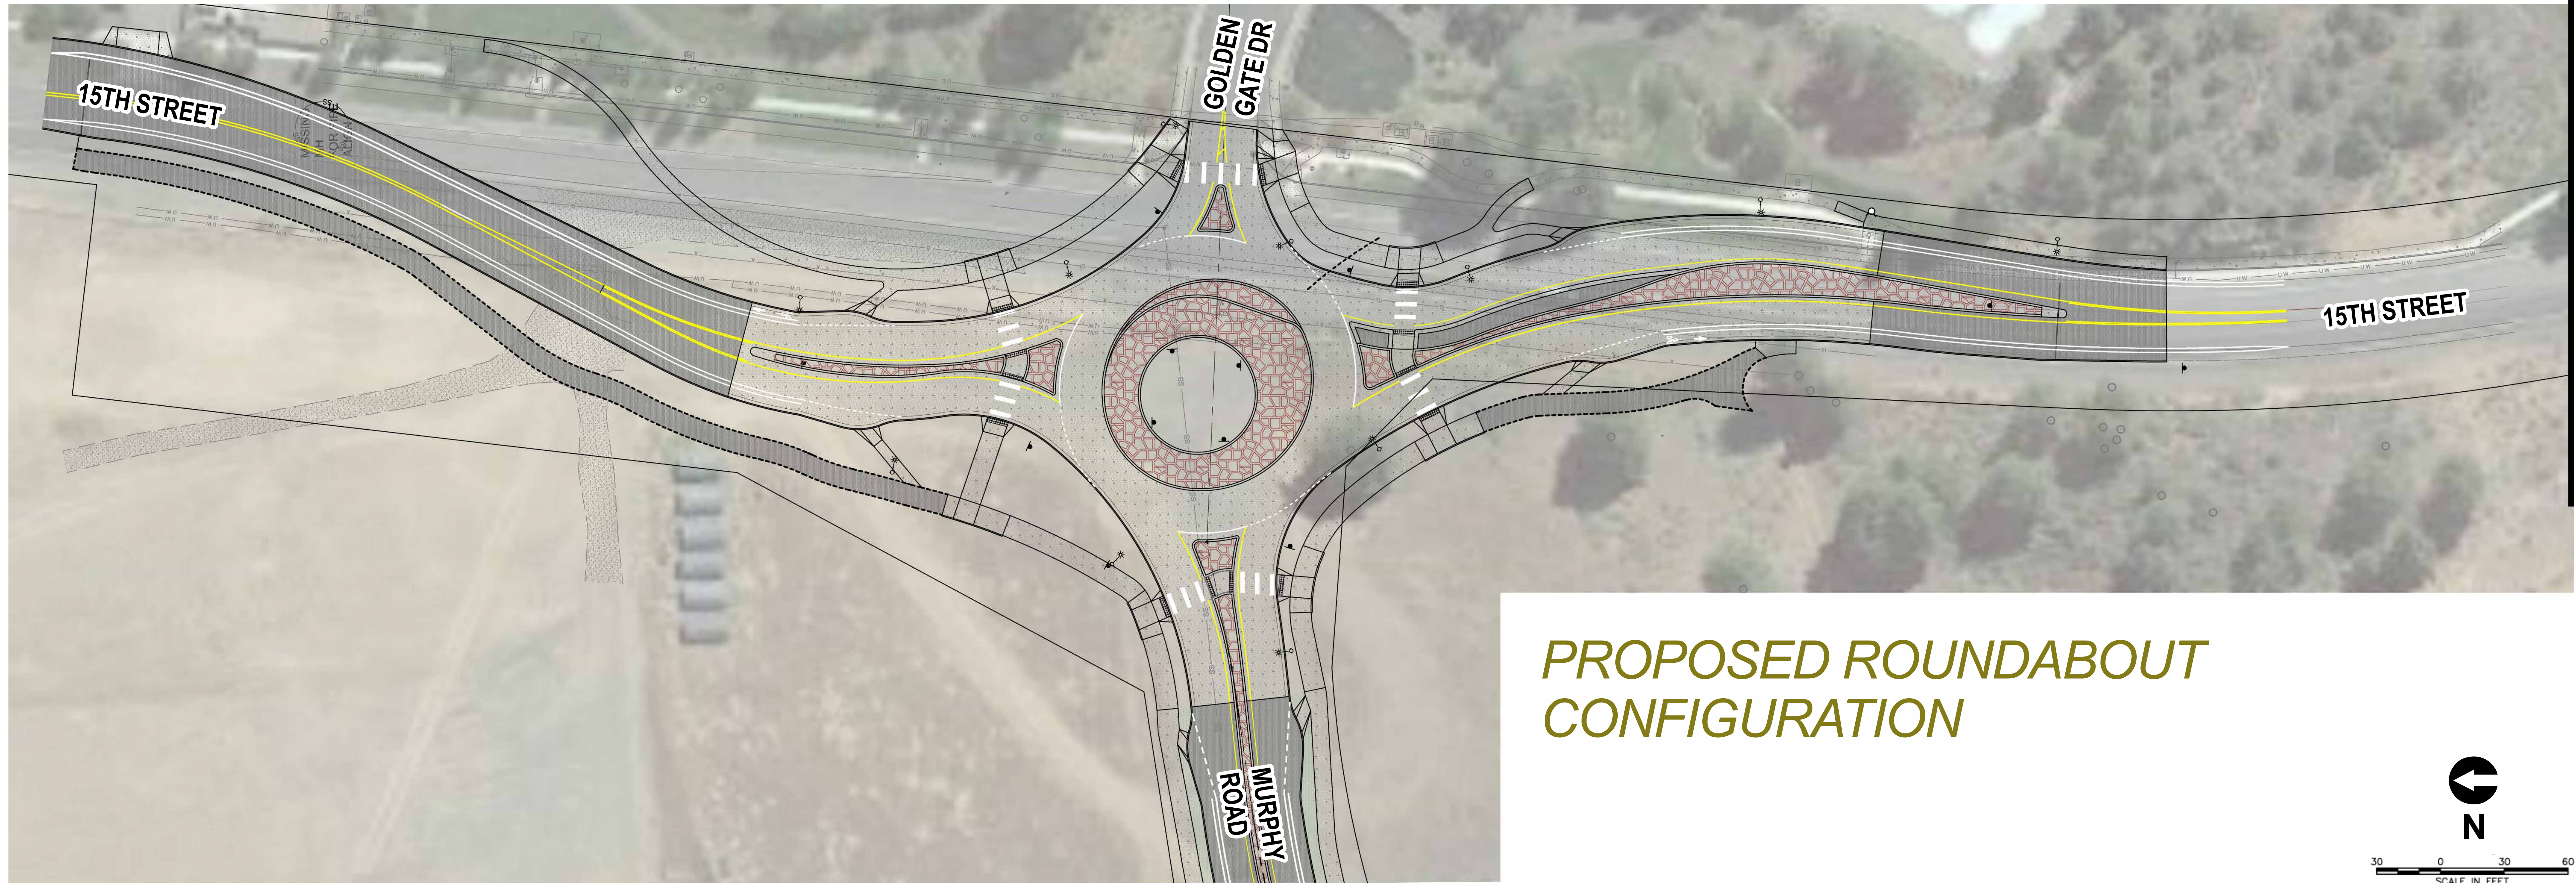

*PROPOSED ROUNDABOUT
CONFIGURATION*


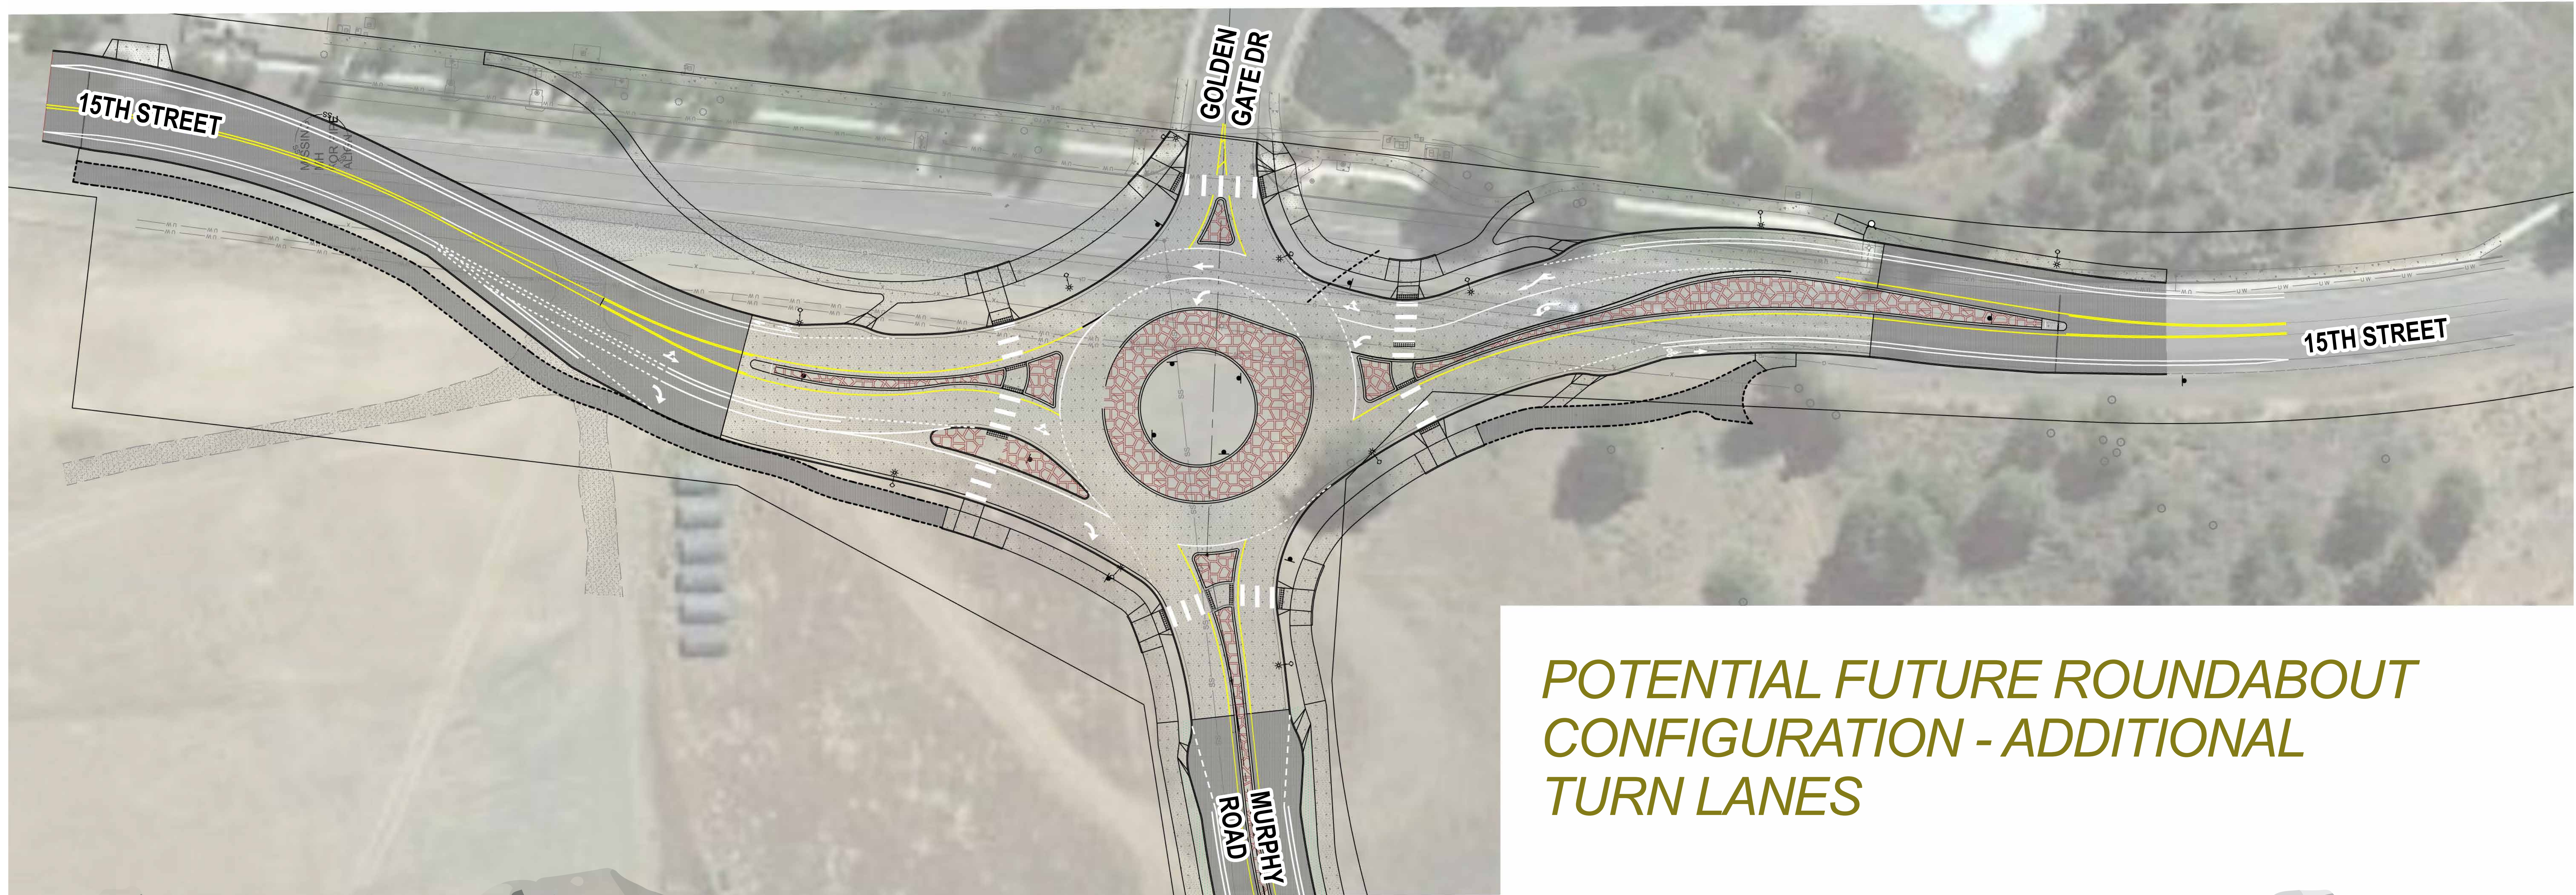


*POTENTIAL FUTURE ROUNDABOUT
CONFIGURATION - ADDITIONAL
TURN LANES*





Proposed Roundabout Design at Murphy Road & Brosterhous Road

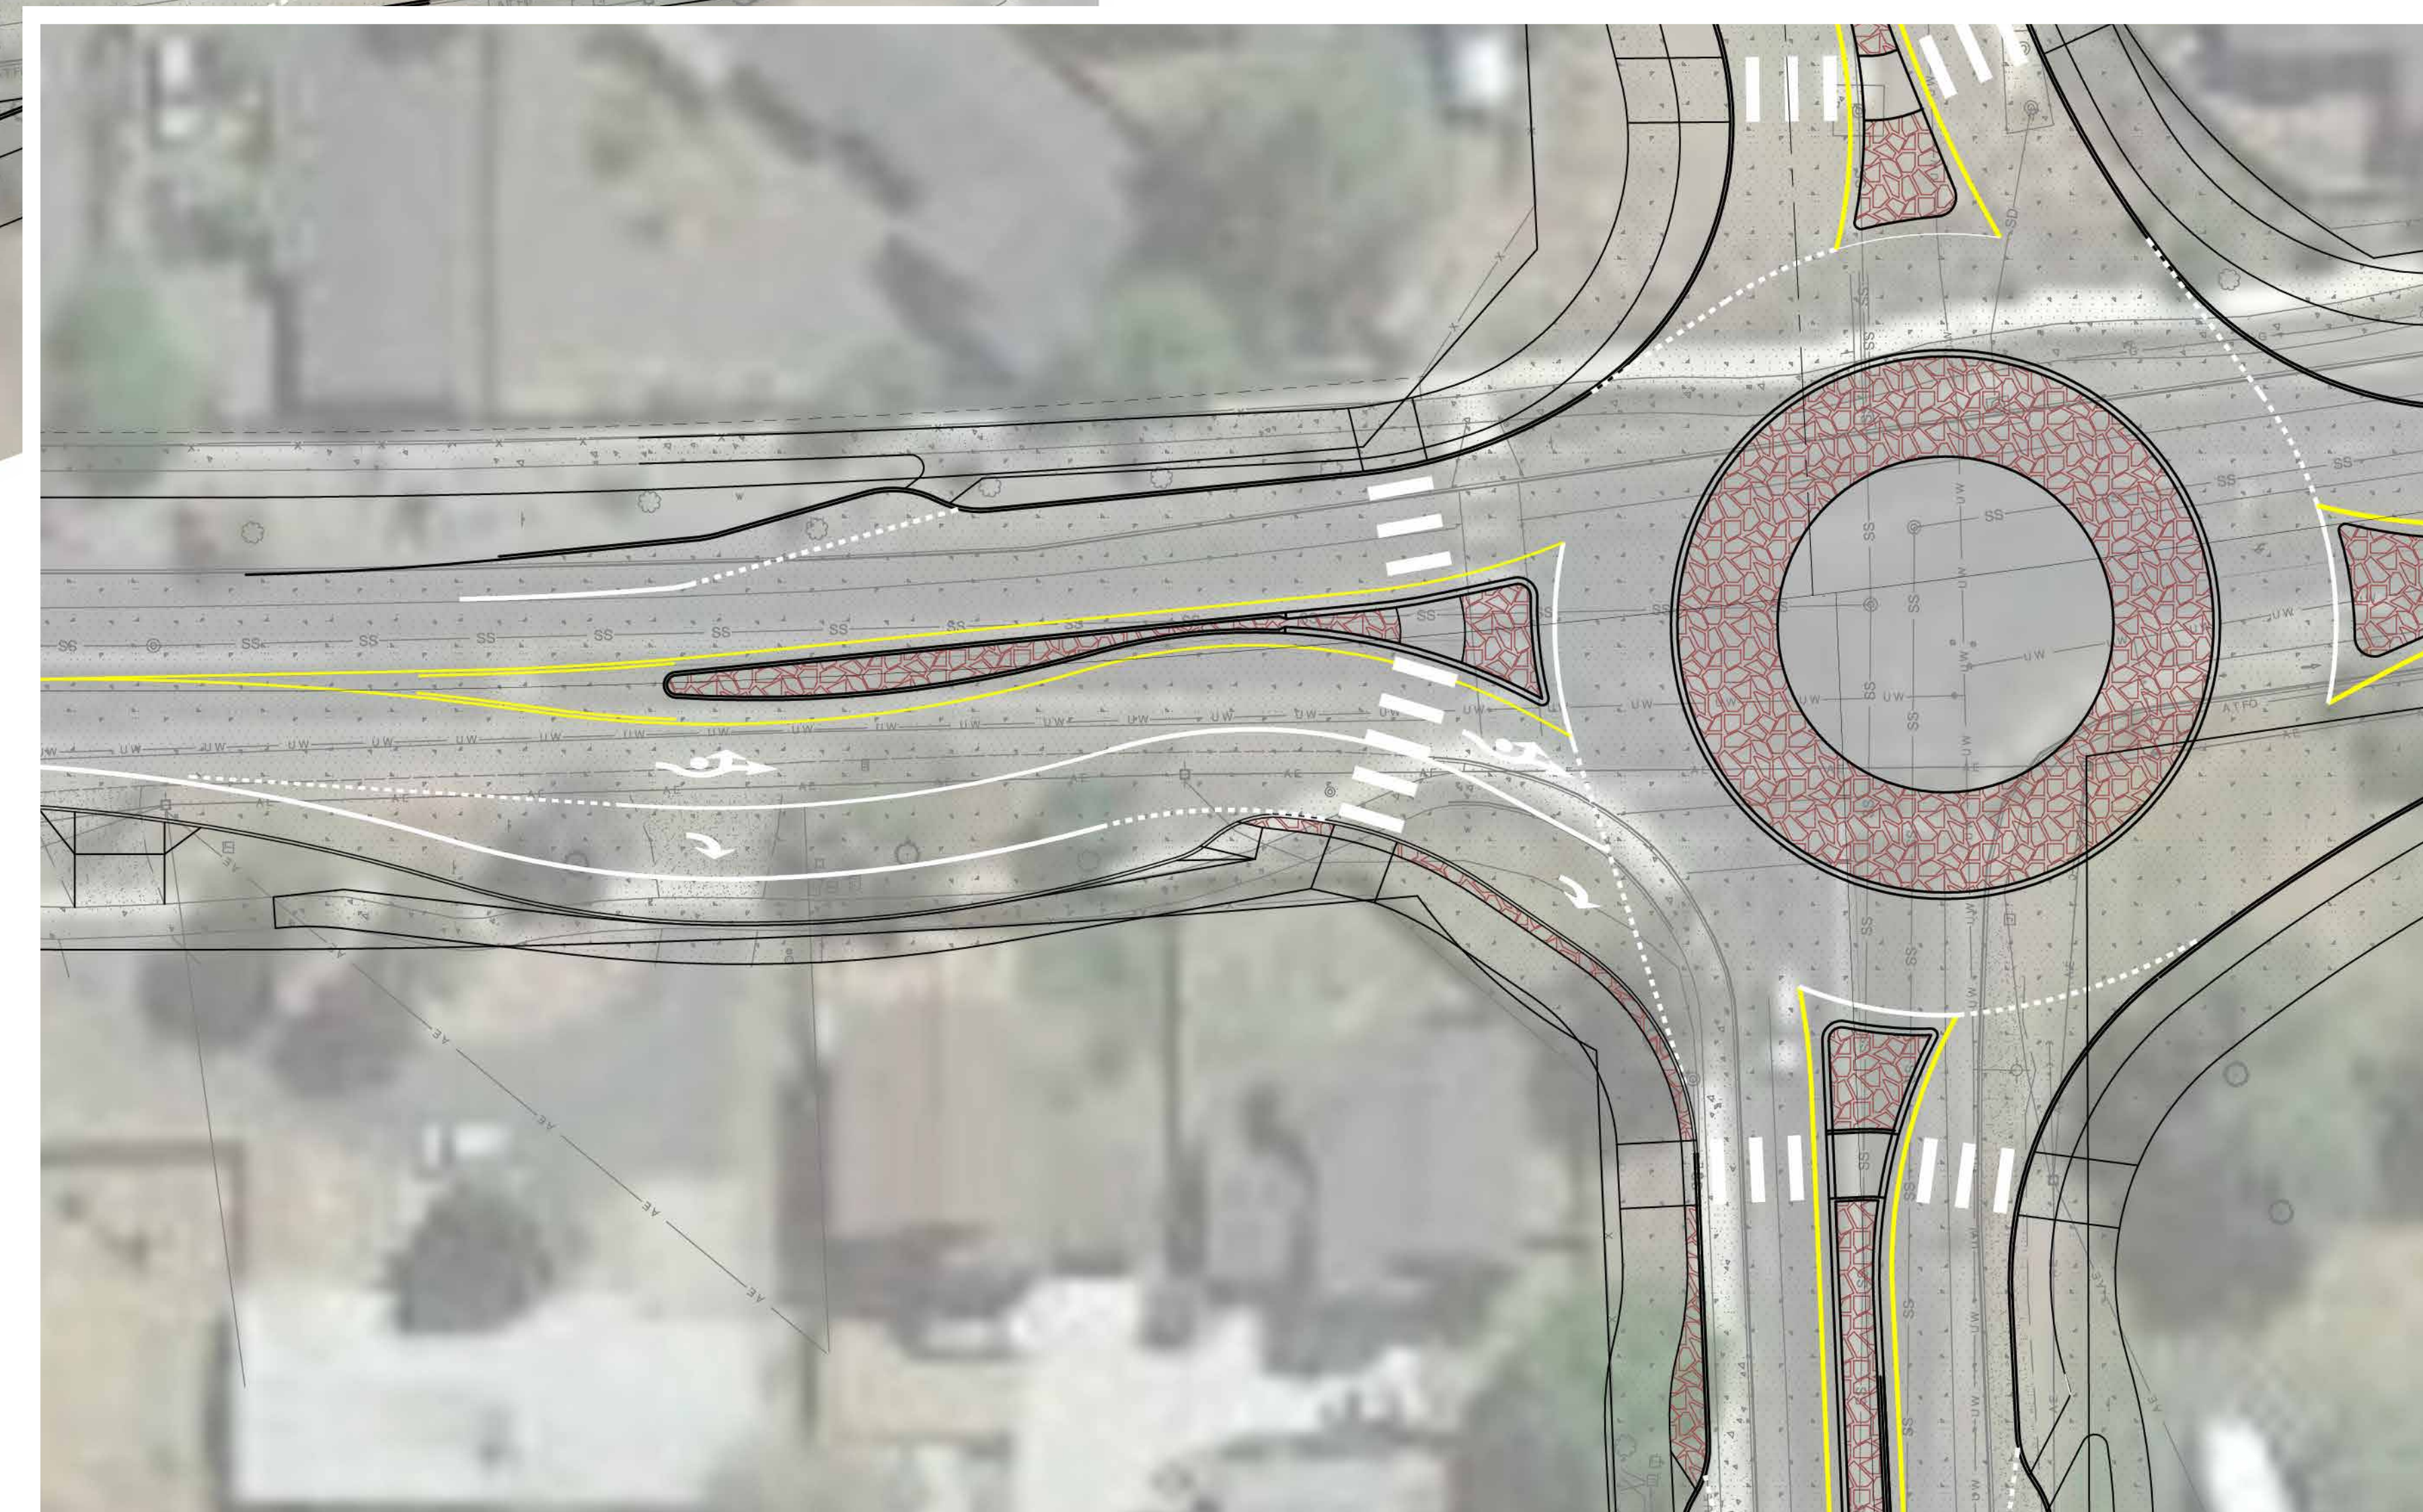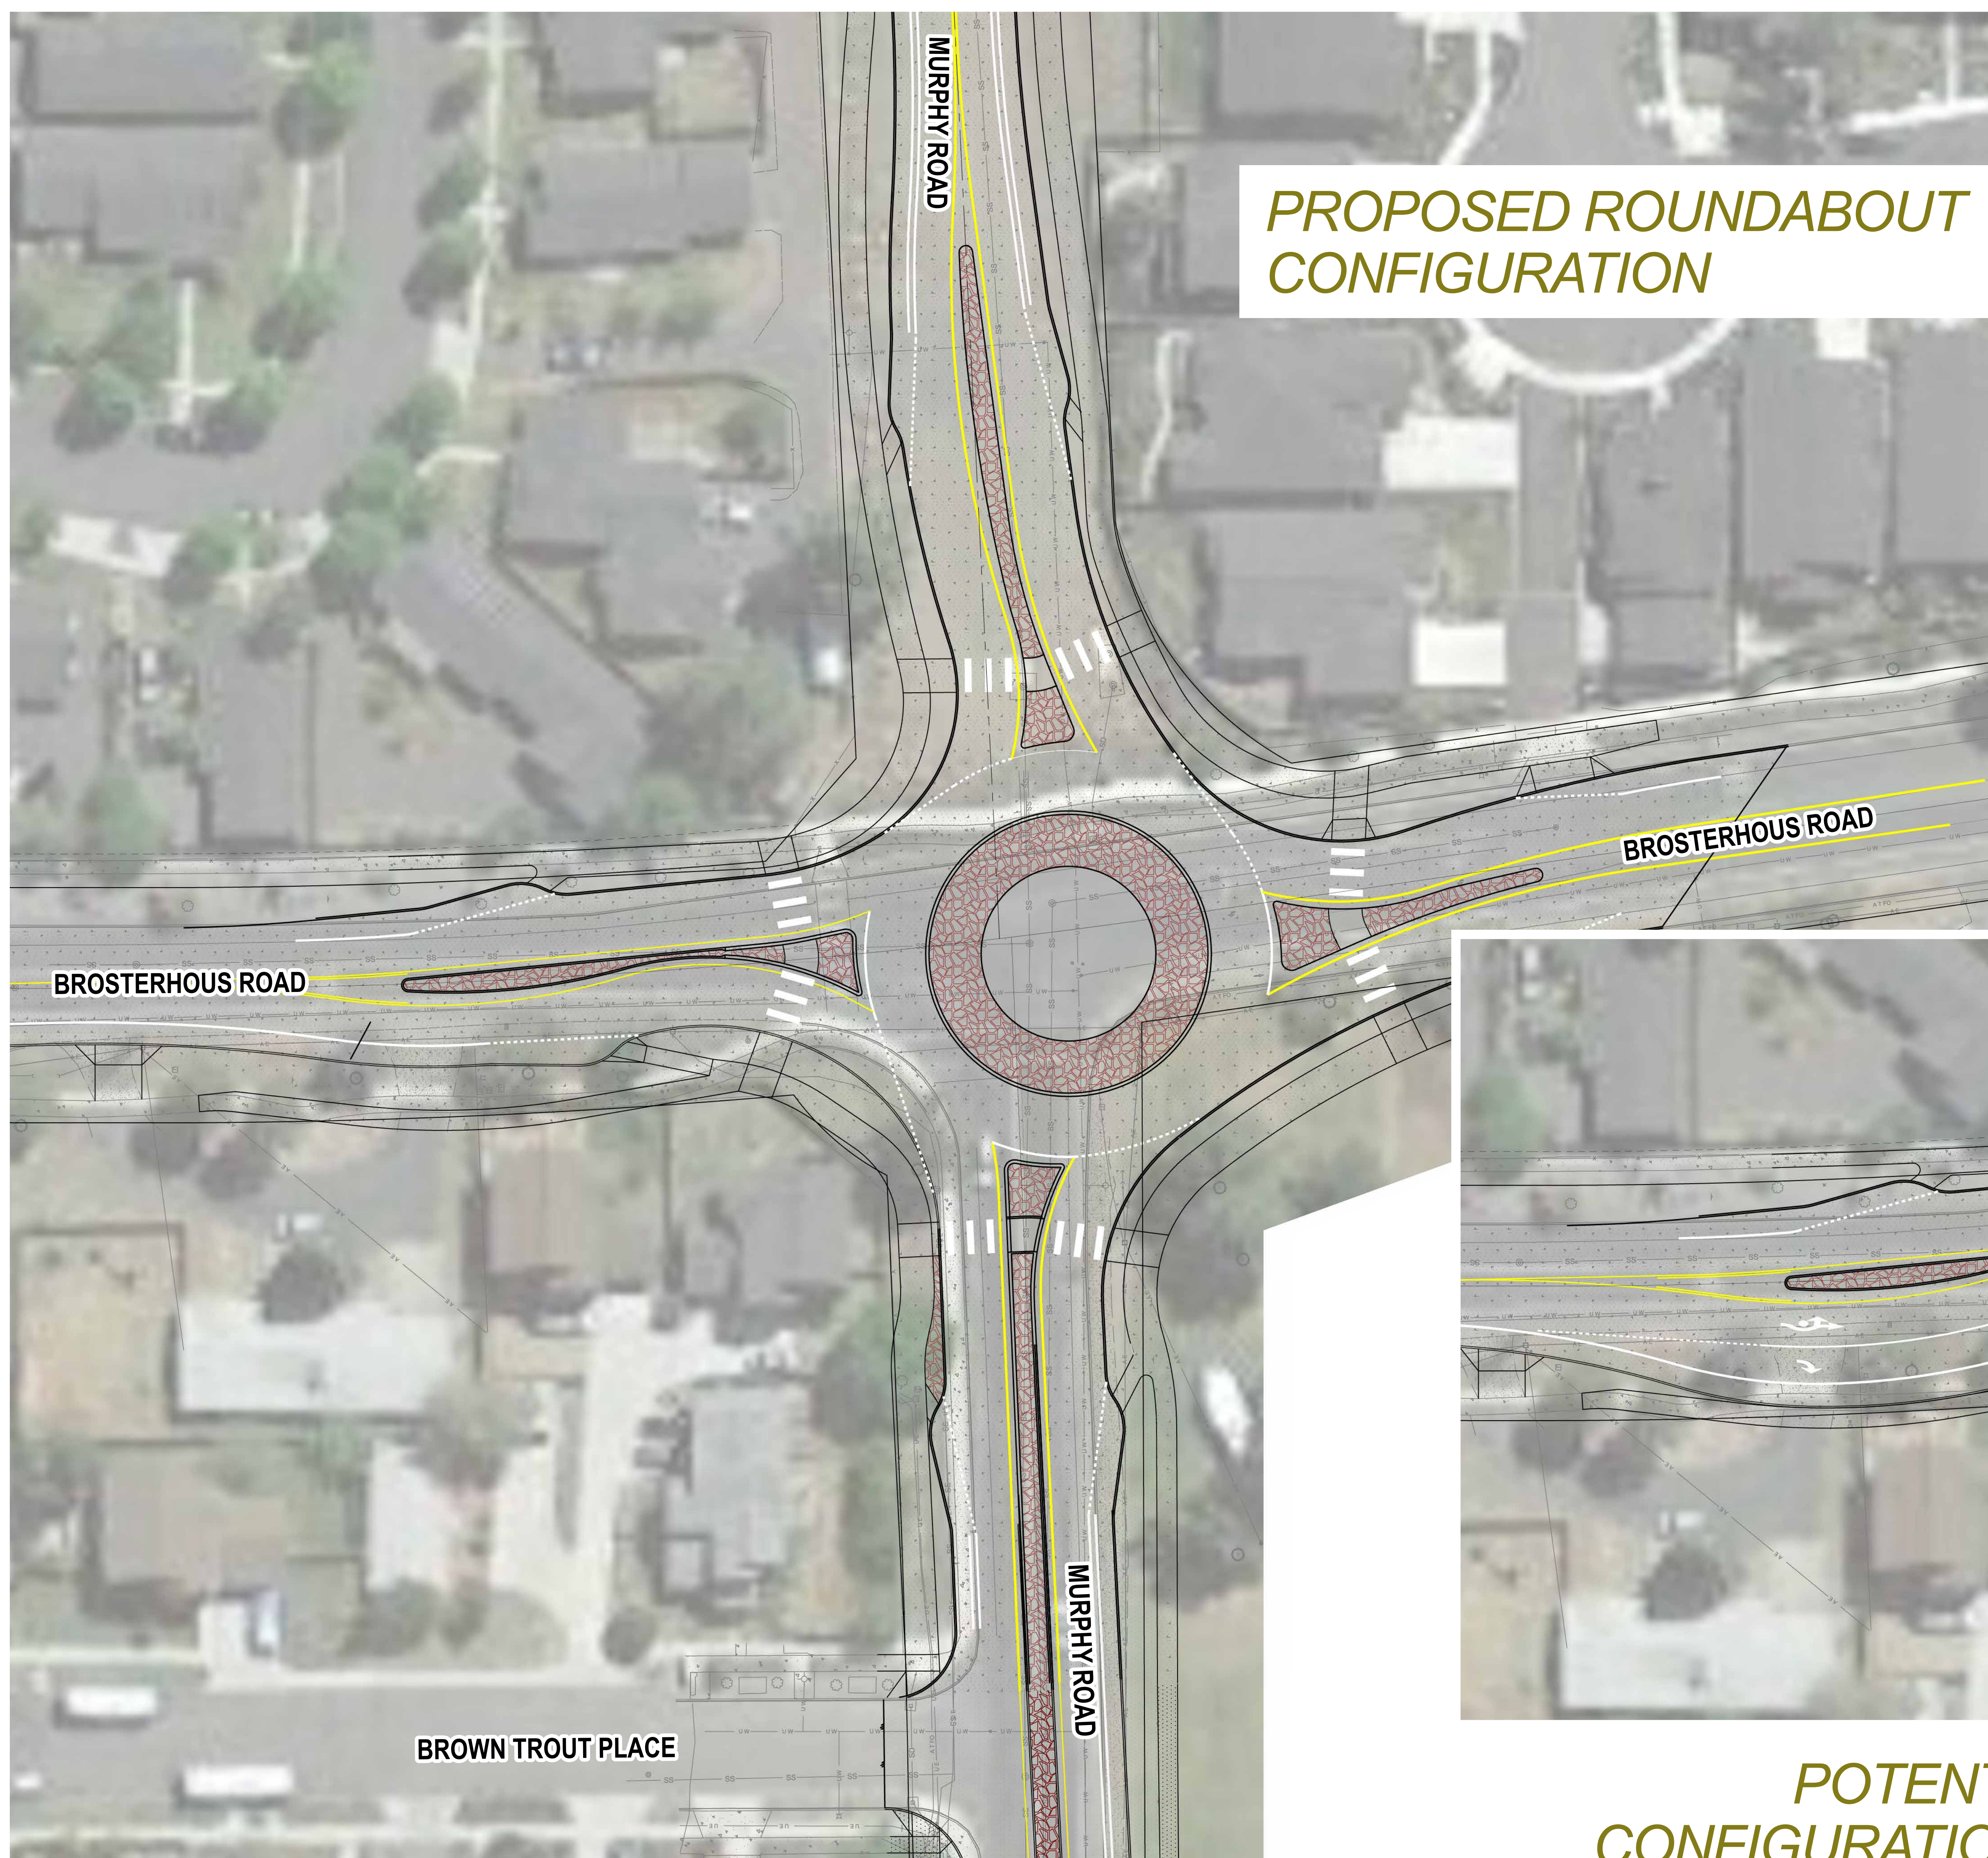

*POTENTIAL FUTURE ROUNDABOUT
CONFIGURATION - ADDITIONAL TURN LANE*

