
Neighborhood Greenways Phase 2 Final Plans





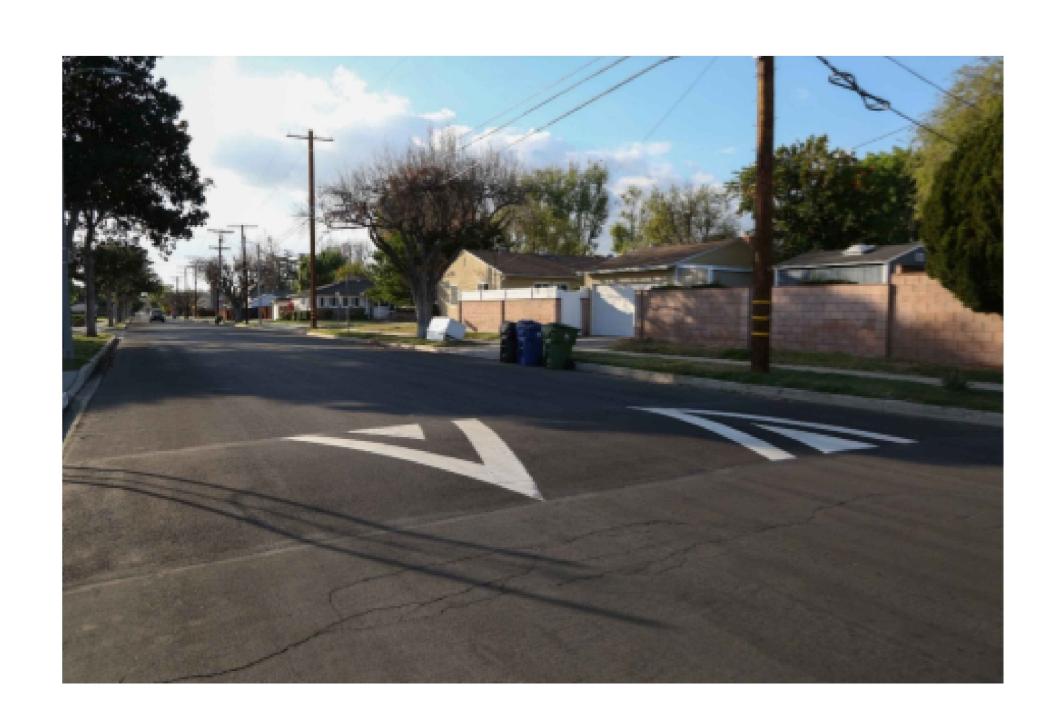

Sharrow Example




Speed & Neighborhood Greenways Signs Example

For information on Bend's **Stay Healthy Streets** - a temporary initiative sharing some of the same streets as the **Neighborhood Greenways** - visit: www.bendoregon.gov/stayhealthystreets

For information on Bend's **Neighborhood Street Safety Program (NSSP)** - a program bringing other safety
improvements to several streets across Bend - visit:
www.bendoregon.gov/streetsafety




NW Milwaukee Ave Neighborhood Greenway

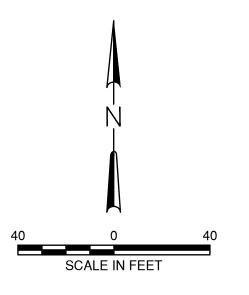





See NW Kingston Ave sheet for continuation

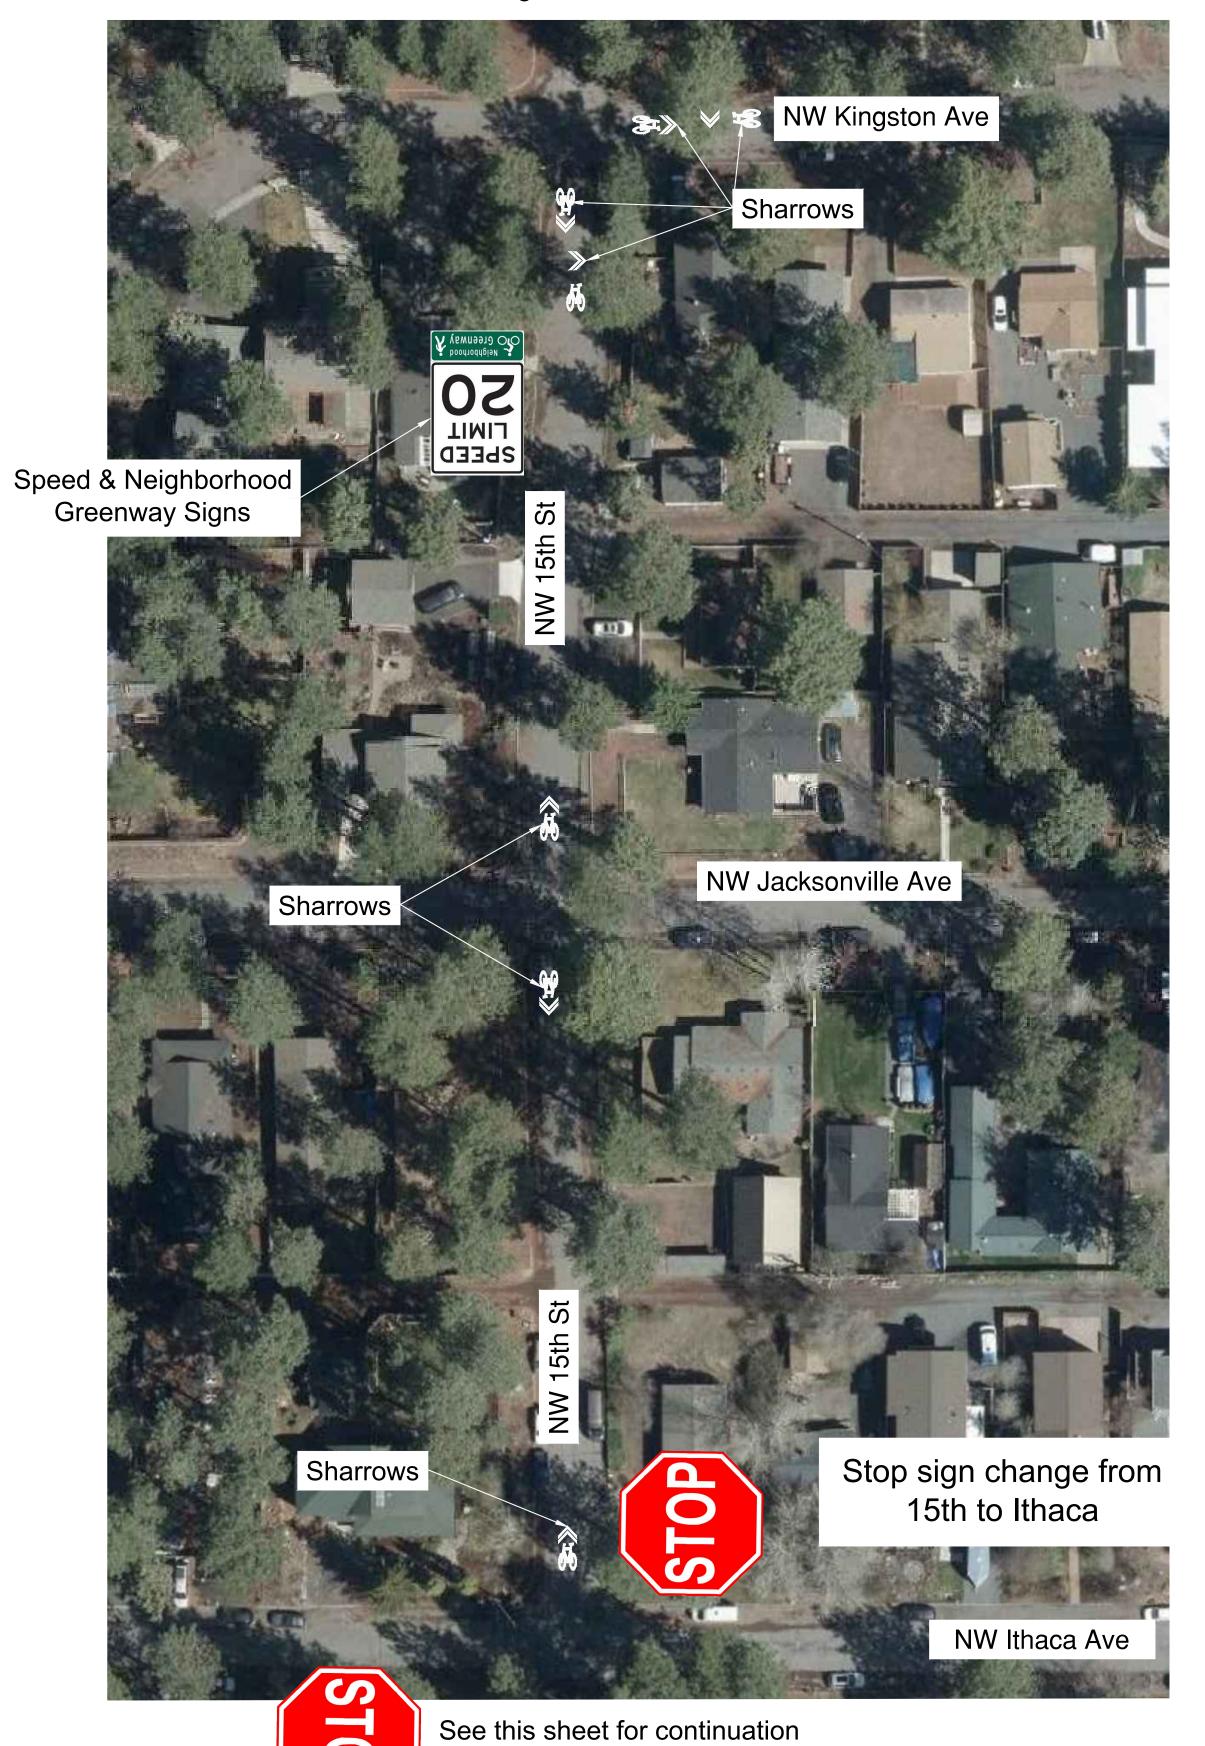

See this sheet for continuation



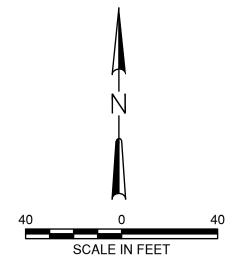

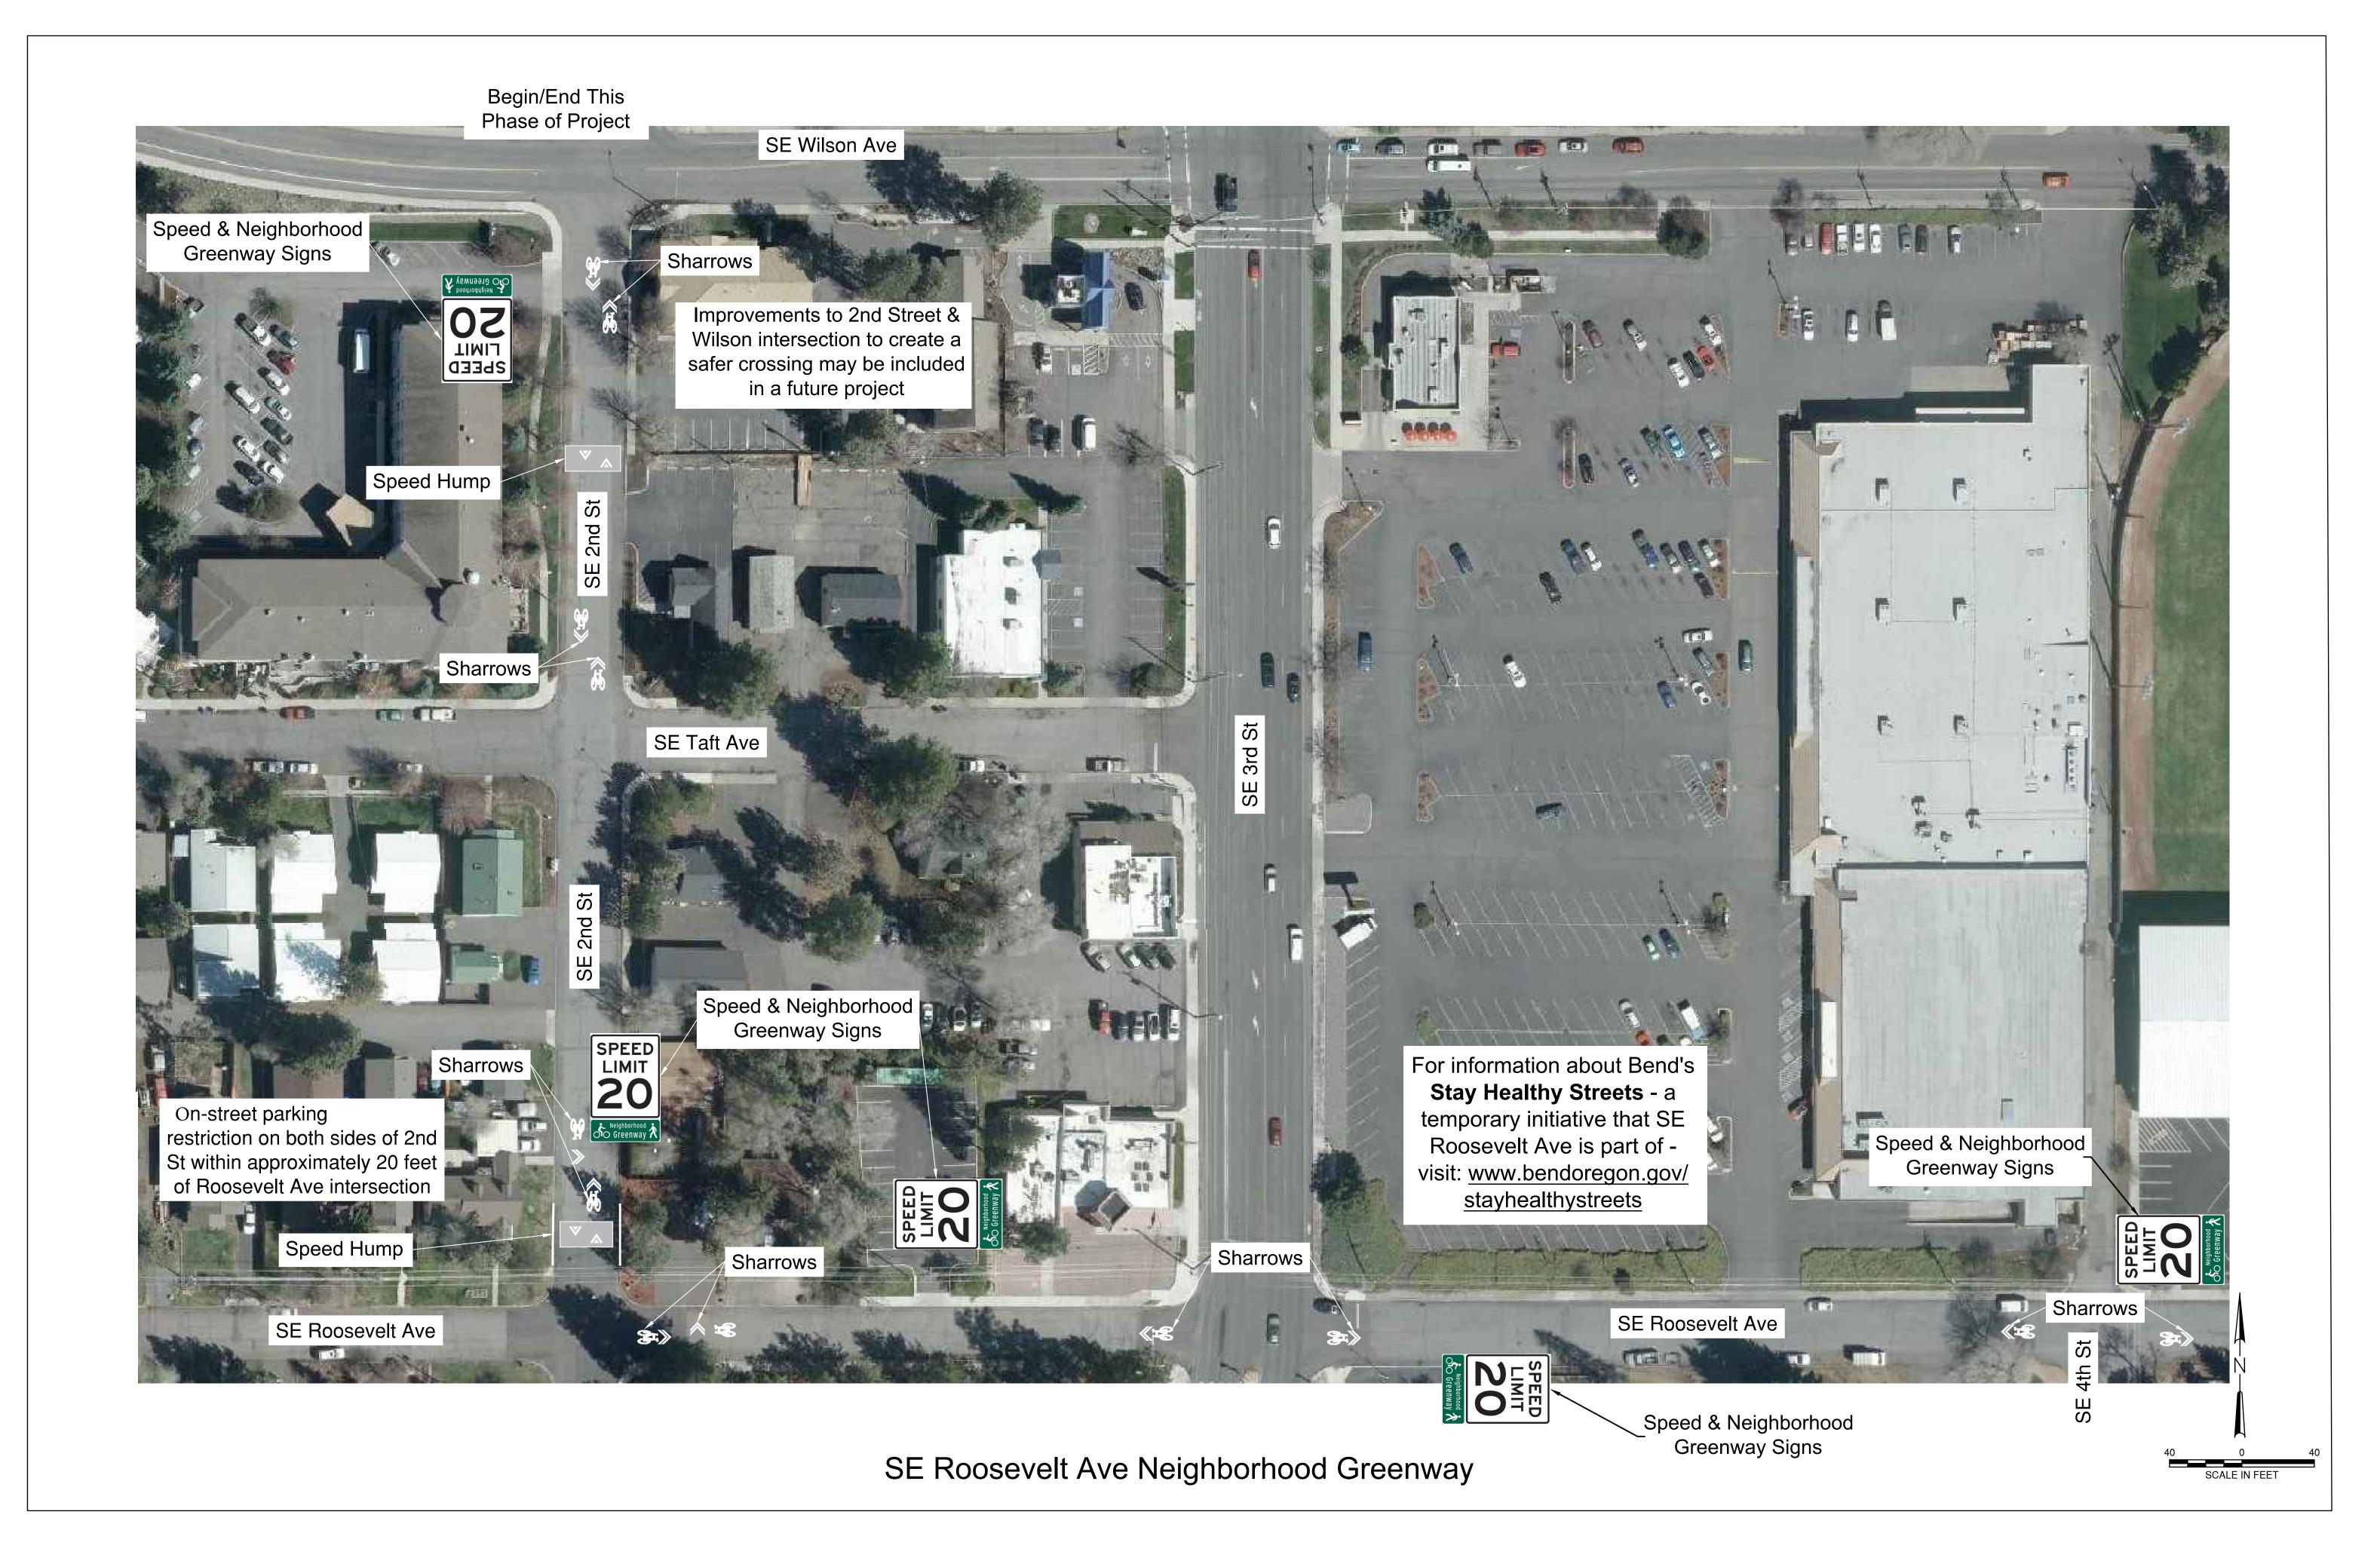



For information about Bend's Stay Healthy Streets - a temporary initiative that SE Roosevelt Ave and SE Centennial St are part of - visit: www.bendoregon.gov/stayhealthystreets

between Paiute Way and SE Stratford Ct

SE Roosevelt Ave Neighborhood Greenway

See this sheet for continuation

SCALE IN FEET



