




ARIZONA

AV. (Width not defined)

DESCHUTES R.R. (TRUCK)

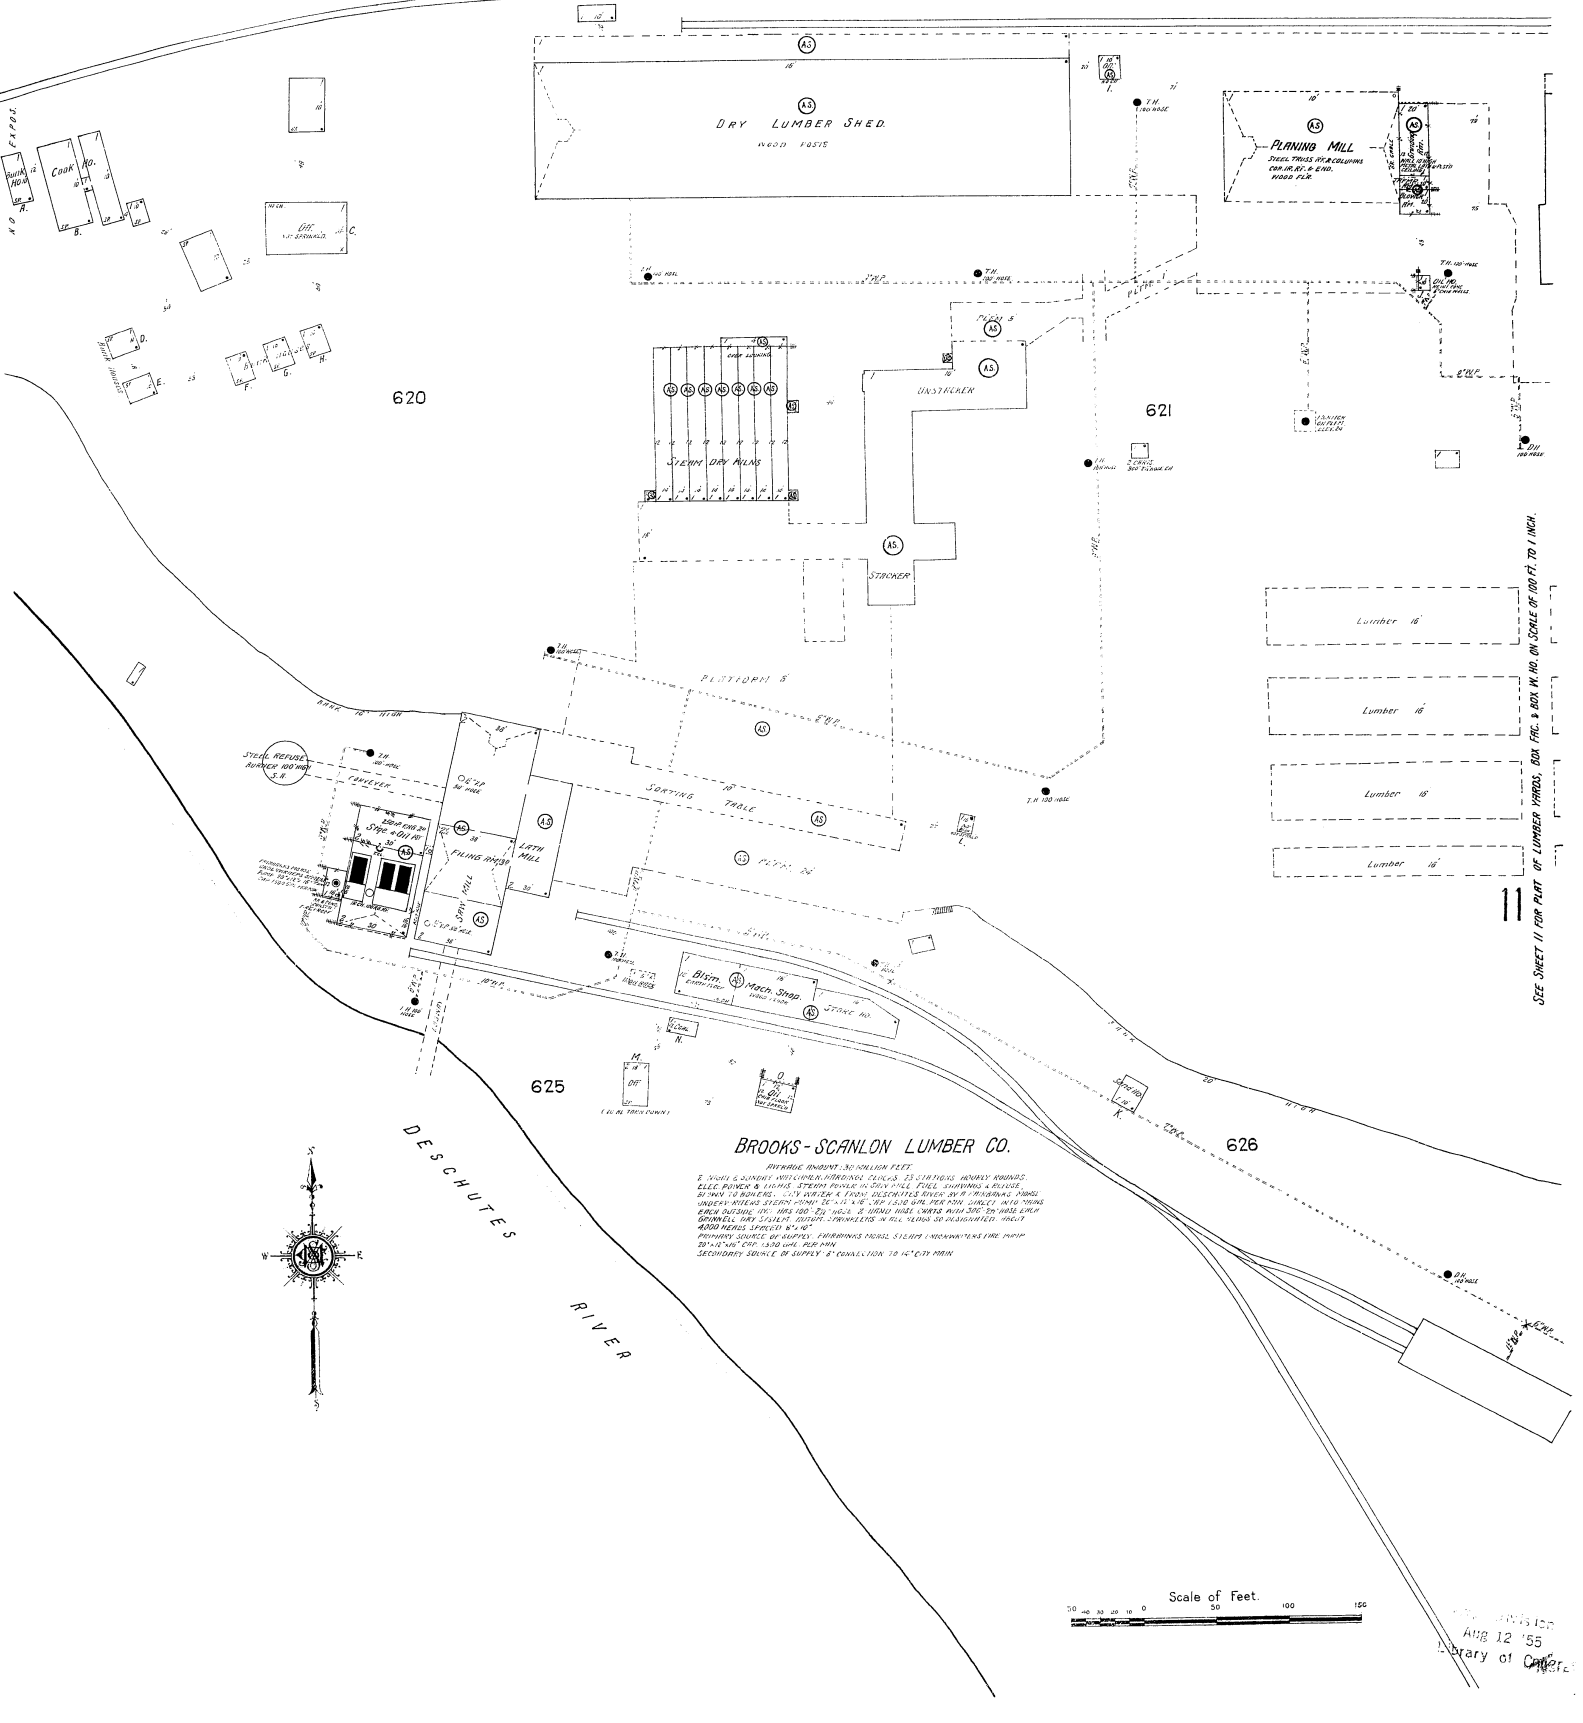


BROOKS-SCANLON LUMBER CO.

