

From: James Satzinger <jasatzinger@gmail.com>

Sent: Wednesday, August 28, 2019 11:46 AM

To: Karen Swirsky <kswirsky@bendoregon.gov>

Subject: AIA Oregon, Bend Section Projects

Karen,

I will be at today's Transportation meeting.

I don't know if you have seen any of the images of projects the local AIA Bend Section has been working on.

Attached are Hawthorne underpass studies.

James A Satzinger AIA Architect

AIA Oregon, Bend Section Director







Hawthorne Gateway Plaza





Hawthorne Gateway Path

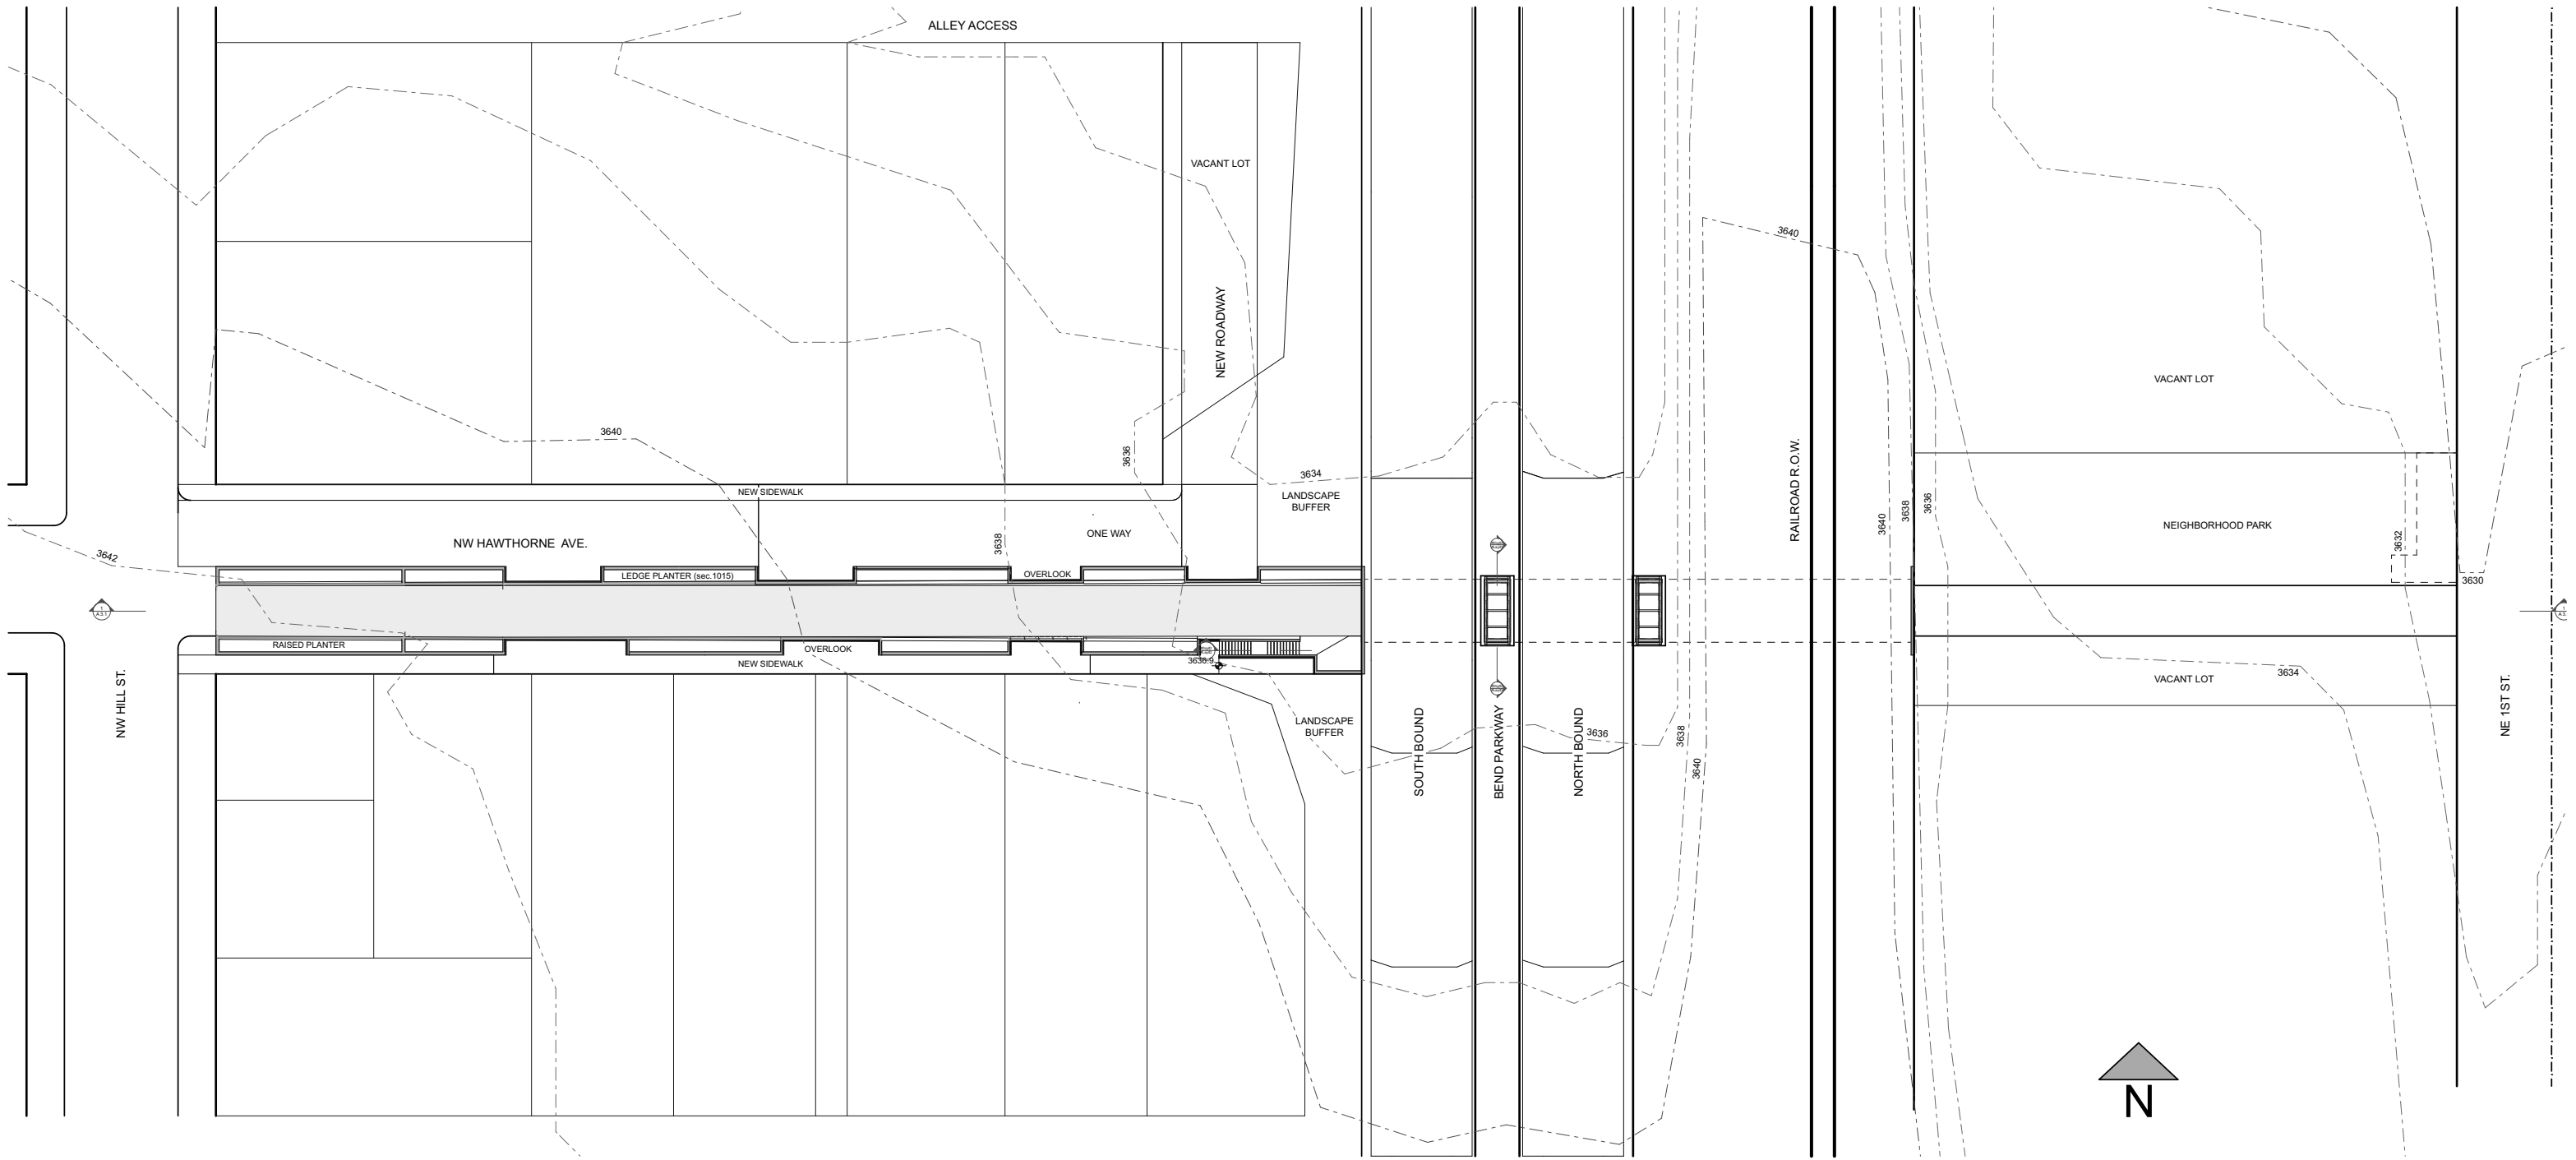

Site Plan Plaza Elevation
 SC: 1" = 50' - 0"

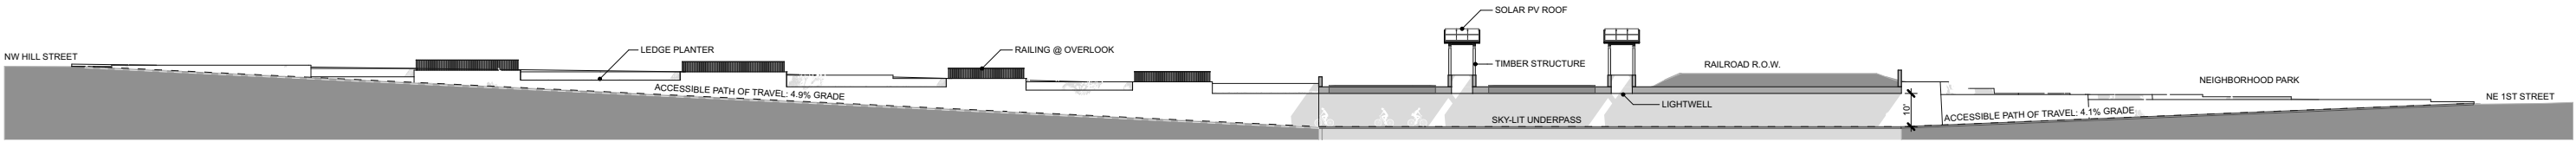

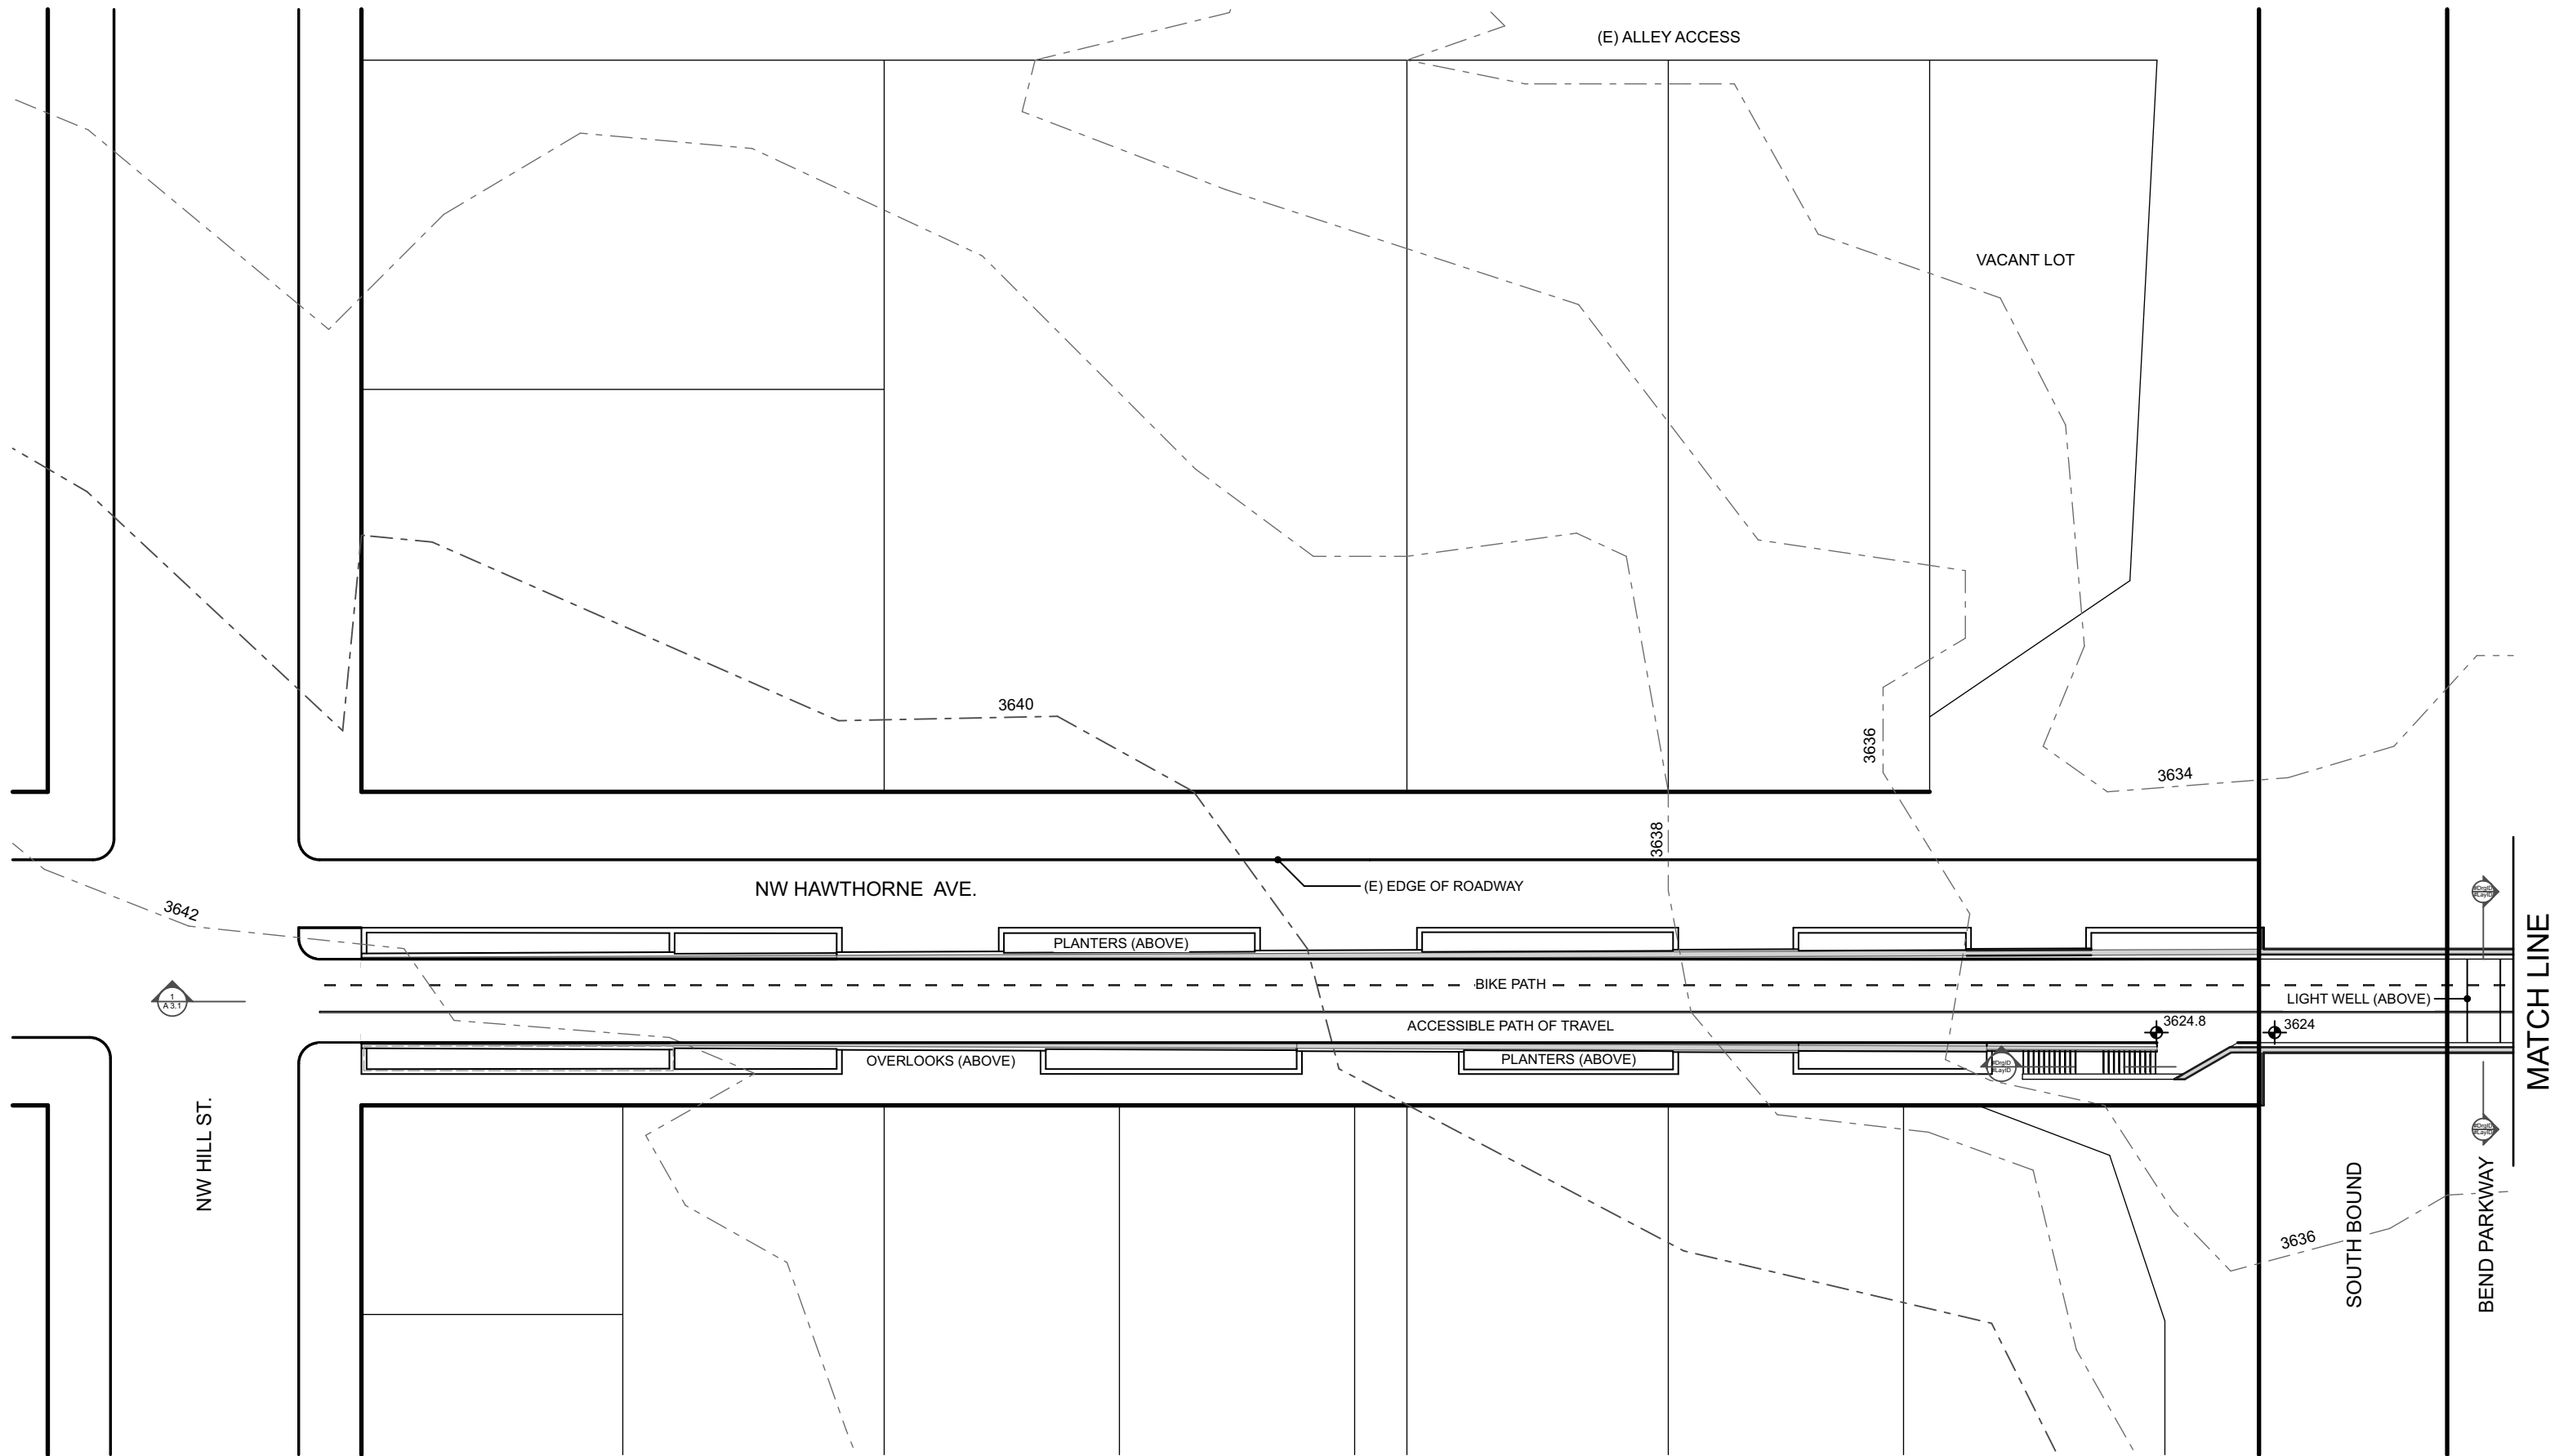

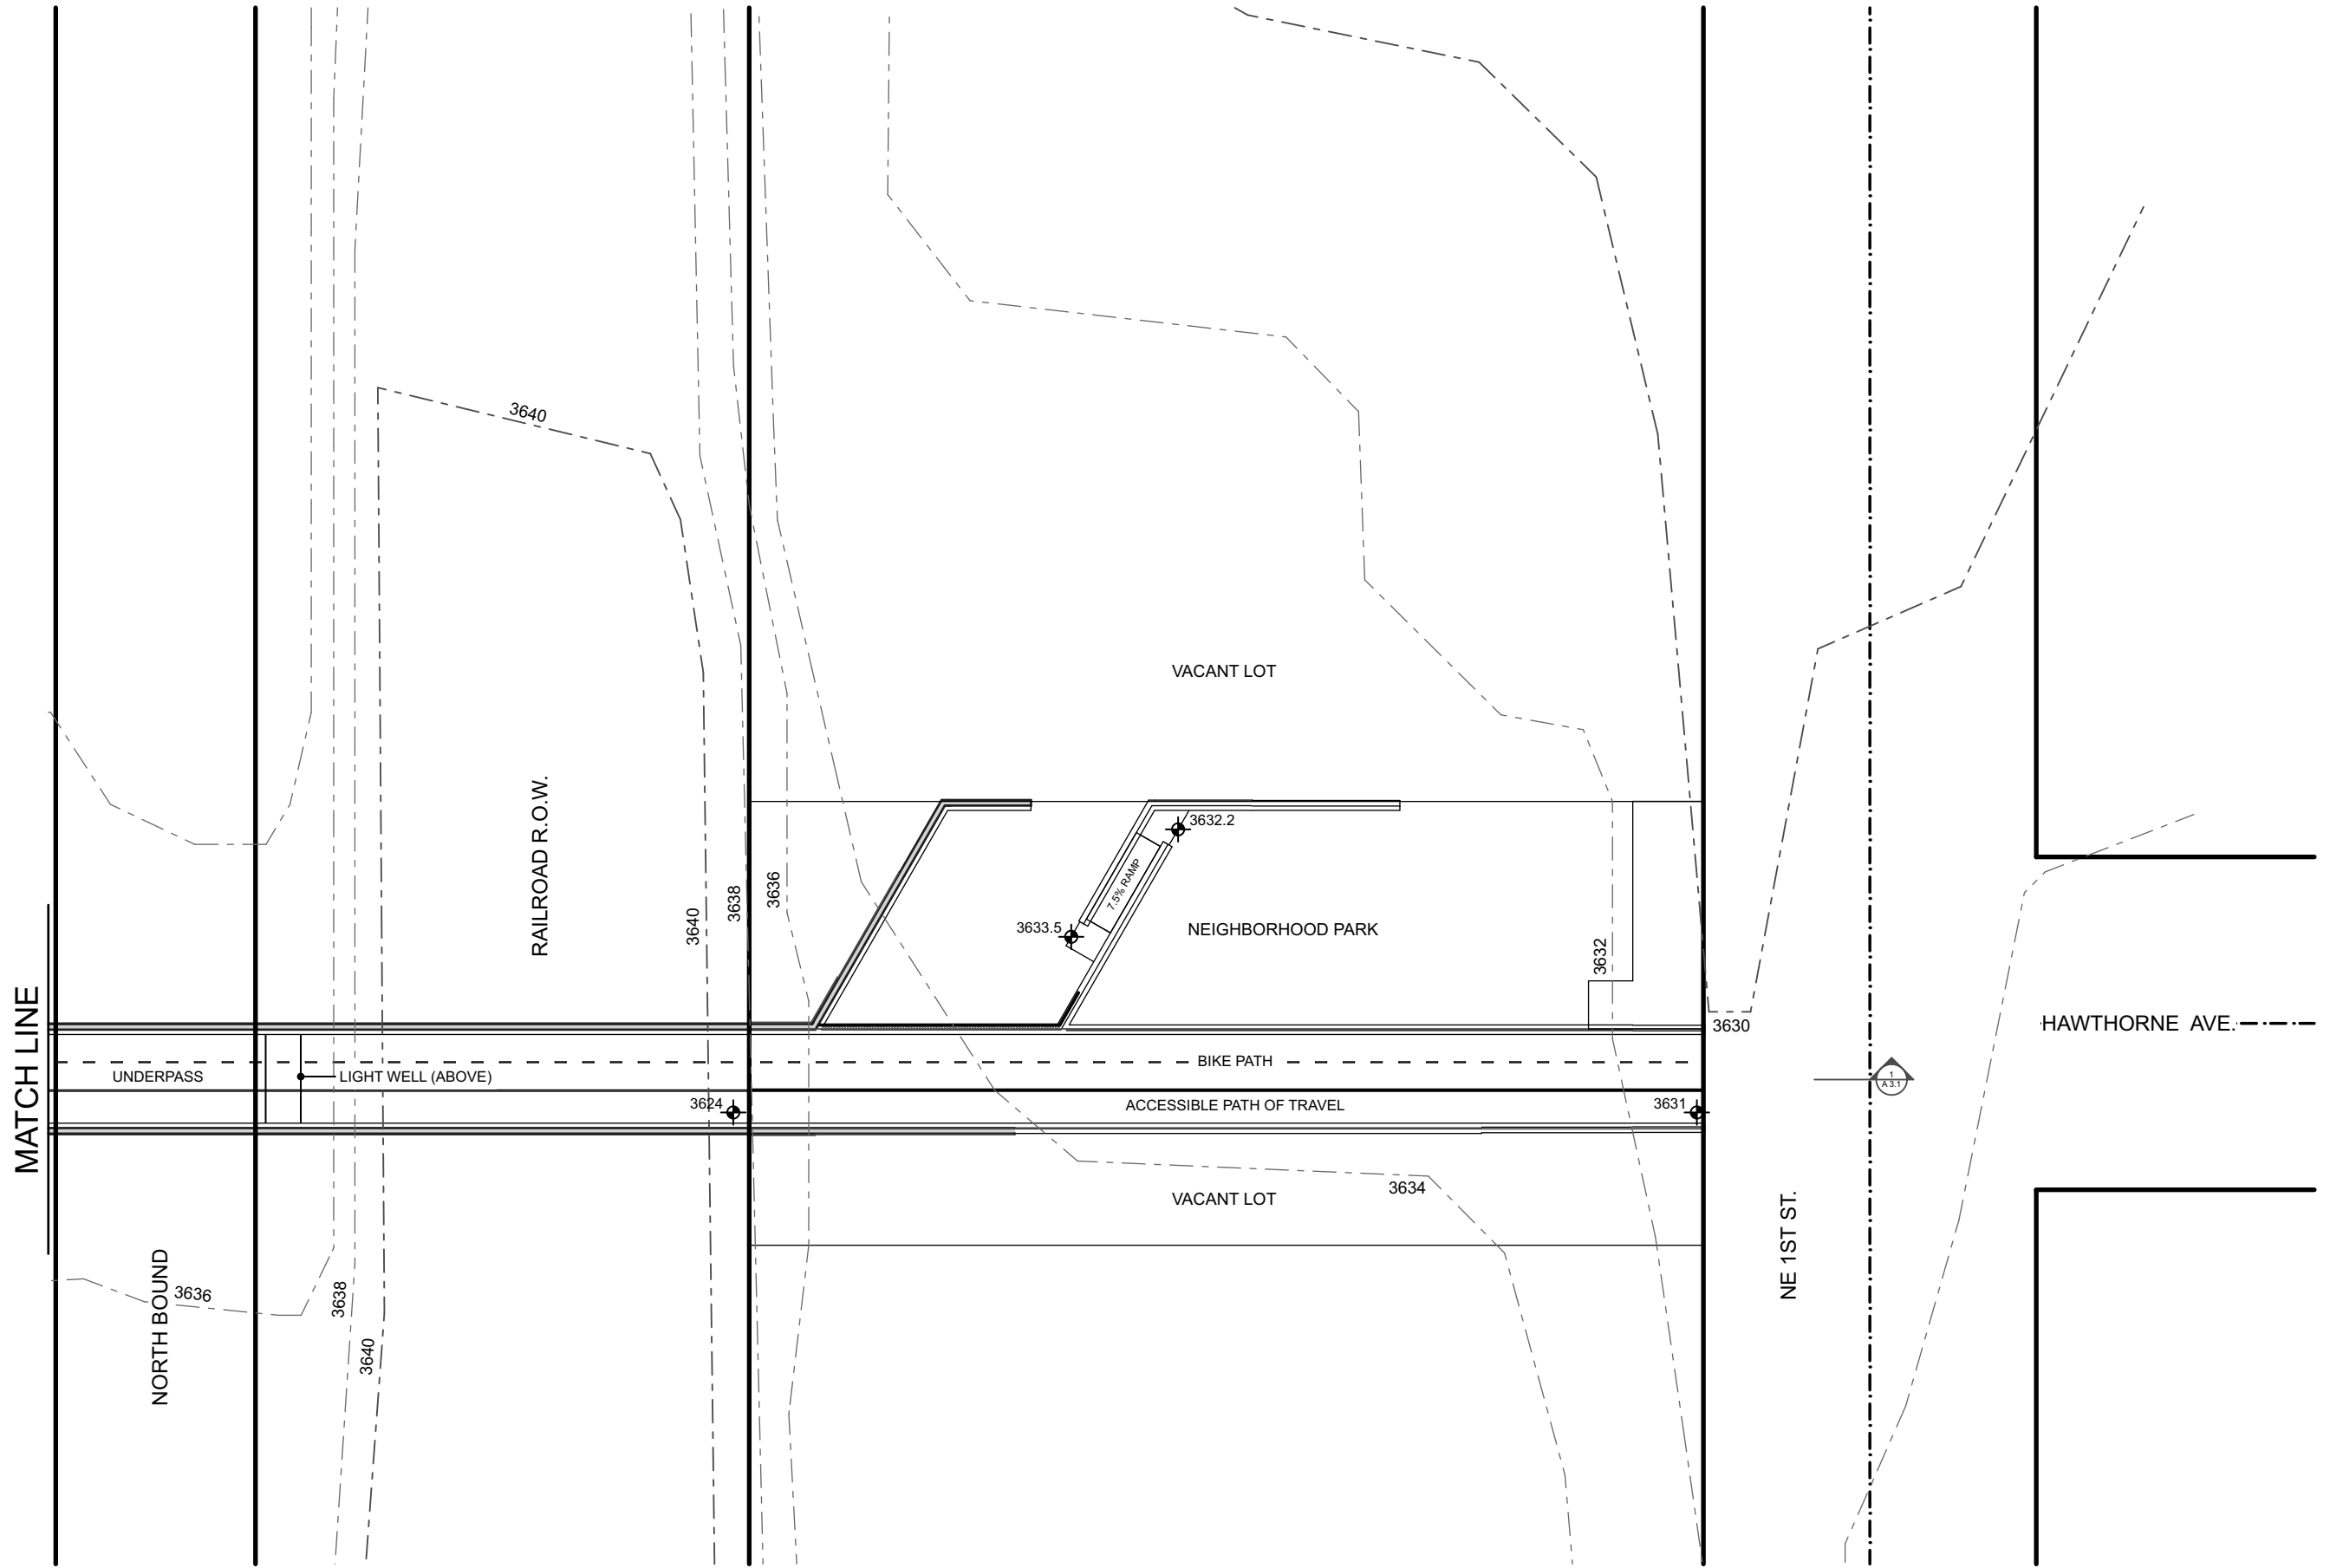

Hawthorne Gateway Bend, Oregon

BASE MAP BY: JAMES A SATZINGER AIA ARCHITECT

Site Plan Detail Underpass Elev.

SC: 1" = 30' - 0"
3 JULY 2019

A 1.3