


PREFERRED ALTERNATIVE
EAST DS2 MODIFIED ALTERNATIVE
JUNE 2013

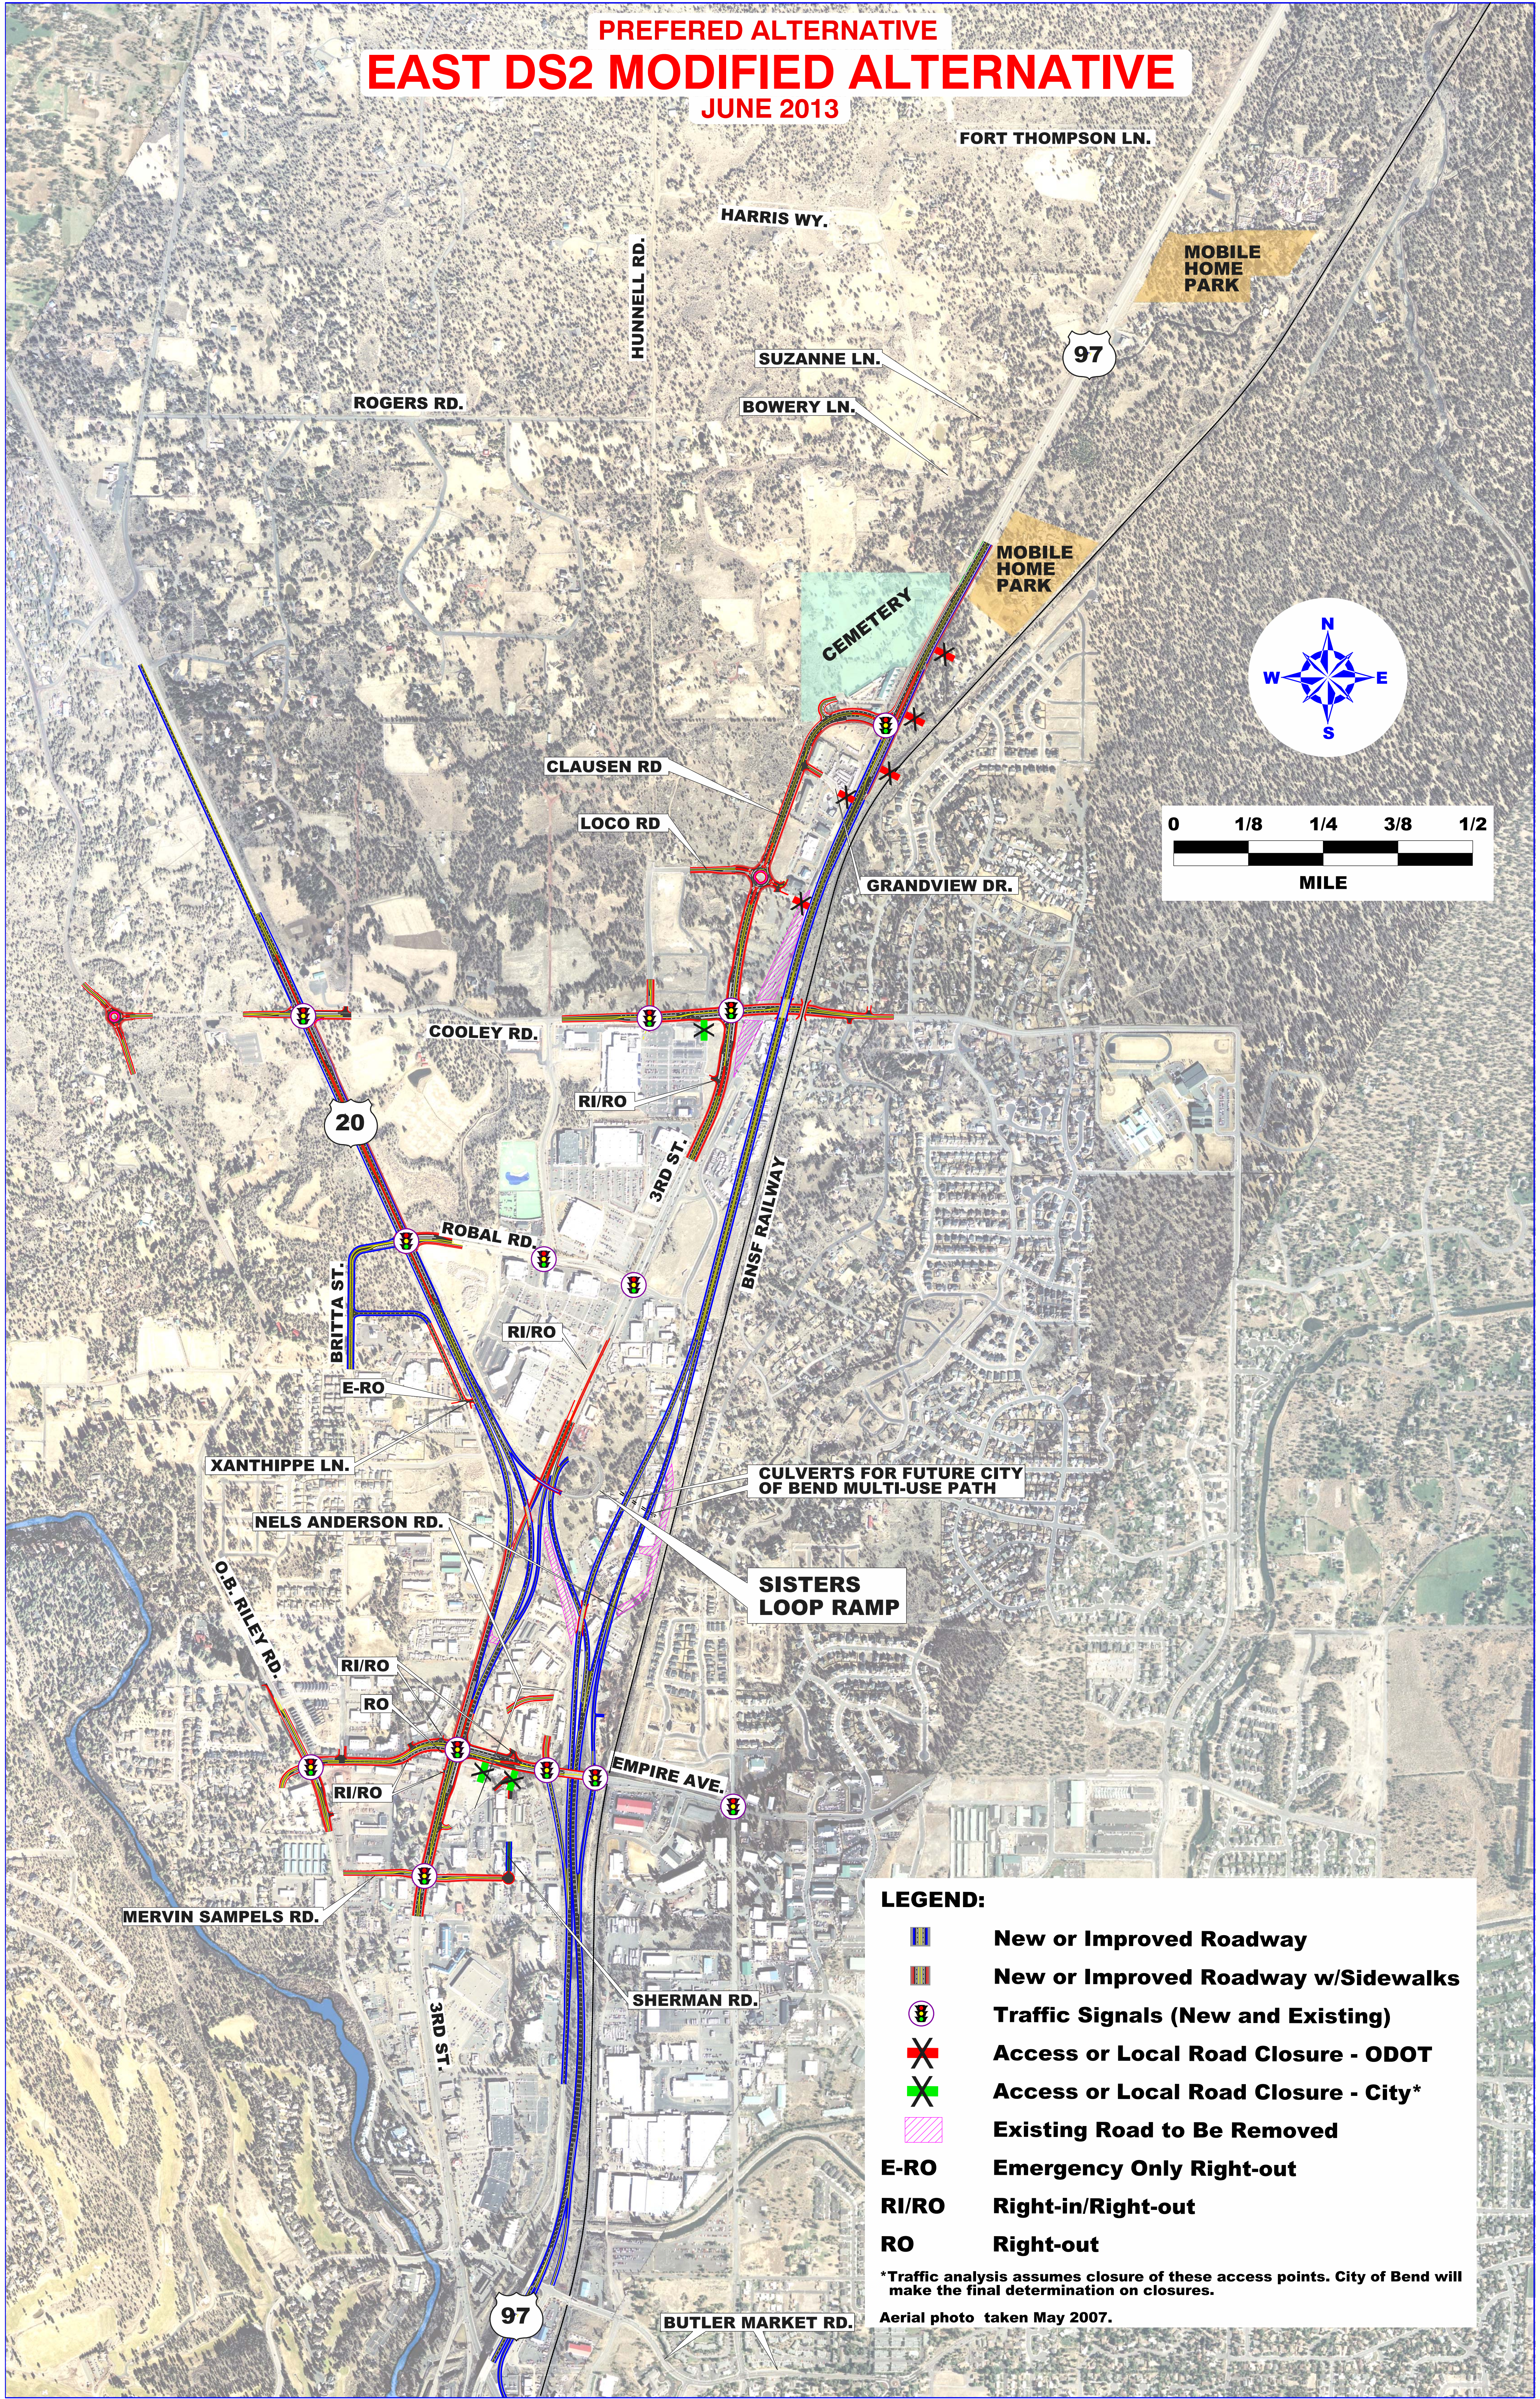

LEGEND:

- New or Improved Roadway
- New or Improved Roadway w/Sidewalks
- Traffic Signals (New and Existing)
- Access or Local Road Closure - ODOT
- Access or Local Road Closure - City*
- Existing Road to Be Removed
- E-RO** Emergency Only Right-out
- RI/RO** Right-in/Right-out
- RO** Right-out

*Traffic analysis assumes closure of these access points. City of Bend will make the final determination on closures.

Aerial photo taken May 2007.