



CITY OF BEND

SITE DATA

PROPERTY INFORMATION:

ADDRESS:

TAXMAP:

SITE INFORMATION:

SITE SIZE:

IMPERVIOUS AREA:

ZONING INFORMATION:



JURISDICTION:

DEV. CODE:

ZONING:

BLDG. CODE INFORMATION:

SITE PLAN GENERAL NOTES

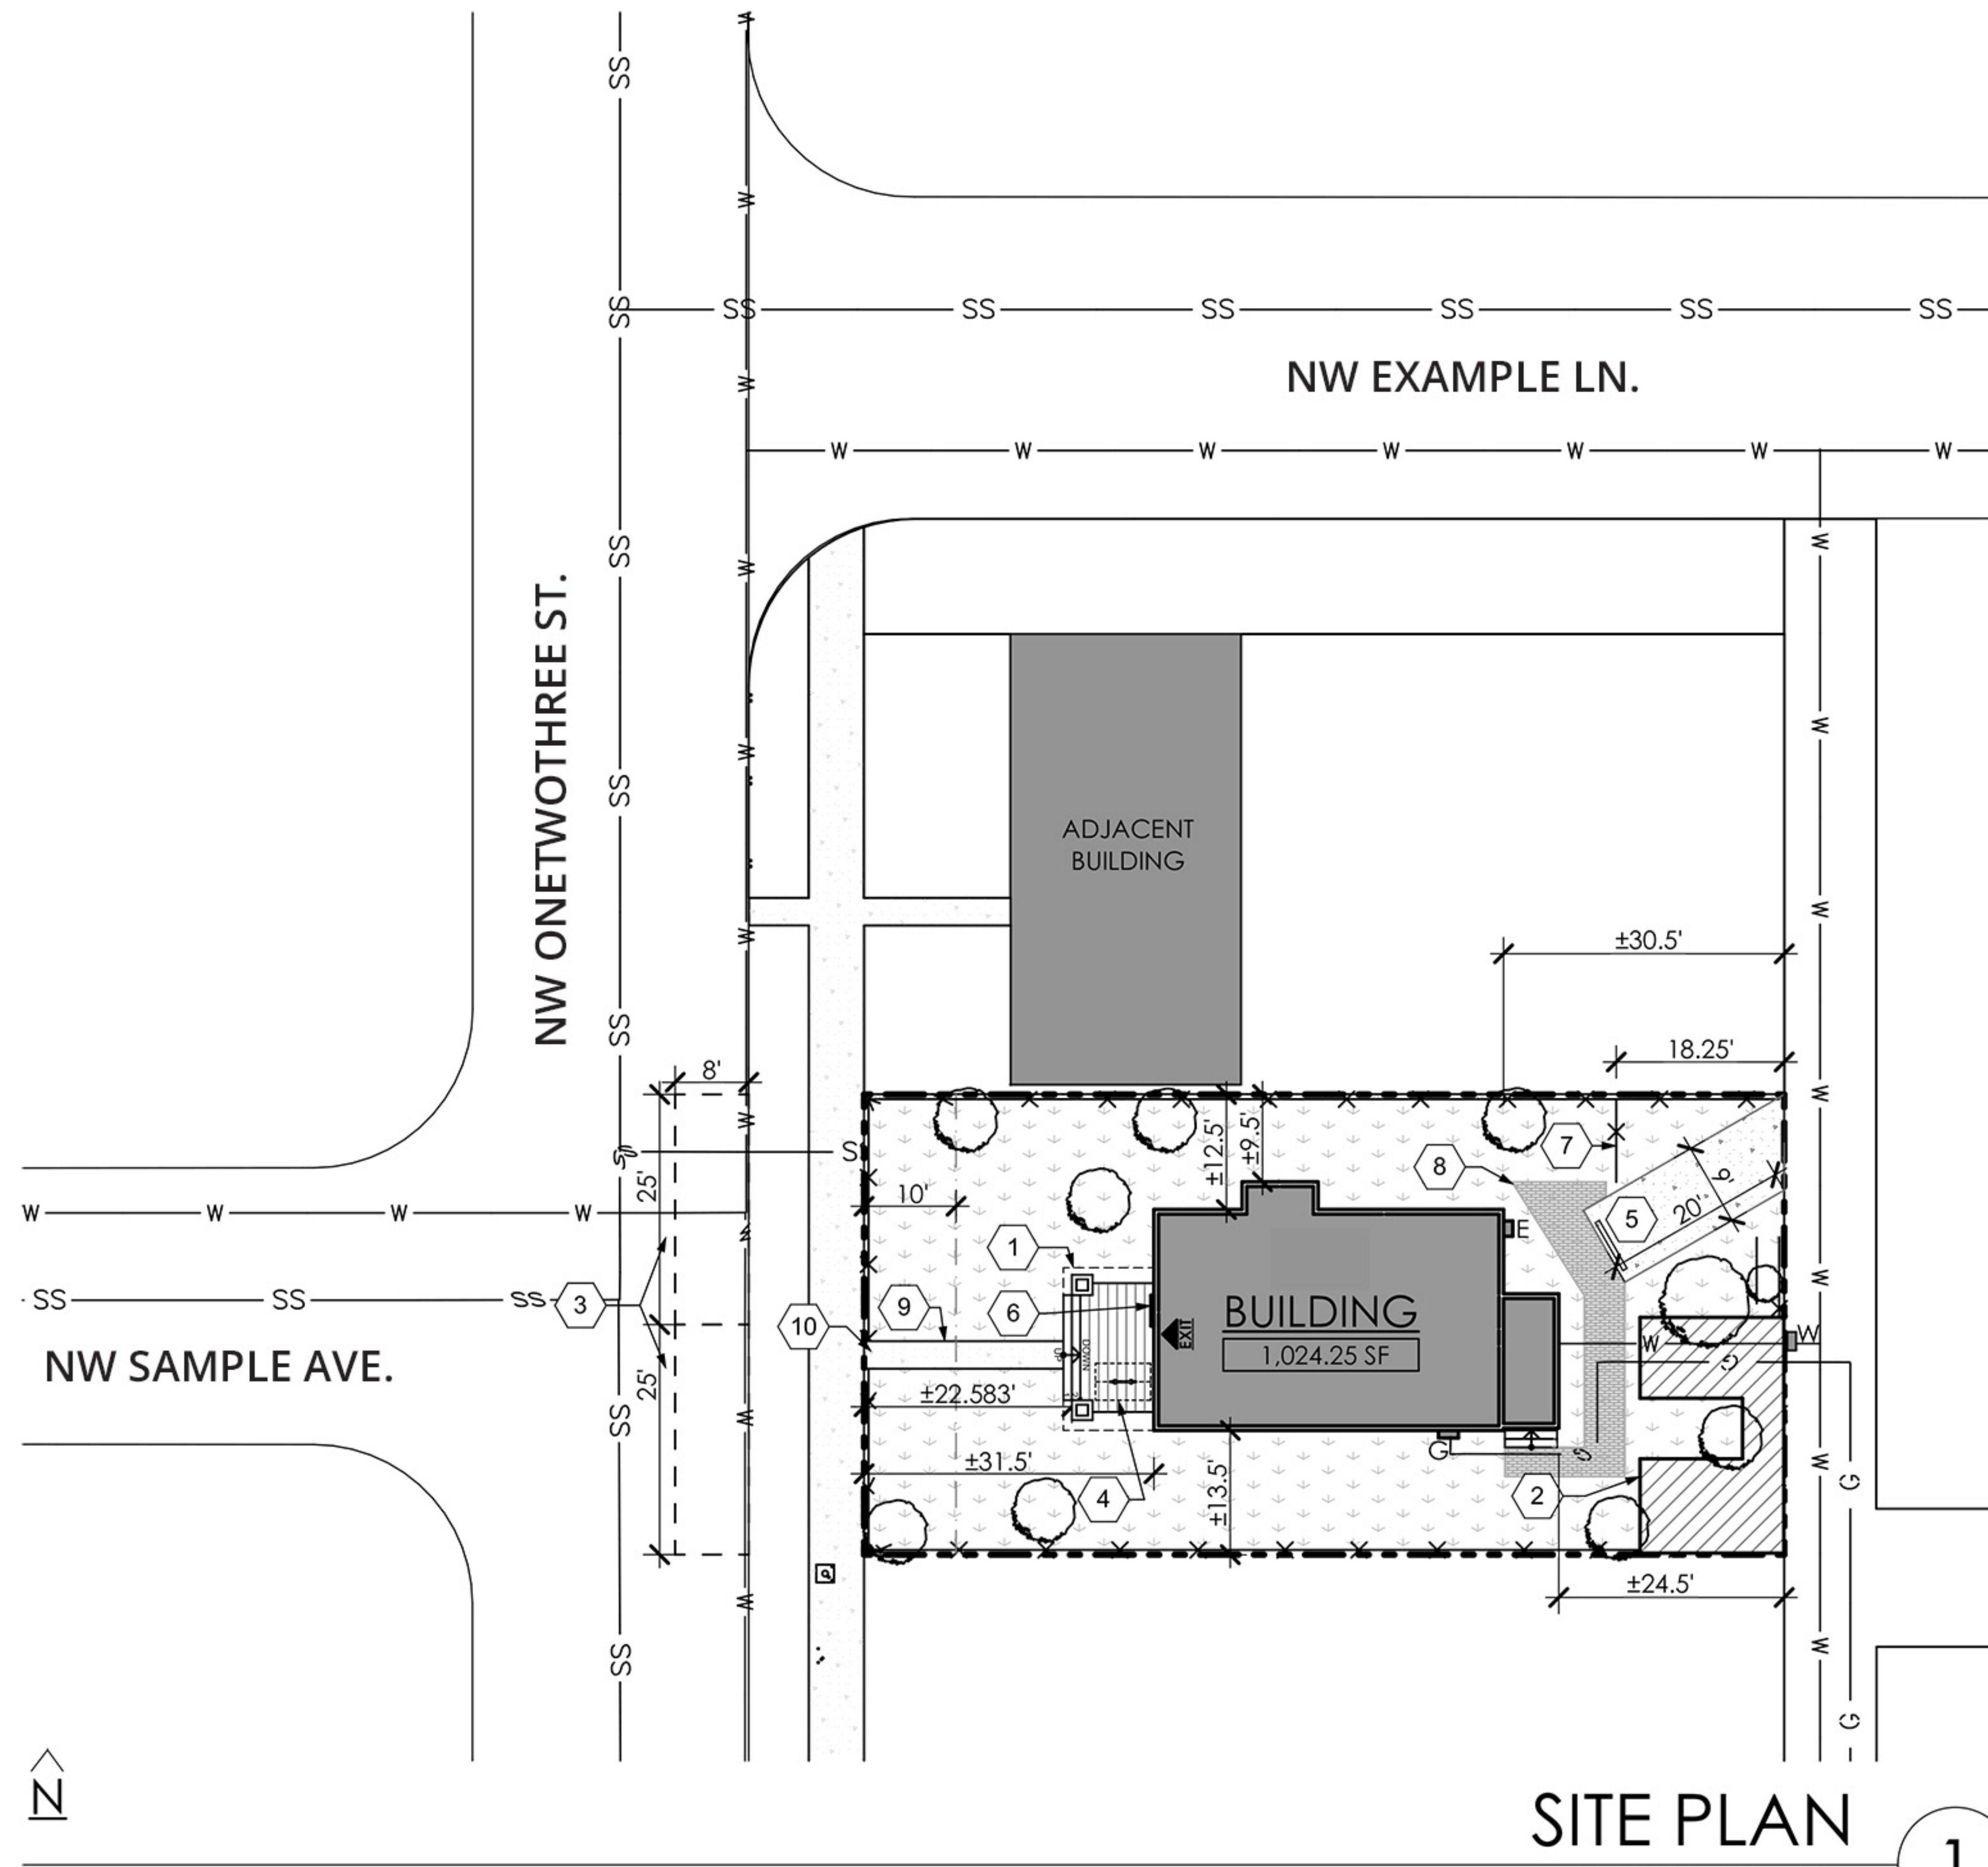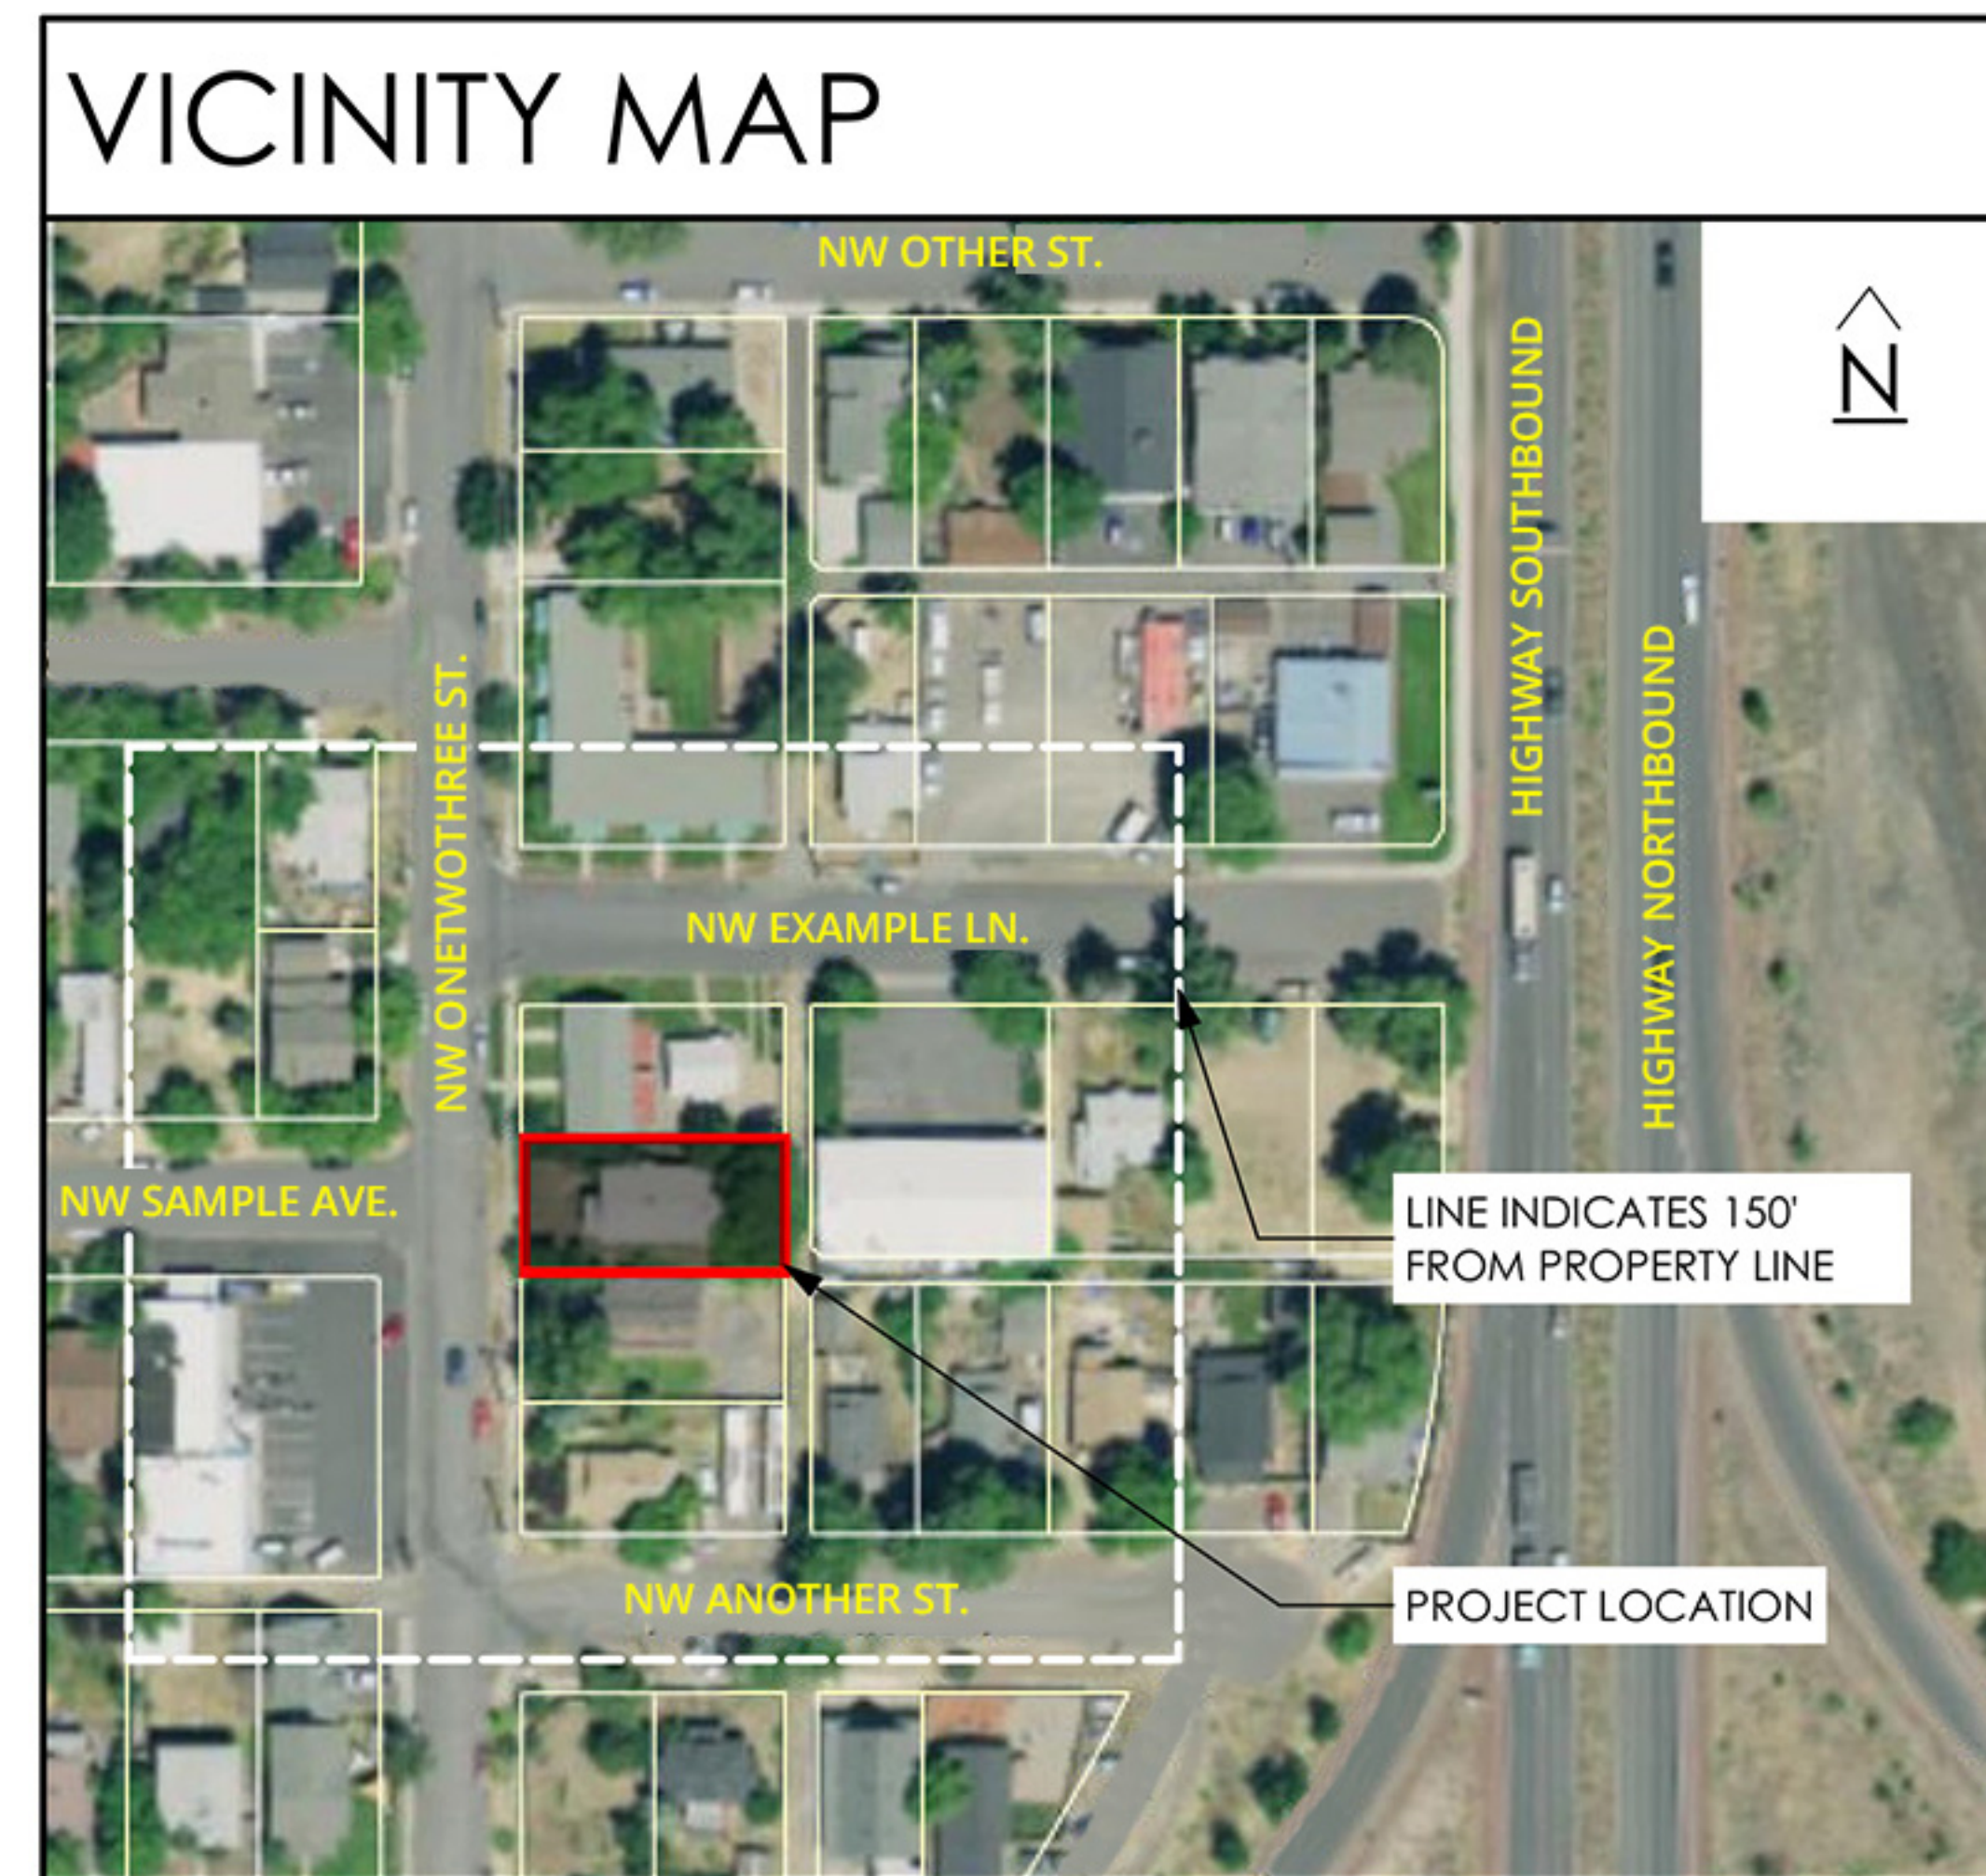

SITE PLAN LEGEND

	PROPERTY BOUNDARY
	BUILDING SETBACK
	FENCE
	(E) SEWER LINE
	(E) GAS LINE
	(E) WATER LINE
	BUILDING EXIT
	GAS METER
	(E) 3/4" WATER METER TO BE REPLACED WITH 1" WATER METER & INSTALL REDUCED BACKFLOW DEVICE
	ELECTRICAL METER
	FIRE HYDRANT
	(E) CONCRETE SIDEWALK
	(E) LANDSCAPE
	(E) TREE TO REMAIN

SITE PLAN EXAMPLE