



LEGEND

- PROPOSED RIGHT-OF-WAY
- PROPOSED SLOPE EASEMENT
- TEMPORARY CONSTRUCTION EASEMENT
- C- CUT LINE
- F- FILL LINE
- PROPOSED ACP
- PROPOSED CONCRETE SIDEWALK/ SHARED USE PATH
- PROPOSED STAMPED CONCRETE SPLITTER ISLAND/ TRUCK APRON

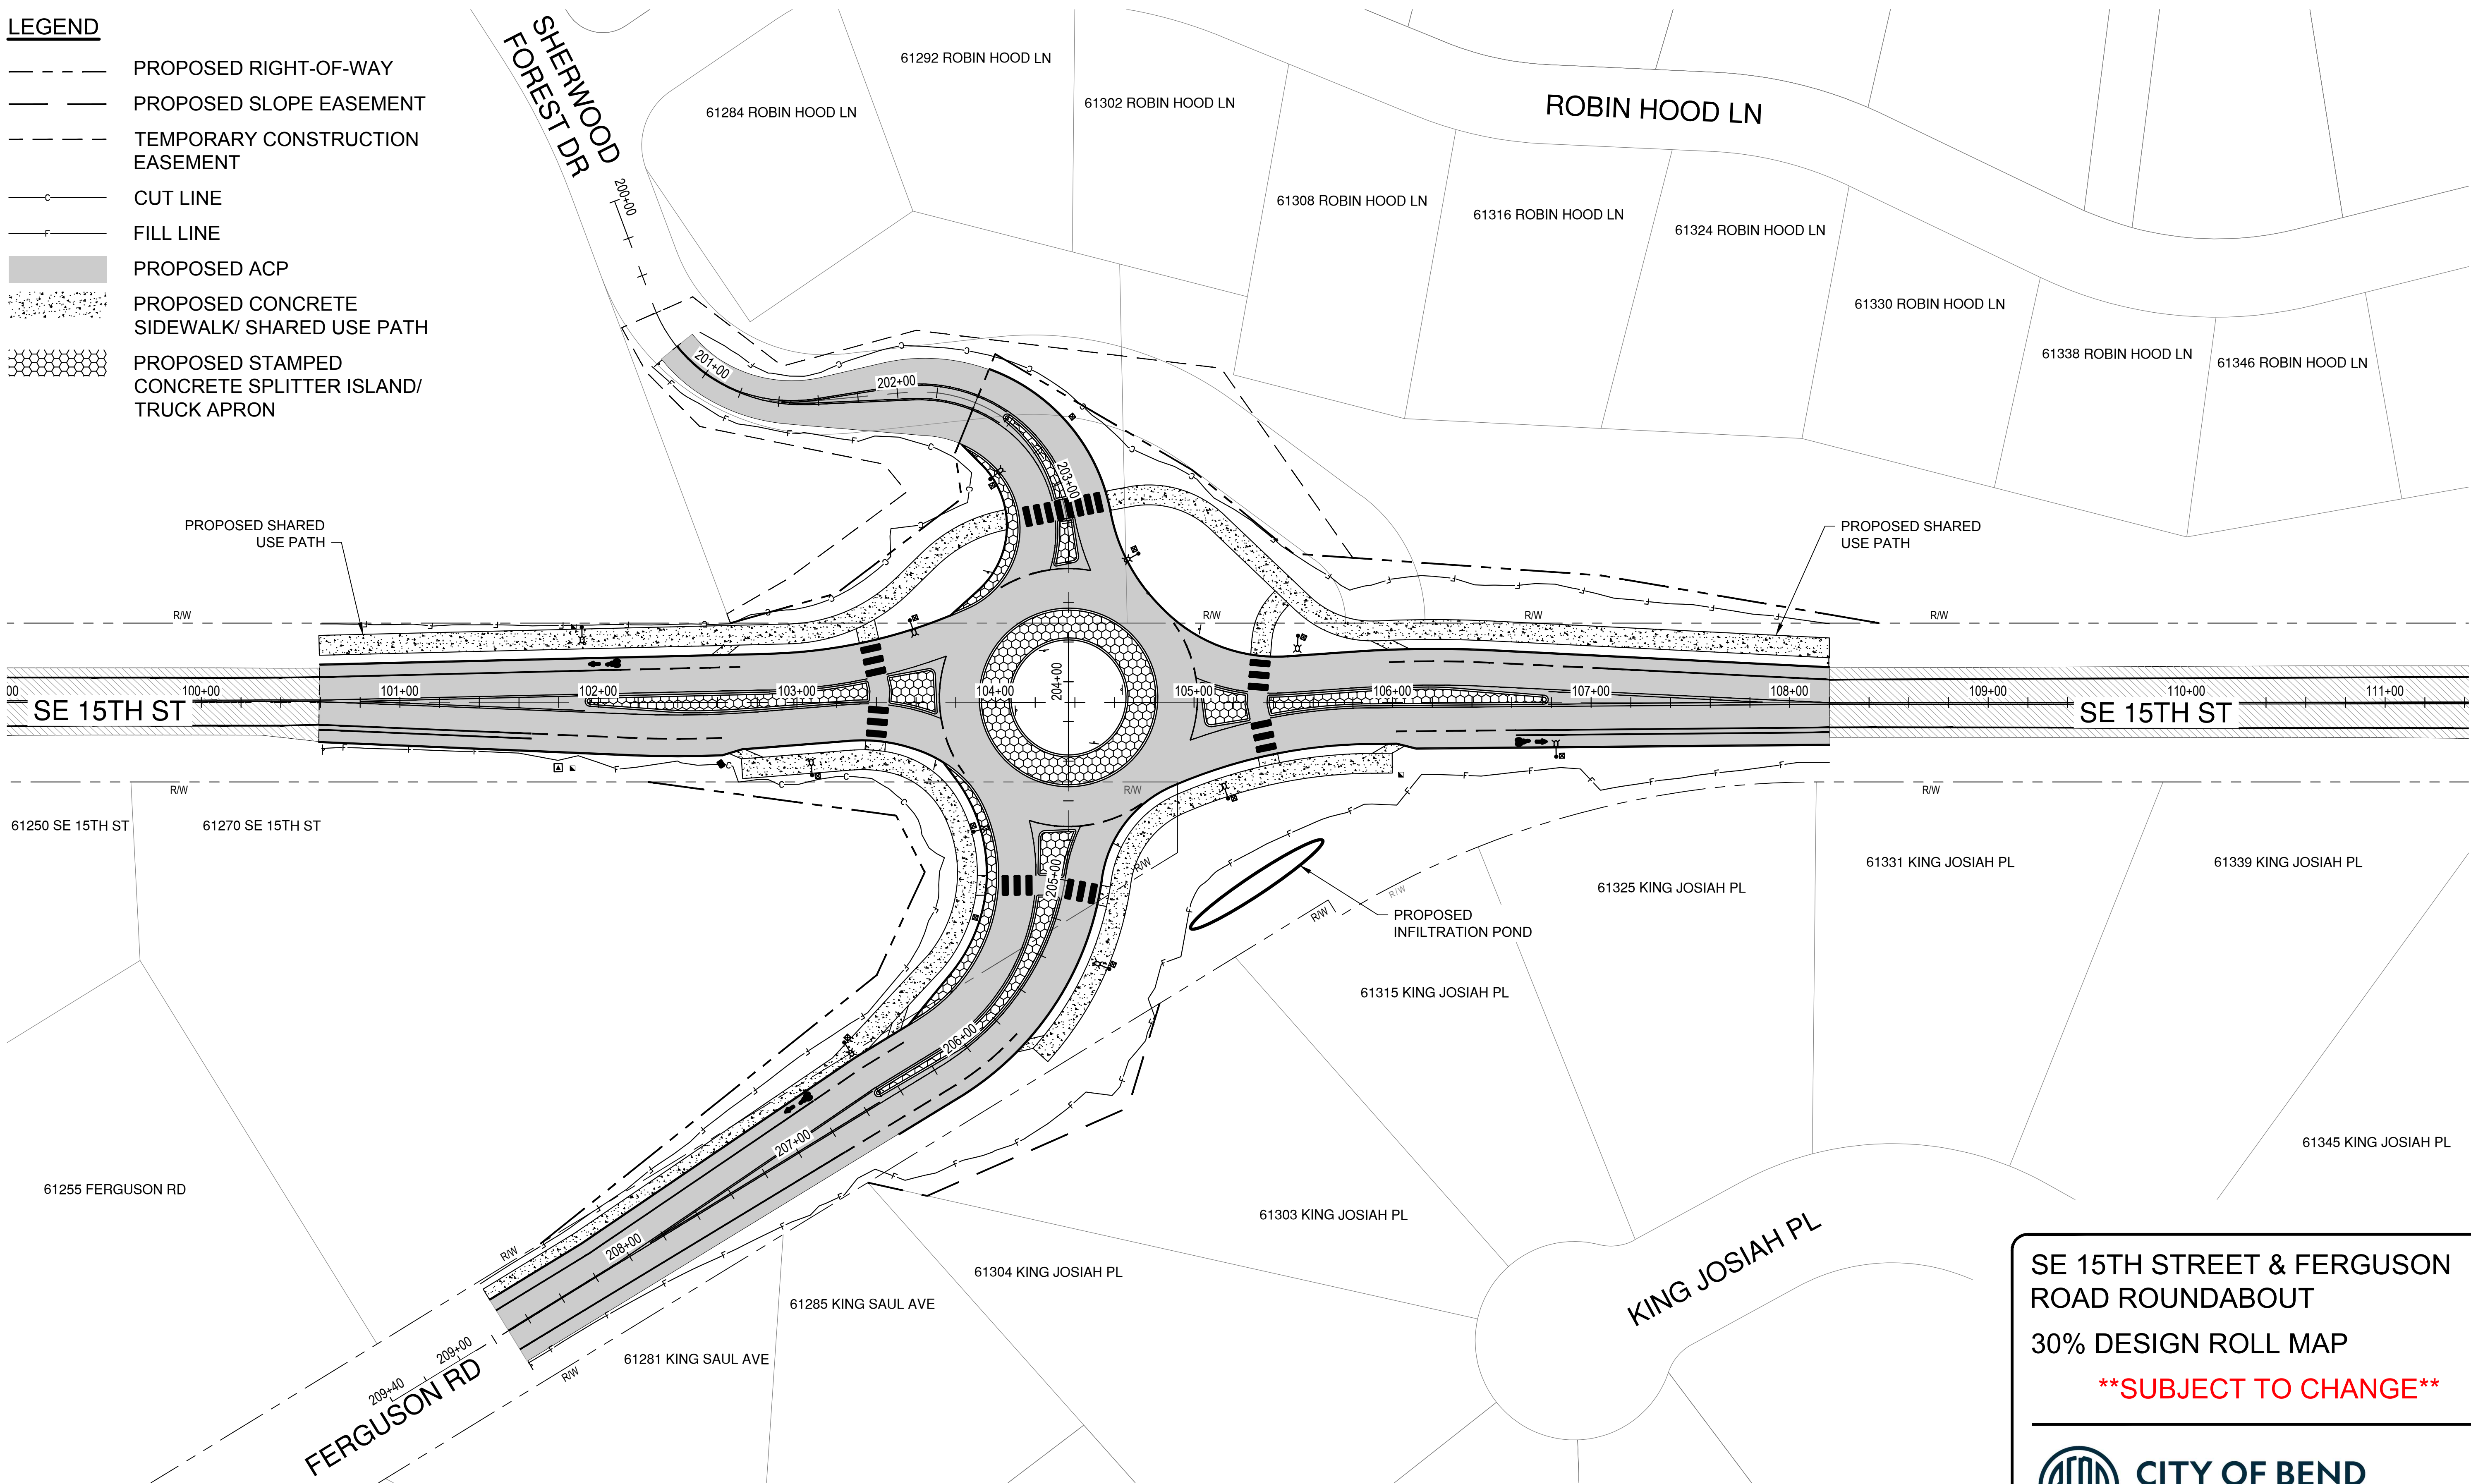

PLAN
SCALE: 1" = 40'

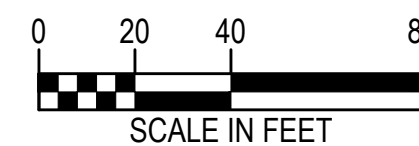

SE 15TH STREET & FERGUSON
ROAD ROUNDABOUT
30% DESIGN ROLL MAP
****SUBJECT TO CHANGE****



FEBRUARY 2026
D251386OR.00