

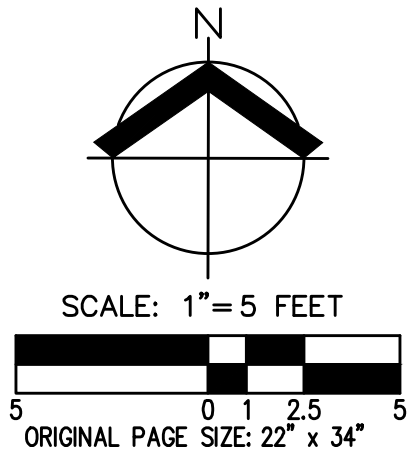


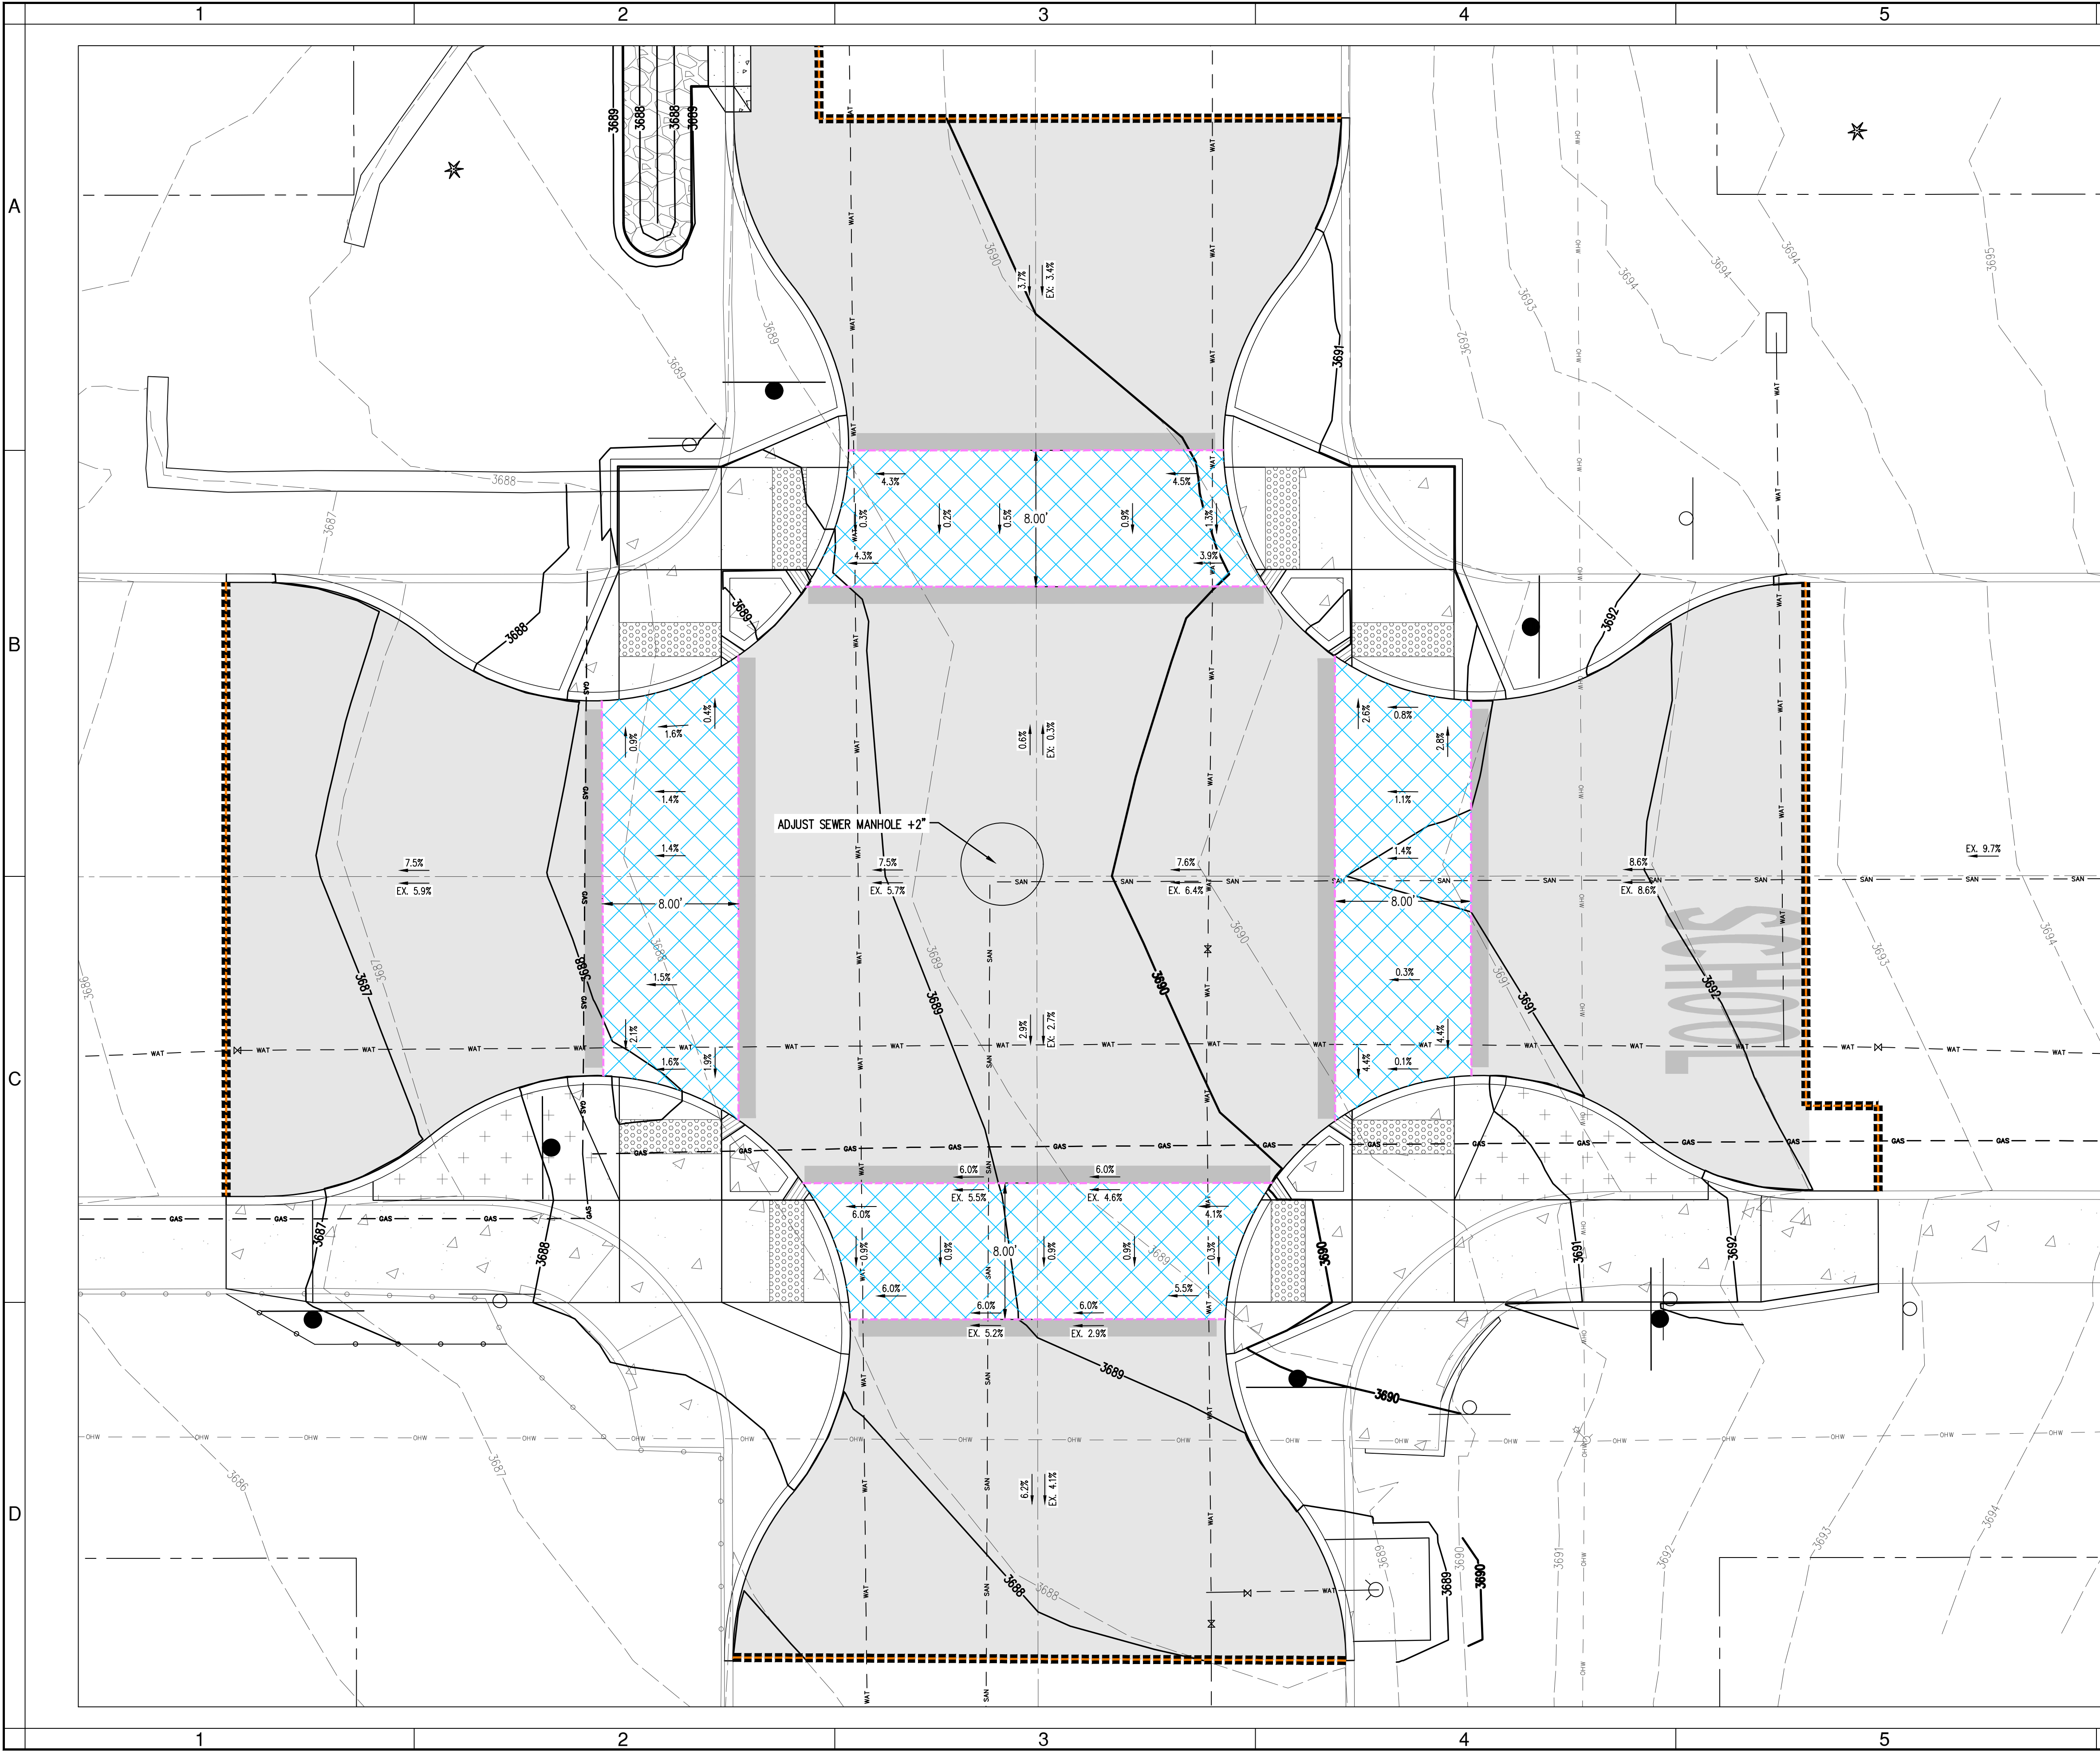

LEGEND:

-  FULL DEPTH CONSTRUCTION
-  CROSSWALK GRADING AREA
-  TIE INTO EXISTING PAVEMENT
-  EDGE OF CROSSWALK

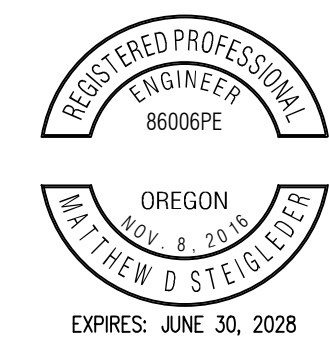

NORTON AVENUE - 11TH STREET IMPROVEMENTS

INTERSECTION IMPROVEMENTS - FULL DEPTH

DESCHUTES COUNTY, OREGON



CITY OF BEND

REVISIONS:	
1.	
2.	
3.	

AKS ENGINEERING & FORESTRY, LLC
2777 LOLO DR., STE 150
BEND, OR 97703
503.372.8430
WWW.AKS-ENG.COM

ENGINEERING • SURVEYING • NATURAL RESOURCES
FORESTRY • PLANNING • LANDSCAPE ARCHITECTURE

DESIGNED BY: BPC	VERIFY SCALES	DATE: 7/7/2026
DRAWN BY: JDP		
SCALE: AS SHOWN		
FILE: 11183_NORTON_CSJRF	BAR EQUALS ONE INCH ON ORIGINAL DRAWING	

SHEET:

EX 2

AKS # 11183
COB # 1GNCL